


FRONT ELEVATION.

Existing

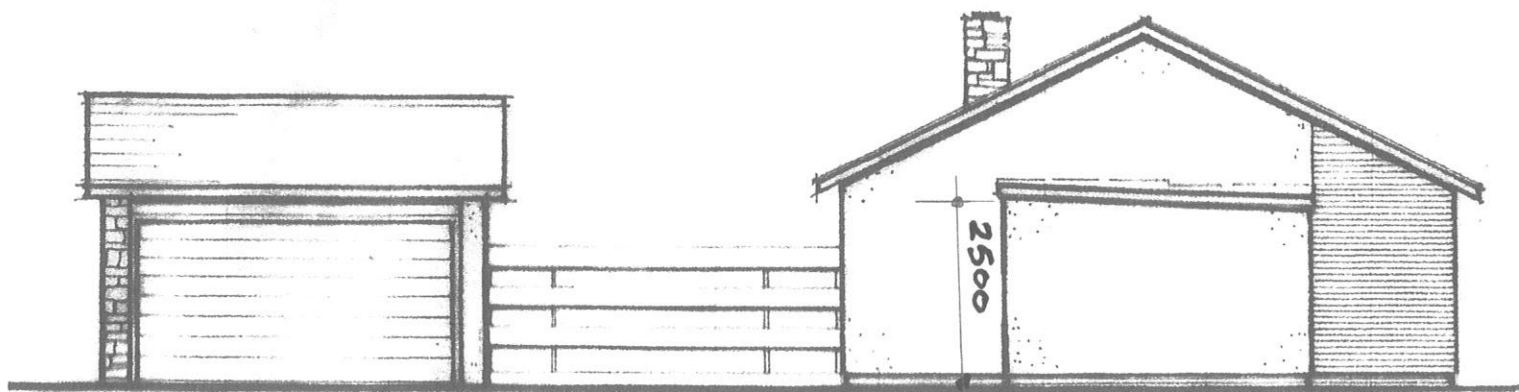

EAST ELEVATION.