


14 GSKDALE AV.
SEASCALE

SCALE 1:50

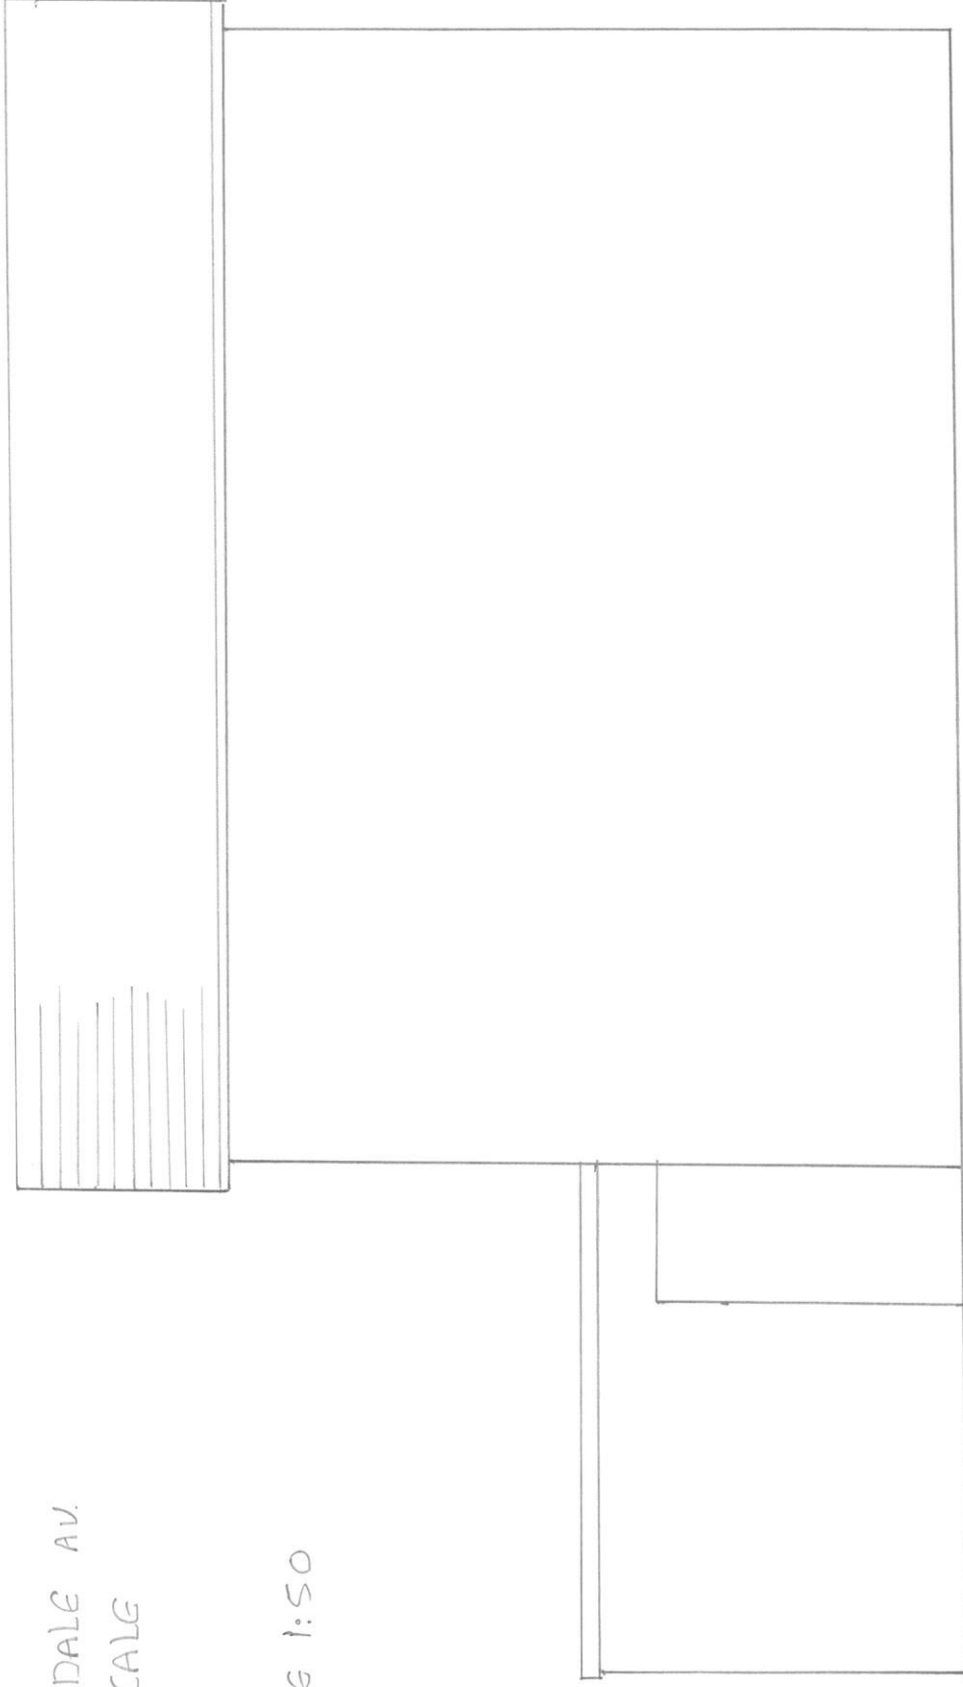

EXISTING SIDE ELEVATION