





SNG architecture ltd.

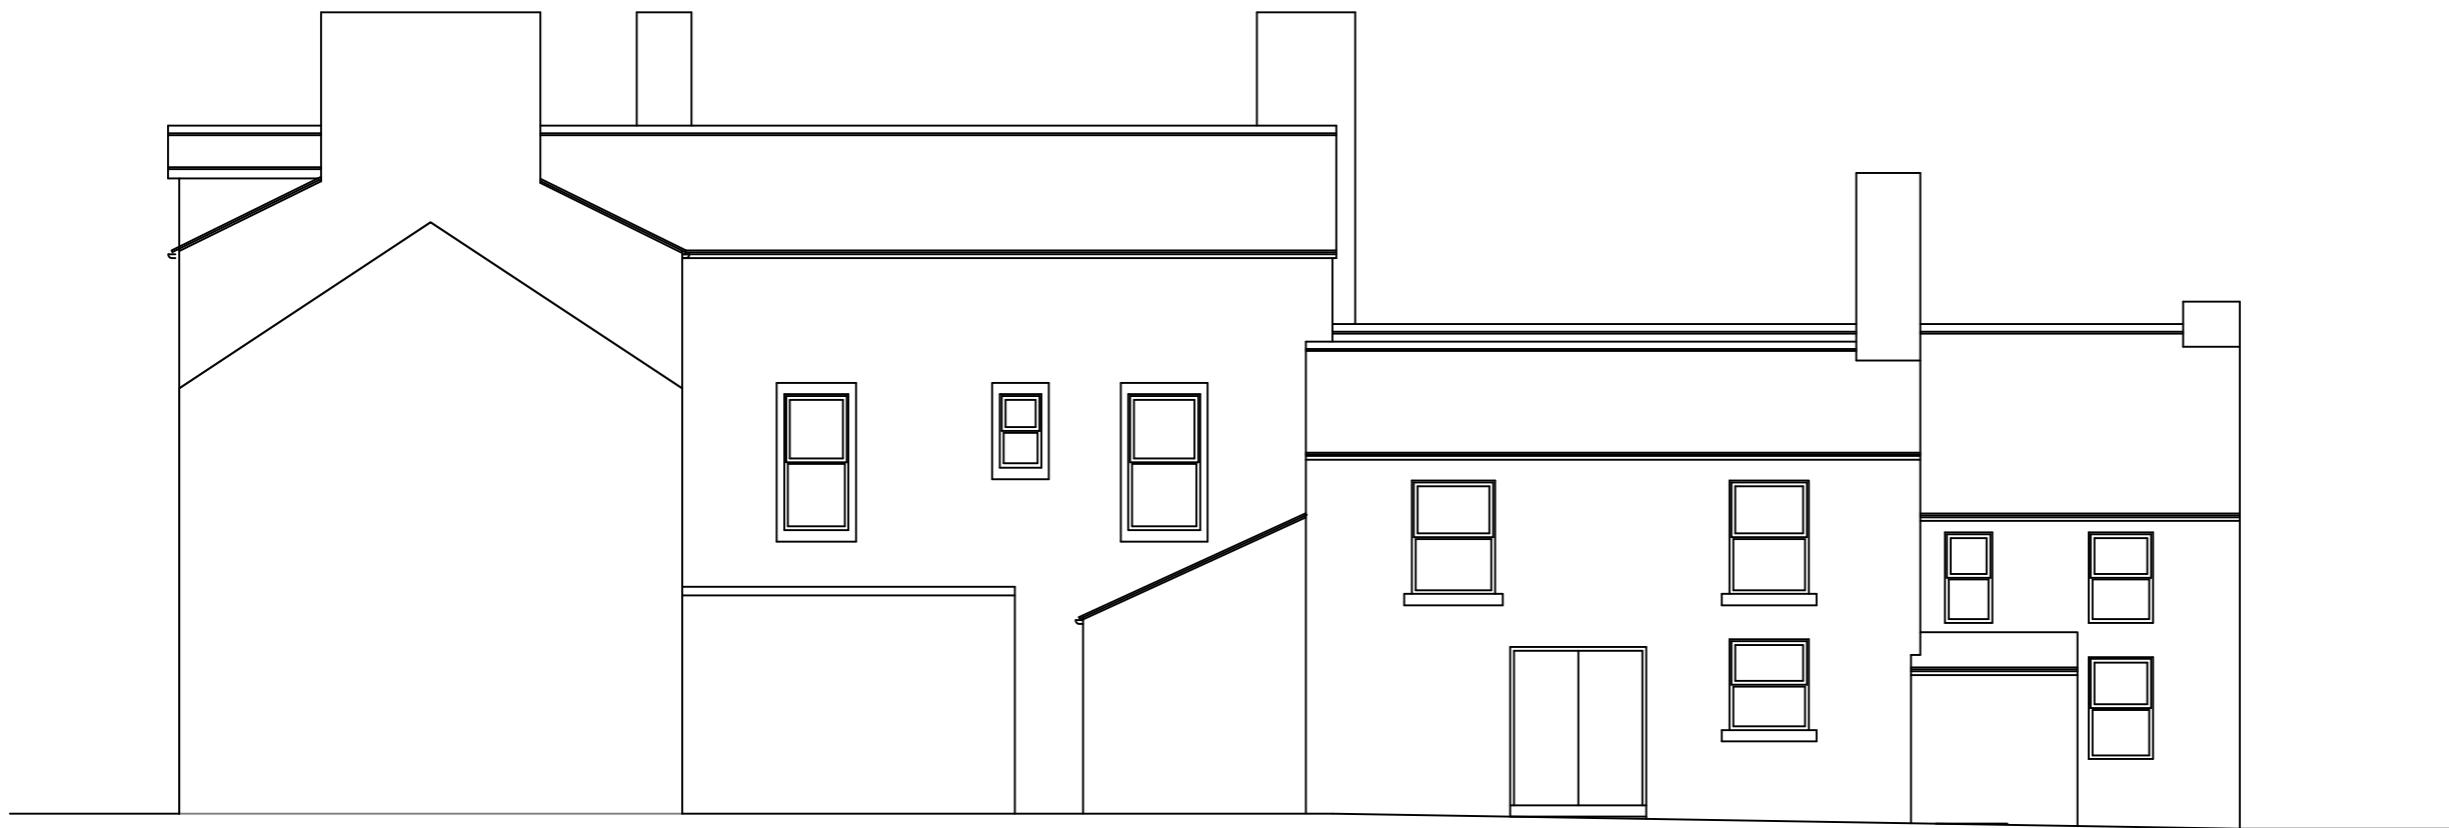

East Facing Elevation

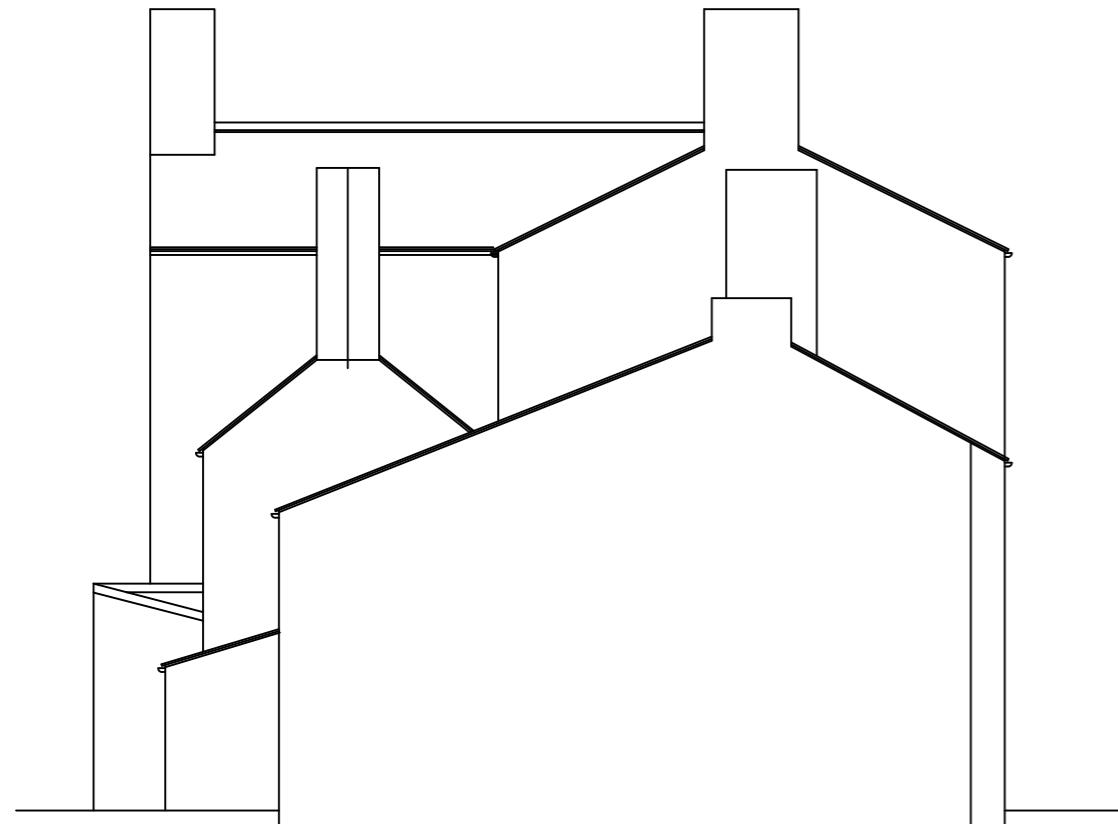

North Facing Elevation

Existing Elevations
(sheet 2 of 2)

1:100 @ A3

5-6 High Street,
Cleator Moor,
CA25 5BQ

Drw: SNG-TC-P-EE2

SNG Architecture Ltd.

Greengate Business Centre,
OLDHAM, OL4 1FN.

Tel. 03308220011

Email. Info@SNGarchitecture.com

This drawing is the property of SNG Architecture Ltd.

No dimensions are to be scaled from this drawing.

All dimensions stated are to be verified on site.

All site works are the responsibility of the Contractor.

SNG Architecture Ltd. to be informed of any discrepancies
prior to any work being implemented.

©SNG Architecture Ltd.