


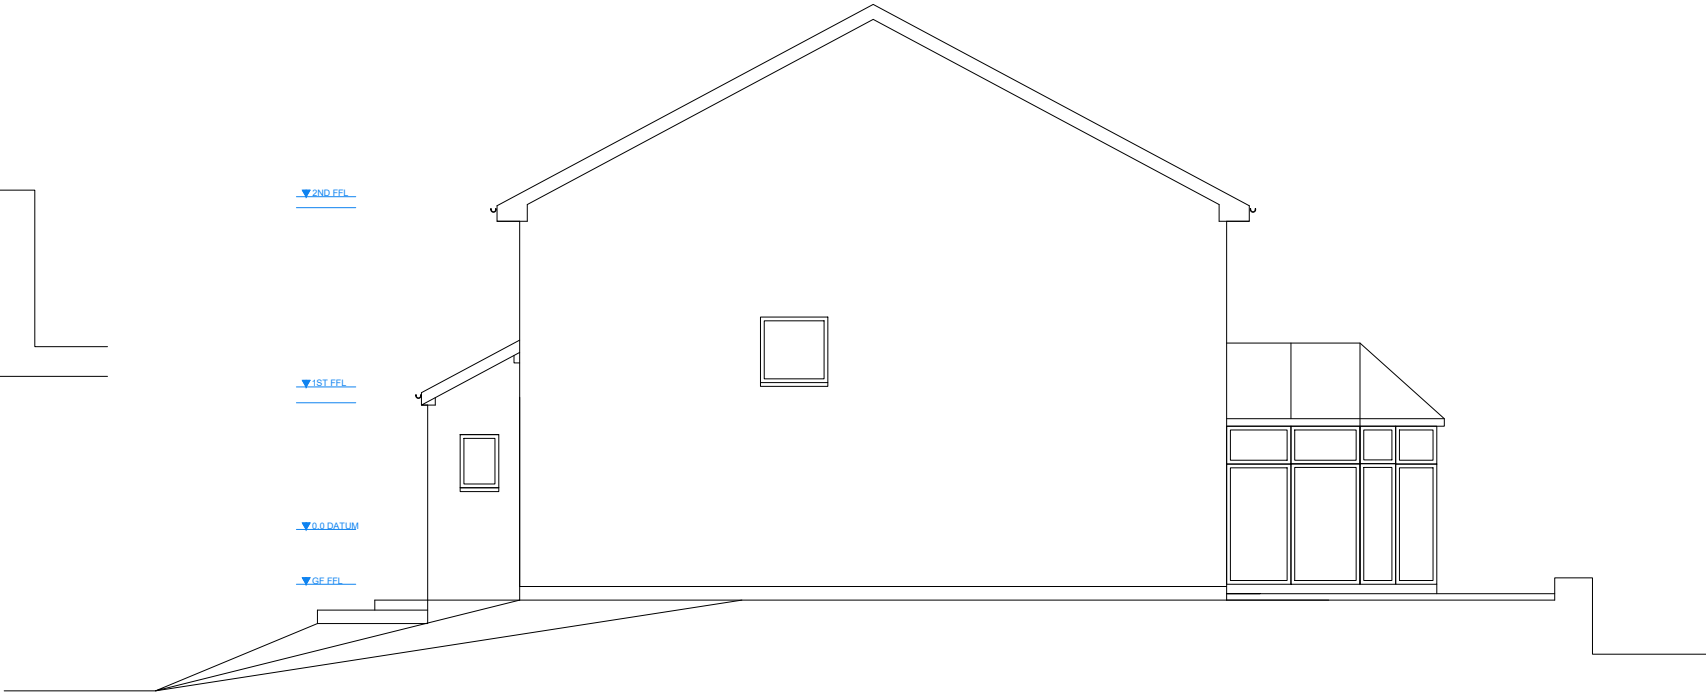

Existing North Facing Elevation
1:100 @ A3




Existing East Facing Elevation
1:100 @ A3



Existing South Facing Elevation
1:100 @ A3

NOTES:
All dimensions and levels are subject to a thorough and accurate on site check by the contractor prior to the commencement of any works.
All sizes of structural components are to be verified by a structural engineer.

A	15.11.2020	Initial Issue	AF	RG	RG
Rev.	Date	Description	By	Chkd	App.
Site Address			Orientation of Plans		
Townfields, Poolside, Haverigg, Cumbria, LA18 4HN					
Project					
Townfields - Haverigg					
Title					
Existing Elevations					
Scale 1:100 @ A3		Drawing Number 0108/TF/ES01		Rev. A	