




Location plan  
(NTS)

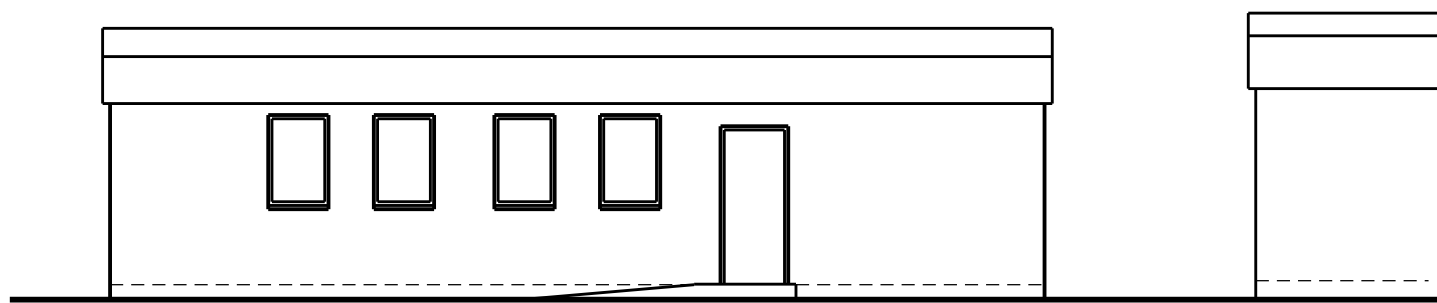


elevation A

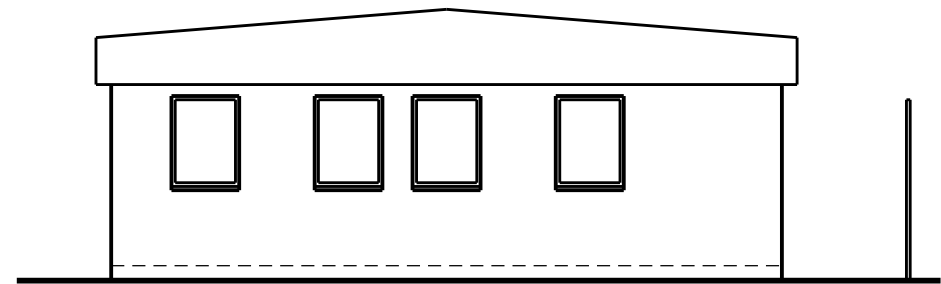

elevation B

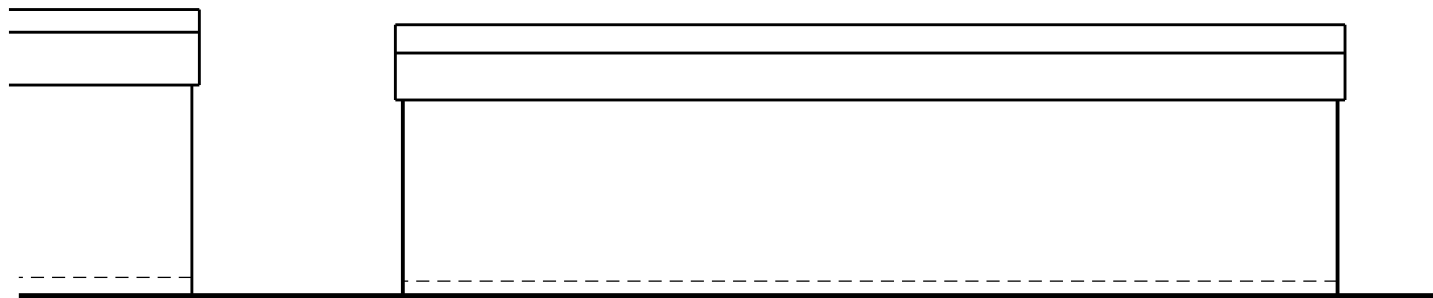

elevation C

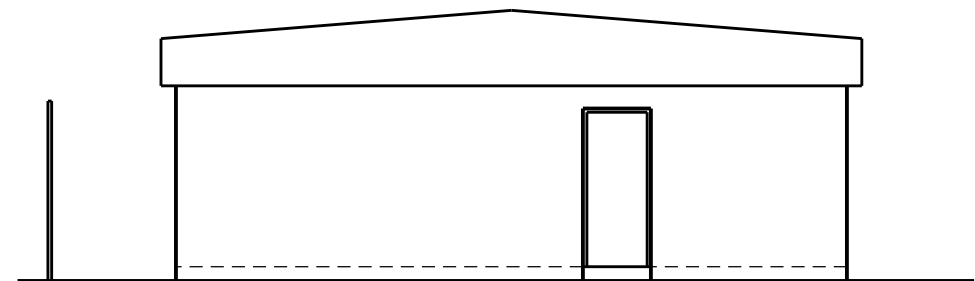

elevation D



This scheme is subject to town planning and all other necessary consents.

Rev 01   dec 2020   First issue

Dimensions, area and levels where given are only approximate and subject to site survey. All dimensions are to be checked on site. Any discrepancies or variations are to be reported to the client before work commences. Figured dimensions only are to be taken from this drawing.

This drawing is to be read in conjunction with all relevant consultants' and/or specialists drawings/documents and any discrepancies or variations are to be notified to the client before the affected work commences.

Client   Whitehaven RLFC

Job Title   Proposed extension to existing function room at the Recreation Ground, Whitehaven to provide a new kitchen and toilets plus a link to the existing Function Suite

Drawing Title  
**Existing elevations**

Scale: 1:100 @ A3/1:50 @ A1

Date:   Drawn:  
dec 2020

Job No:   Drwg No:   Rev:  
**262   02001   01**

Richard J Lindsay  
2 Calva House  
Calva Brow  
Workington  
C14 1DE  
email: richard46@aim.com  
Mob : 07921 949618