


Malcolm Jones : PLANNING & DESIGN SERVICE.

Telephone : 01229 824952


07867 501 578

E – mail : maljones2@aol.com

MILLOM RUGBY LEAGUE FOOTBALL CLUB,
DEVONSHIRE ROAD,
MILLOM.

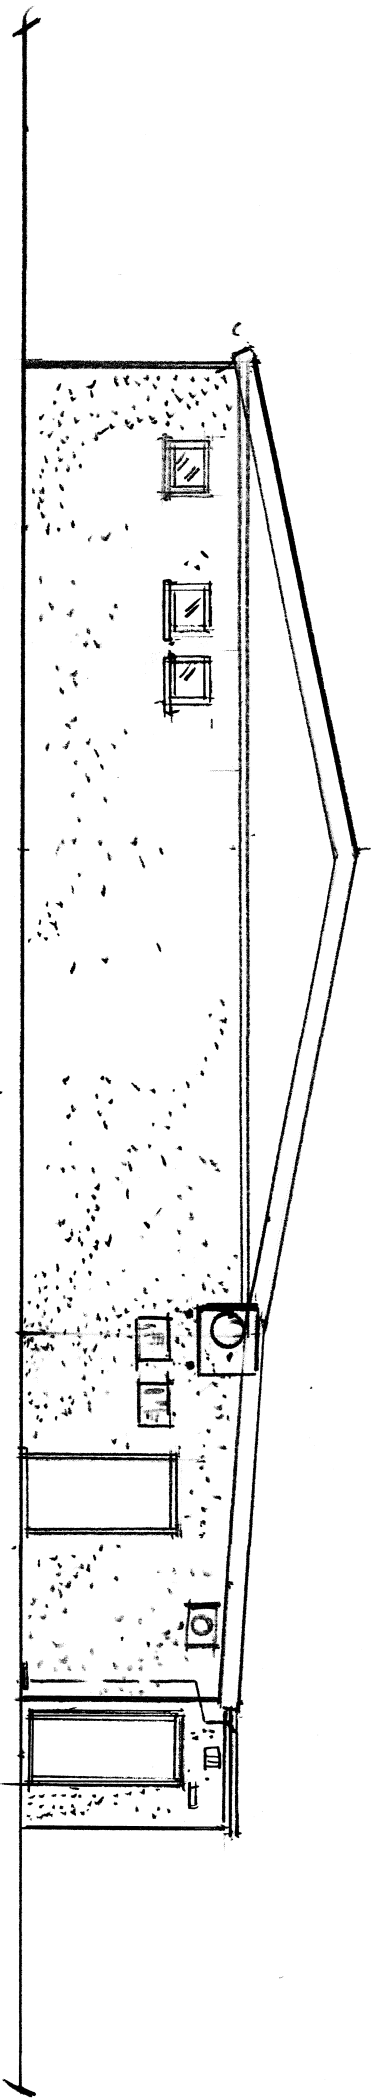

EXISTING SIDE ELEVATION " A "

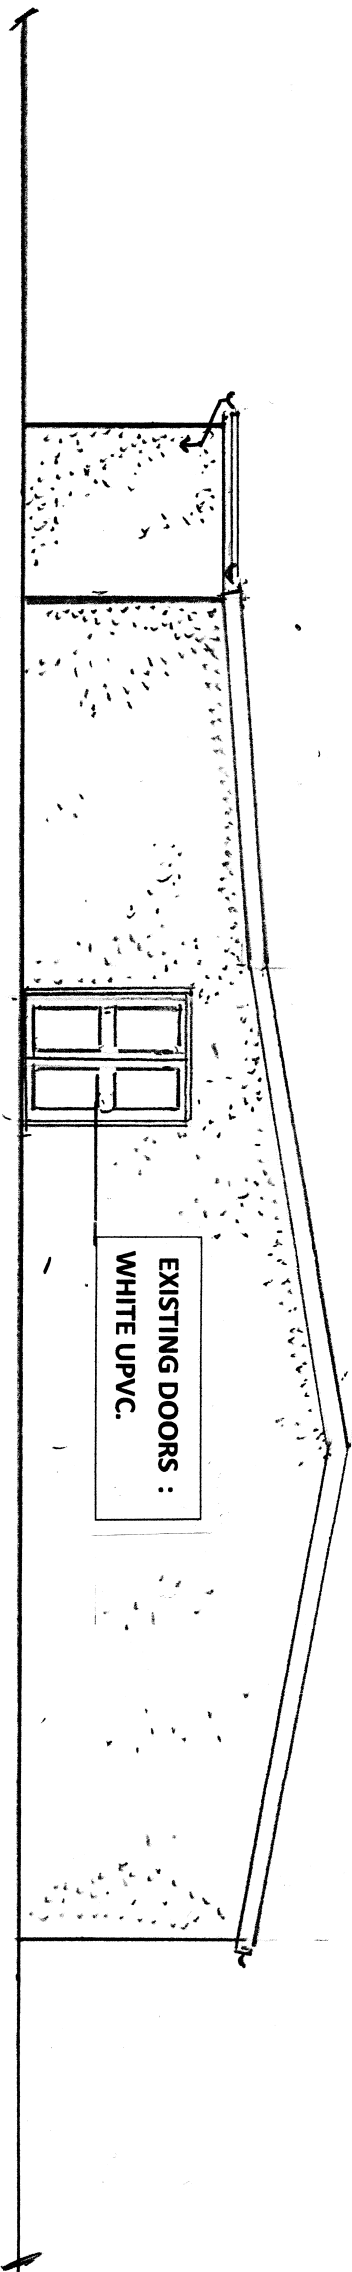

EXISTING DOORS :
WHITE UPVC.

EXISTING SIDE ELEVATION " B "