


Existing First

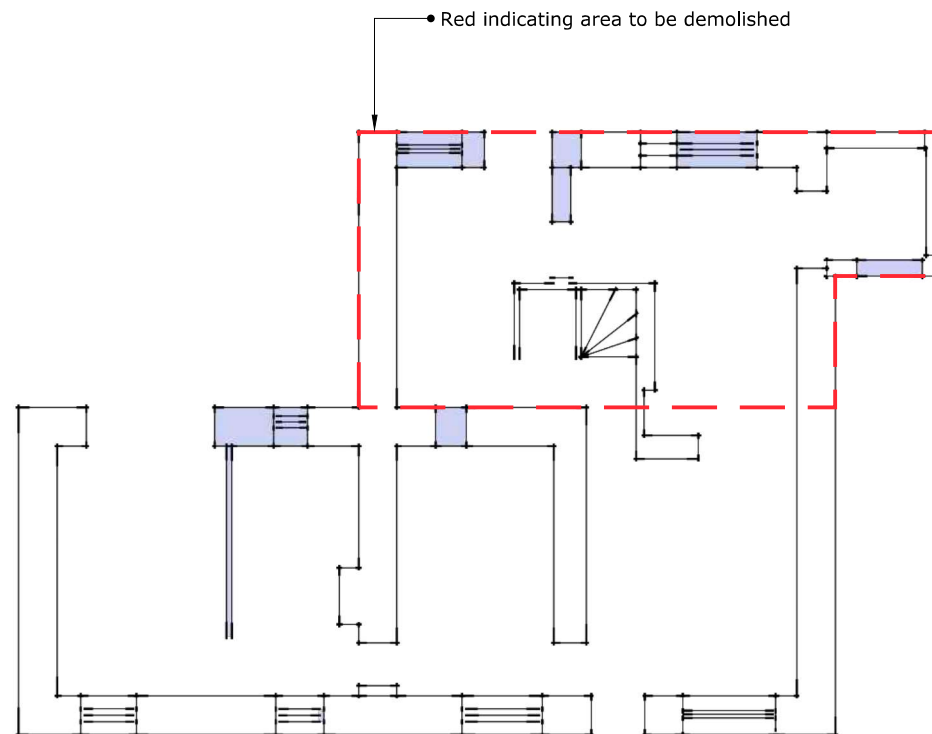

Existing Ground

	Title Plan1	Project Demolition of existing single storey rear, extension, Erection of new two storey extension to rear and erection of external store	Client Hooks Status PL	Date Mar 22 Drawn By MWA	Scale 1:100
				Dwg No. 3	Rev A