


ELEVATIONS NORTH FRONT

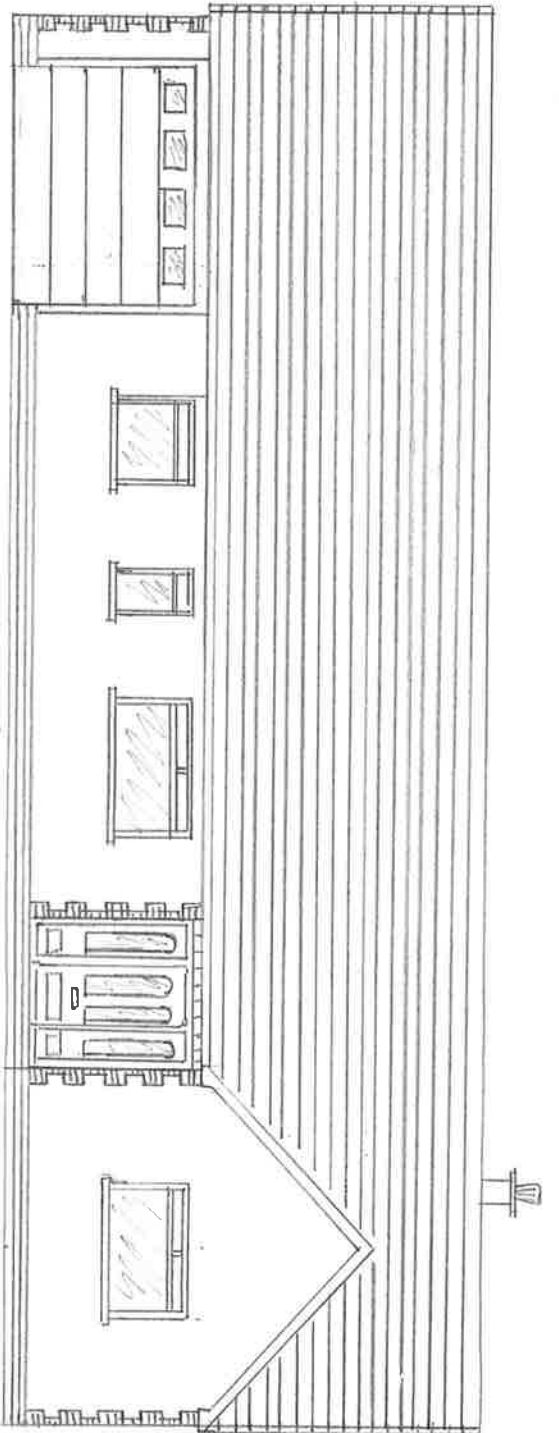

EXISTING FRONT NORTH ELEVATION < 1:100 >