




existing ground floor

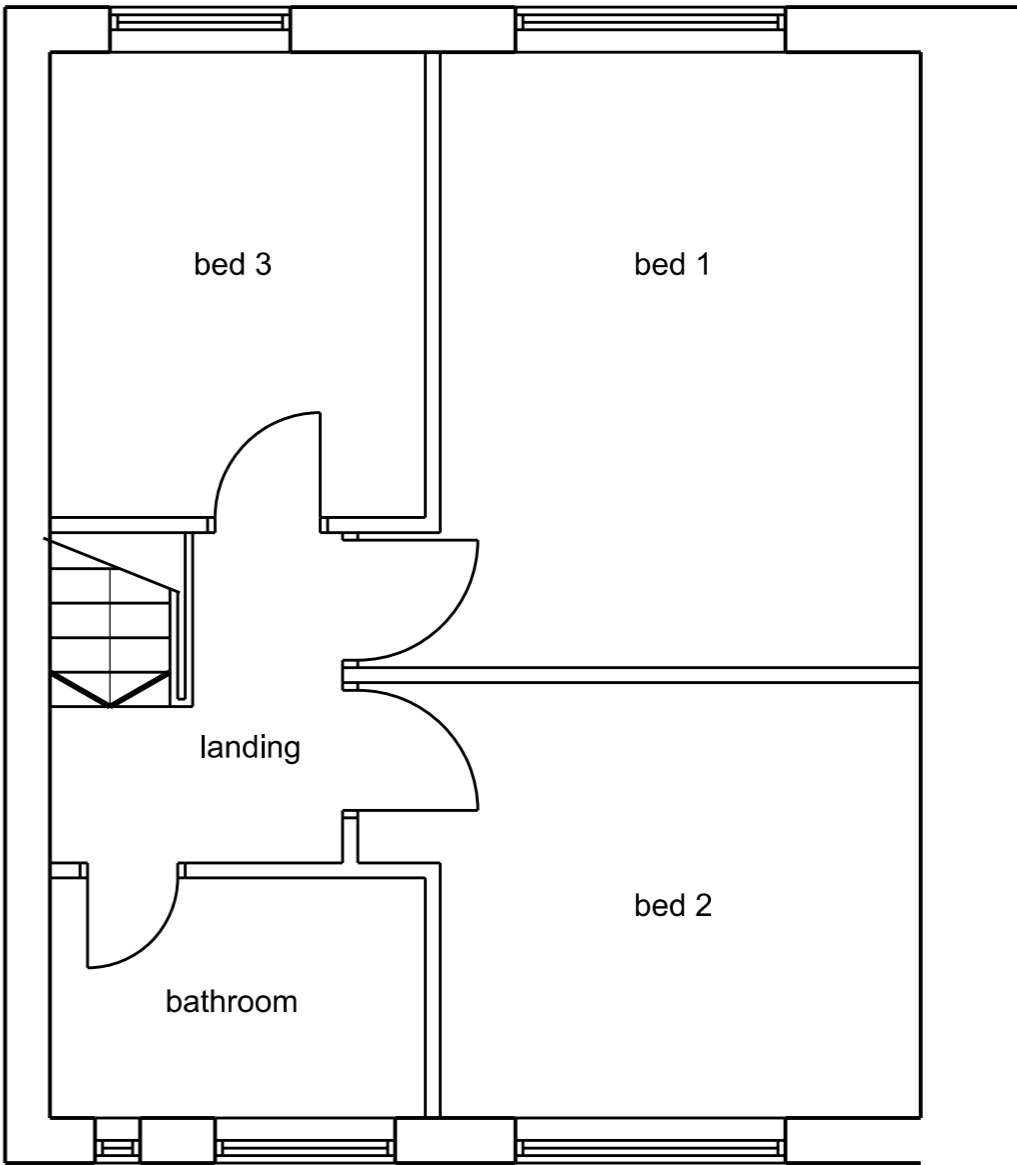

existing first floor

This scheme is subject to town planning and all other necessary consents.

Dimensions, area and levels where given are only approximate and subject to site survey. All dimensions are to be checked on site. Any discrepancies or variations are to be reported to the client before work commences. Figured dimensions only are to be taken from this drawing.

This drawing is to be read in conjunction with all relevant consultants' and/or specialists drawings/documents and any discrepancies or variations are to be notified to the client before the affected work commences.

Rev 01    jan 2021    First issue

SCALE							
Client		Mr. C. Young		Scale: 1:50 @ A3		<div>Richard J Lindsay 2 Calva House Calva Brow Workington C14 1DE  email: richard46@aim.com Mob : 07921 949618</div>	
Job Title		Proposed extensions and alterations to 163 Mill Hill, Cleator Moor		Date:	Drawn:		
				jan 2021			
Drawing Title		Existing ground and first floors		Job No:	Drwg No:		
				270	01001	01	