


existing ground floor

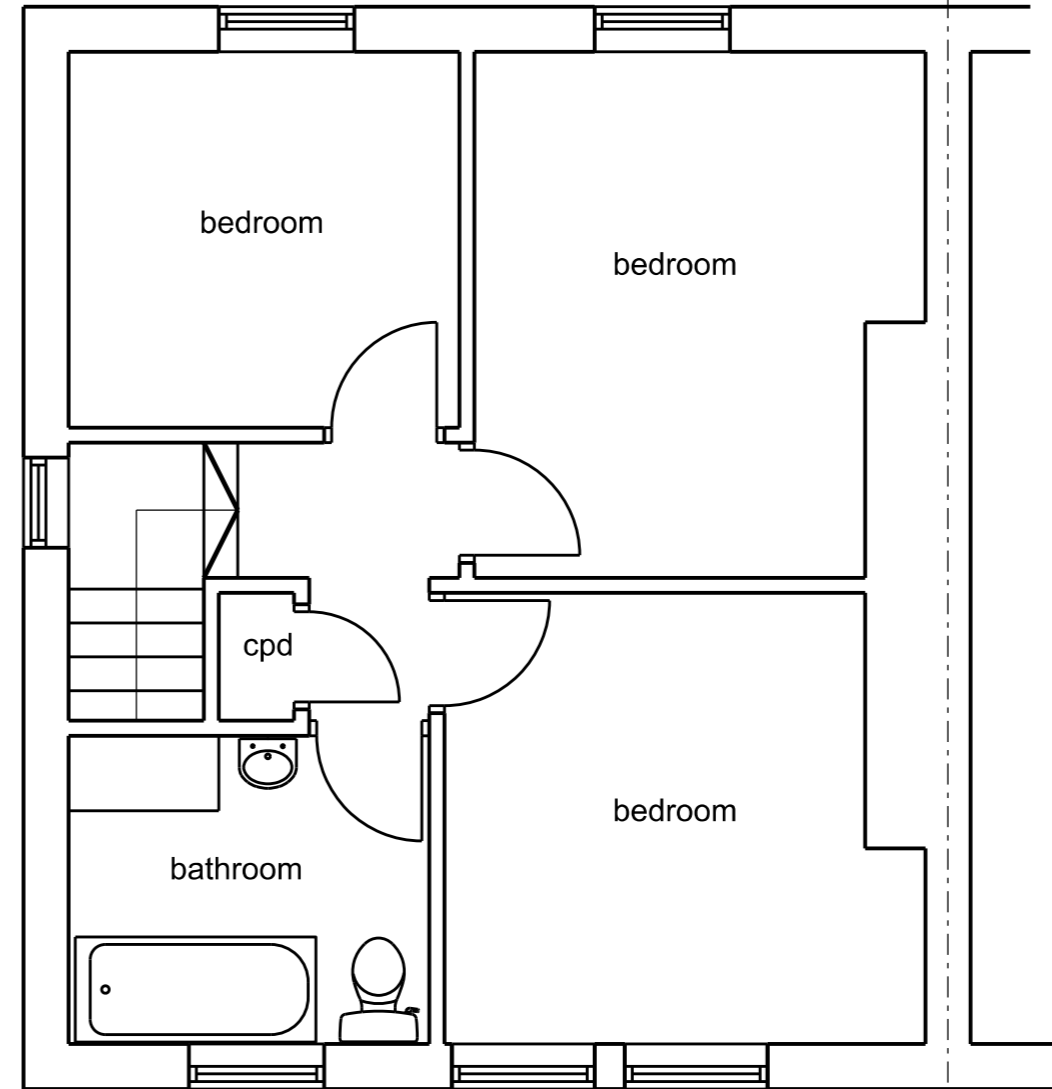

existing first floor

SCALE



This scheme is subject to town planning and all other necessary consents.

Rev 01 jul 2023 First issue

Dimensions, area and levels where given are only approximate and subject to site survey. All dimensions are to be checked on site. Any discrepancies or variations are to be reported to the client before work commences. Figured dimensions only are to be taken from this drawing.

This drawing is to be read in conjunction with all relevant consultants' and/or specialists drawings/documents and any discrepancies or variations are to be notified to the client before the affected work commences.

Client Mr. R. McDonald

Job Title Proposed extensions to 13 Solway Rd,  
Moresby Parks

Drawing Title  
**Existing ground & first floors**

Scale: 1:50 @ A3

Date: jul 2023  
Drawn:

Job No: 446  
Drwg No: 01003  
Rev: 01

Richard J Lindsay  
Waters Edge  
2A Church Road  
Harrington  
CA14 5QP

email: calvadesign46@gmail.com  
Mob : 07921 949618