


Malcolm Jones : PLANNING & DESIGN SERVICE.

Telephone : 01229 824952

07867 501 578

E - mail : maljones2@aol.com

MILCOM RUGBY LEAGUE FOOTBALL CLUB,
DEVONSHIRE ROAD,
MILCOM.

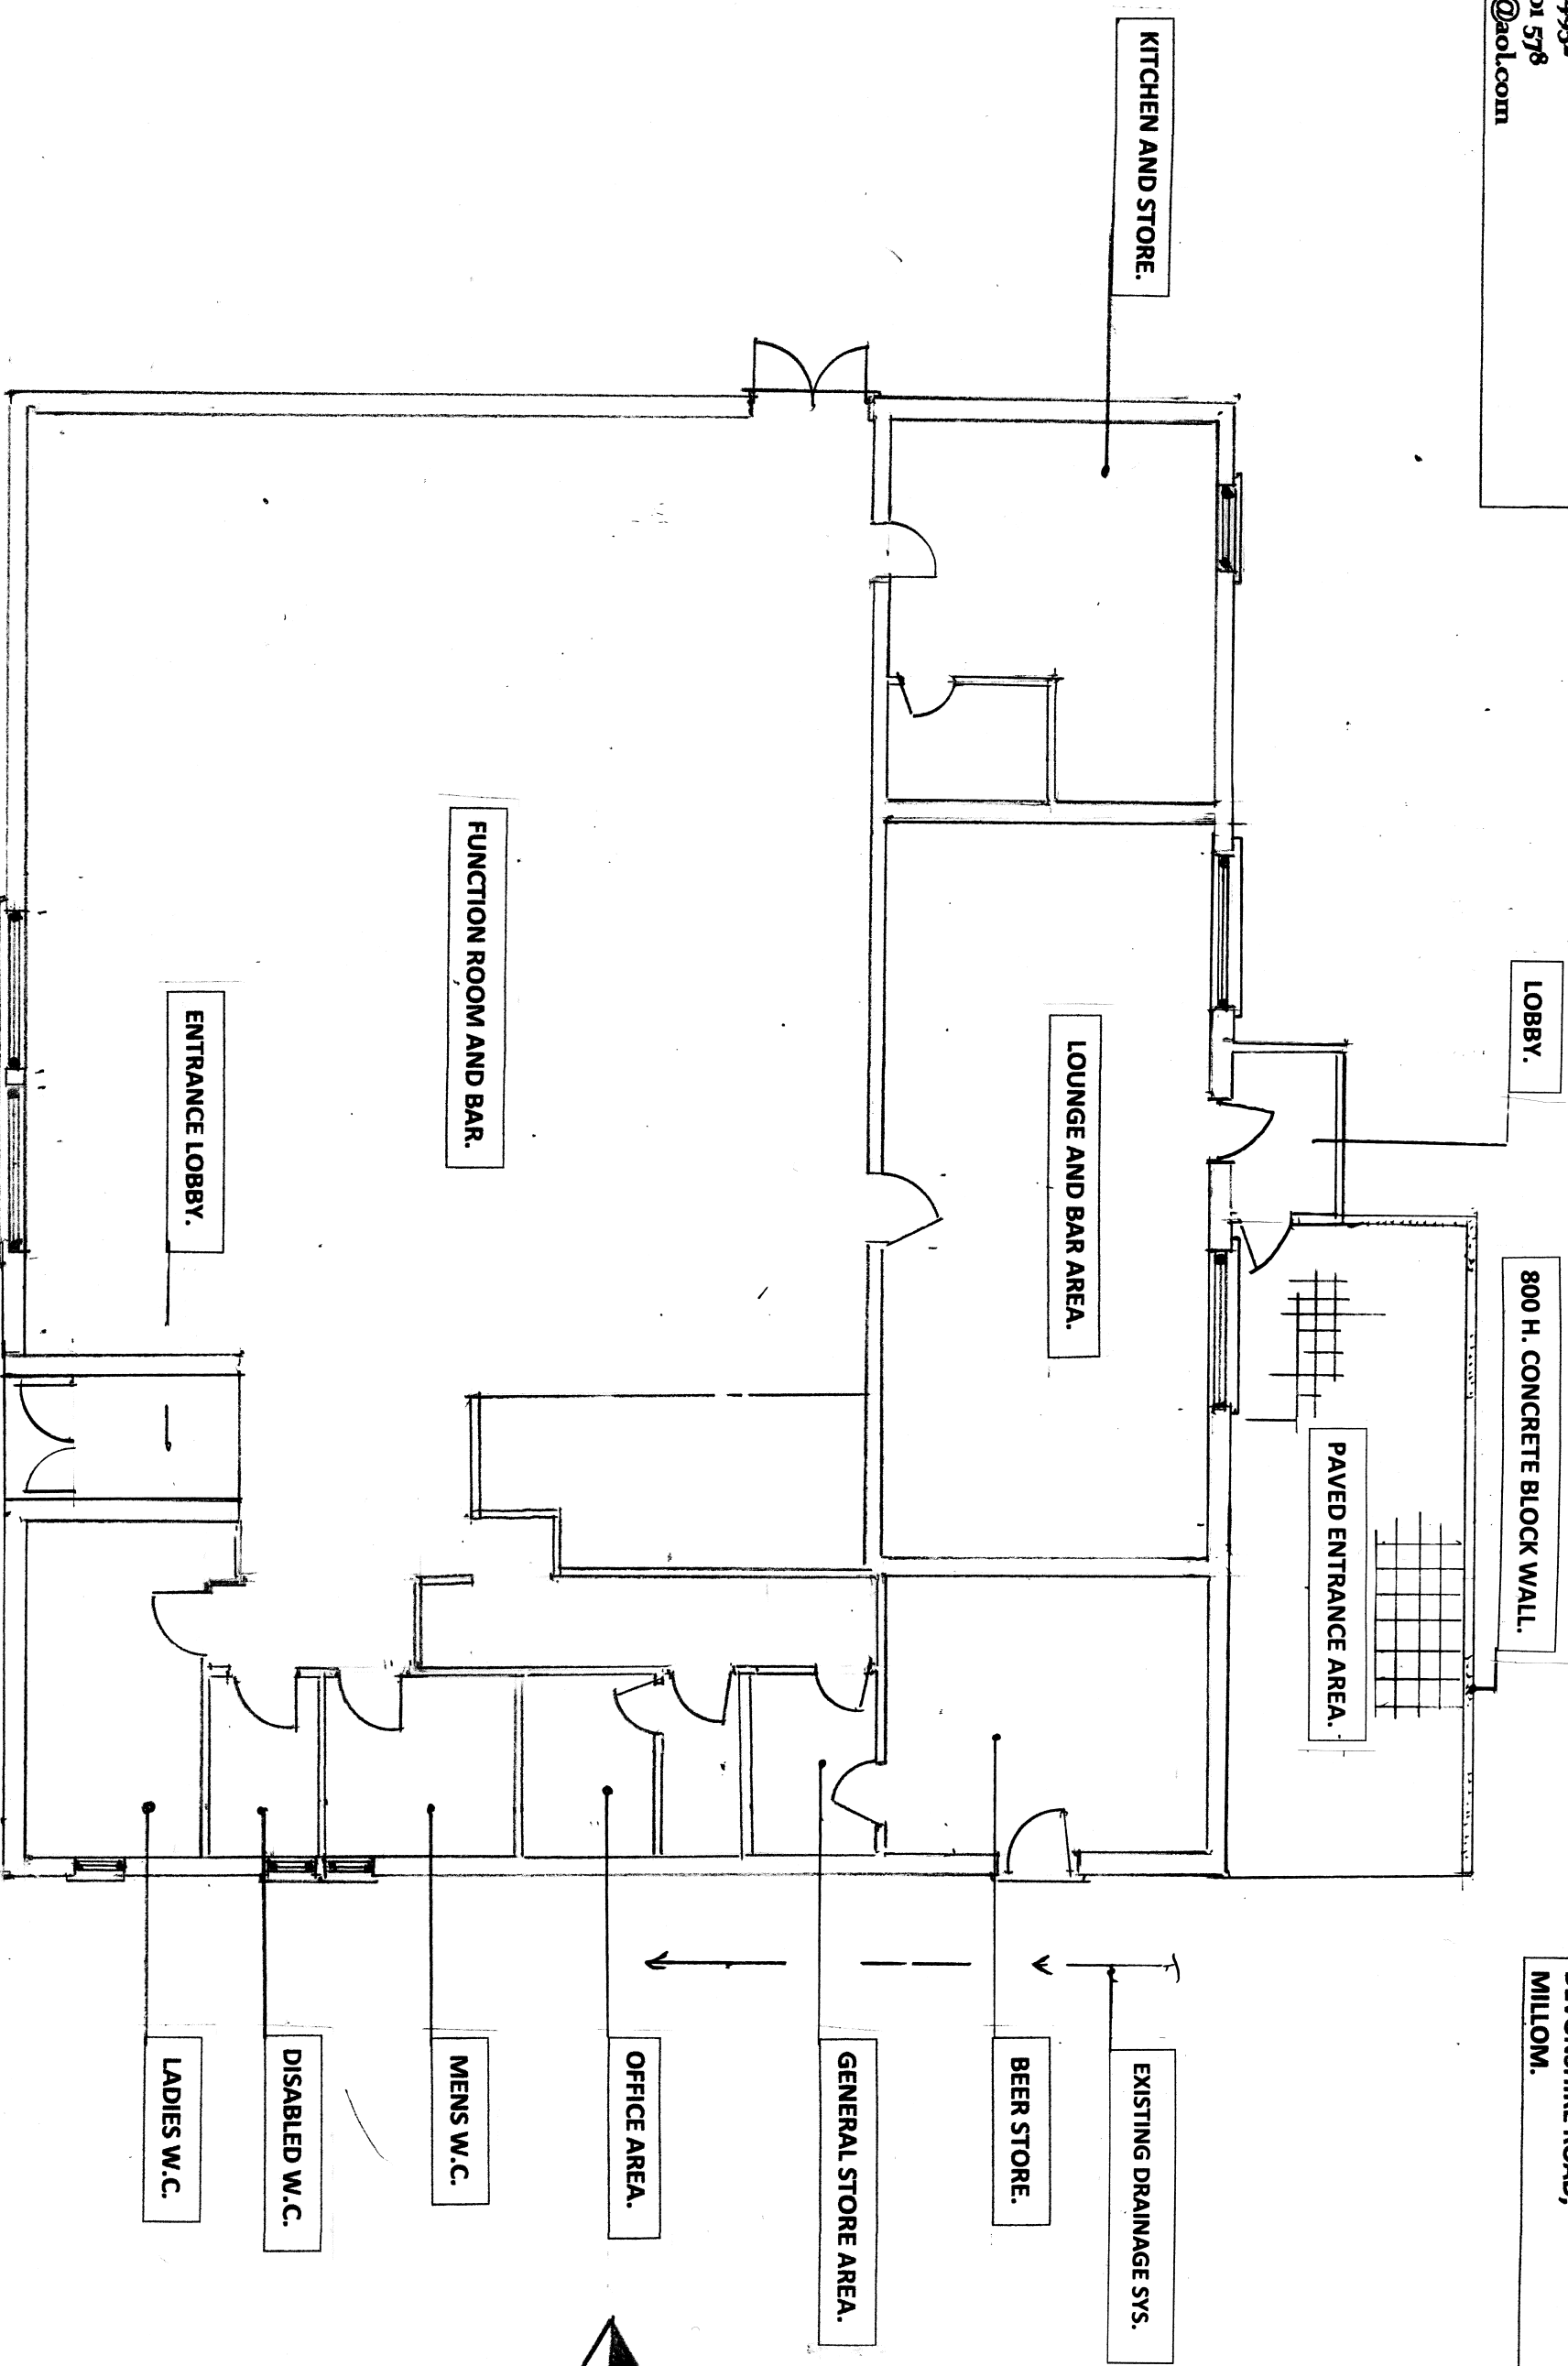

EXISTING GROUND FLOOR PLAN.