


PP-08804221 - Proposed retained gateway, hard-standing and concrete pad at field north east of Mafeking Wood, Frizlington, Cumbria

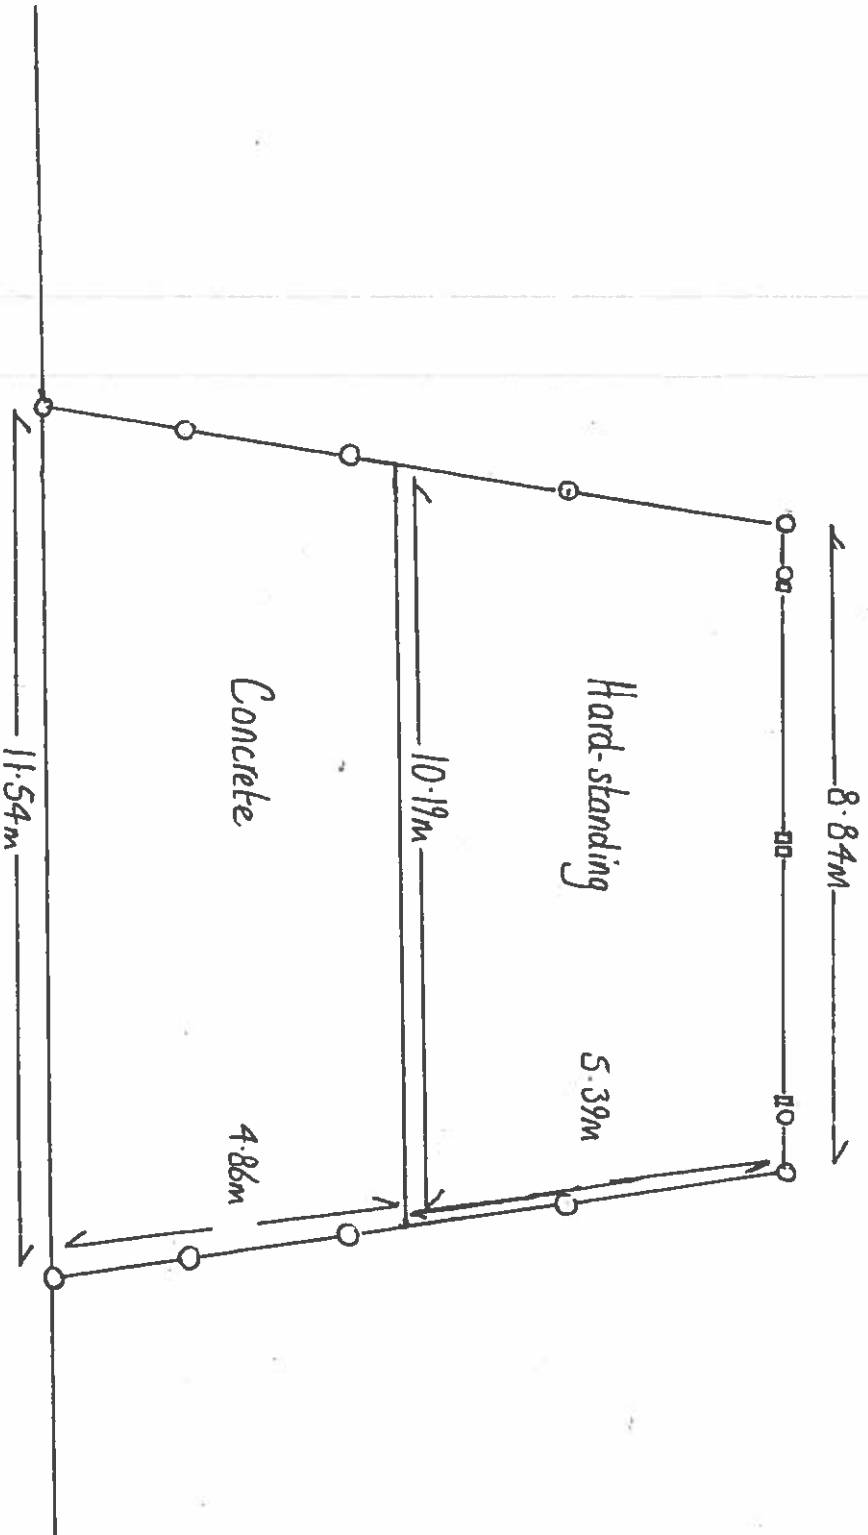

Name: Mr W Connor, 18 Pica

Cottages, Pica, Workington,
Cumbria, CA14 4QA

Site: Field north east of Mafeking
wood, near Frizlington, CA26 3TF

Reference: PP-08804221

Scale: 1:100

Agent: S J Southward

Date: 19/06/2020

Reason for application: To provide an improved access to field in terms of safety i.e. improved visibility for pulling out onto road and room to get machinery off the road before having to stop to open the gate.

Proposed works: To retain the in-situ gates, stoops, fencing, hard-standing and concrete installed by UU as part of the West Cumbria Water Supply Project.

Building materials: Two galvanised steel gates (3m 66cm in length each), timber gate stoops, timber rails and strainer posts and associated fencing, concrete pad and hard-standing.