


No 5 VICTORIA VILLAS
ECREMONT ROAD
WHITE WAVEH
CA 28 8ND
PROPOSED DRIVEWAY AND VEHICLE ACCESS
TO THE PROPERTY

EXISTING LAYOUT

Plan 1:100

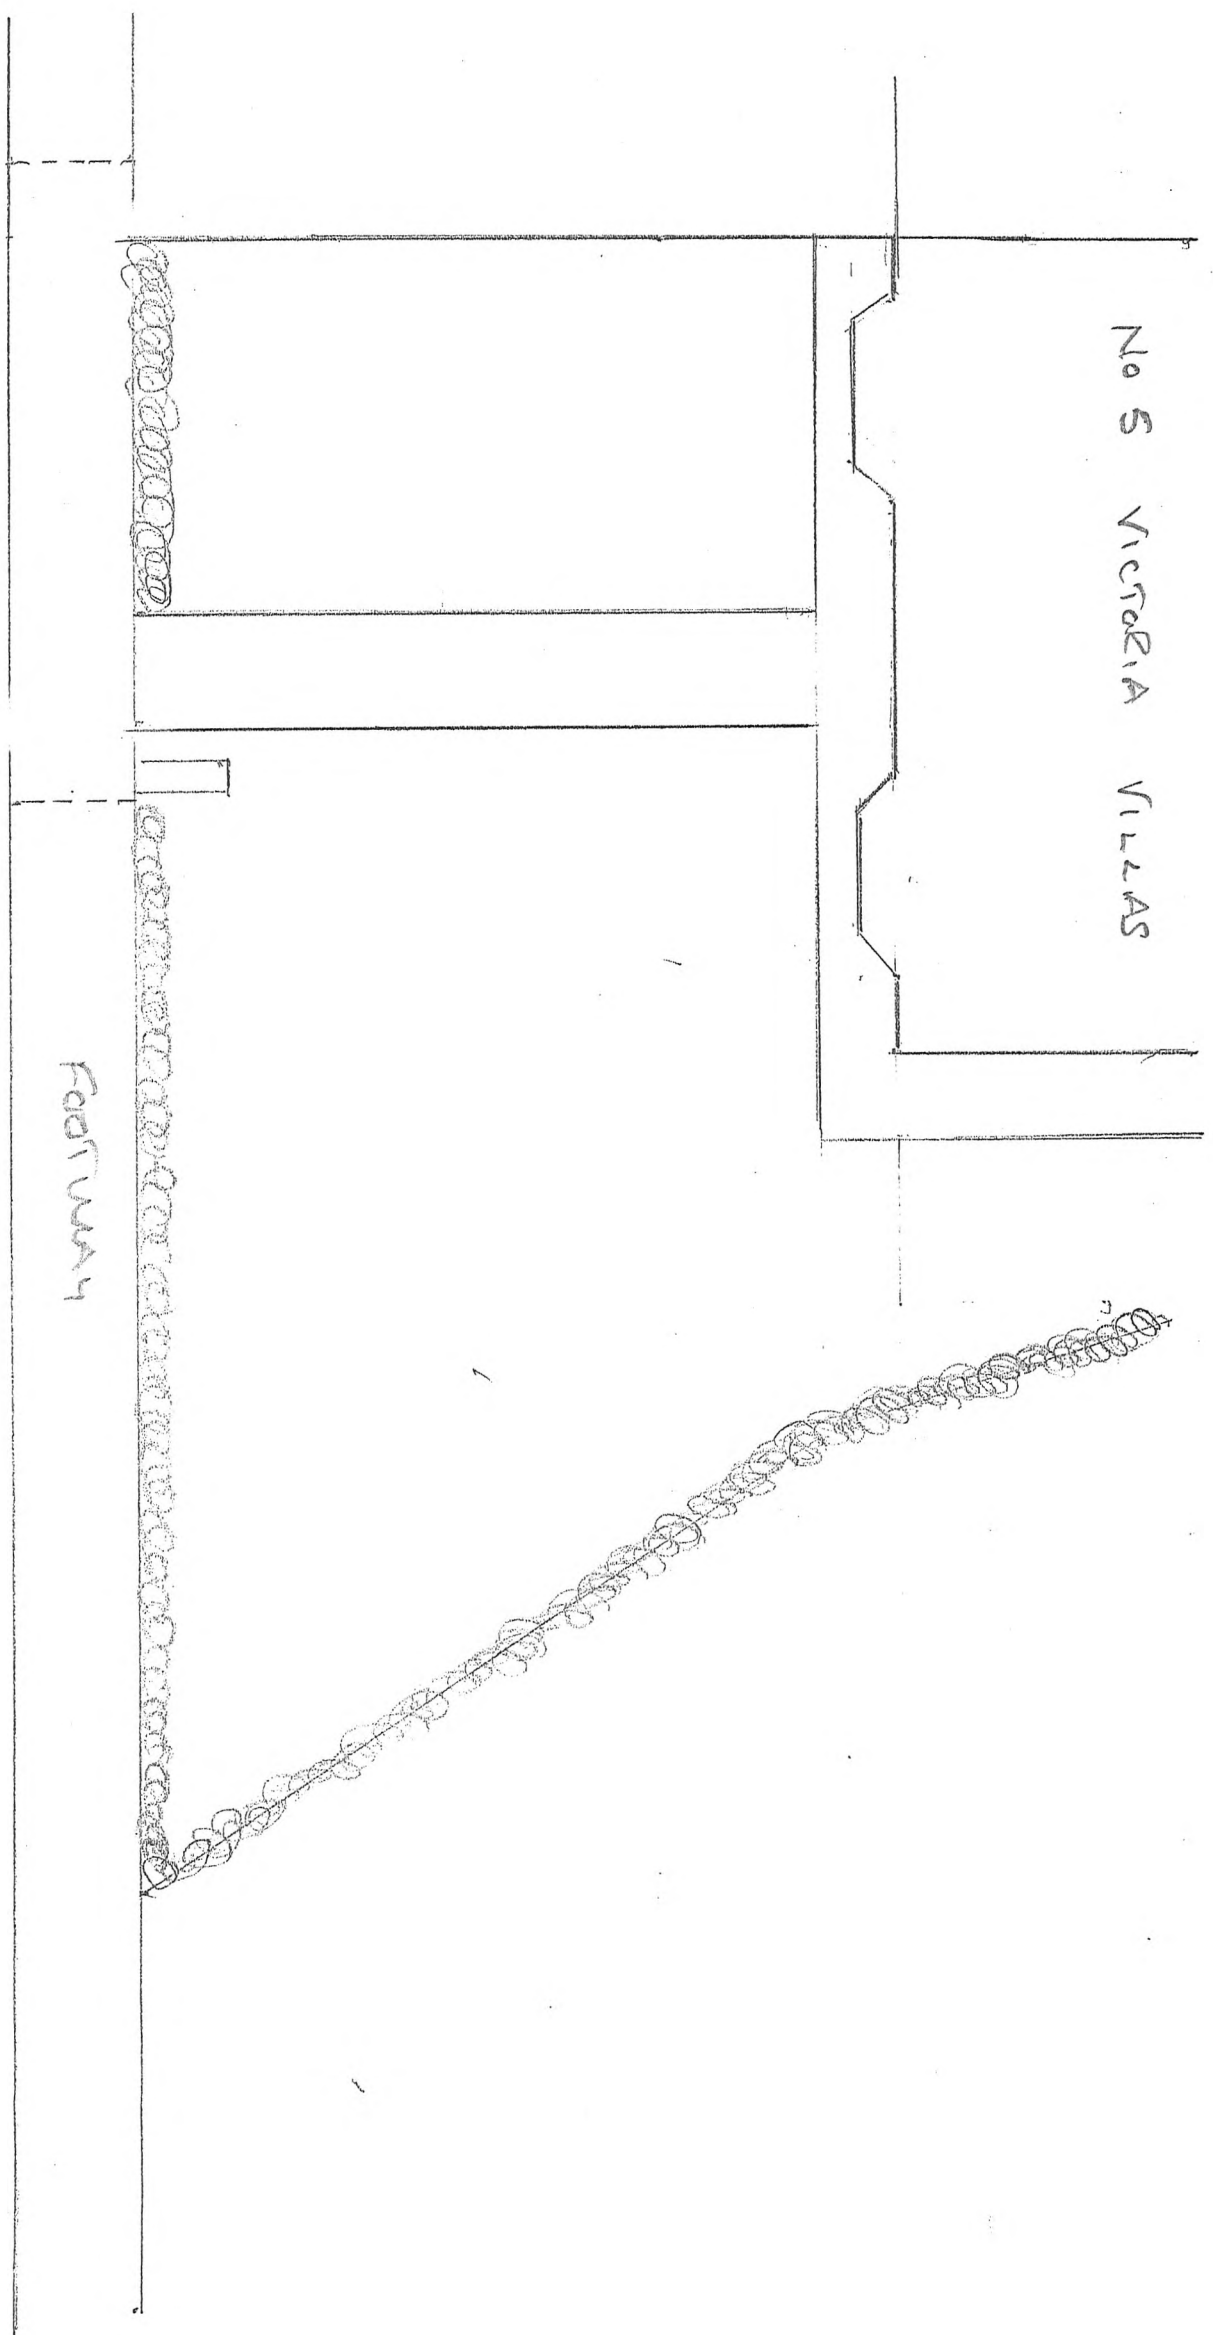

Dwg 002

Dwg 002