


ORIGINAL 76-77 LOWMEER ST
REAR EXTENSION

SUNDAY
SCHOOL

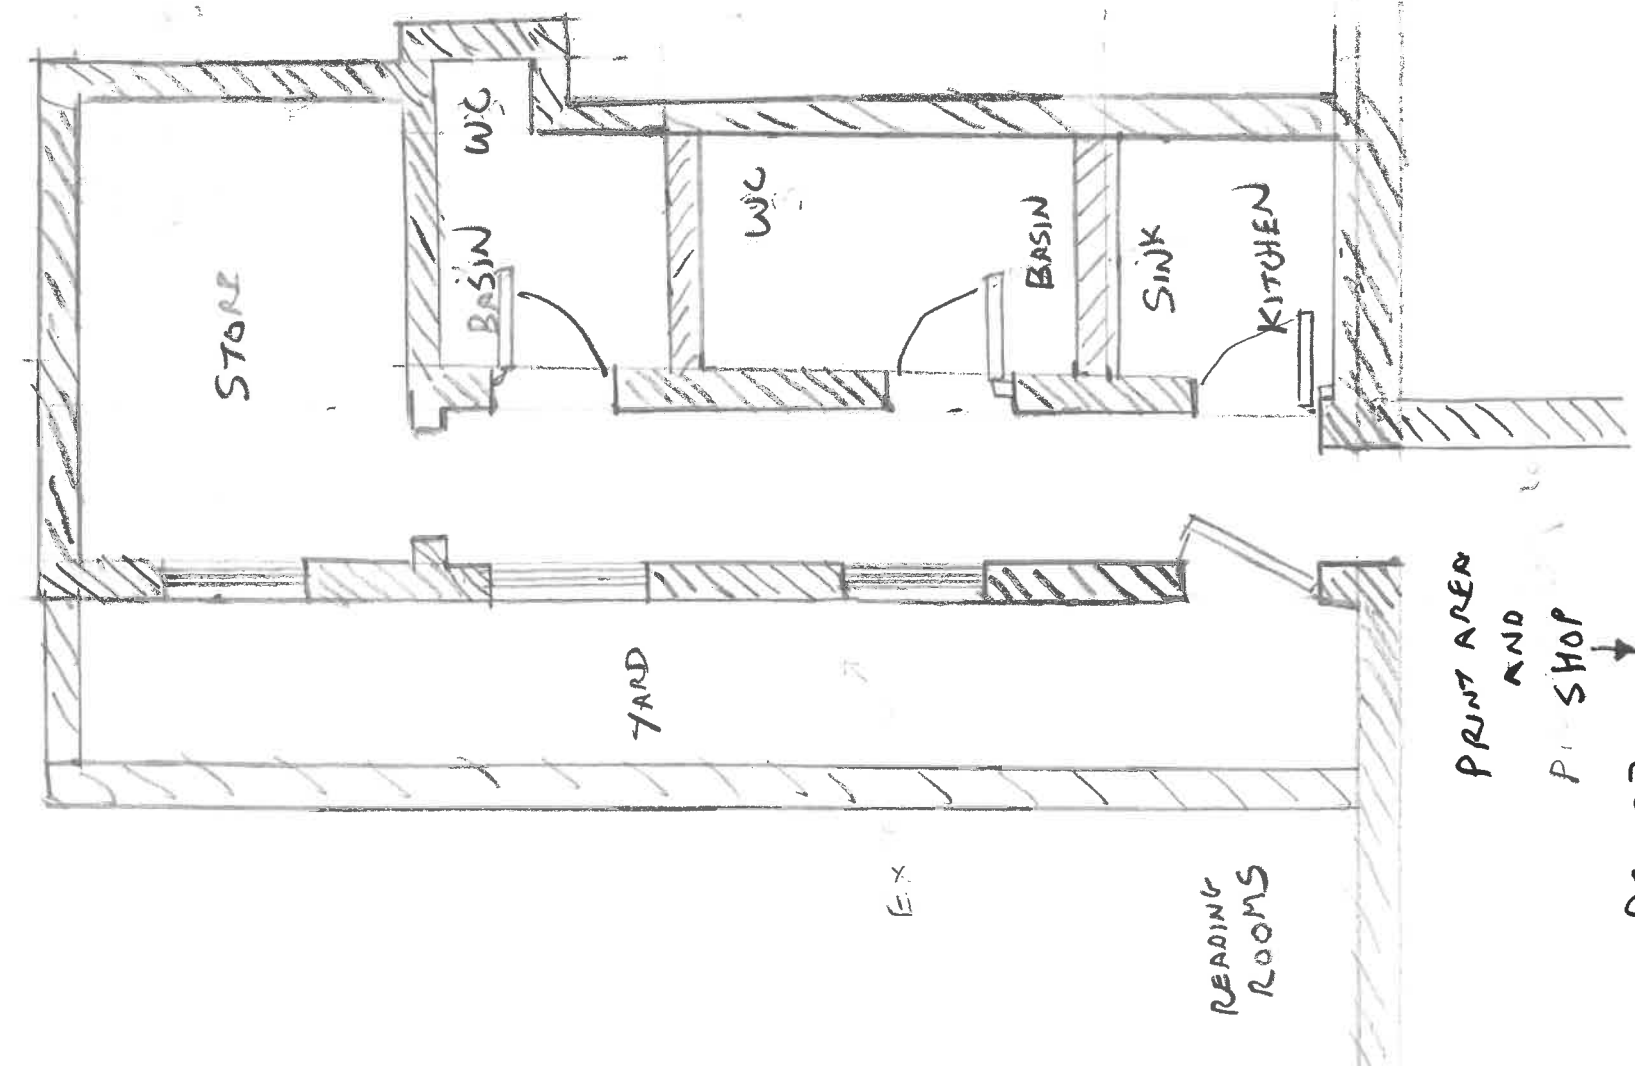

(NO CHANGES
TO THIS PART
OF BUILDING)

2.7M x 8.5M
≈ 24m²

SCALE 1:50

PP-03