



Location Plan
Scale 1/1250

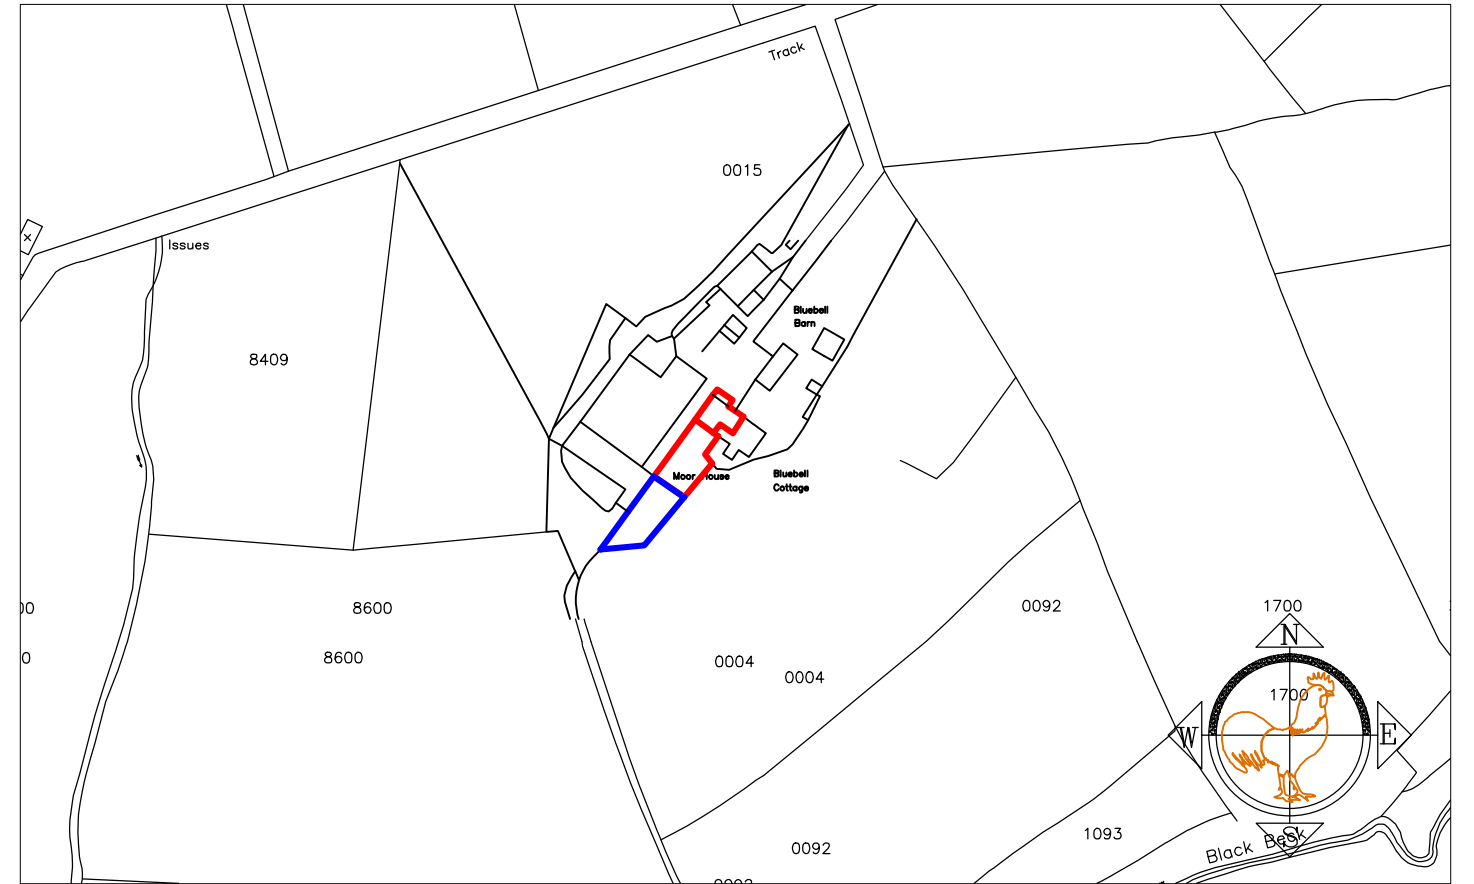

Location Plan
Scale 1/2500

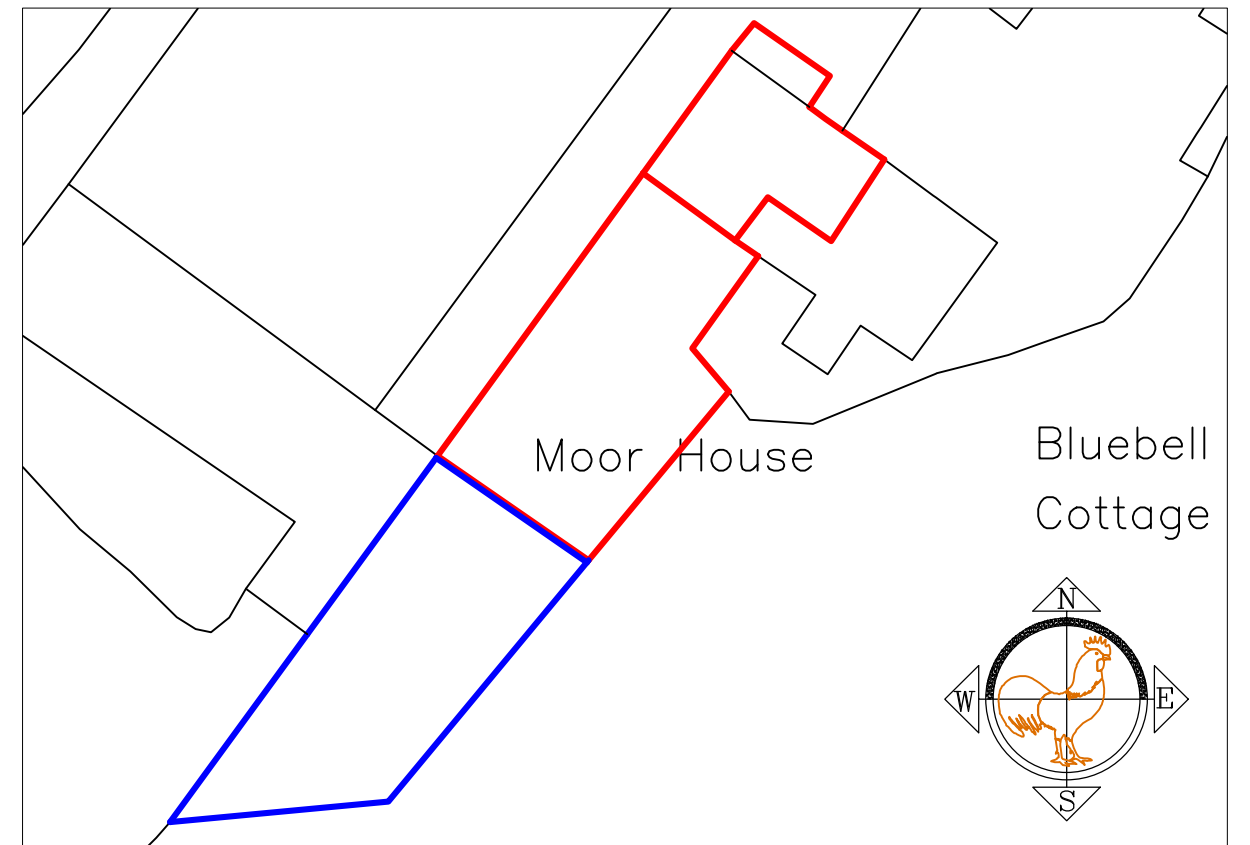

Location Plan
Scale 1/500

The drawing is the property of JTS Architectural services, and is not to be copied, used or shown to any third party without written consent.

Address	Moorhouse Farm, Calderbridge, Seascale, Cumbria
Title Project	Existing Location Plans- DWG01 Change of land use & Detached Garage Planning Application Drawing
Scale	1/500, 1/1250 & 1/2500

