



existing ground floor

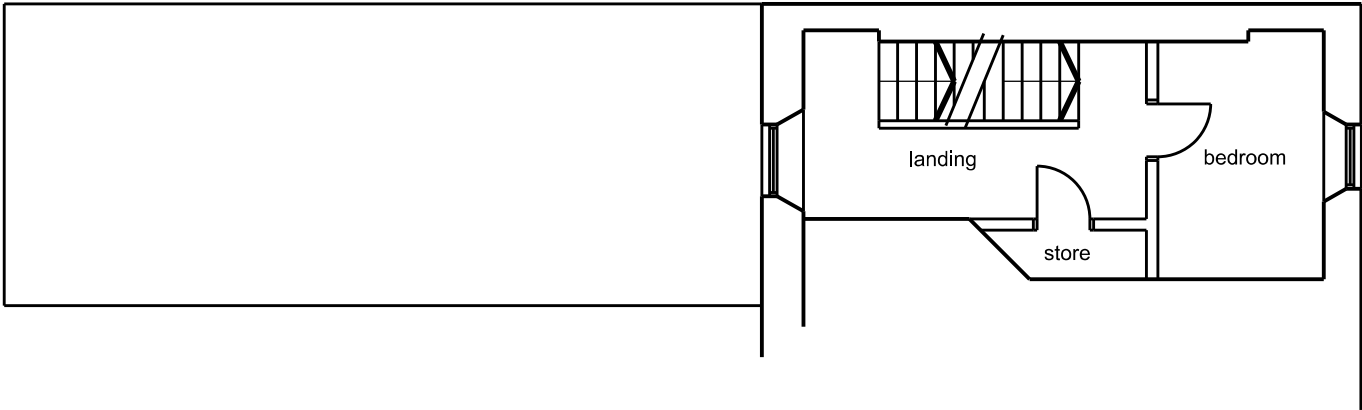

existing first floor

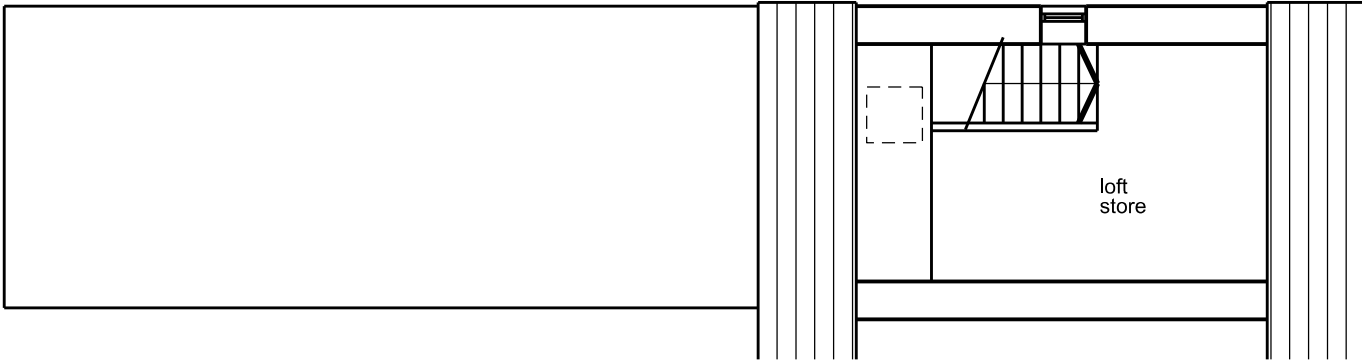

existing loft plan

This scheme is subject to town planning and all other necessary consents.

Dimensions, area and levels where given are only approximate and subject to site survey. All dimensions are to be checked on site. Any discrepancies or variations are to be reported to the client before work commences. Figured dimensions only are to be taken from this drawing.

This drawing is to be read in conjunction with all relevant consultants' and/or specialists drawings/documents and any discrepancies or variations are to be notified to the client before the affected work commences.

Rev 01 jun 2020 First issue

SCALE		01m2m3m4m5m10m		
Client	Mr & Mrs G Kennedy		Scale: 1:100 @ A3/1:50 @ A1	
Job Title	Proposed extension to 4 Keekle Cottages Keekle		Date:	Drawn:
			jun 2020	
Drawing Title	Existing plans		Job No:	Drwg No: Rev:
			235 01001 01	
			Richard J Lindsay 2 Calva House Calva Brow Workington C14 1DE email: richard46@aim.com Mob : 07921 949618	