




Existing Front

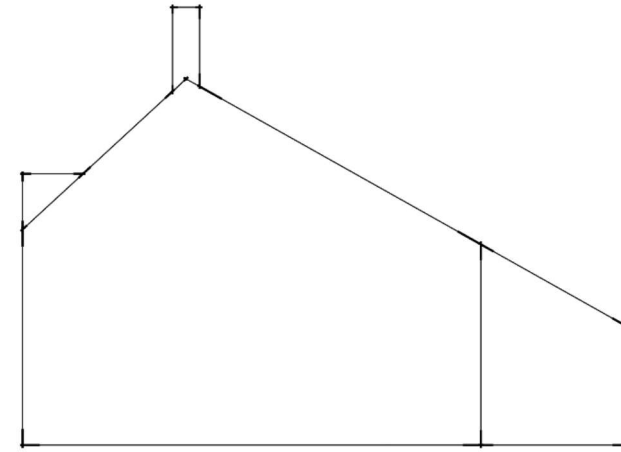


Existing Side

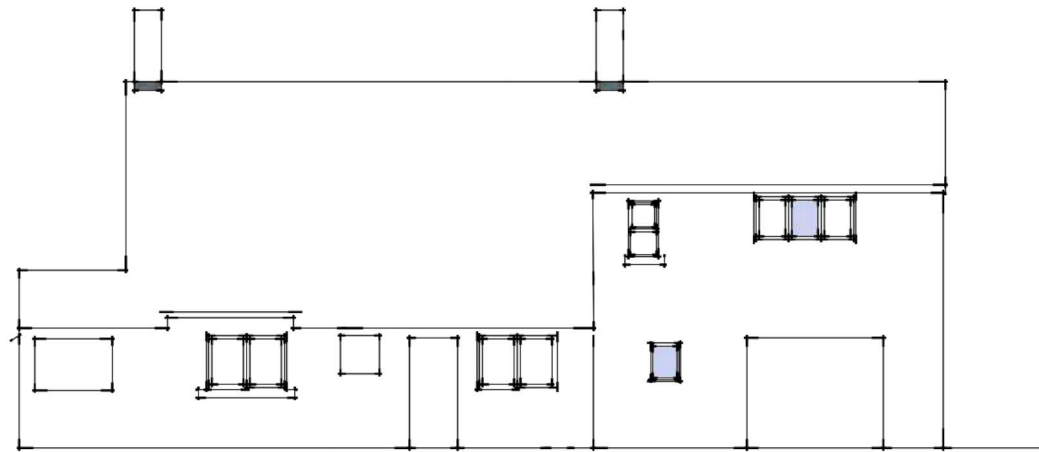

Existing Rear

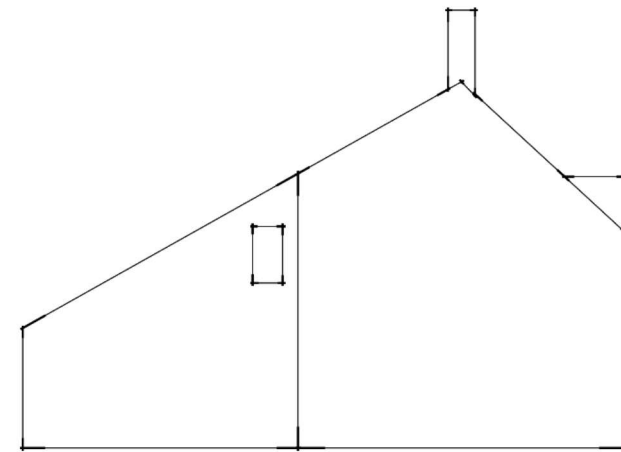

Existing Side

 <div>designallison@yahoo.co.uk</div>	Title Elev2	Project Demolition of existing single storey rear, extension, Erection of new two storey extension to rear and erection of external store	Client Hooks	Date Mar 22	Scale 1:100
			Status PL	Drawn By MWA	
					Dwg No. 2