



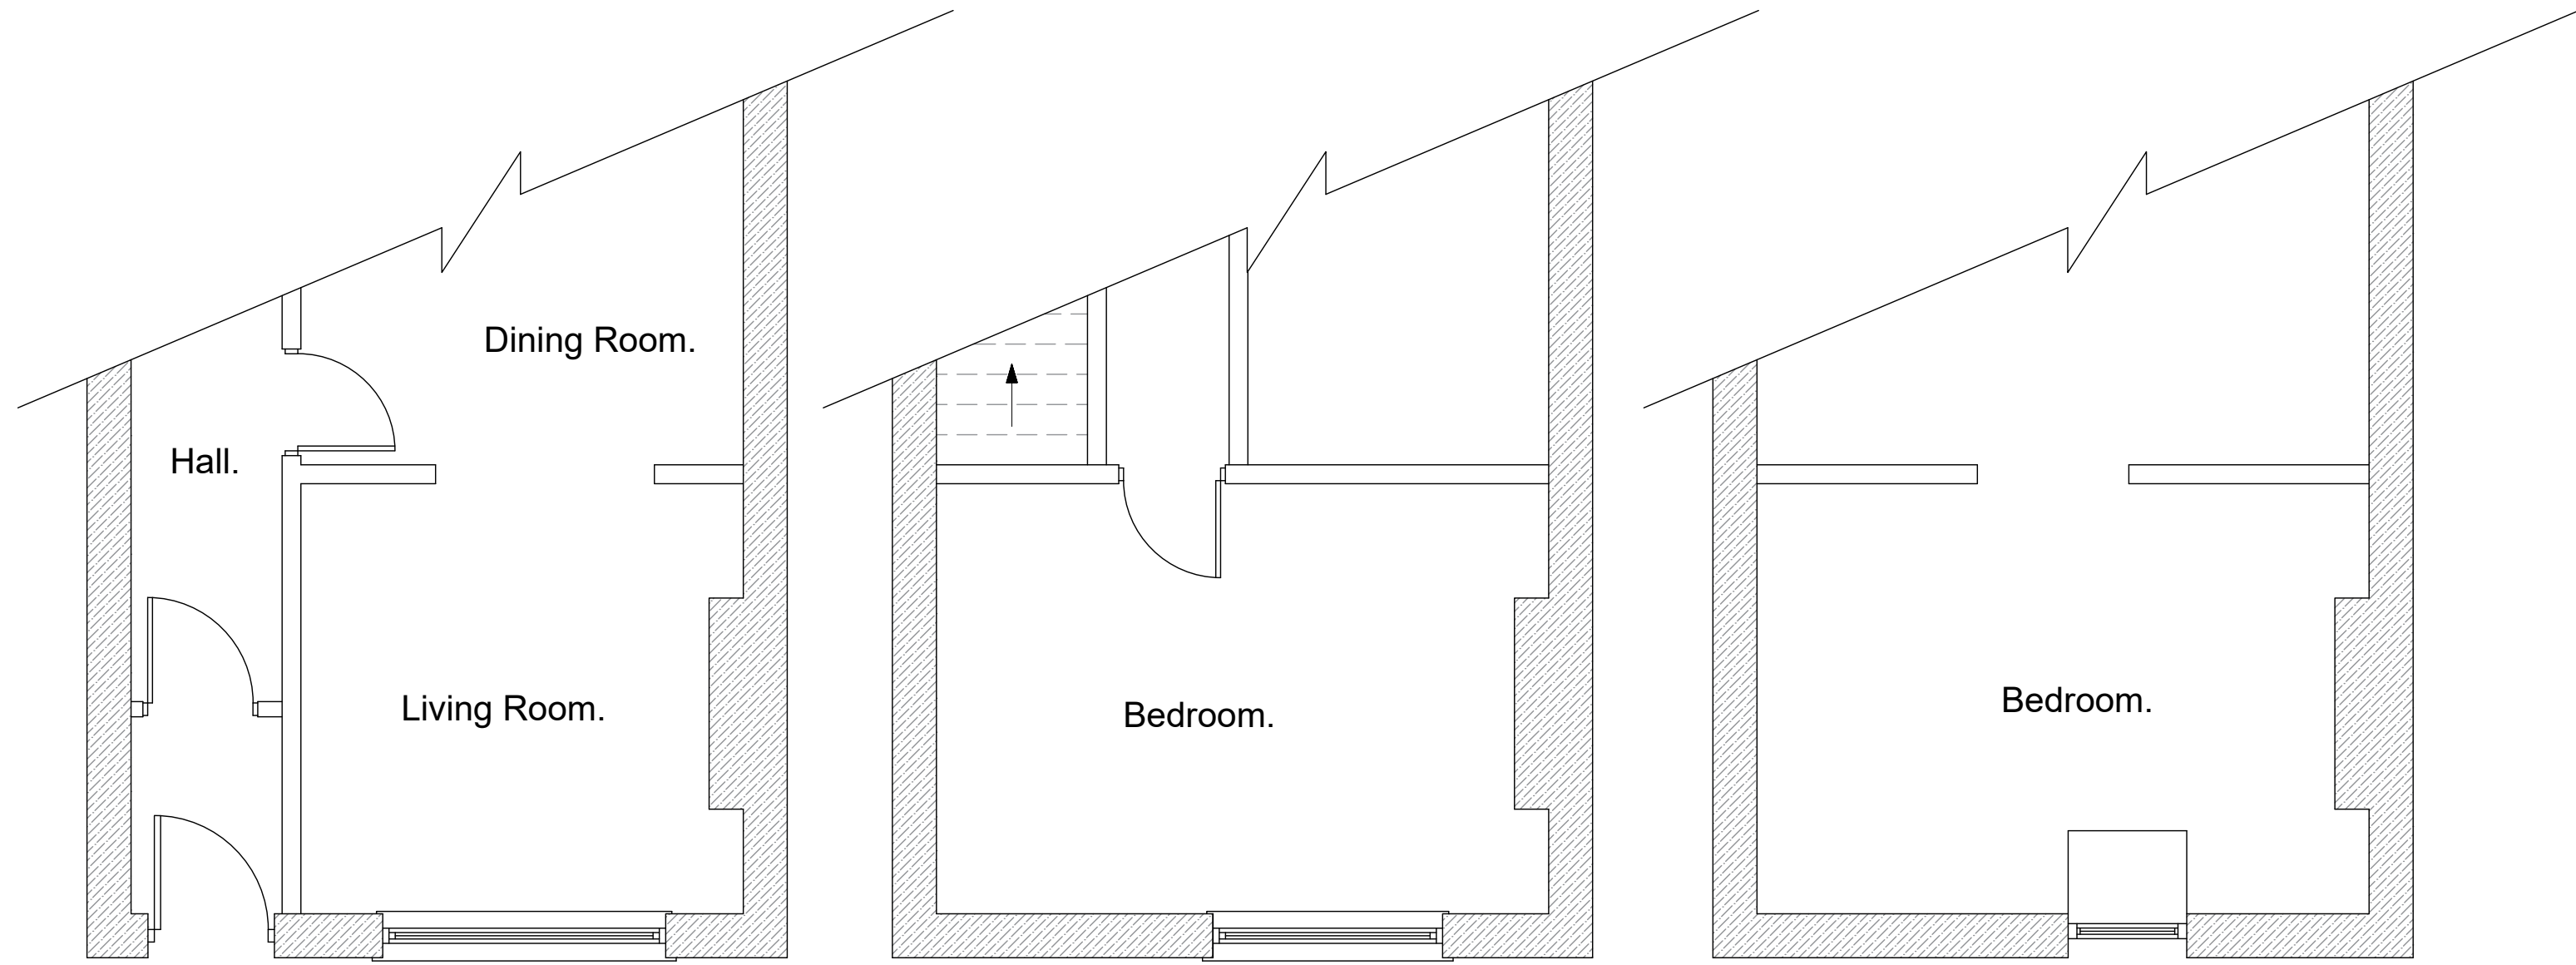


Partial Existing
Ground Floor Plan

Partial First Floor
Plan


Partial Second Floor
Plan

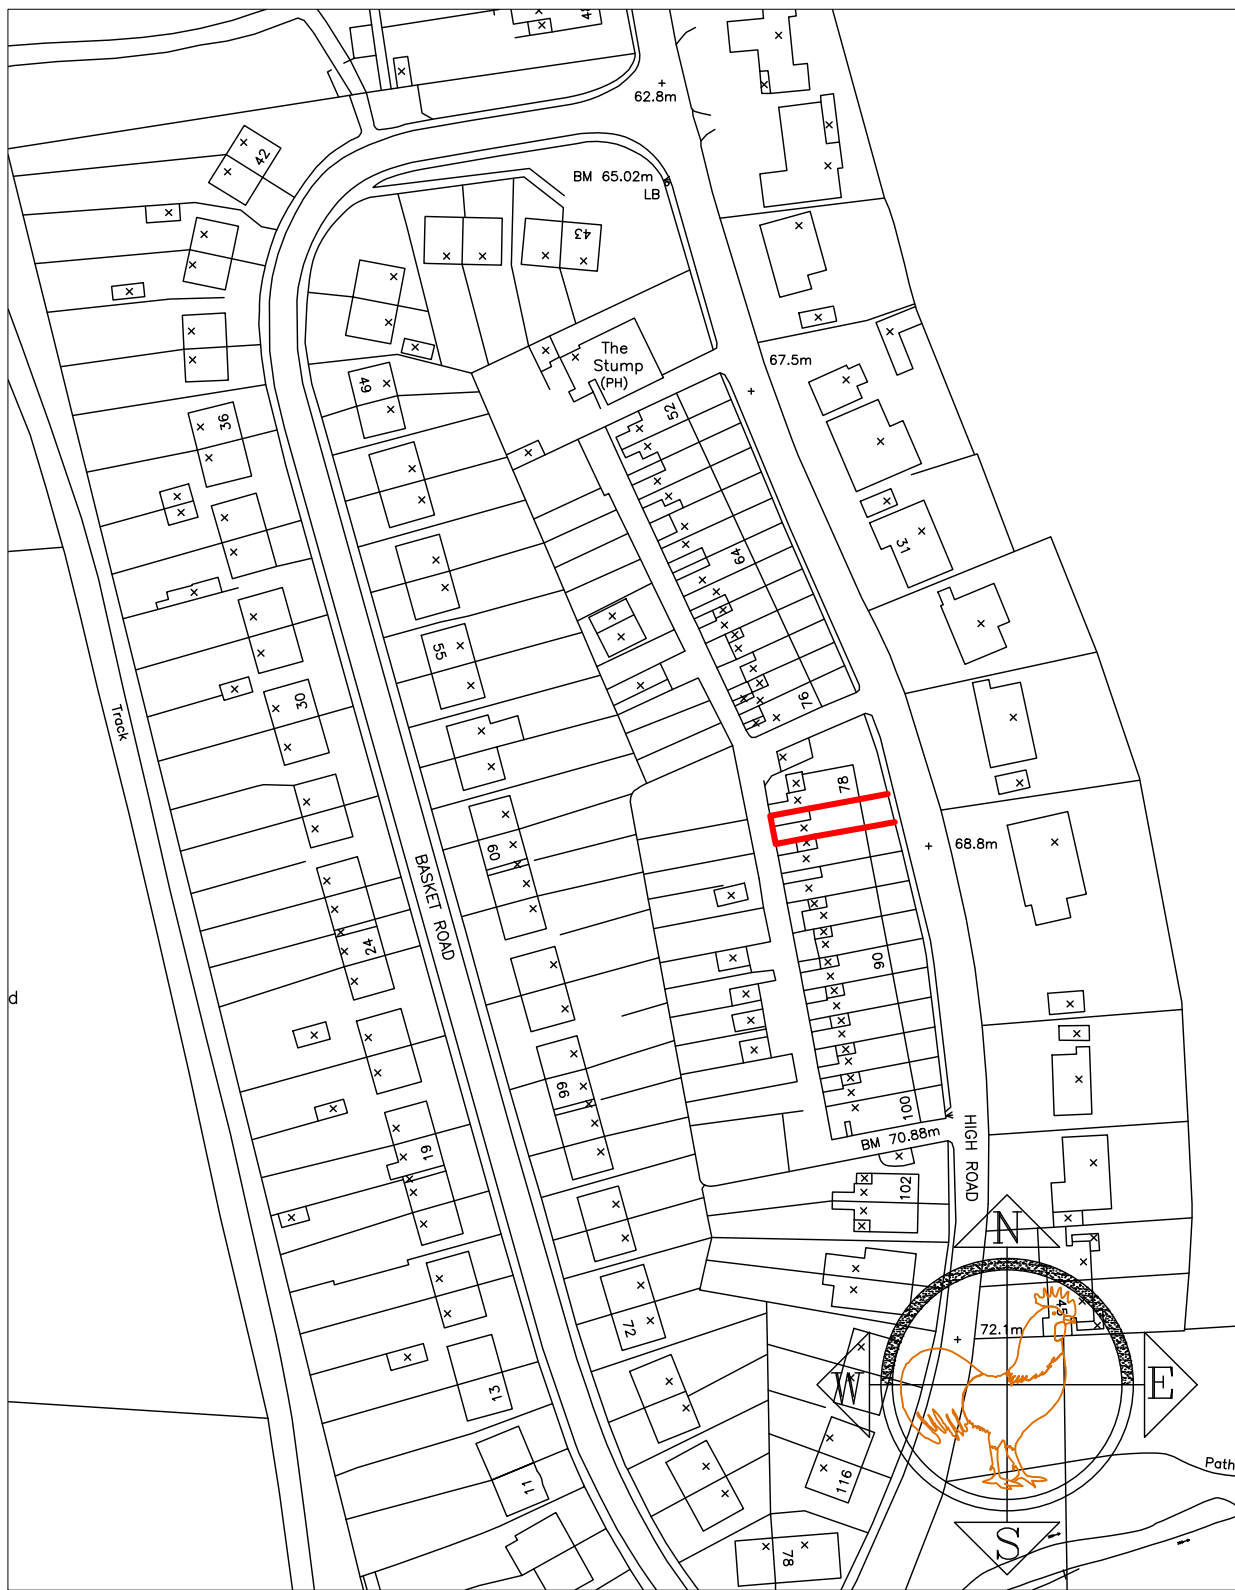


Existing Location plan
Scale 1/1250

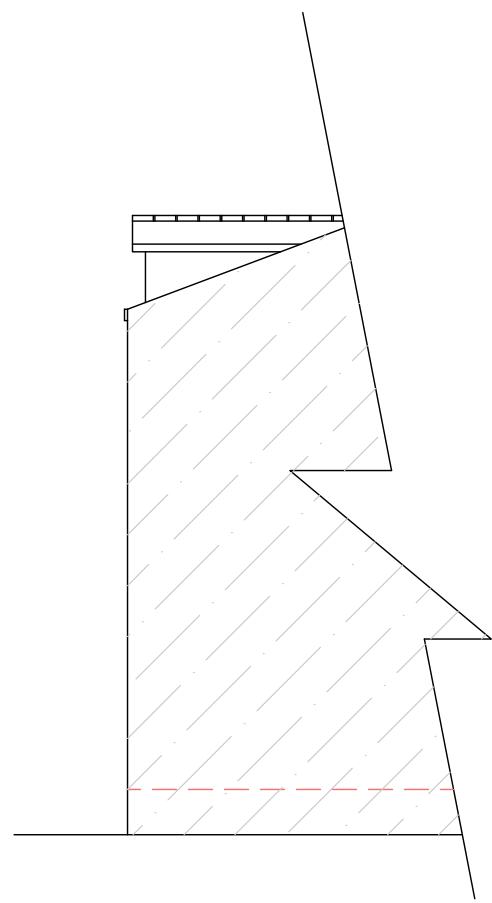

Partial Section
Through Adjoining
Property

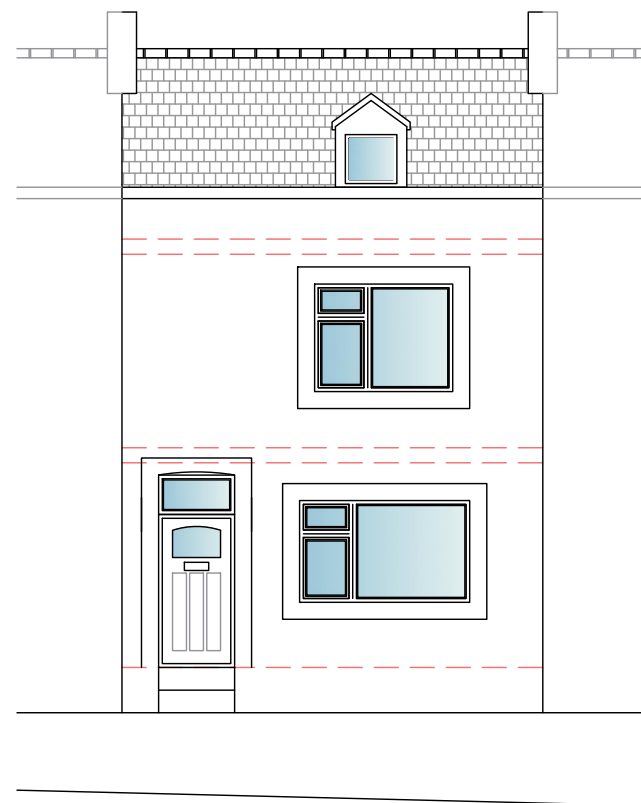

Existing Front
Elevation

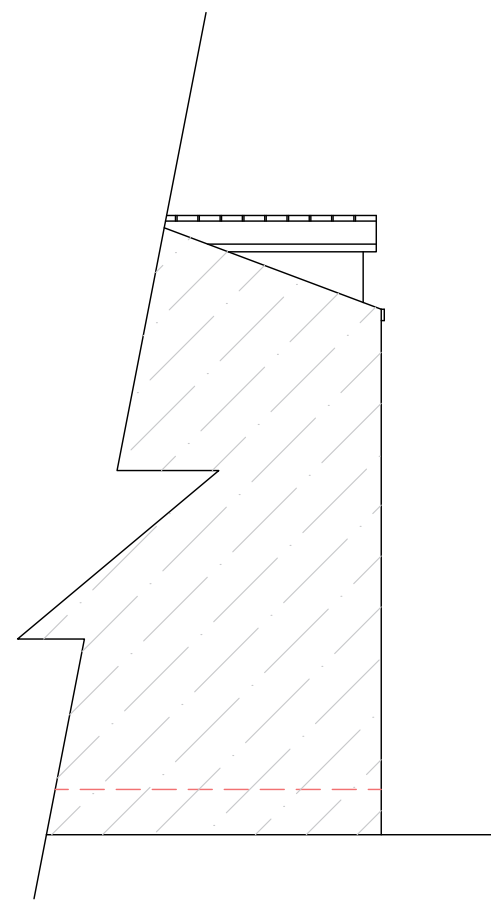

Partial Section
Through Adjoining
Property



Existing Location plan
Scale 1/500