



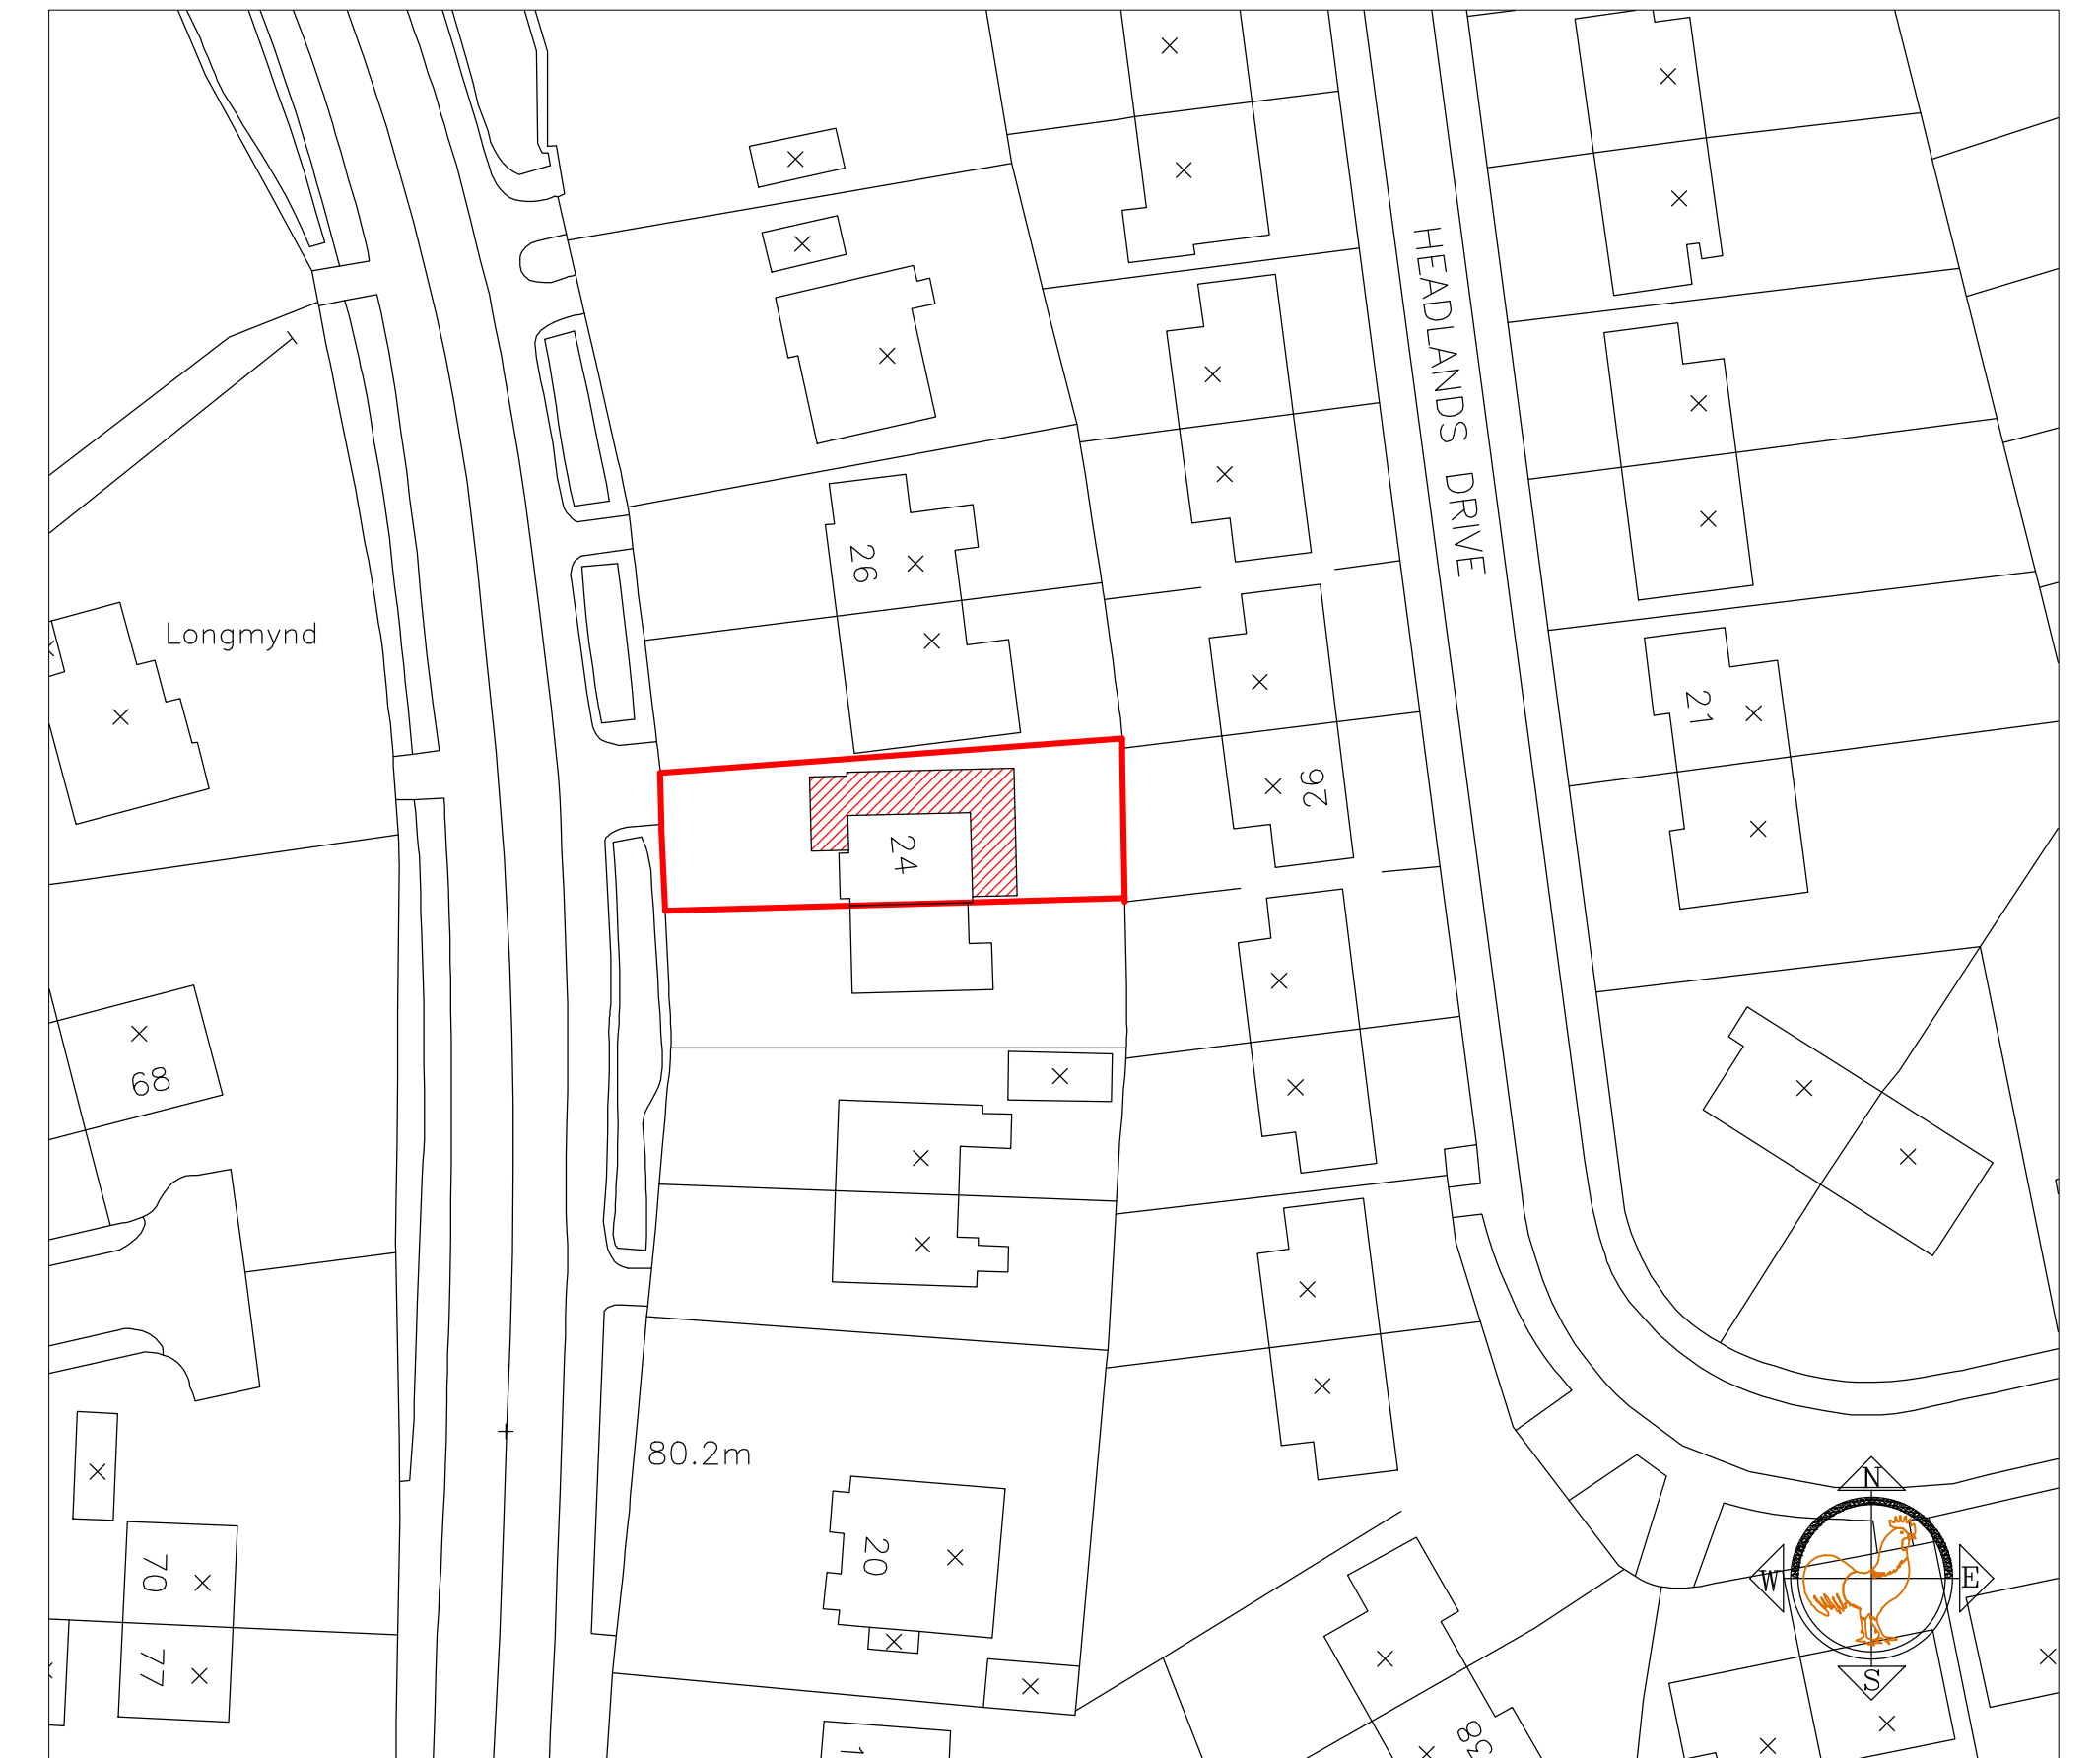


Location Plan
Scale 1/500



Location Plan
Scale 1/1250

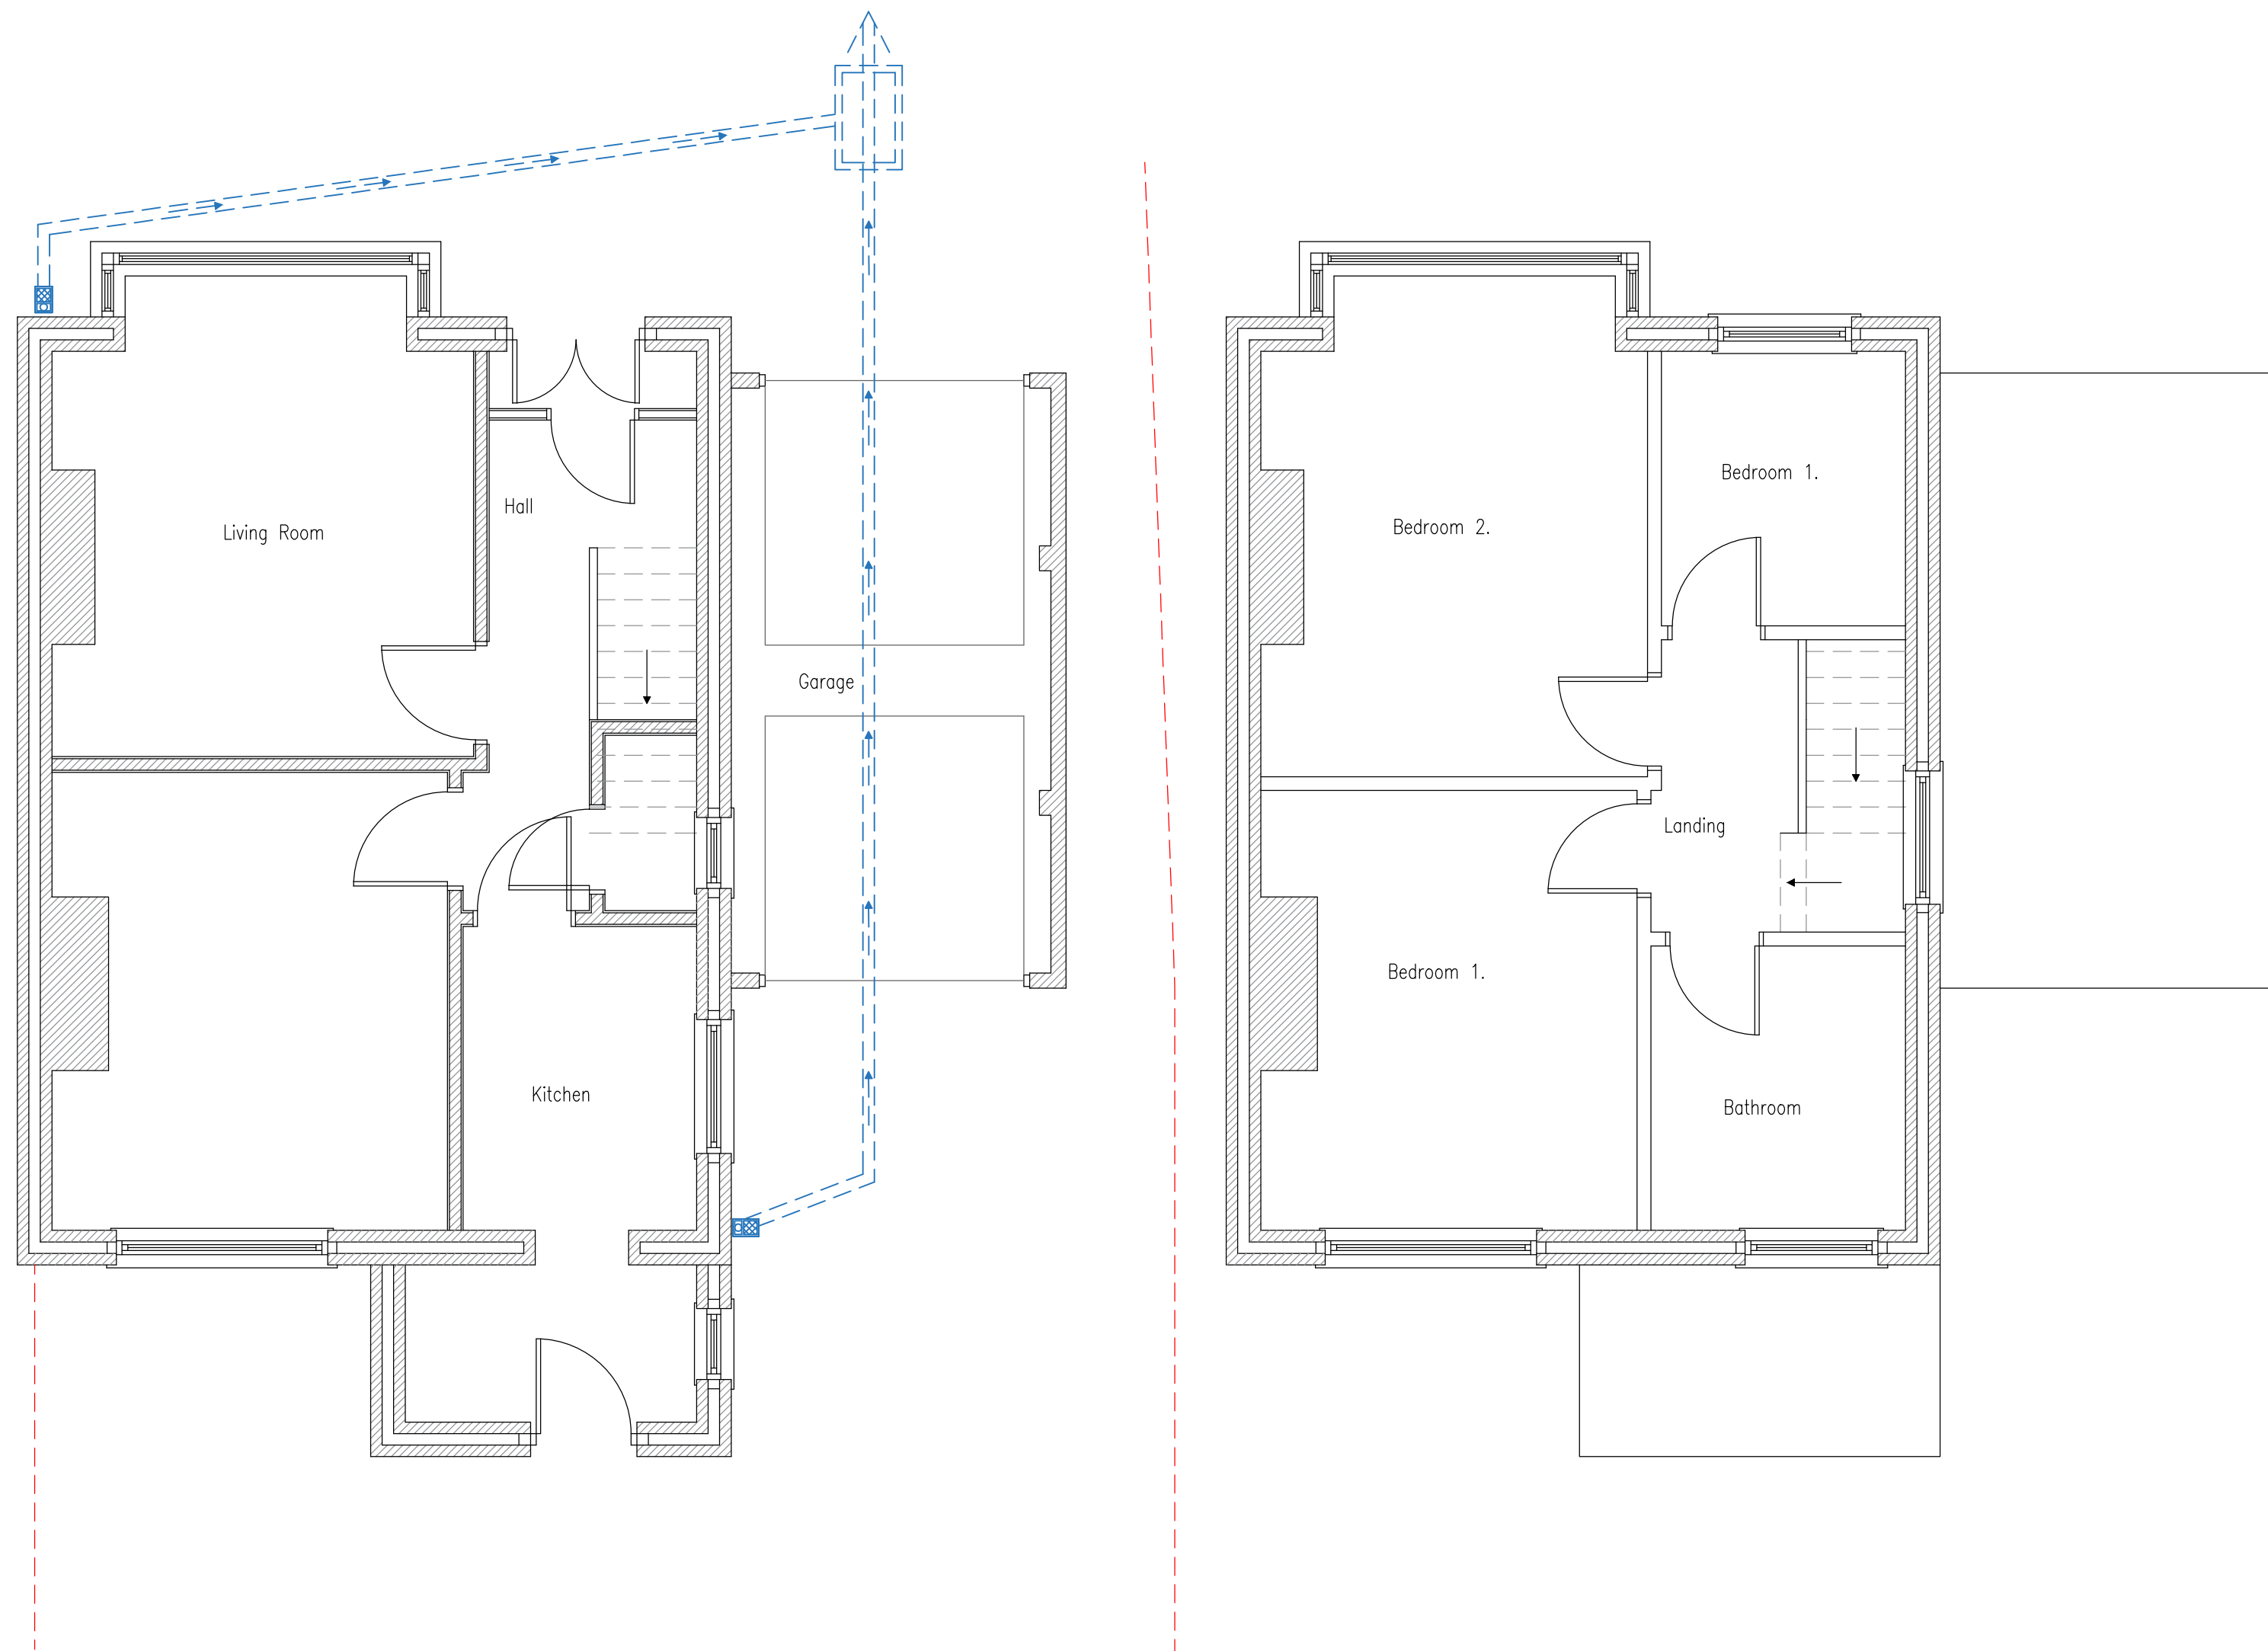


Existing Front Elevation

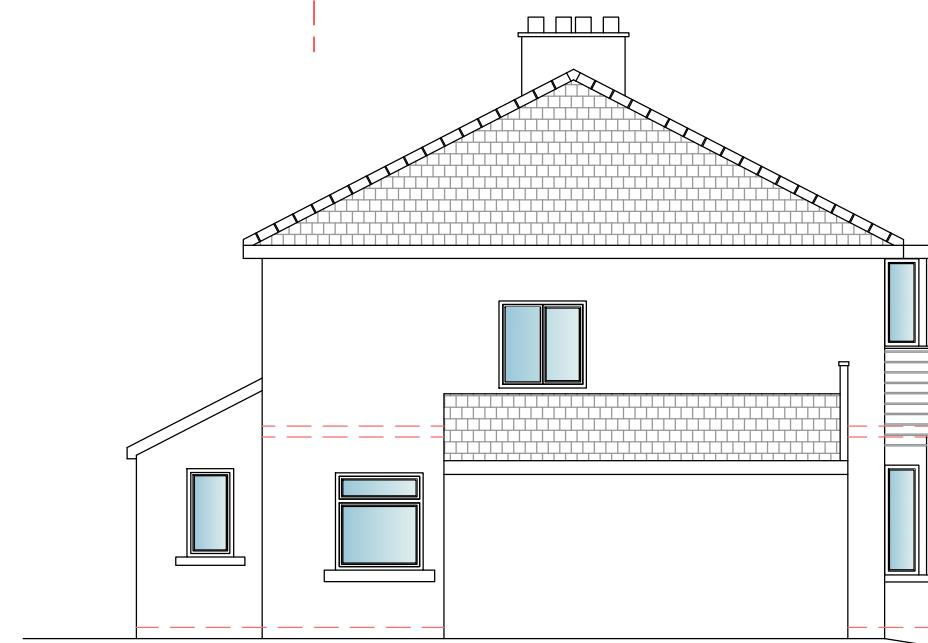

Existing Side Elevation



Existing Rear Elevation

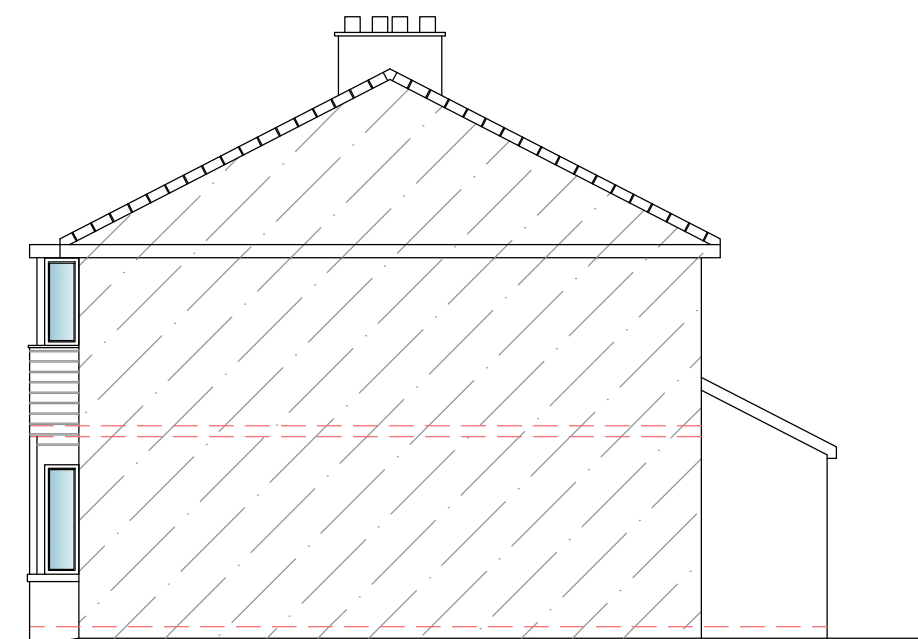

Existing Section through
Adjoining Property