




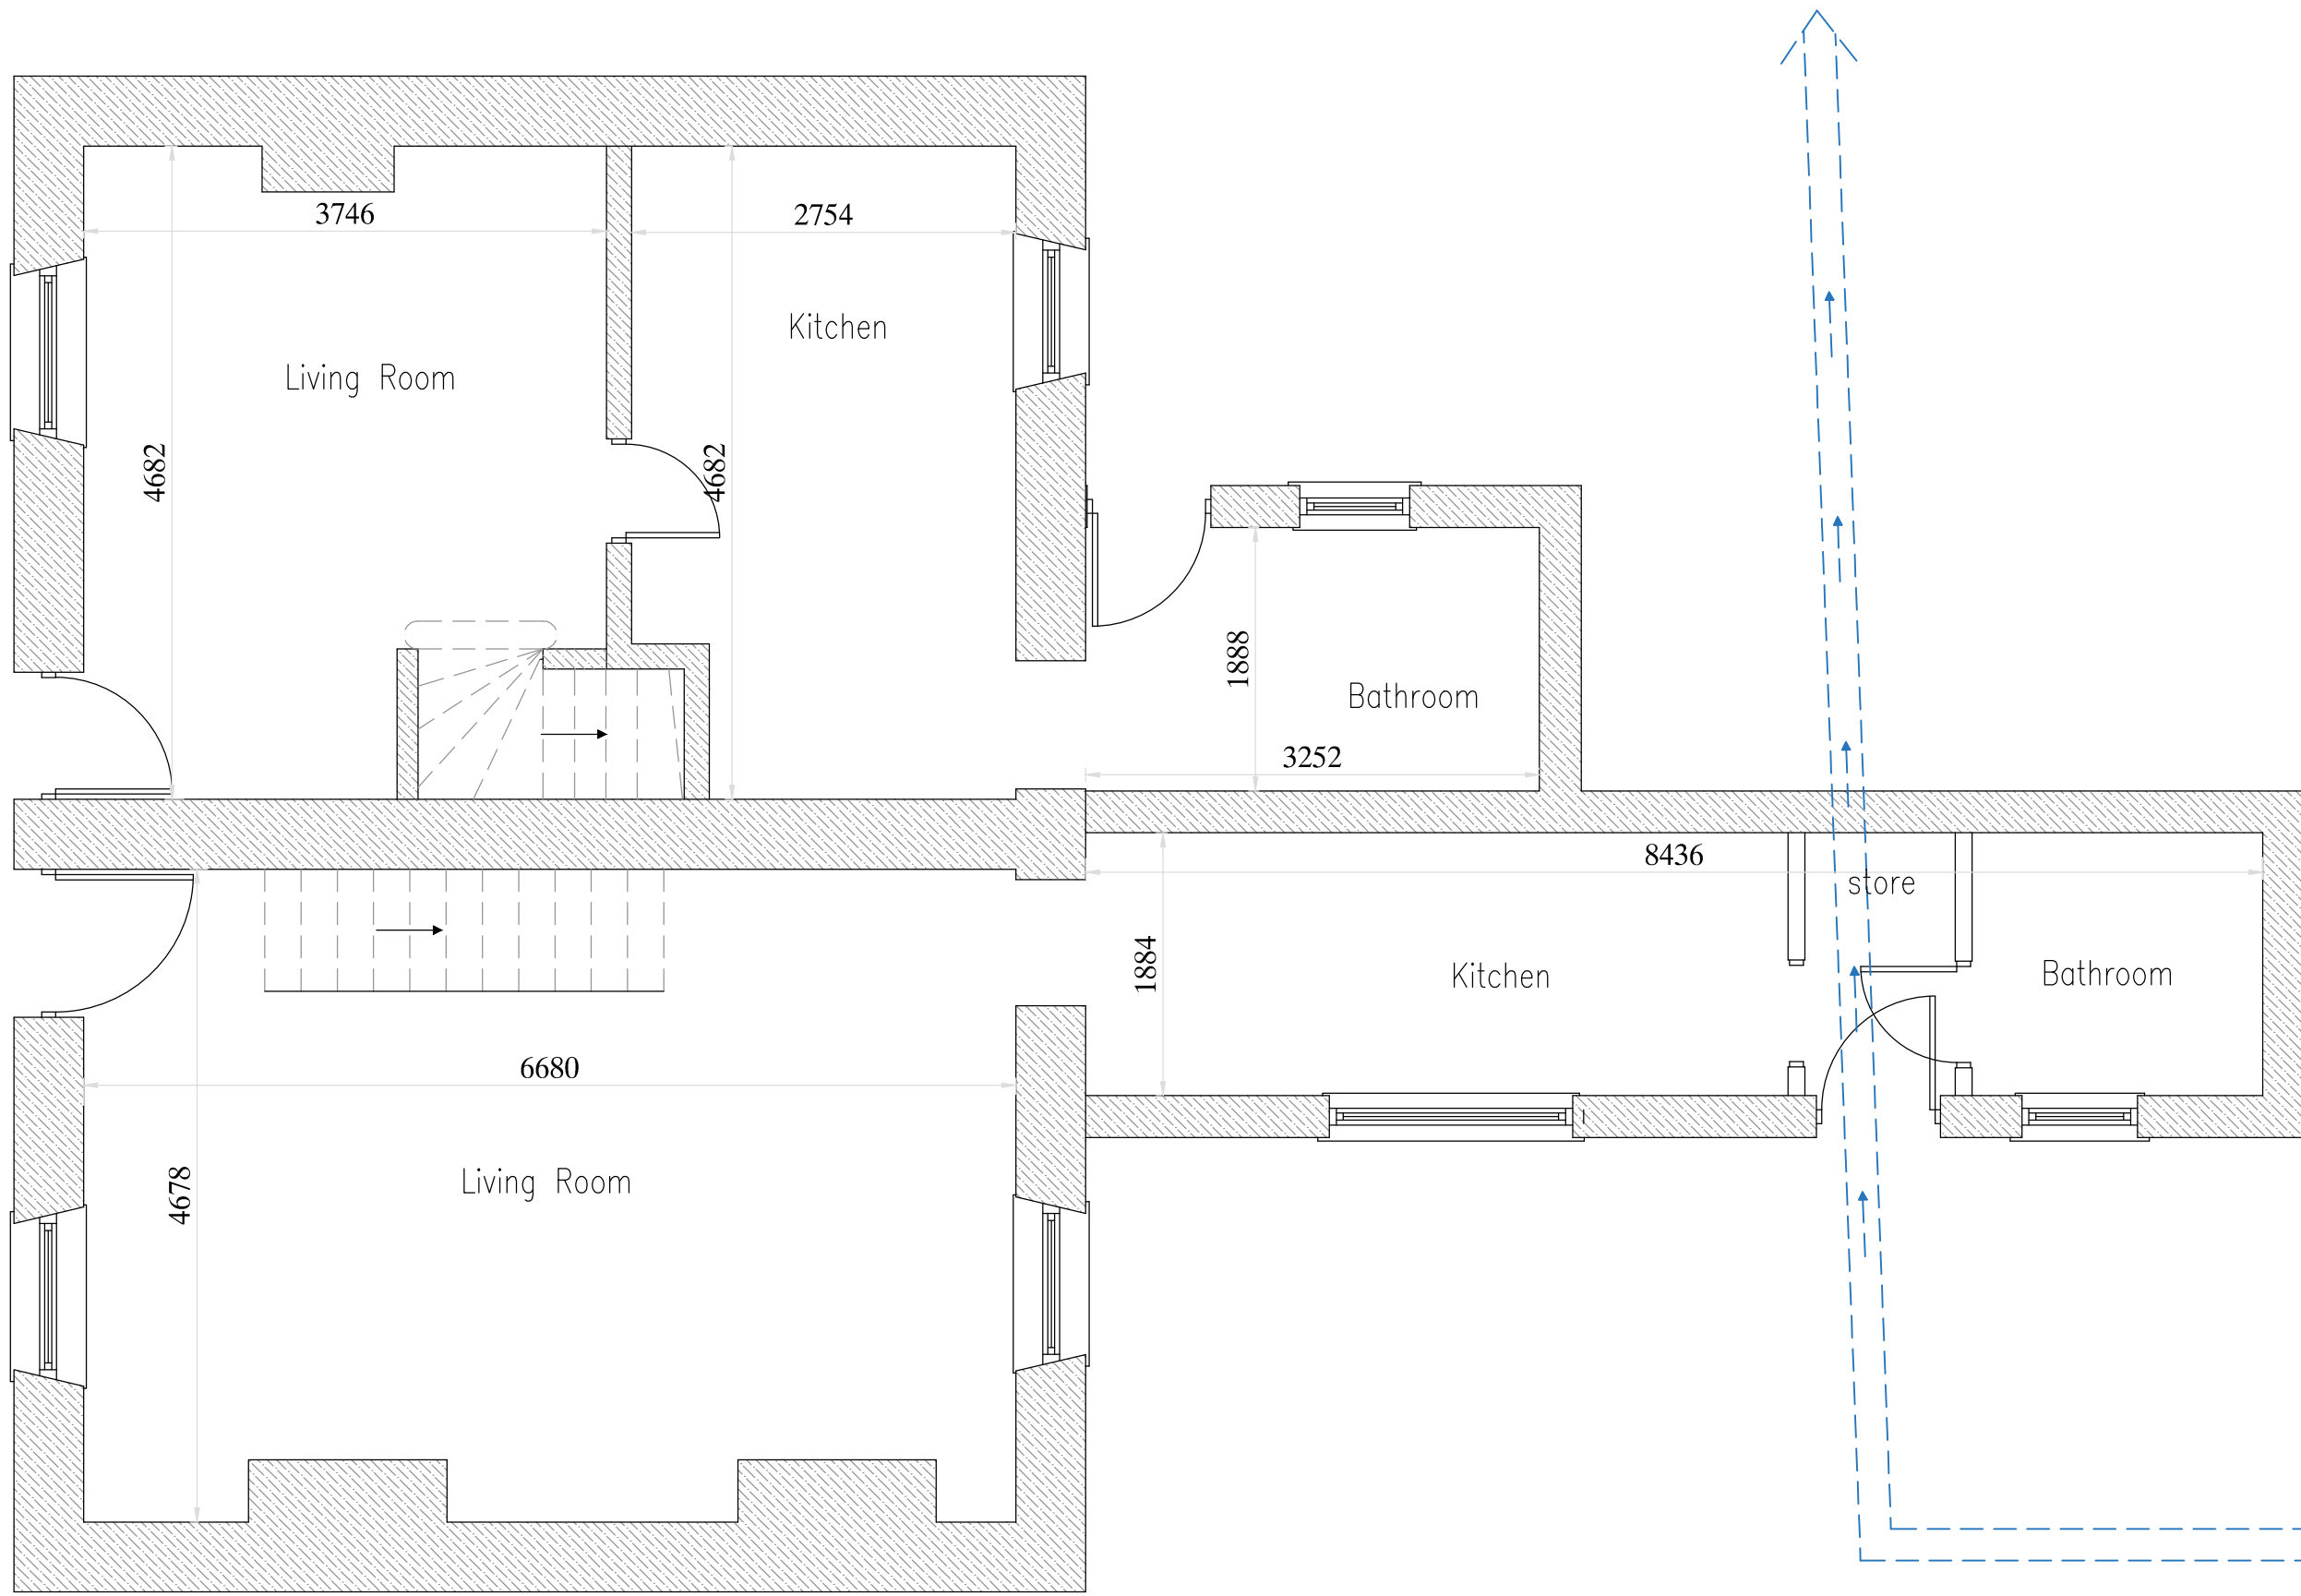


Existing Ground Floor

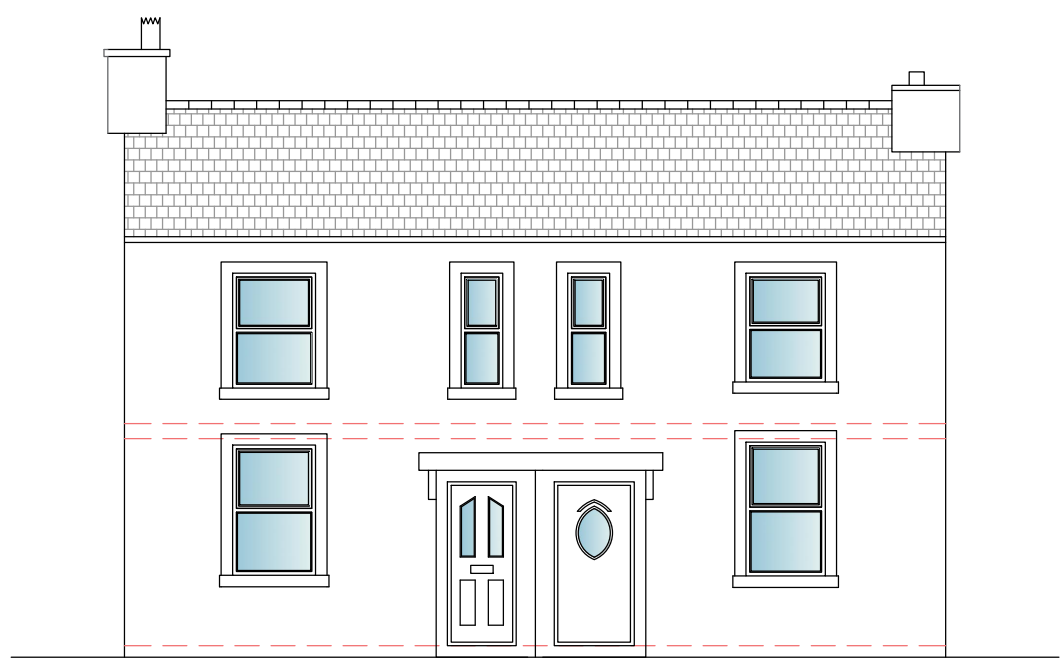


Existing Front Elevation

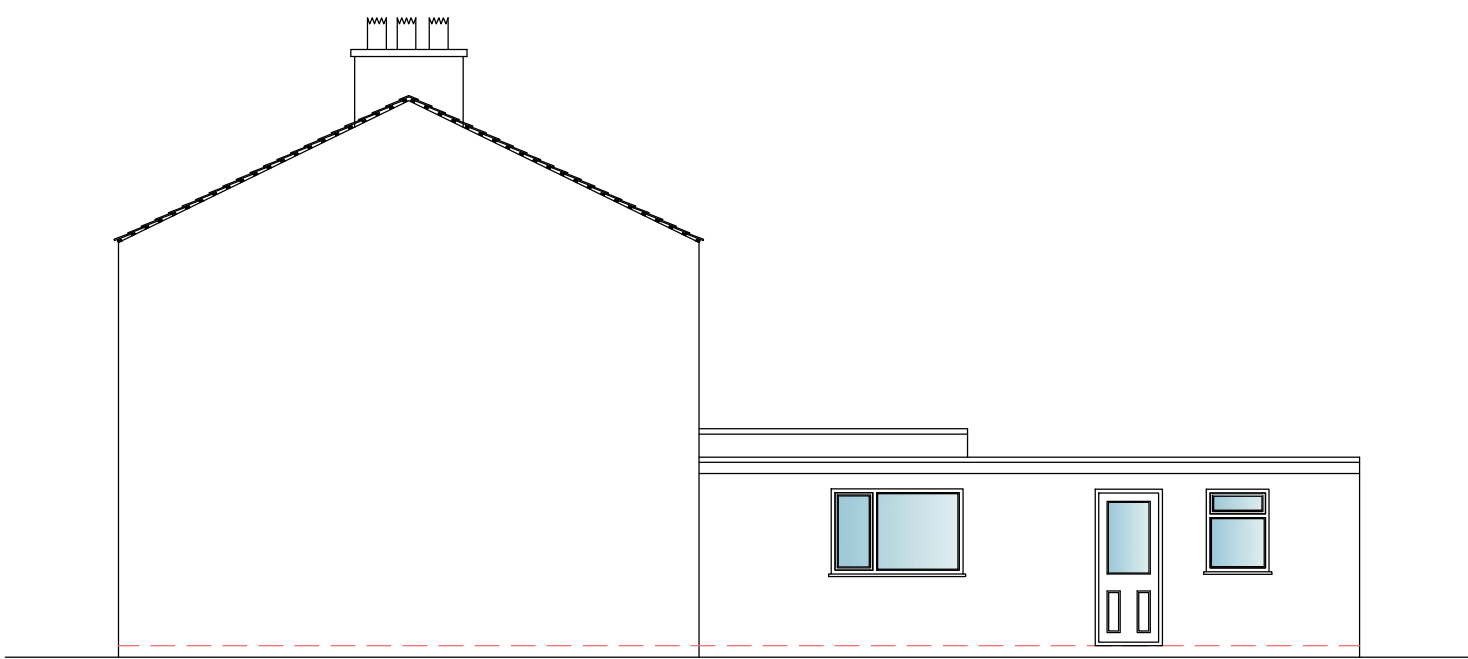


Existing Side Elevation

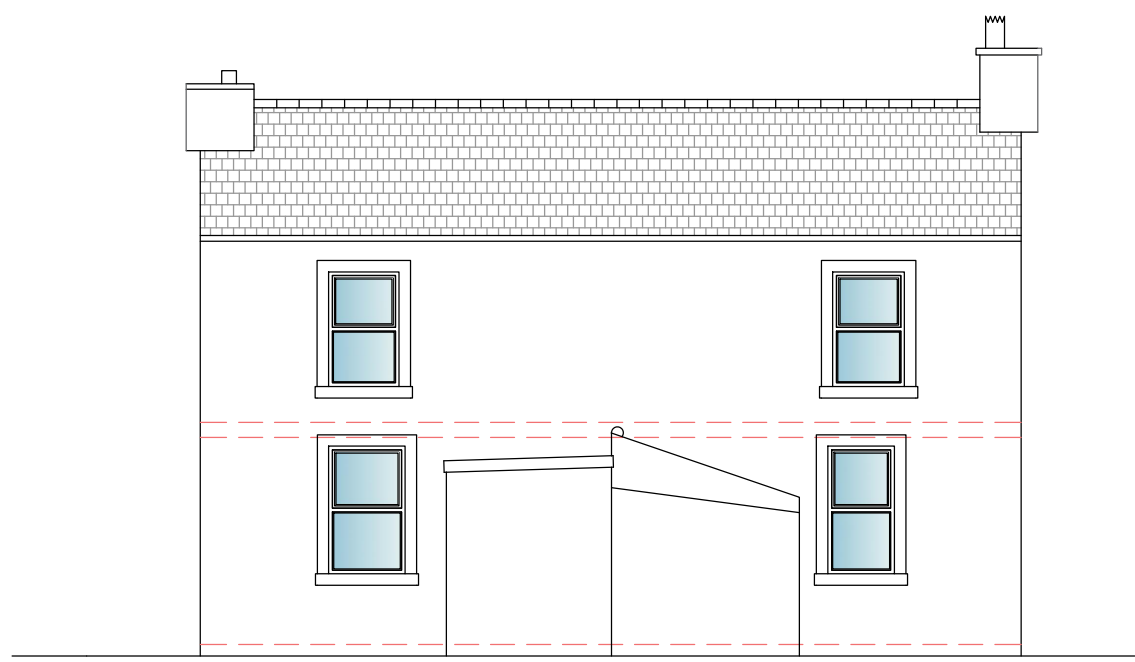


Existing Rear Elevation

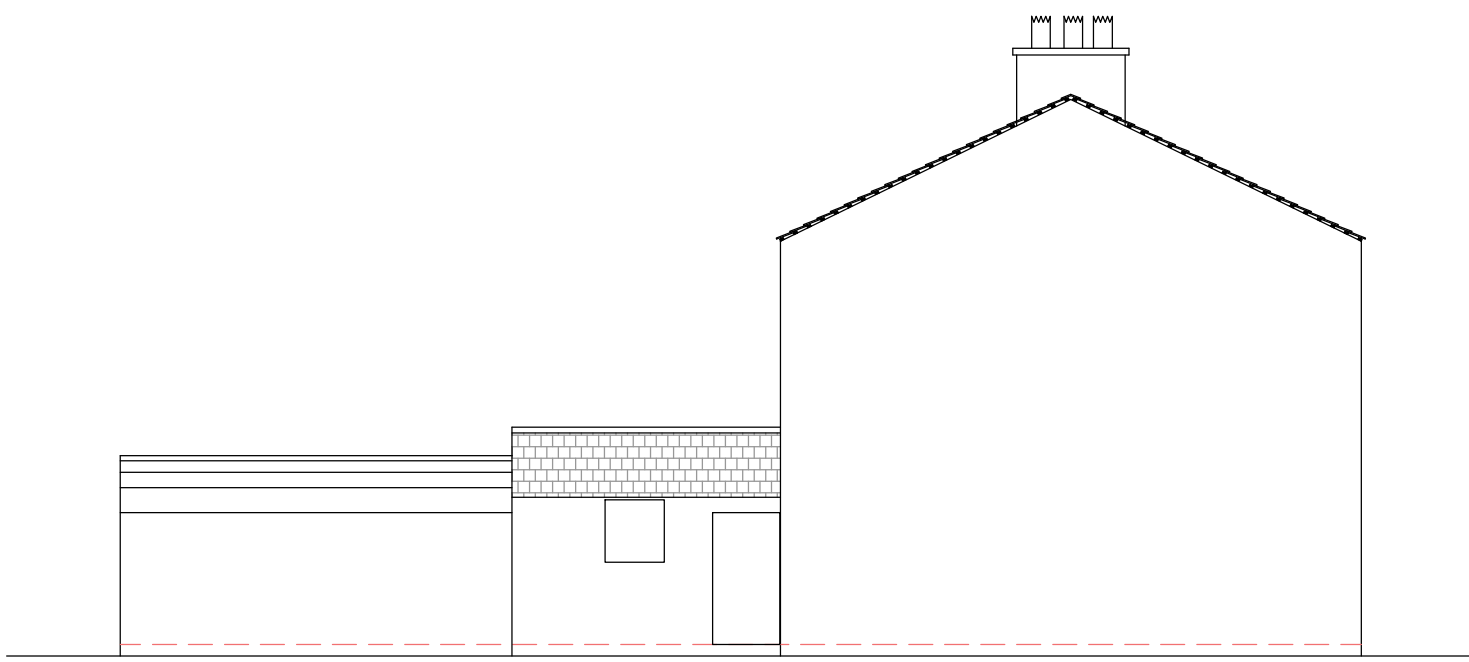

Existing Side Elevation

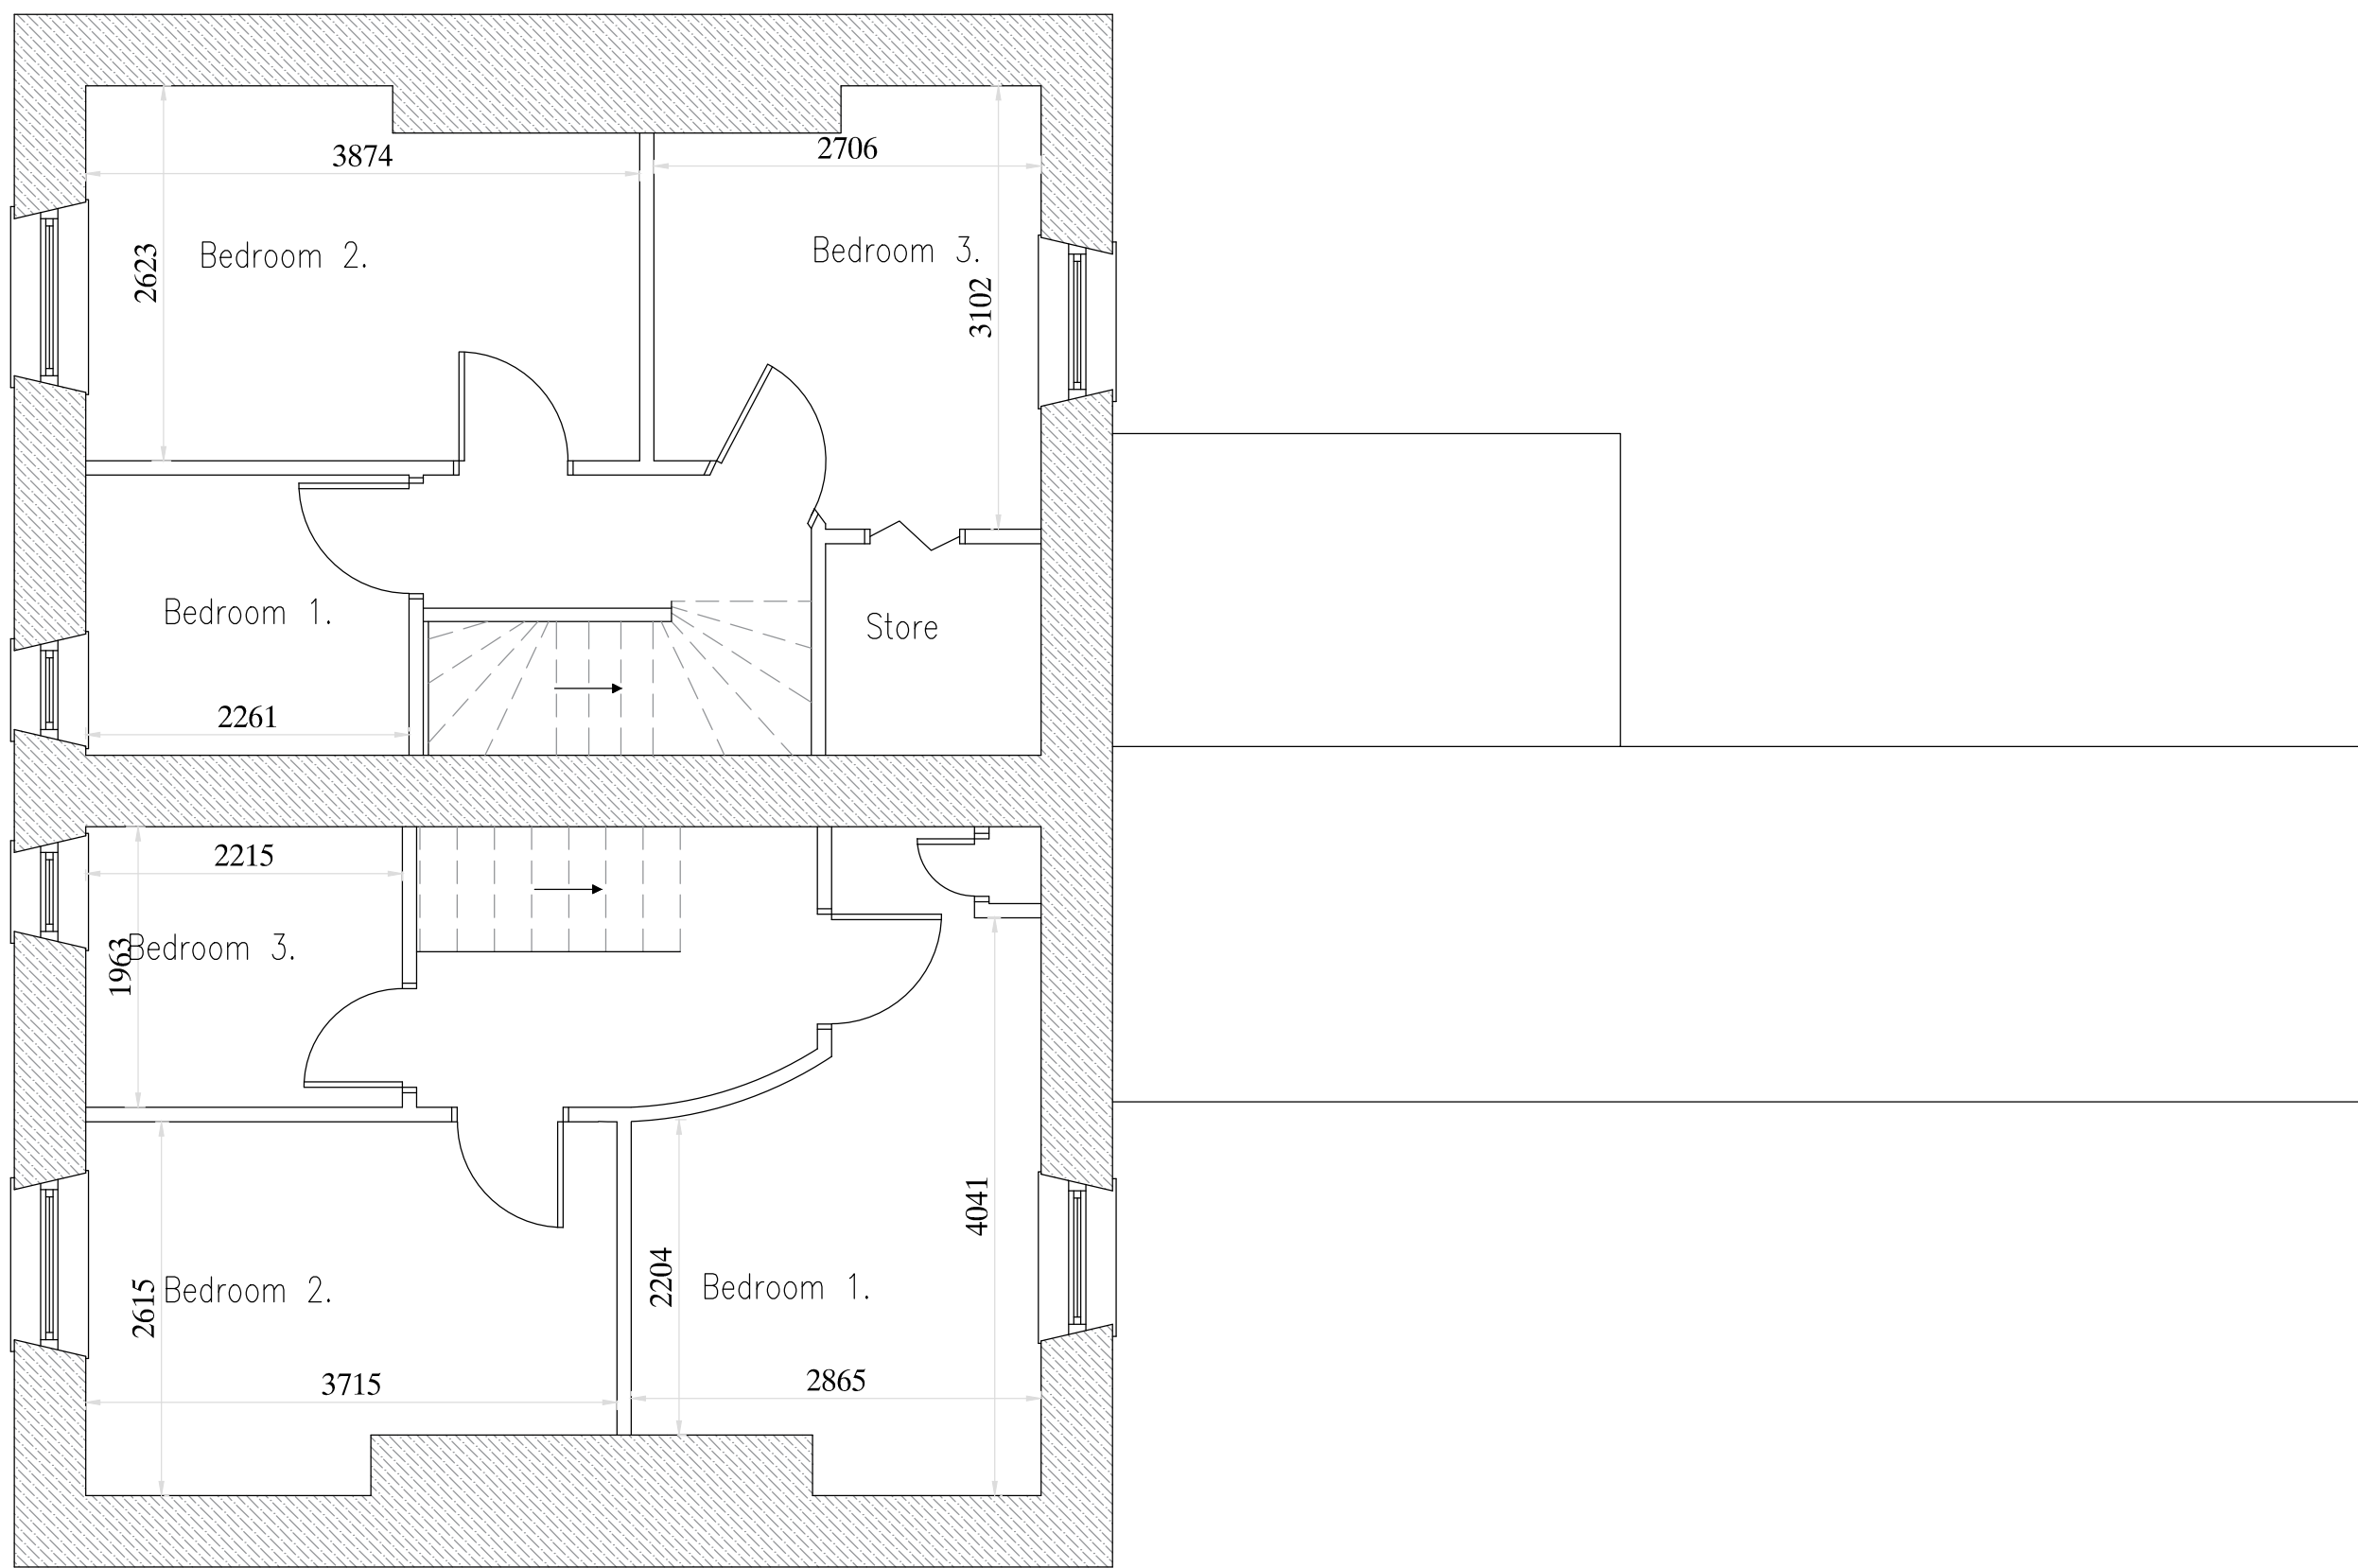

Existing First Floor

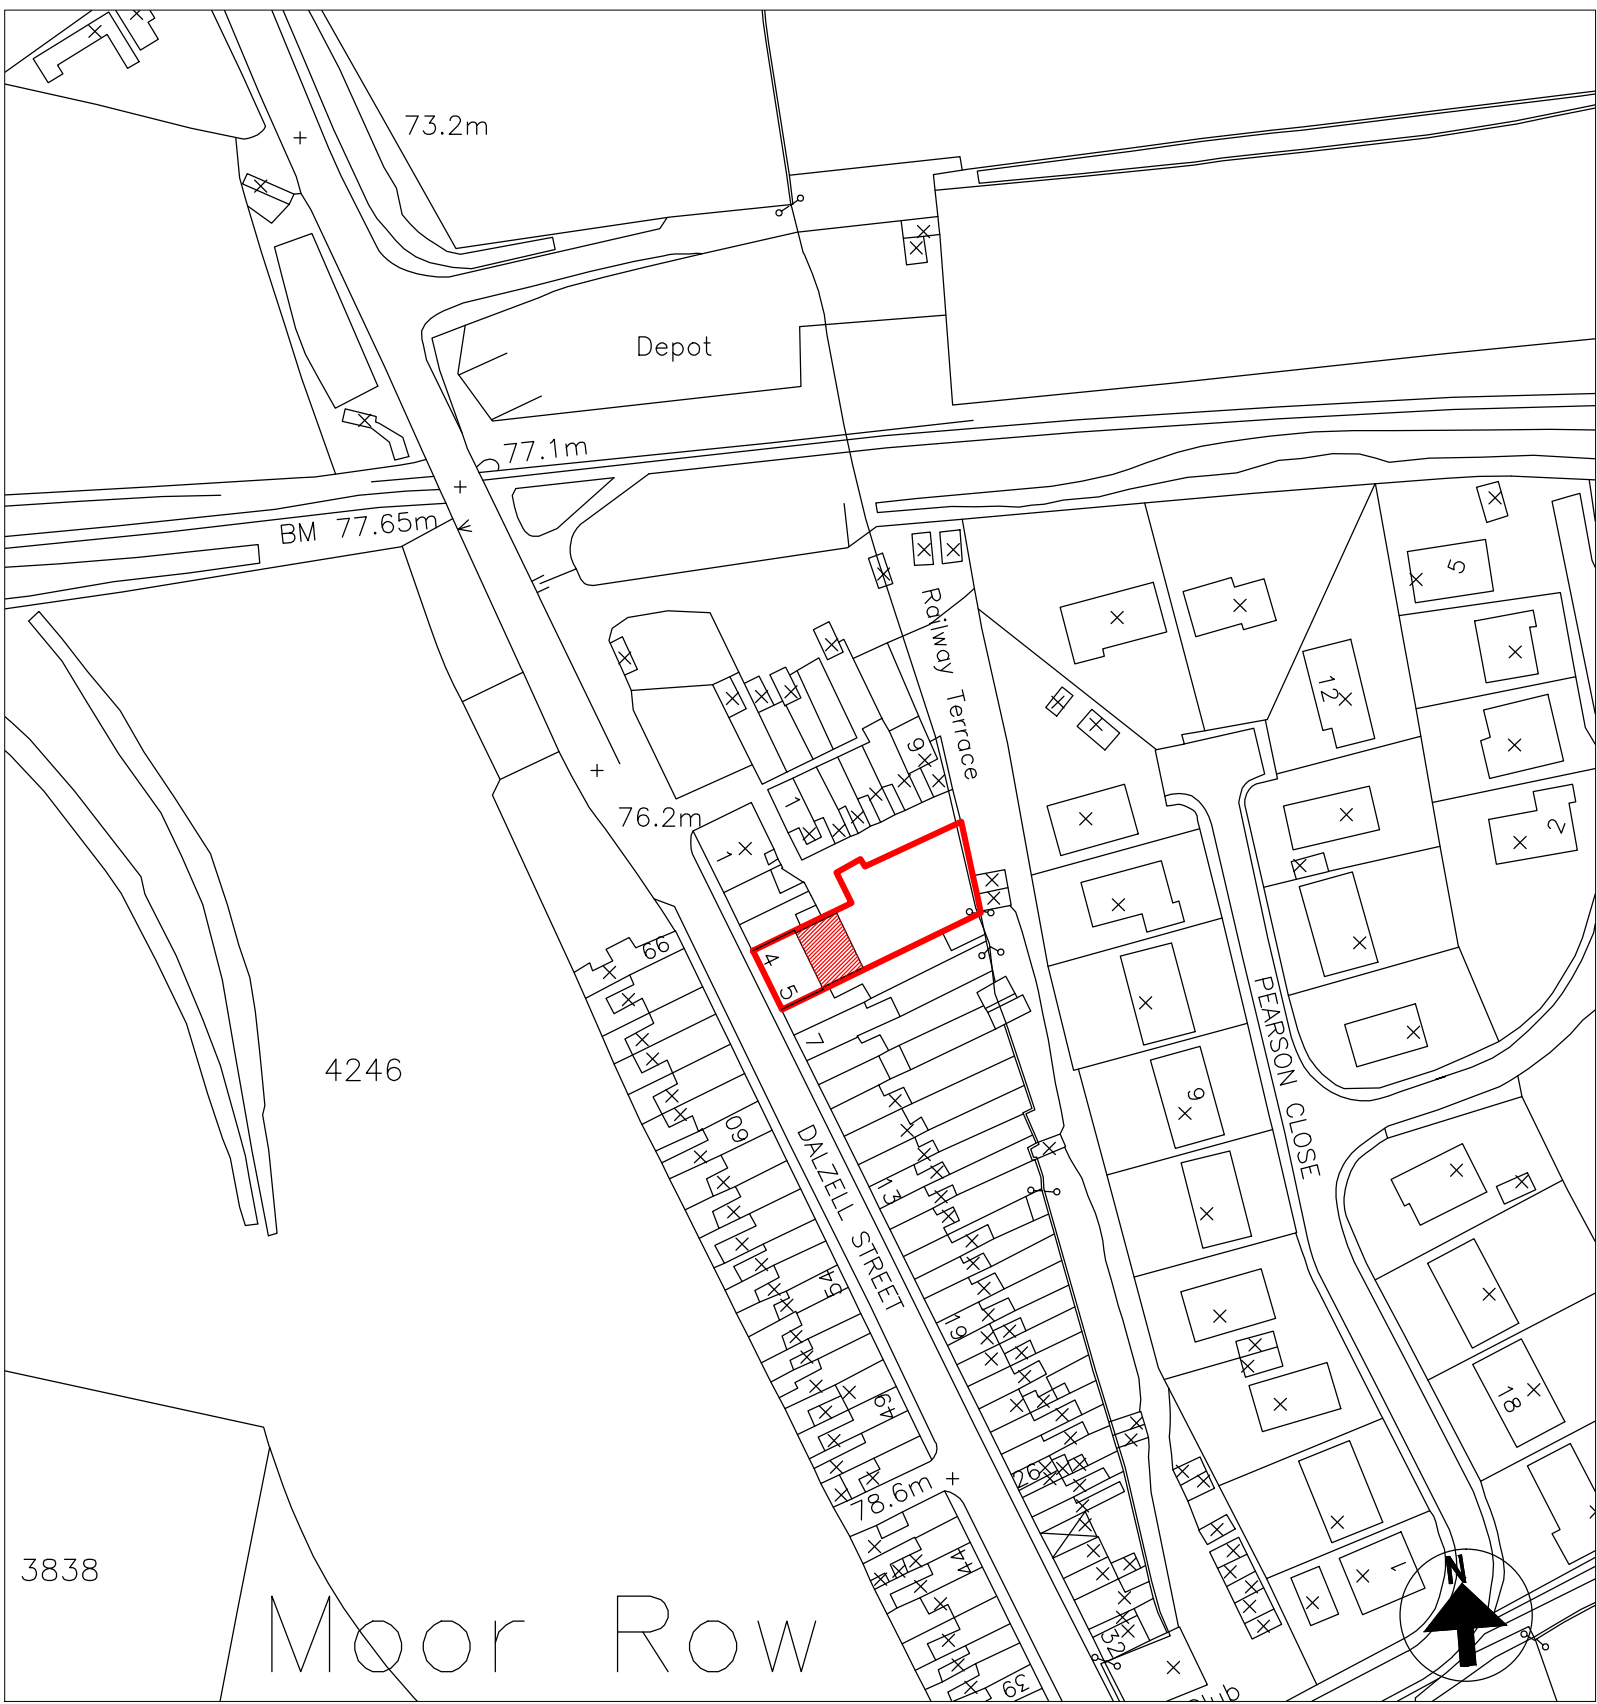

Location Plan
Scale 1/1250



Location Plan
Scale 1/500

The drawing is the property of JTS Architectural services, and is not to be copied, used or shown to any third party without written consent.

Address	4 & 5 Dalzell street, Moor Row, Cumbria
Title	Existing Floor Plans- DWG01
Project	Rear Extension & conversion into one property
Building Regulation Application Drawing	
Scale	1/50 , 1/100, 1/500 & 1/1250