




Existing Ground
Floor Plan

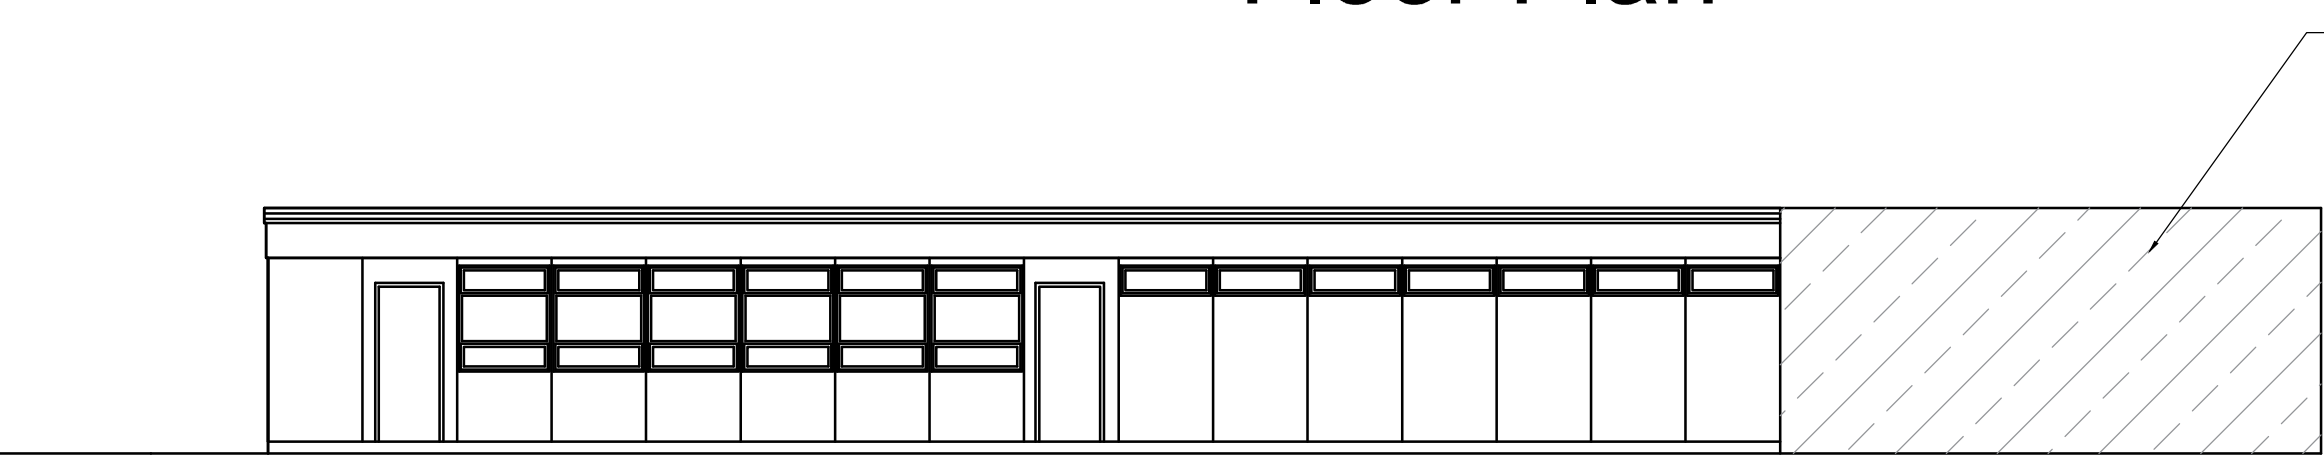

South Elevation

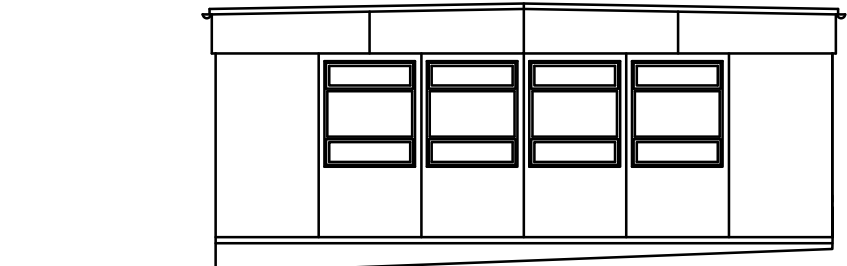


East Elevation

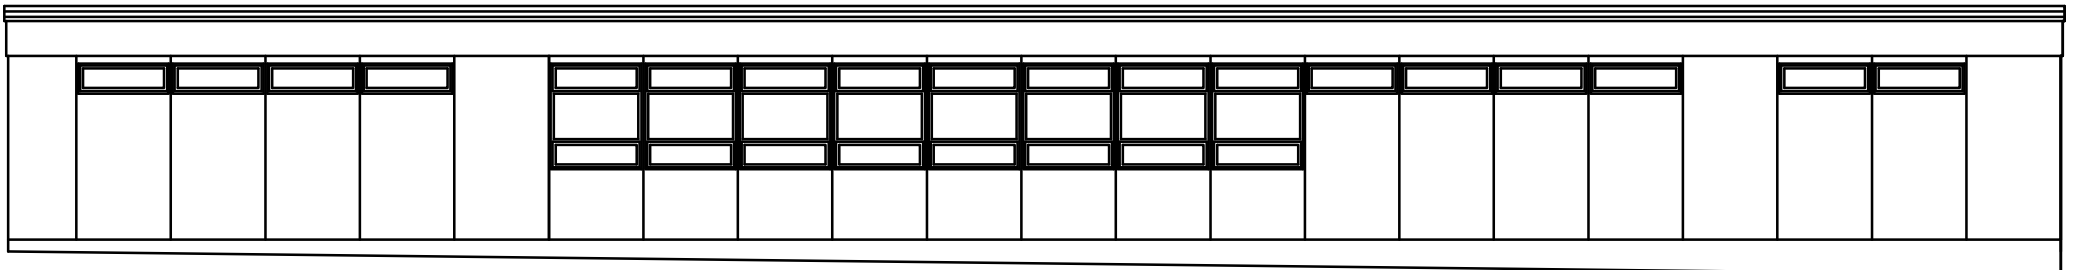

North Elevation

Outline of Adjoining Building

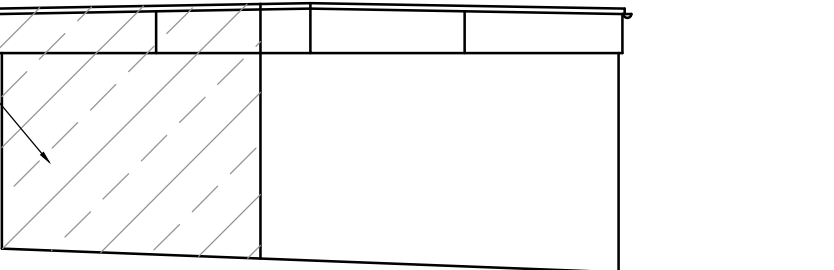

West Elevation