



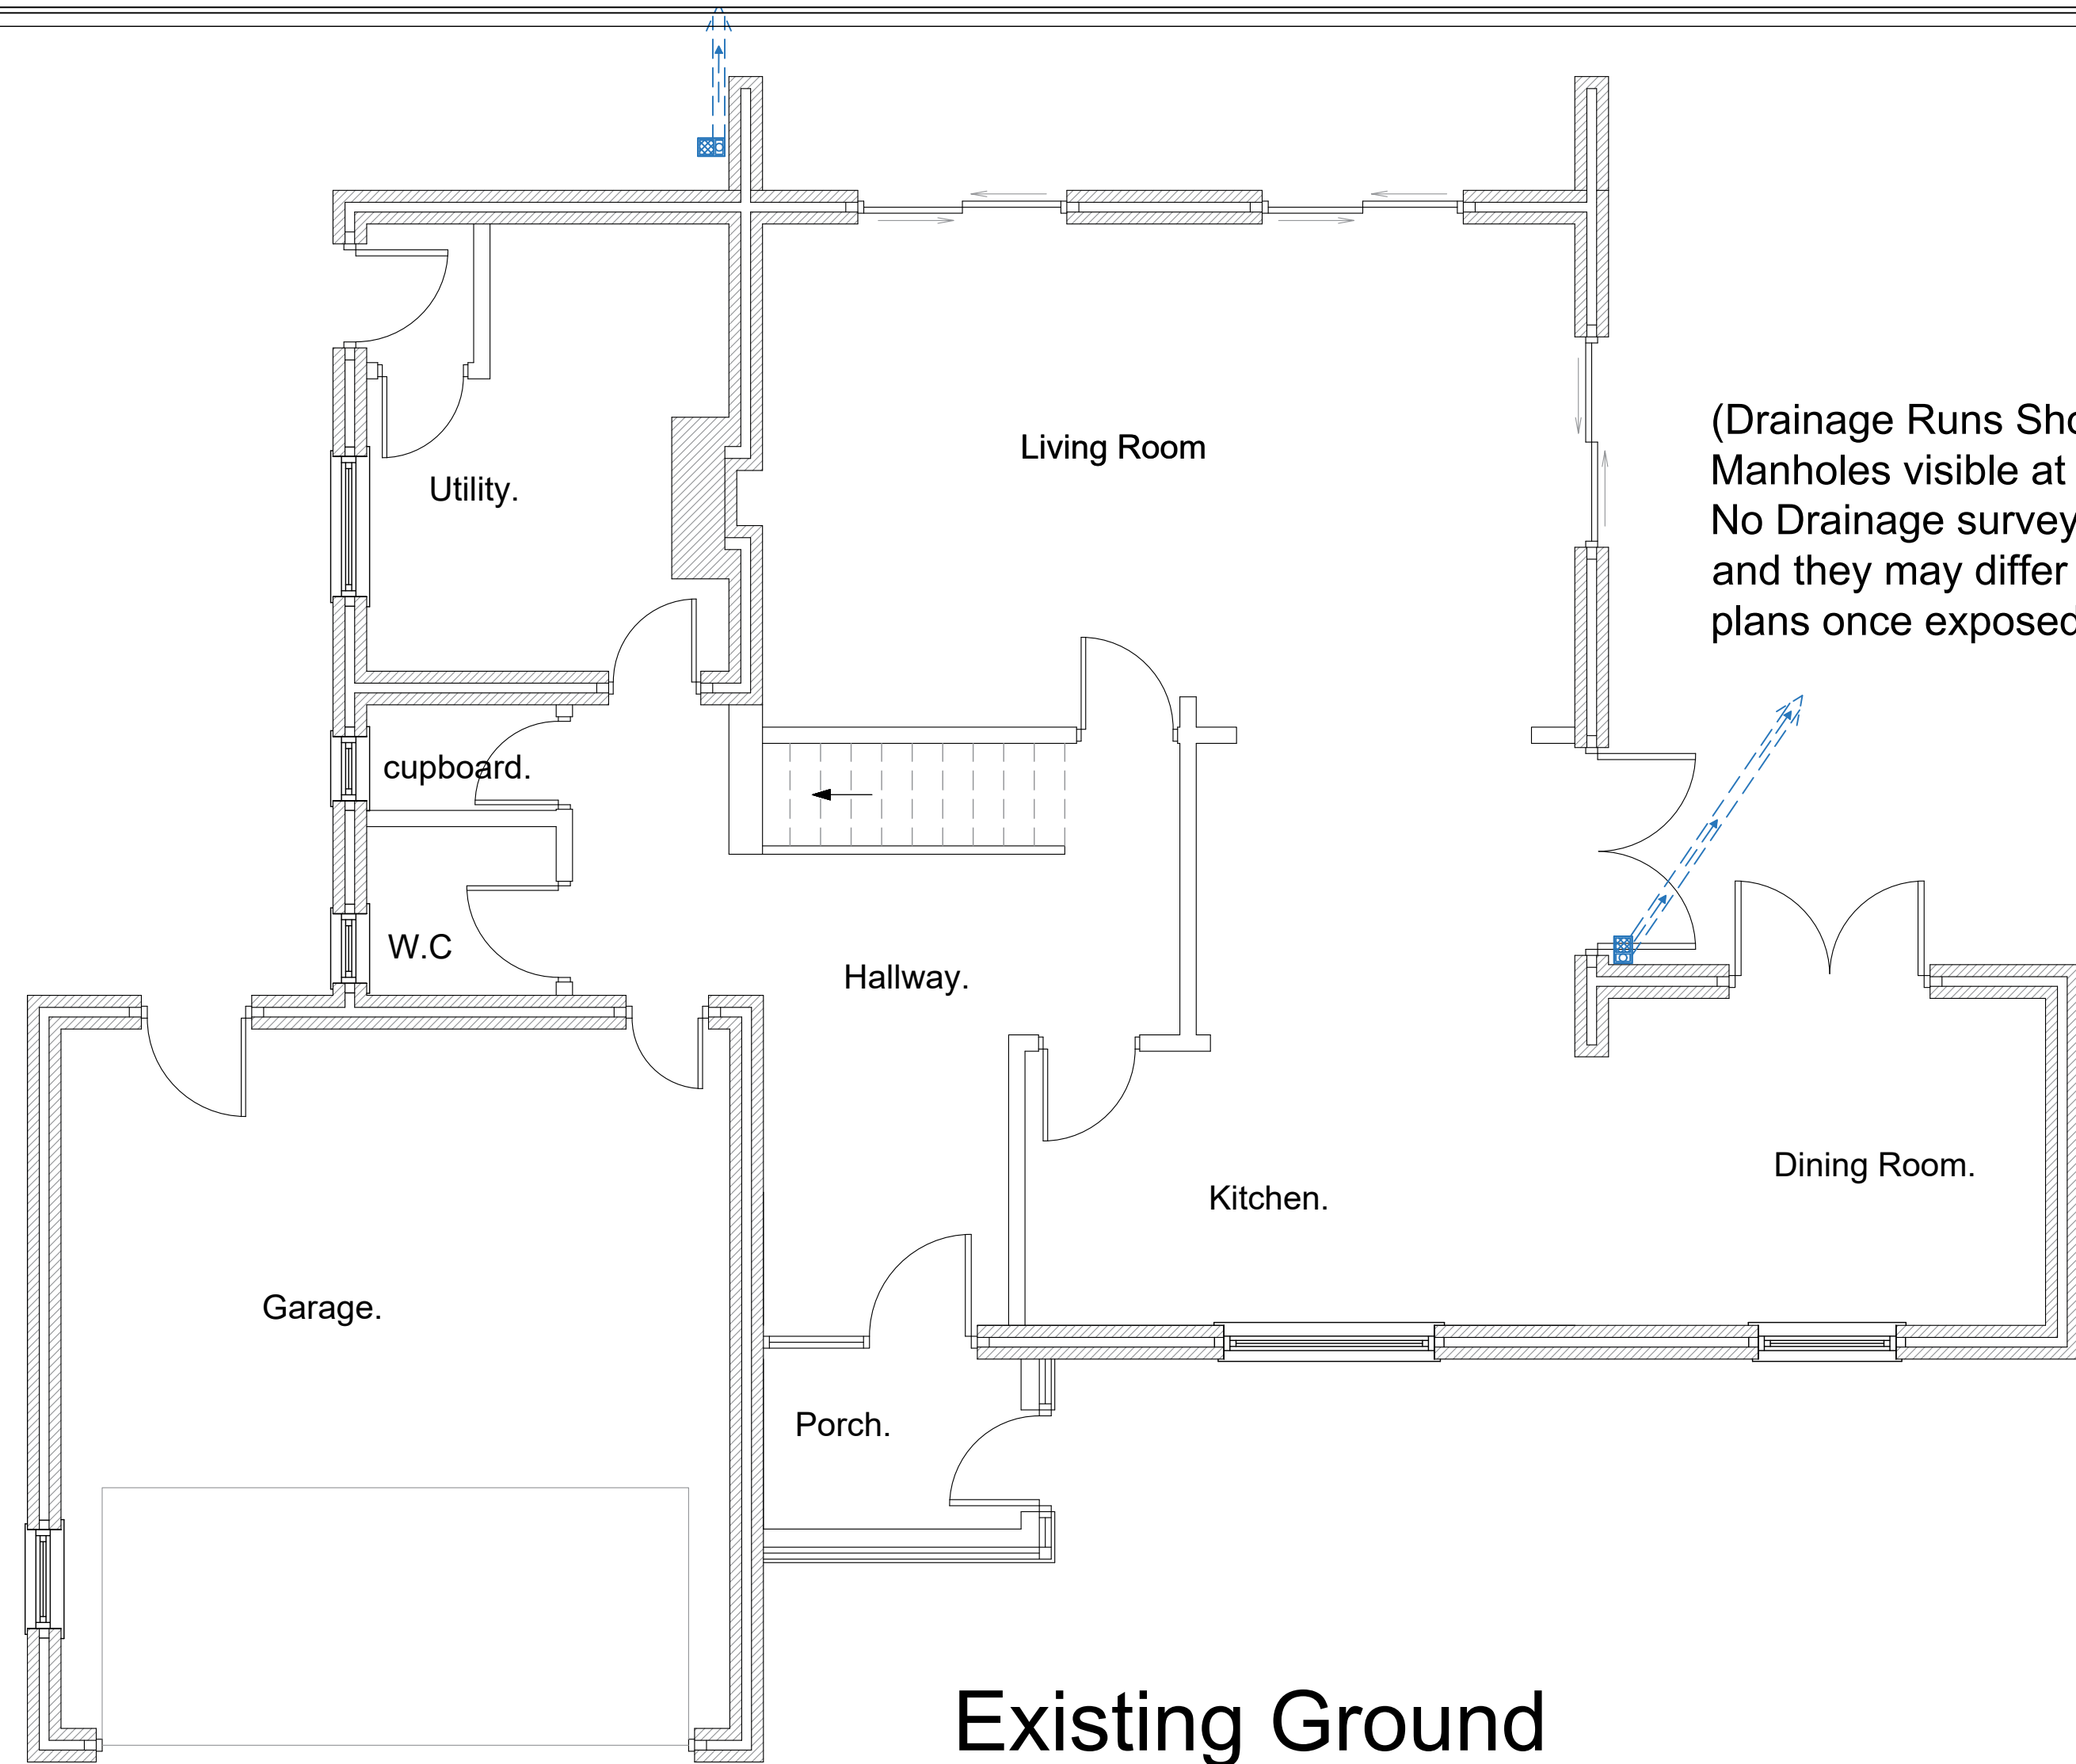


Existing Ground Floor Plan

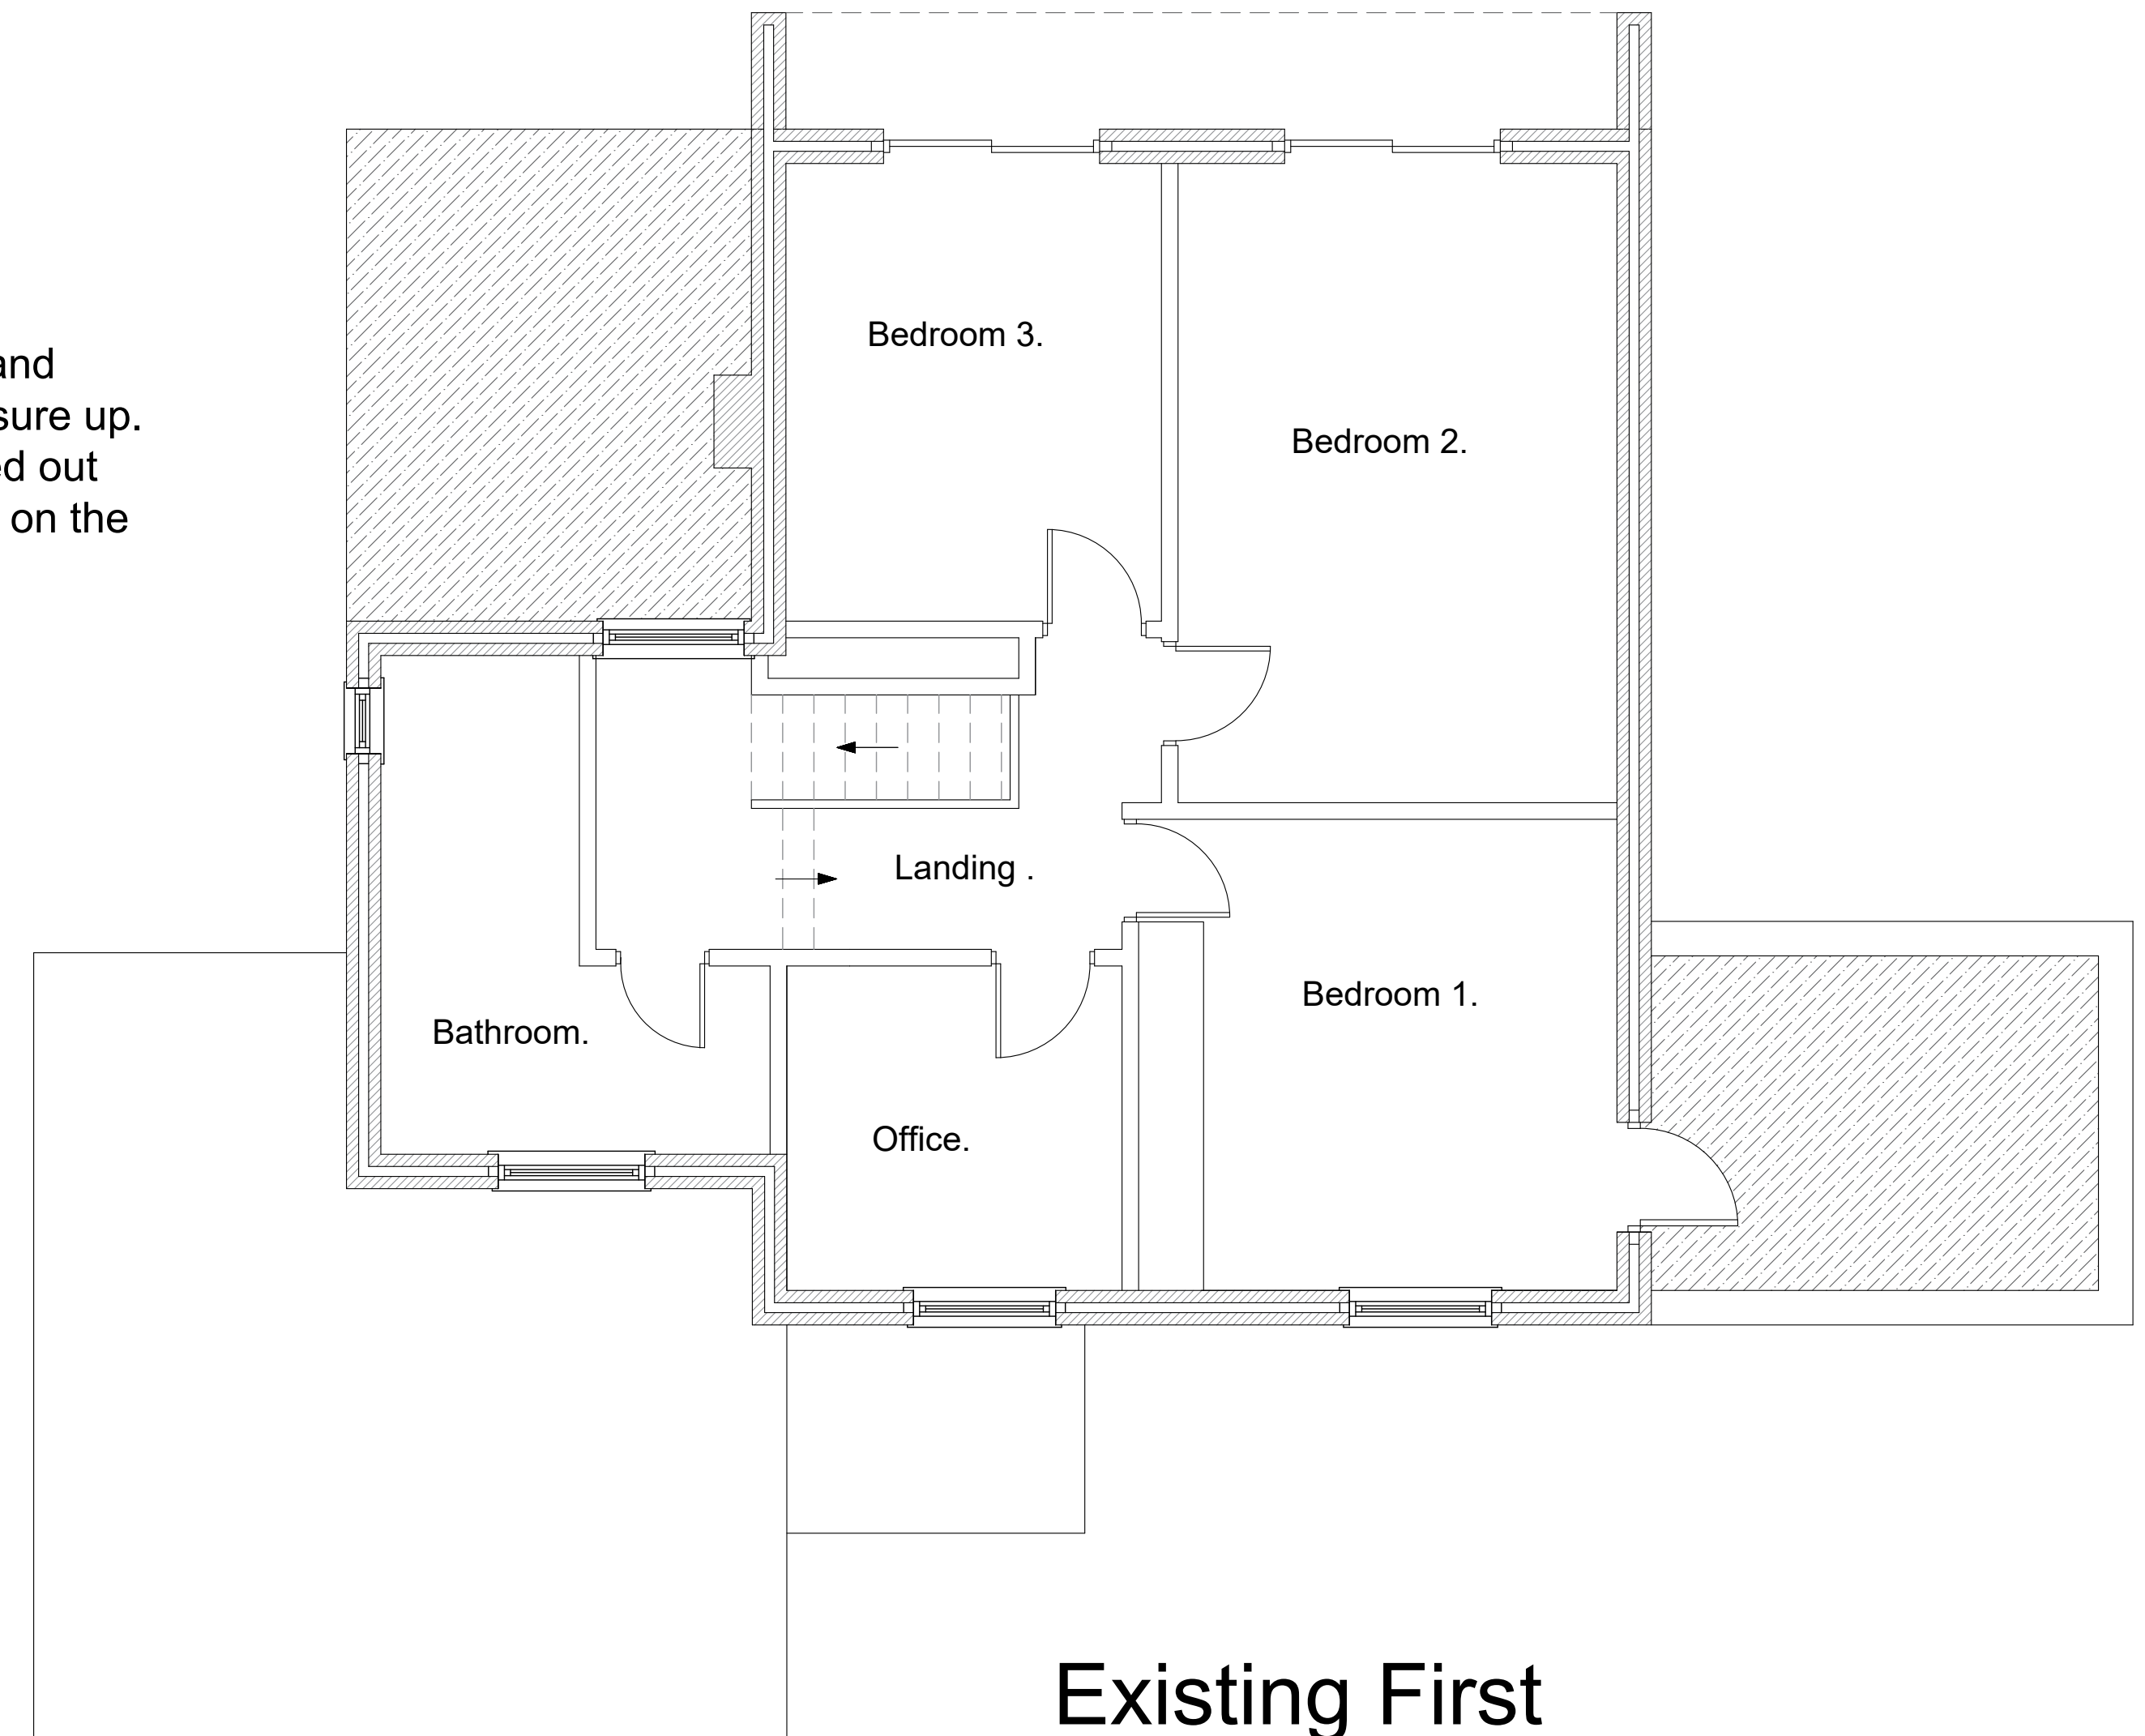


Existing First Floor Plan




Existing Front Elevation

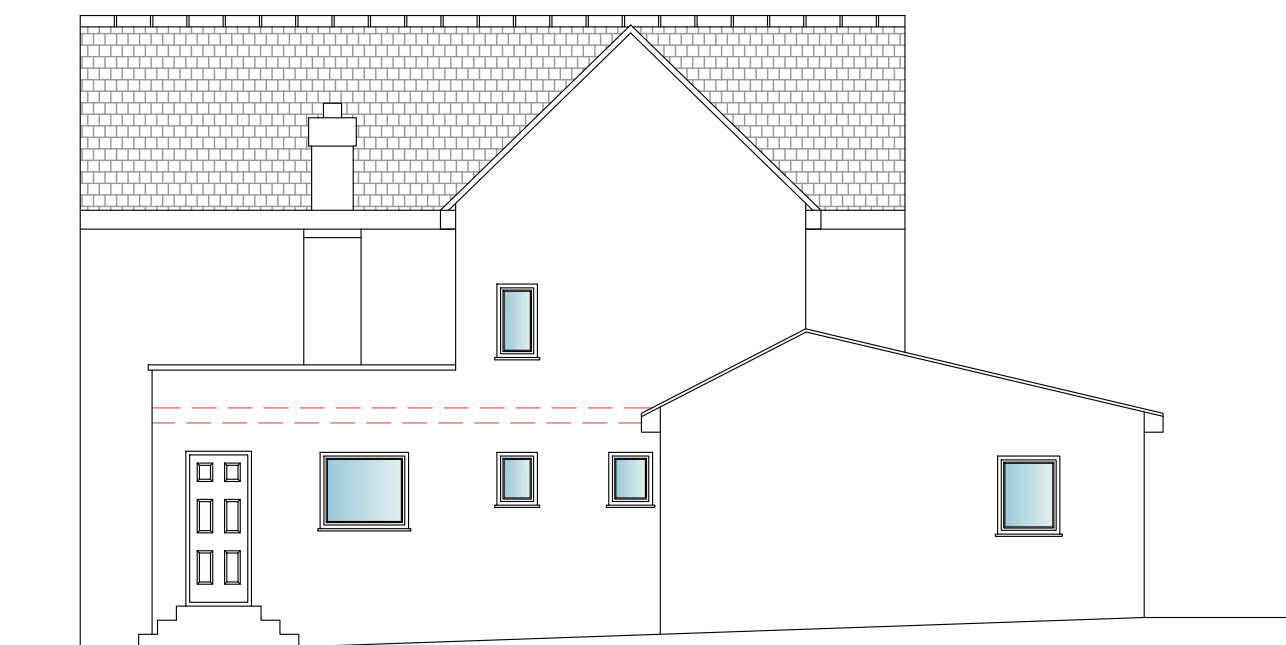


Existing Side Elevation

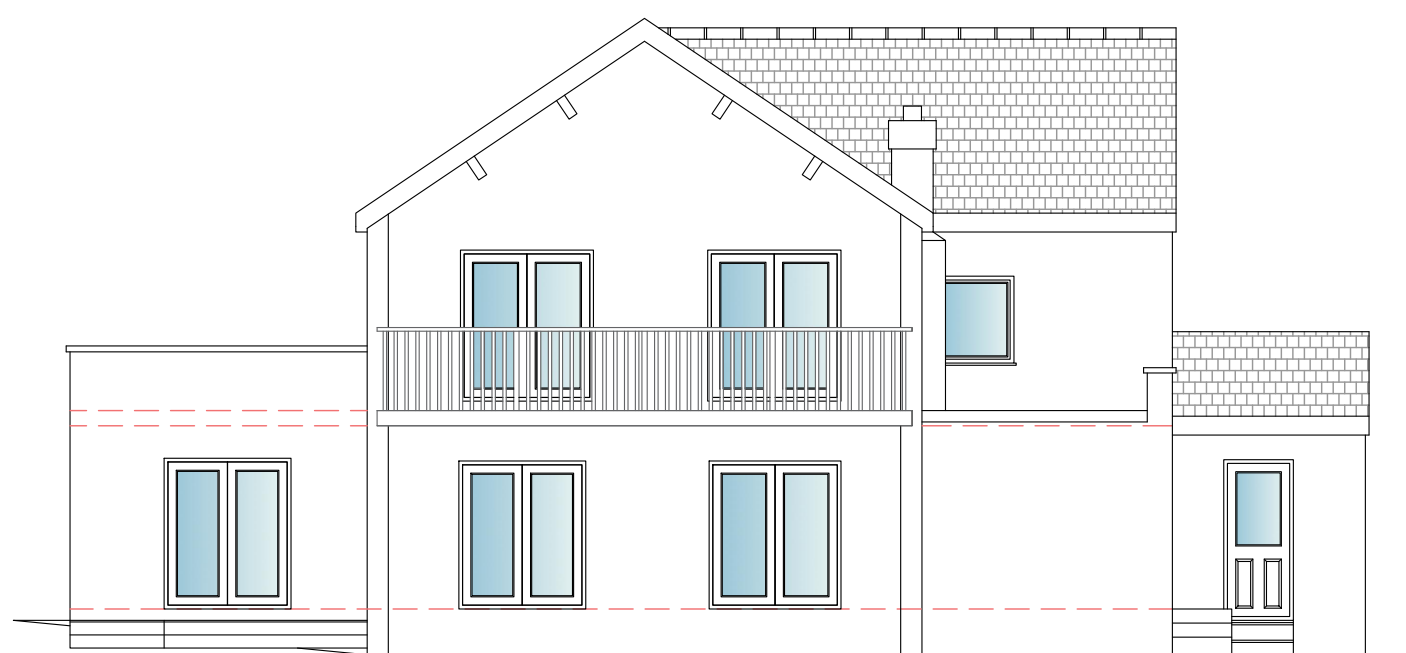

Existing Rear Elevation

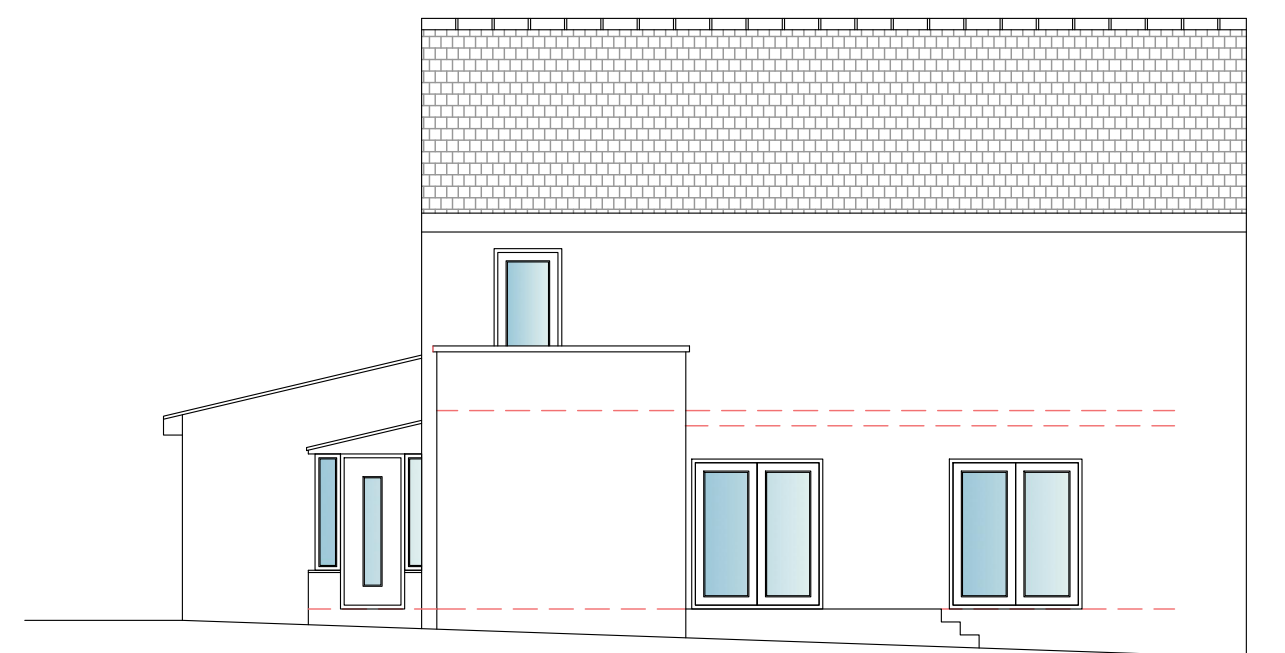

Existing Side Elevation

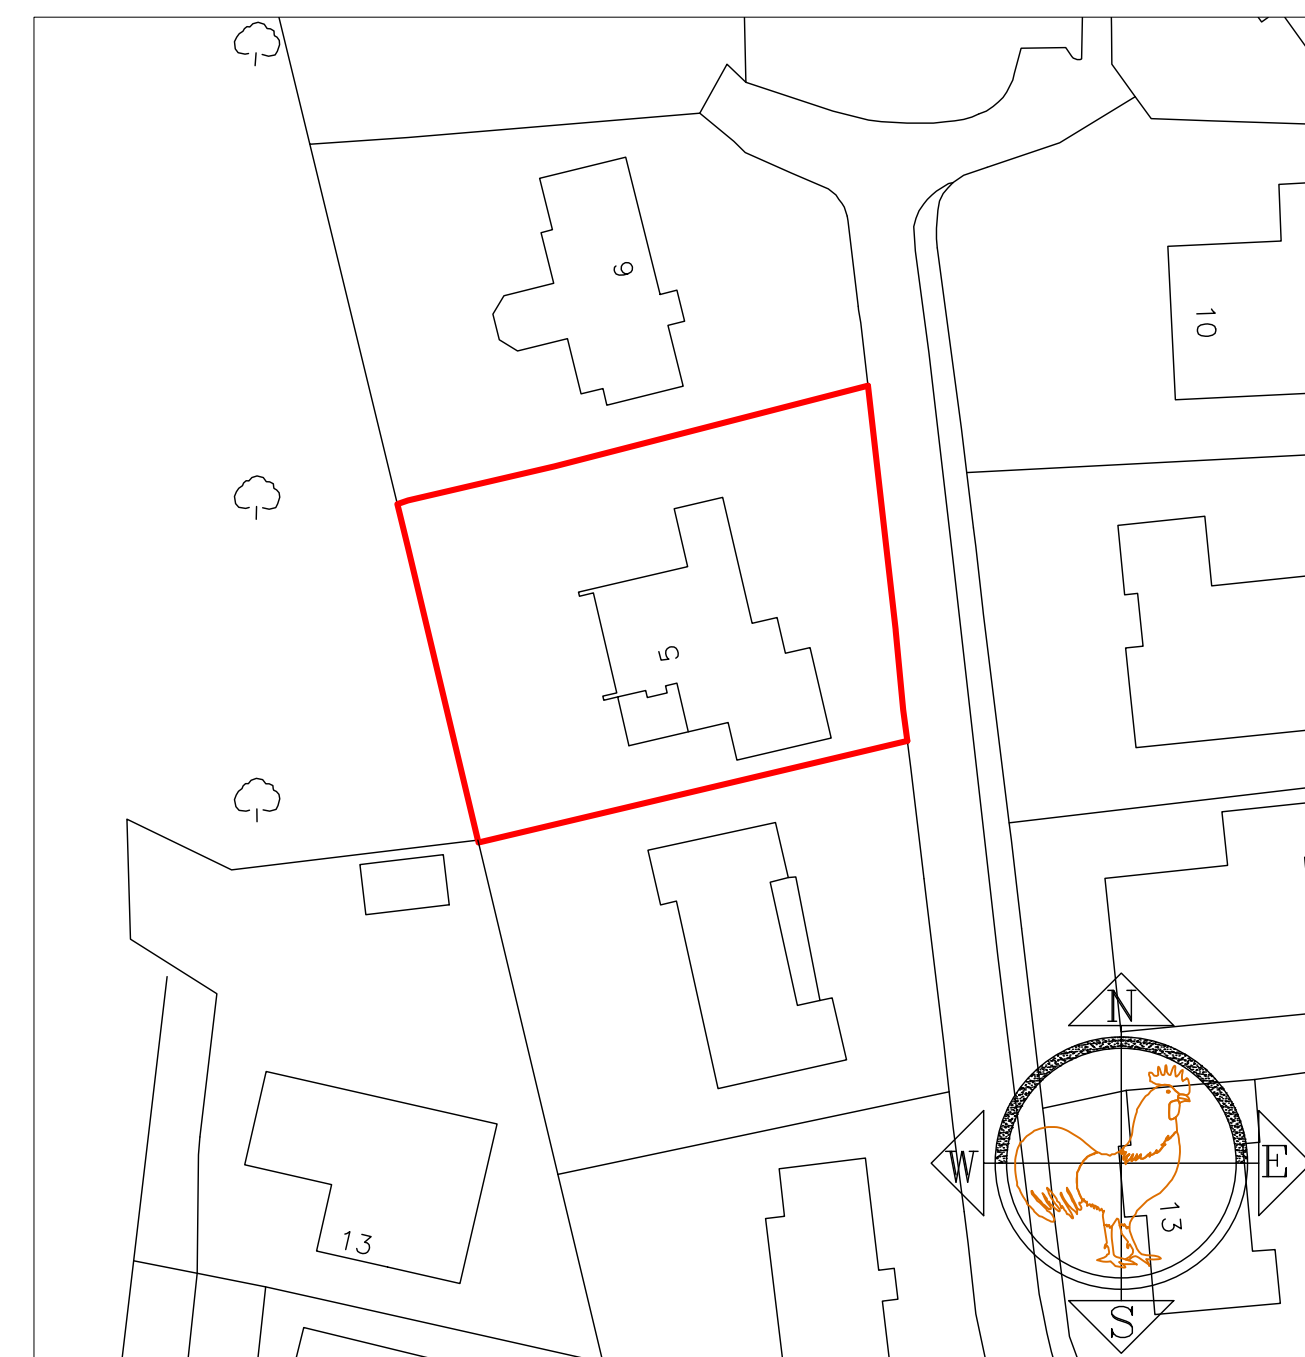

Existing Location plan
Scale 1/500



Existing Location plan
Scale 1/1250