




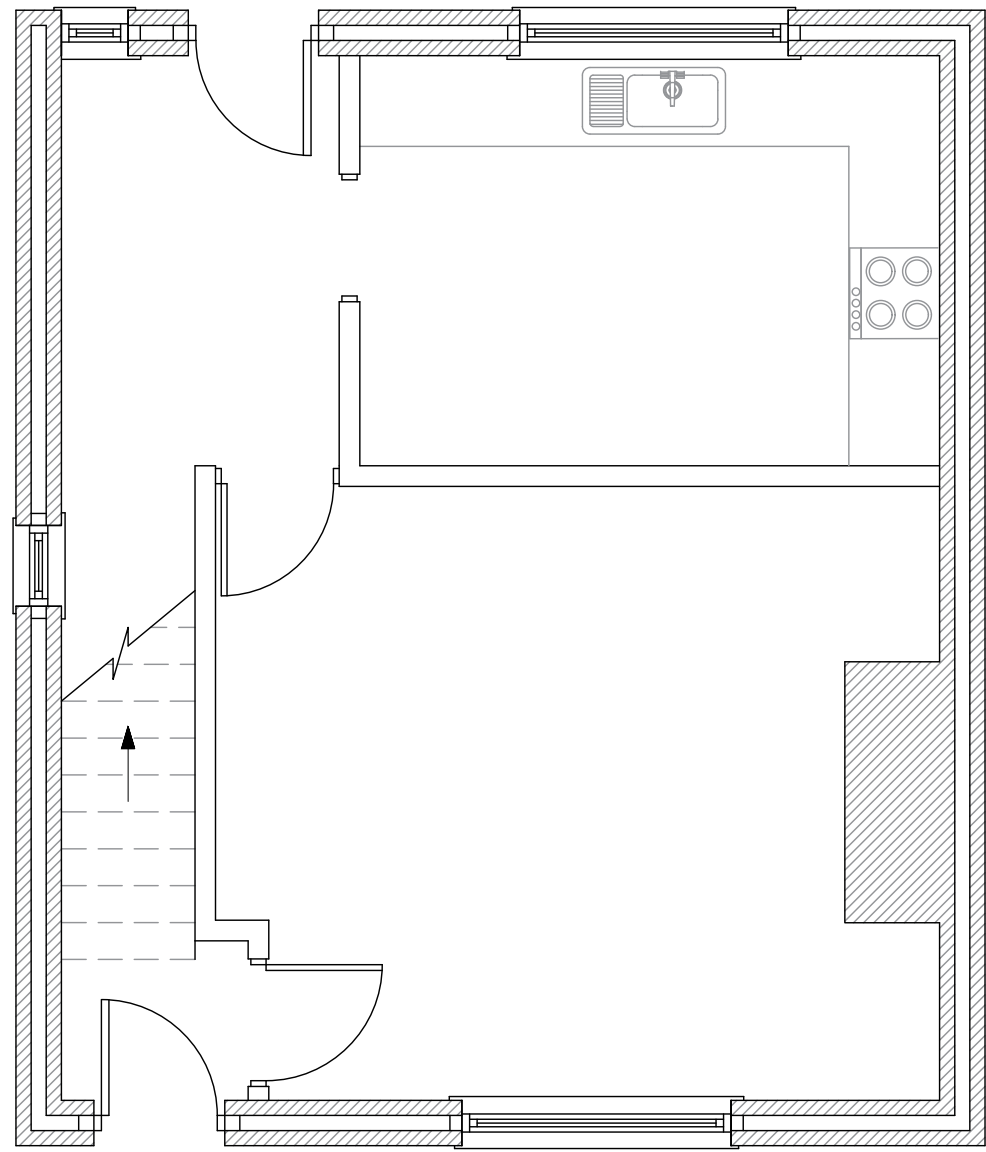


Existing Ground Floor Plan

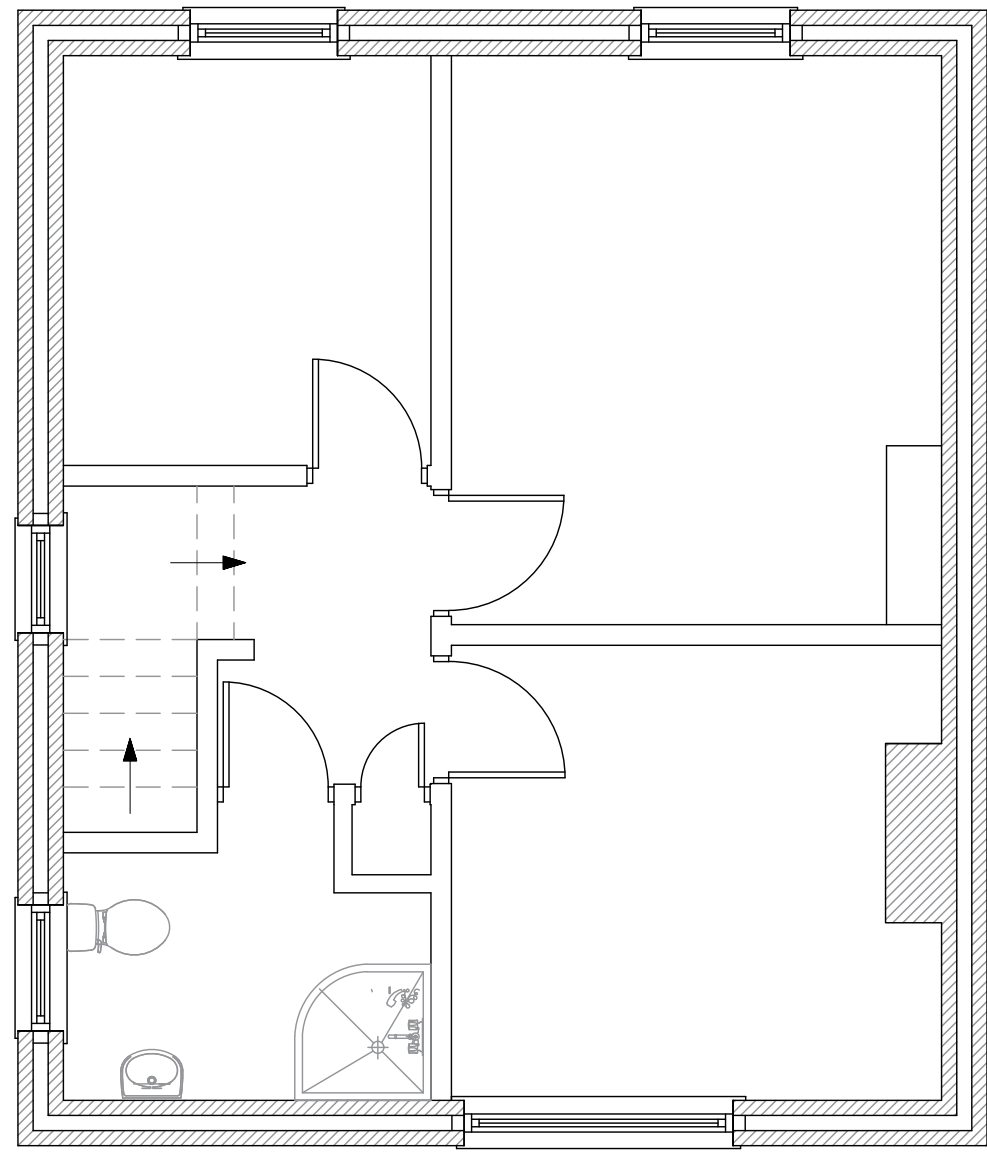


Existing First Floor Plan

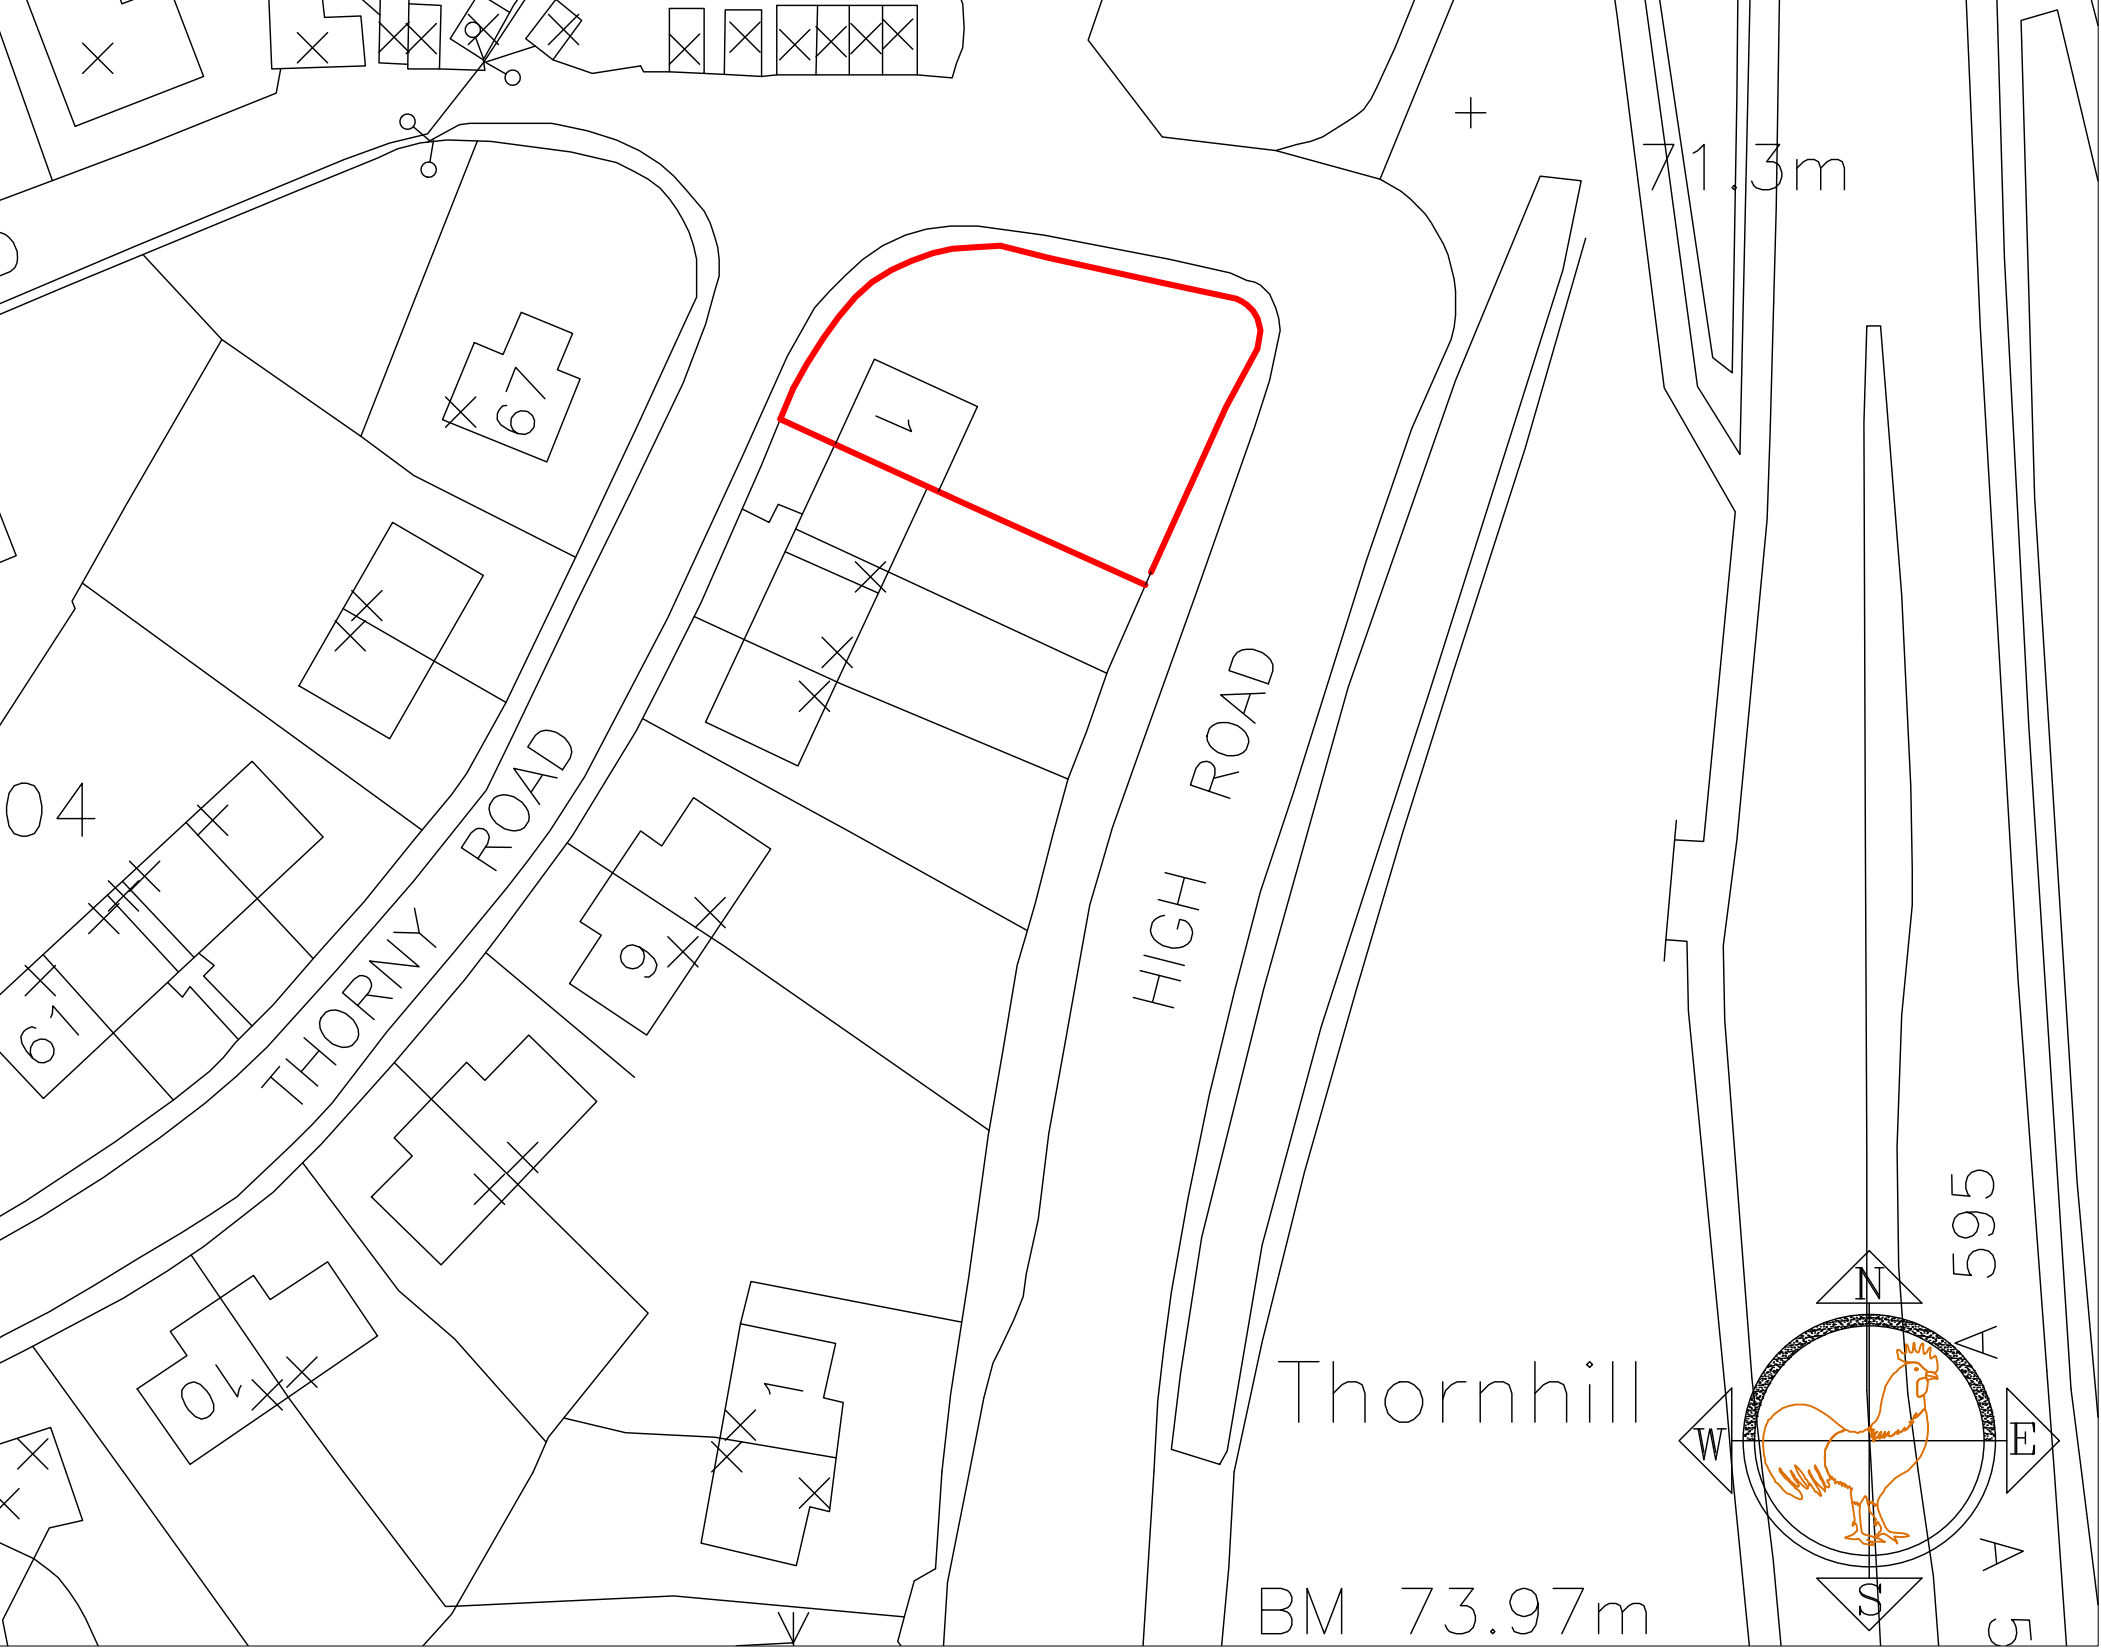


Location plan
Scale 1/500

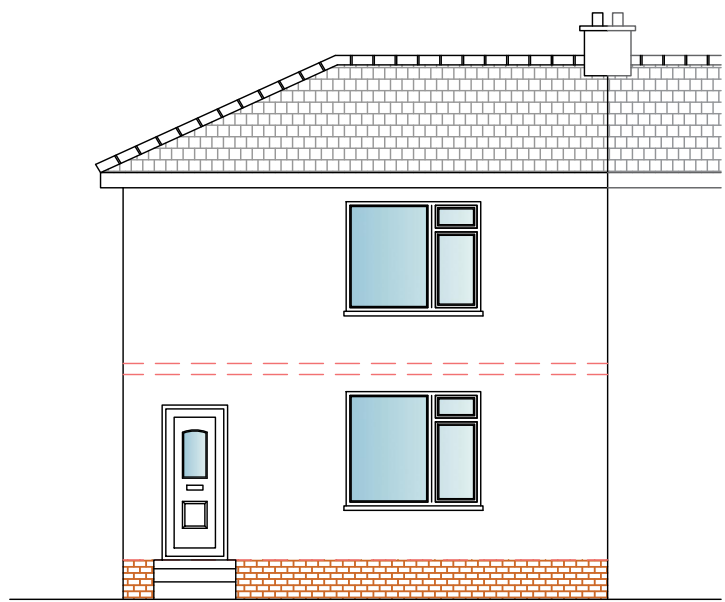


Existing Front Elevation

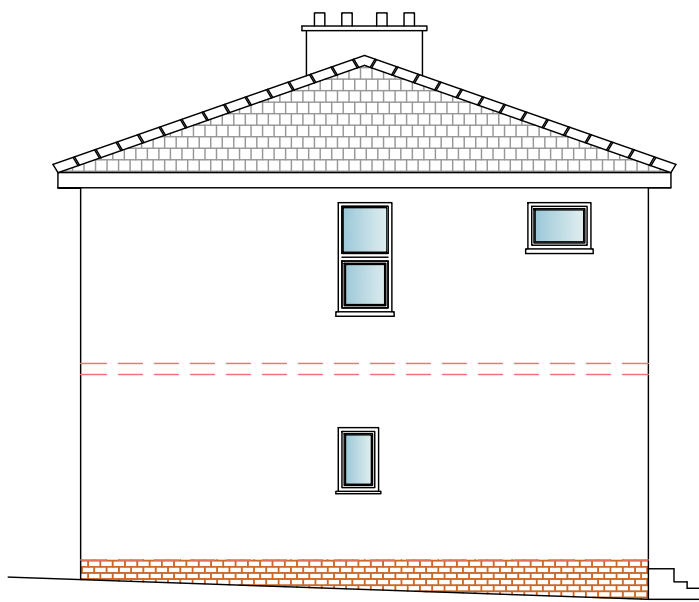


Existing Side Elevation

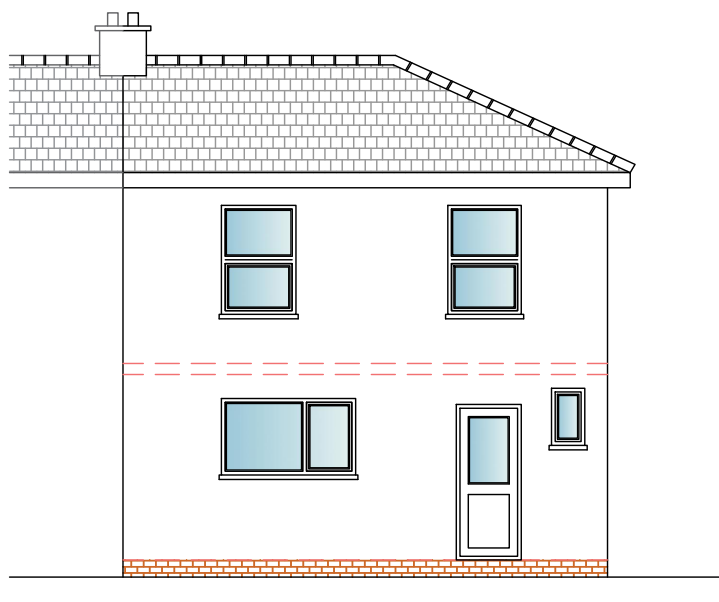

Existing Rear Elevation

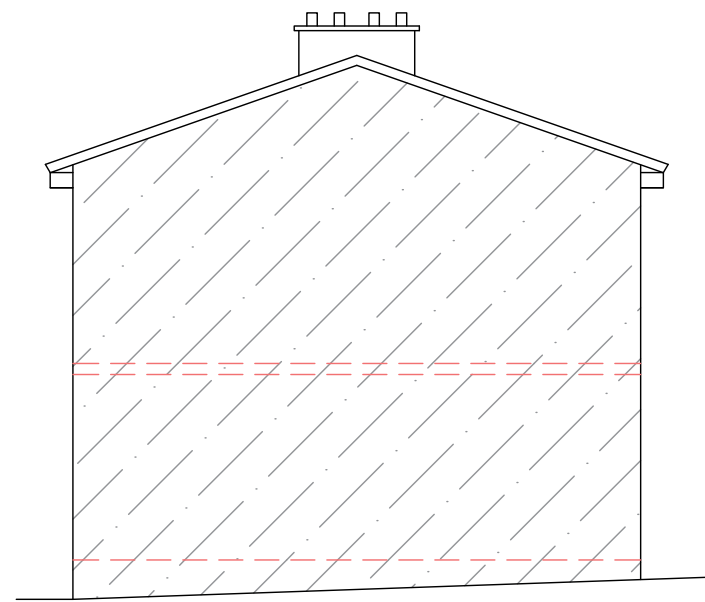

Existing section
Through Adjoining
Property

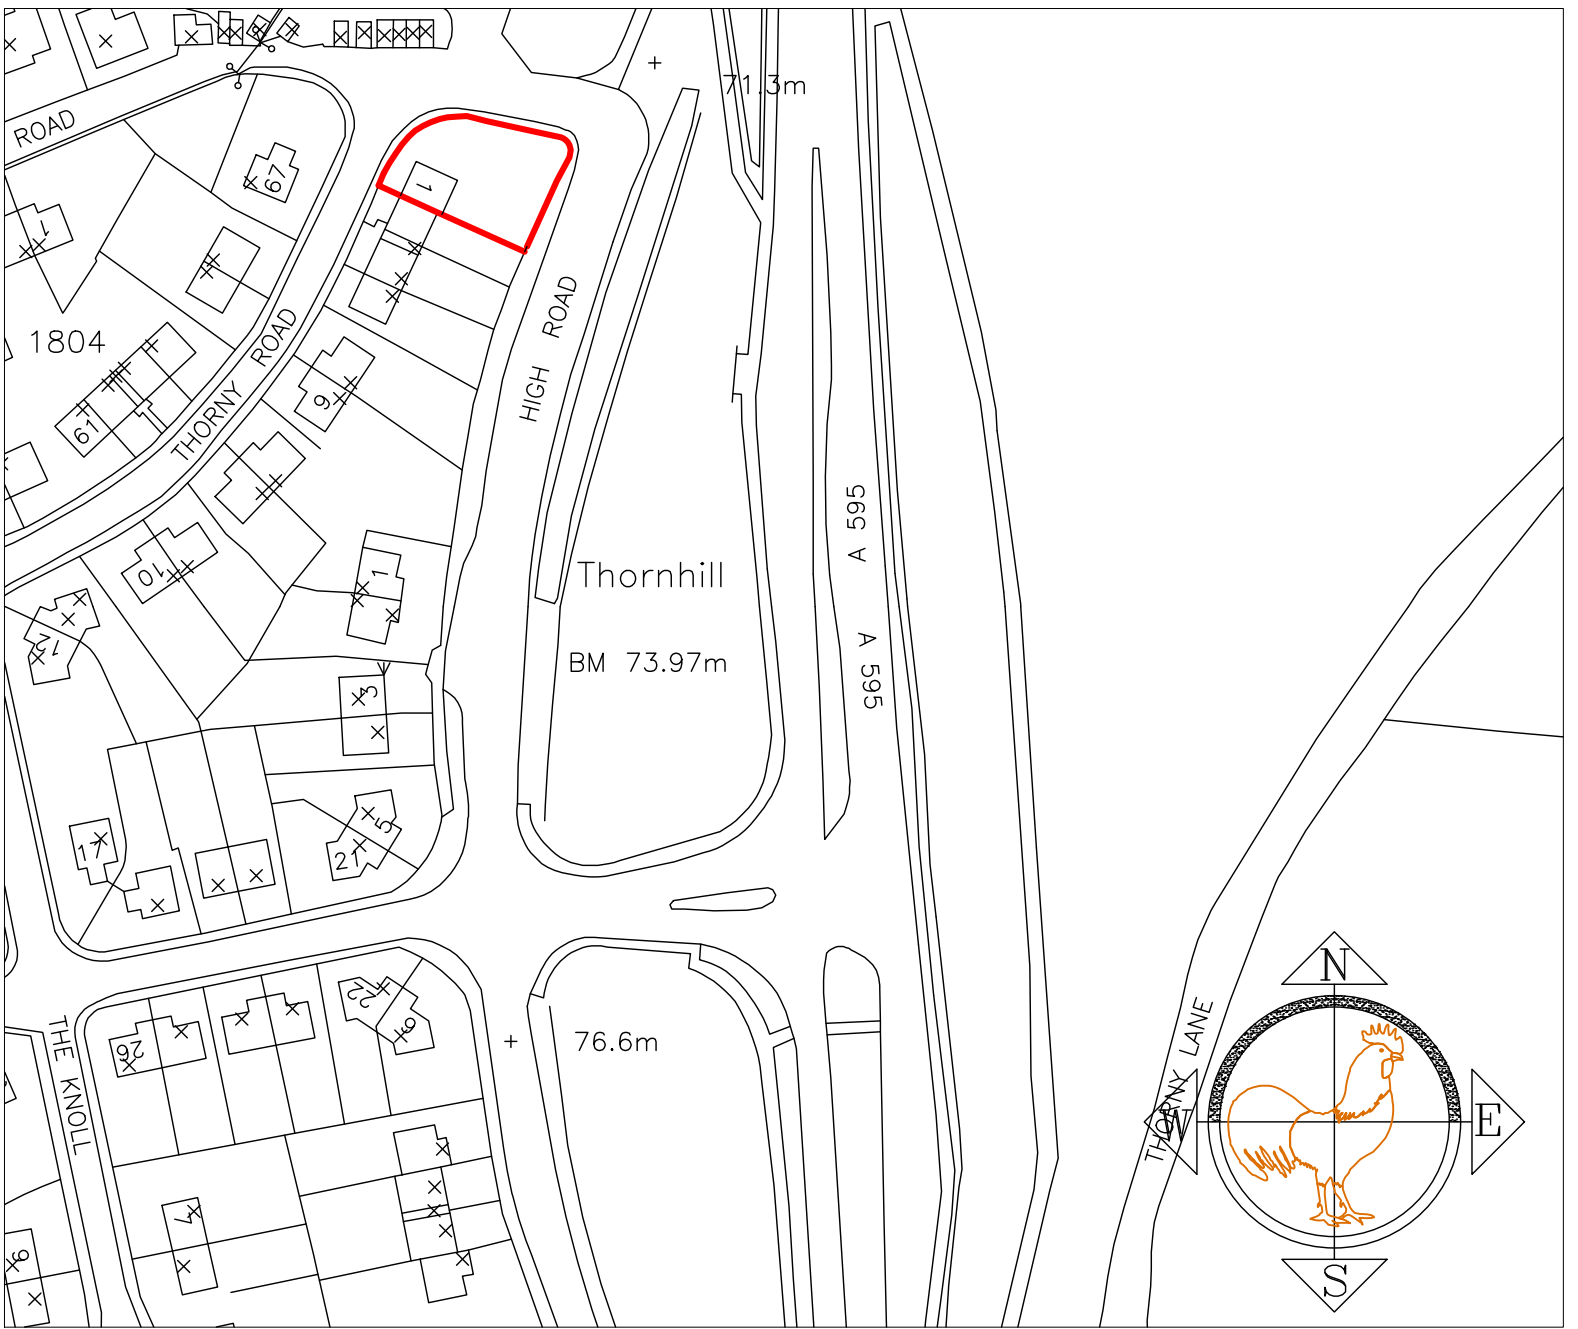

Location plan
Scale 1/1250