




Side Elevation

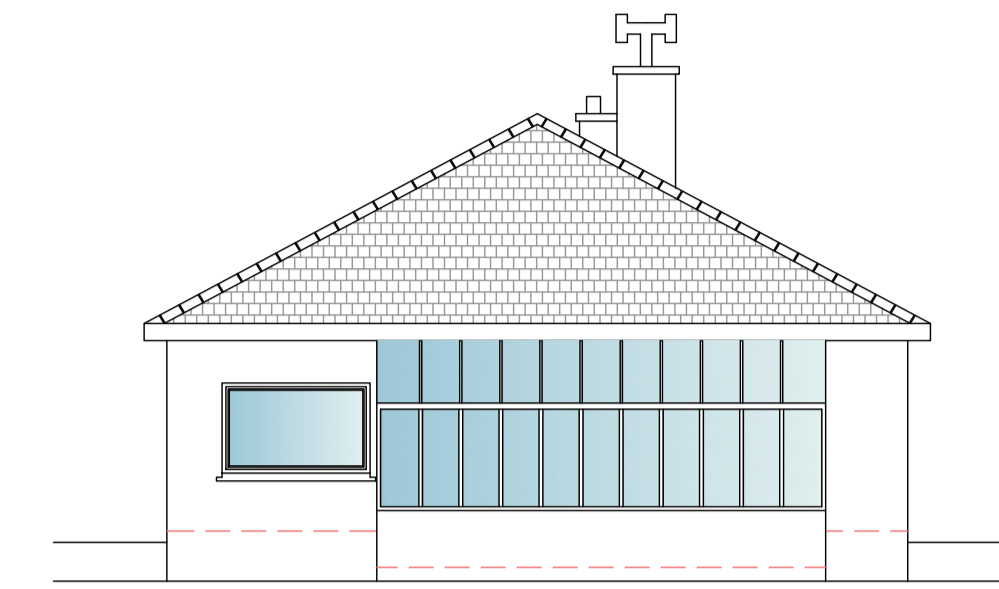

Front Elevation

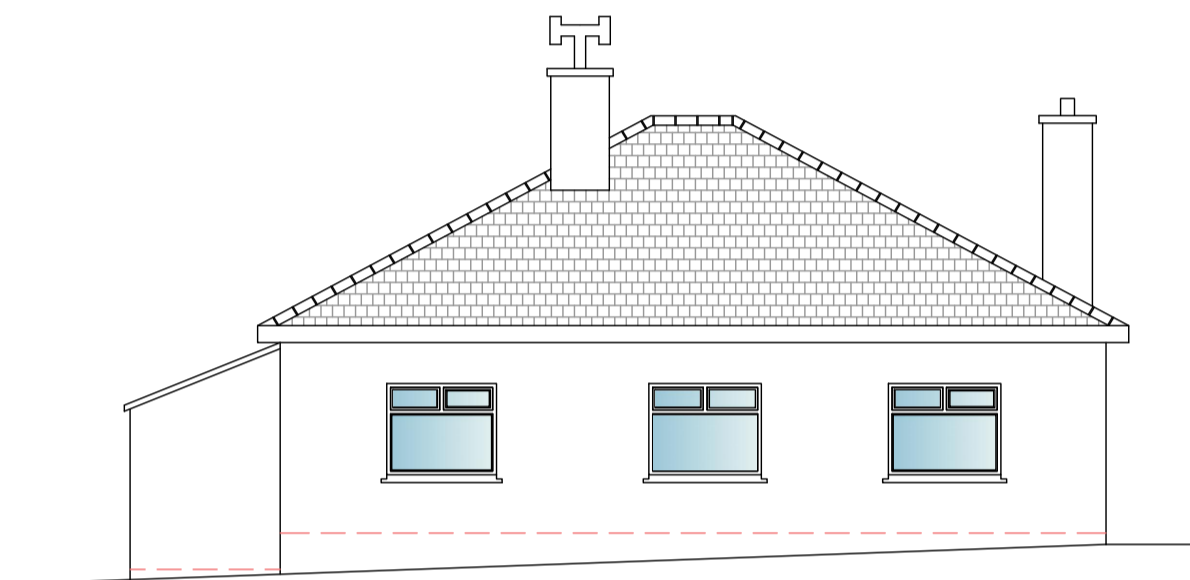


Side Elevation

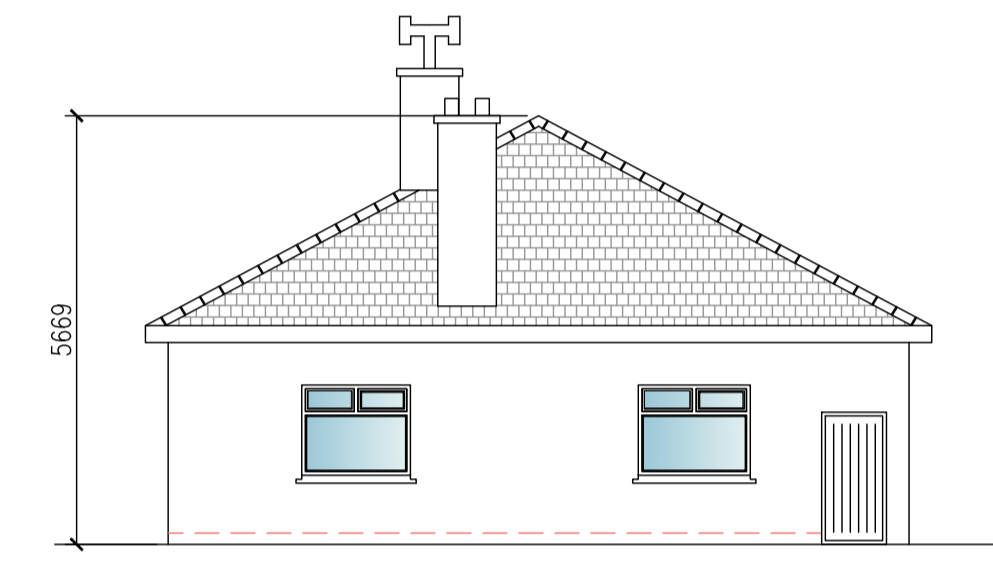


Rear Elevation


Ground Floor Plan

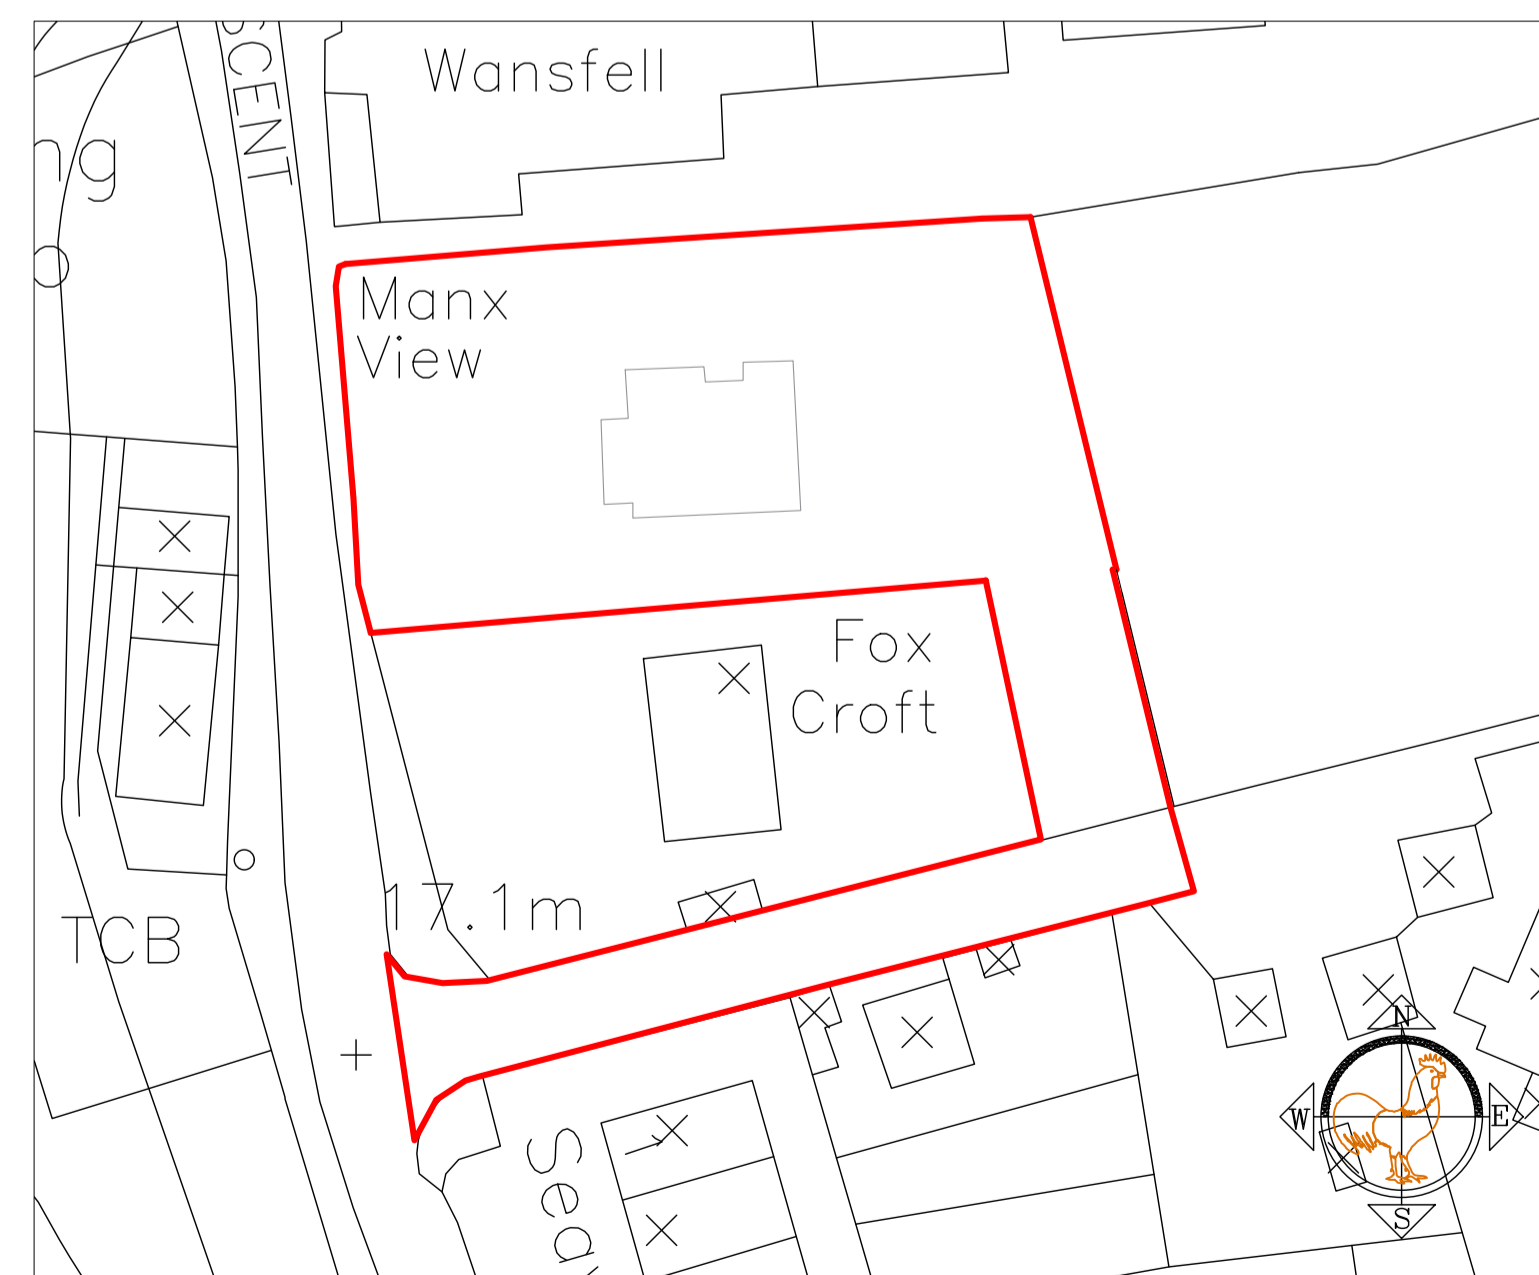

Existing Location Plan
Scale 1/500

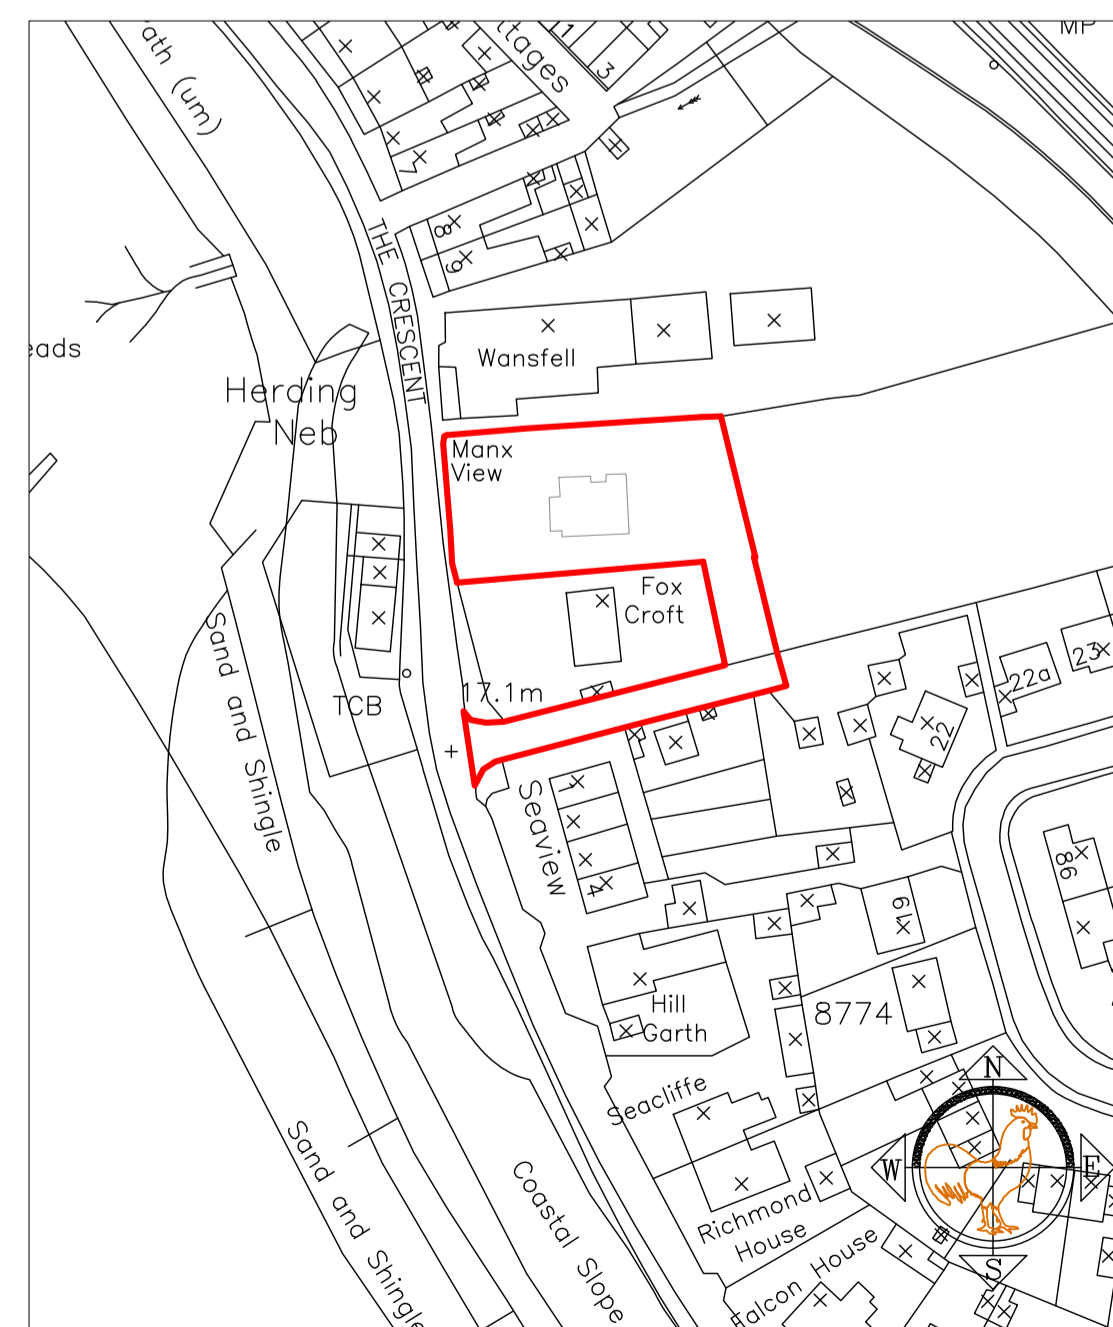

Existing Location Plan
Scale 1/1250

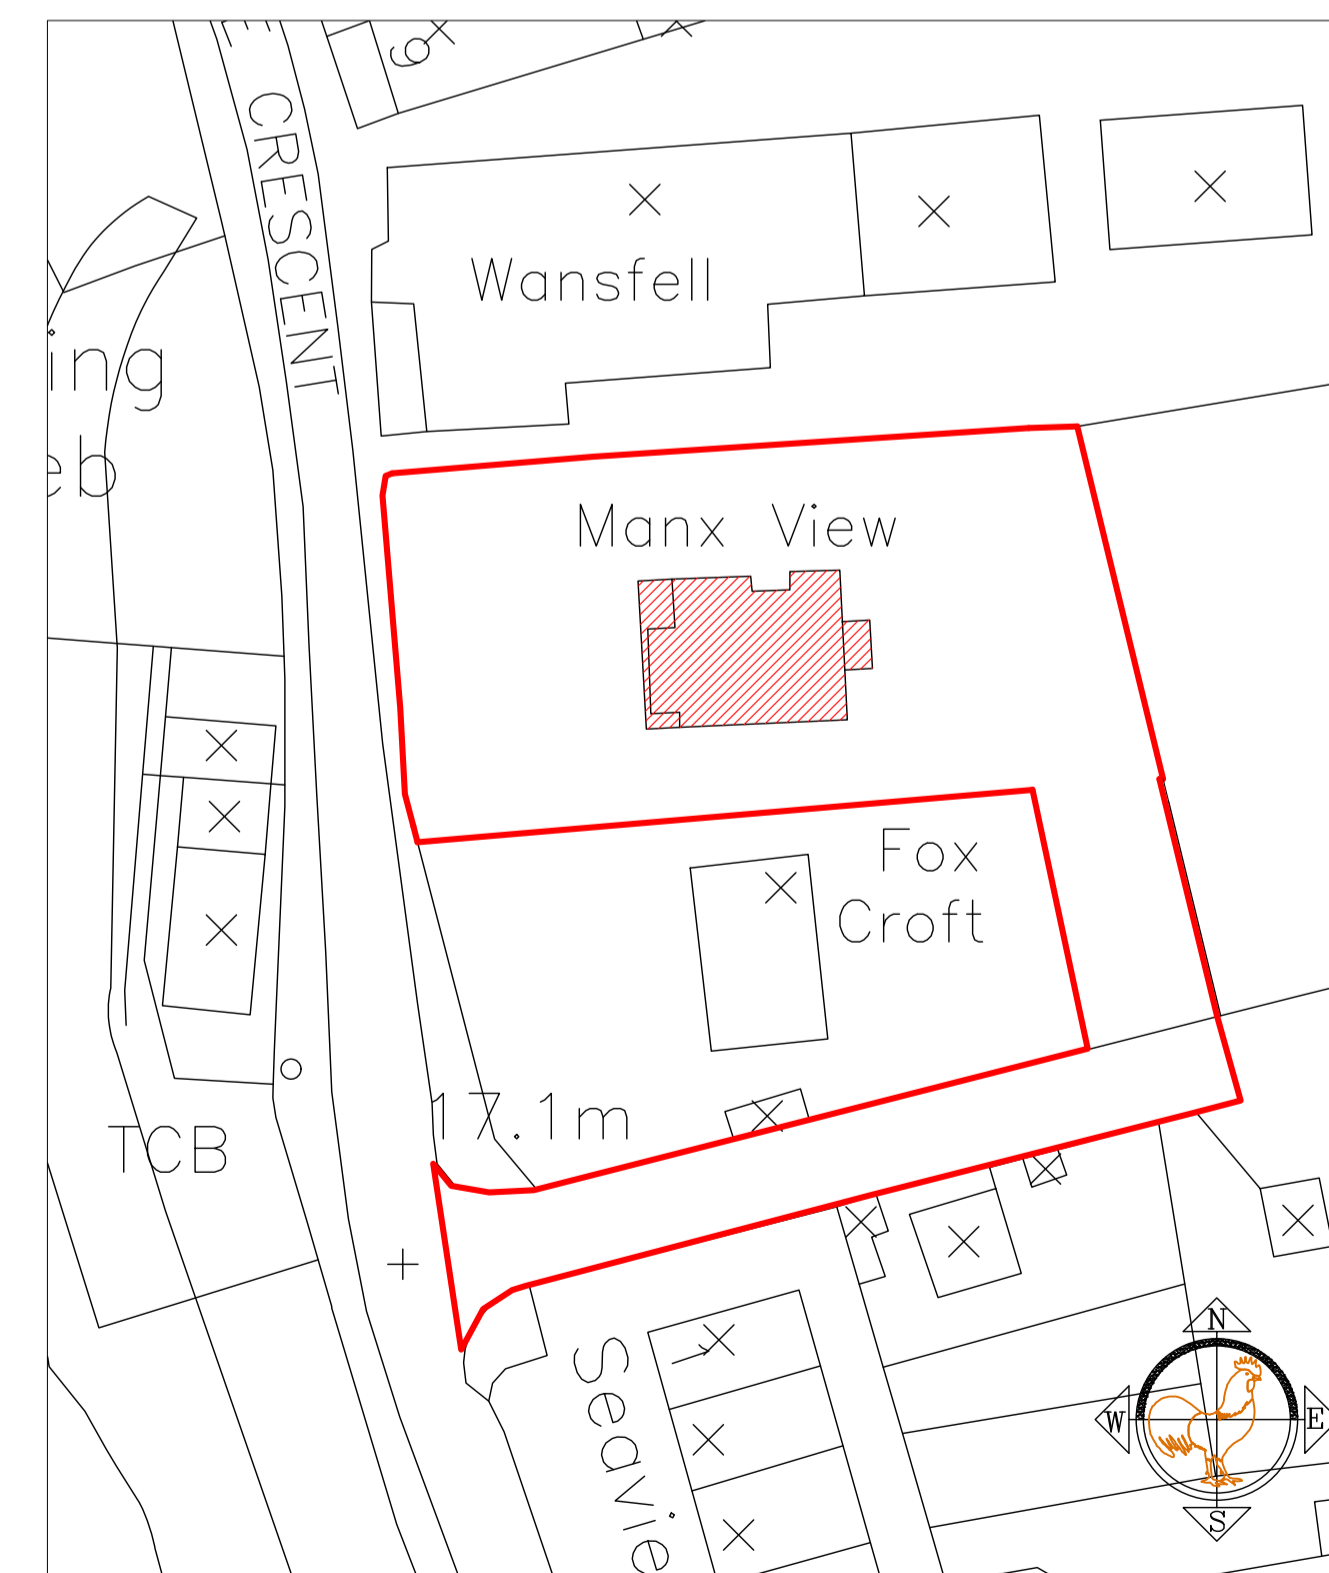

Proposed Location Plan
Scale 1/1250