




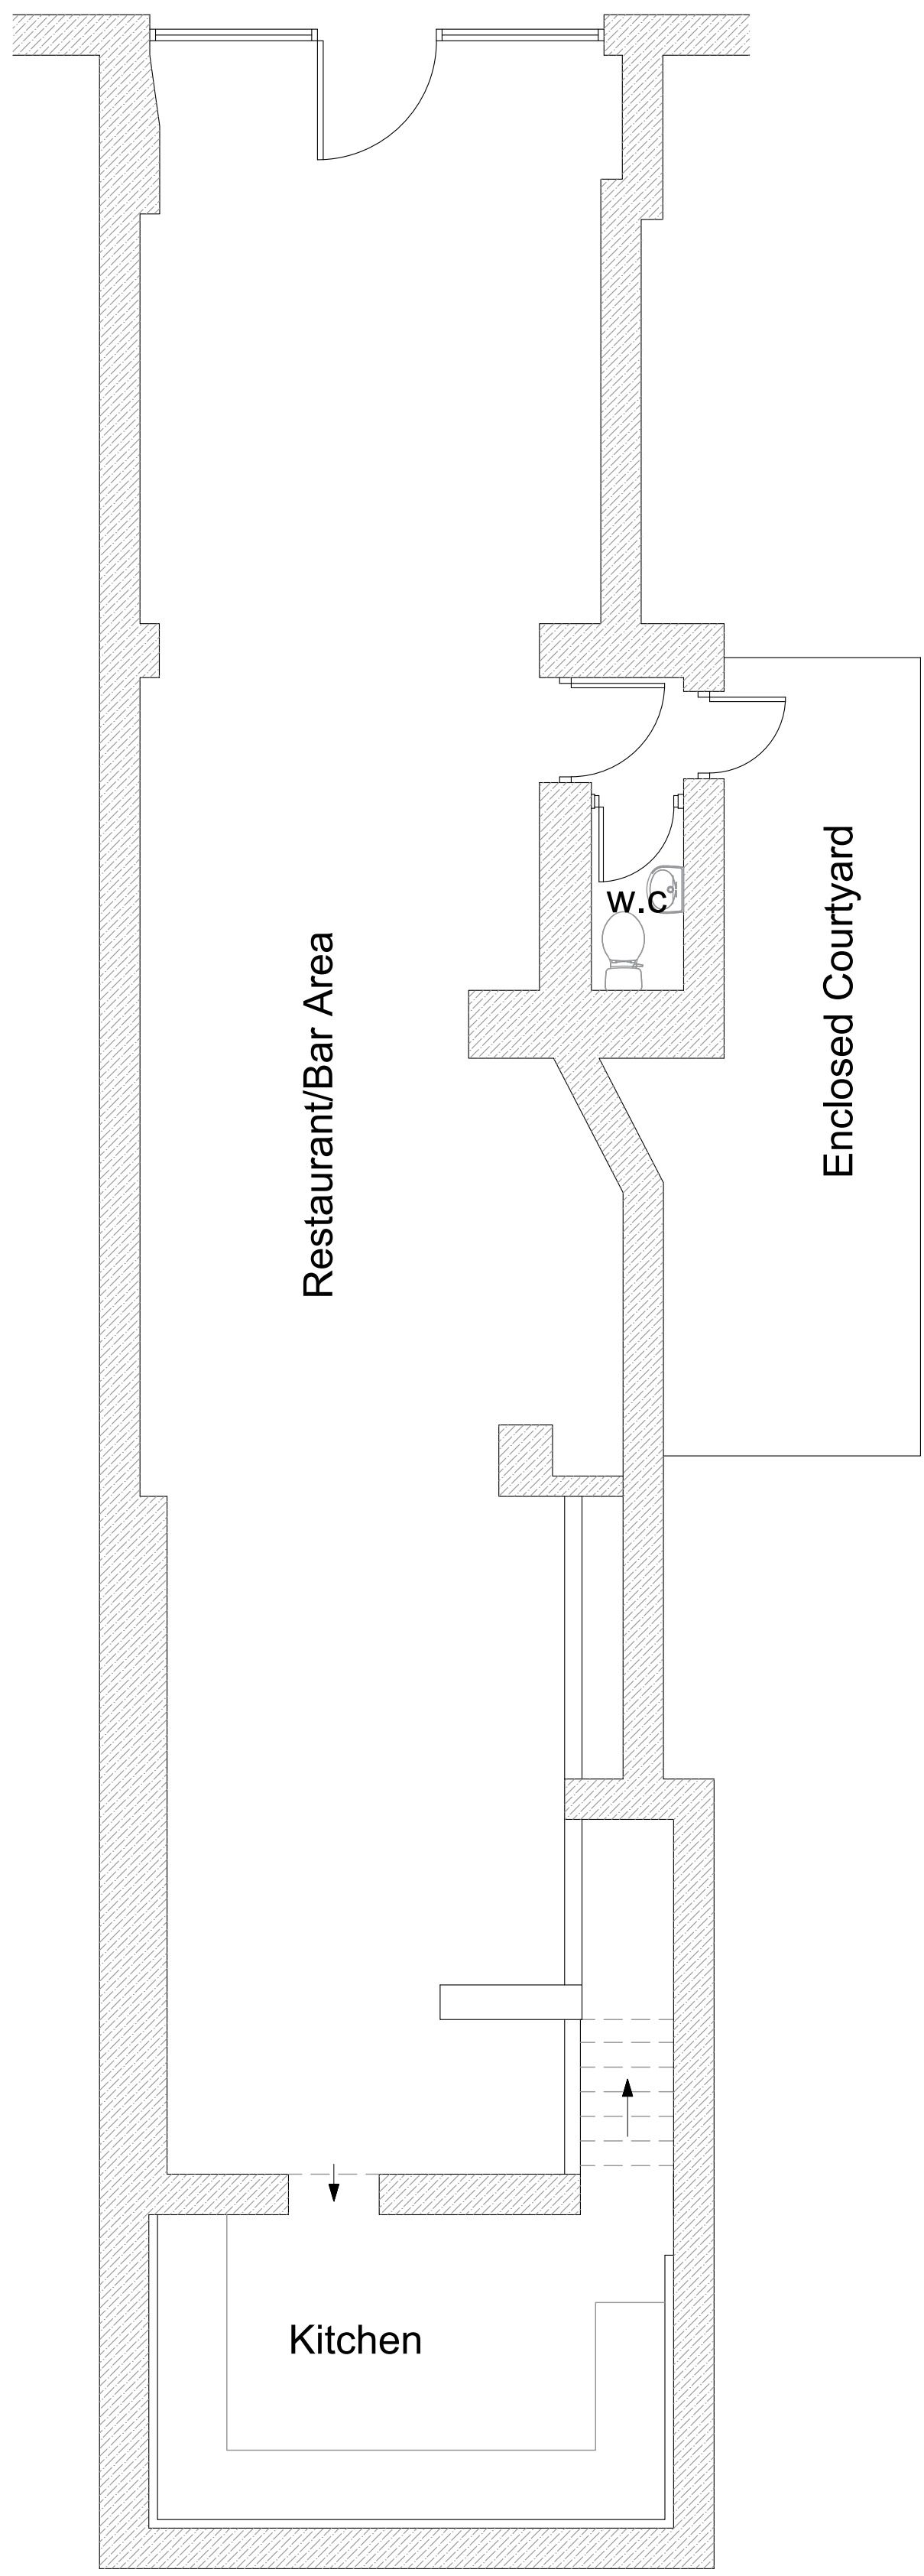


Existing Ground Floor Plan

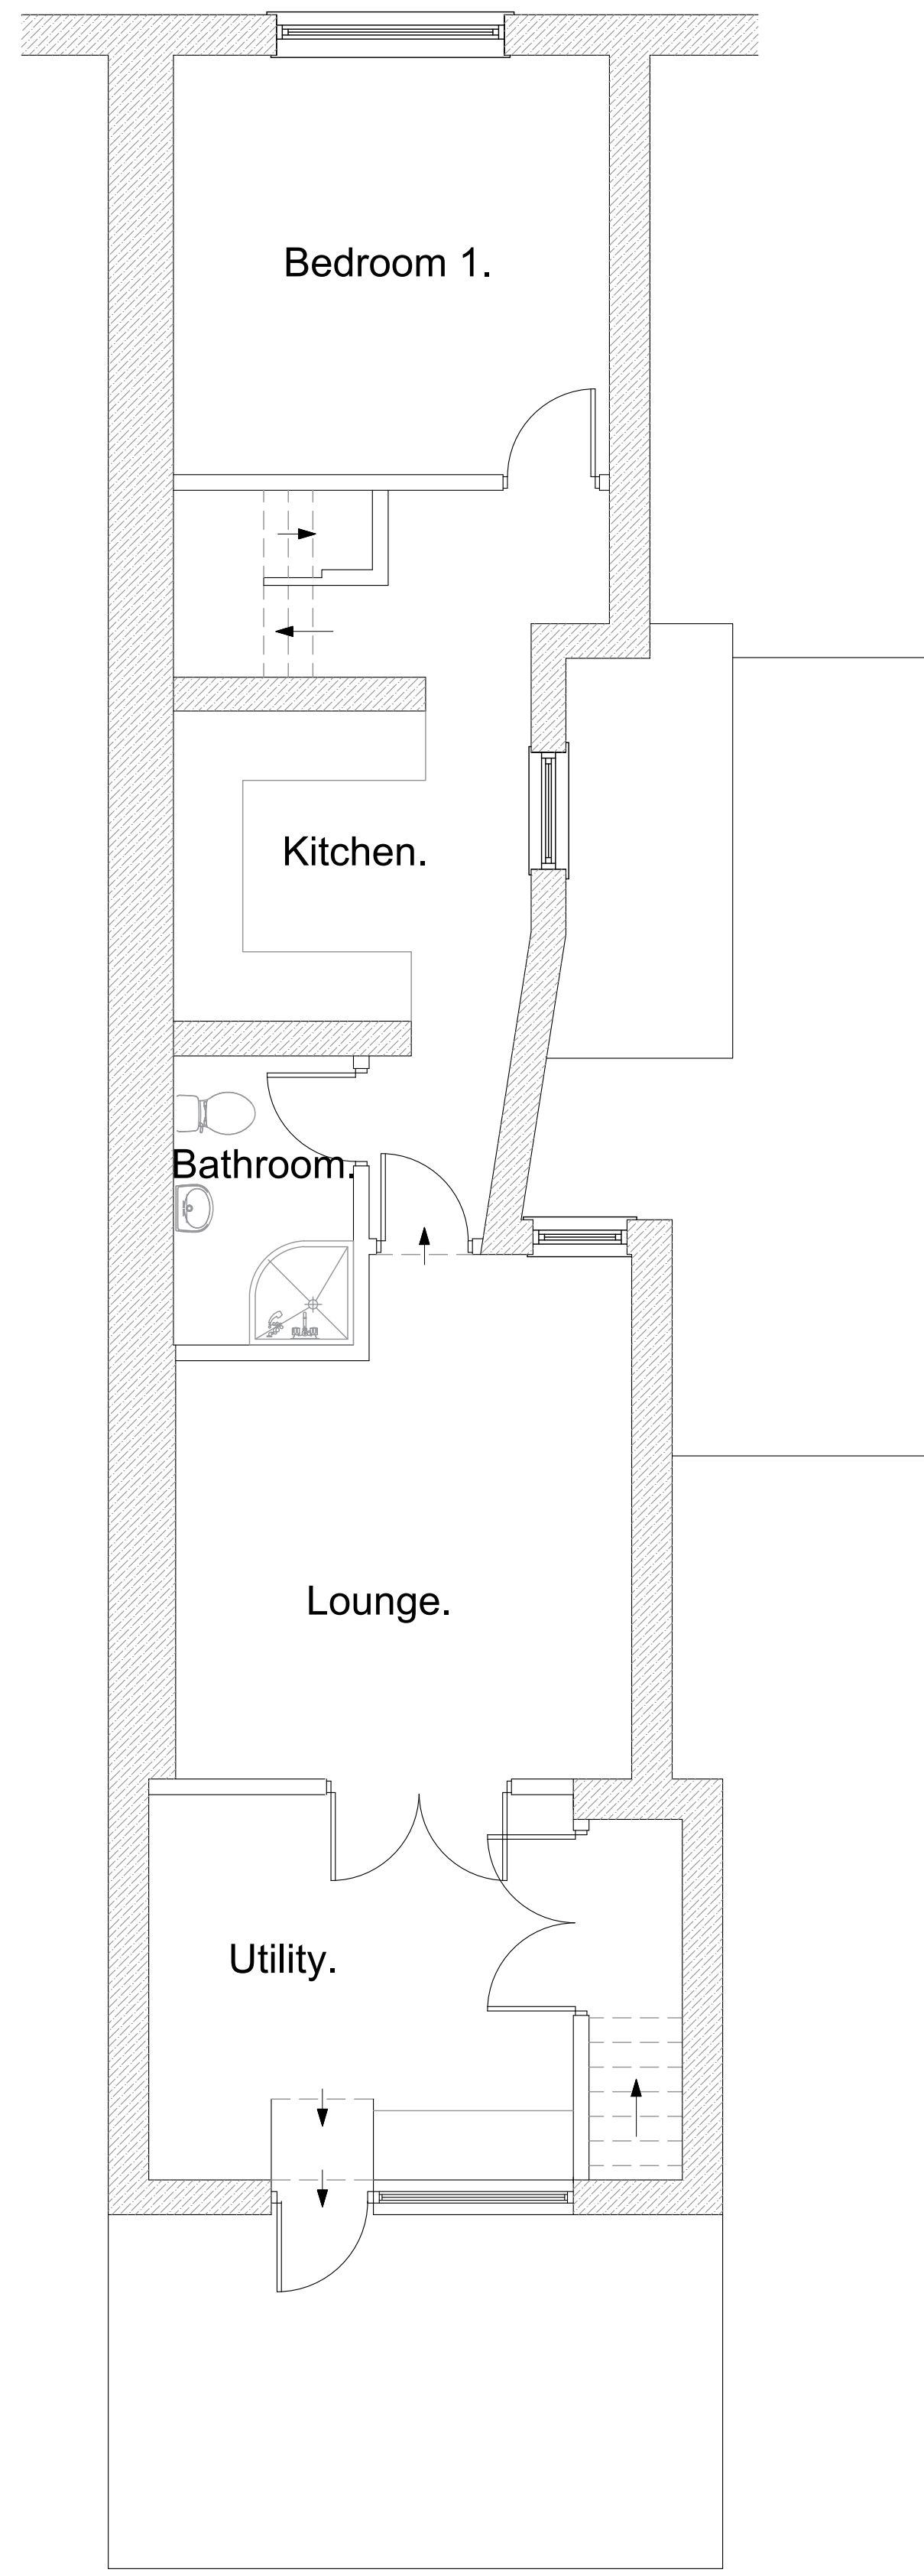


Existing First Floor Plan

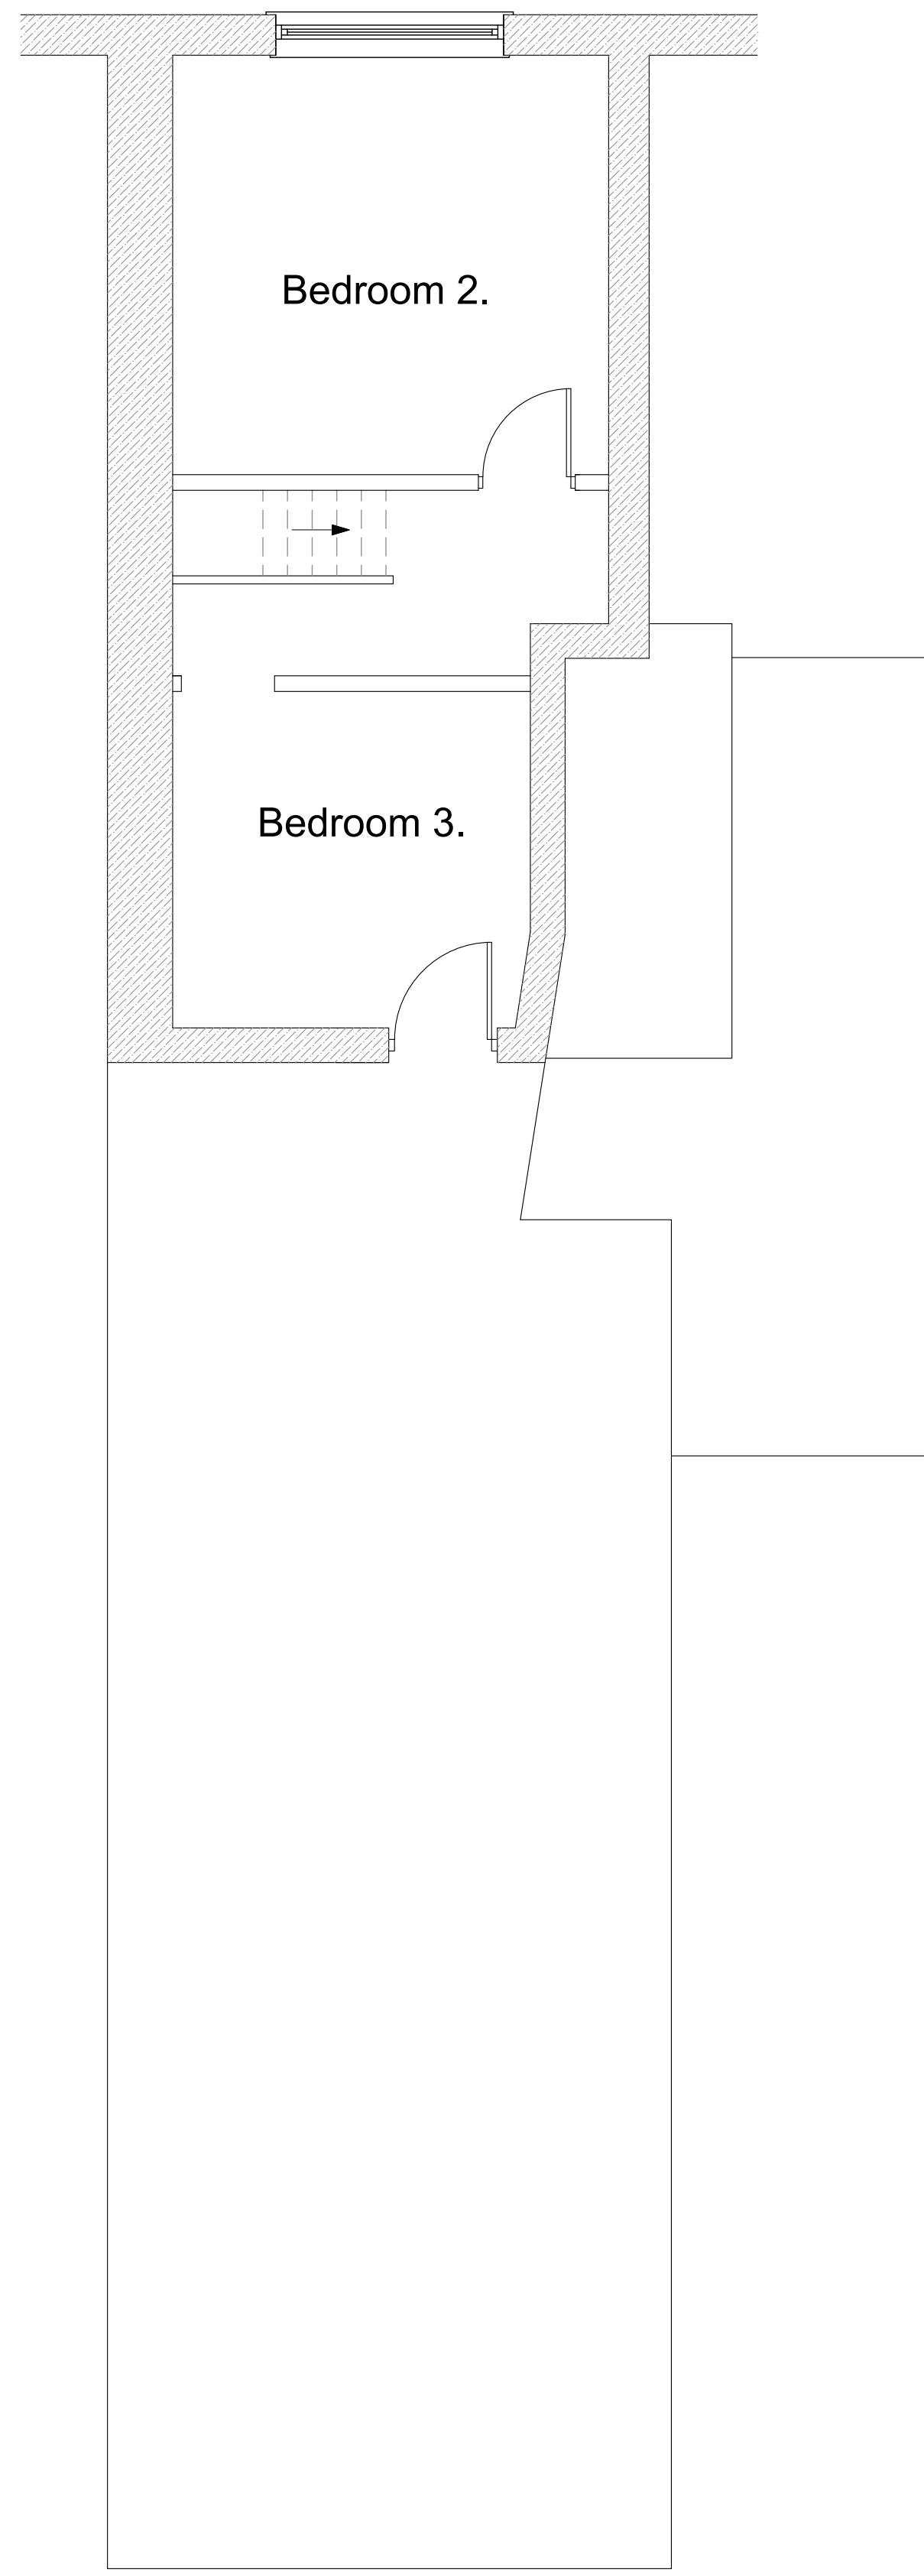

Existing Second Floor Plan

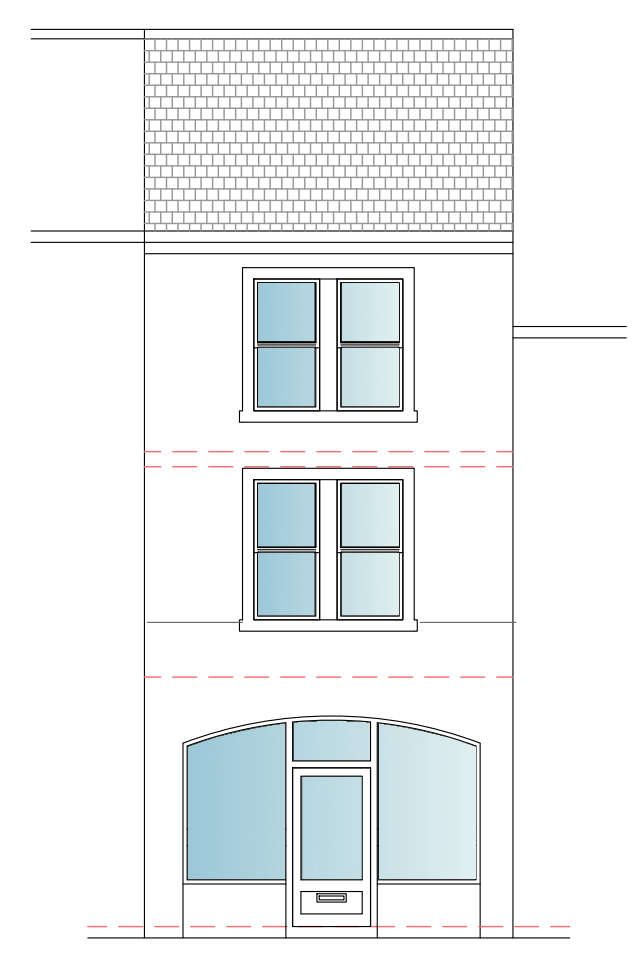

Existing Front Elevation

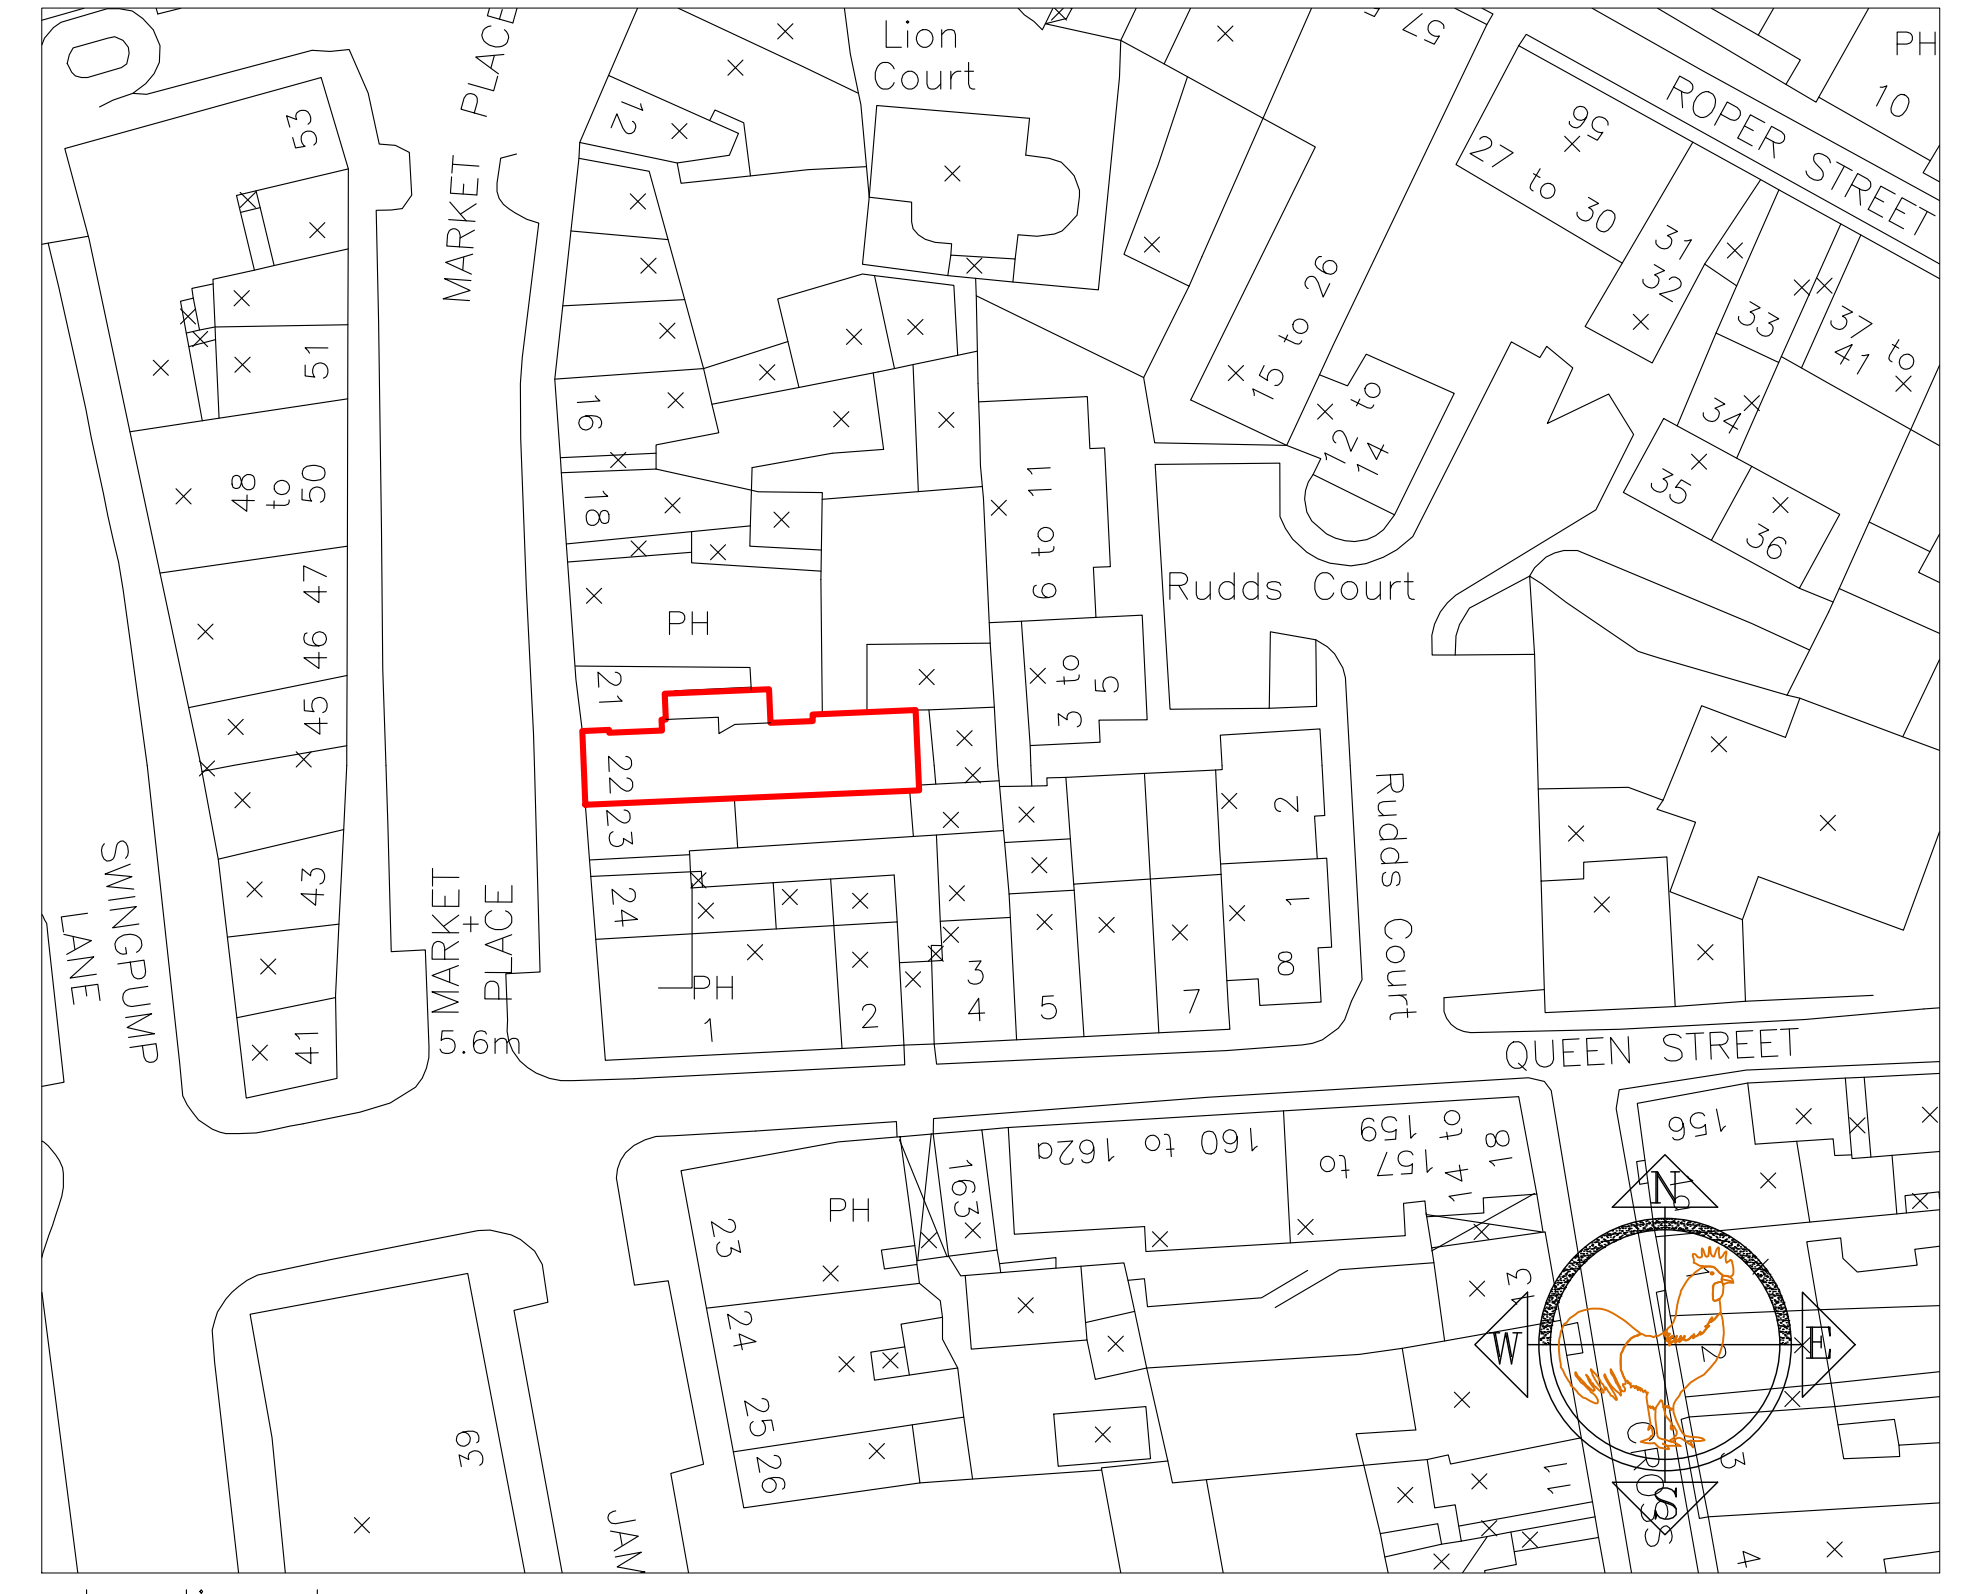

Location plan
Scale 1/500