




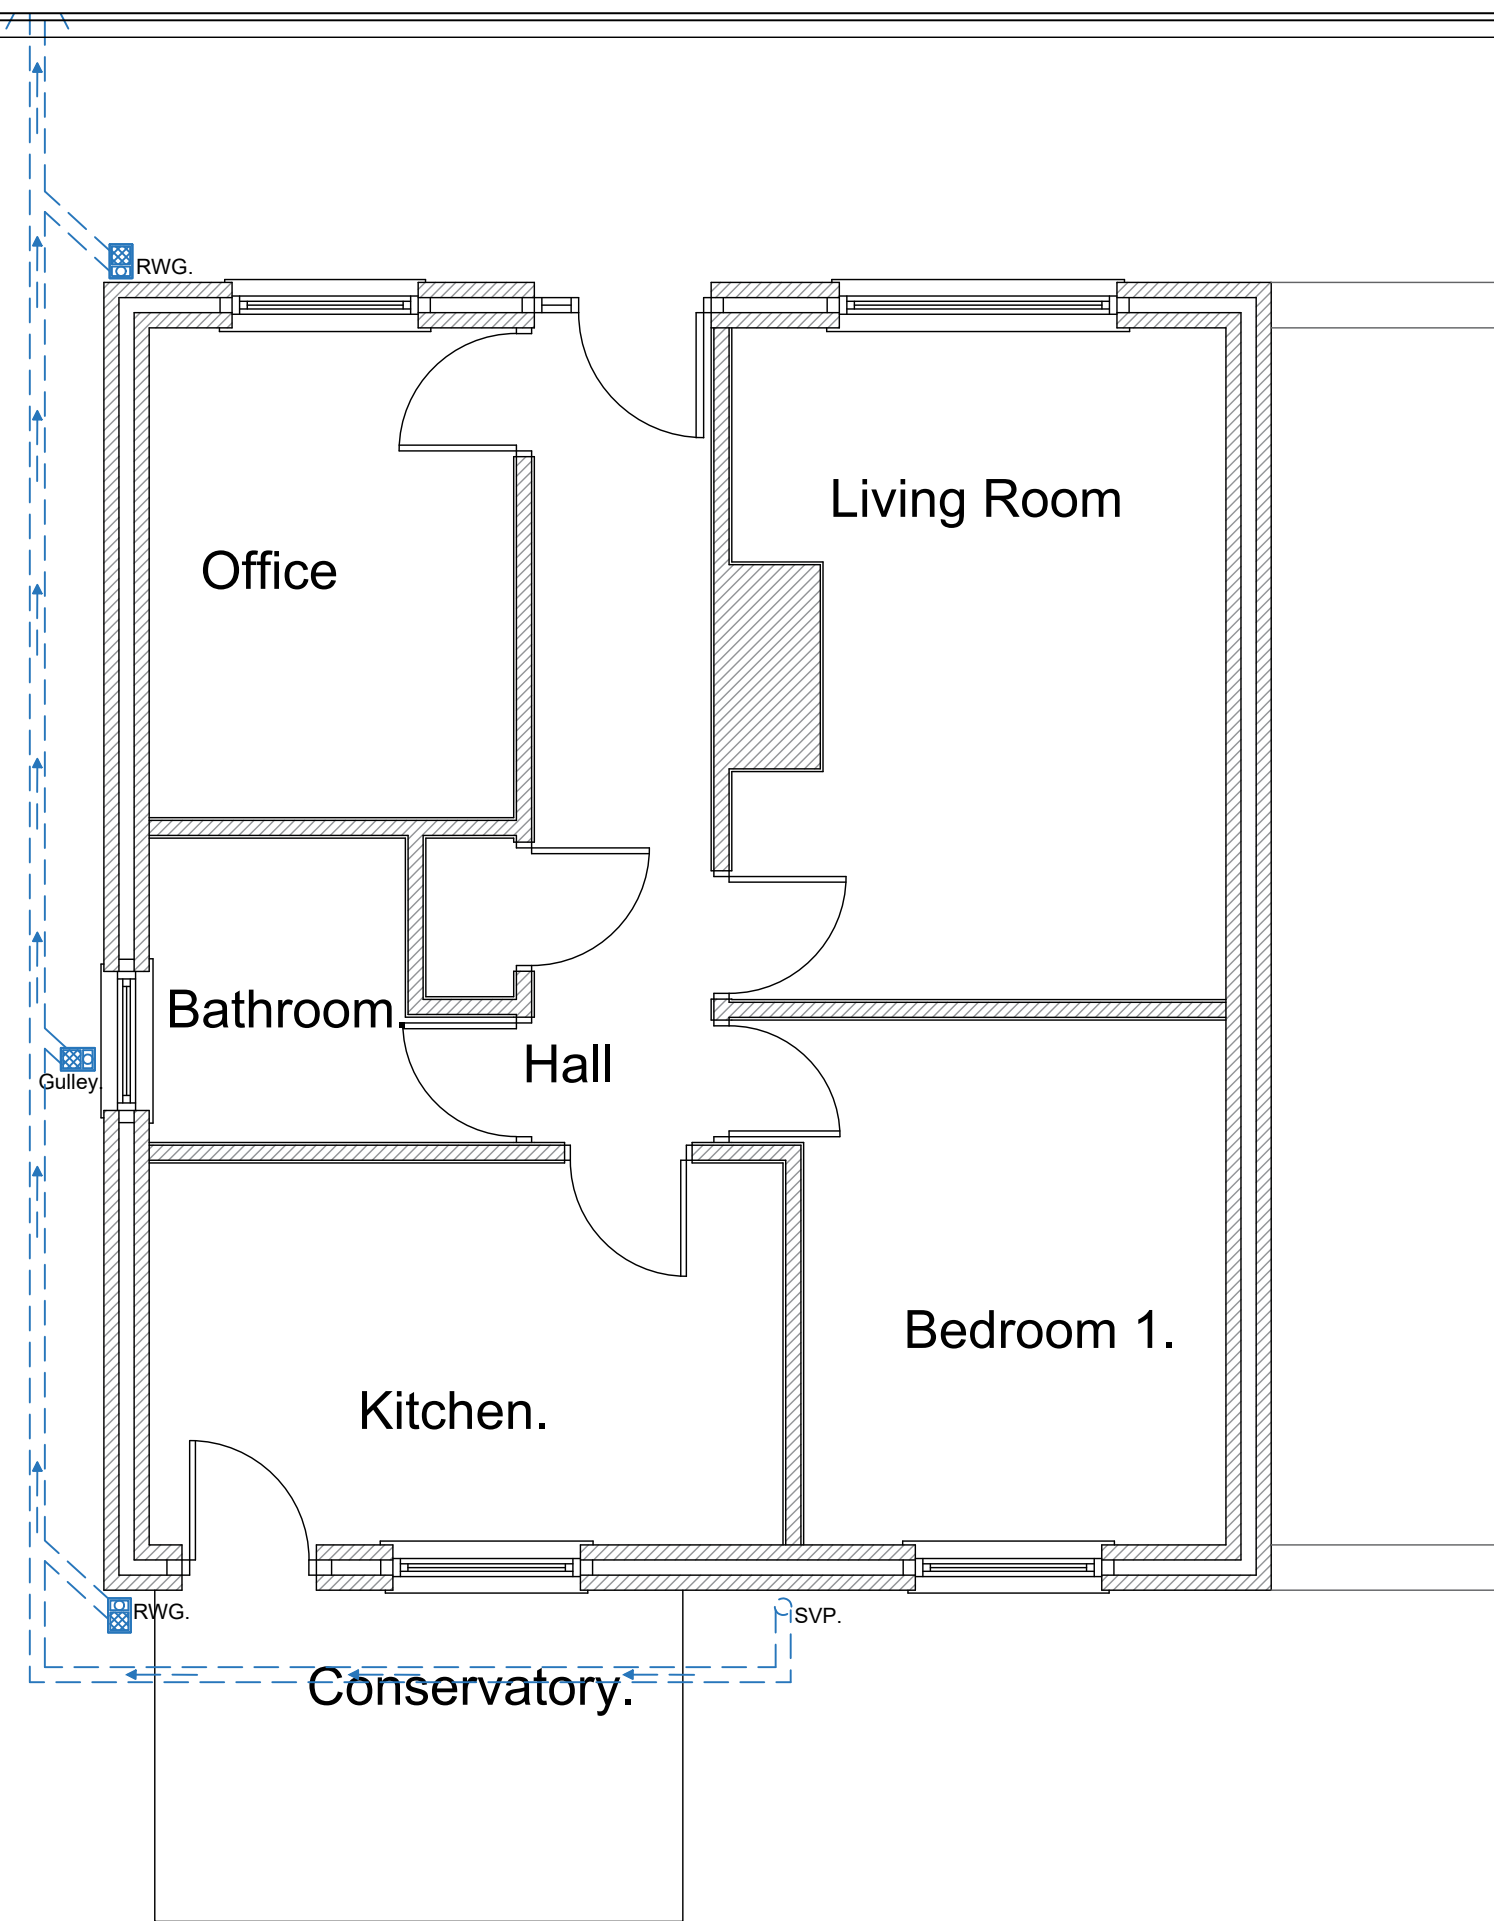


Ground Floor Plan

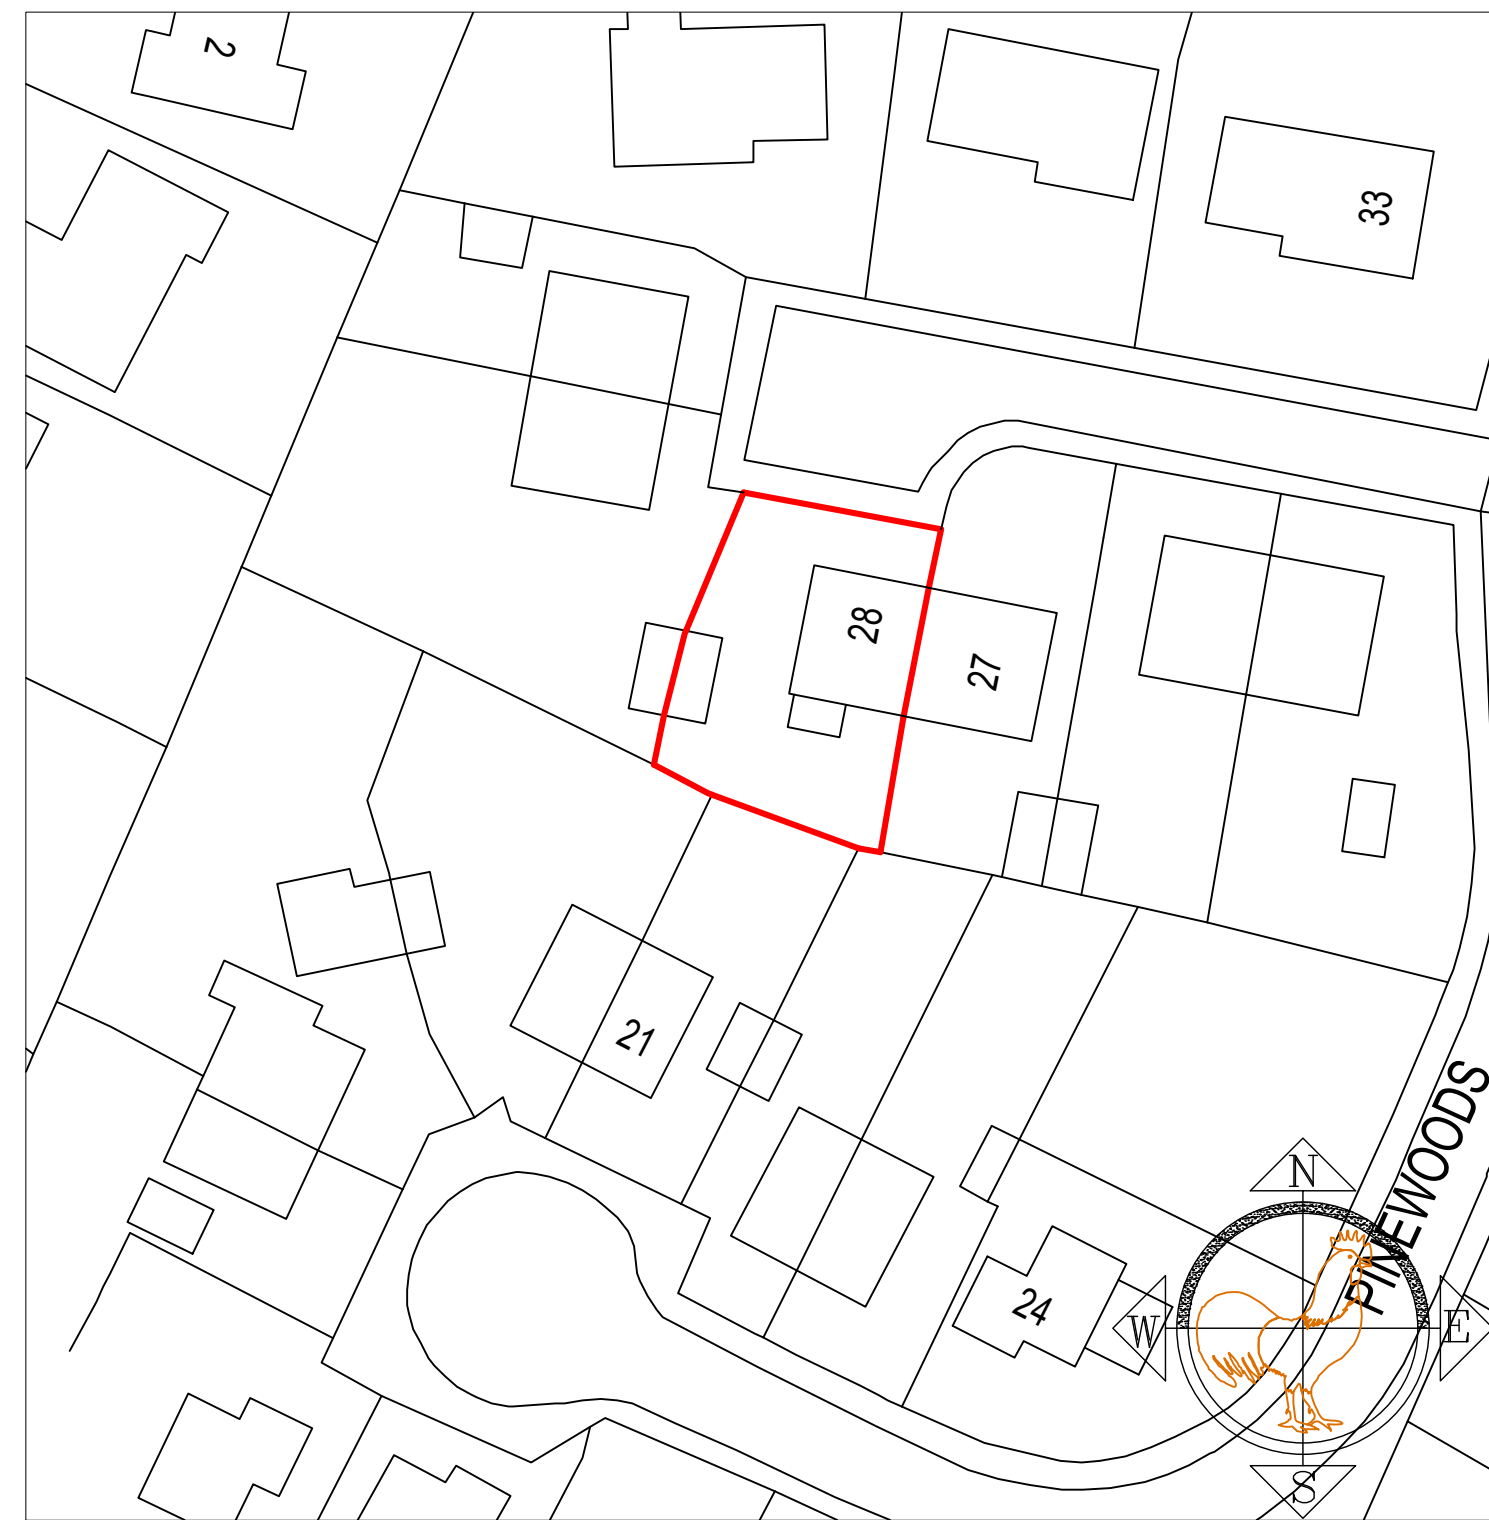


Existing Location plan  
Scale 1/500

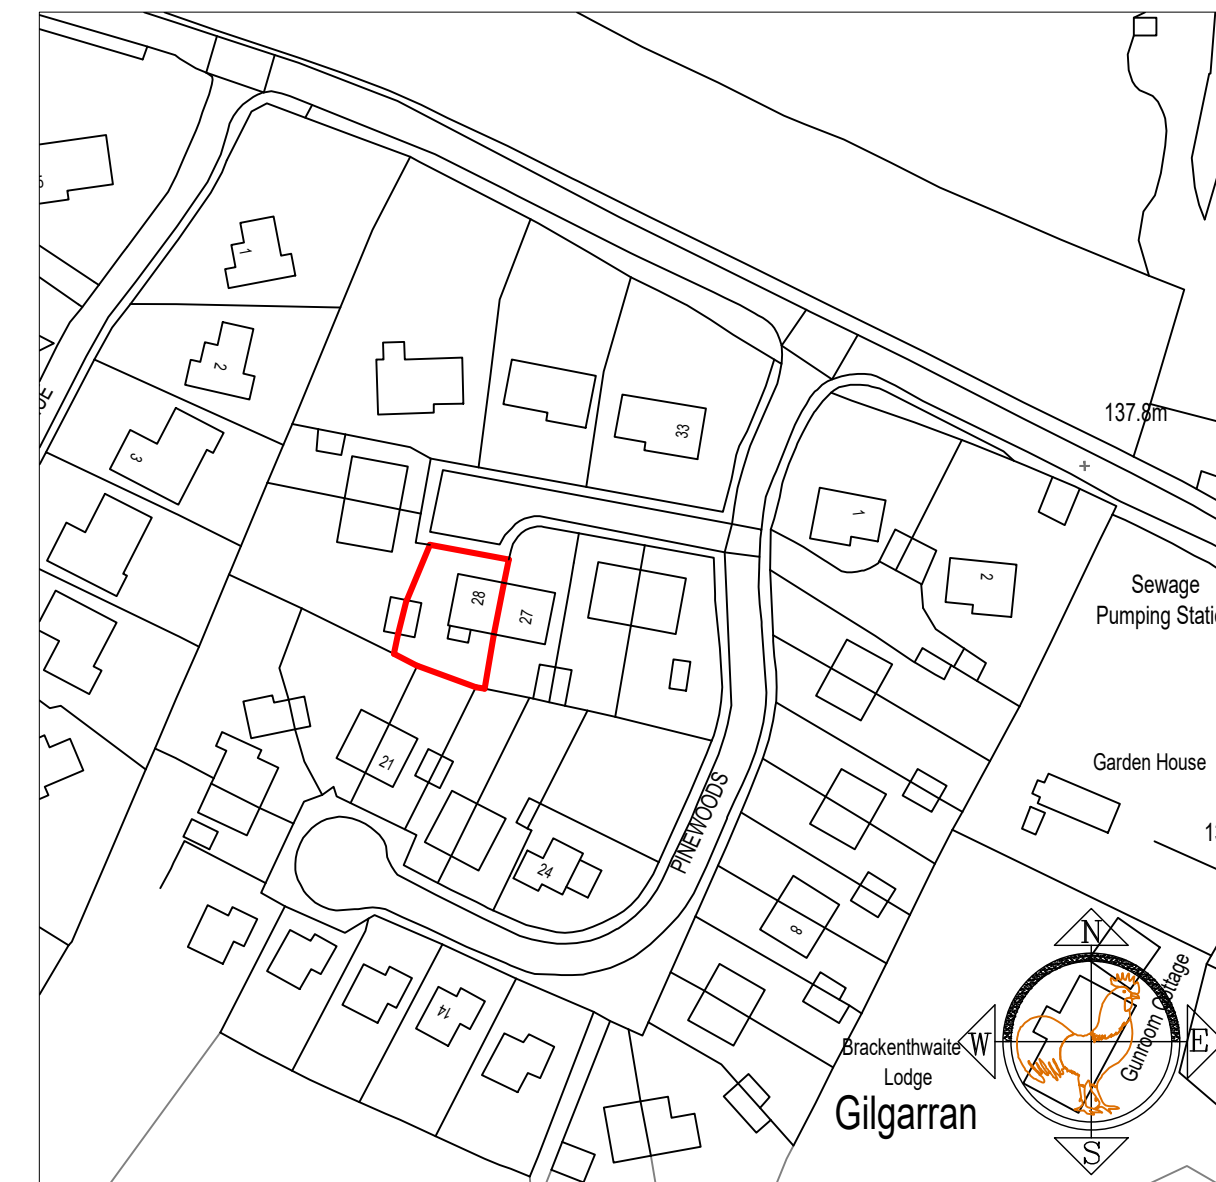


Existing Location plan  
Scale 1/1250

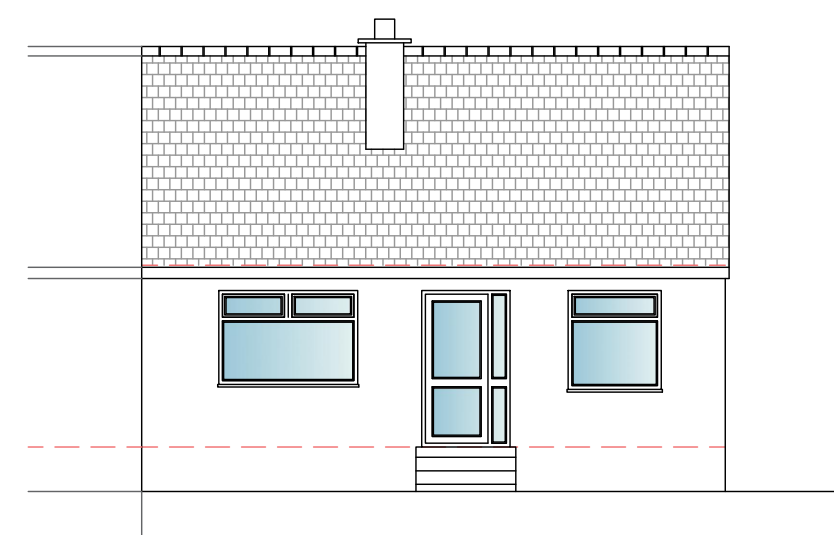


Front Elevation

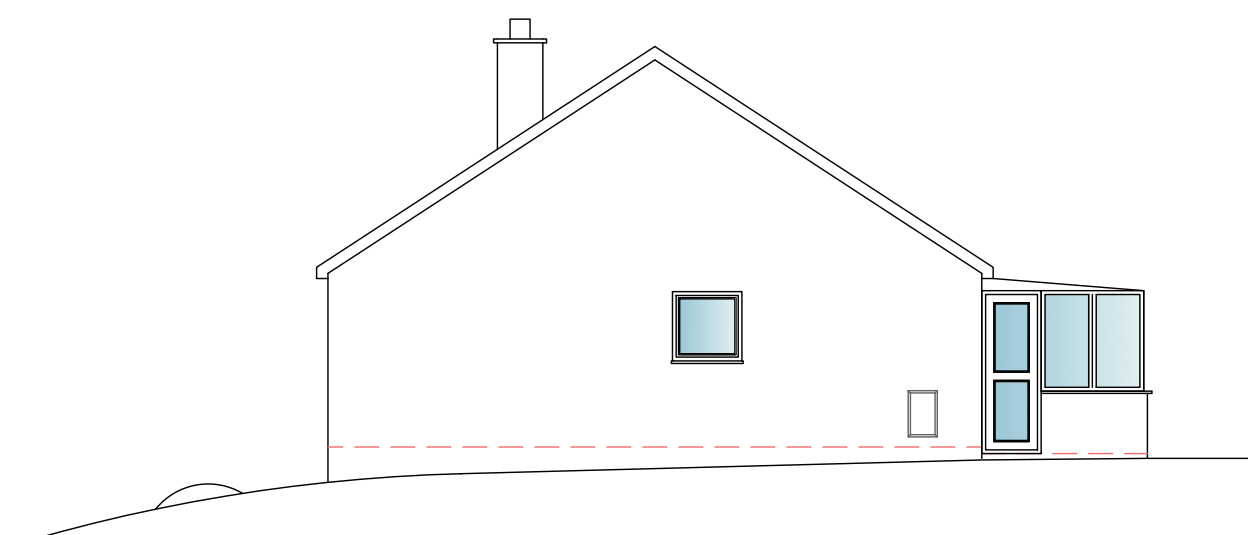

Side Elevation

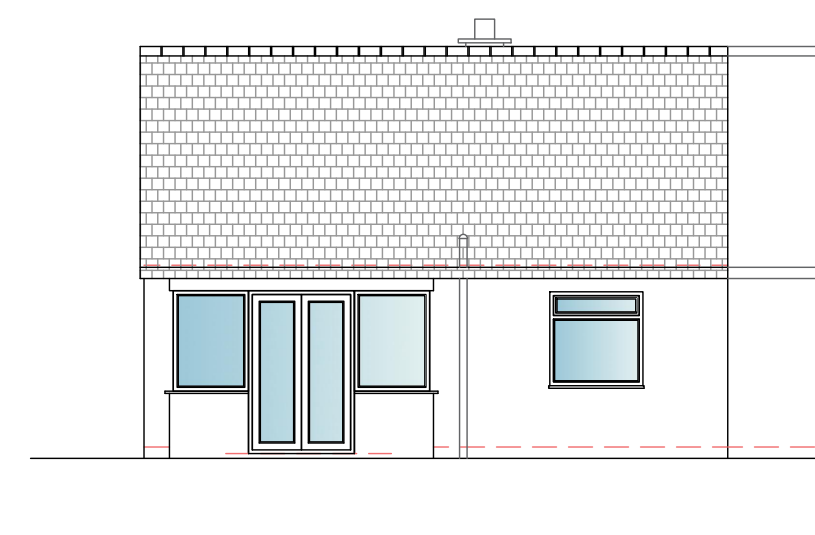

Rear Elevation

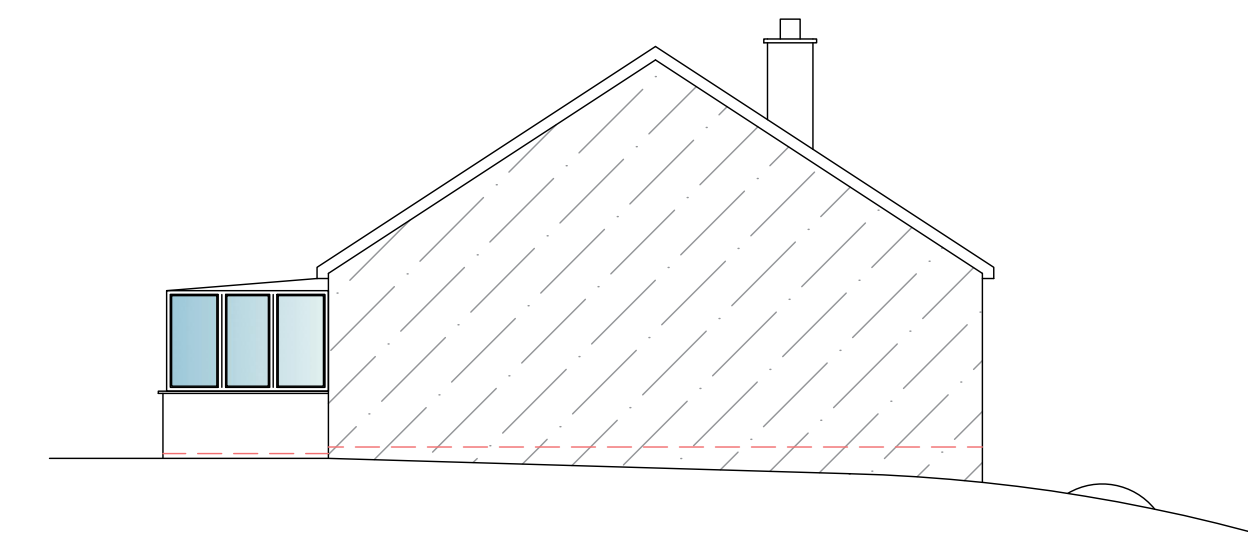

Section Through  
Adjoining Property