



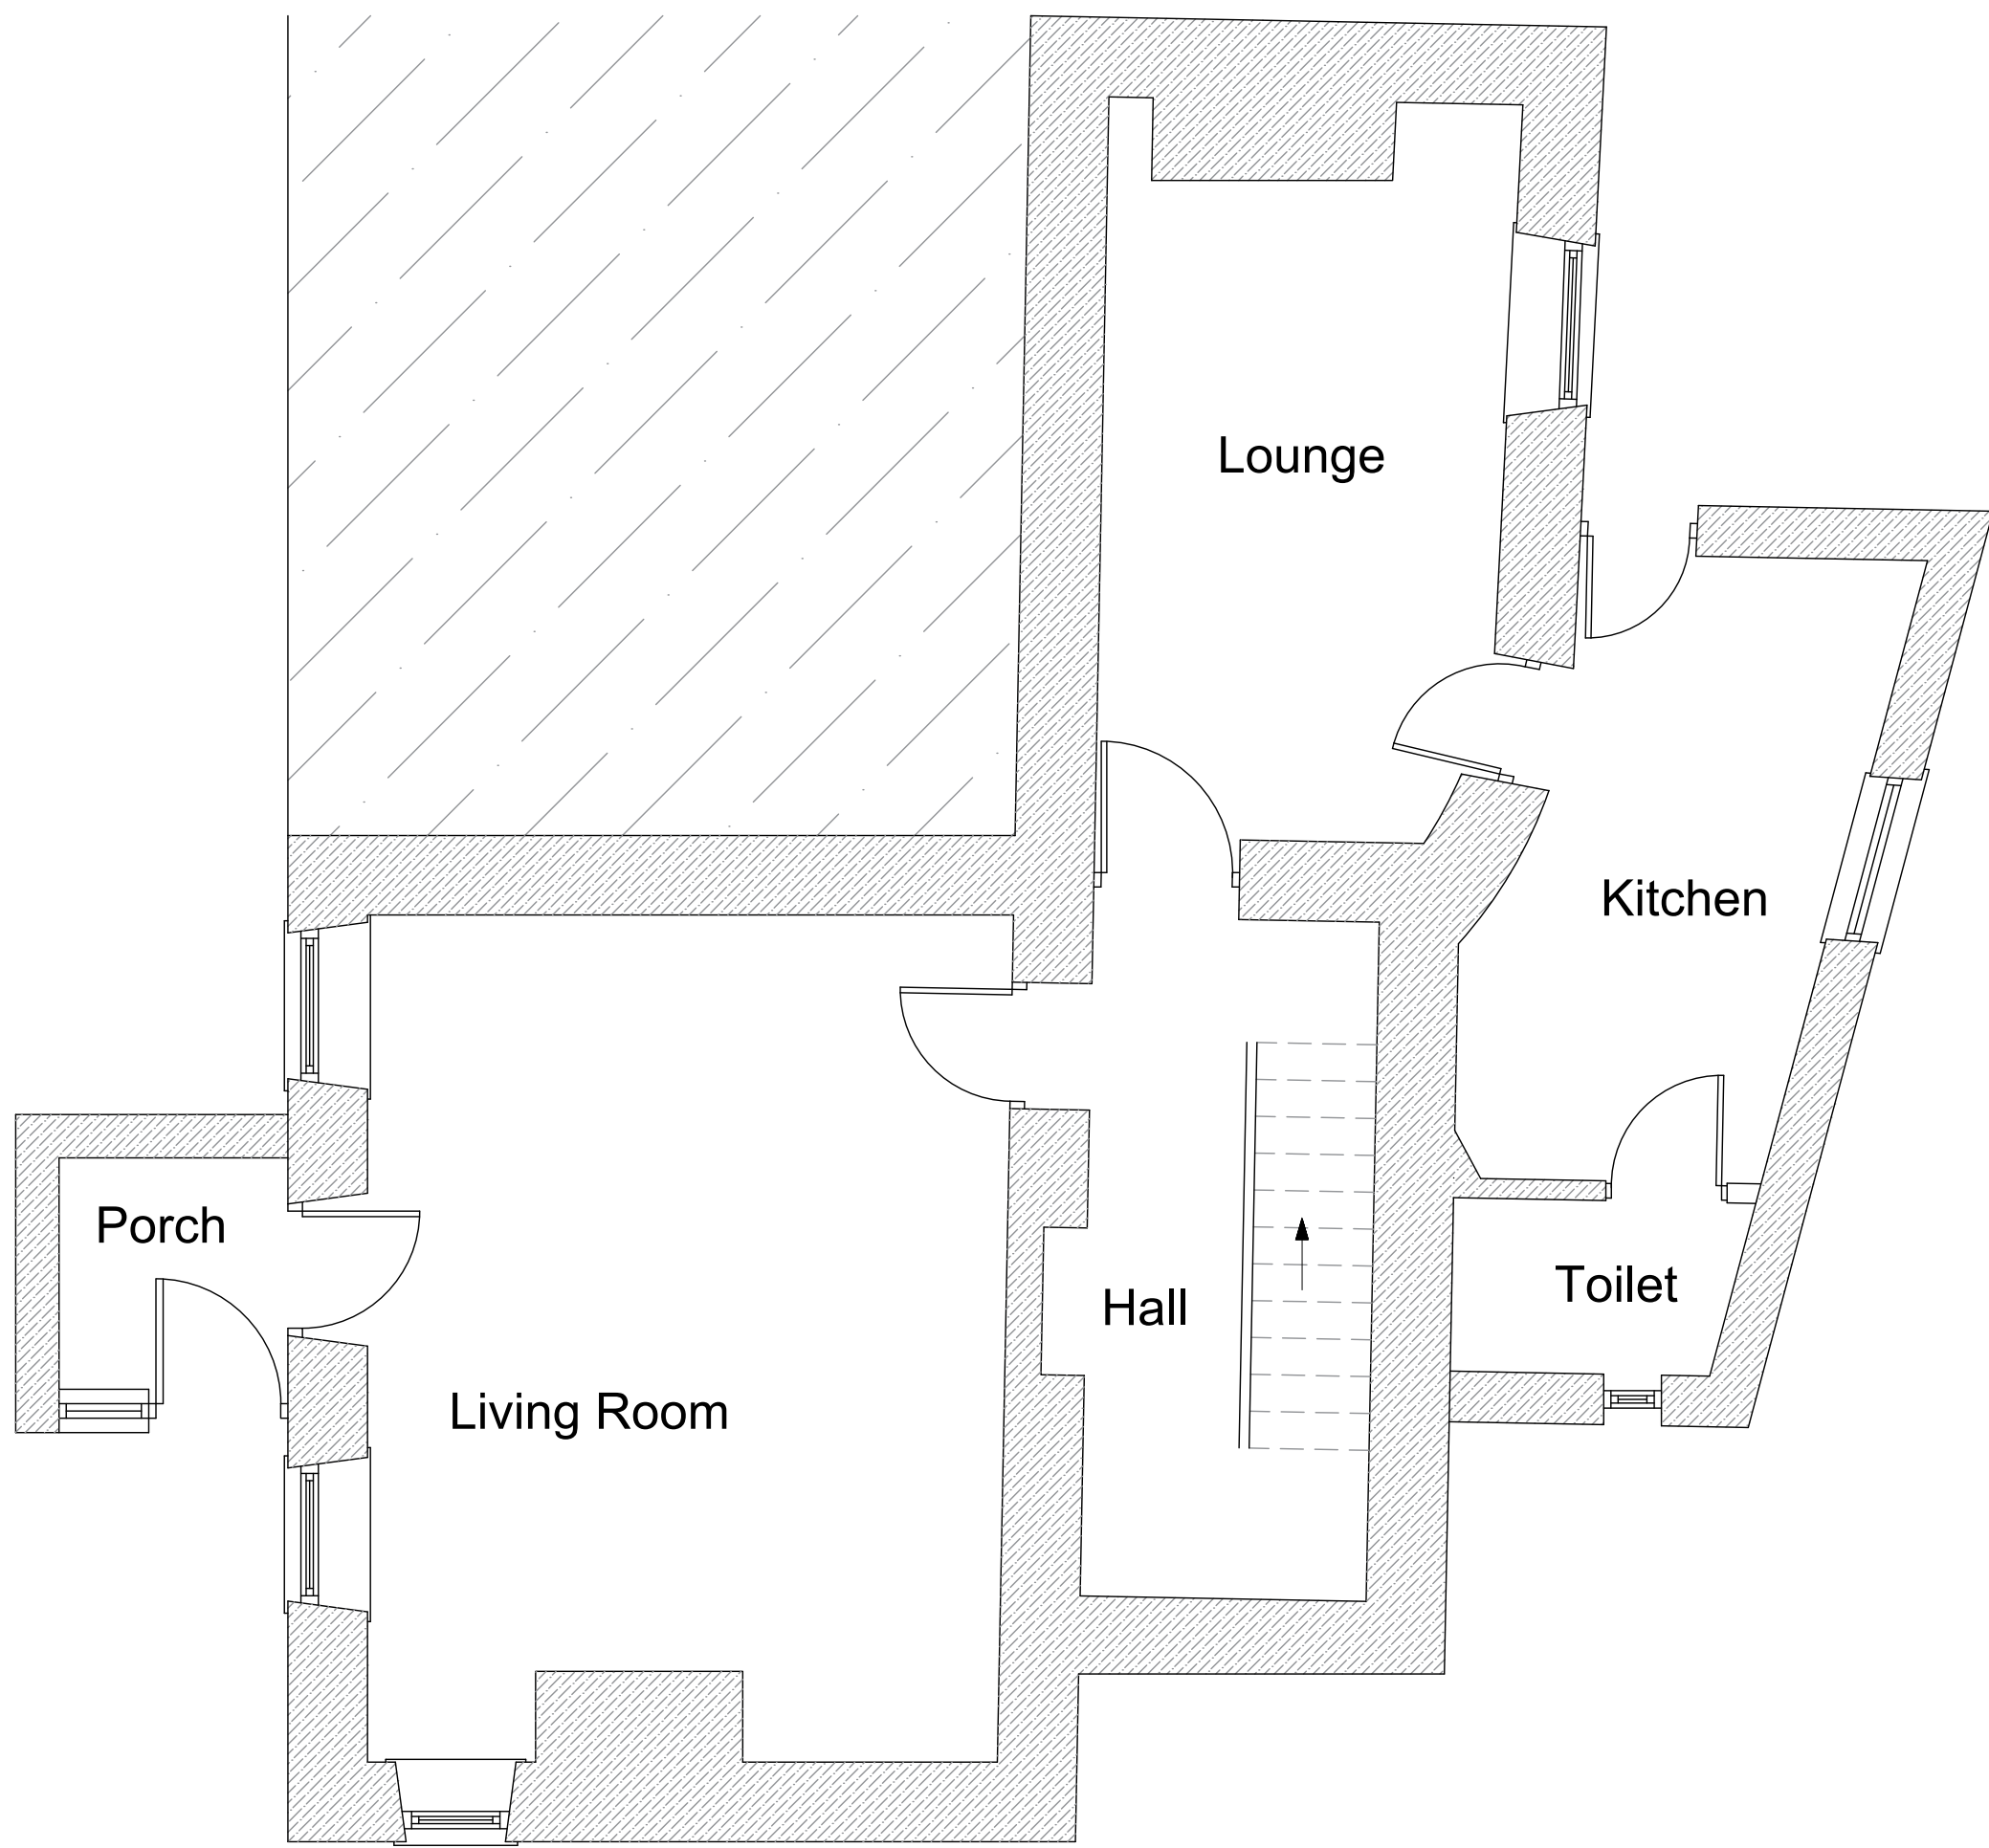


Ground Floor Plan




First Floor Plan

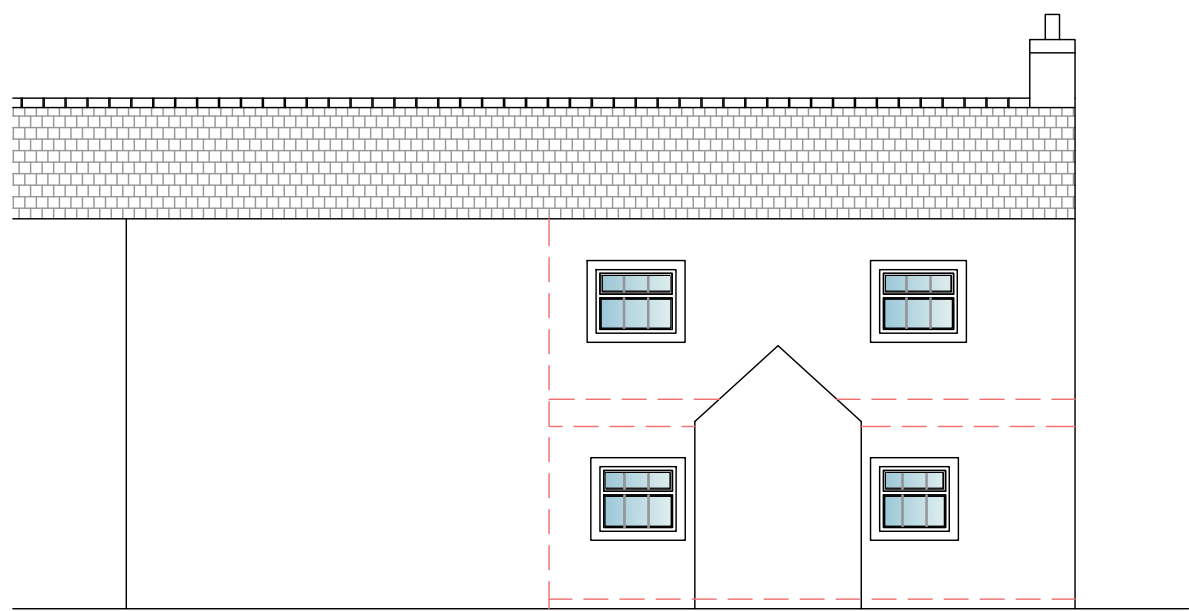


Front Elevation

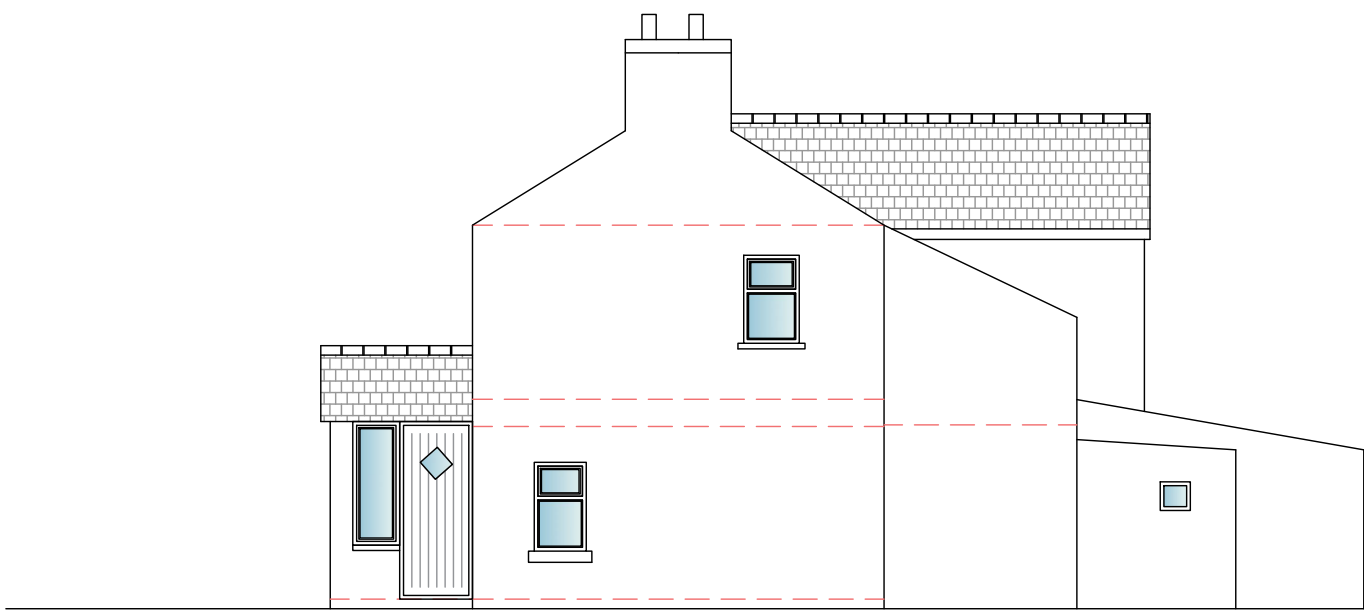


Side Elevation

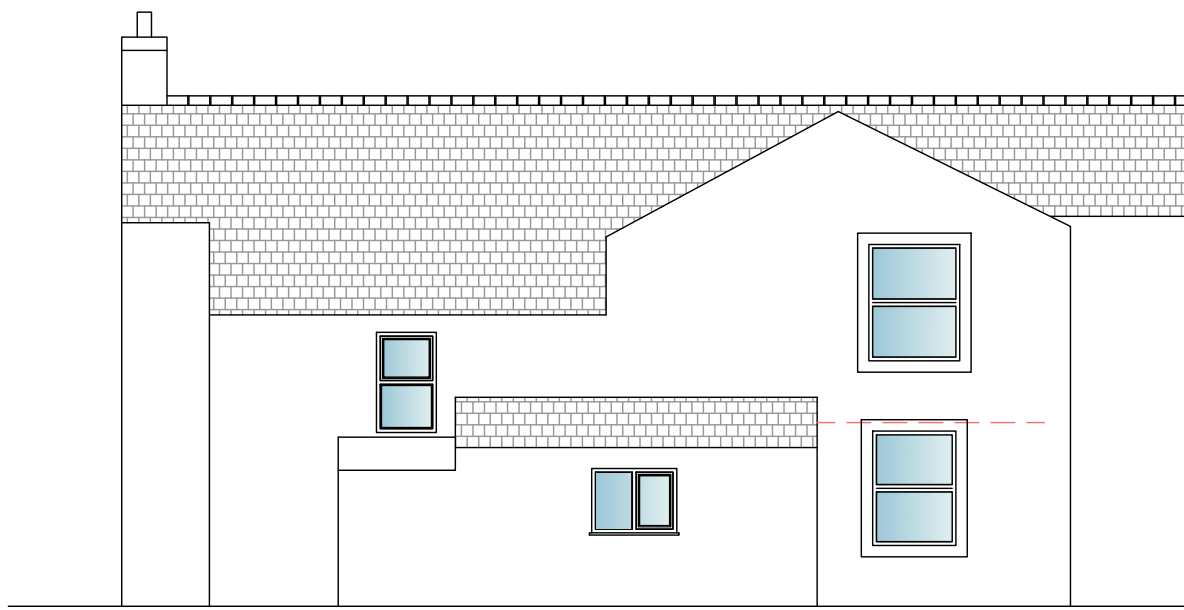

Rear Elevation

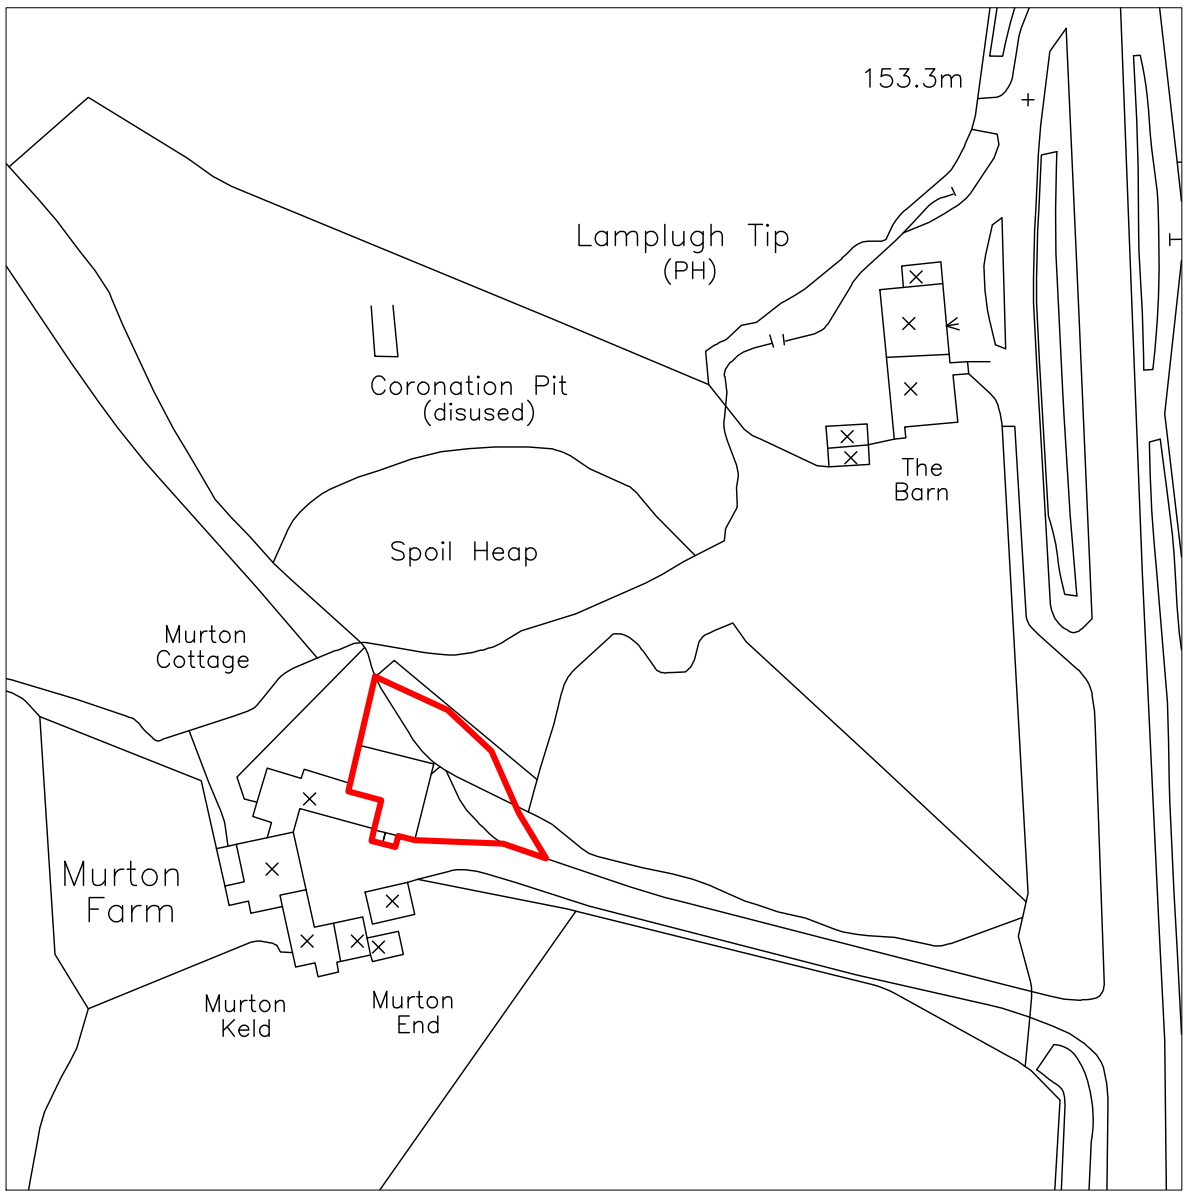

Existing Location Plan
scale 1/1250

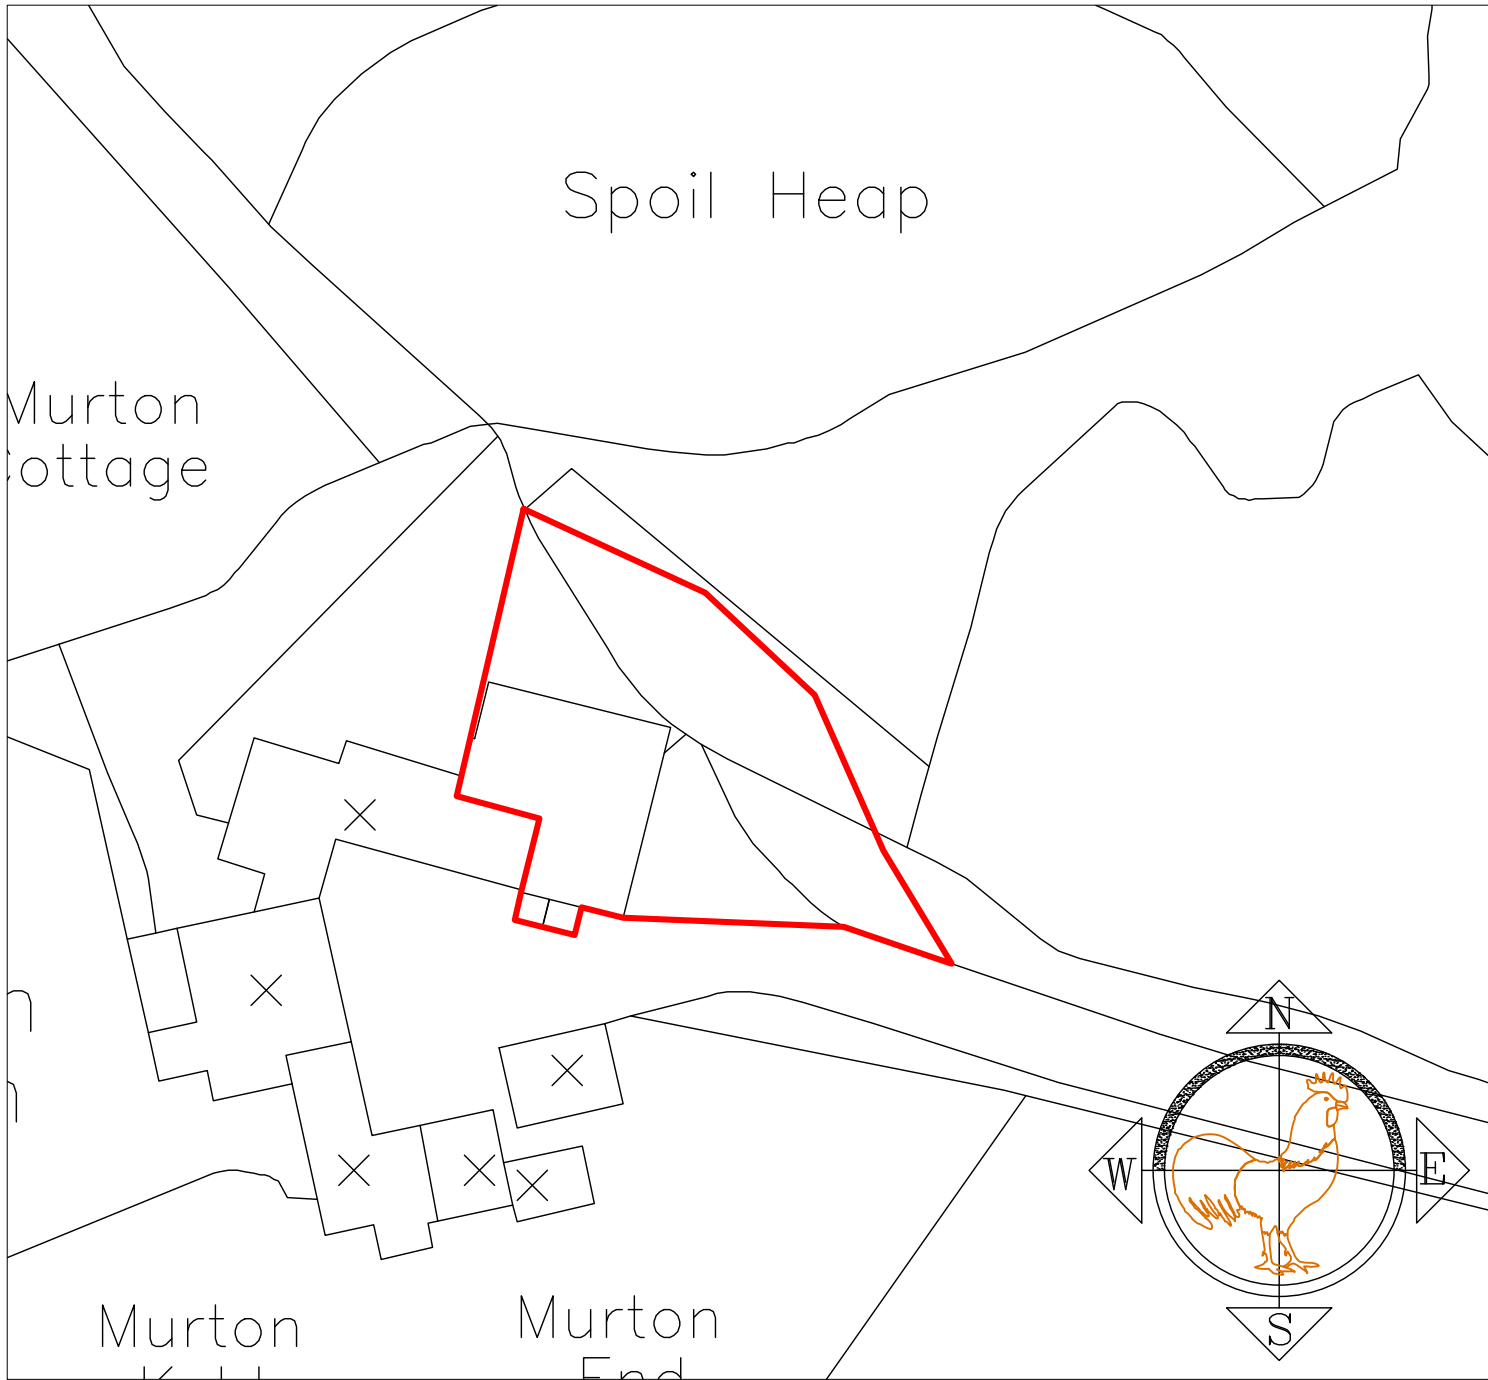

Proposed Location Plan
scale 1/1250

The drawing is the property of JTS Architectural services, and is not to be copied, used or shown to any third party without written consent.

	Title	Murton Cottage, Lamplugh, Cumbria
	Project	Existing Plans- DWG01
	Project	Rear Extension
	Project	Planning Application Drawing
Scale	1/50, 1/100 & 1/1250	