


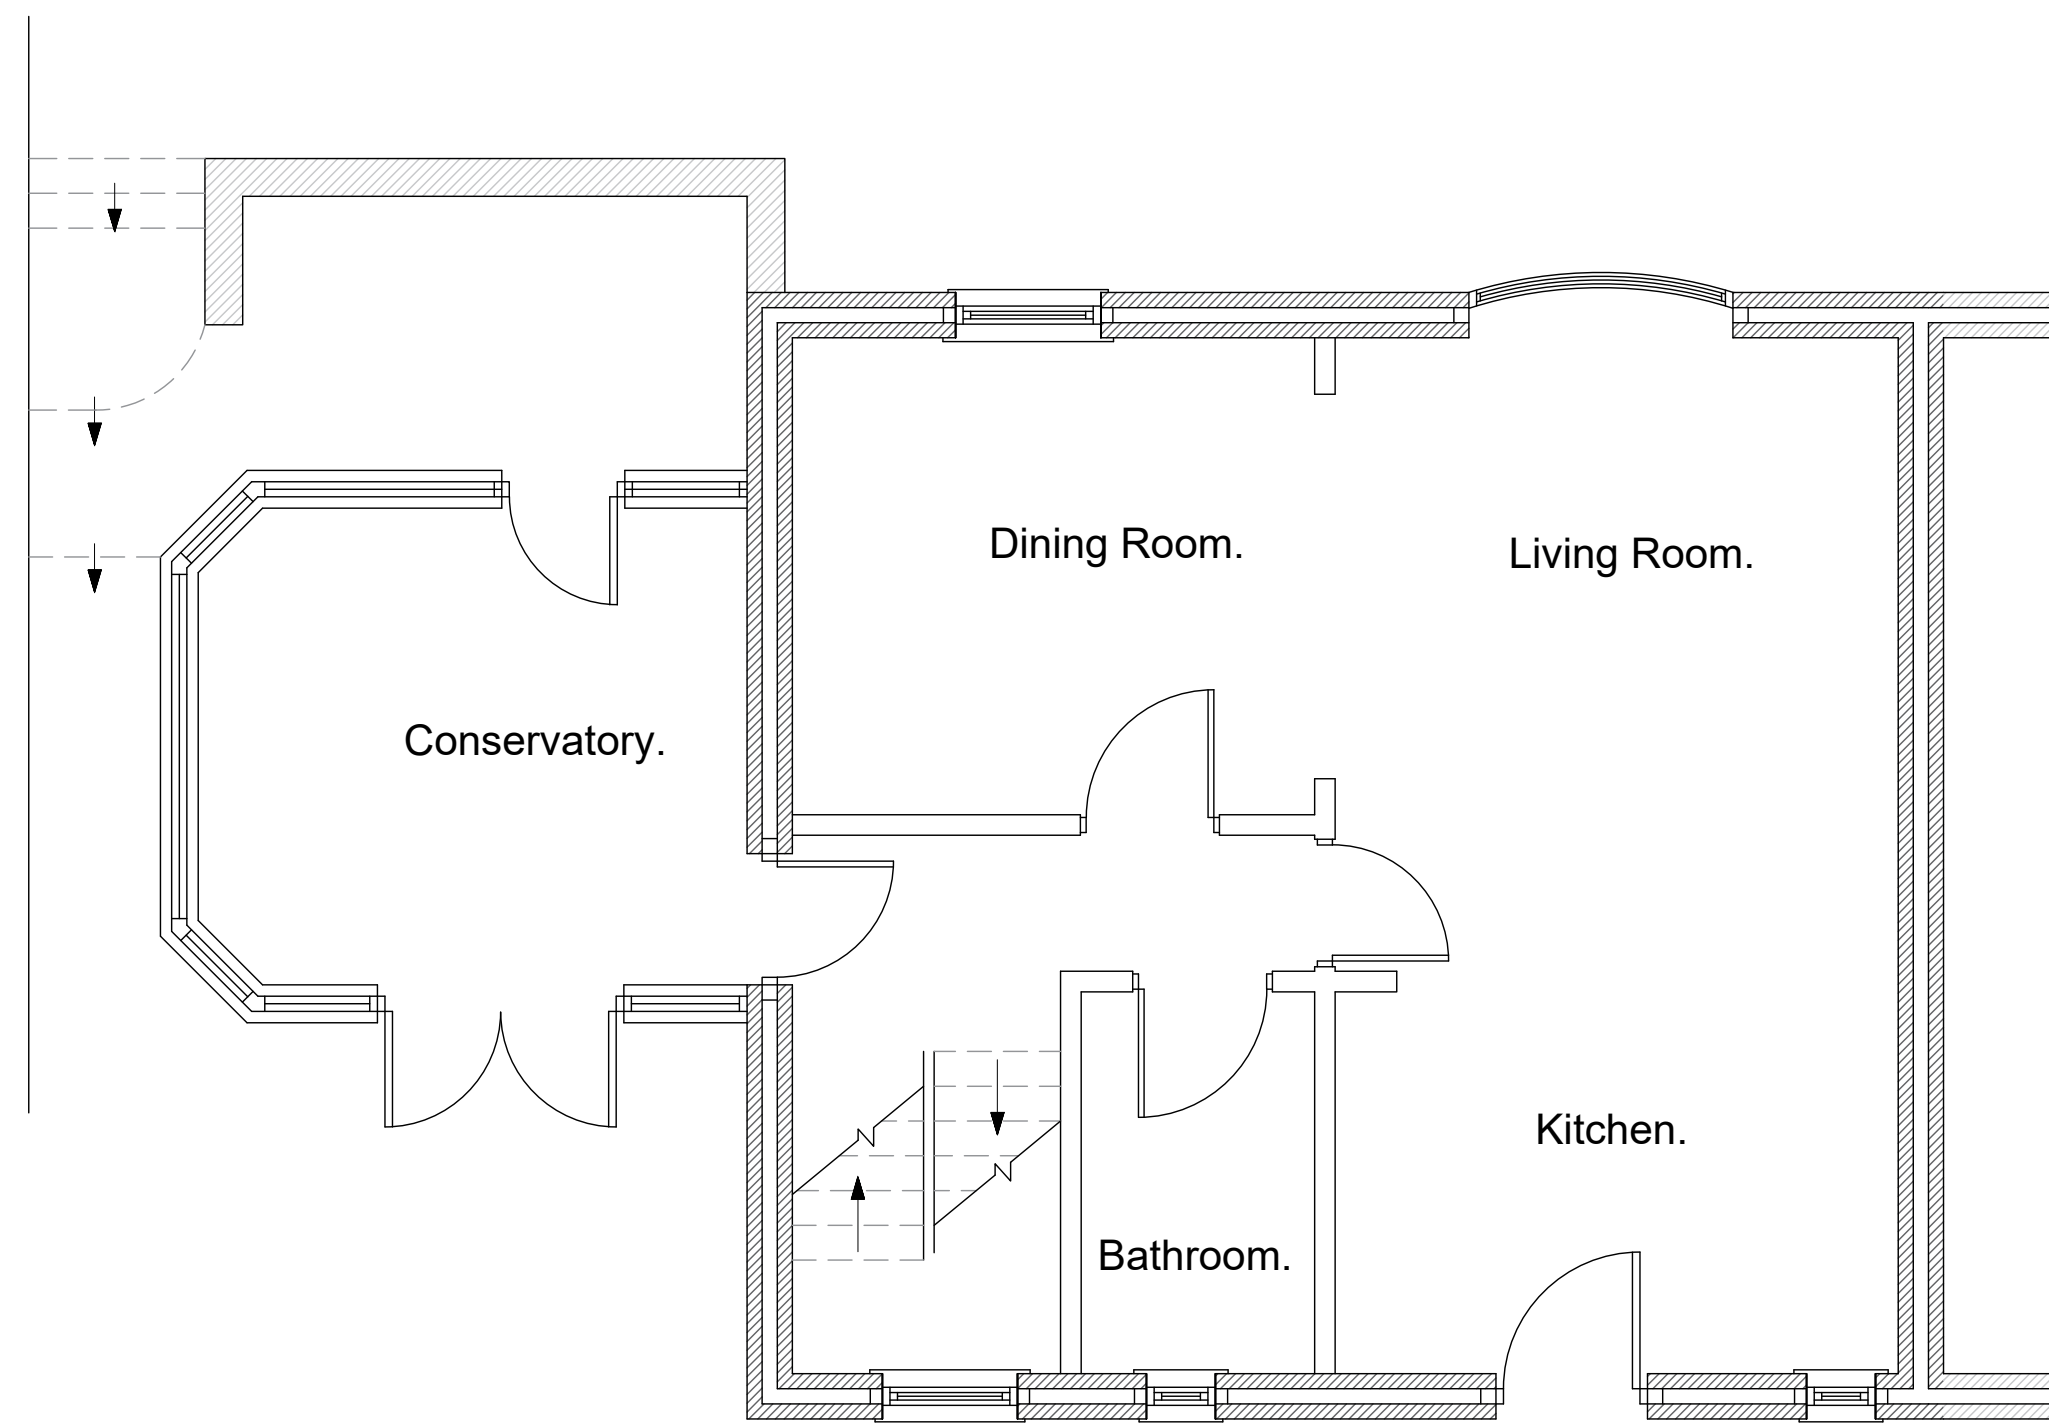


Ground Floor Plan




Location plan
Scale 1/500




Existing Front
Elevation

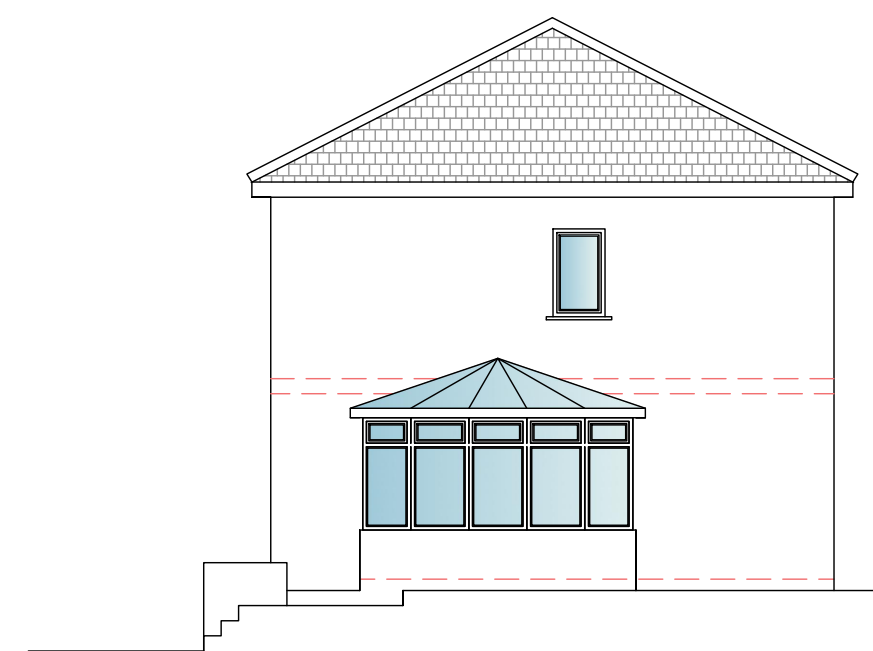

Existing Side
Elevation

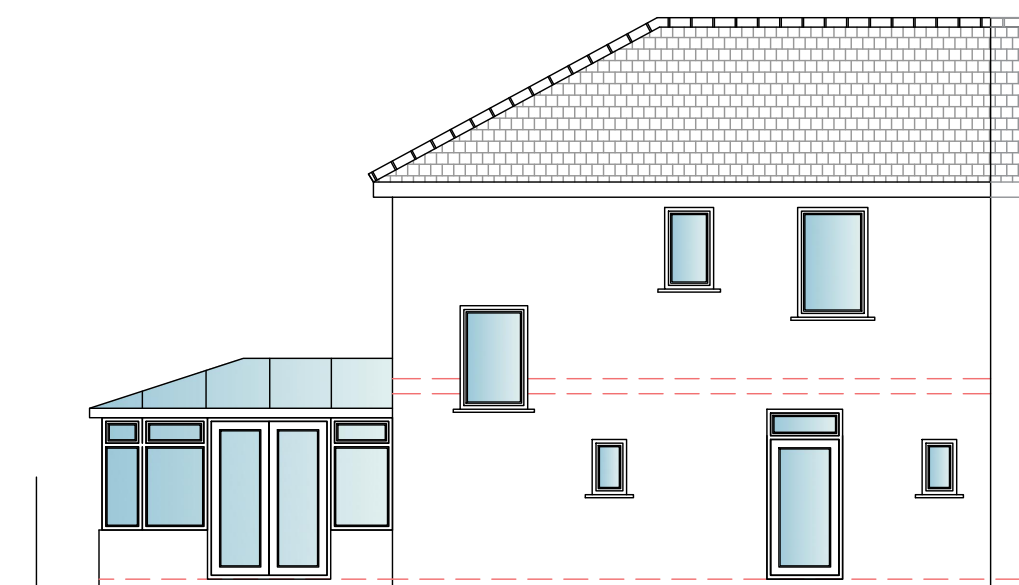

Existing Rear
Elevation

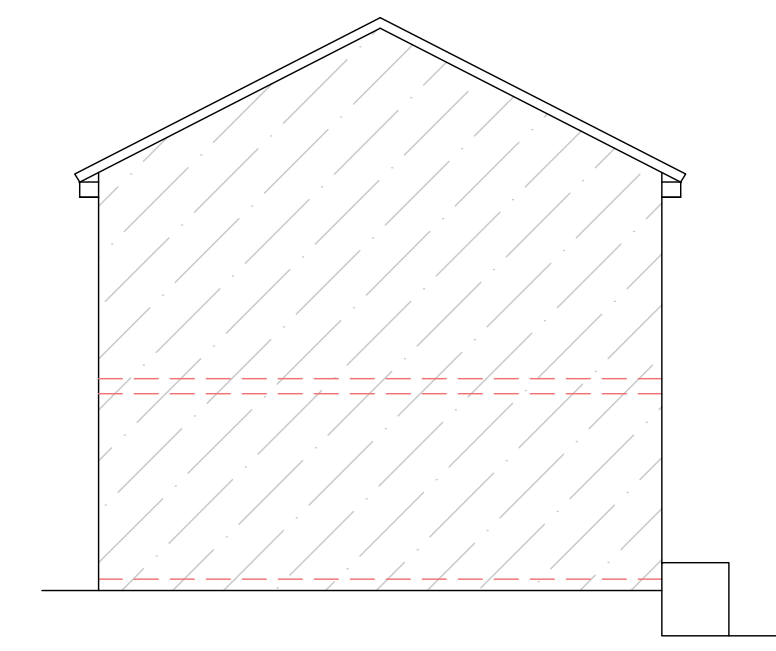

Existing Section
Through adjoining
Property