



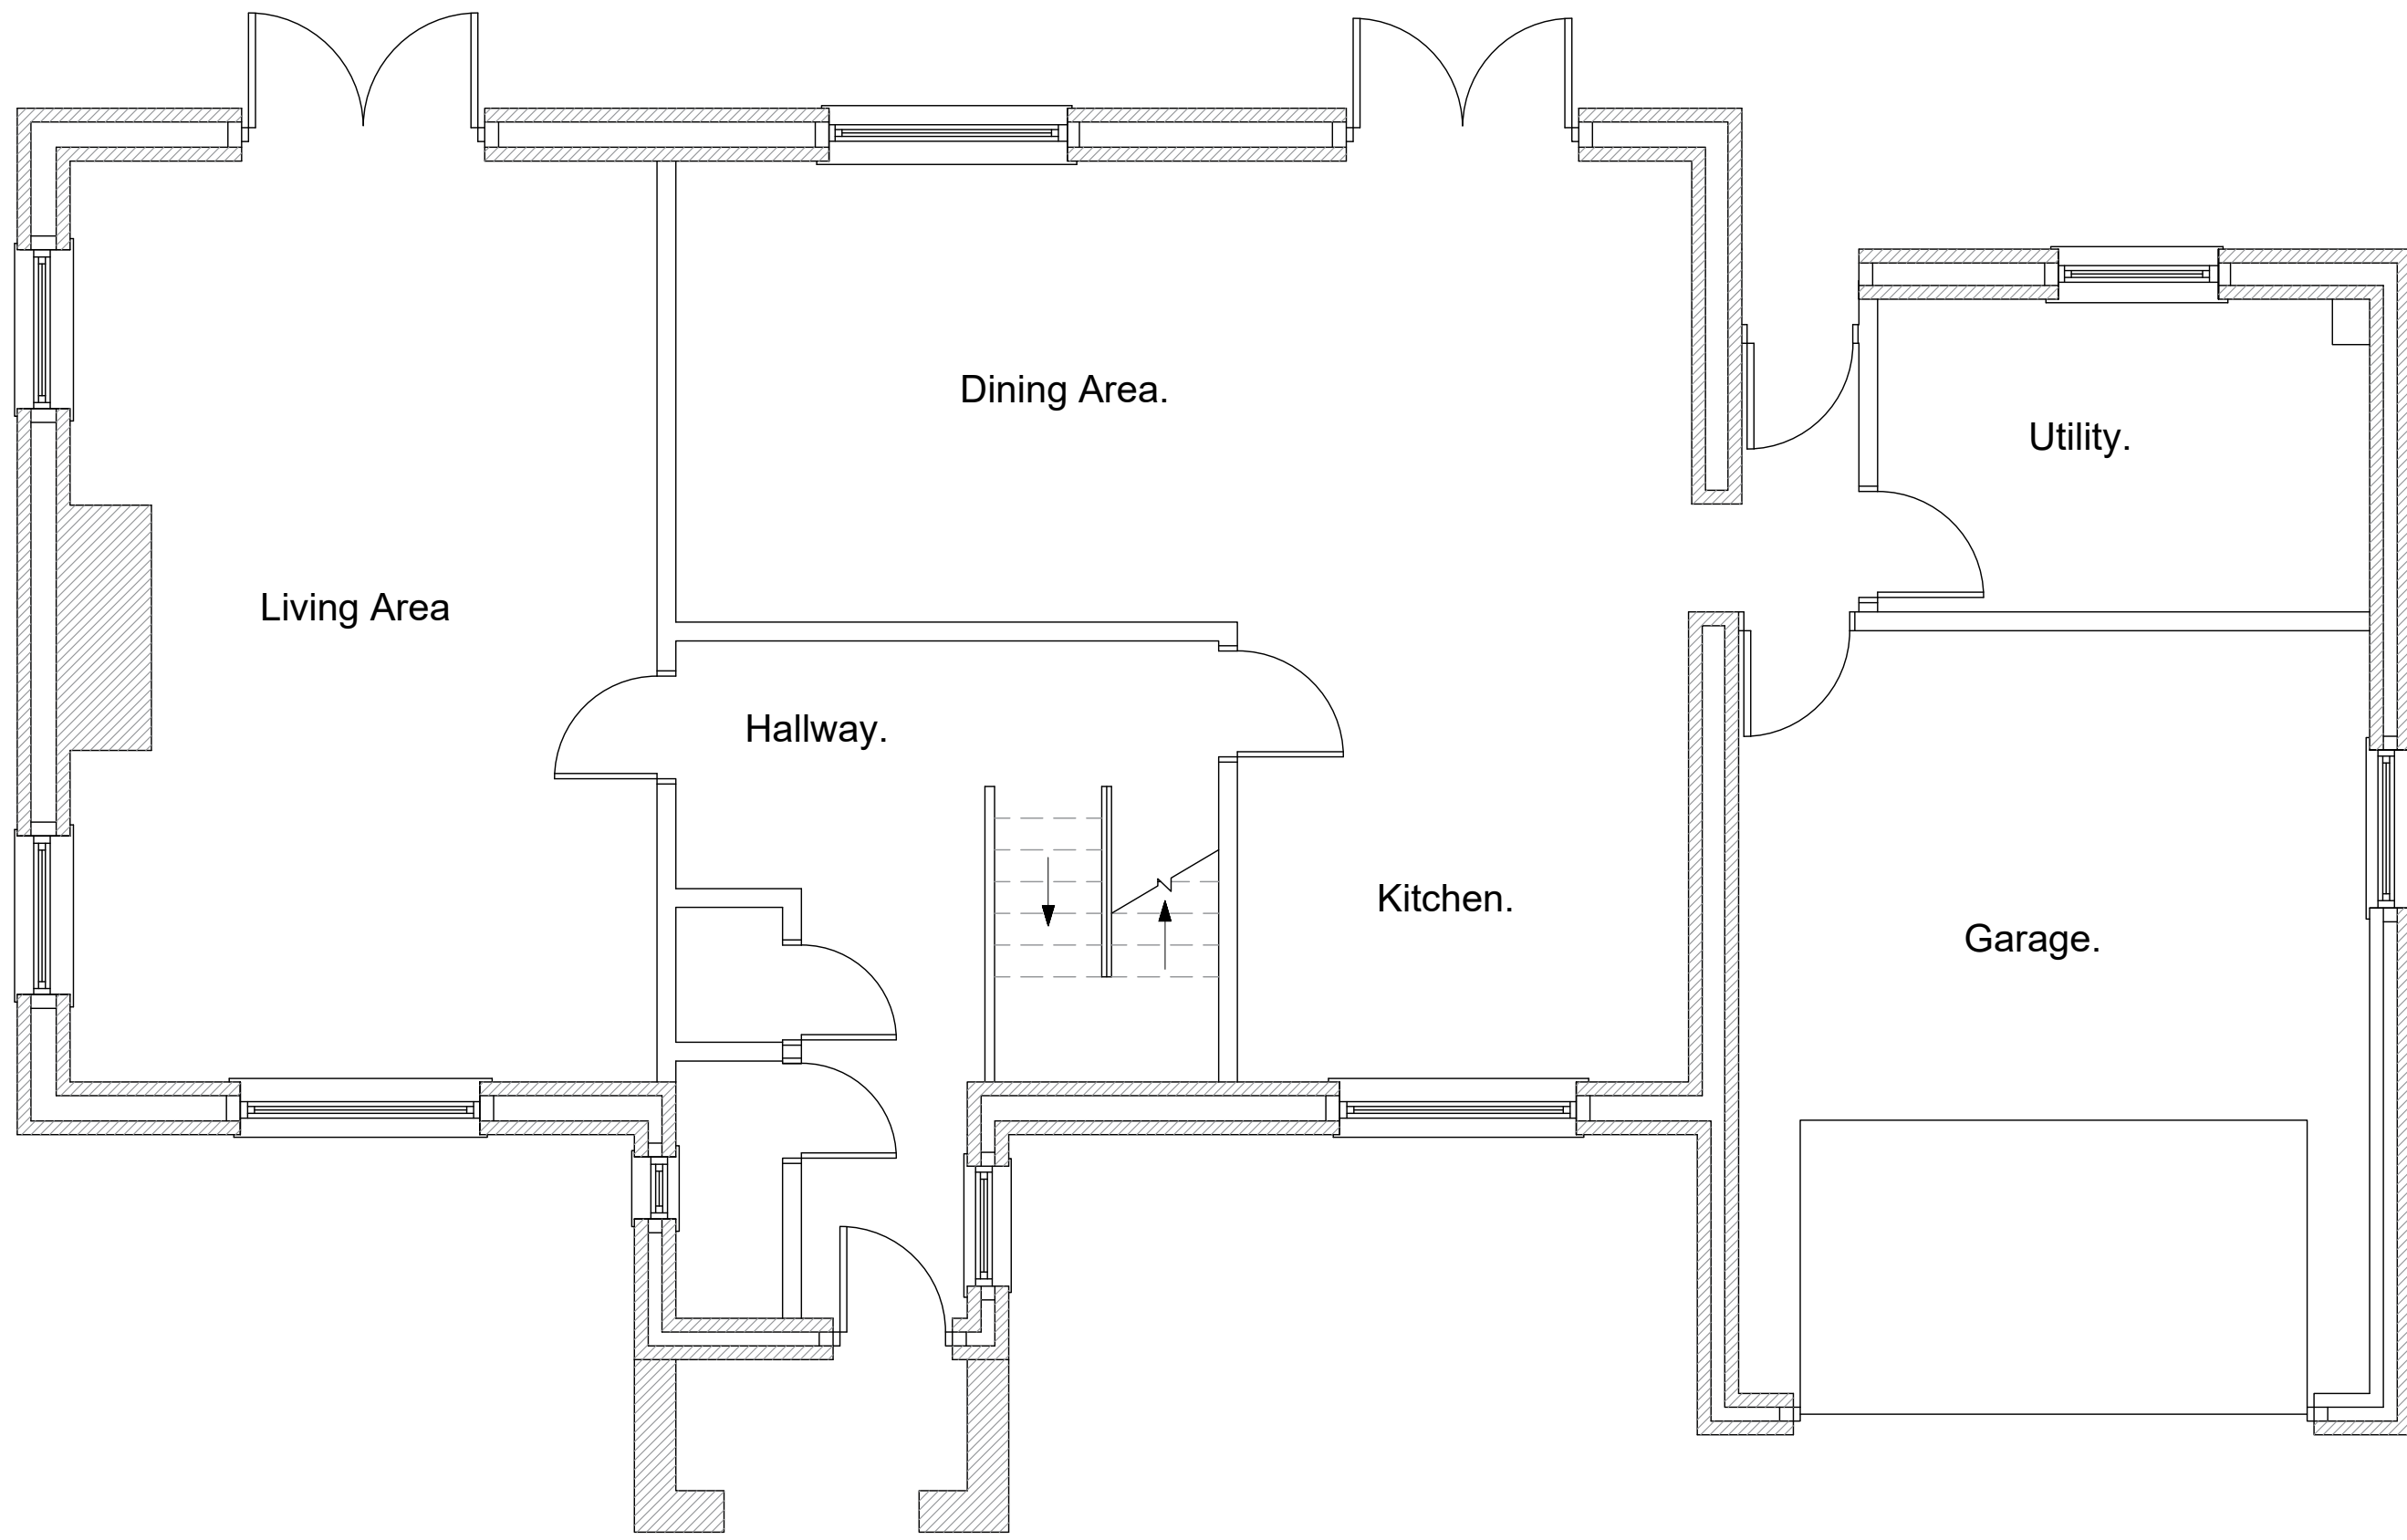


Existing Ground Floor Plan

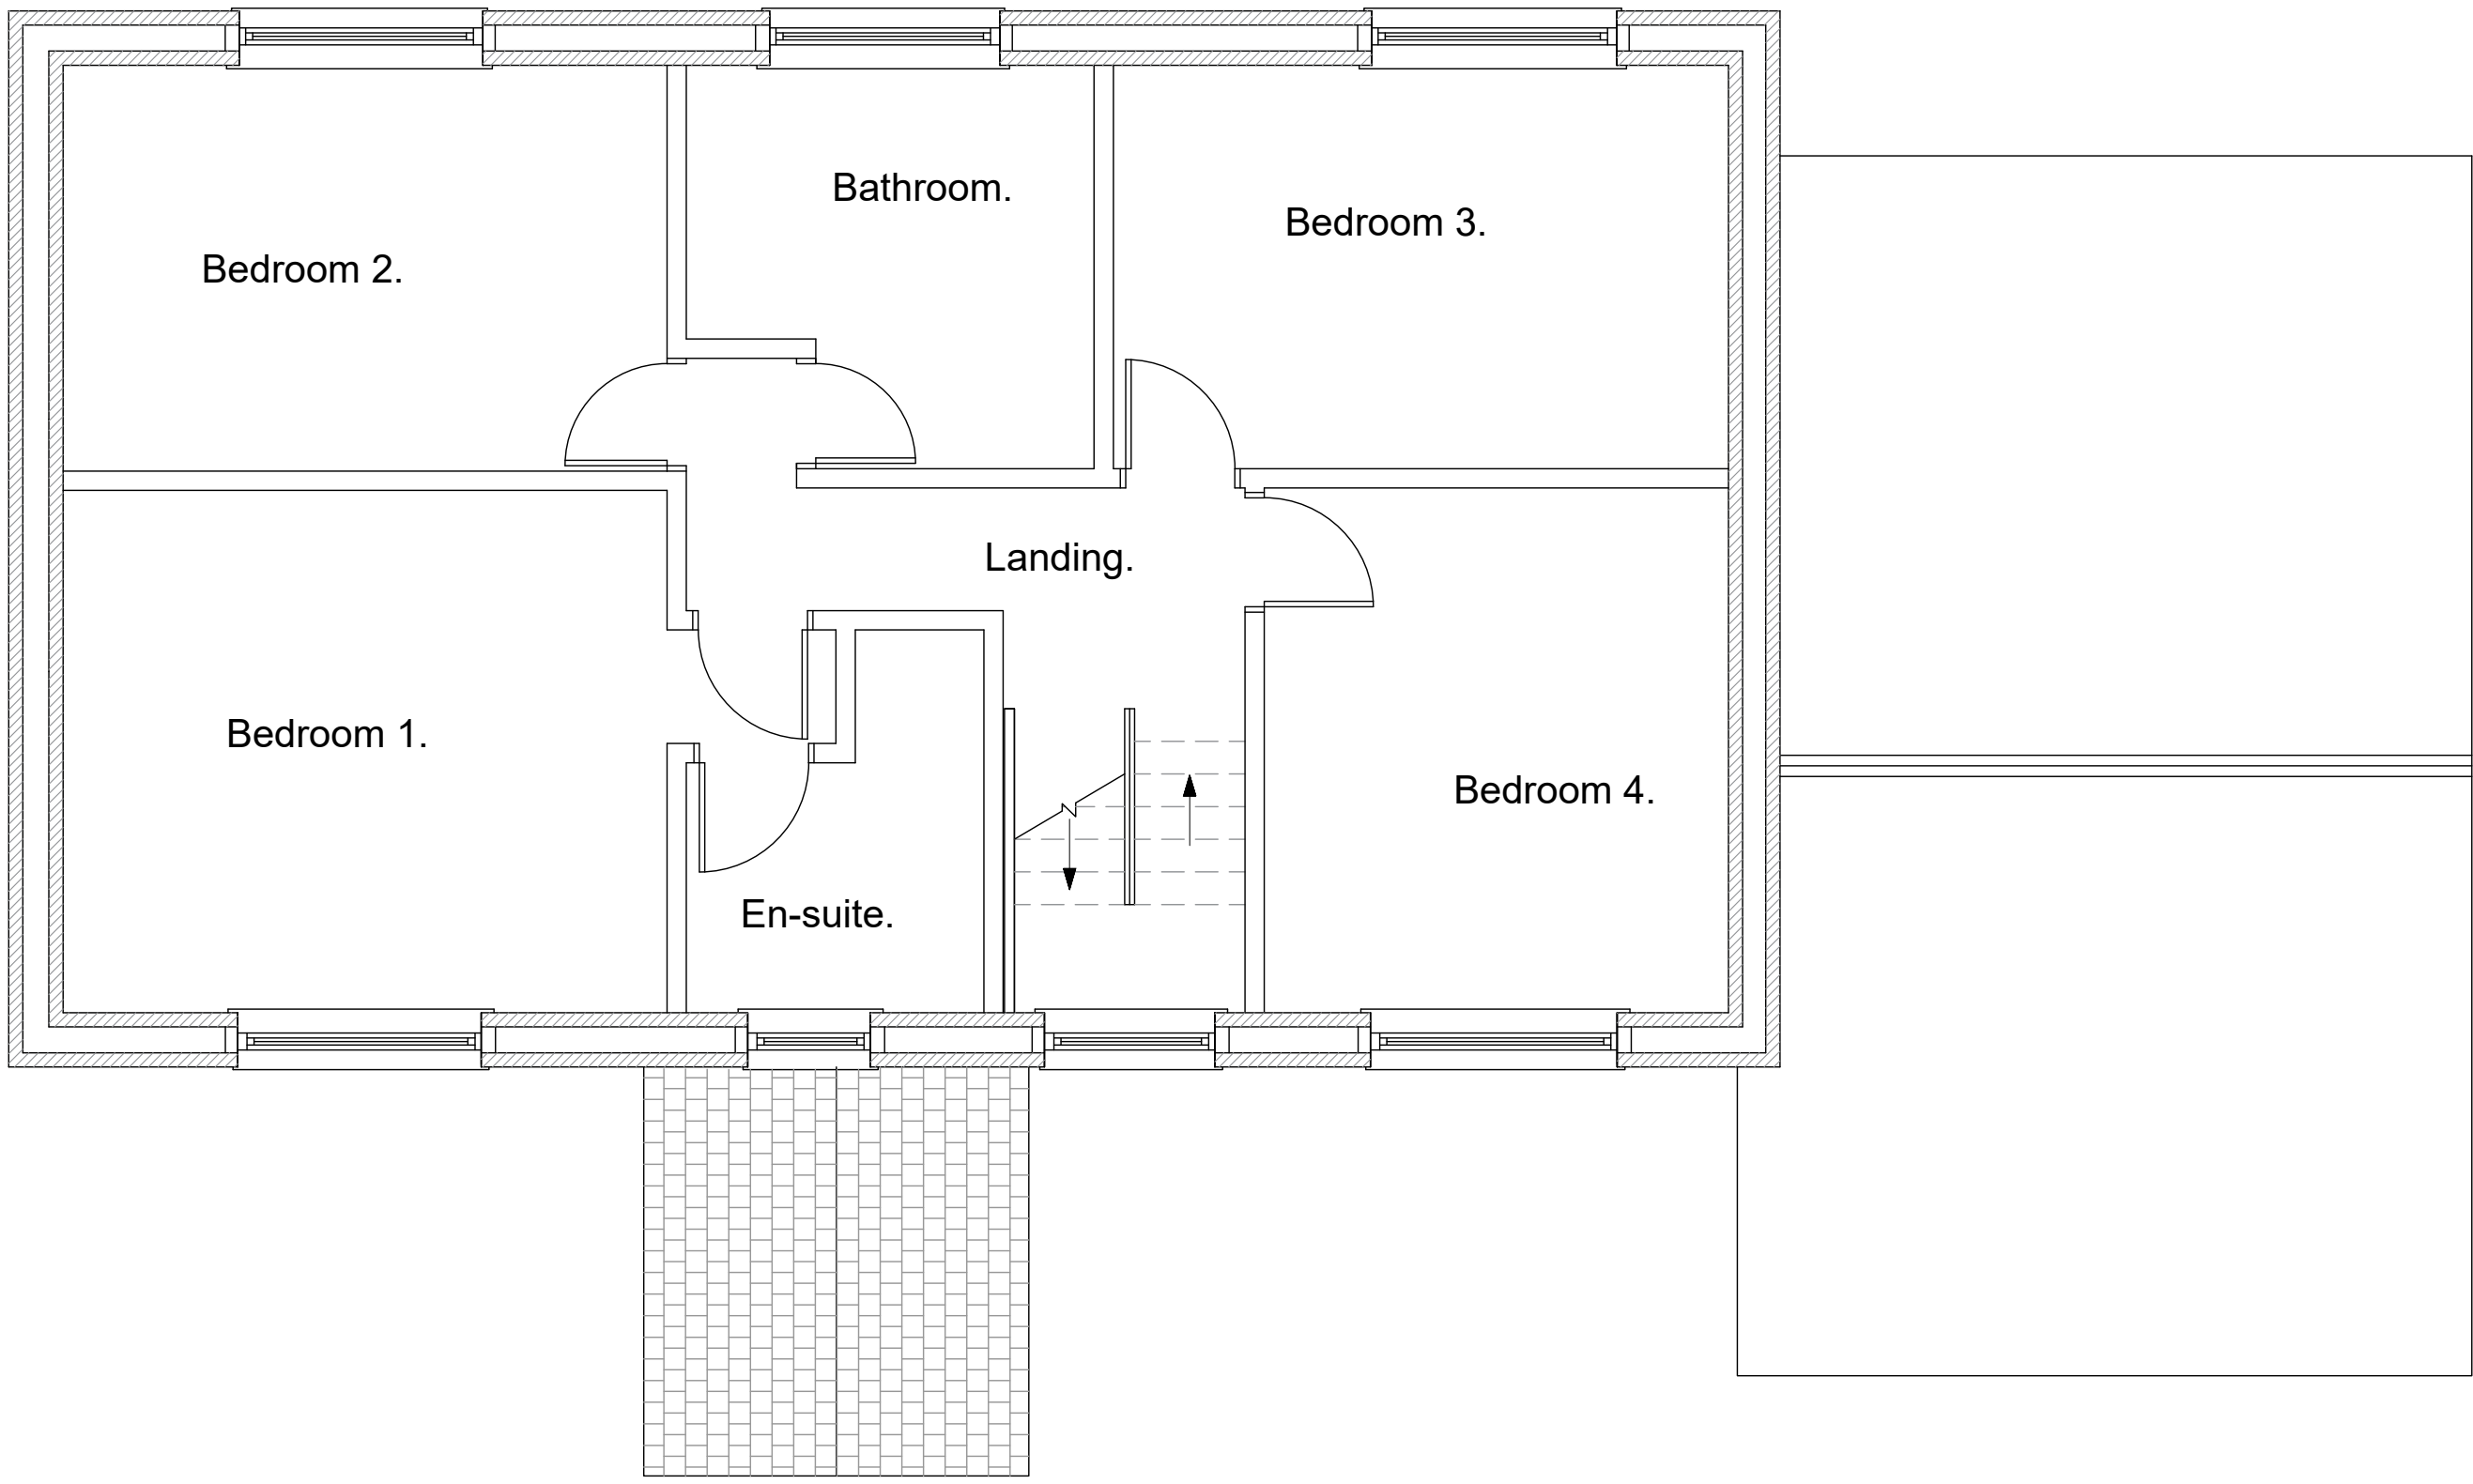


Existing First Floor Plan




Existing Location plan
Scale 1/1250

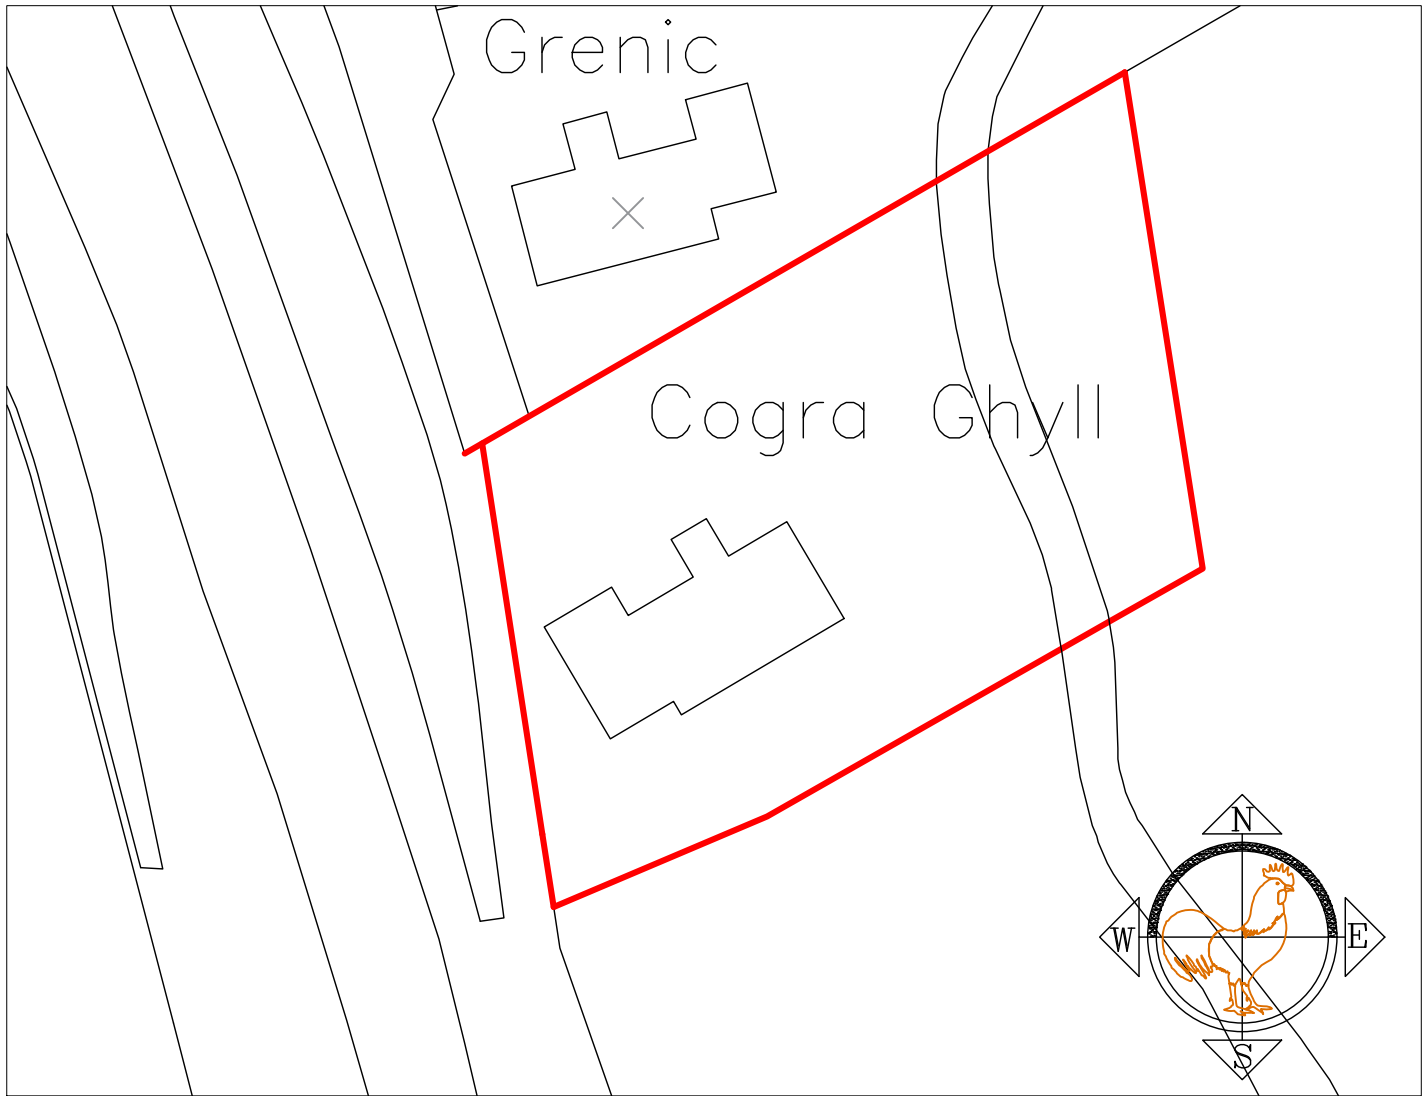


Existing Location plan
Scale 1/500

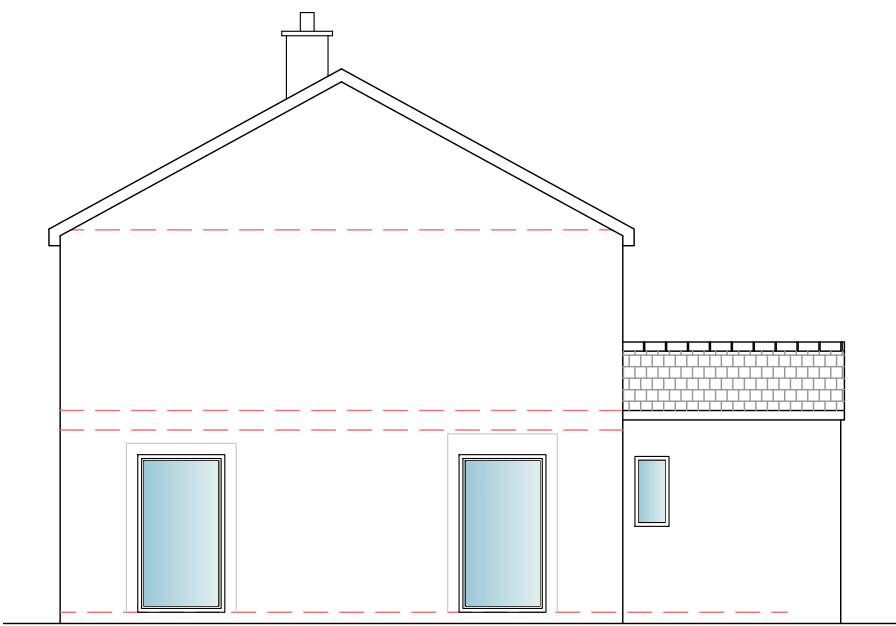

Existing Side Elevation

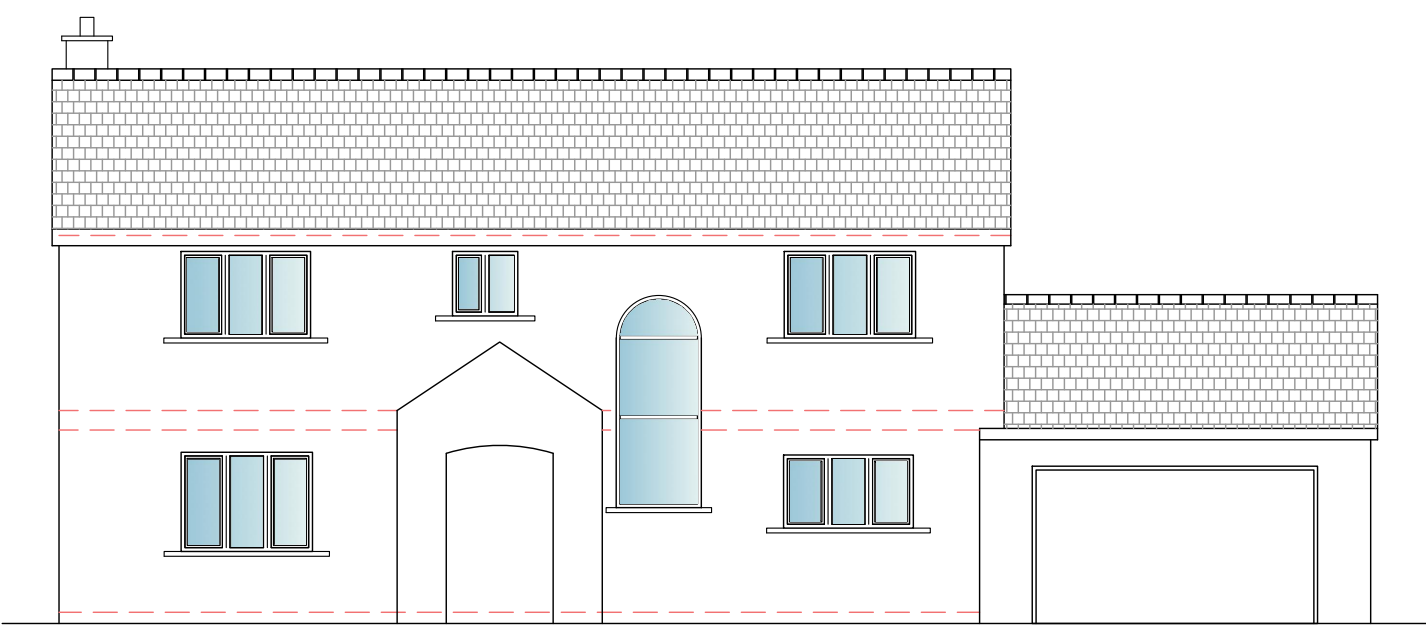

Existing Front Elevation

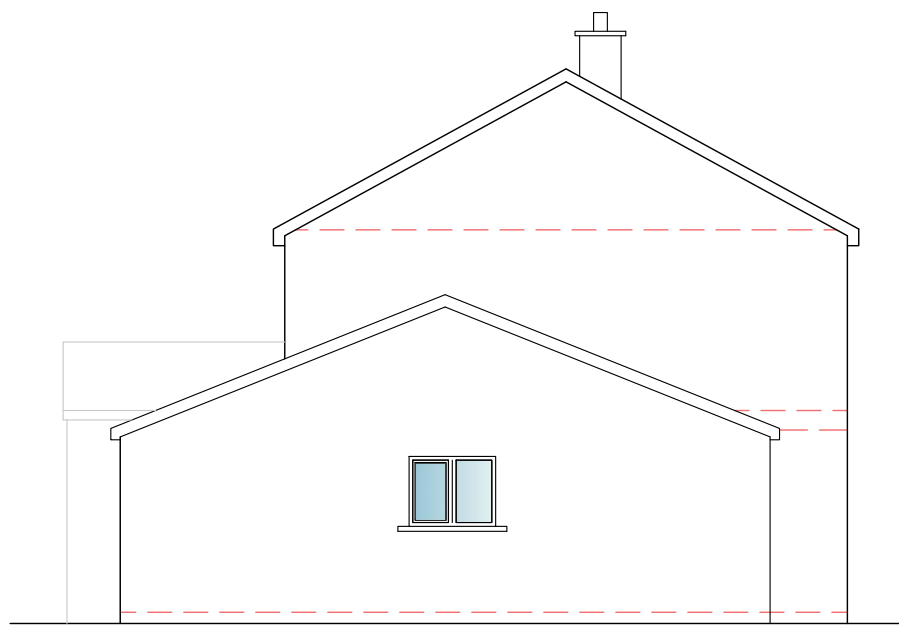

Existing Side Elevation



Existing Rear Elevation