




Assumed Drainage run based on what's visible on the property
 If the drain at the rear is a lateral drain taking other properties,
 Unities utilities will require a drainage survey before and after works
 commences and finishes.

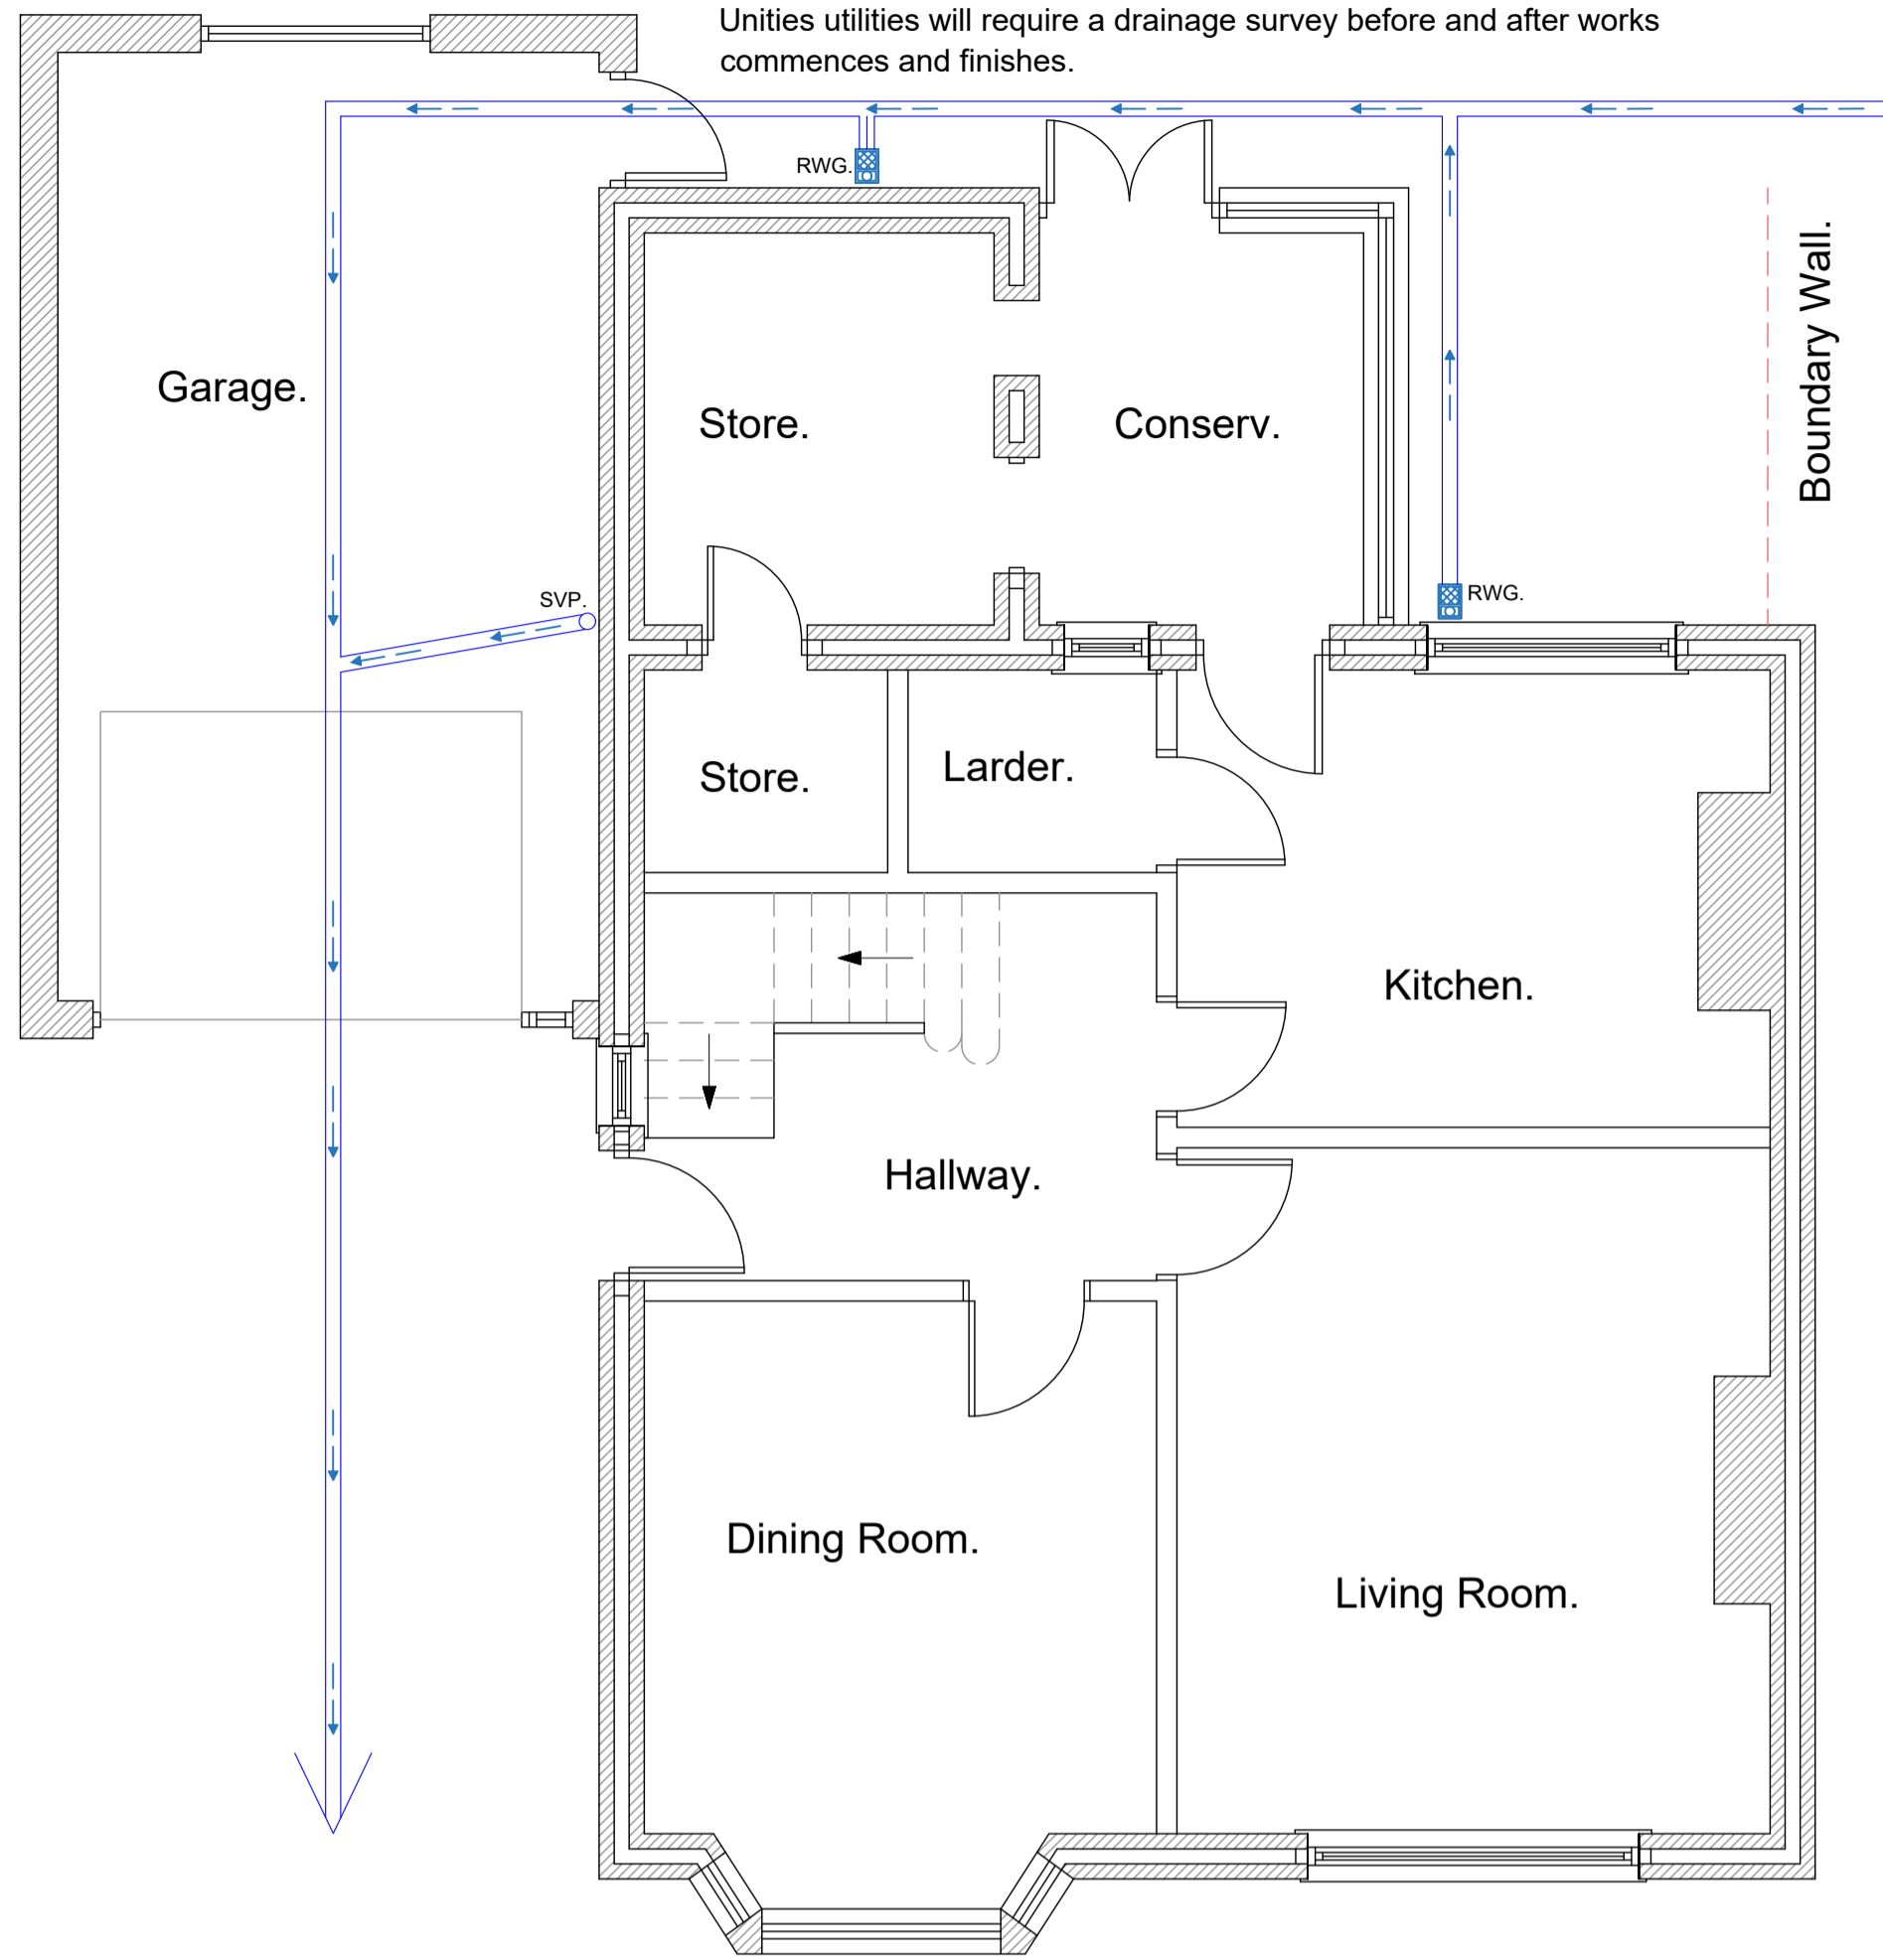


Existing Ground Floor Plan

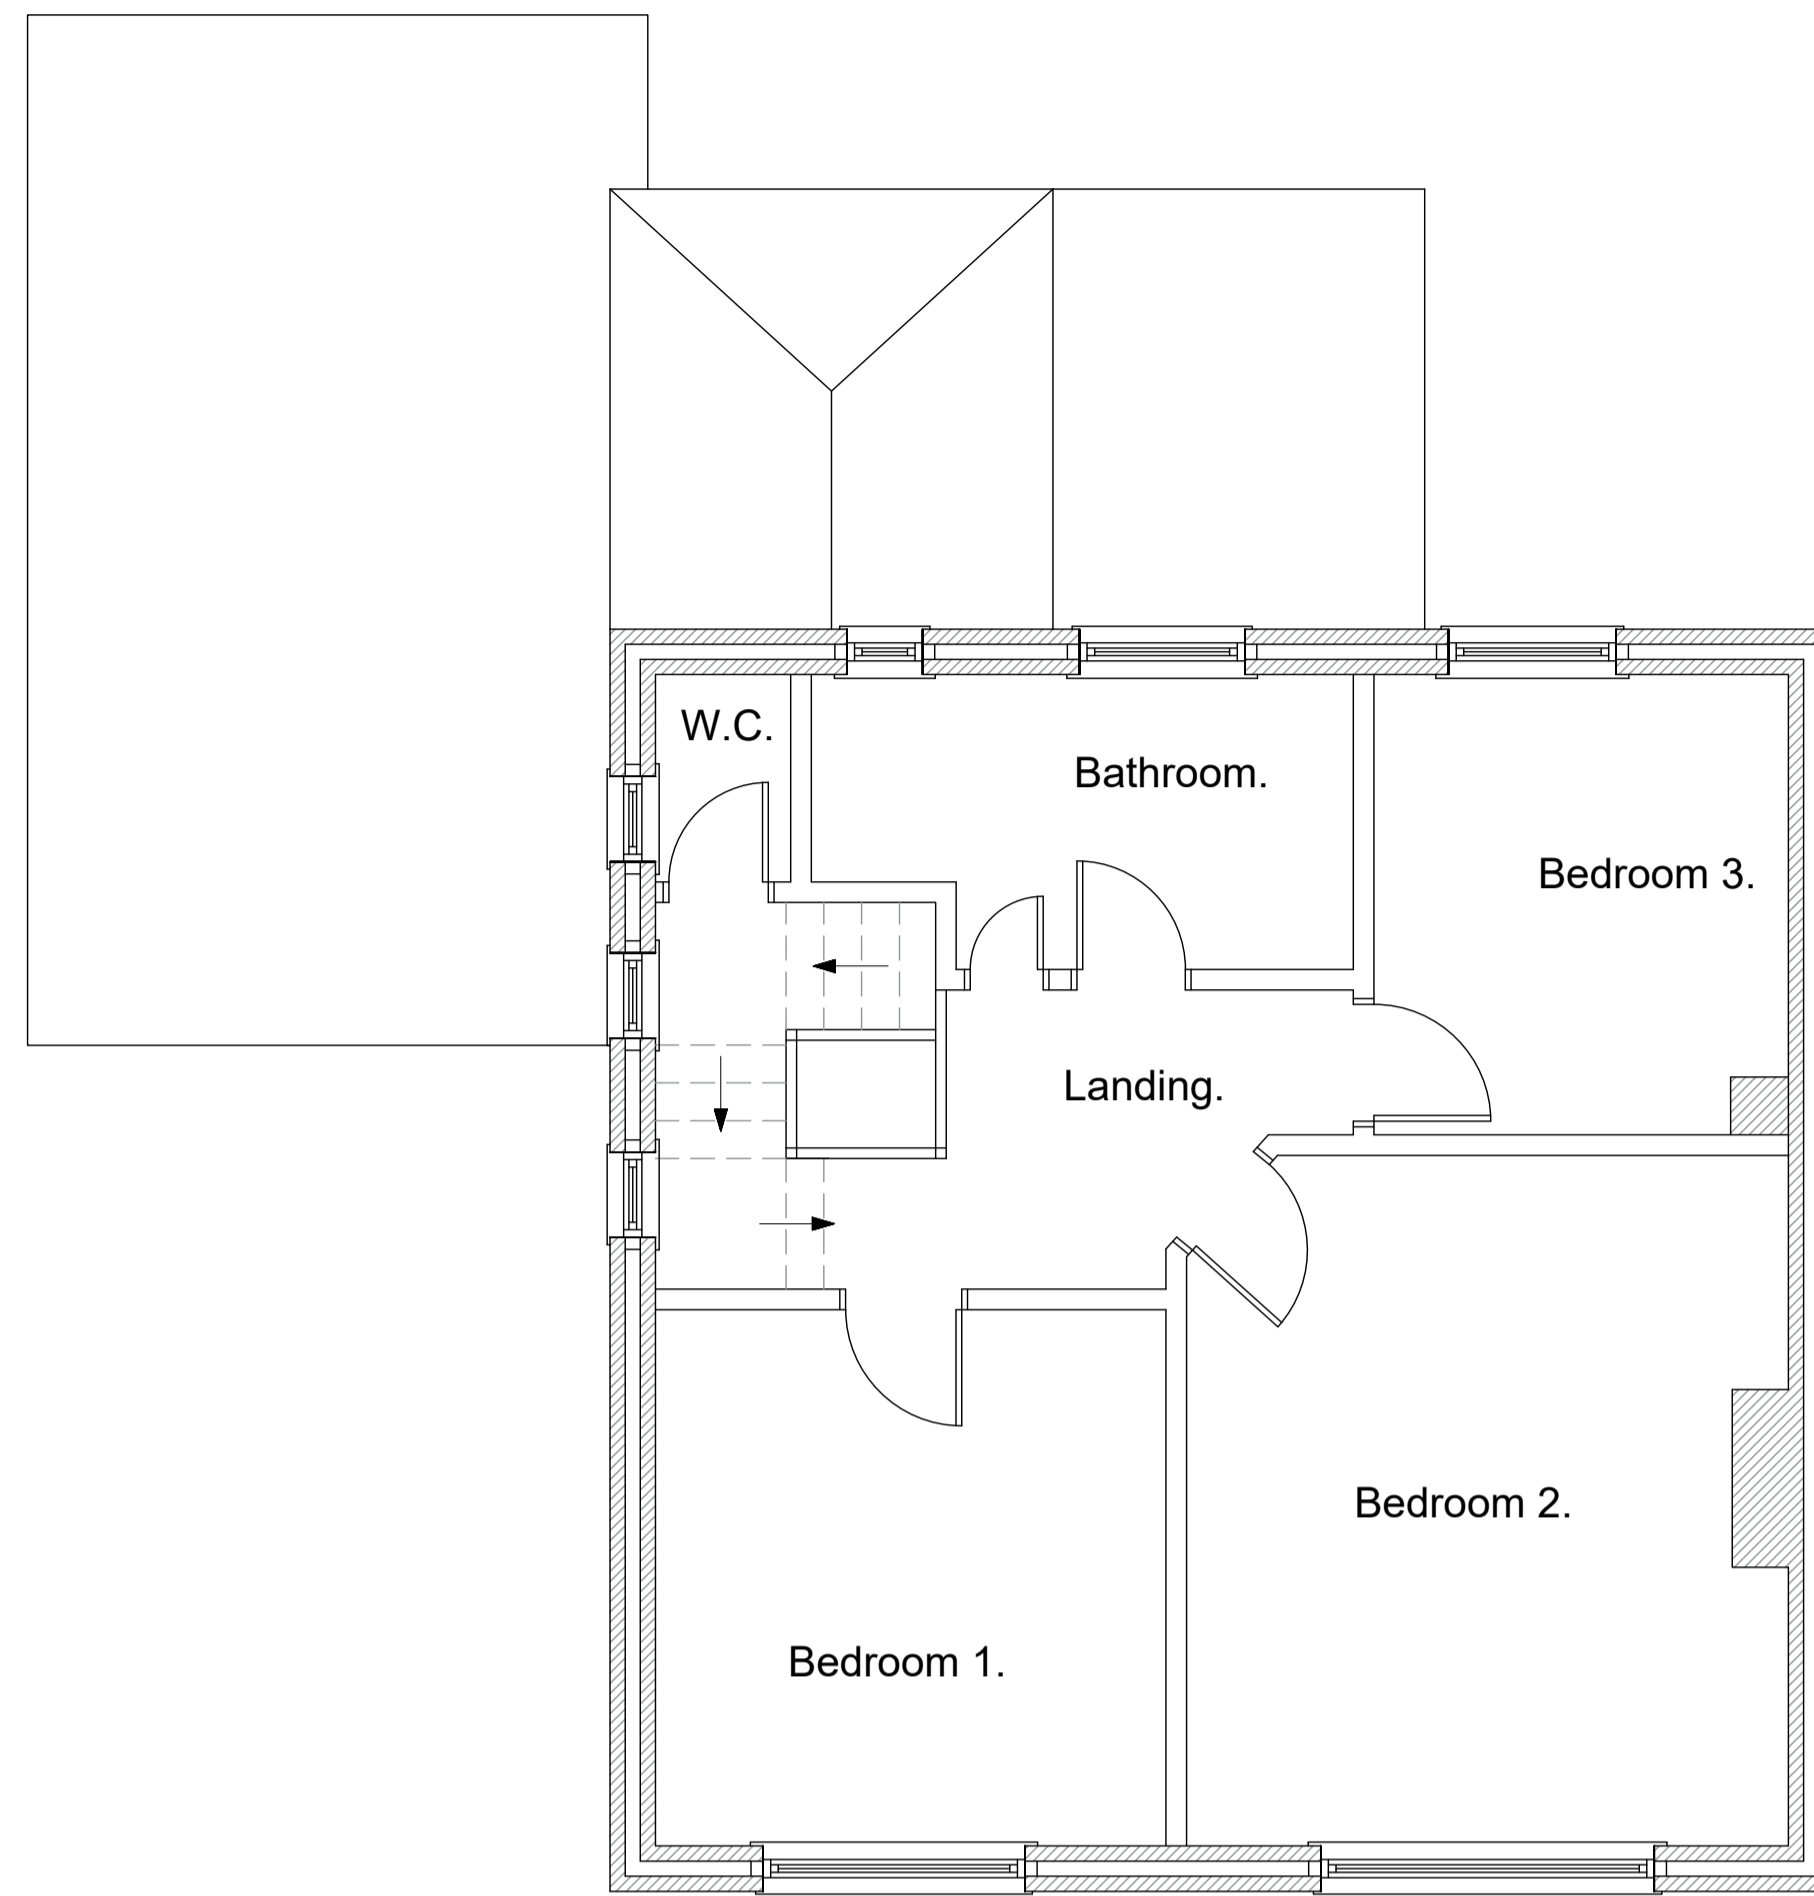

Existing First Floor Plan

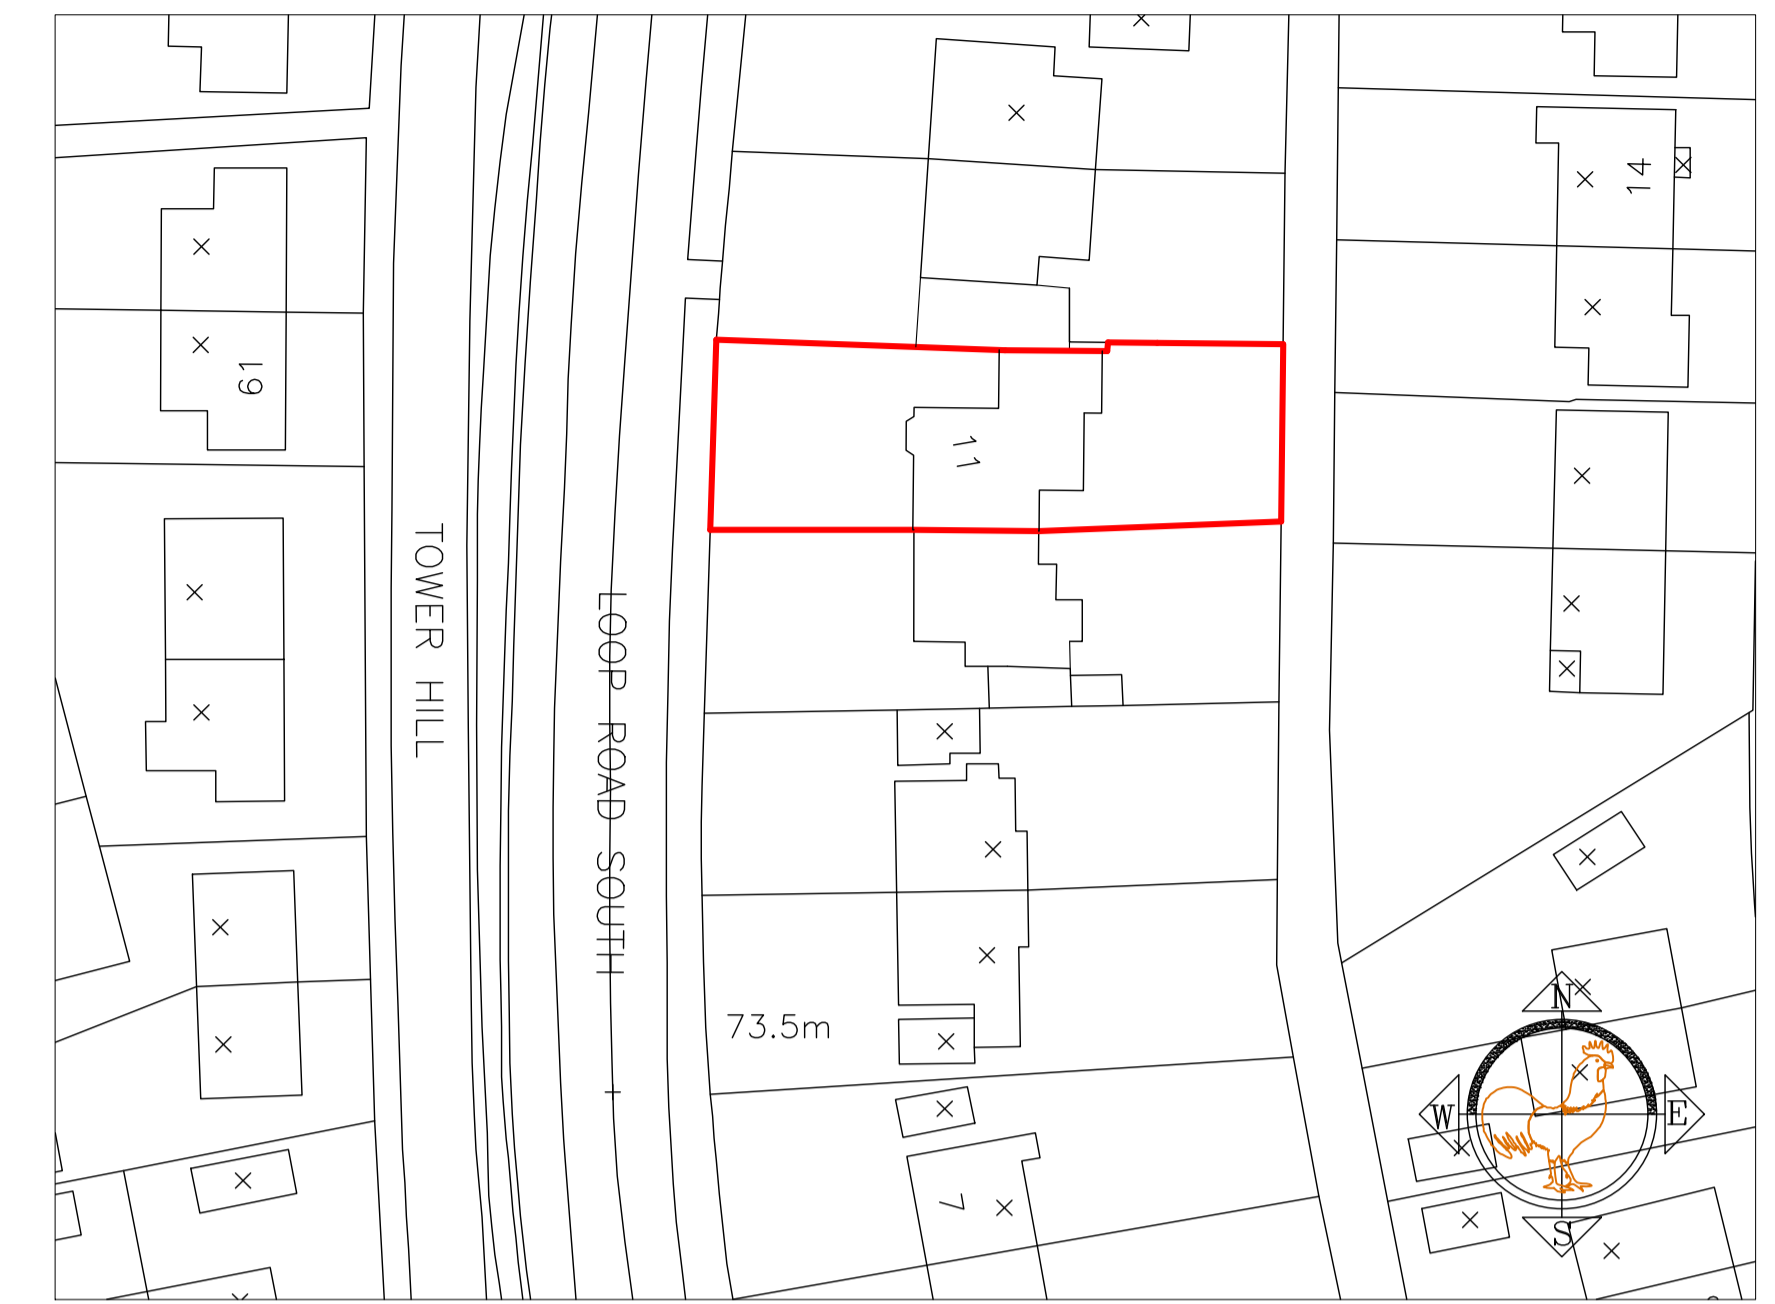


Existing Location Plan
 Scale 1/500

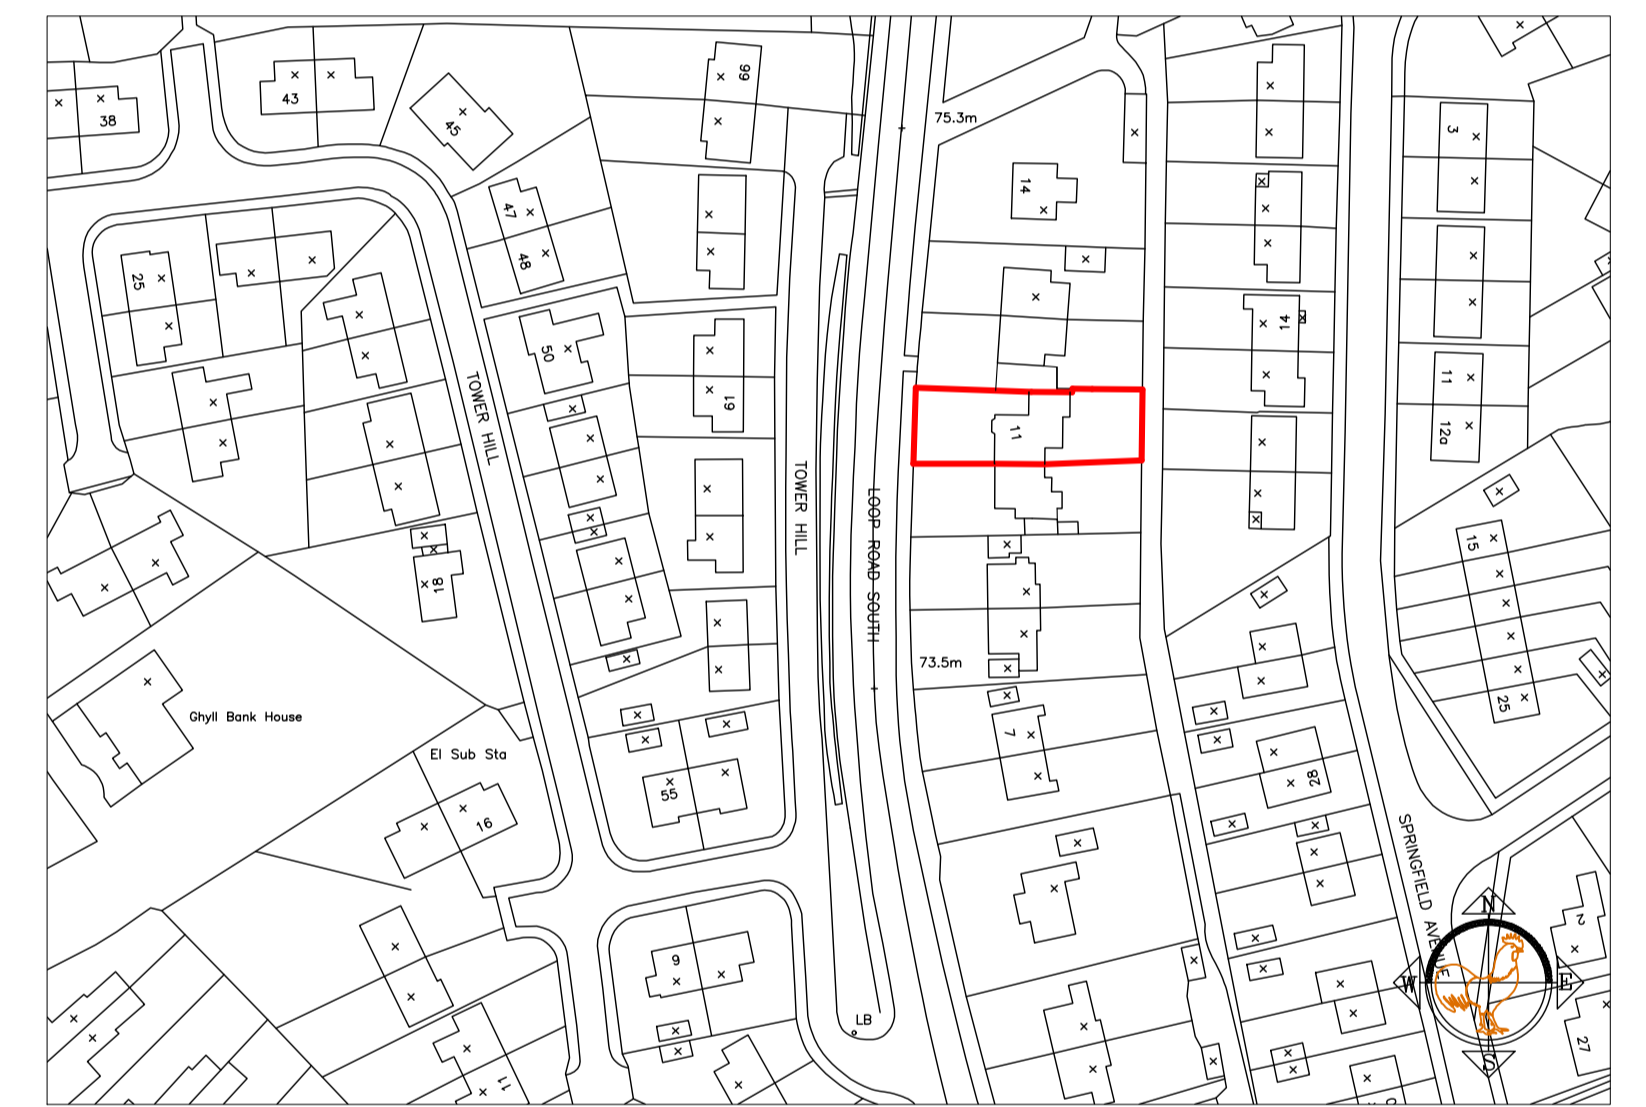

Existing Location Plan
 Scale 1/1250




Existing Front Elevation

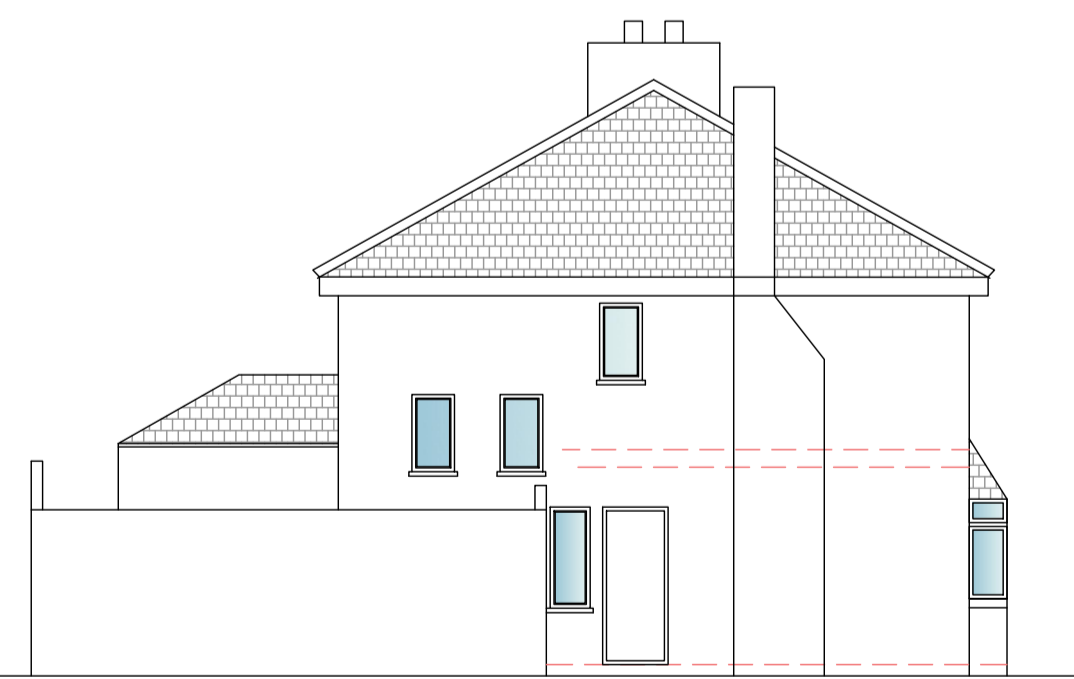

Existing Side Elevation



Existing Section Through Adjoining Property

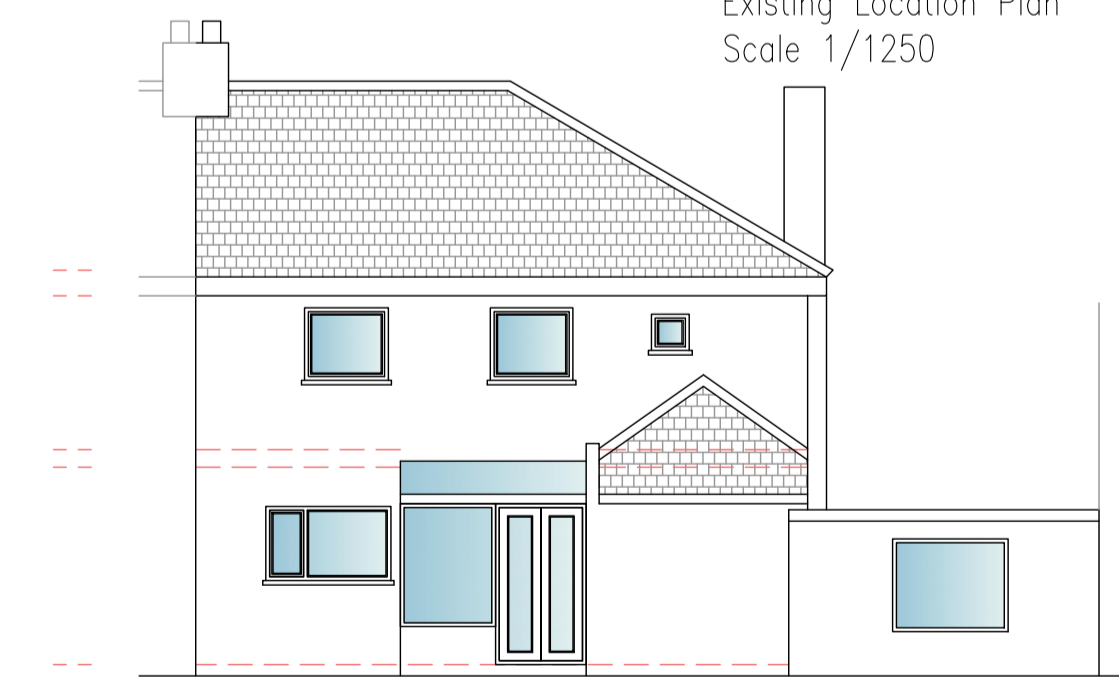

Existing Rear Elevation

The drawing is the property of JTS Architectural services and is not to be copied, used or shown to any third party without written consent.

	Address	11 Loop Road South, Whitehaven
	Title	Existing Plans - DW001
	Project	Rear Extension & Re-roofing garage Planning Application Drawing
	Scale	1/50, 1/100, 1/500 & 1/1250