


(Assumed Drainage run based of manholes and gullies on the property
Please note that no drainage survey has been carried out
and this may differ on site)

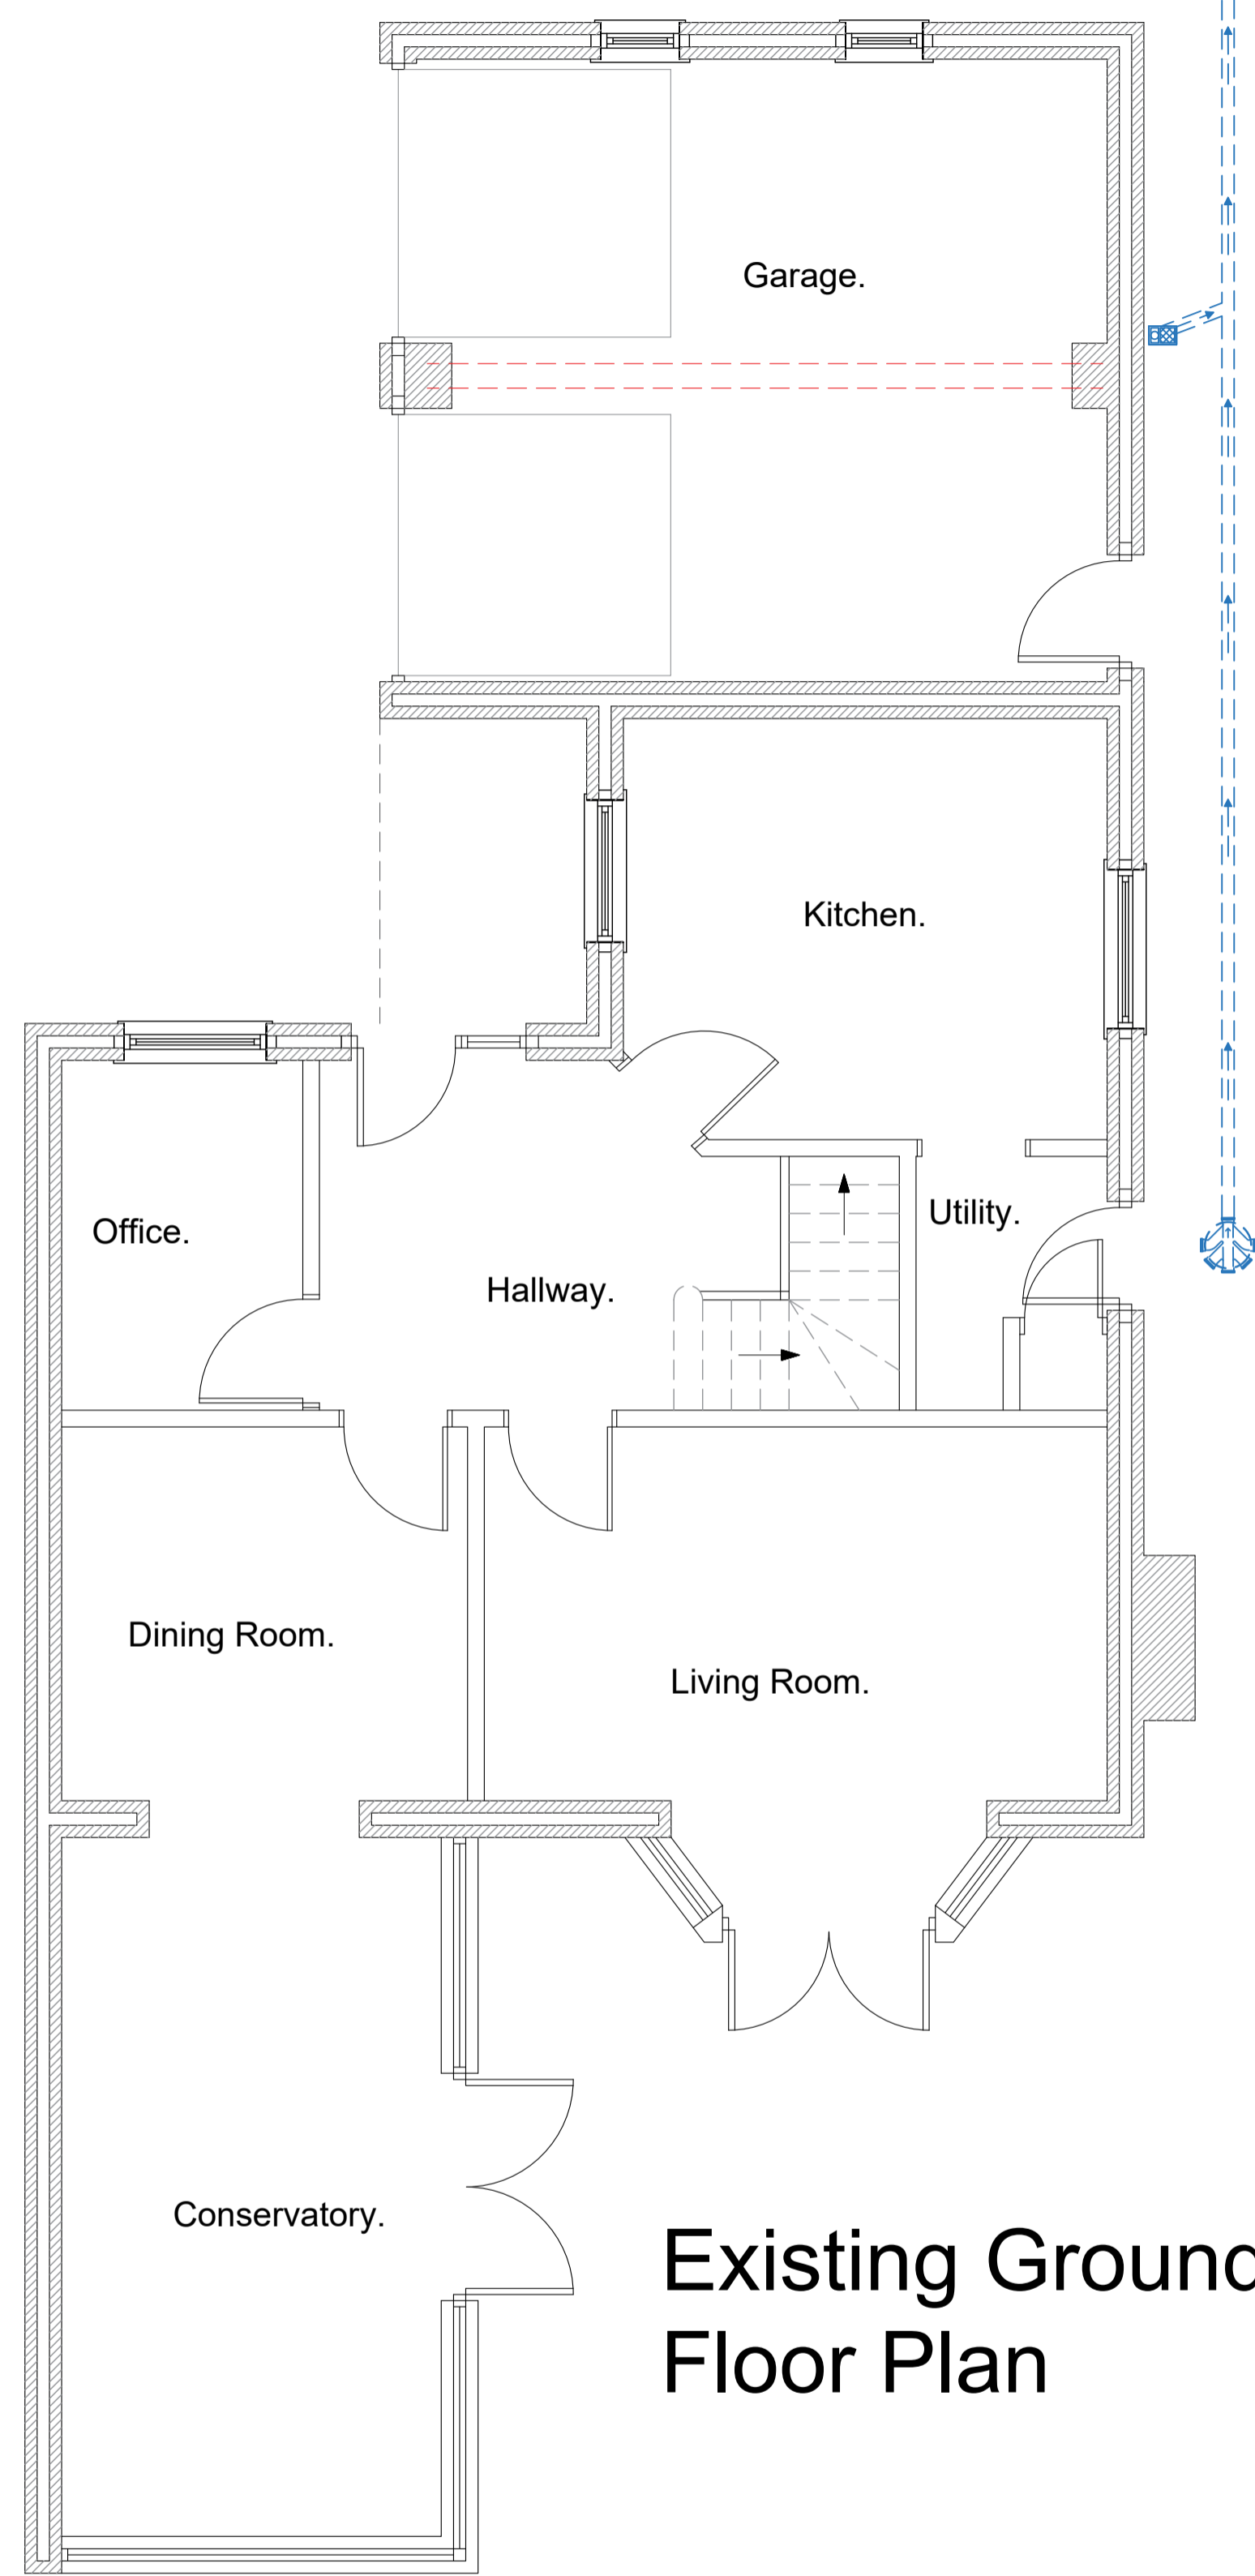


Existing Ground Floor Plan


(Boundary Line)




Existing Side Elevation

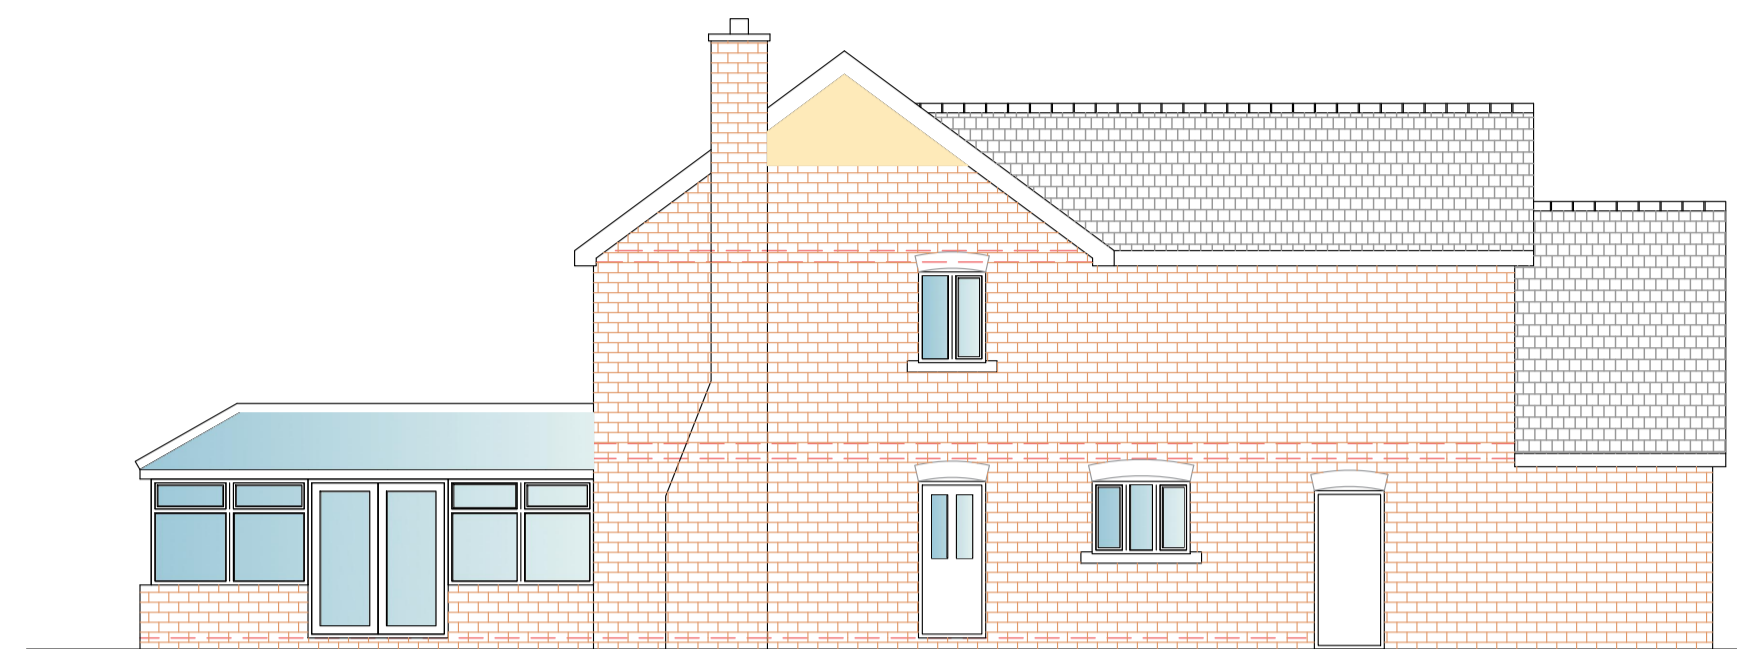


Existing Rear Elevation

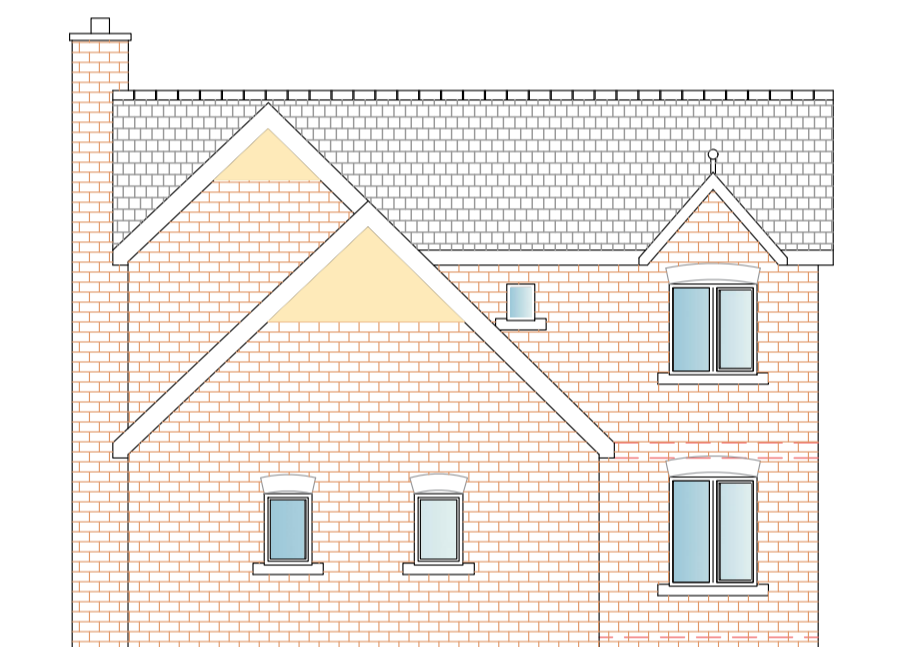

Existing Side Elevation

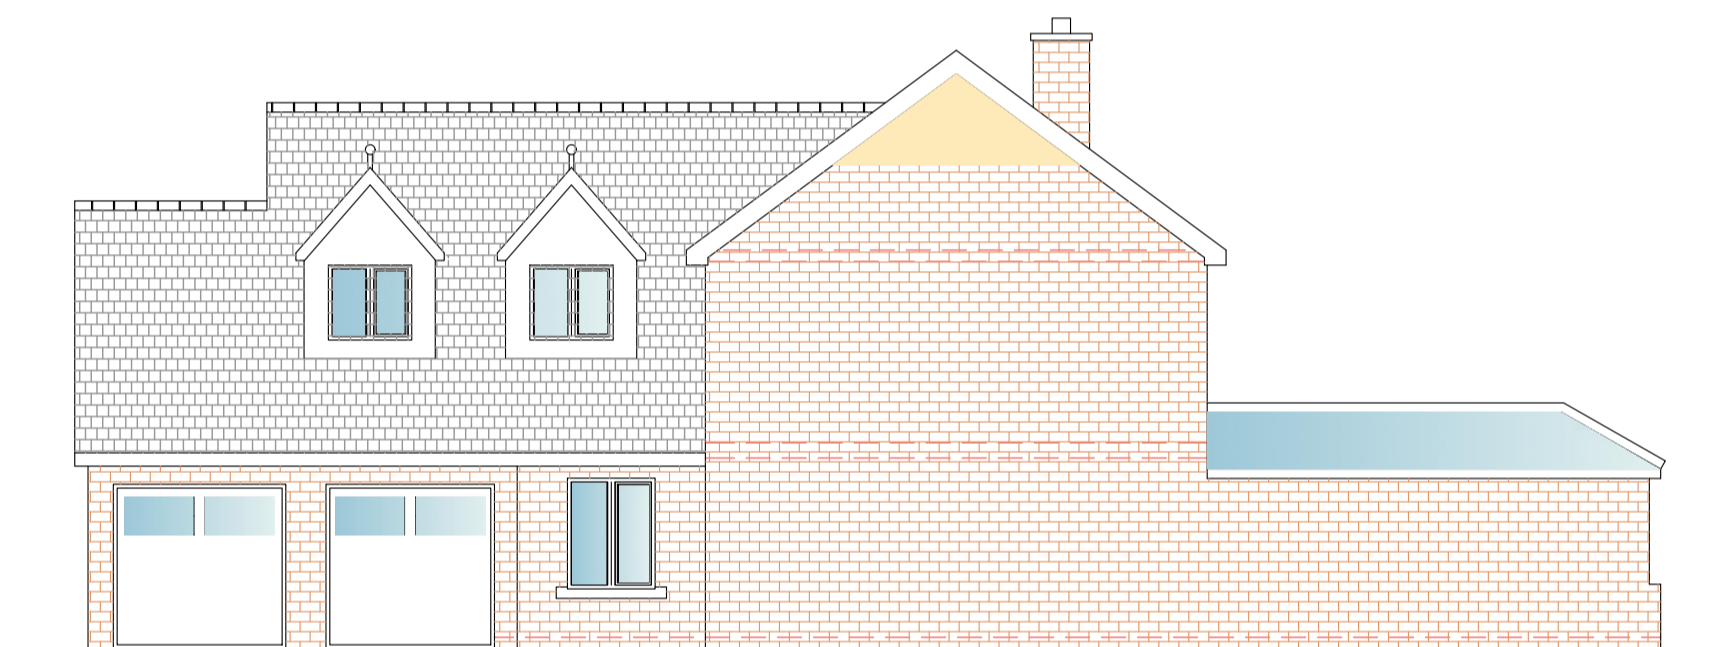

Existing Front Elevation

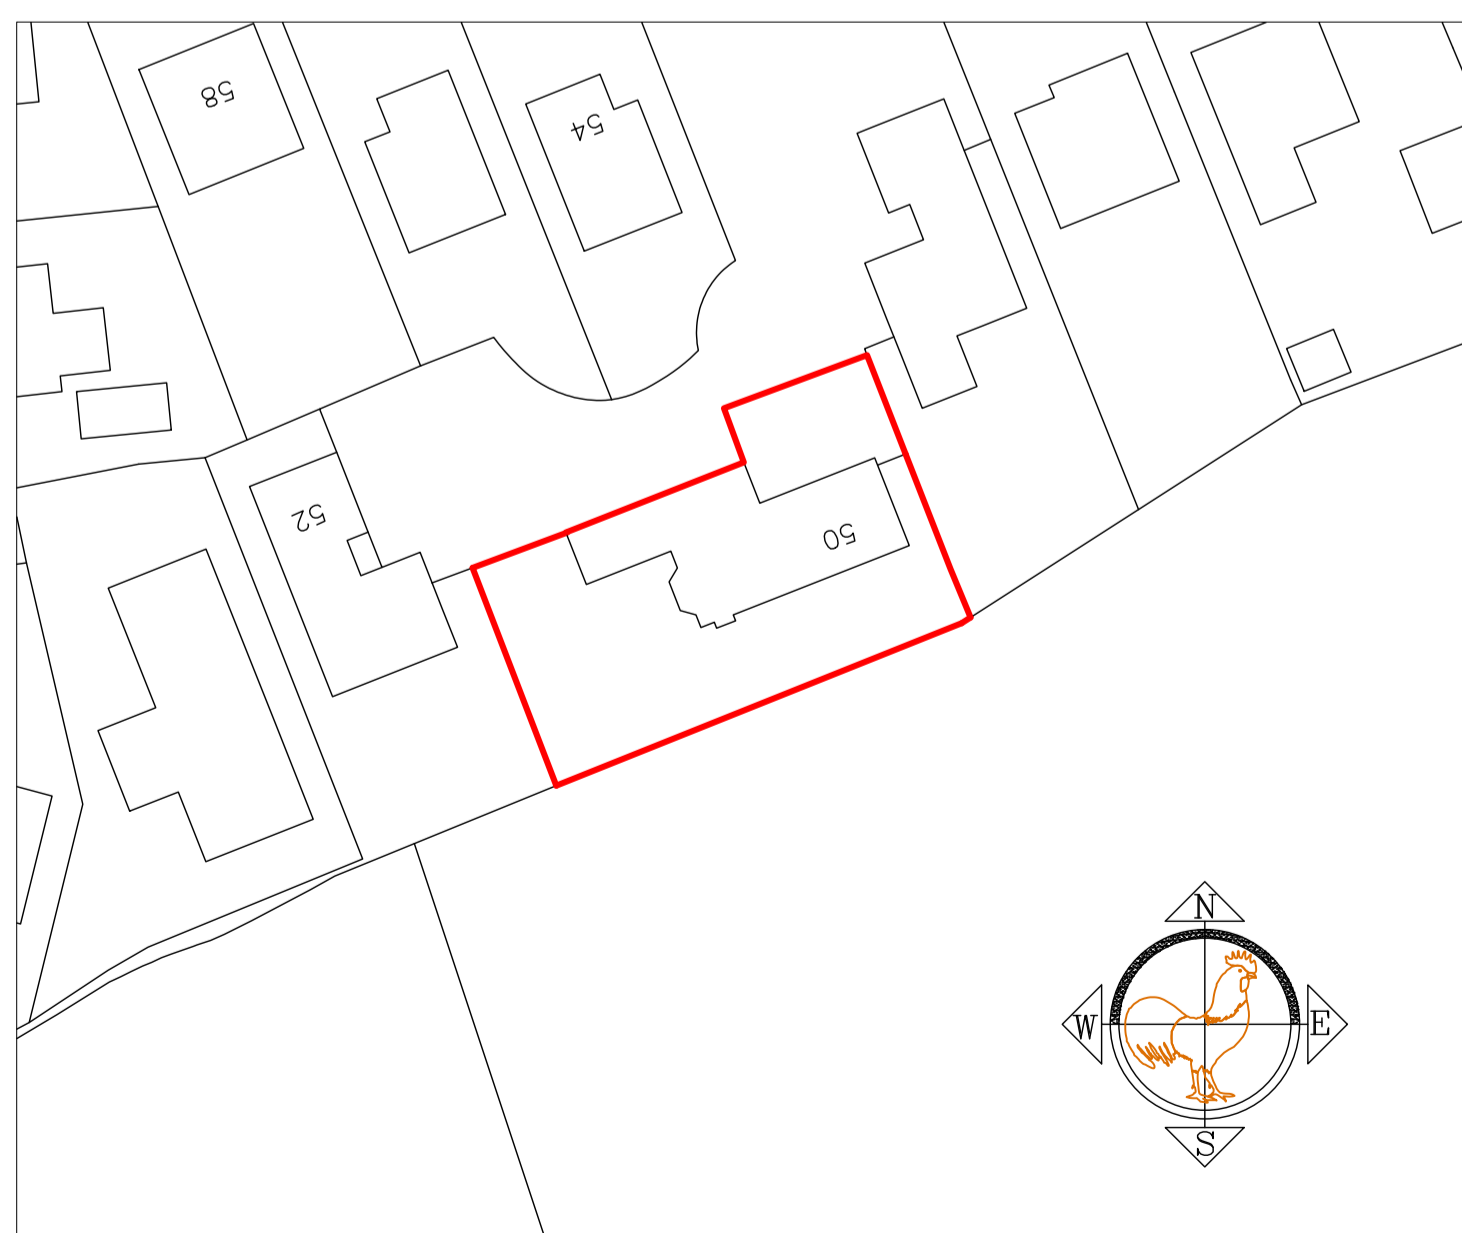

Existing Location Plan
Scale 1/500

The drawing is the property of JTS Architectural services and is not to be copied, used or shown to any third party without written consent.

	Address	50 Laurel Bank, Whitehaven
	Title	Existing Plans- DW001
	Project	Garage Conversion & Rear Extension Planning Application Drawing
	Scale	1/50, 1/100 & 1/500