



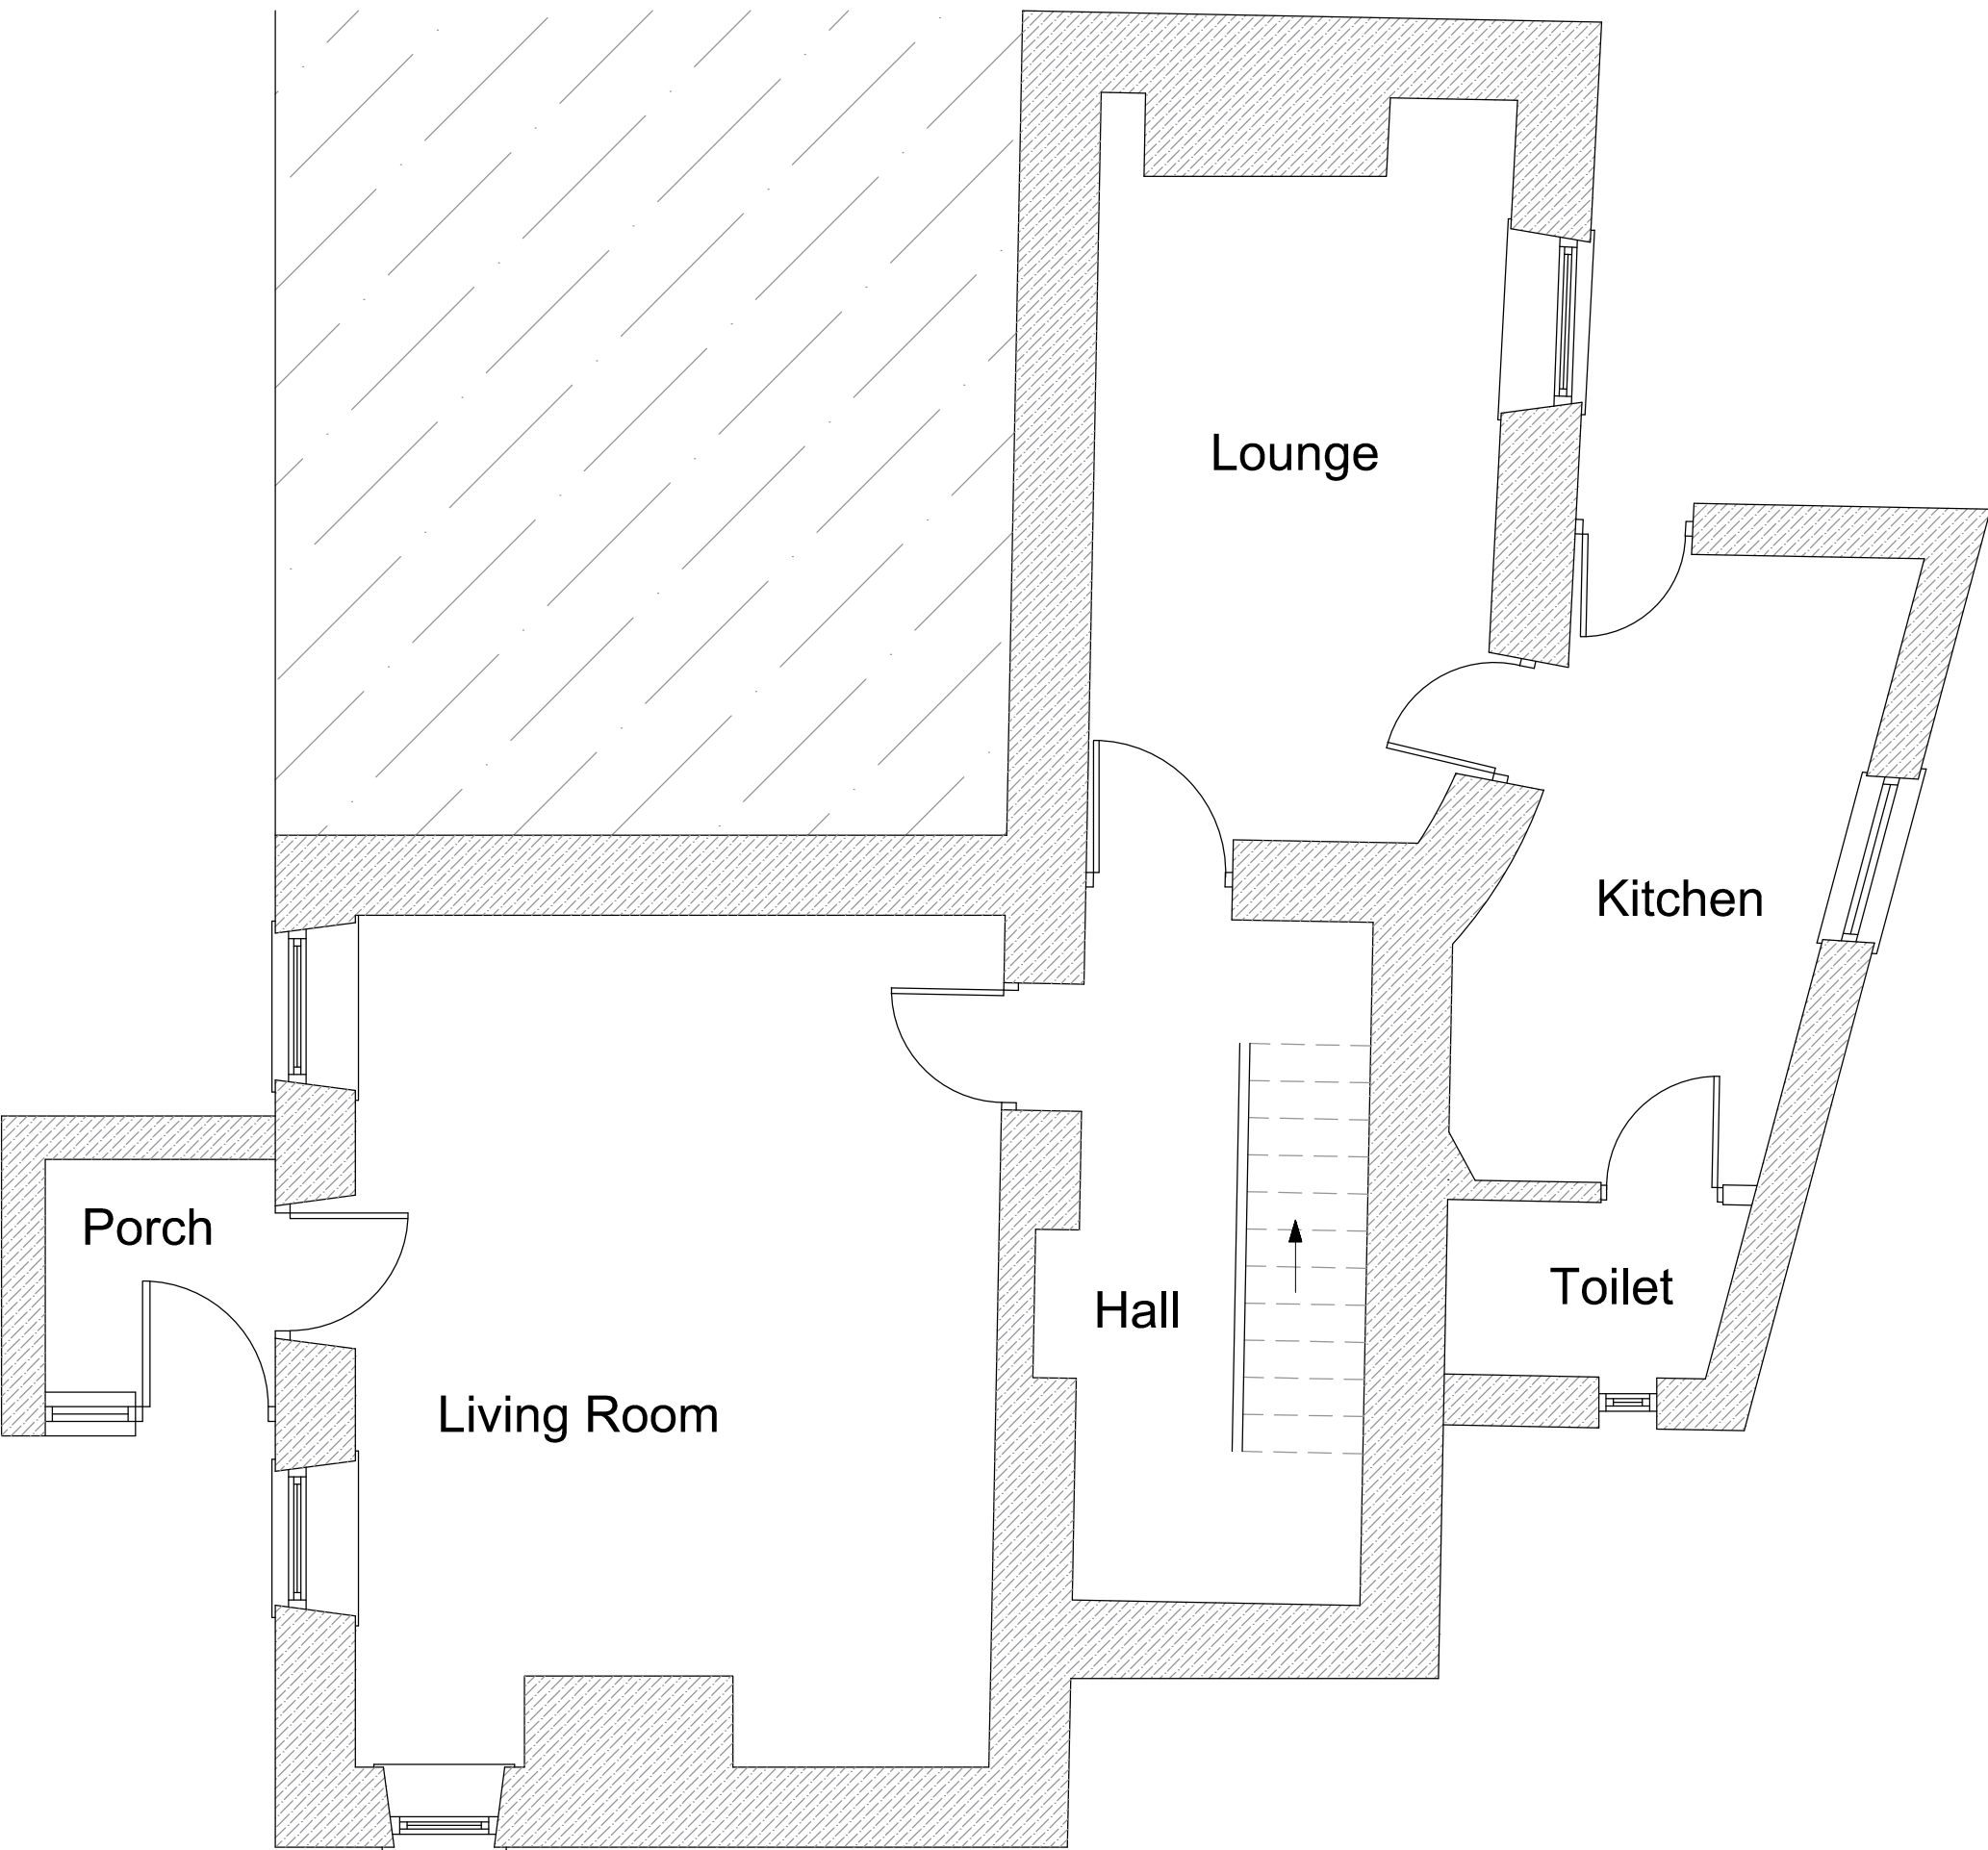


Ground Floor Plan




First Floor Plan

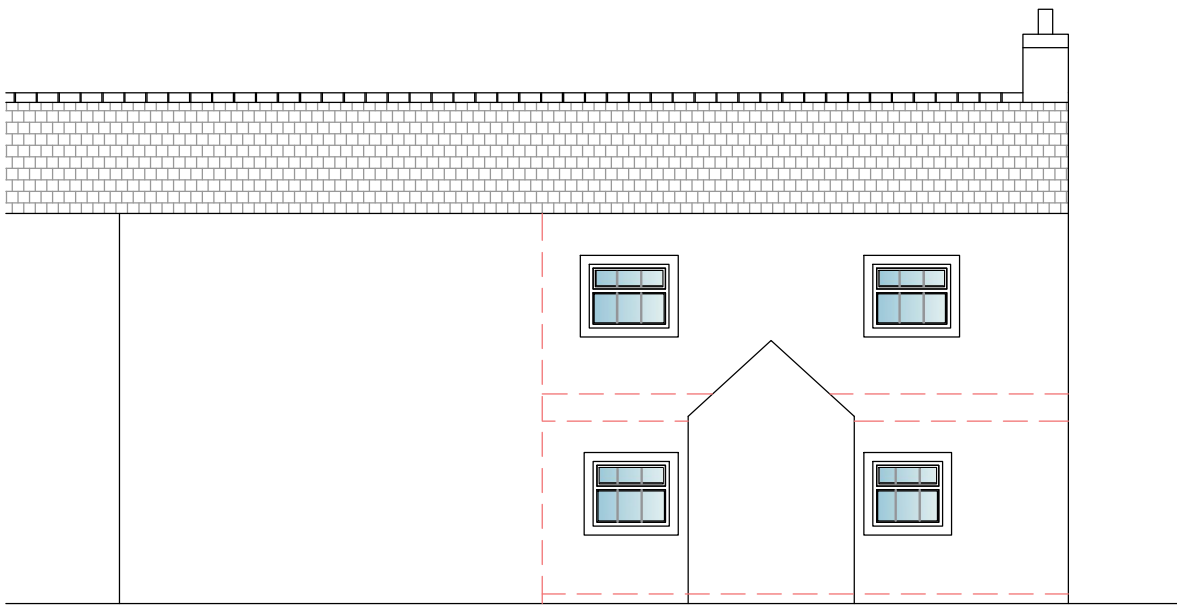


Front Elevation

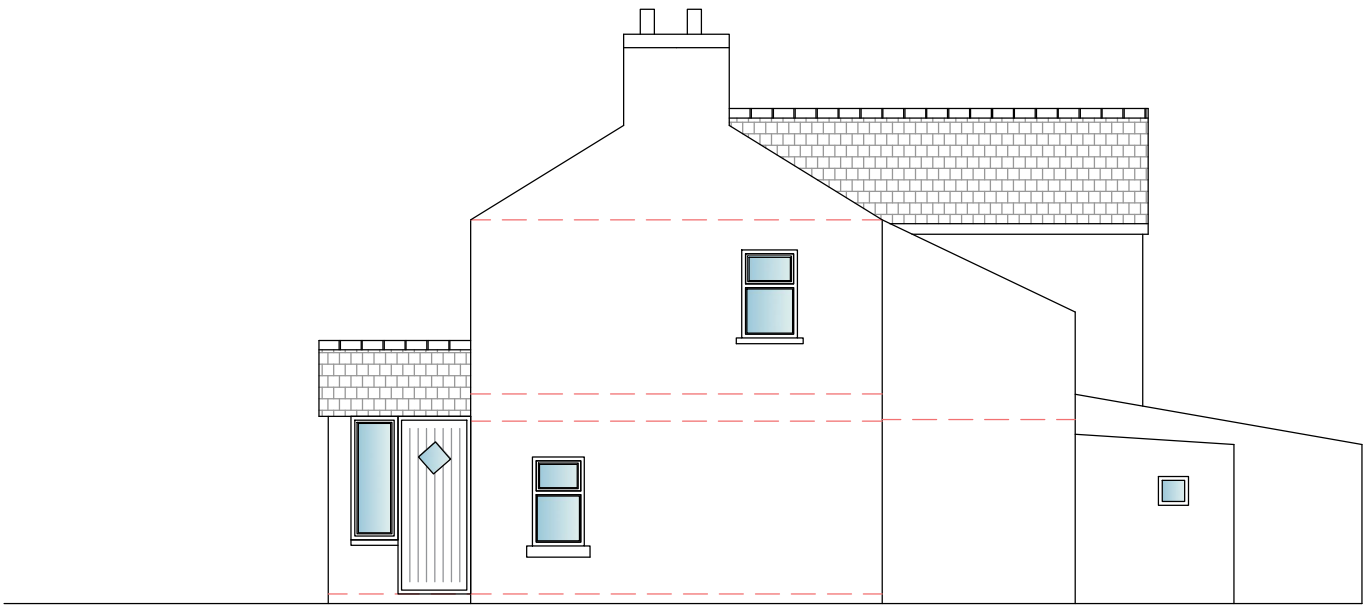

Side Elevation

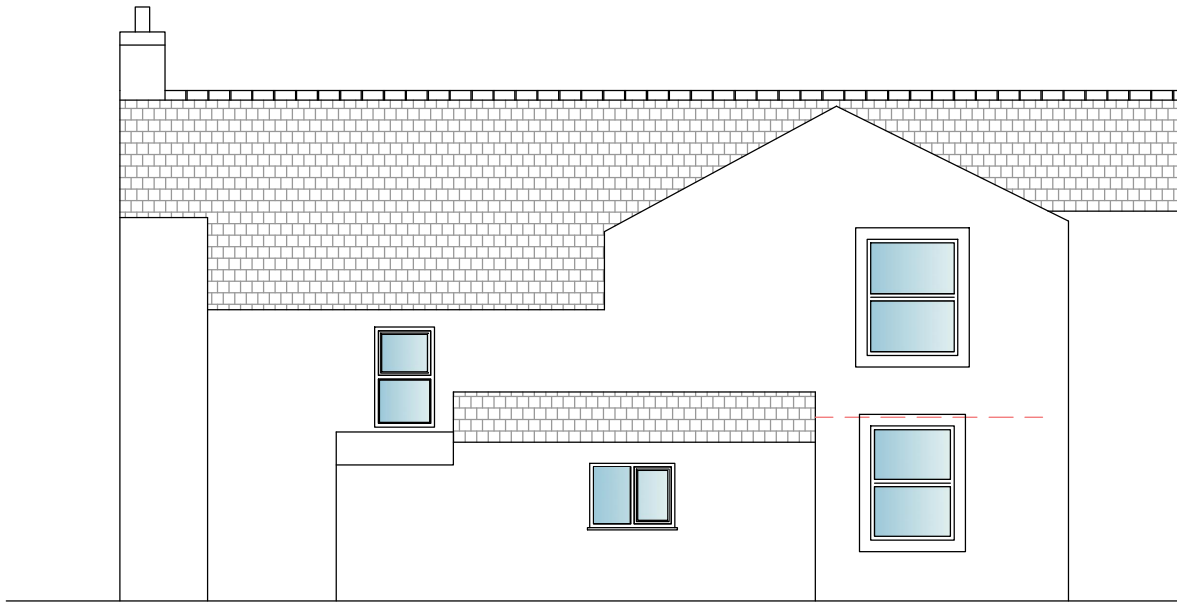

Rear Elevation

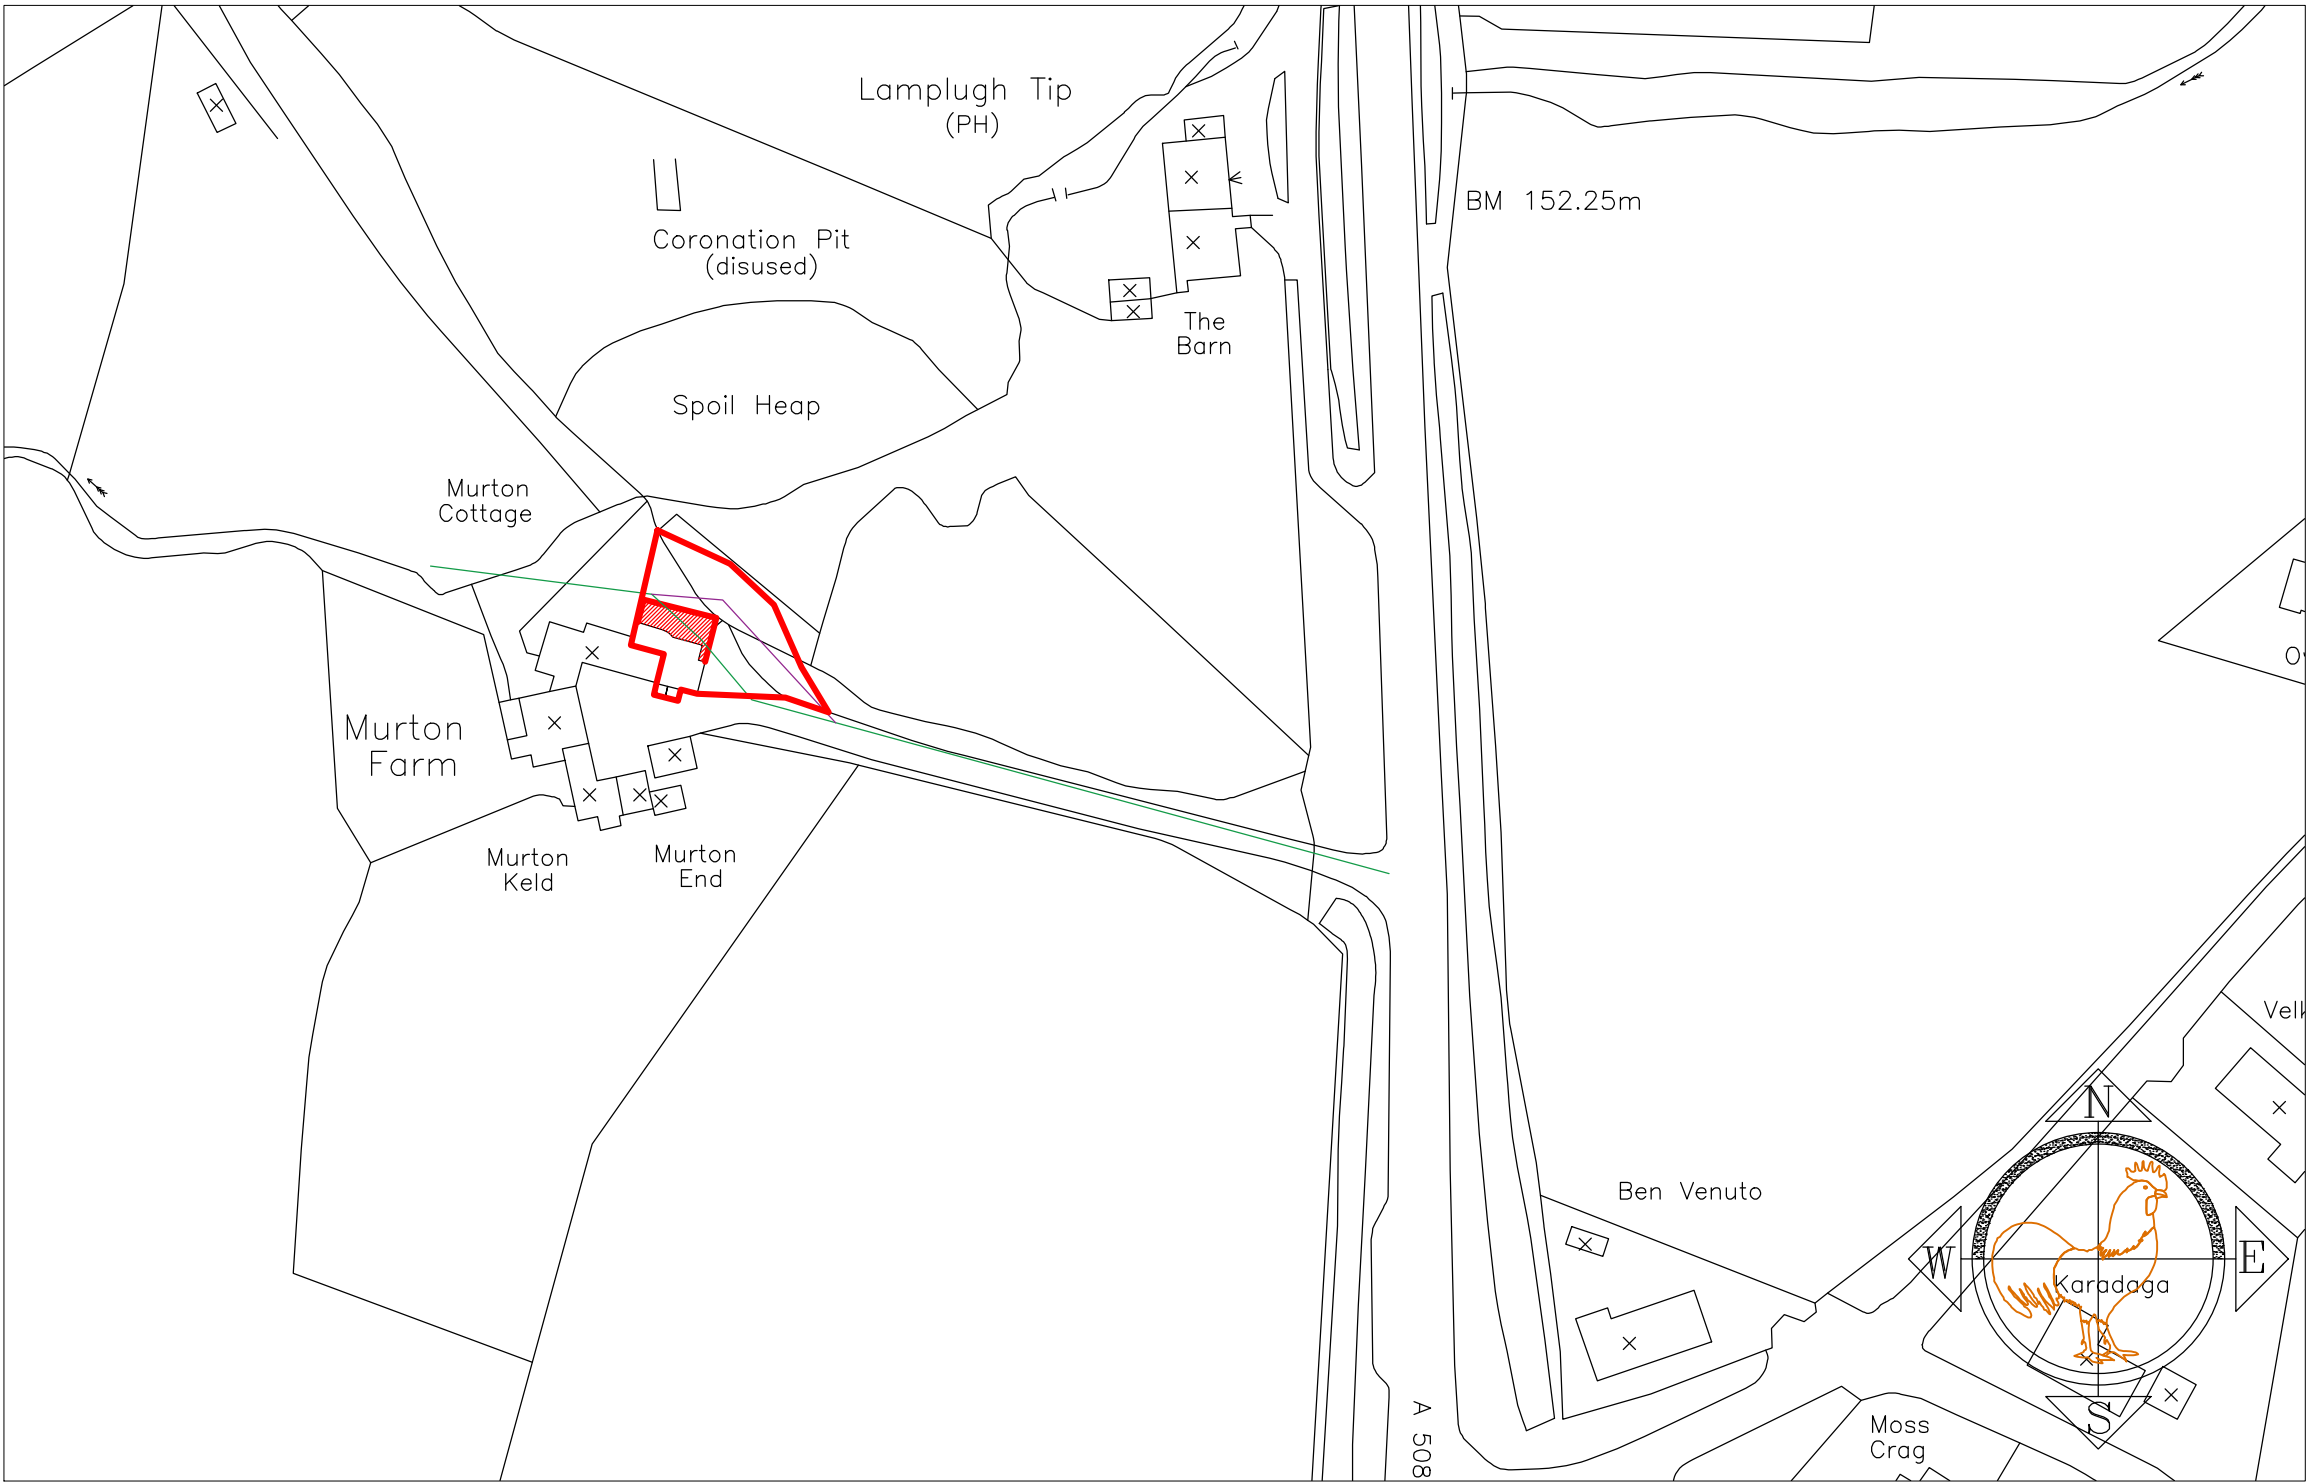

Location Plan
scale 1/1250