


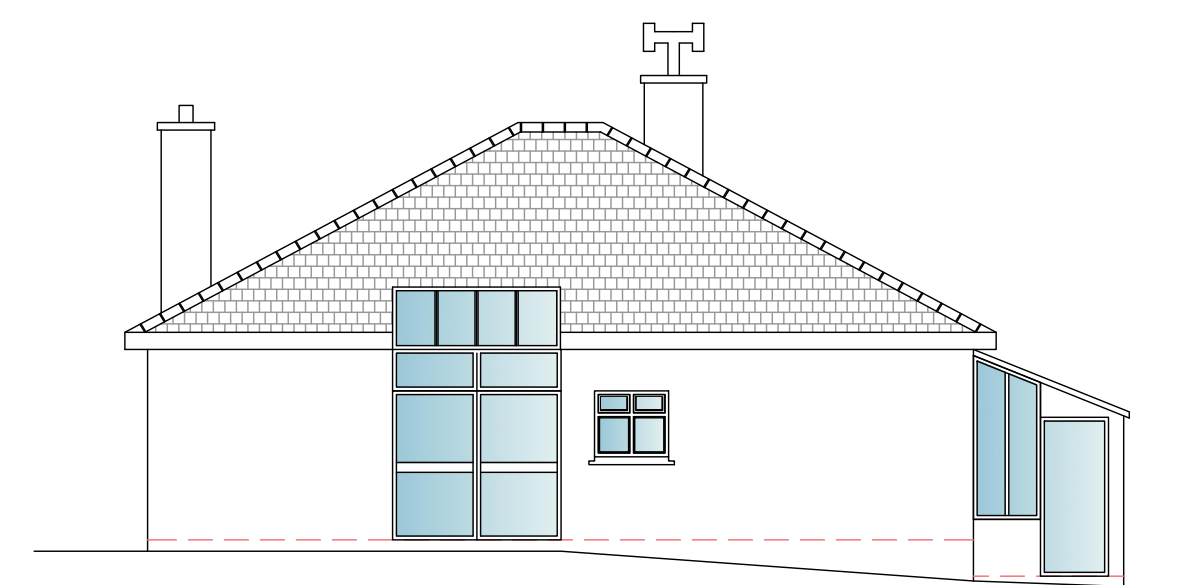


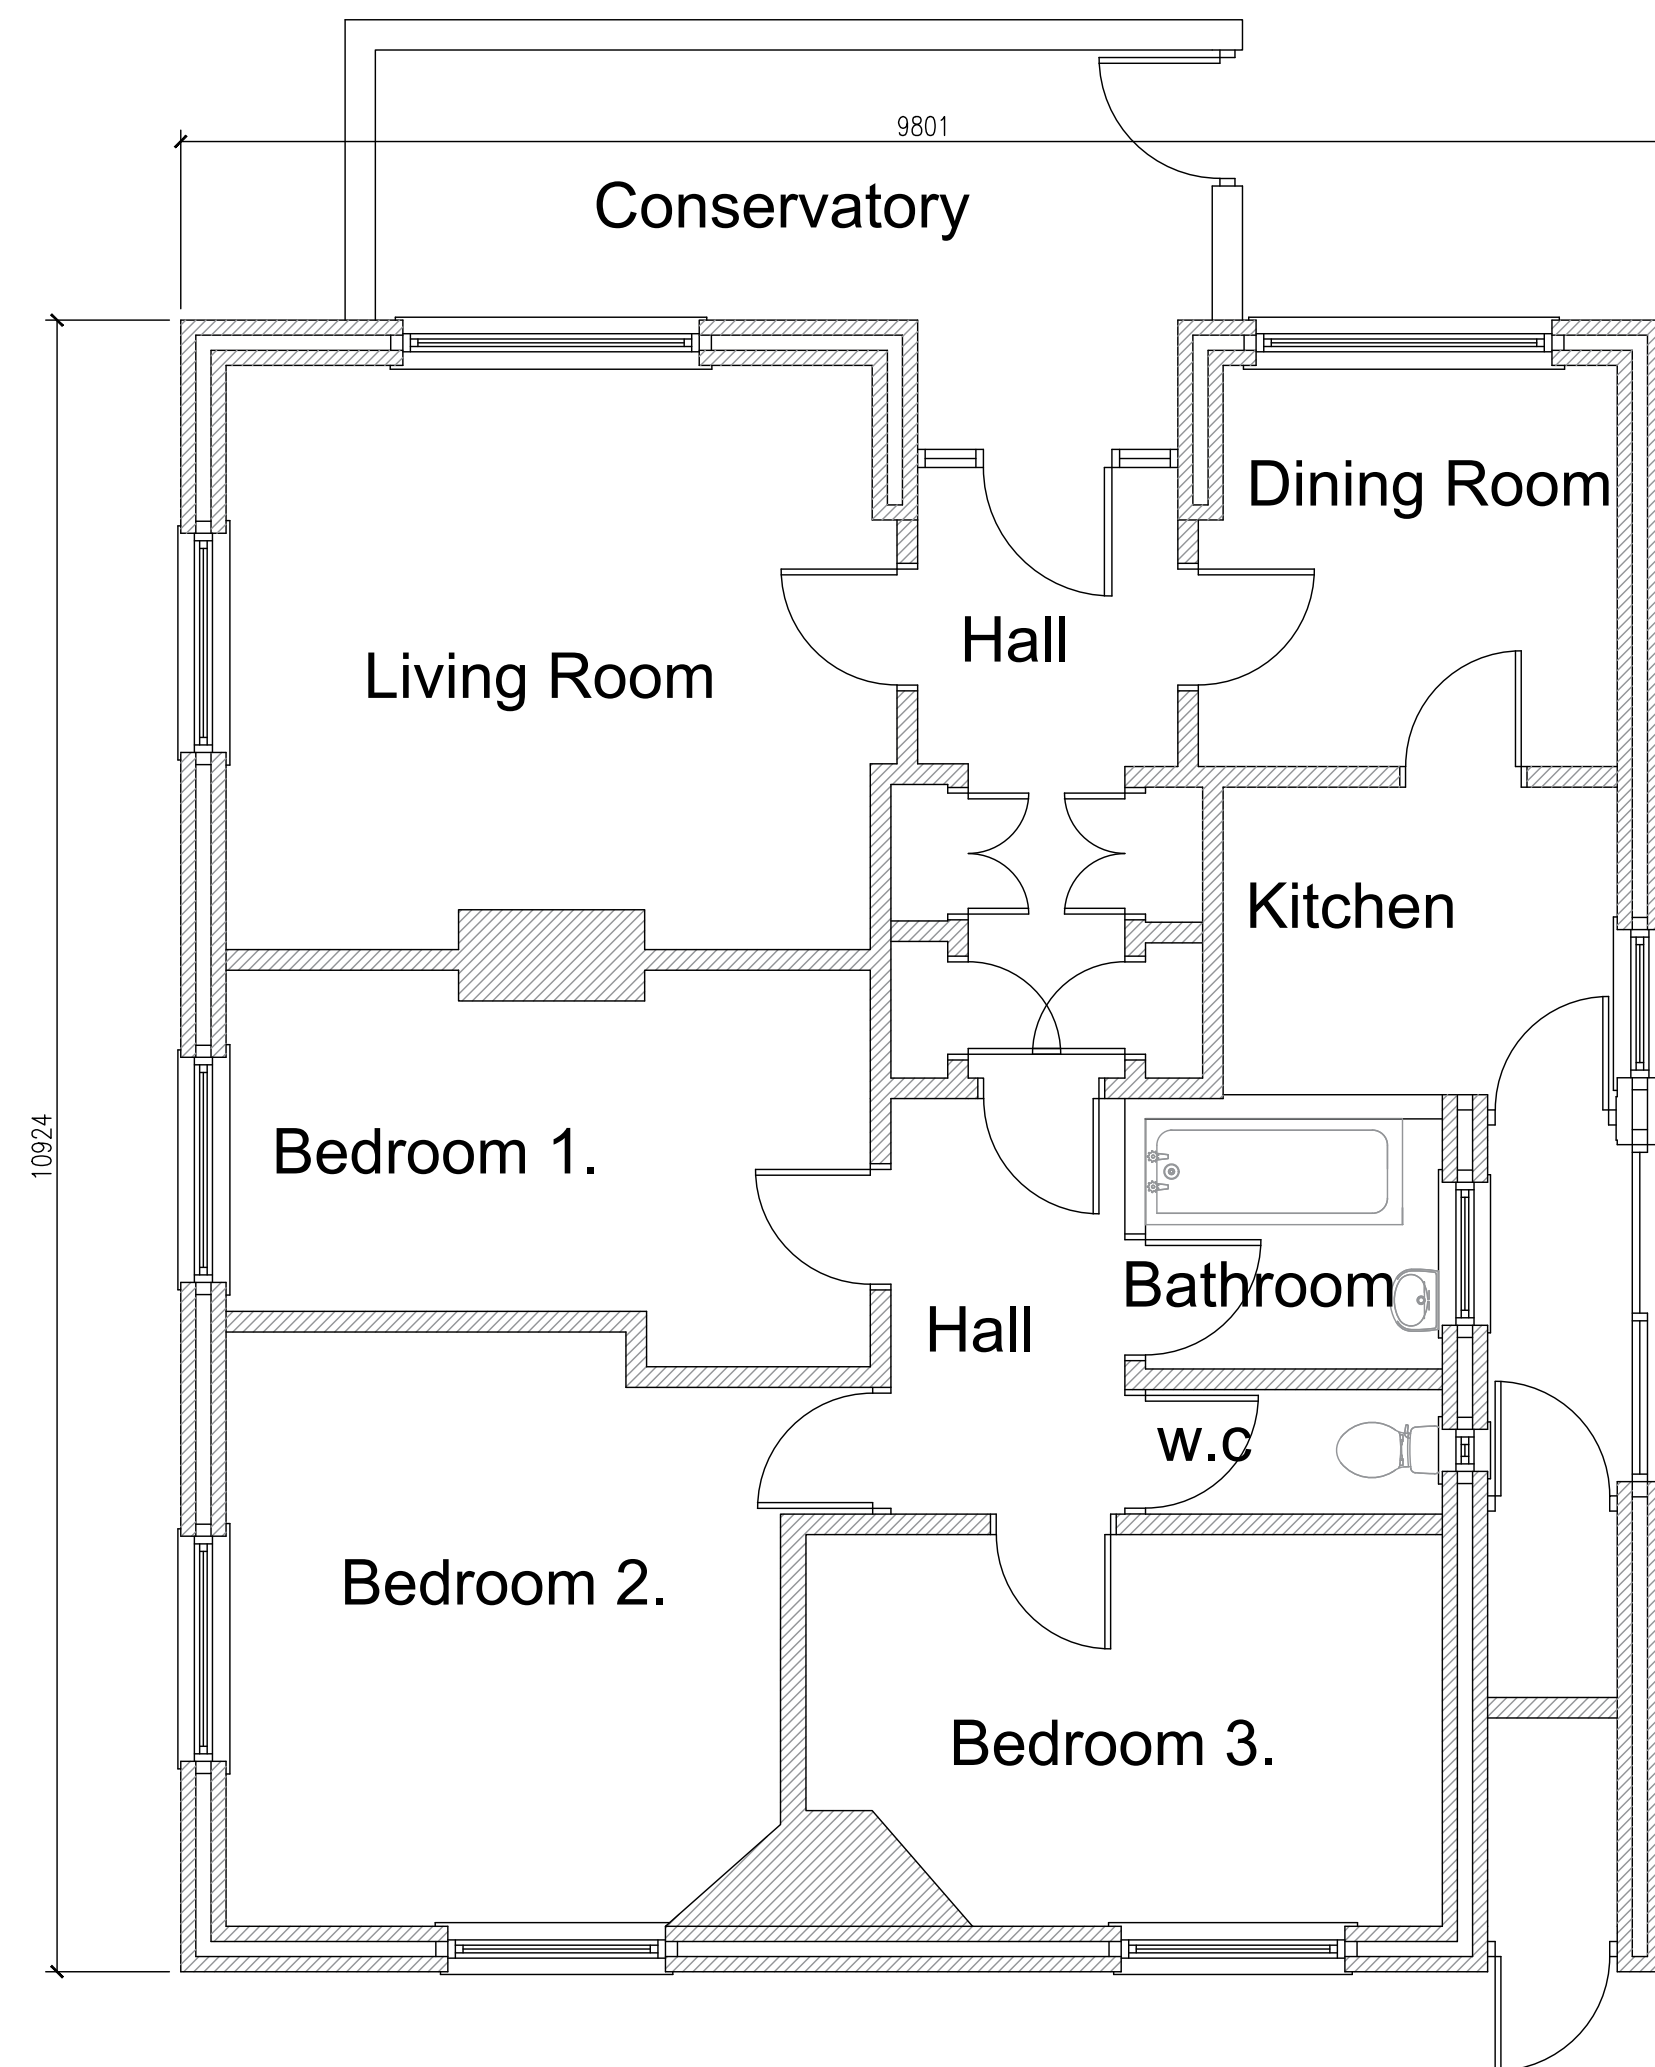


Side Elevation

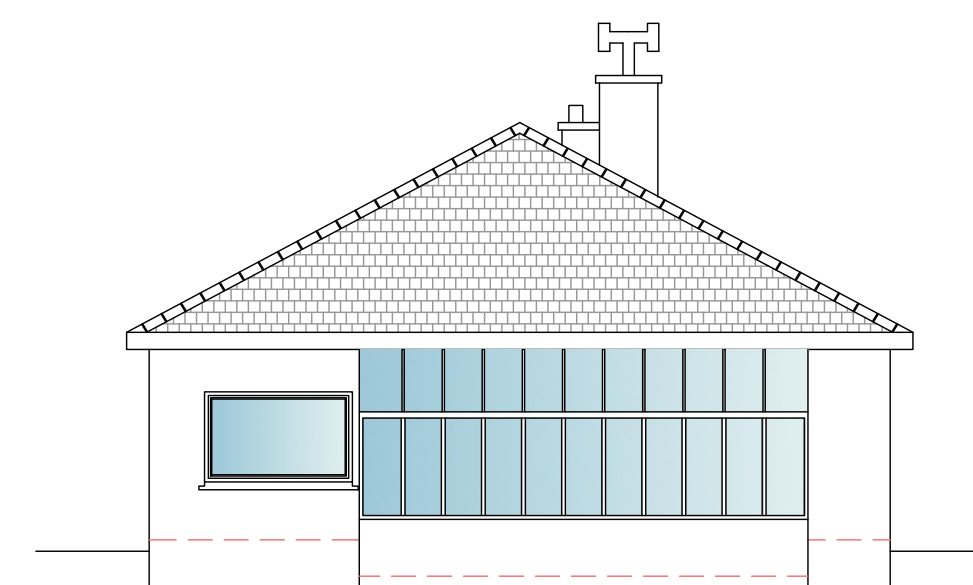






Front Elevation

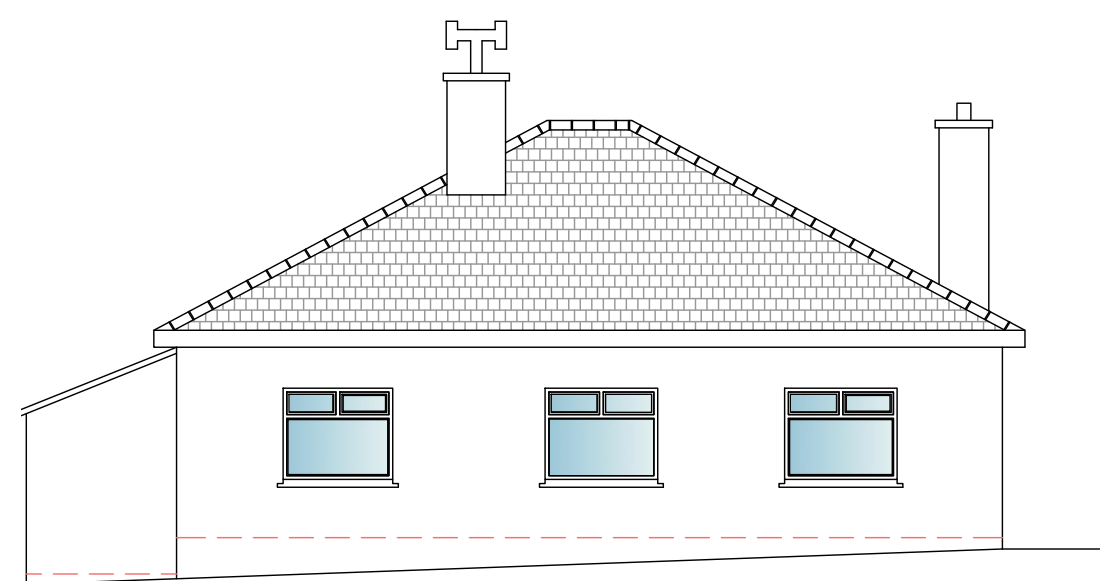

Side Elevation

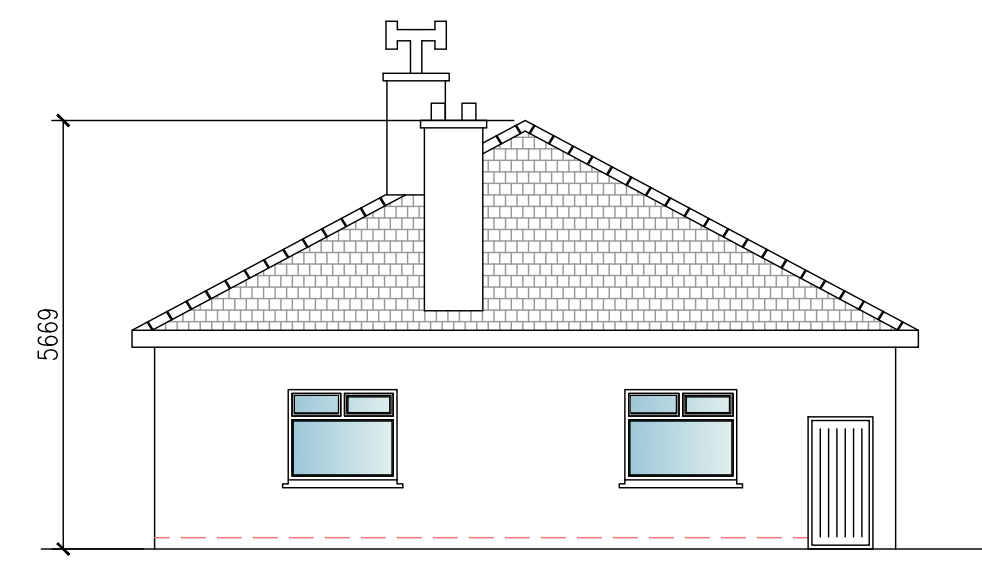


Rear Elevation

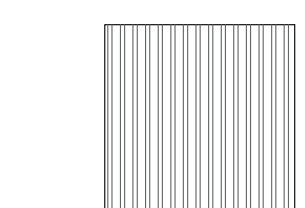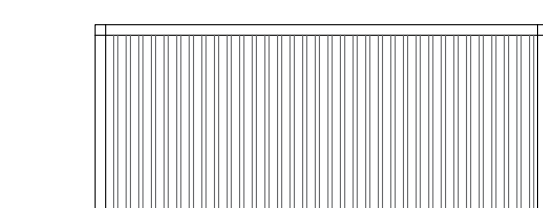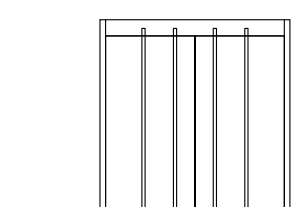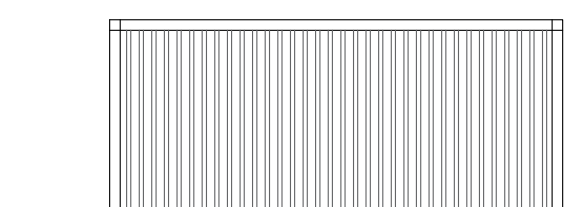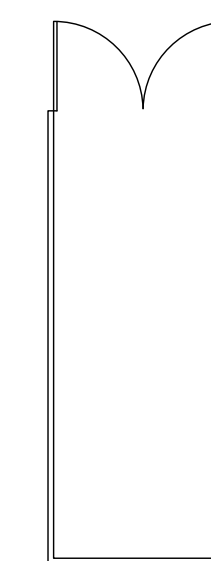


Temporary Shipping Container
Whilst works being completed
Scale 1/100


Ground Floor Plan

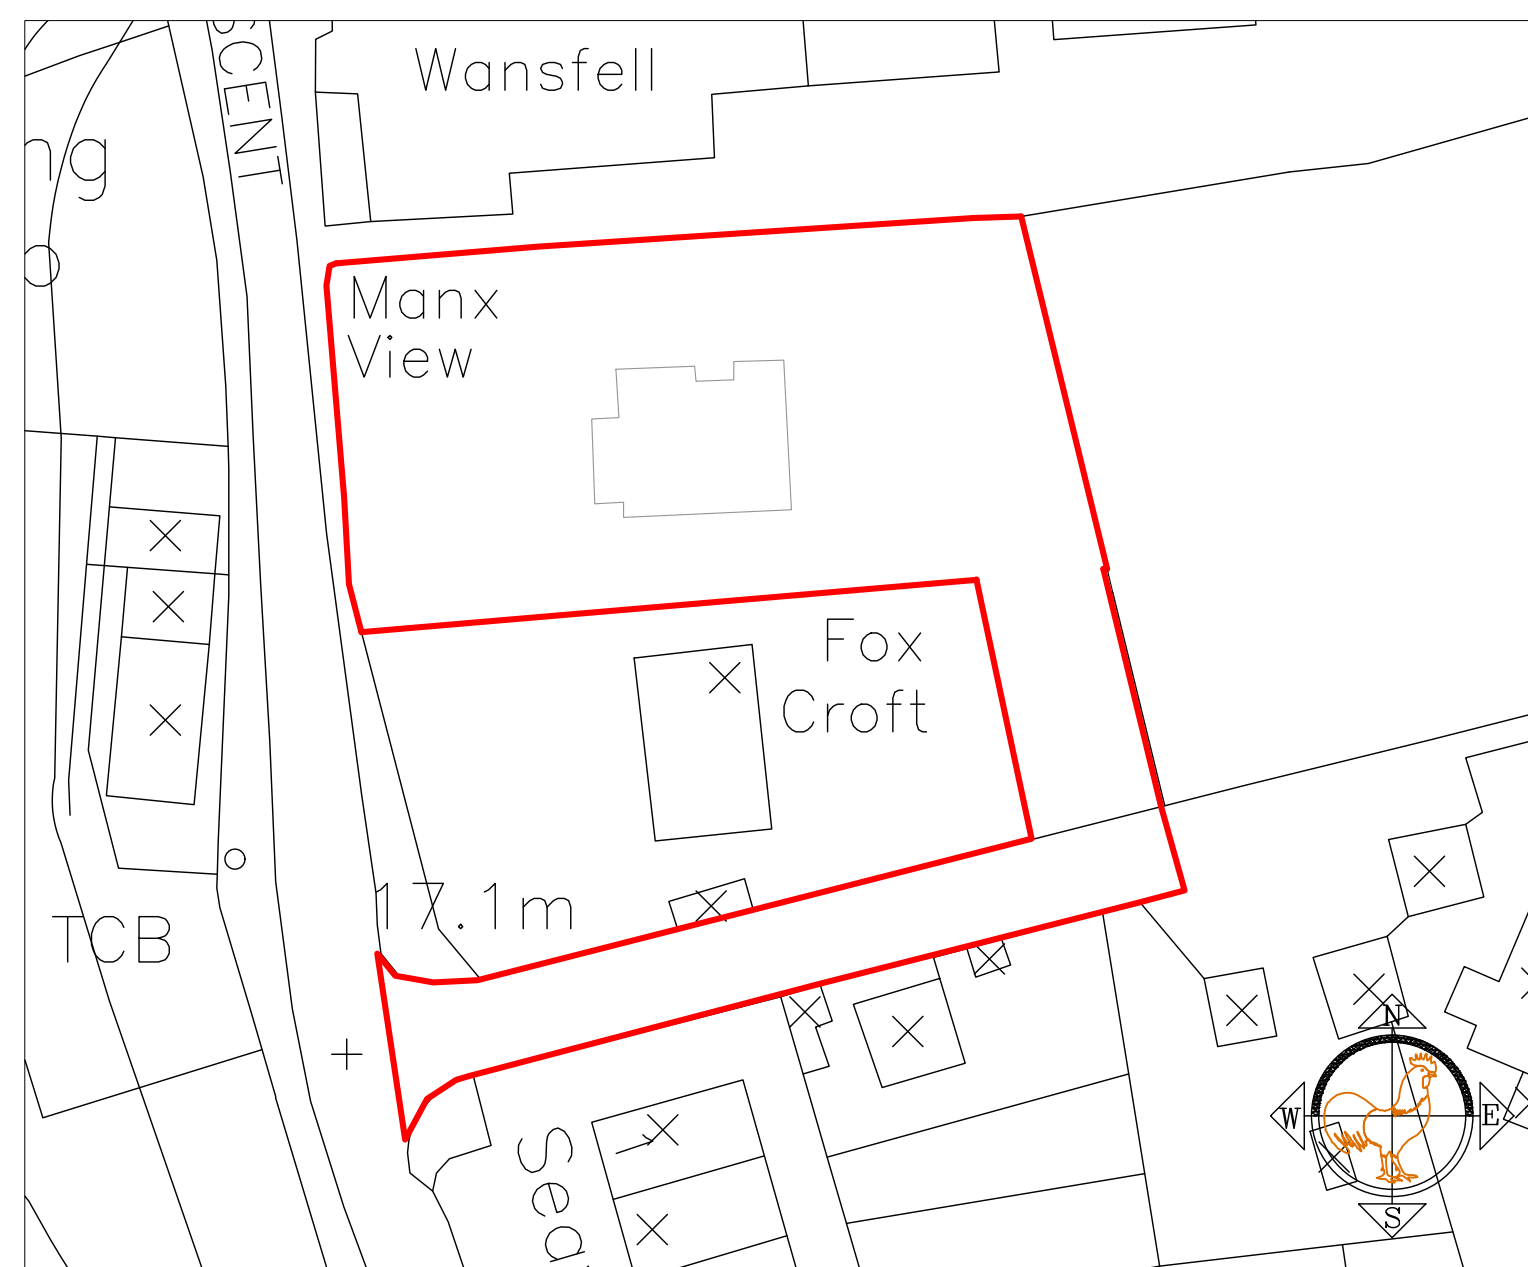





Existing Location Plan
Scale 1/500

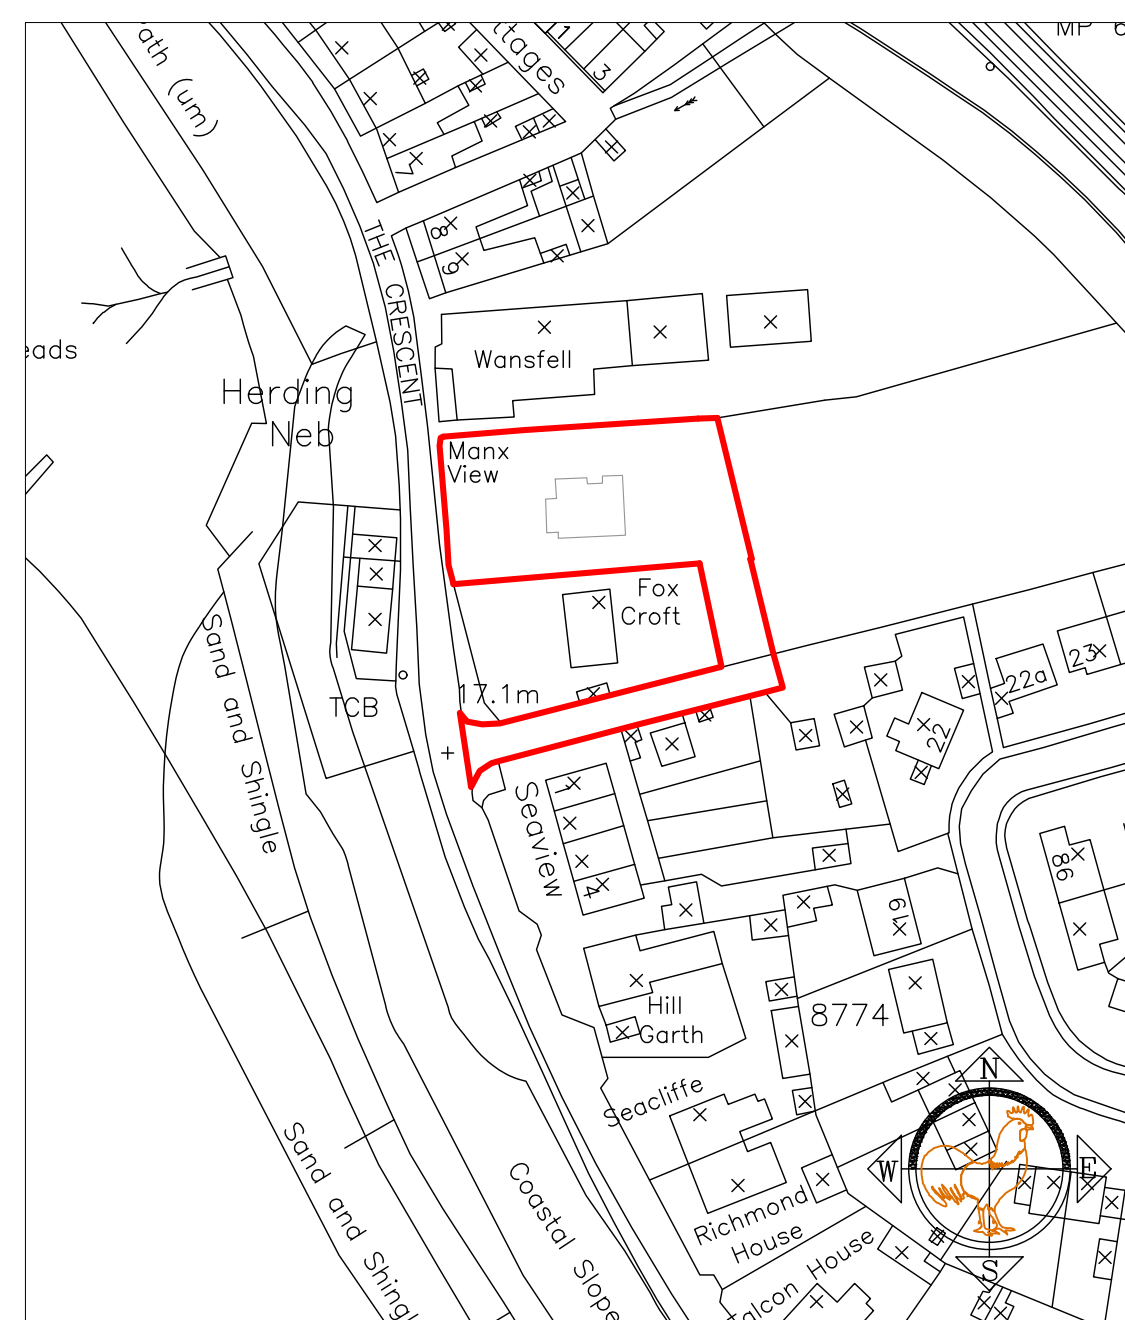

Existing Location Plan
Scale 1/1250

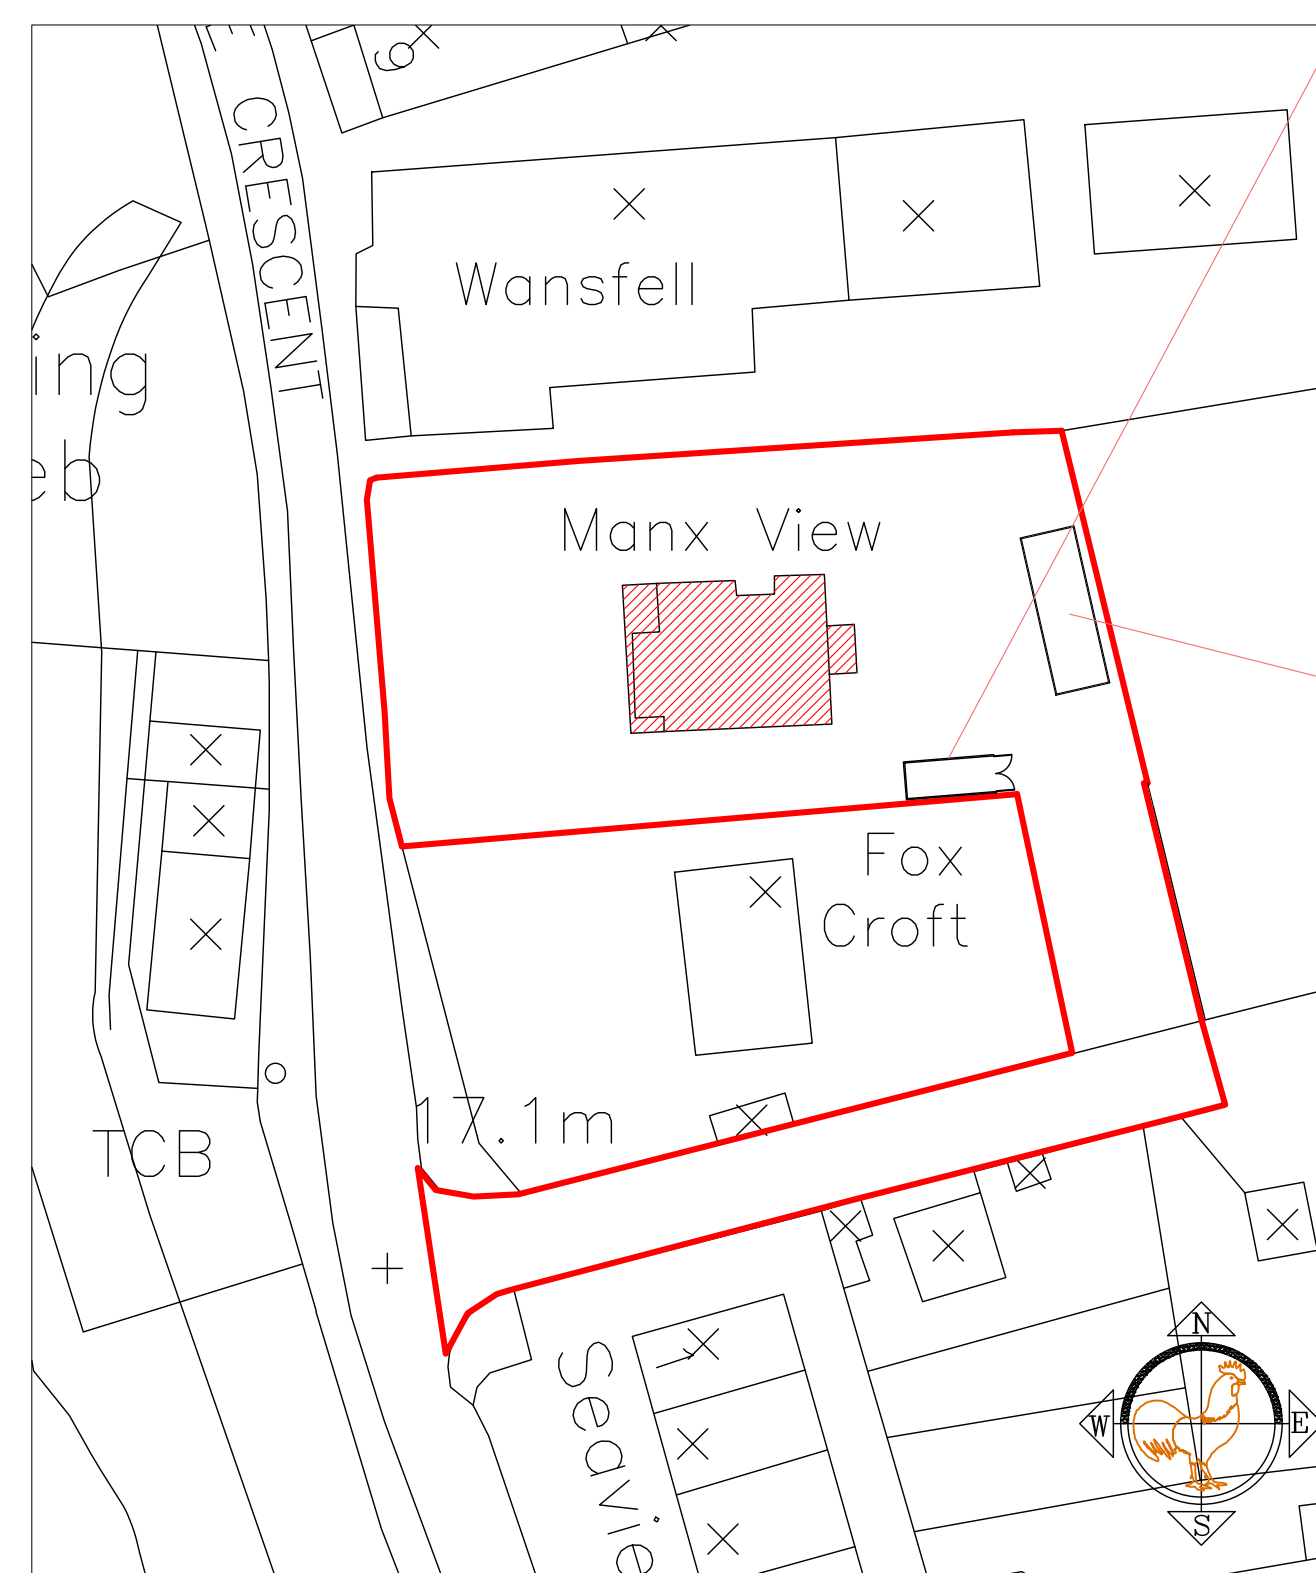

Proposed Location Plan
Scale 1/1250

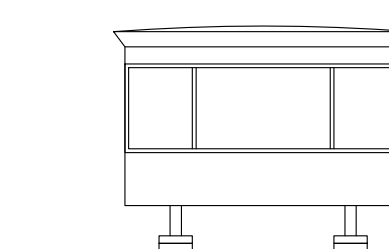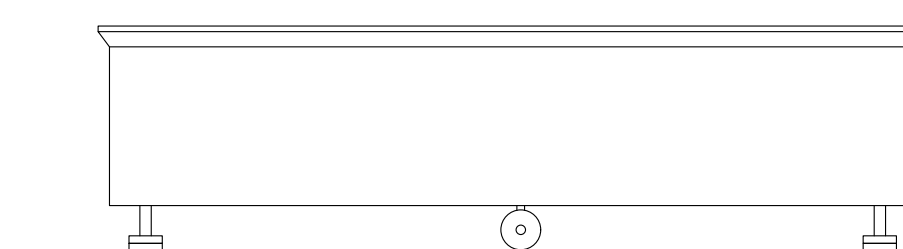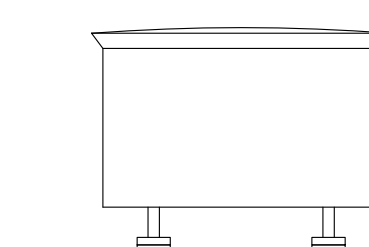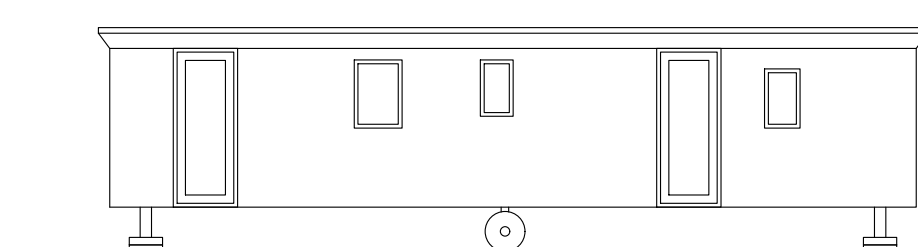

Temporary caravan Whilst works
being completed
Scale 1/100