




Existing Floor Plan

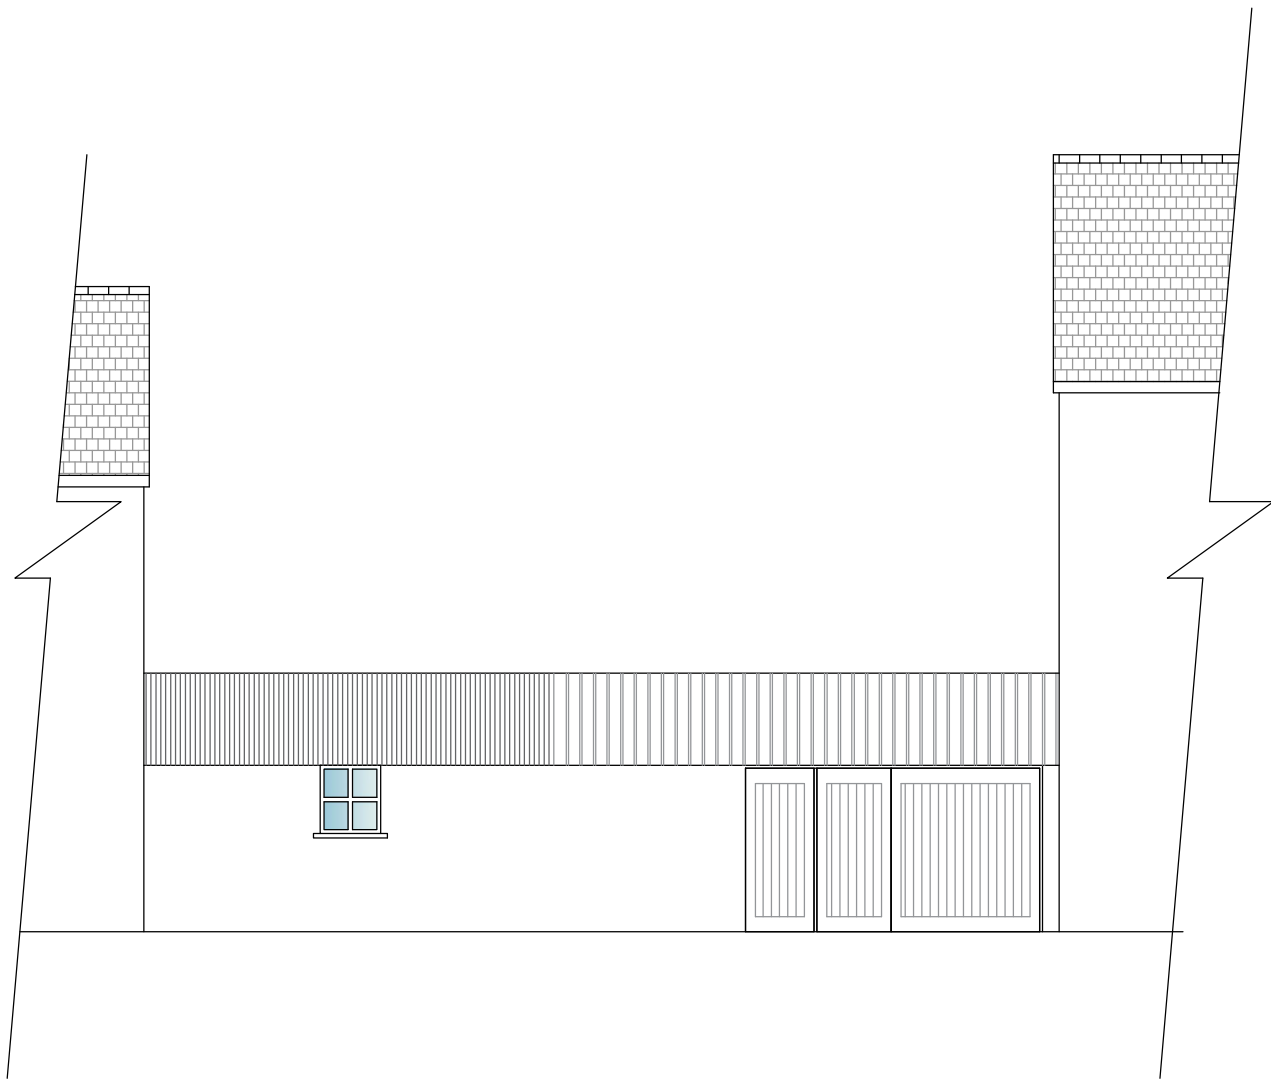


Existing Rear (South West)
Elevation

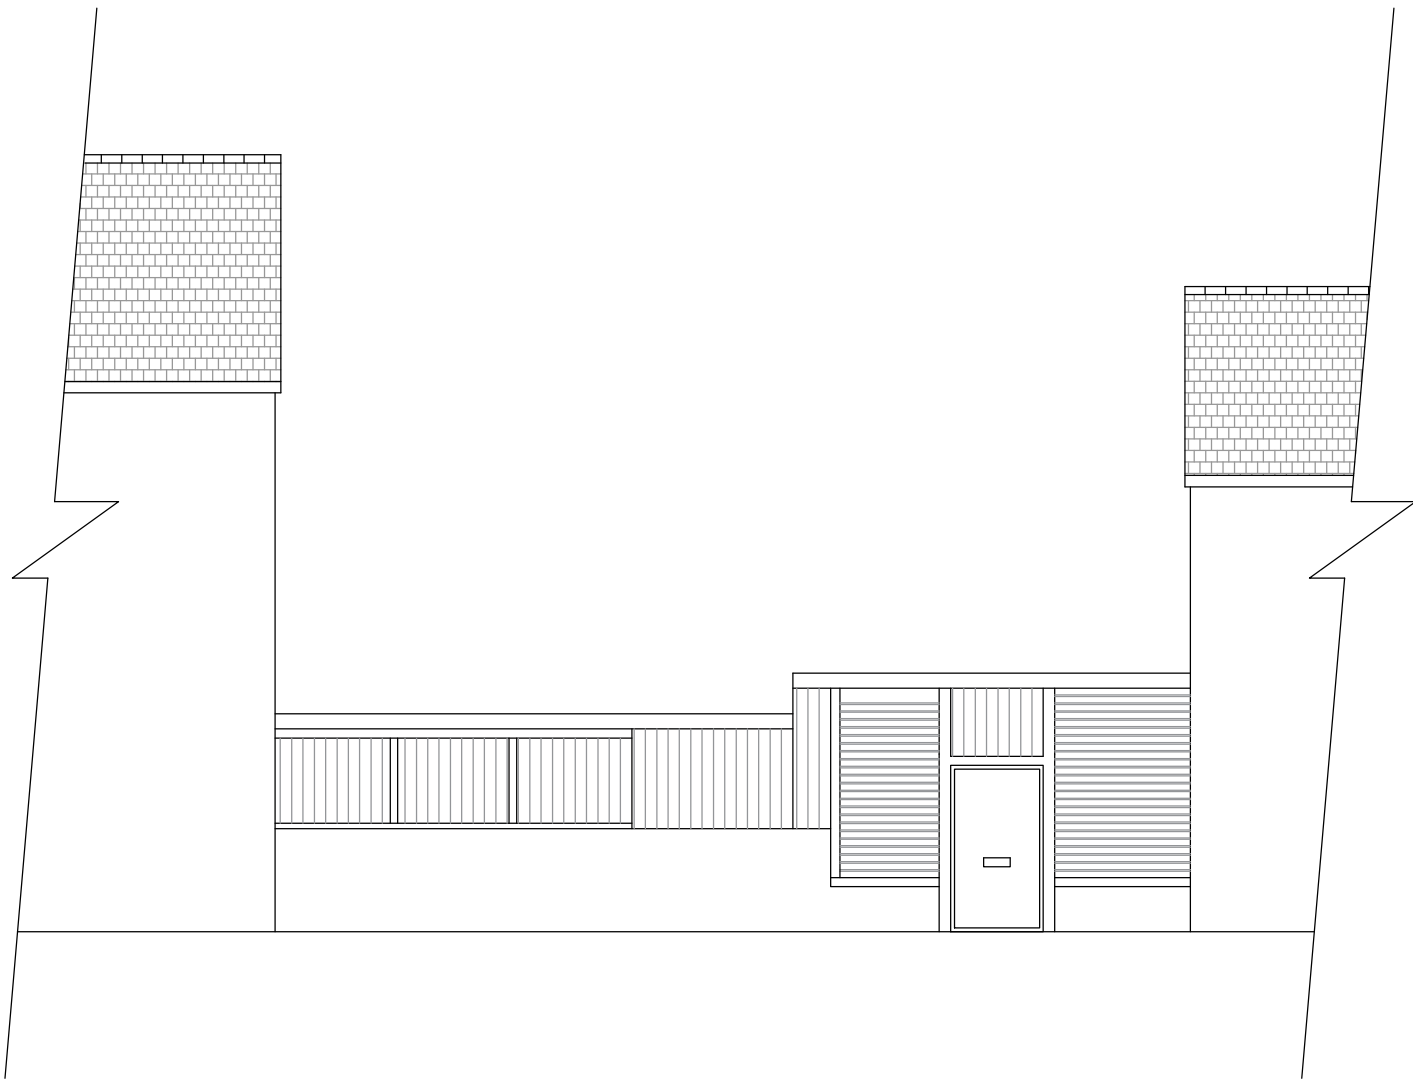

Existing Front (North East)
Elevation

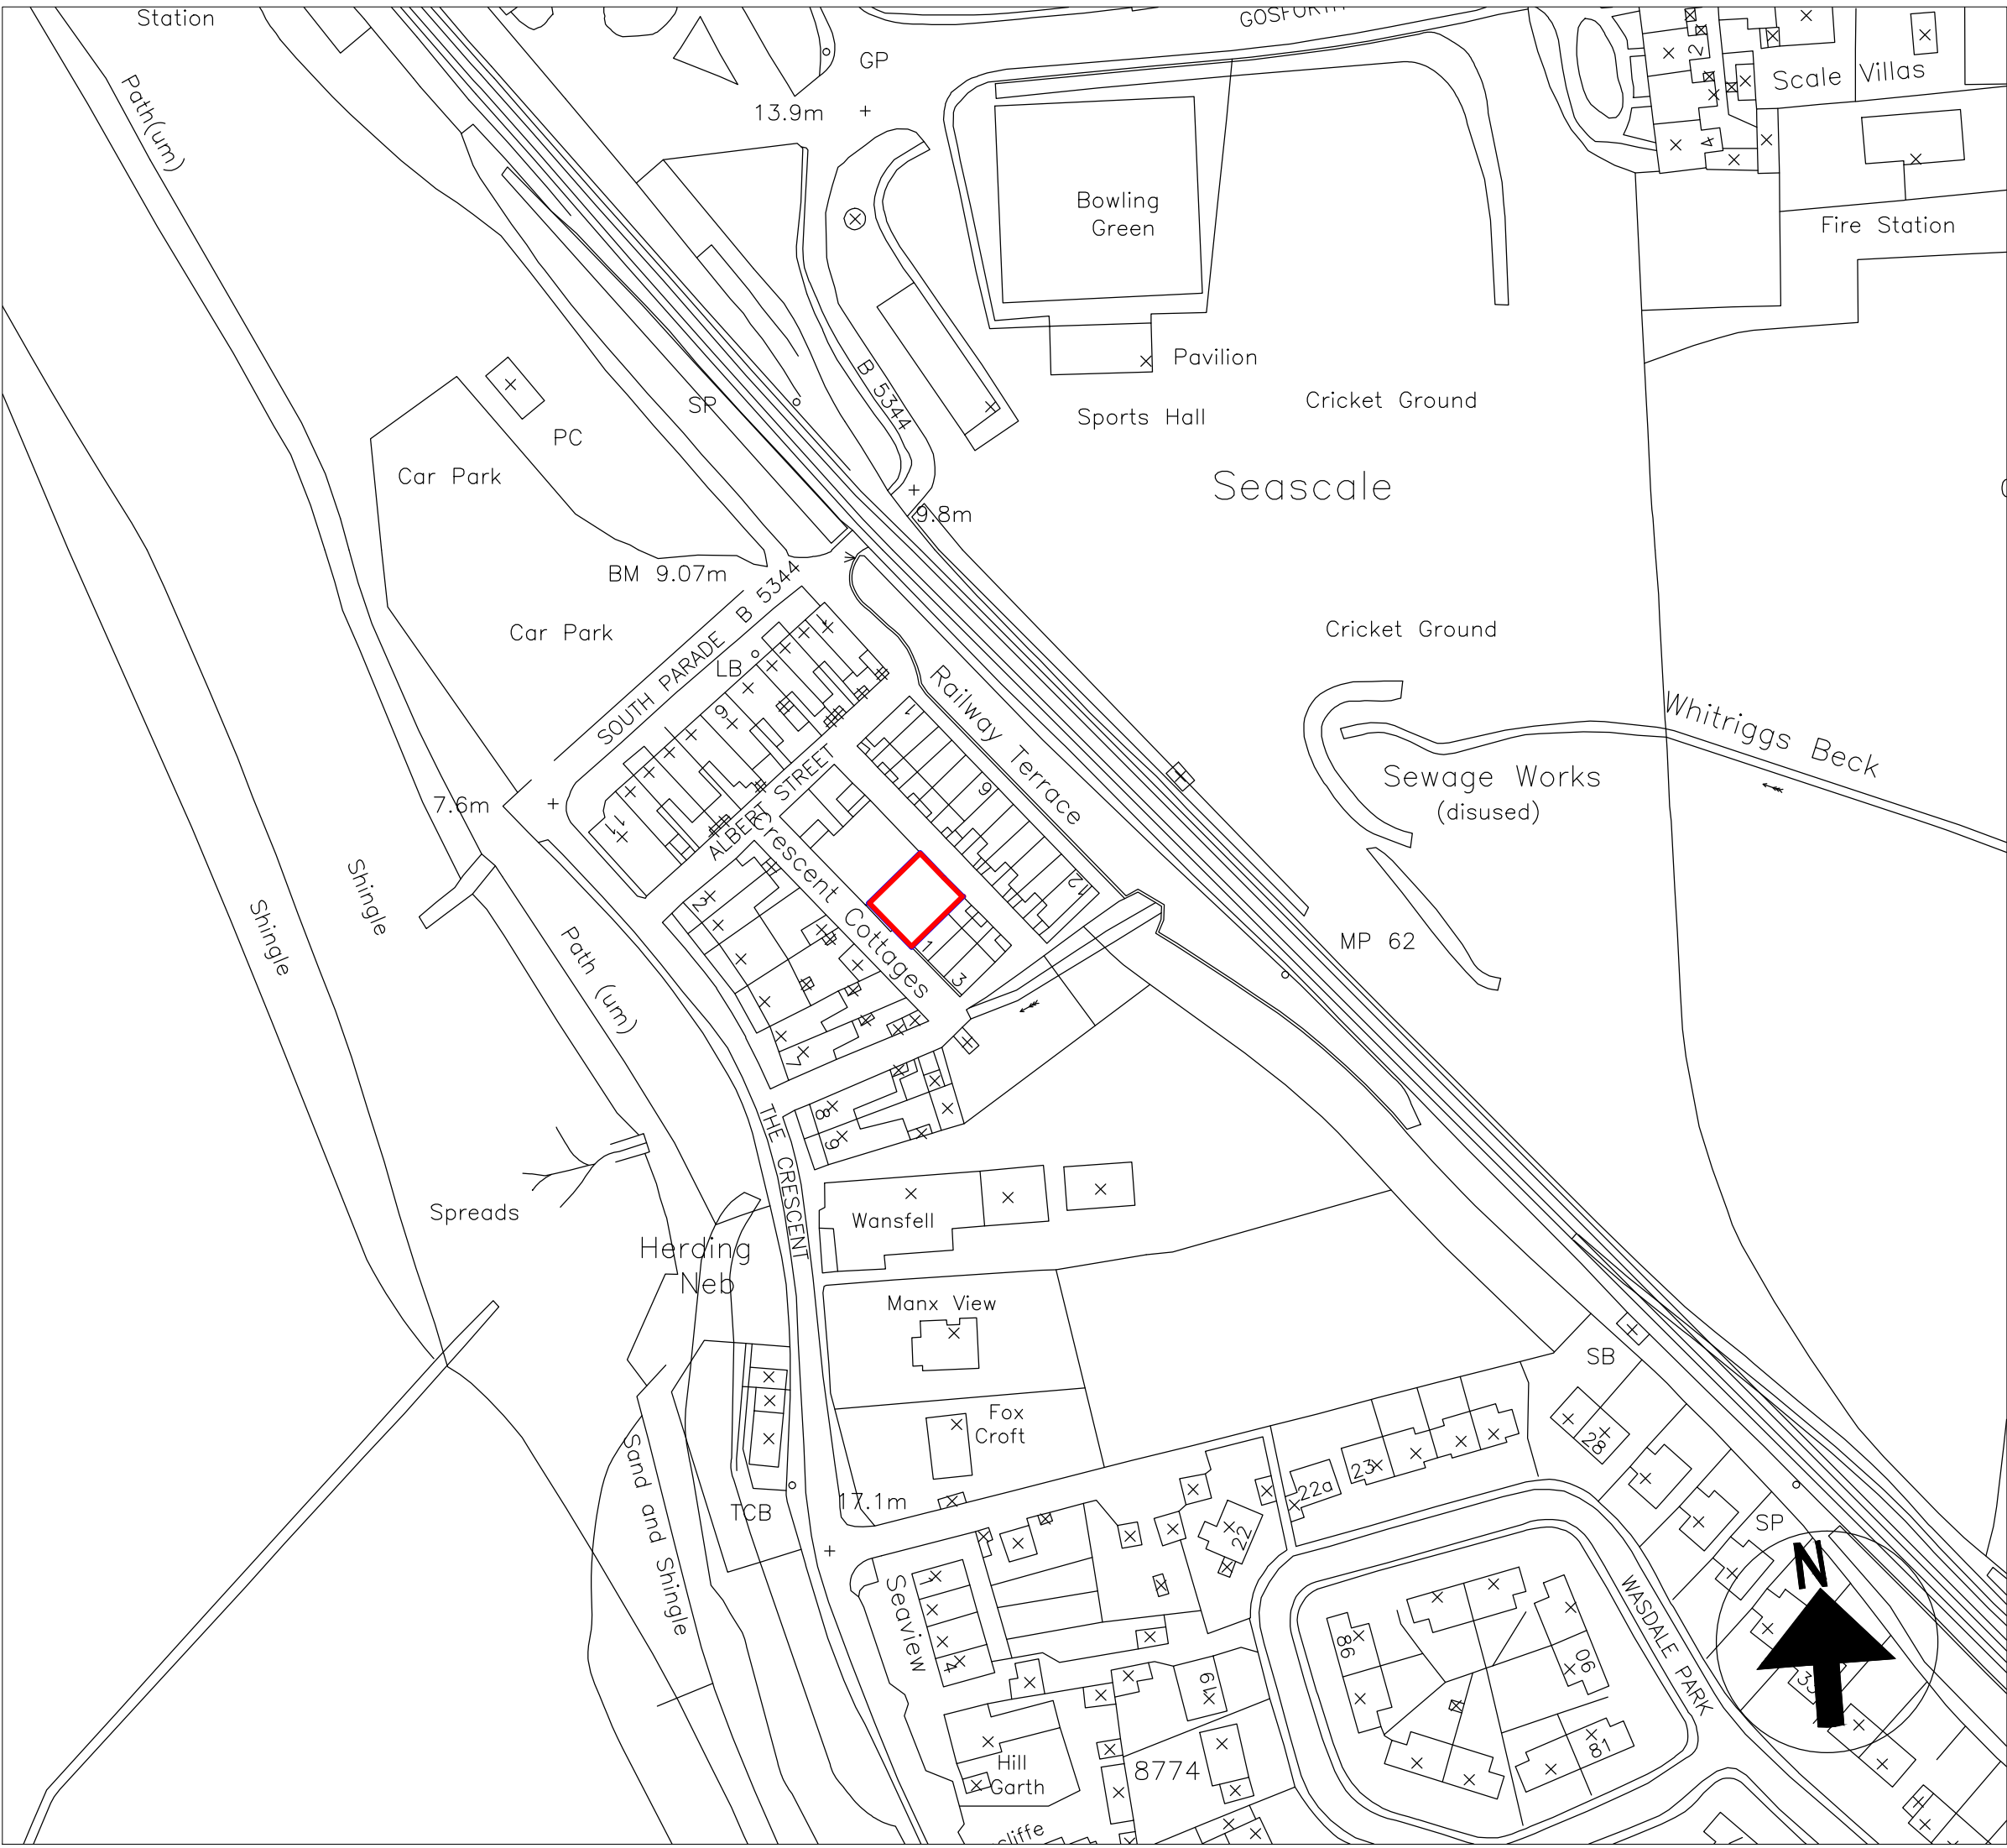

Location Plan
Scale 1/1250

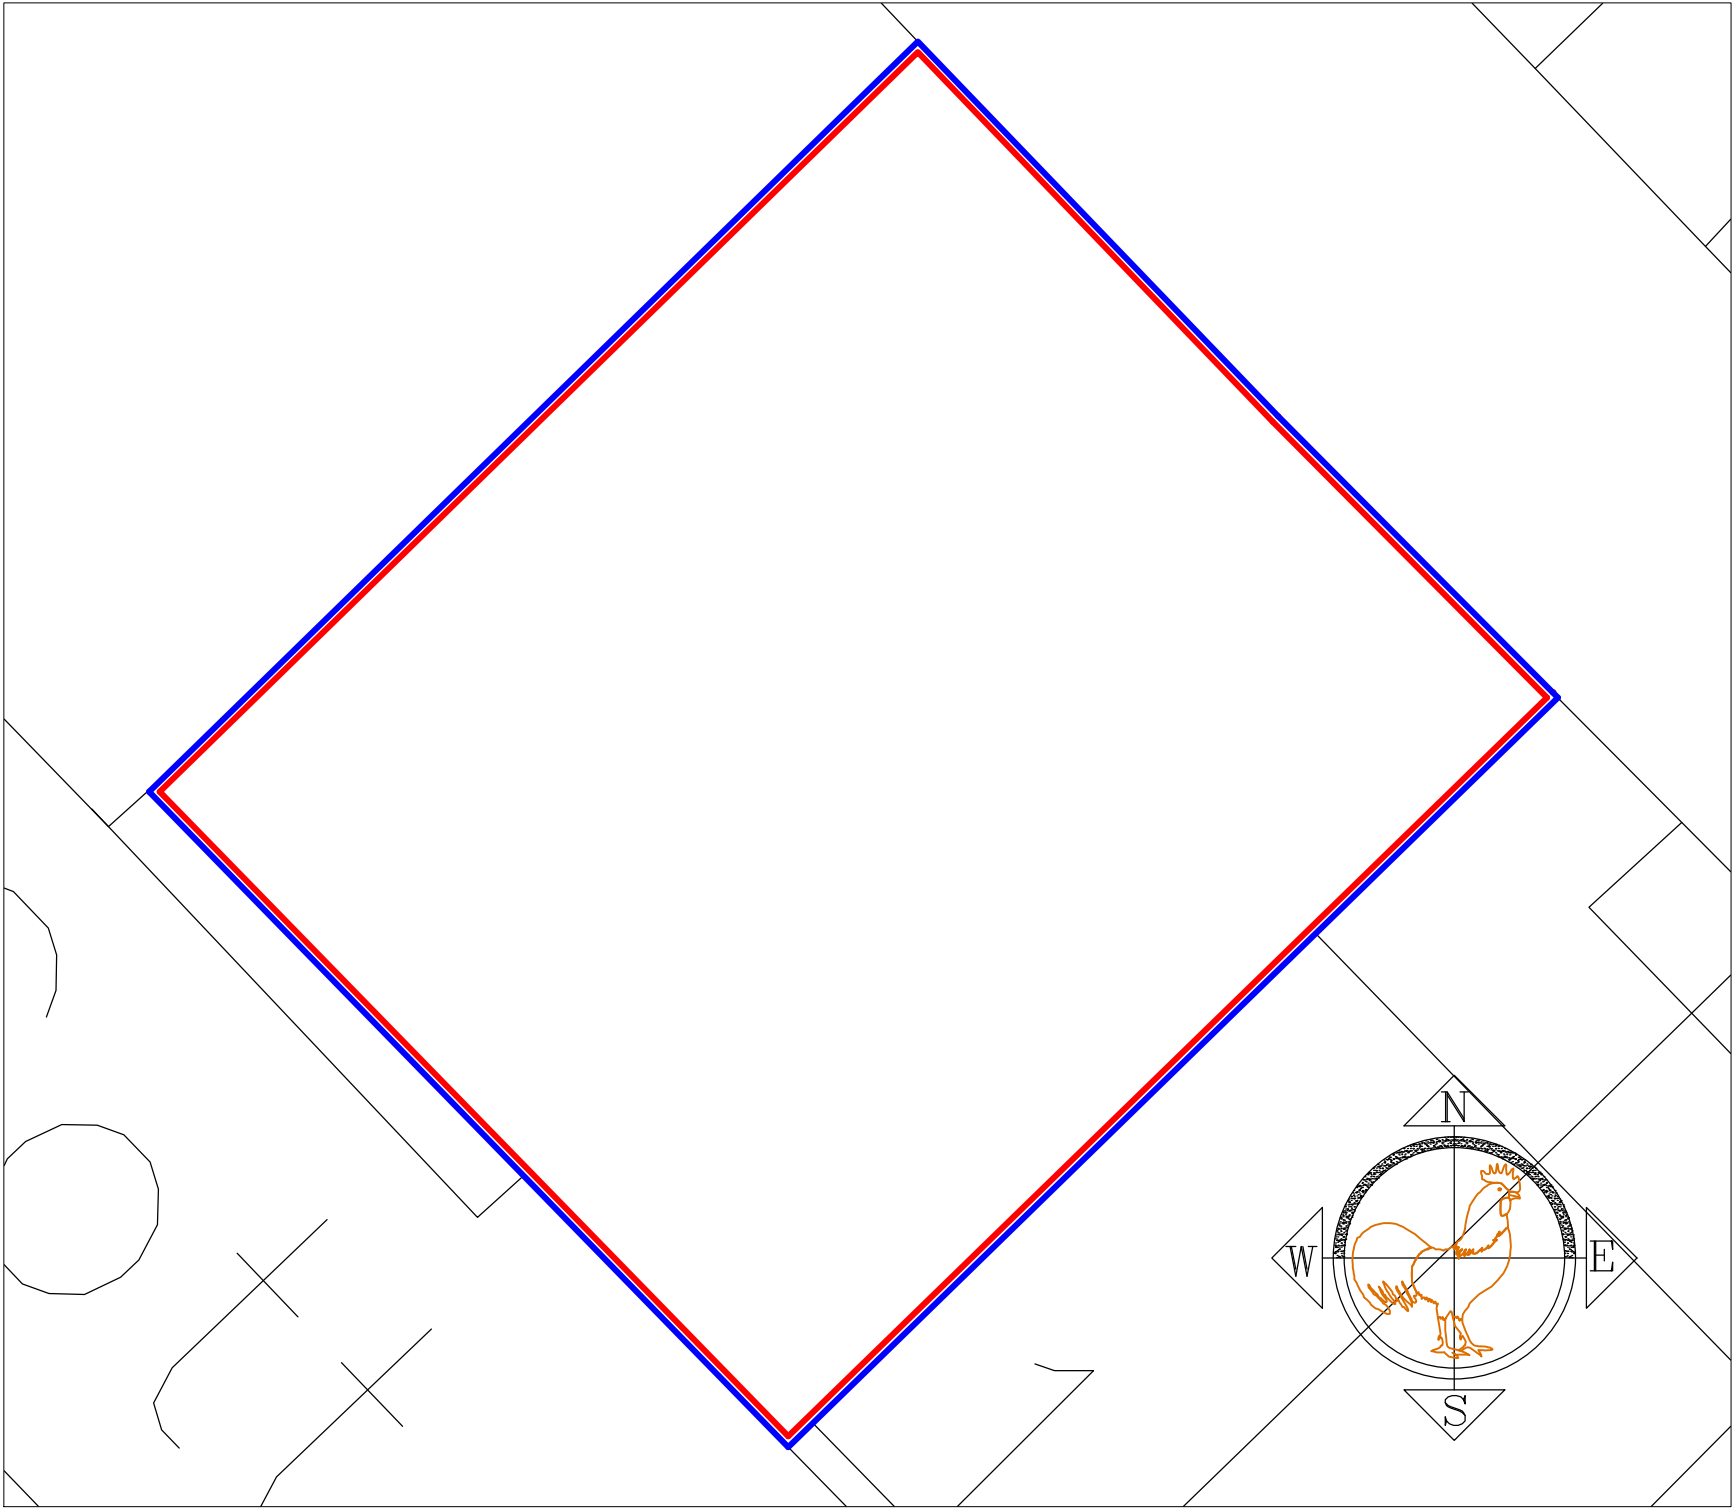

Location Plan
Scale 1/100