


Ground Floor Plan

Assumed Drainage Run
No Manholes Present on site

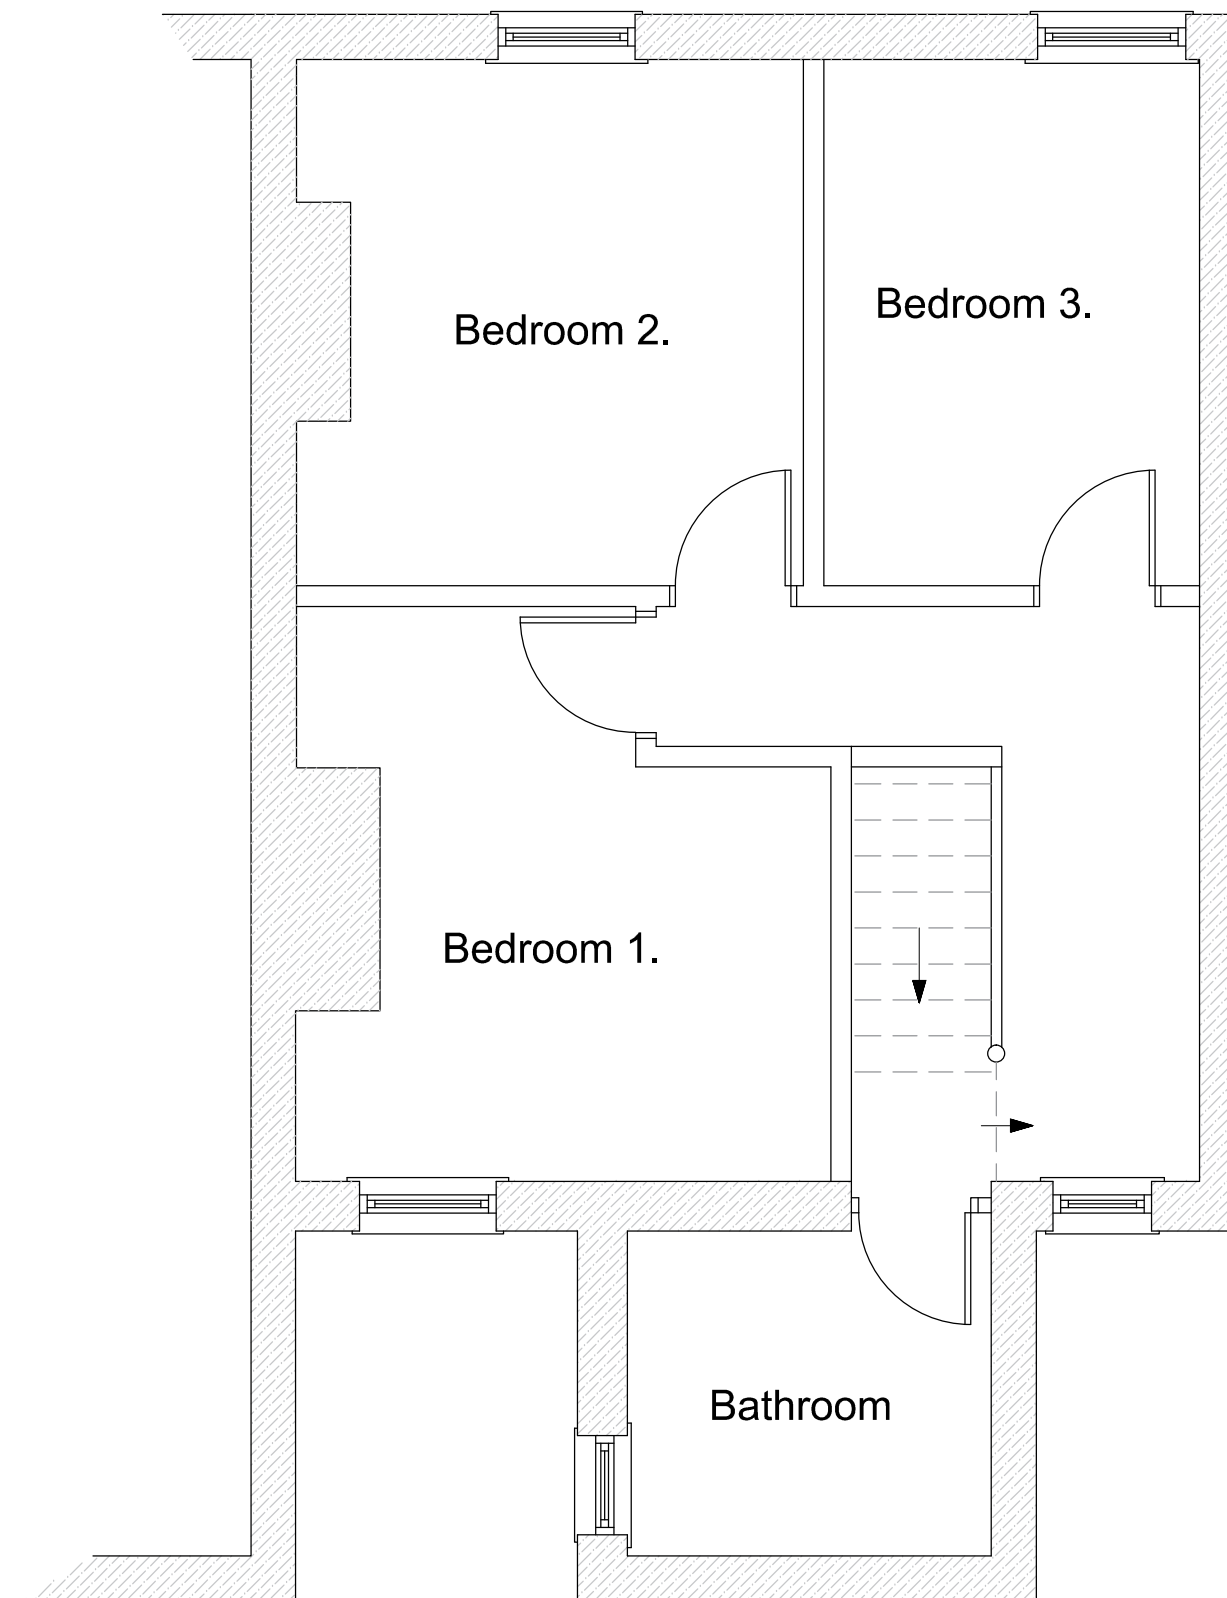

First Floor Plan

The drawing is the property of JTS Architectural services, and is not to be copied, used or shown to any third party without written consent.



Address	8 Church Road, Distington, Workington, Cumbria
Title Project	Existing Plans- DWG01 Rear Extension Building Regulation Application Drawing
Scale	1/50