

Rev:

Date:

Comments:

By:

Client:

Mr Richard Ledger

DAY CUMMINS

DAY CUMMINS LIMITED

Architects & Surveyors

Lakeland Business Park

Cockermouth Cumbria CA13 0QT

Tel: 01900 820700

Fax: 01900 820701

email: dc@day-cummins.co.uk

www.day-cummins.co.uk

Project:

Renewal of Defective Deck Structure

Drawing Title:

Existing Plan and Elevations

Drawn:

Checked:

Signed:

GC

AVE

Scale:

Date:

Paper Size:

1:100 & 1:50

01/08/22

A2

ALL DIMENSIONS TO BE CHECKED ON SITE

FIGURED DIMENSIONS TO BE TAKEN IN PREFERENCE

TO SCALED DIMENSIONS

THIS DRAWING IS COPYRIGHT

Project No:

Drawing No:

Rev:


5784

003


-



1 EXISTING SW ELEVATION  
Scale: 1:100

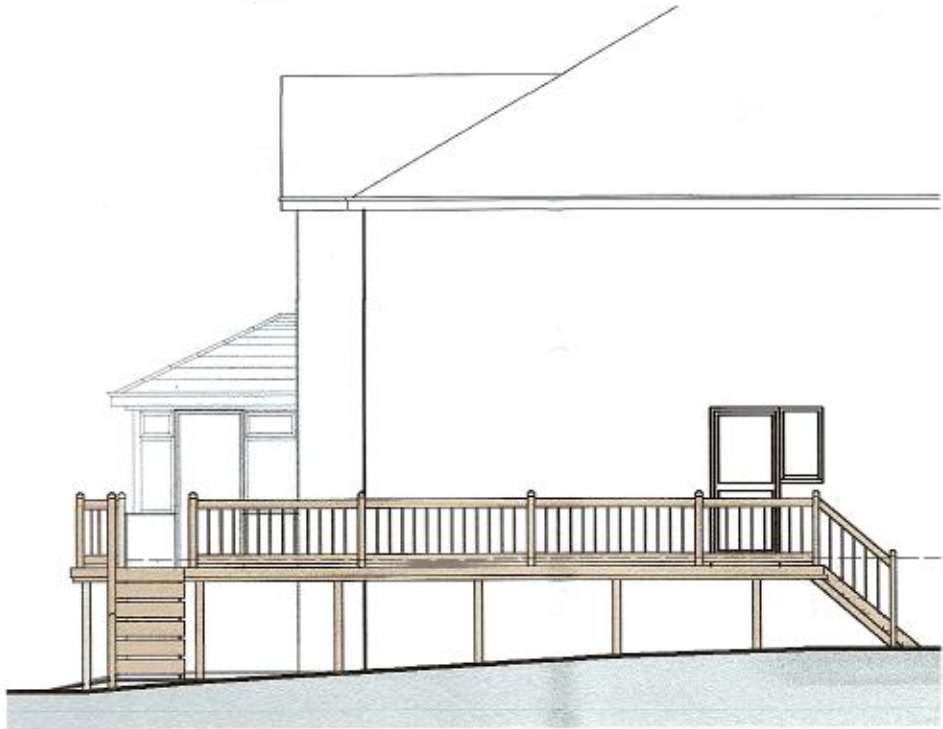

2 EXISTING SE ELEVATION  
Scale: 1:100

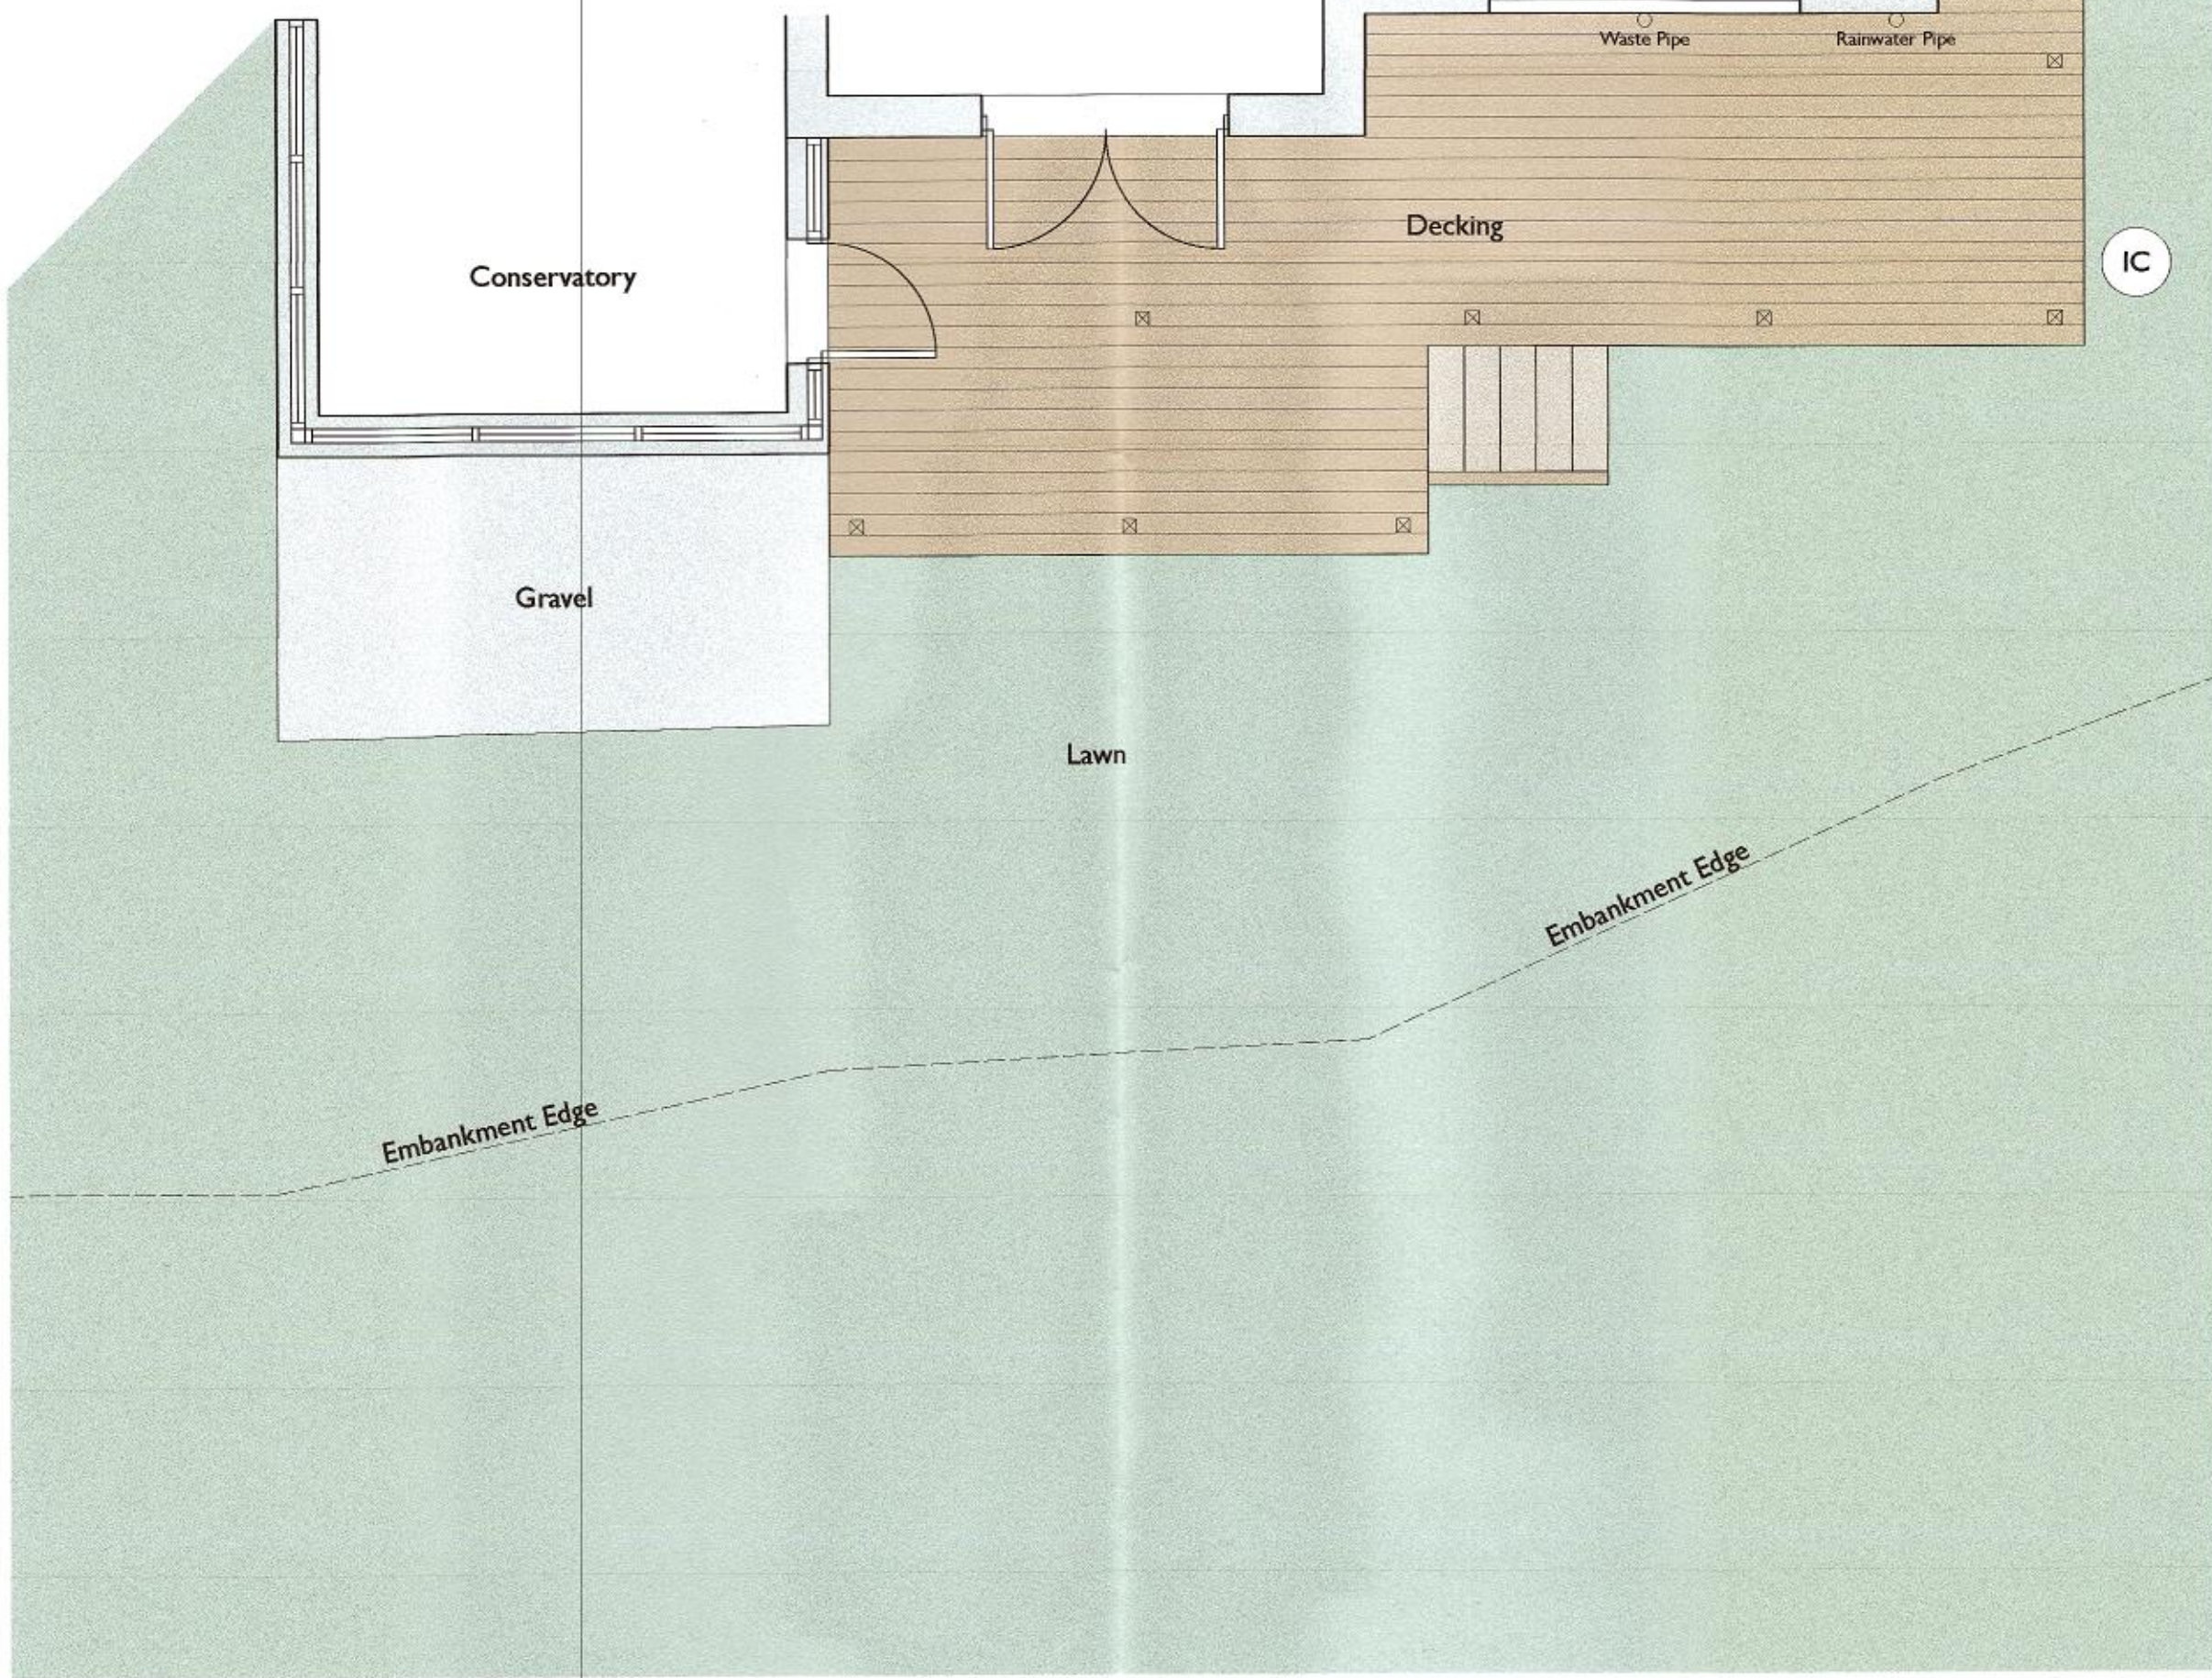

3 EXISTING PLAN  
Scale: 1:50

NOTE:  
All dimensions to be checked on site.  
All dimensions in millimetres unless stated otherwise.

