





LOCATION PLAN - Scale 1:2500

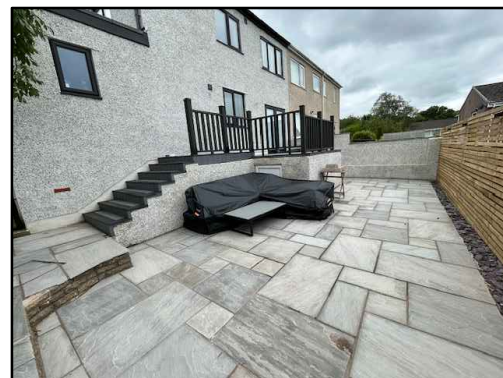

Client: Miss Amber Farrer and Mr Adam Hodgson  
 Address: 10 Leathwaite, Whitehaven  
 Scheme: Retrospective Decking to Rear  
 Drawing: Location & Site Layouts  
 Scale: 1:100  
 Date: August 2024  
 Drawing No: 1/001

## 15 LEATHWAITE

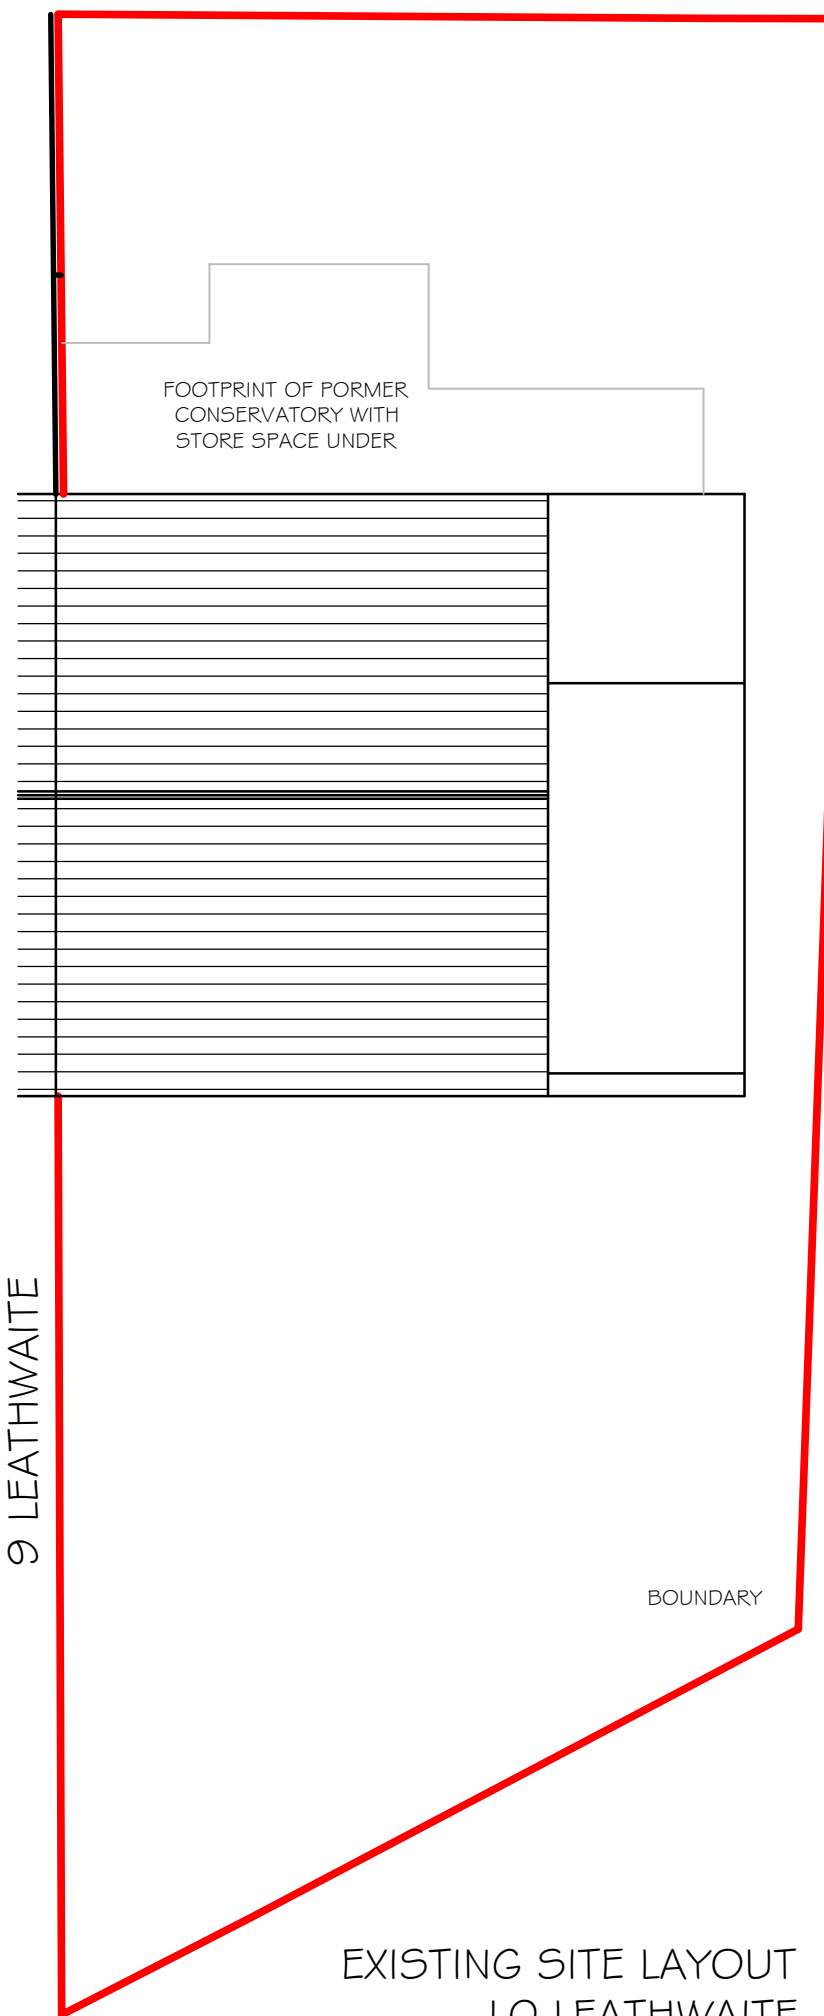

## 15 LEATHWAITE

