




existing site section

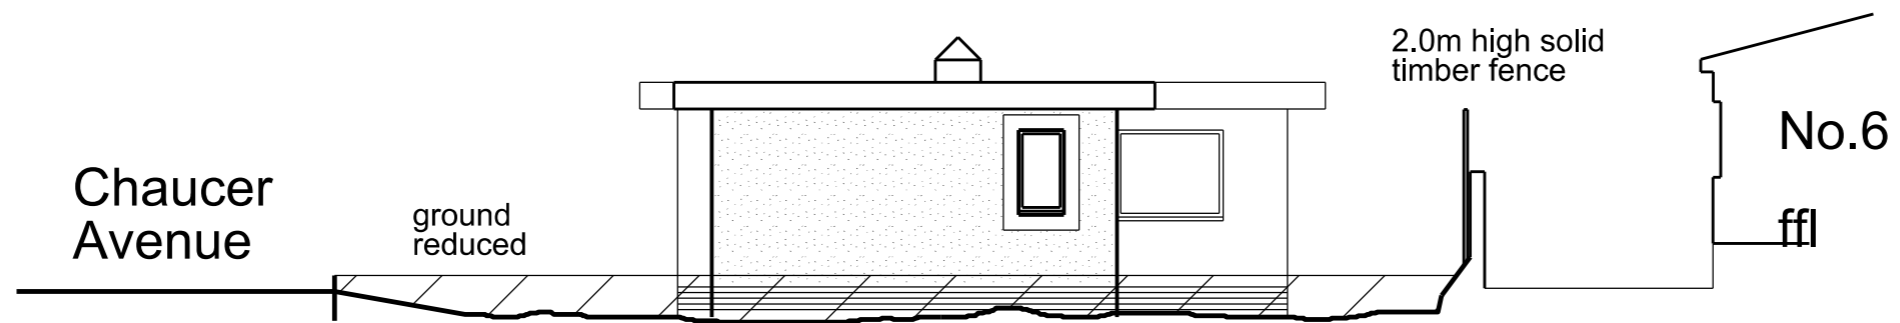

proposed site section



This scheme is subject to town planning and all other necessary consents.

Rev 01 jul 2023 First issue

Dimensions, area and levels where given are only approximate and subject to site survey. All dimensions are to be checked on site. Any discrepancies or variations are to be reported to the client before work commences. Figured dimensions only are to be taken from this drawing.

This drawing is to be read in conjunction with all relevant consultants' and/or specialists drawings/documents and any discrepancies or variations are to be notified to the client before the affected work commences.

Client Mr. W. Dunn

Scale: 1:100 @ A3/1:50 @ A1

Job Title Proposed dwelling on land adjacent to Lakeland View, Chaucer Ave, Egremont

Date: jul 2023 Drawn:

Drawing Title Existing and proposed site sections with flat roof

Job No: 421 Drwg No: 06101 Rev: 01

Richard J Lindsay
Waters Edge
2A Church Road
Harrington
CA14 5QP

email: calvadesign46@gmail.com
Mob : 07921 949618