


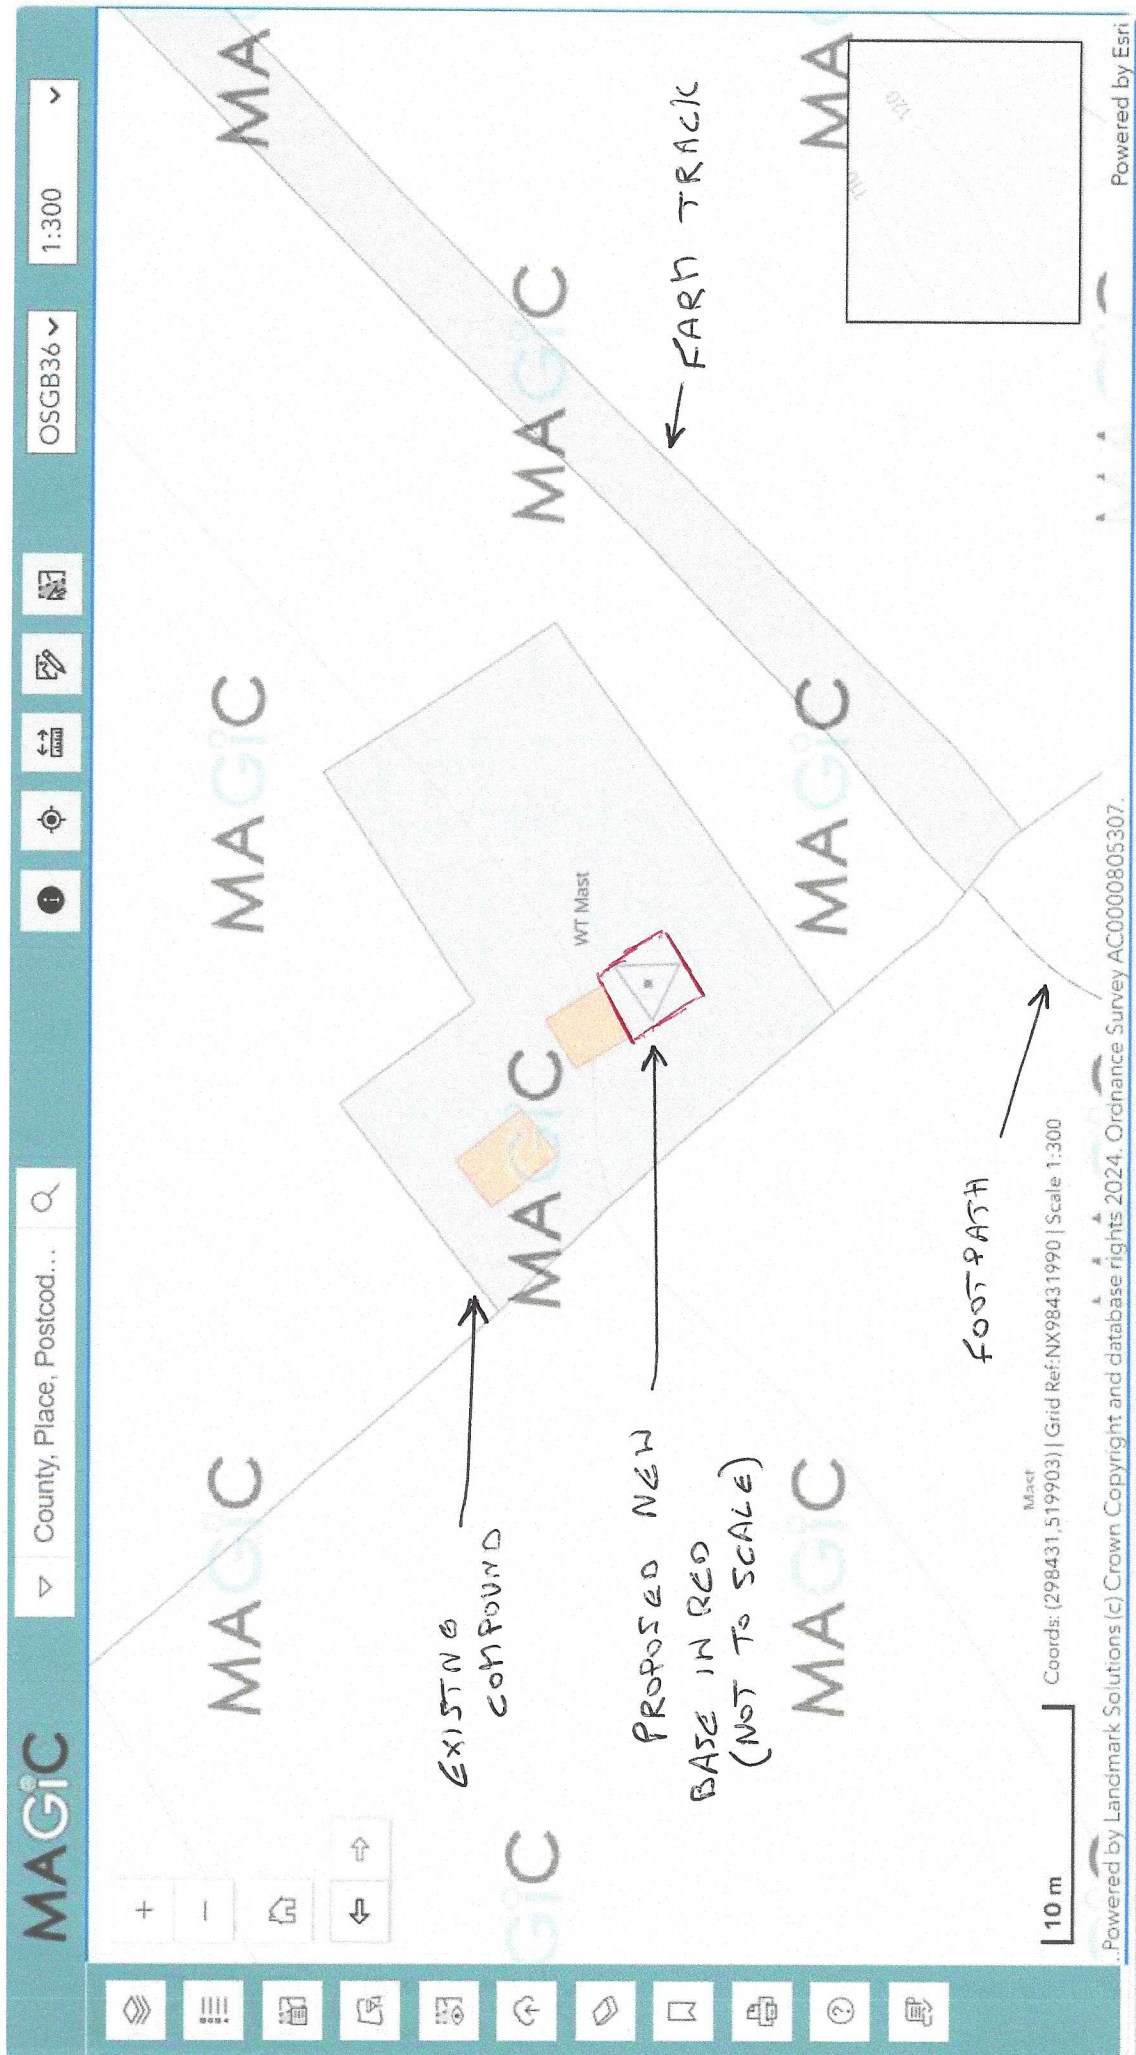

ADAMELL FARM MORESBY

DETAILED EXISTING SITE LAYOUT
ALL EXISTING COMPOUND TO BE REMOVED
LEAVING ONLY PROPOSED NEW BASE

