


## **1a South Parade** **Seascale**

Plan to show ducting / flue on exterior of property as part of fryer ventilation system

26th February 2023

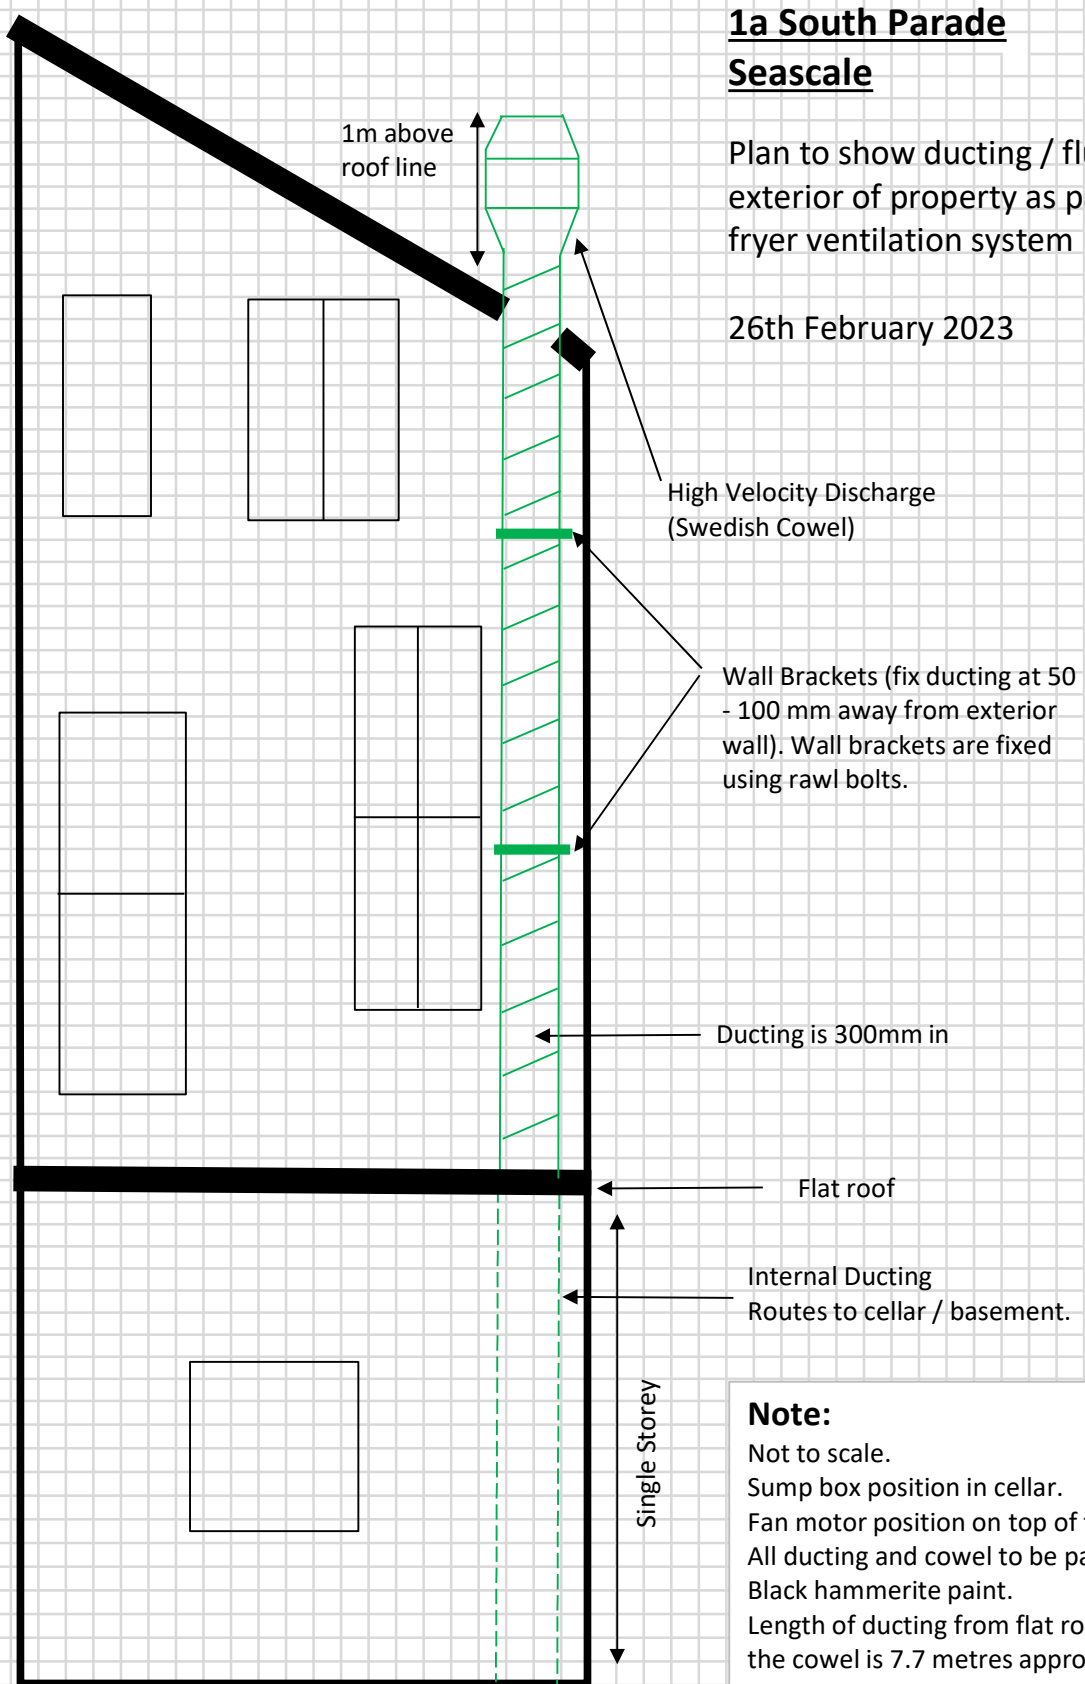

### **Note:**

Not to scale.  
Sump box position in cellar.  
Fan motor position on top of flat roof.  
All ducting and cowel to be painted in Black hammerite paint.  
Length of ducting from flat roof to top of the cowel is 7.7 metres approx.