




Ground Floor Store Plan As Existing  
1 : 100

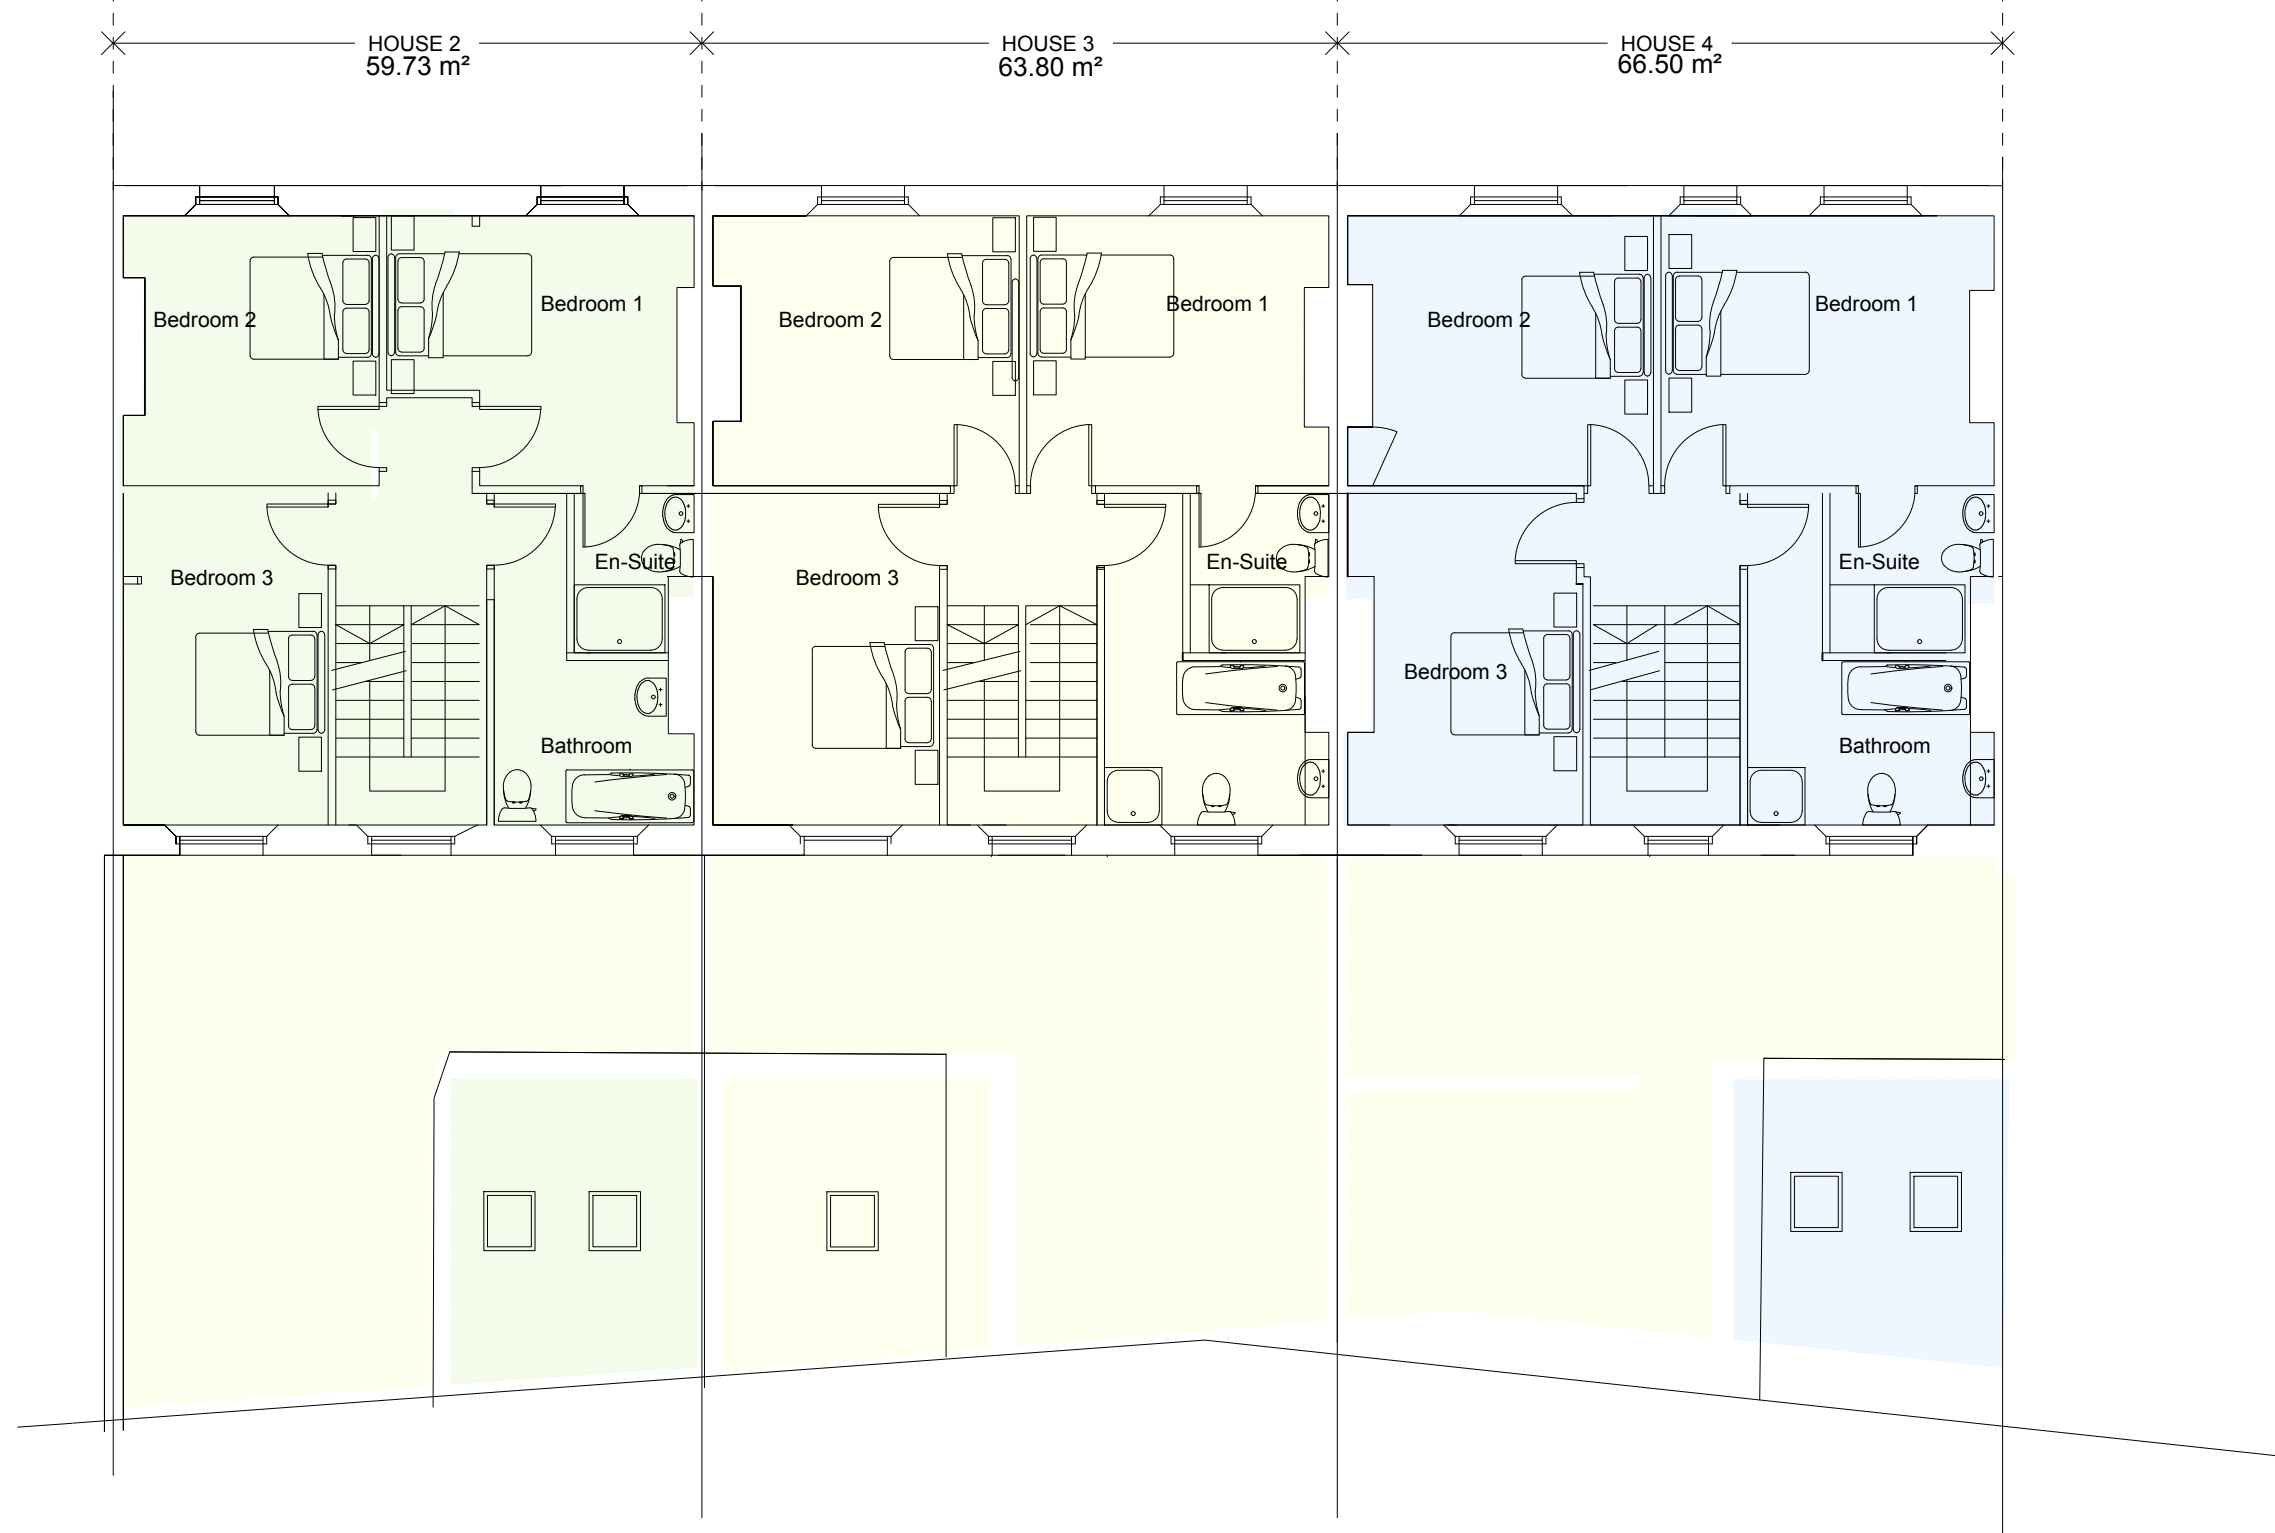

First Floor Store Plan As Proposed  
1 : 100

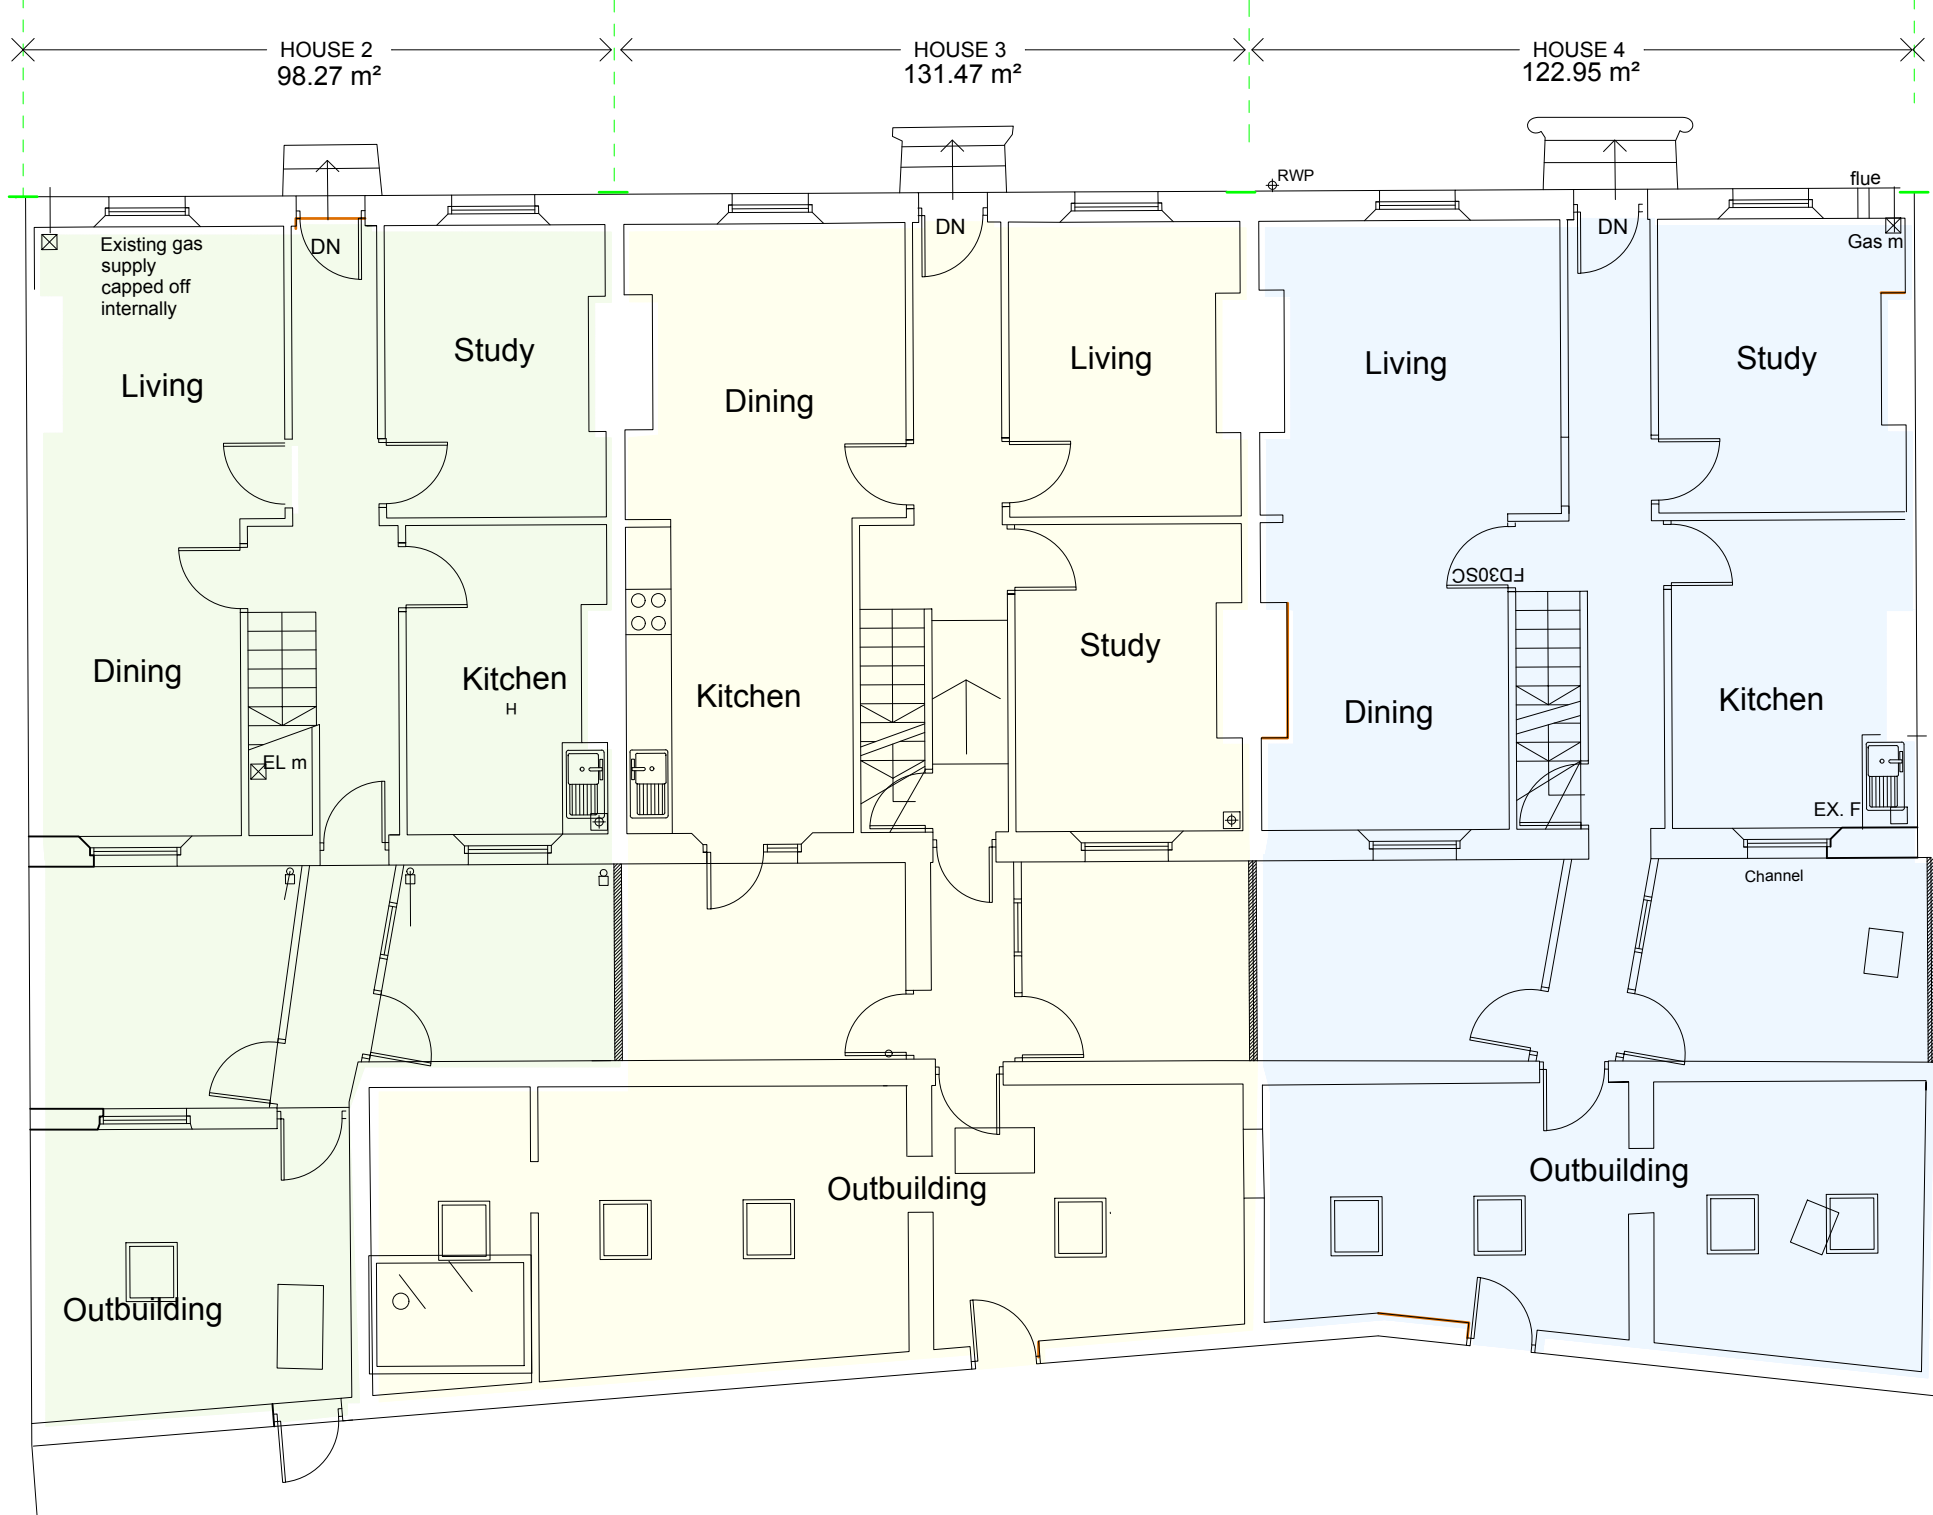


Ground Floor Store Plan As Existing  
1 : 100

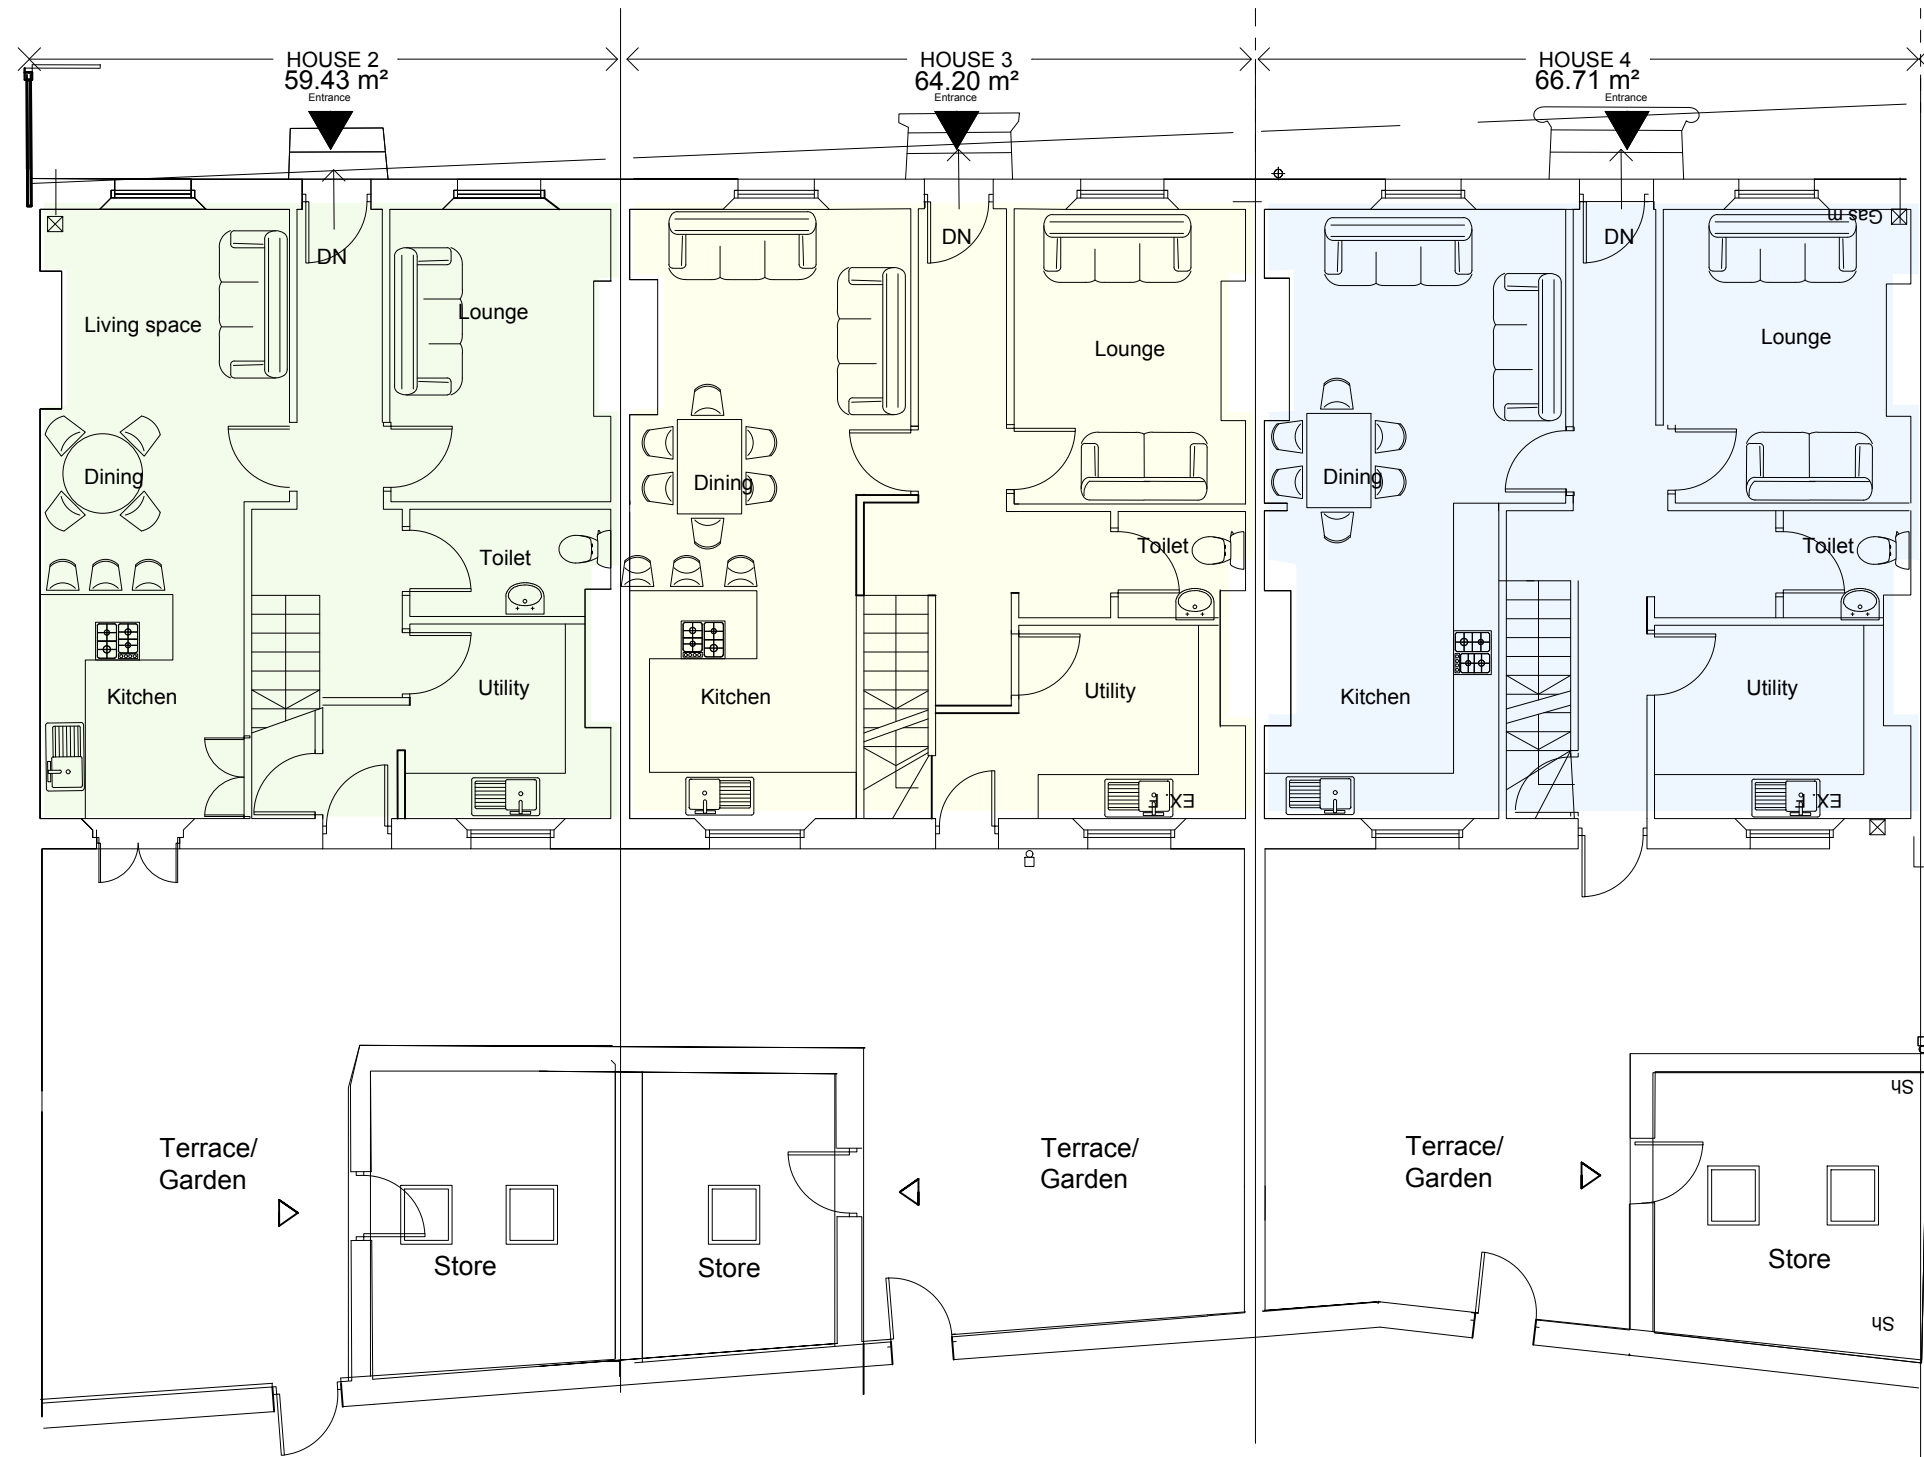

Ground Floor Store Plan As Proposed  
1 : 100




Rear Store Elevation As Existing  
1 : 100

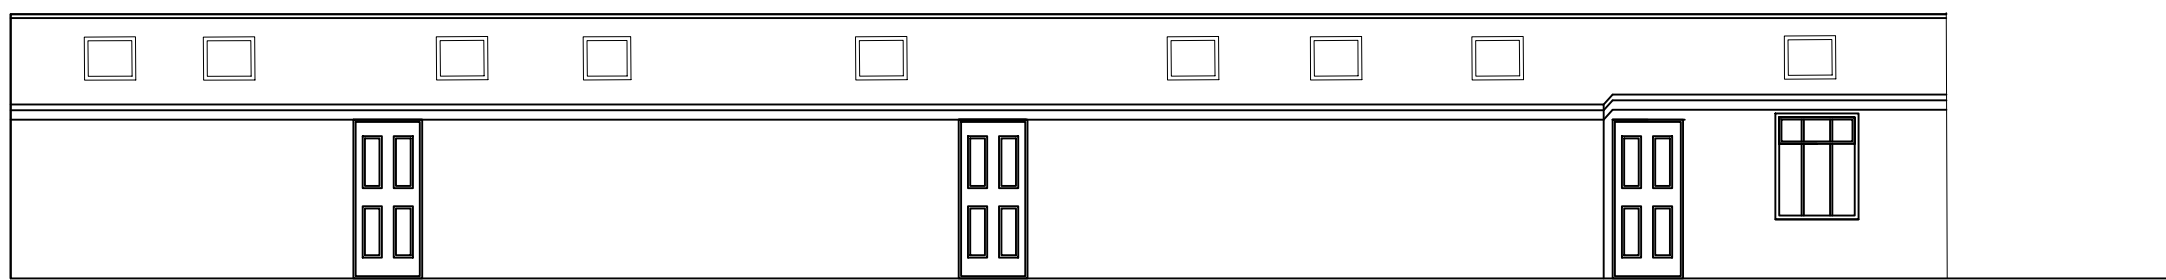


Front Store Elevation As Existing  
1 : 100



Front Store Elevation As Proposed  
1 : 100

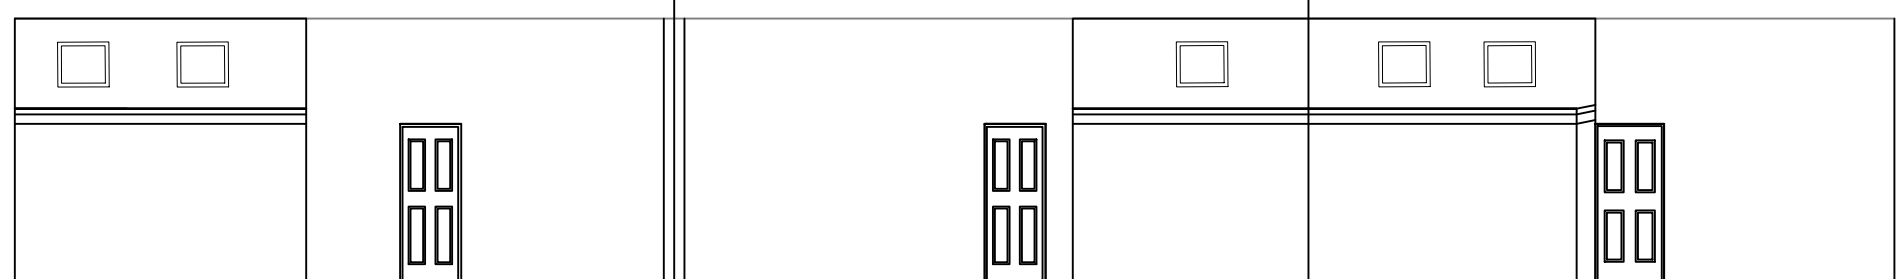

Front Store Elevation As Proposed  
1 : 100

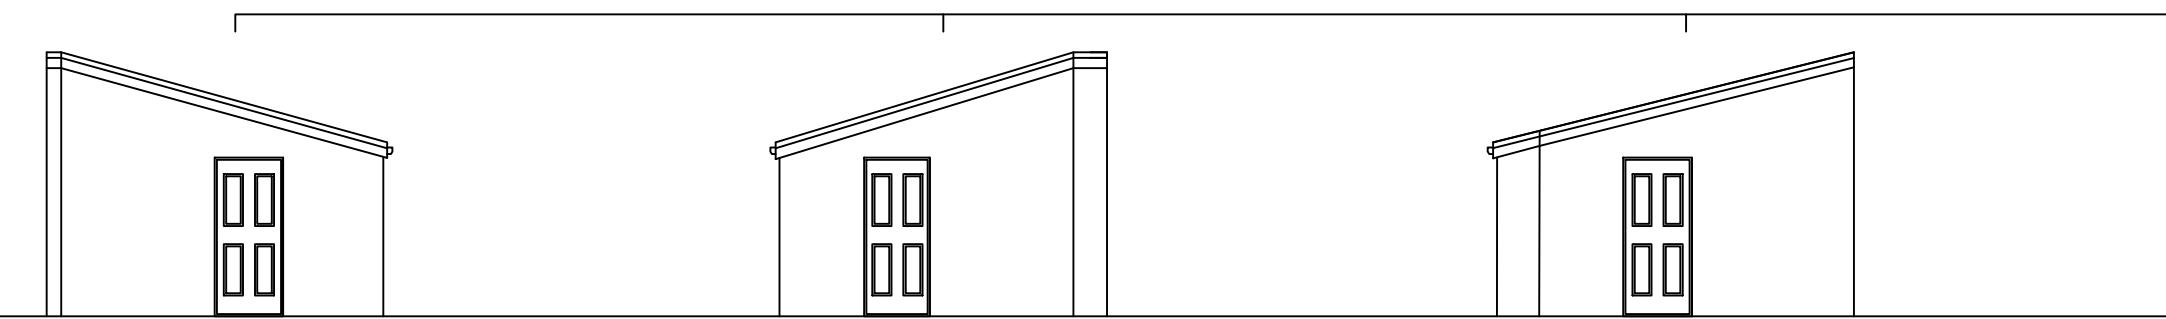

HT4 Side Store  
Elevation As  
Proposed

1 : 100

HT3 Side Store  
Elevation As  
Proposed

1 : 100

HT2 Side Store  
Elevation As  
Proposed

1 : 100

Wall to be rendered to  
match existing house

