
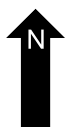
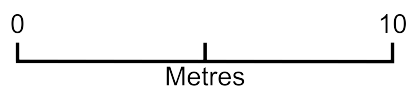


# New Wood Burning Stove at Orchard House

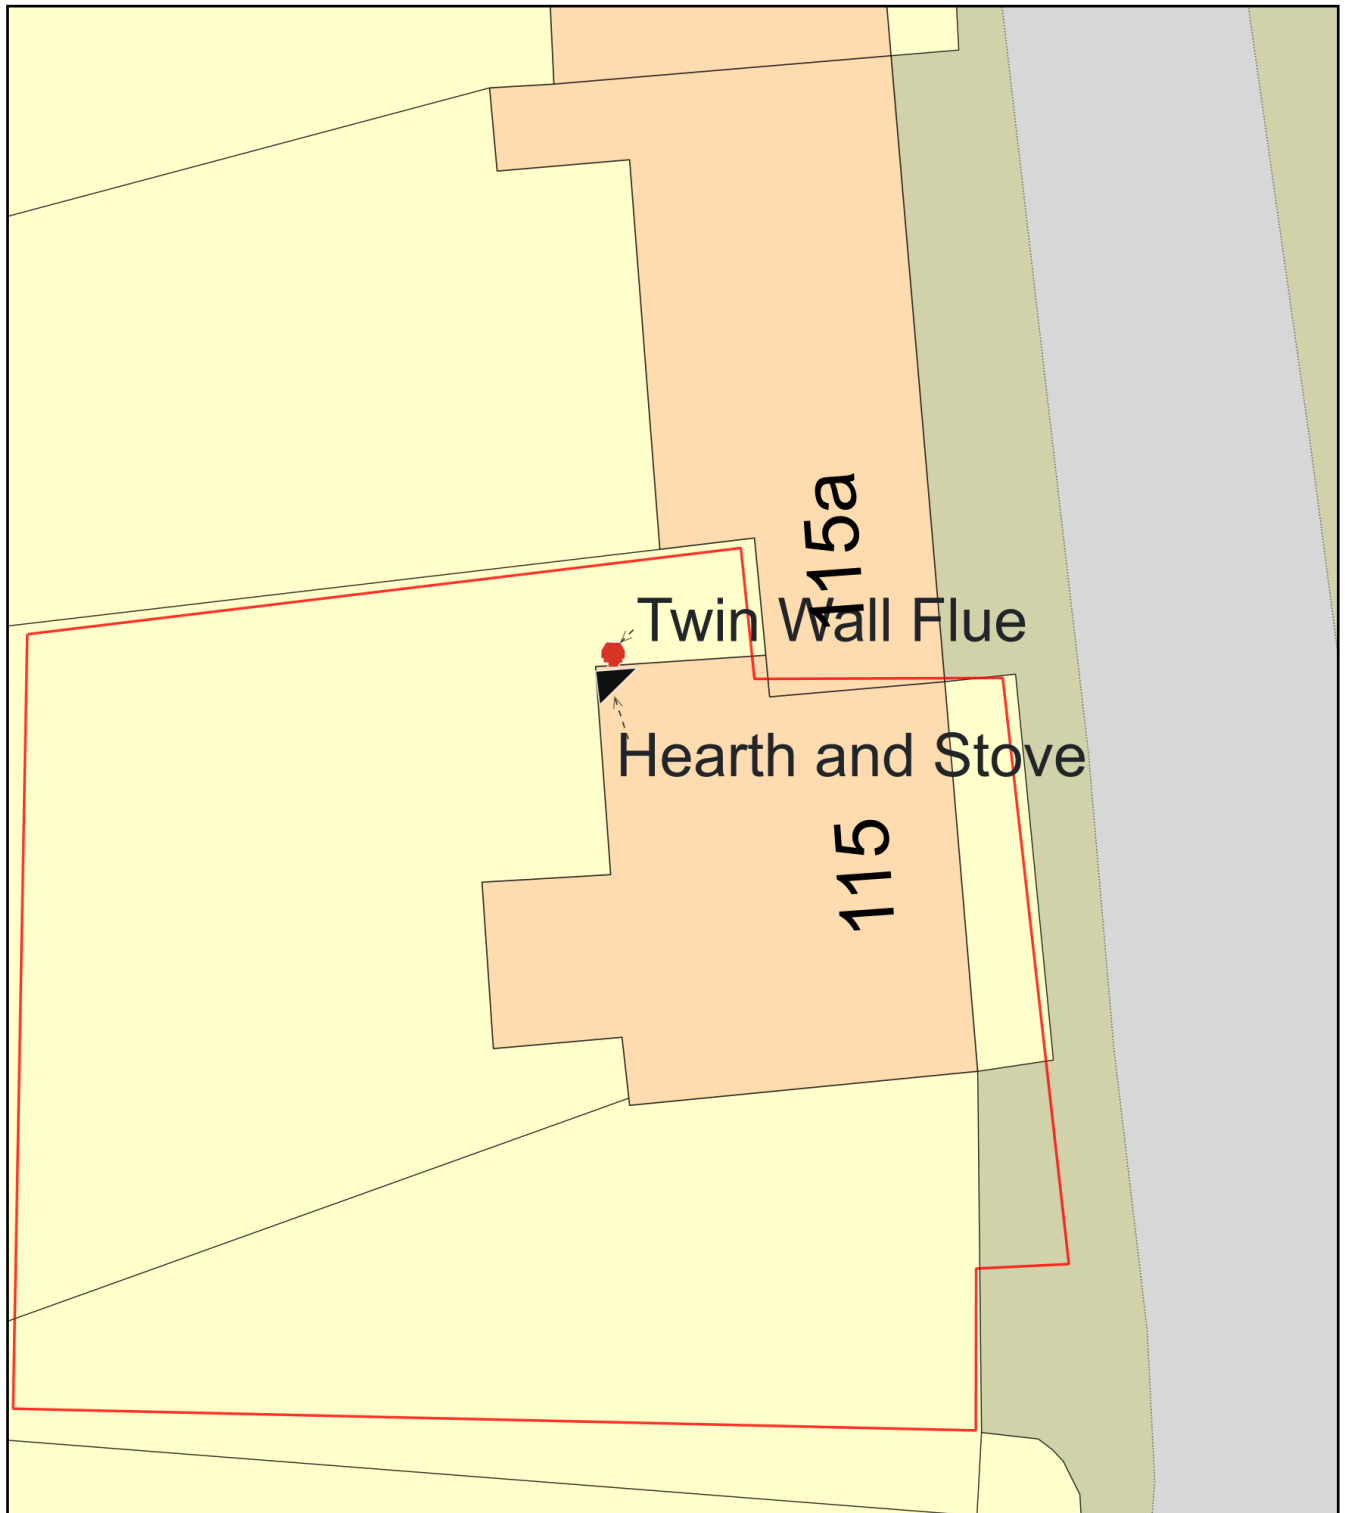

Plan Produced for: Copeland Borough Council

Date Produced: 29 Aug 2022

Plan Reference Number: TQRQM22241133450899

Scale: 1:200 @ A4