






PART ELEVATION: Built-Up Acrylic Letters (internal illuminated) installed on 2mm Formed Aluminum Fascia Panel [Scale 1:20]

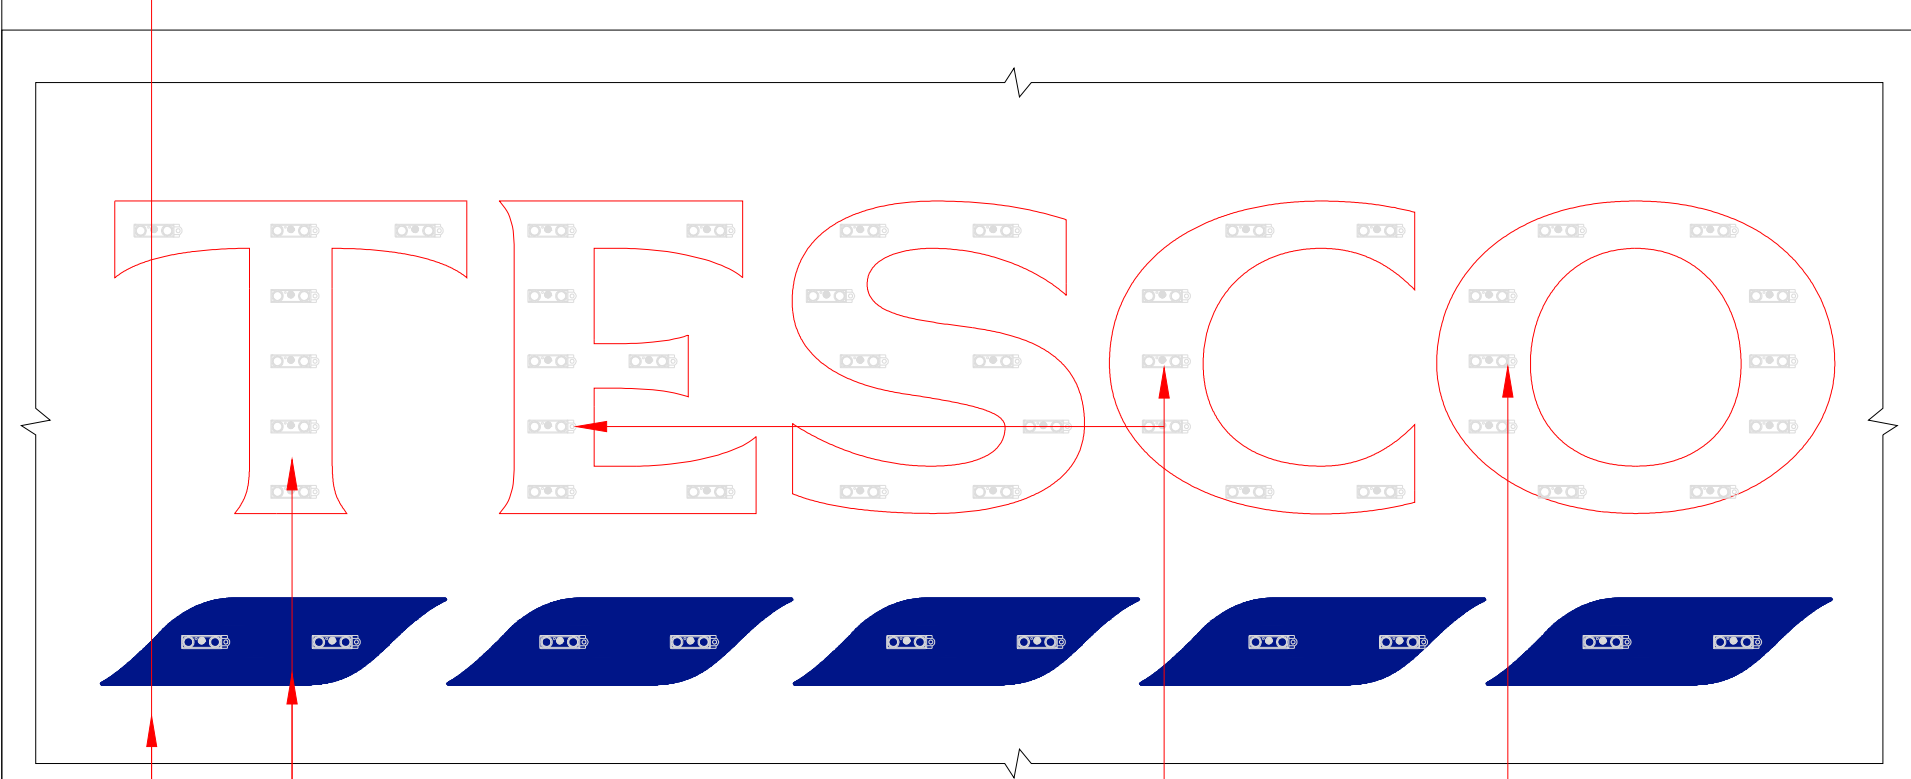

PART ELEVATION indicating LED Layout & Light Tray [Scale 1:20]

- Built-up Acrylic Letters
Tesco opal 030 Avery 4509 Red 431,
Blips-Opal 030-Avery 5600 LD/082A blue
- 2mm Formed Aluminium Fascia Panel
powder coated White RAL 9010
- Tetra MiniMAX 7100K LEDs (GEMM71-2)

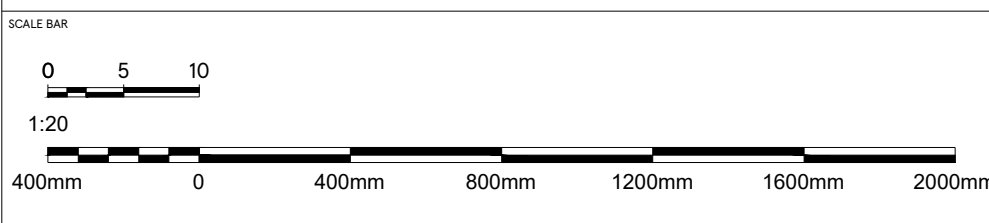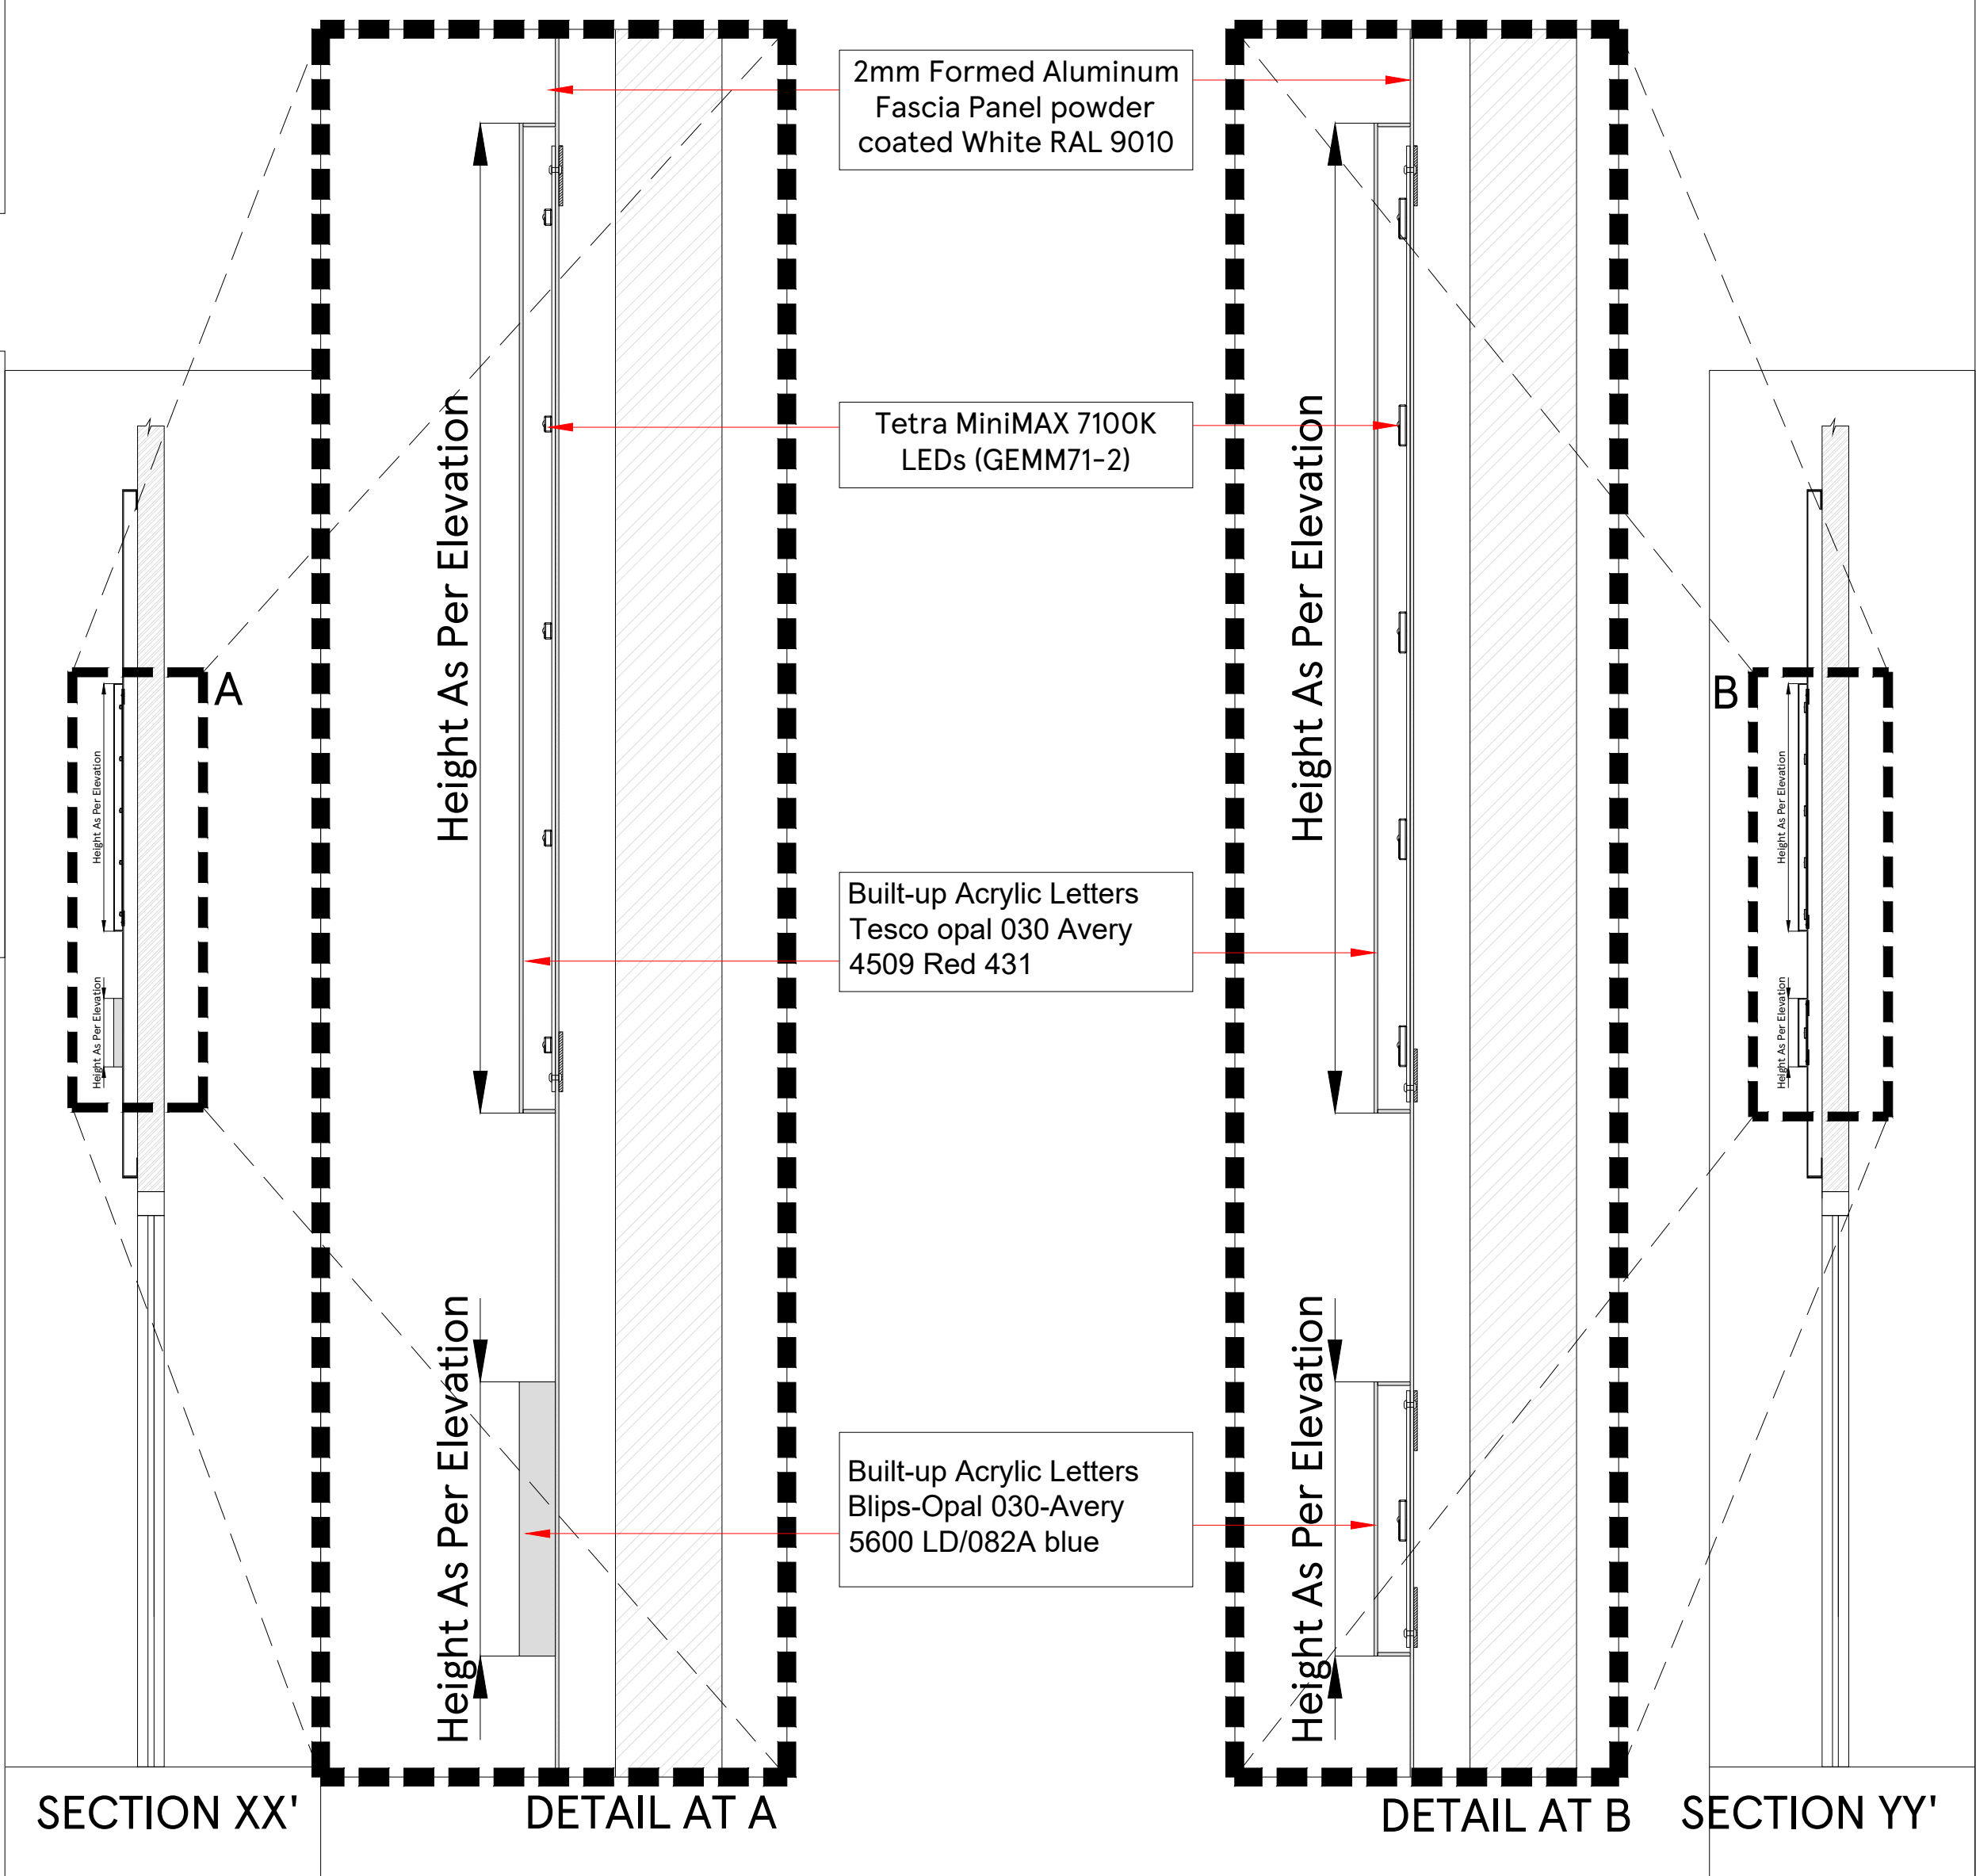

SCALE 1:20/1:5 @A2	DATE 21-02-2022	STORE TYPE FASCIA DETAILS
CHECKED BY ANDY HORWOOD		TYPE TYPICAL DETAIL
DRAWN BY SHIKHA		CONTENT BUILT-UP LEETERS ON FASCIA PANEL

FEASIBILITY PLANNING
STORE PLANNING DEPARTMENT
PROPERTY SERVICES
HIGHWOODS BUILDING, KESTREL WAY
WELWYN GARDEN CITY, HERTFORDSHIRE, AL7 1GB UK
TELEPHONE - 01707 395150
THE COPYRIGHT AND ALL OTHER RIGHTS ARE RESERVED TO THIS PUBLICATION
ALL RIGHTS ARE RESERVED. NO PART OF THIS PUBLICATION
PUBLISHED OR NOT PUBLISHED OR IN ANY FORM OR BY ANY
METHOD OR BY ANY MEANS, WITHOUT THE WRITTEN PERMISSION OF
TESCO STORES LIMITED.