


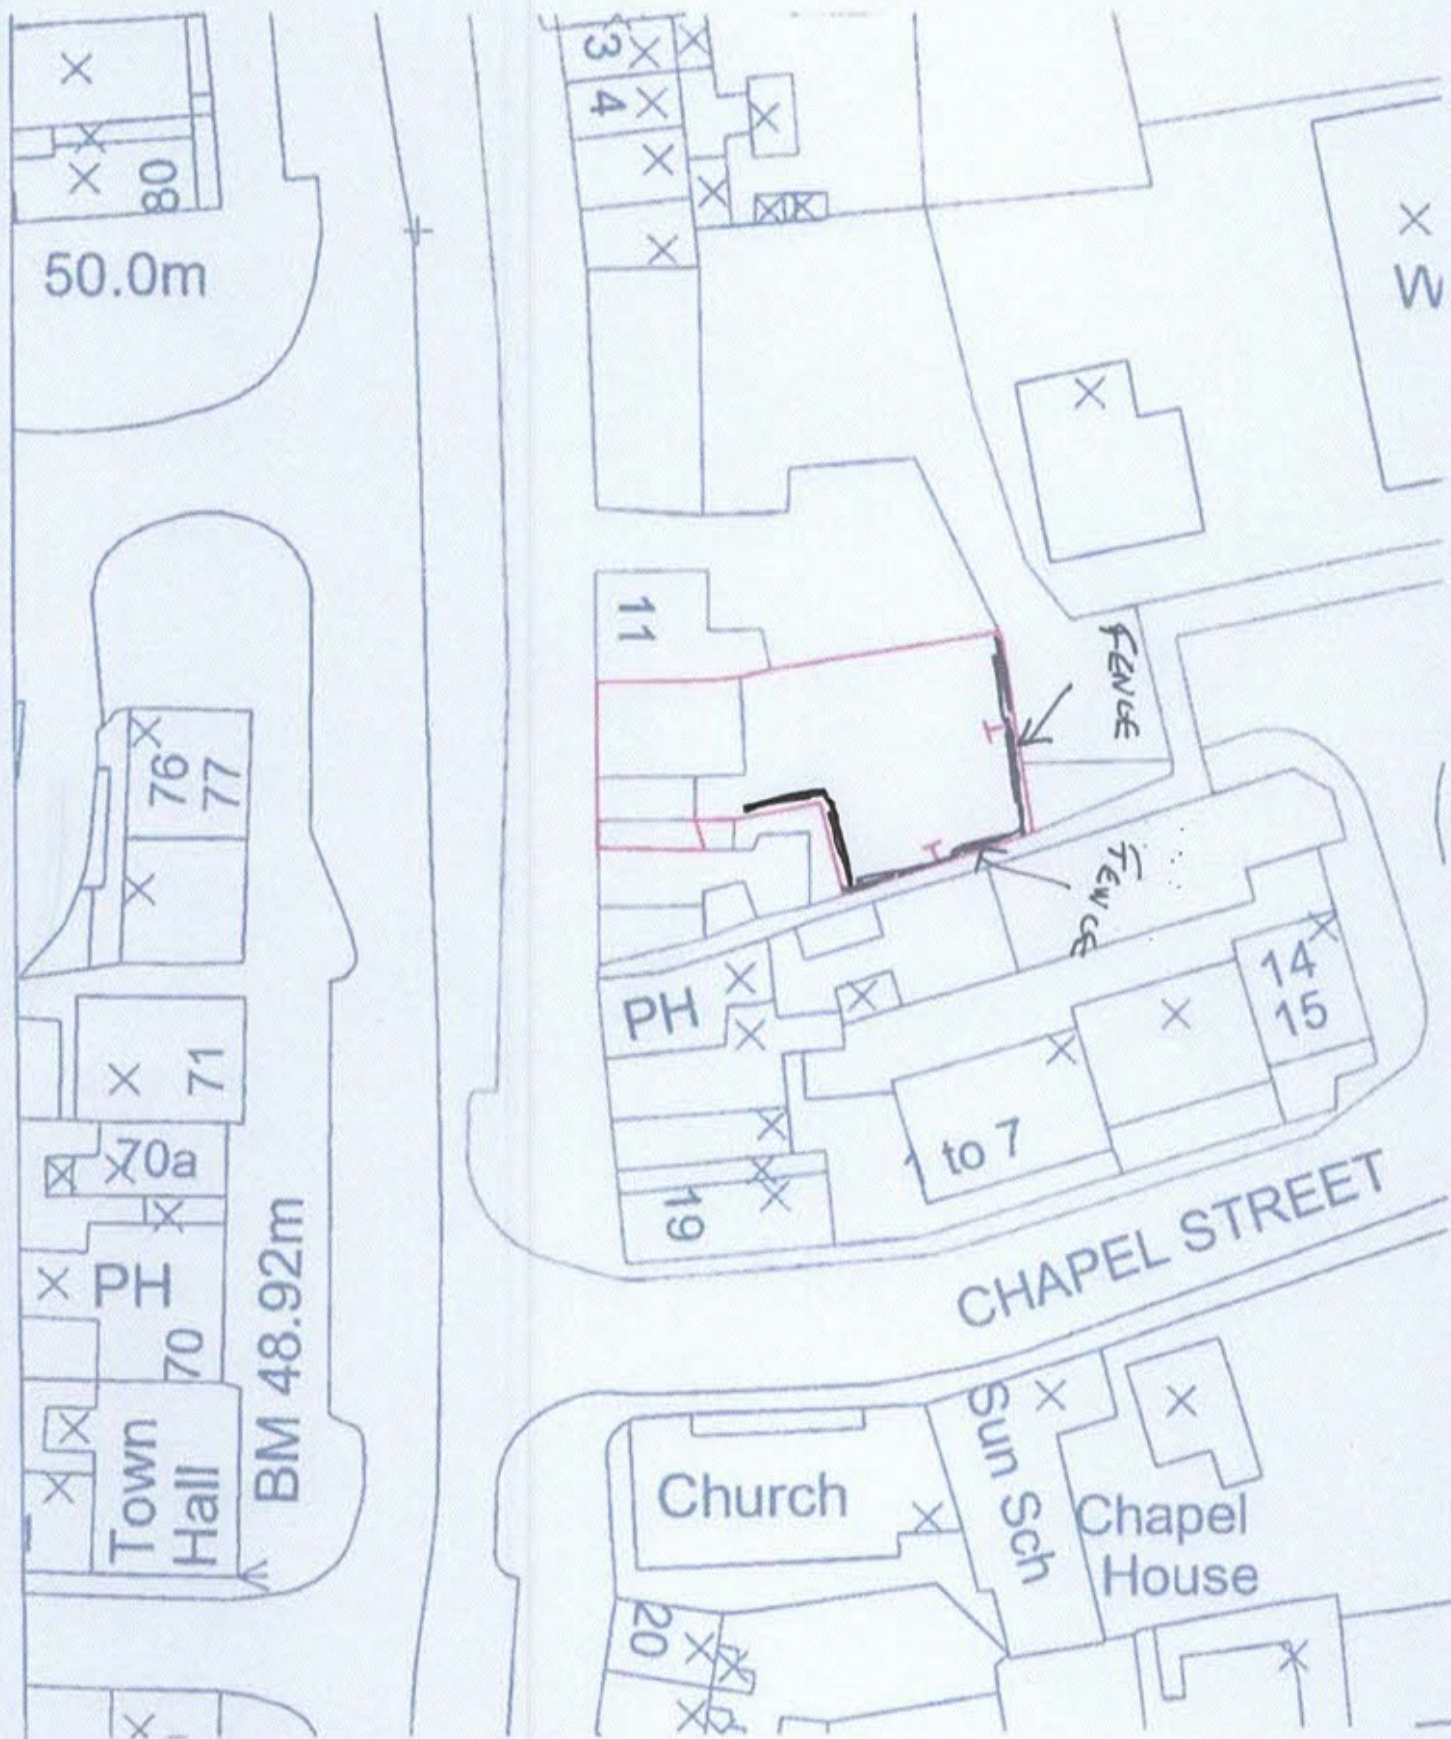

Lowes Court Gallery (1:500)

Copeland



Pray for our past. Enjoy us for our future.

Contracts and Property Dept.
The Copeland Centre, Catherine Street,
Whitehaven, Cumbria CA28 7SJ

Scale @ A4
1:500

Designed by
N/A

Drawn by
JW

Checked by
BG

Revision
REV: 1

Date
13/06/2012

Project No.

LCG - JW

Drawing No.

LCG - JW - 001