



TYPICAL COACH ARCH JAMB SECTION Scale 1 : 2

existing stone wall cut back on inner face and stone altered to create new 'window' seat
 50mm rigid insulation installed against stone face to provide thermal check.
 Faced in 19mm sw wainscote profile timber boarding and cill for painting

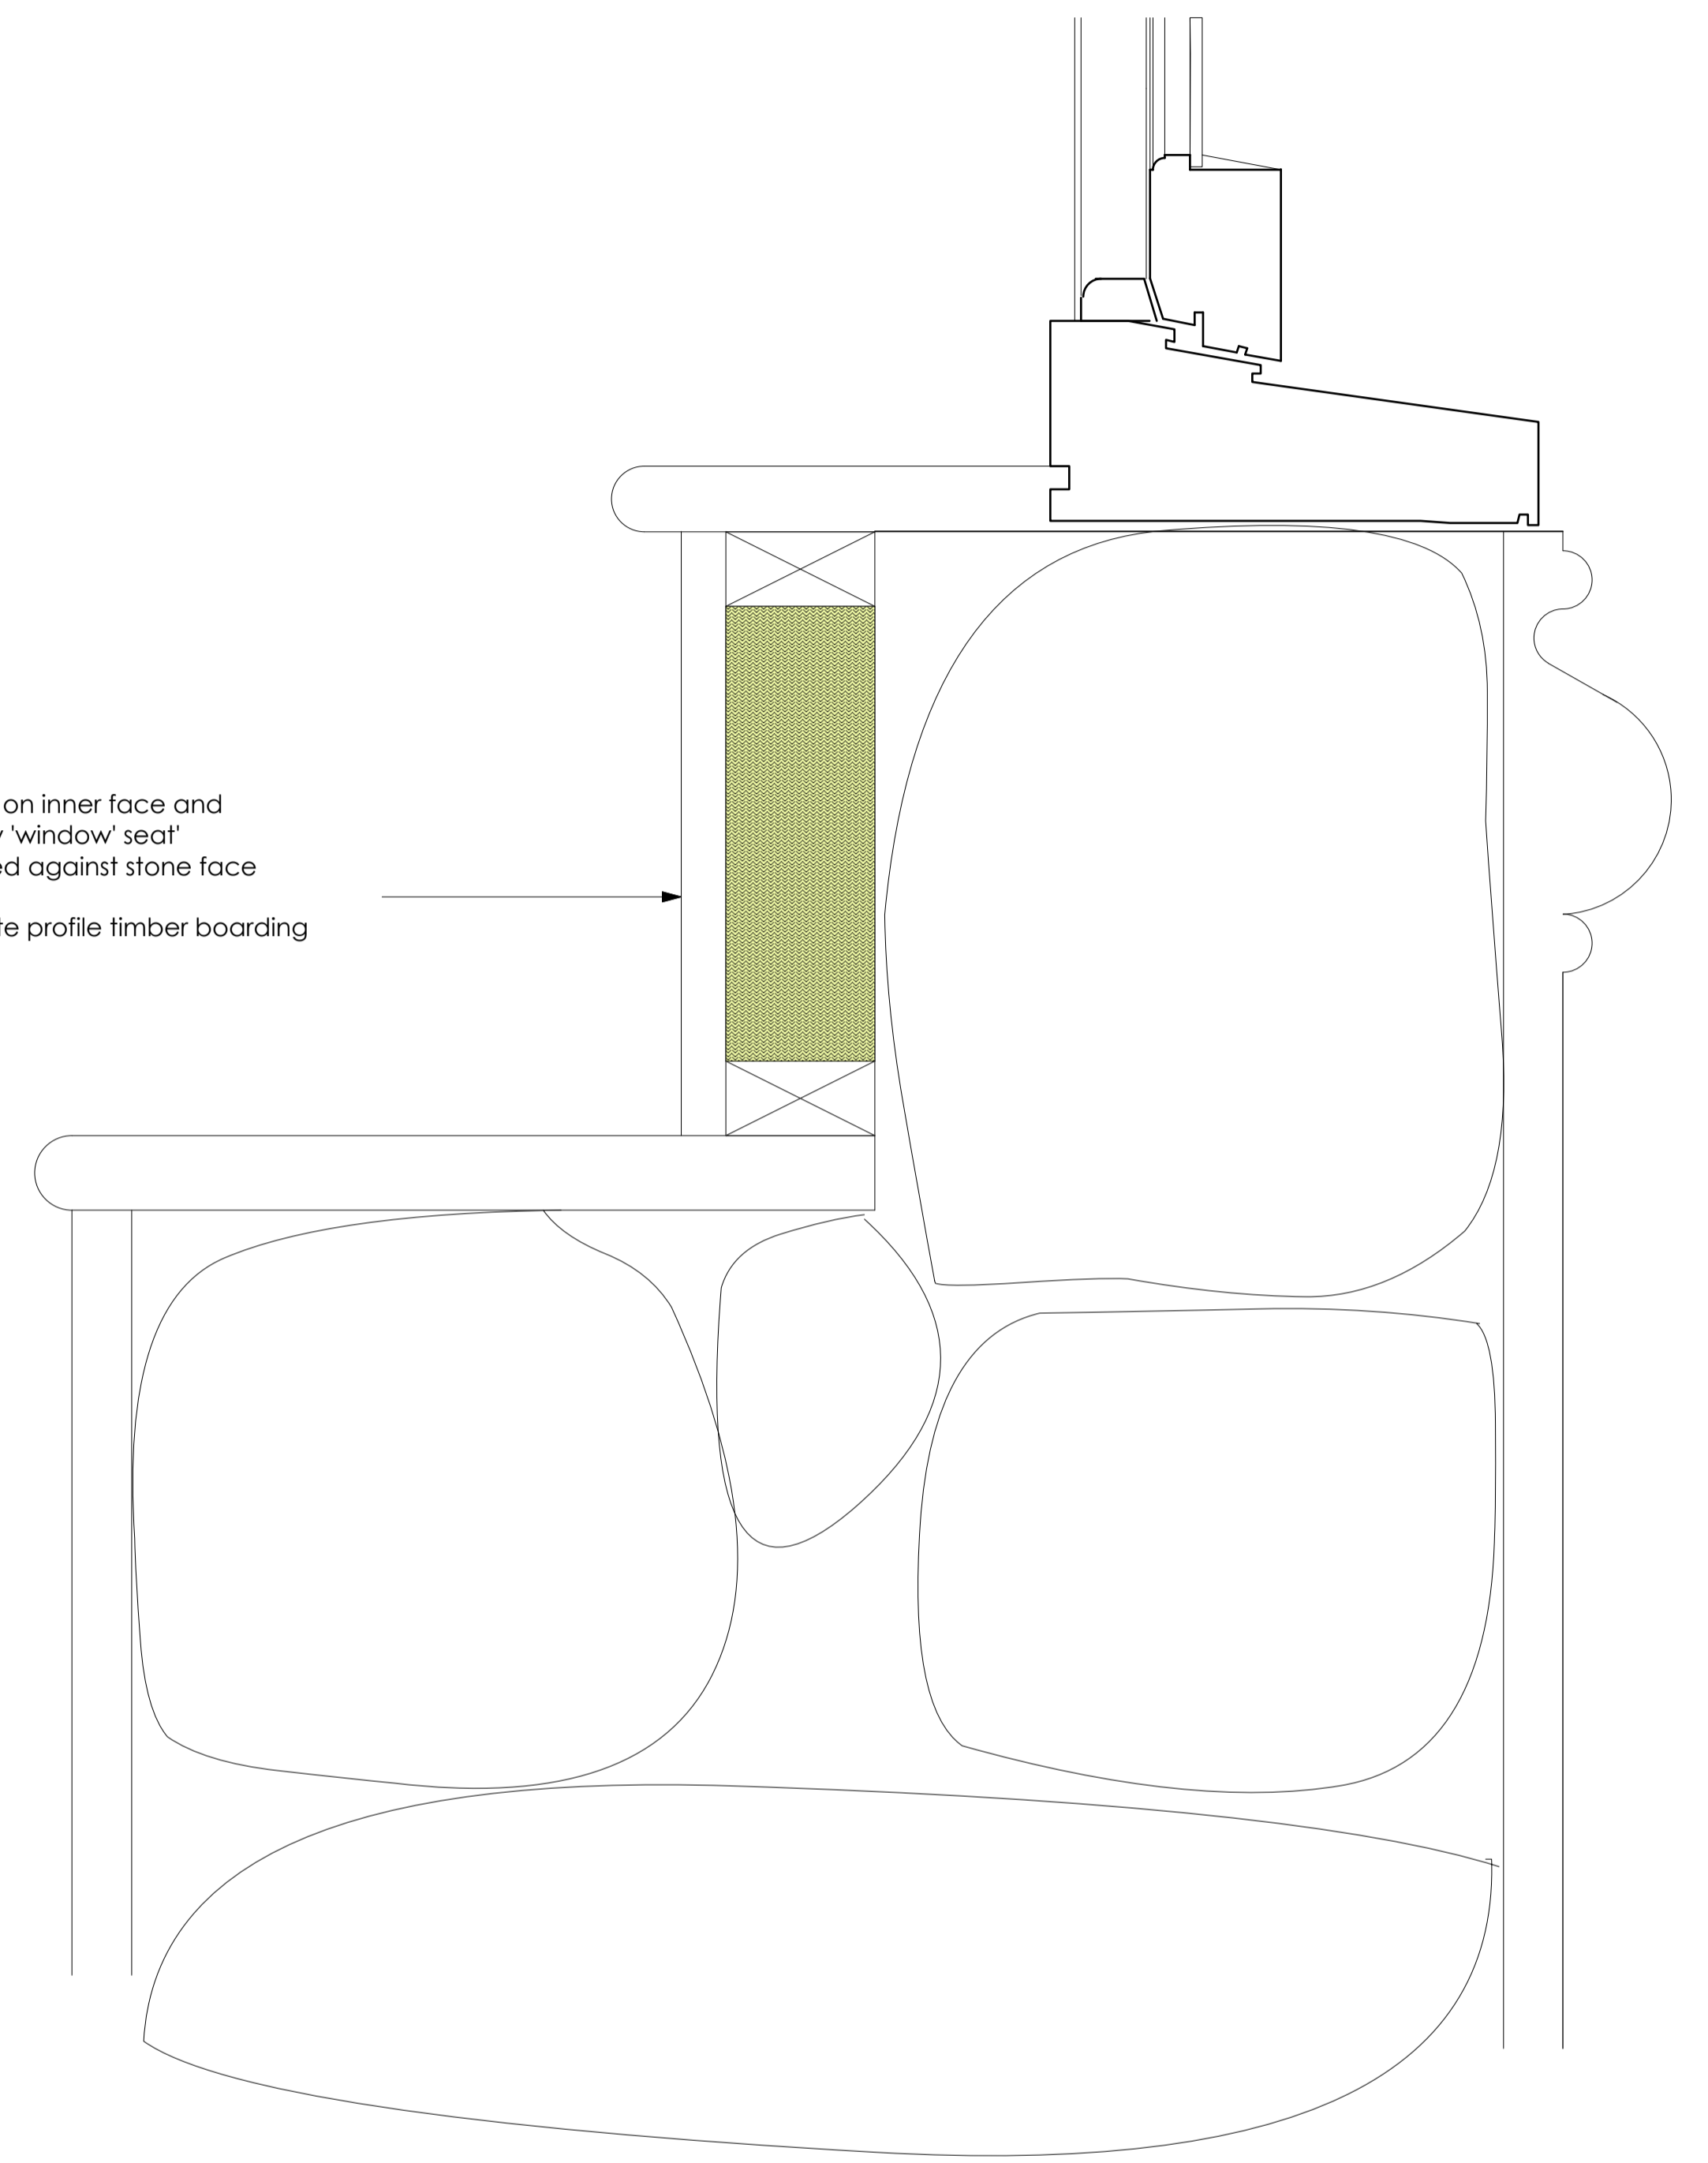

PROPOSED SECTION THROUGH NEW WINDOW SEAT

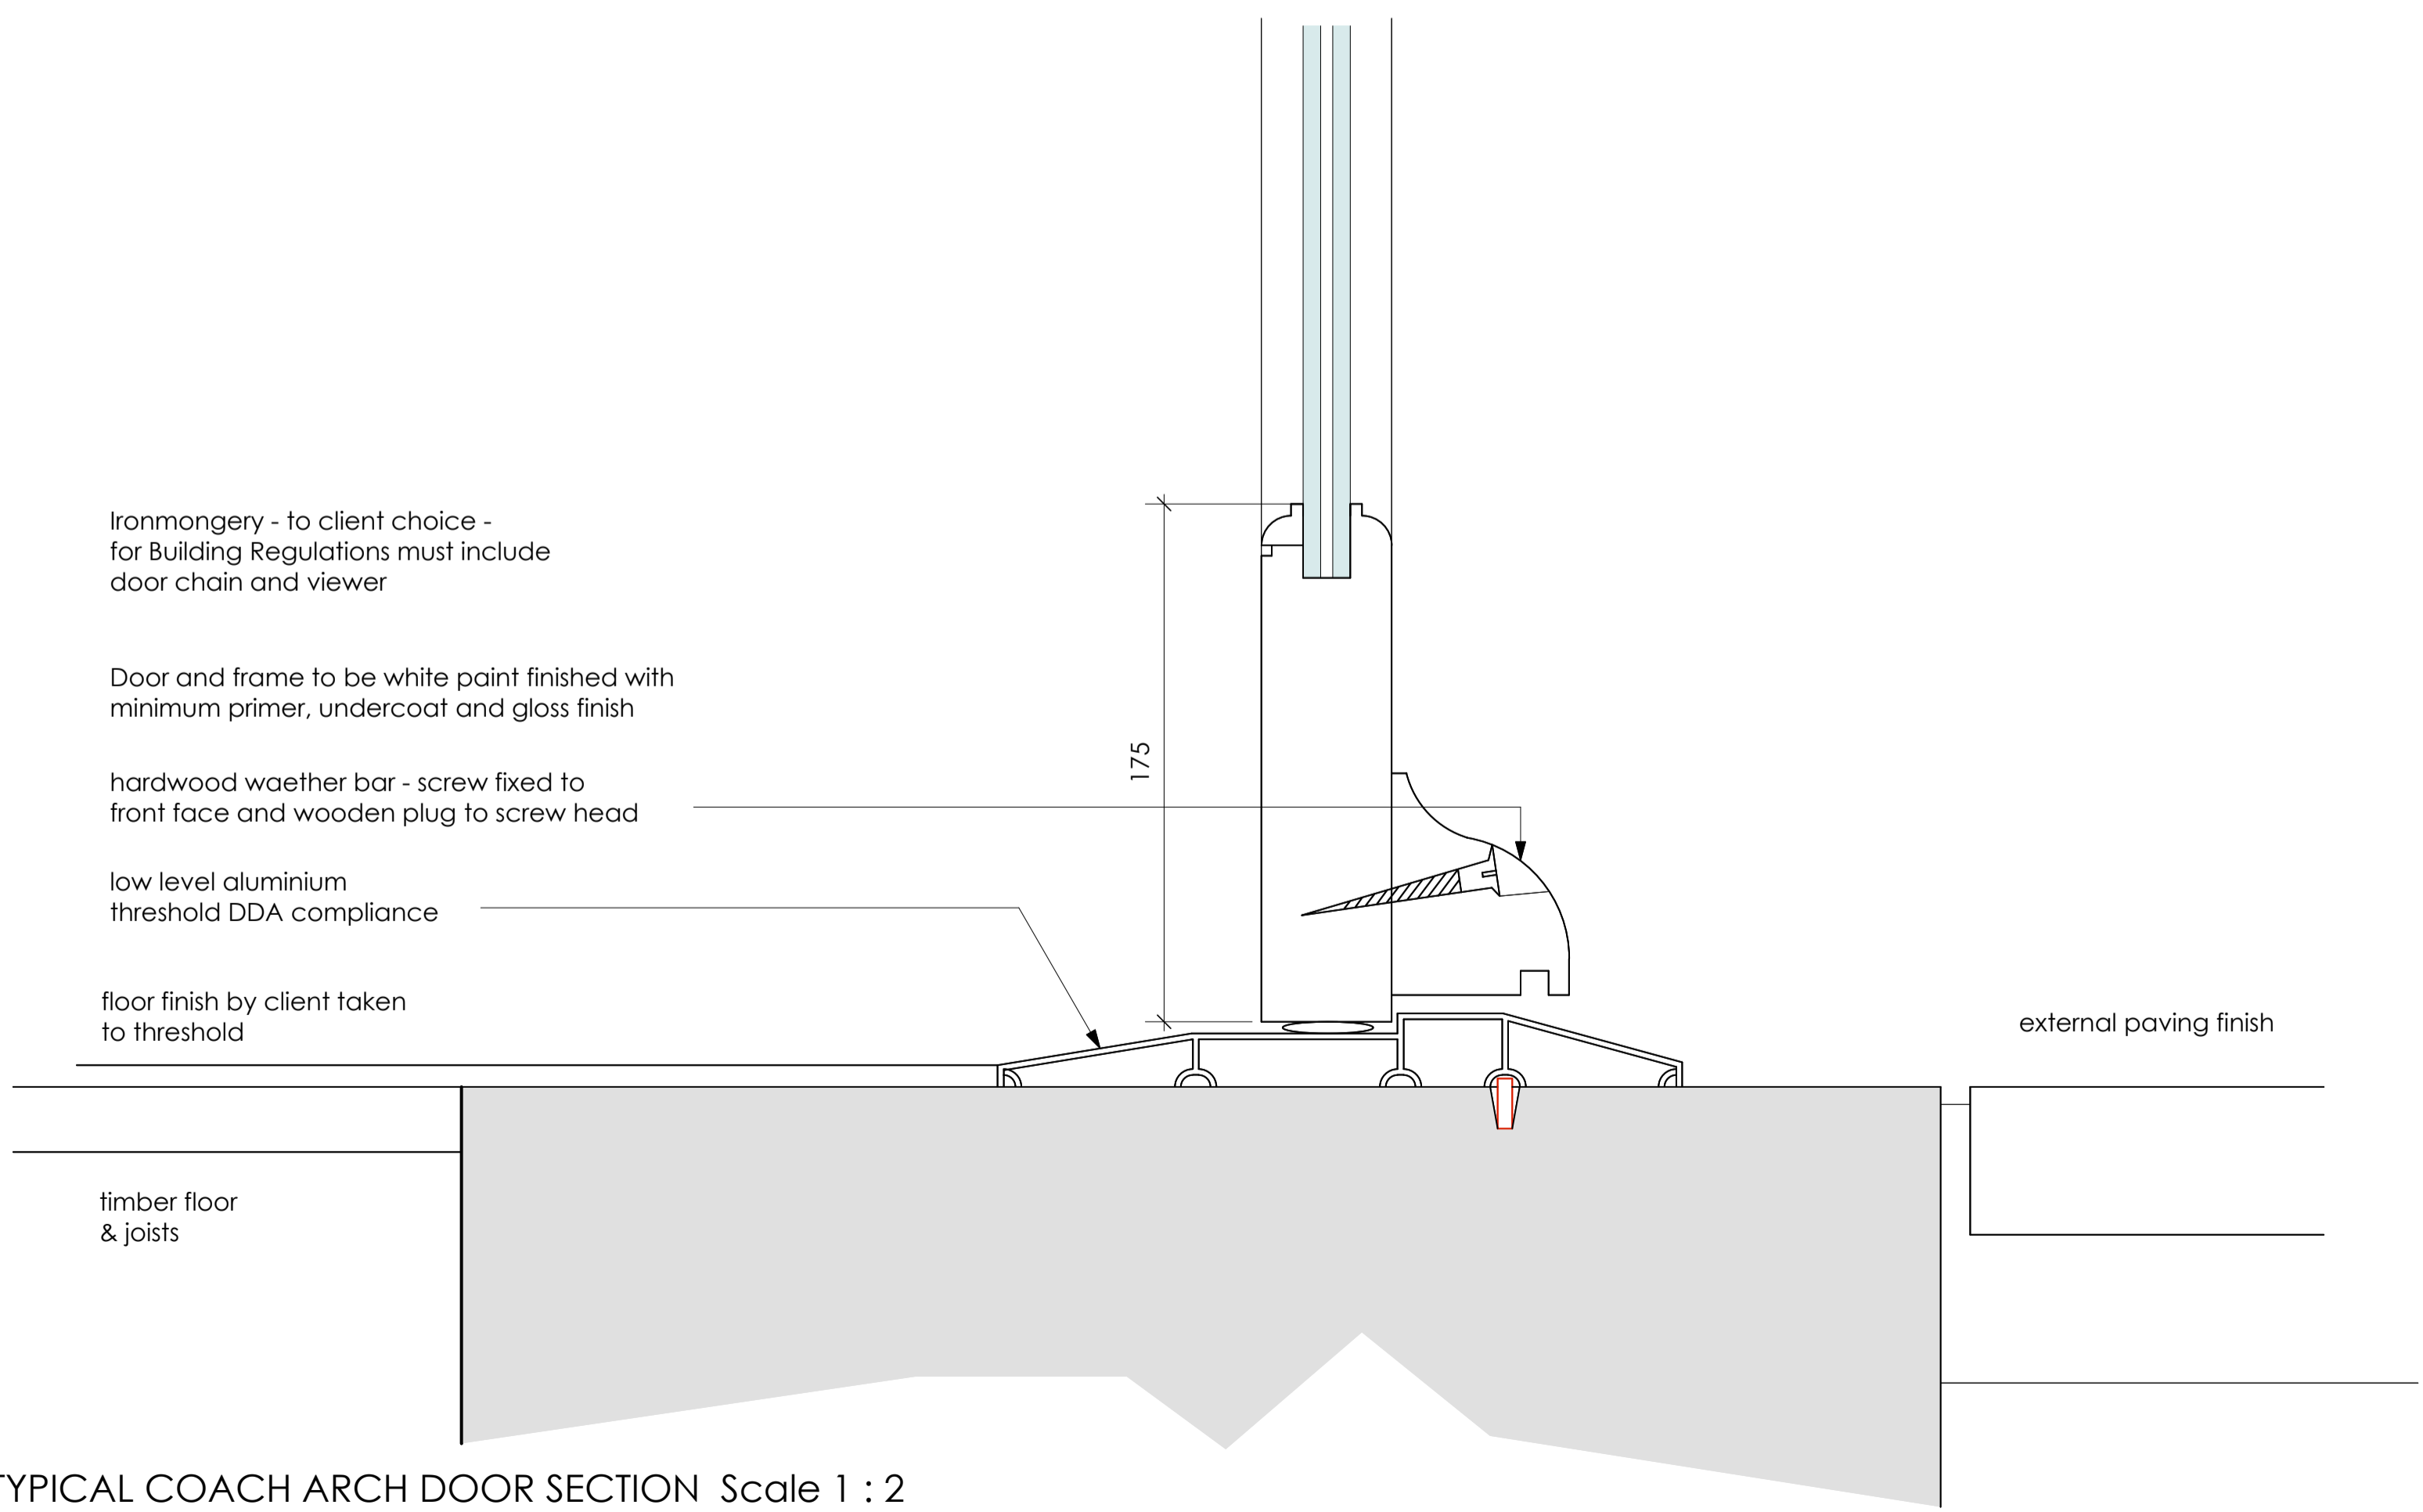

TYPICAL COACH ARCH DOOR SECTION Scale 1 : 2

Issue -

FOR LISTED BUILDING

Client -

GHH Ltd

Project -

Change of Use

Location / Postcode / what3words

Old Customs House, West Strand
 Whitehaven, CA28 7LR
 serve.file.rich

Drawing Title - Archway Door Detail

Job No - 1234	Dwg No - 13	Rev: -
DATE: 13 Mar 2022	SCALE: 1:2	Paper A1

RIBA Chartered ARCHITECTS

GREEN SWALLOW

E - greenswallow@btinternet.com
 M - 07970 96 41 84
 Registered Office: Green Swallow North Limited,
 Swallow Barn, Blindcrake, Cumbria, CA13 0QP

ALL DIMENSIONS TO BE CHECKED ON SITE
 FIGURED DIMENSIONS TO BE TAKEN IN PREFERENCE
 TO SCALED DIMENSIONS
 copyright Green Swallow North Limited