


1


Scale 1:2

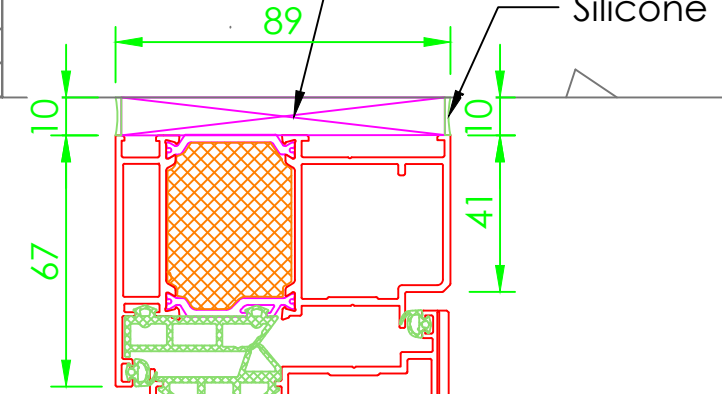

INTERNAL


2

Scale 1:10

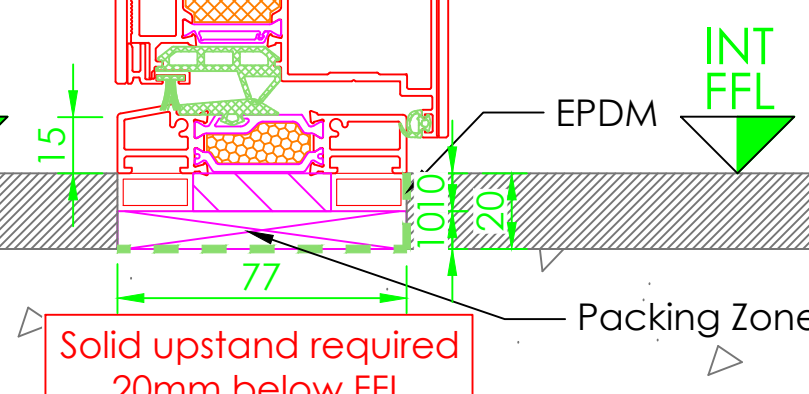


6

Scale 1:2

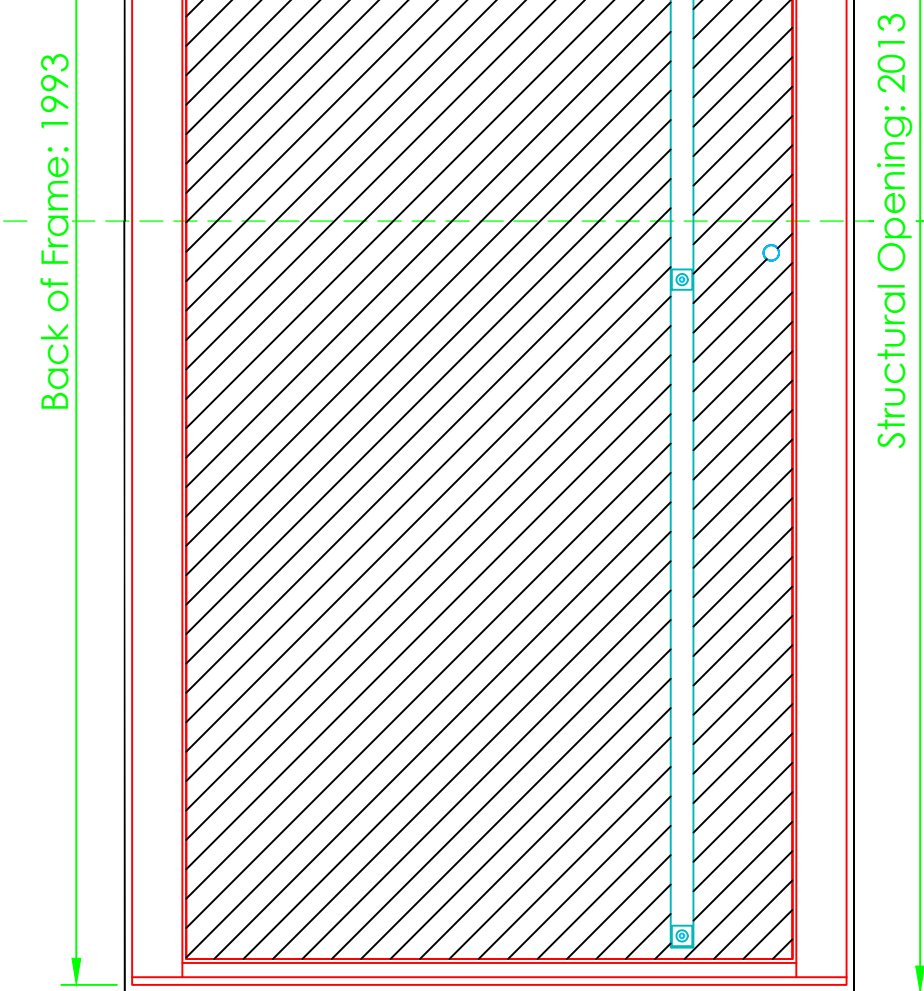


5

Scale 1:10

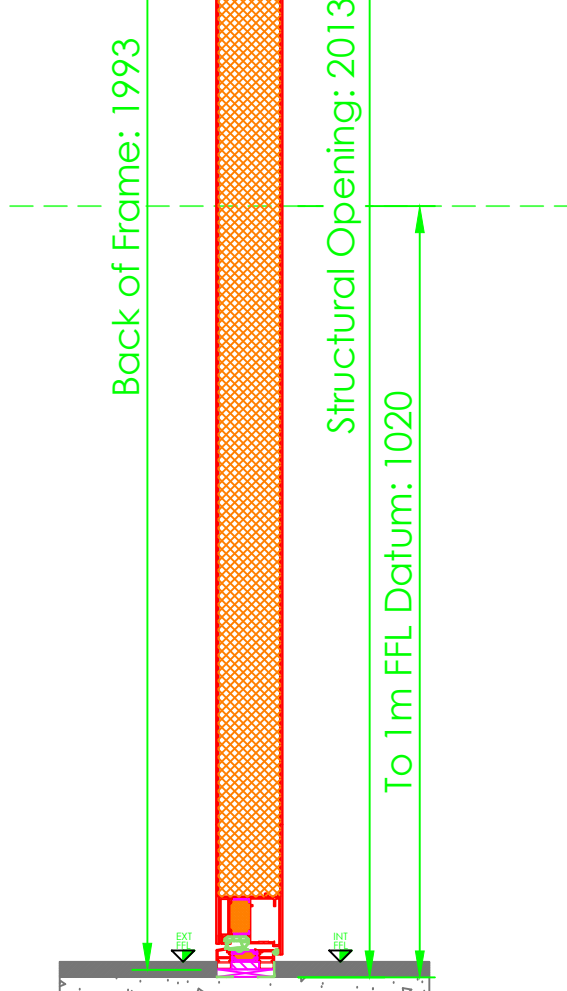


4

Scale 1:10

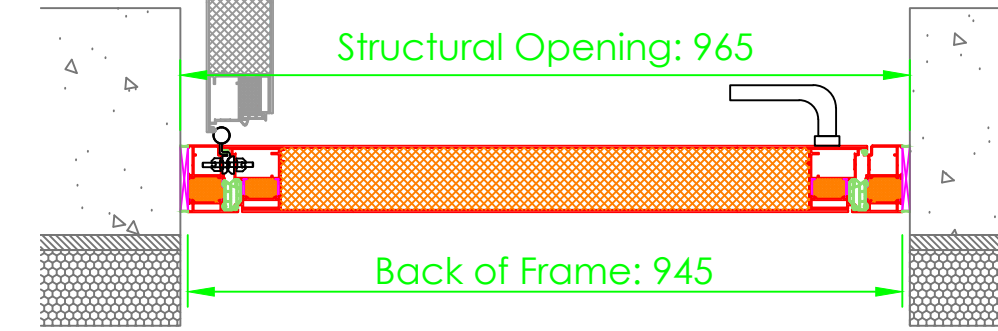

3

Scale 1:2

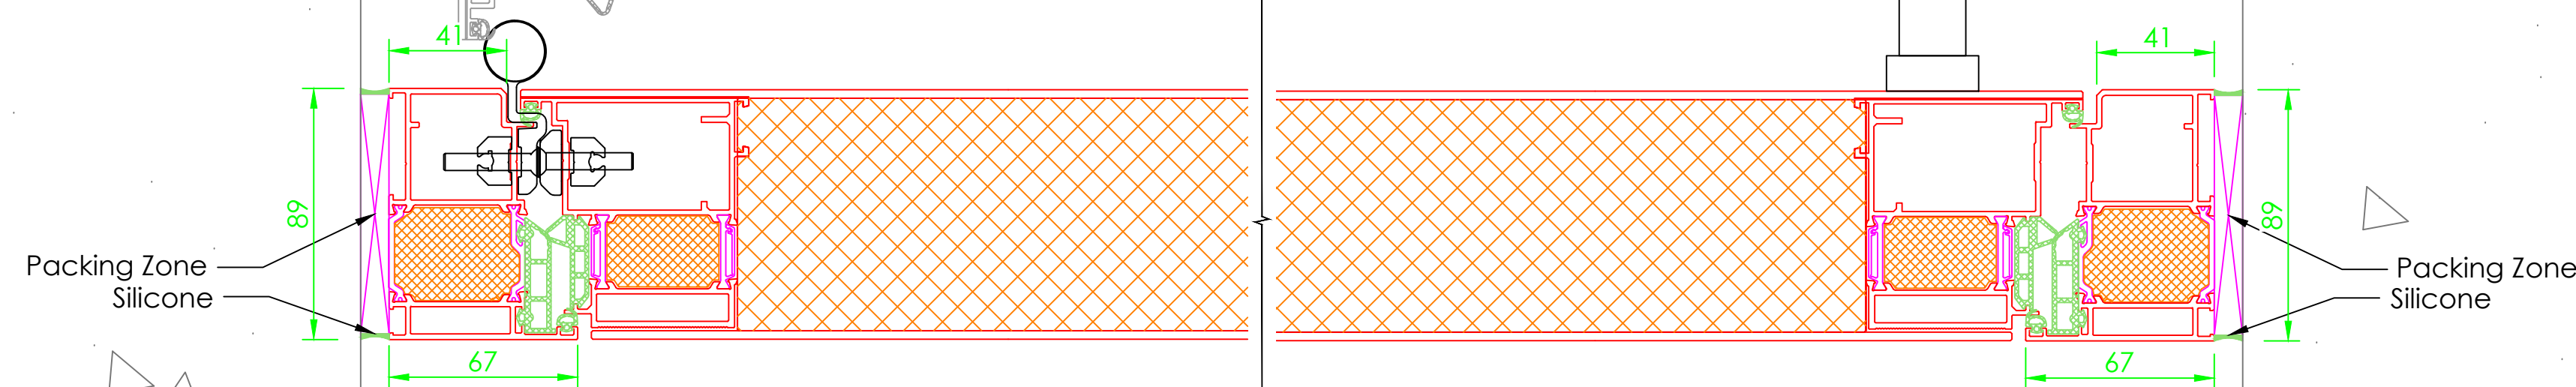

General Information Table

System Type	
Festa Entrance Door	
Item Reference	
001	
Frame Finish	
RAL5004 Matt Blue Black	
Door Finish	
Int: RAL5004 Matt Blue Black / Ext: 0428 NT Cave FDS1	
Ironmongery	
Type Int: FDS1 Ext: FH12	Finish Brushed S/S
Locking	
FL03 Electric Lock	
Additional Items	
Fingerprint Scanner	
Glass Specification	
N/G	

01	18.10.24	Changes as per meeting 17.10.24	LS	LS
00	11.10.24	First Issue	LS	LS
Rev	Date	Description	DR	CH

Status:

For Approval



**For a better
view of life.**

Festa System UK Ltd
Unit D The Dyeworks
Albert Street
Lockwood
Huddersfield
HD1 3RE

Tel: +44 (0) 1484 949 105
Email: info@festa-system.co.uk
Web: www.festa-system.co.uk

Project Number:	FS377
-----------------	-------

Project Name:	Hearding Neb
---------------	--------------

Title: Entrance Door

Scale @ A0:

Drawing No.:

Revision:

1:2/1:10


ES-DRG-001

01

1

SECTION DETAIL
TBT Window

Scale 1:2

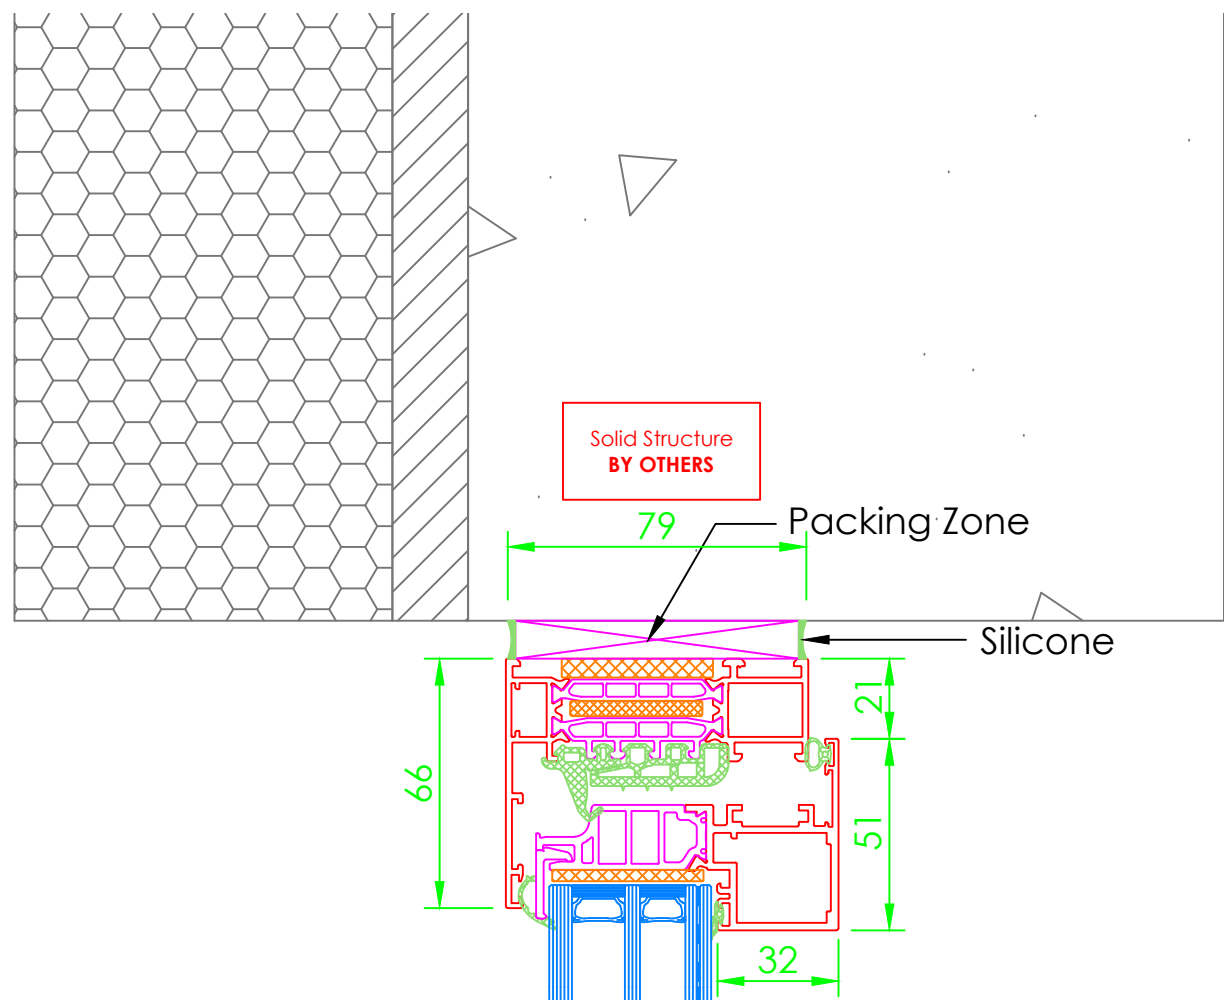


EXTERNAL

INTERNAL

2

SECTION DETAIL
TBT Window


Scale 1:10

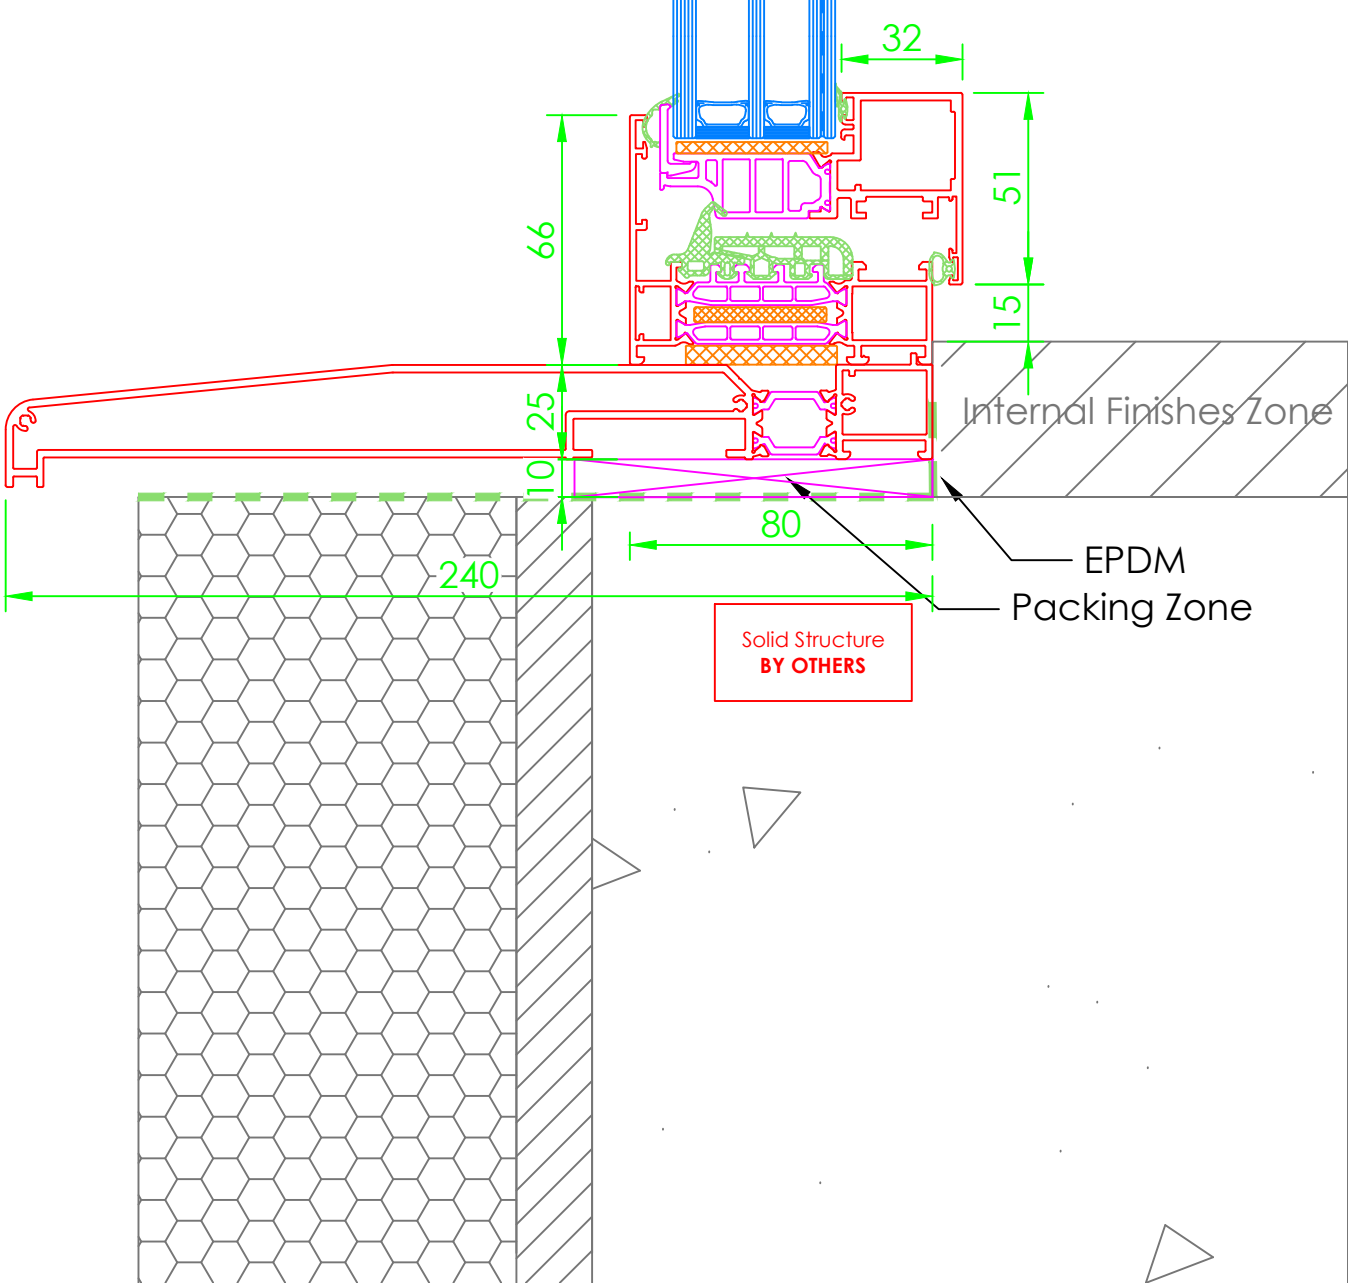

5

SECTION
TBT Window


Scale 1:10

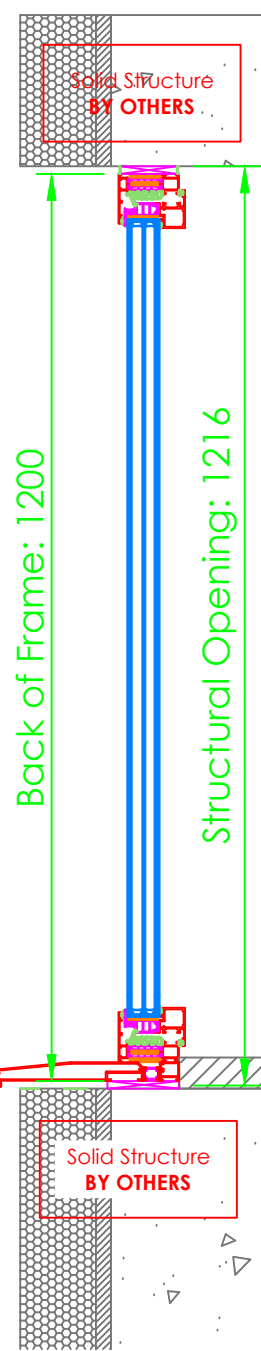

6

ELEVATION DETAIL
TBT Window


Scale 1:2

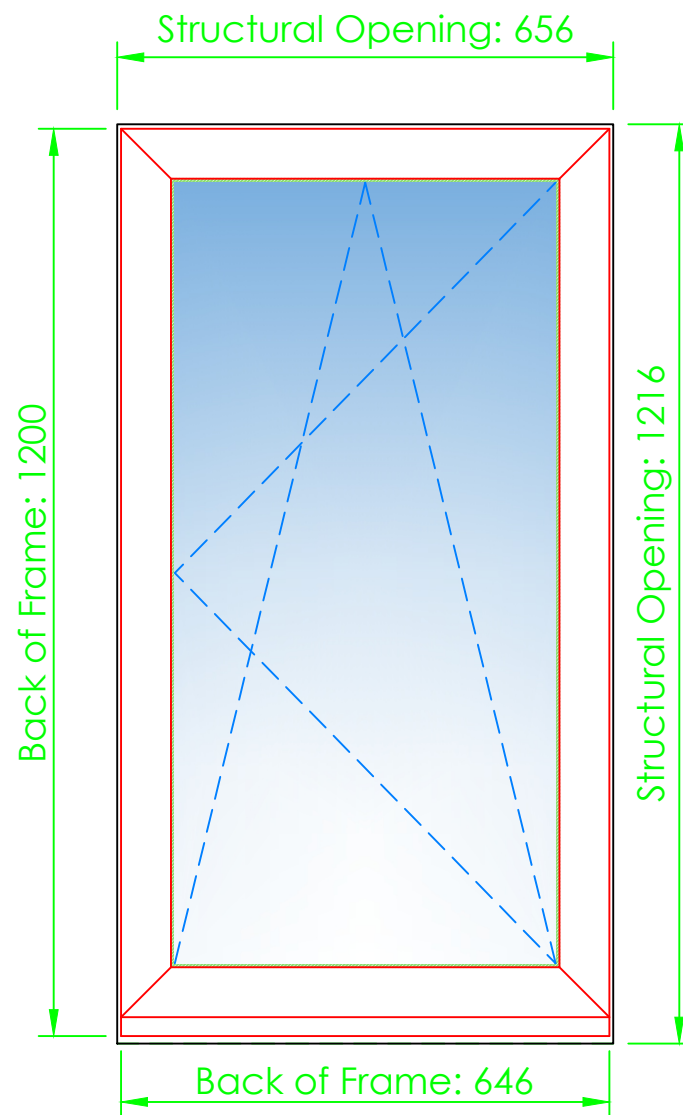

4

PLAN
TBT Window


Scale 1:10

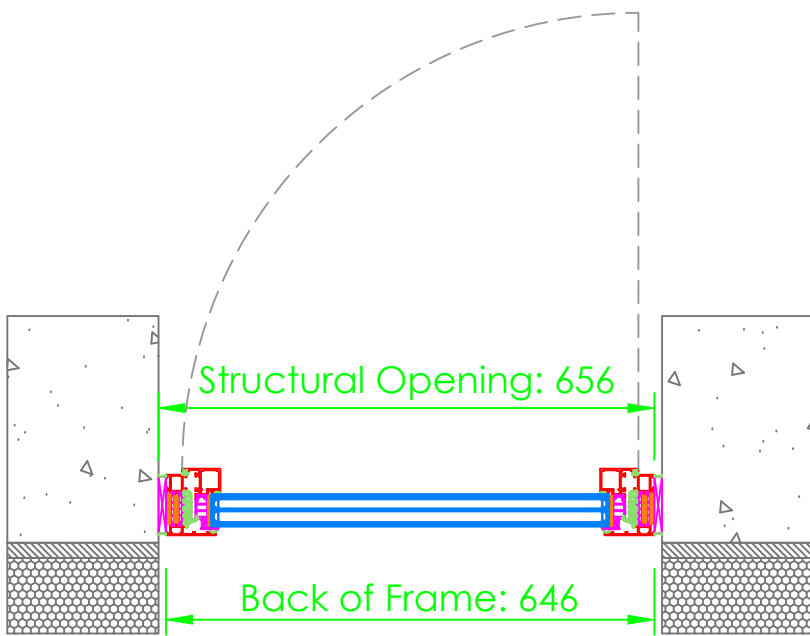

3

PLAN DETAIL
TBT Window

Scale 1:2

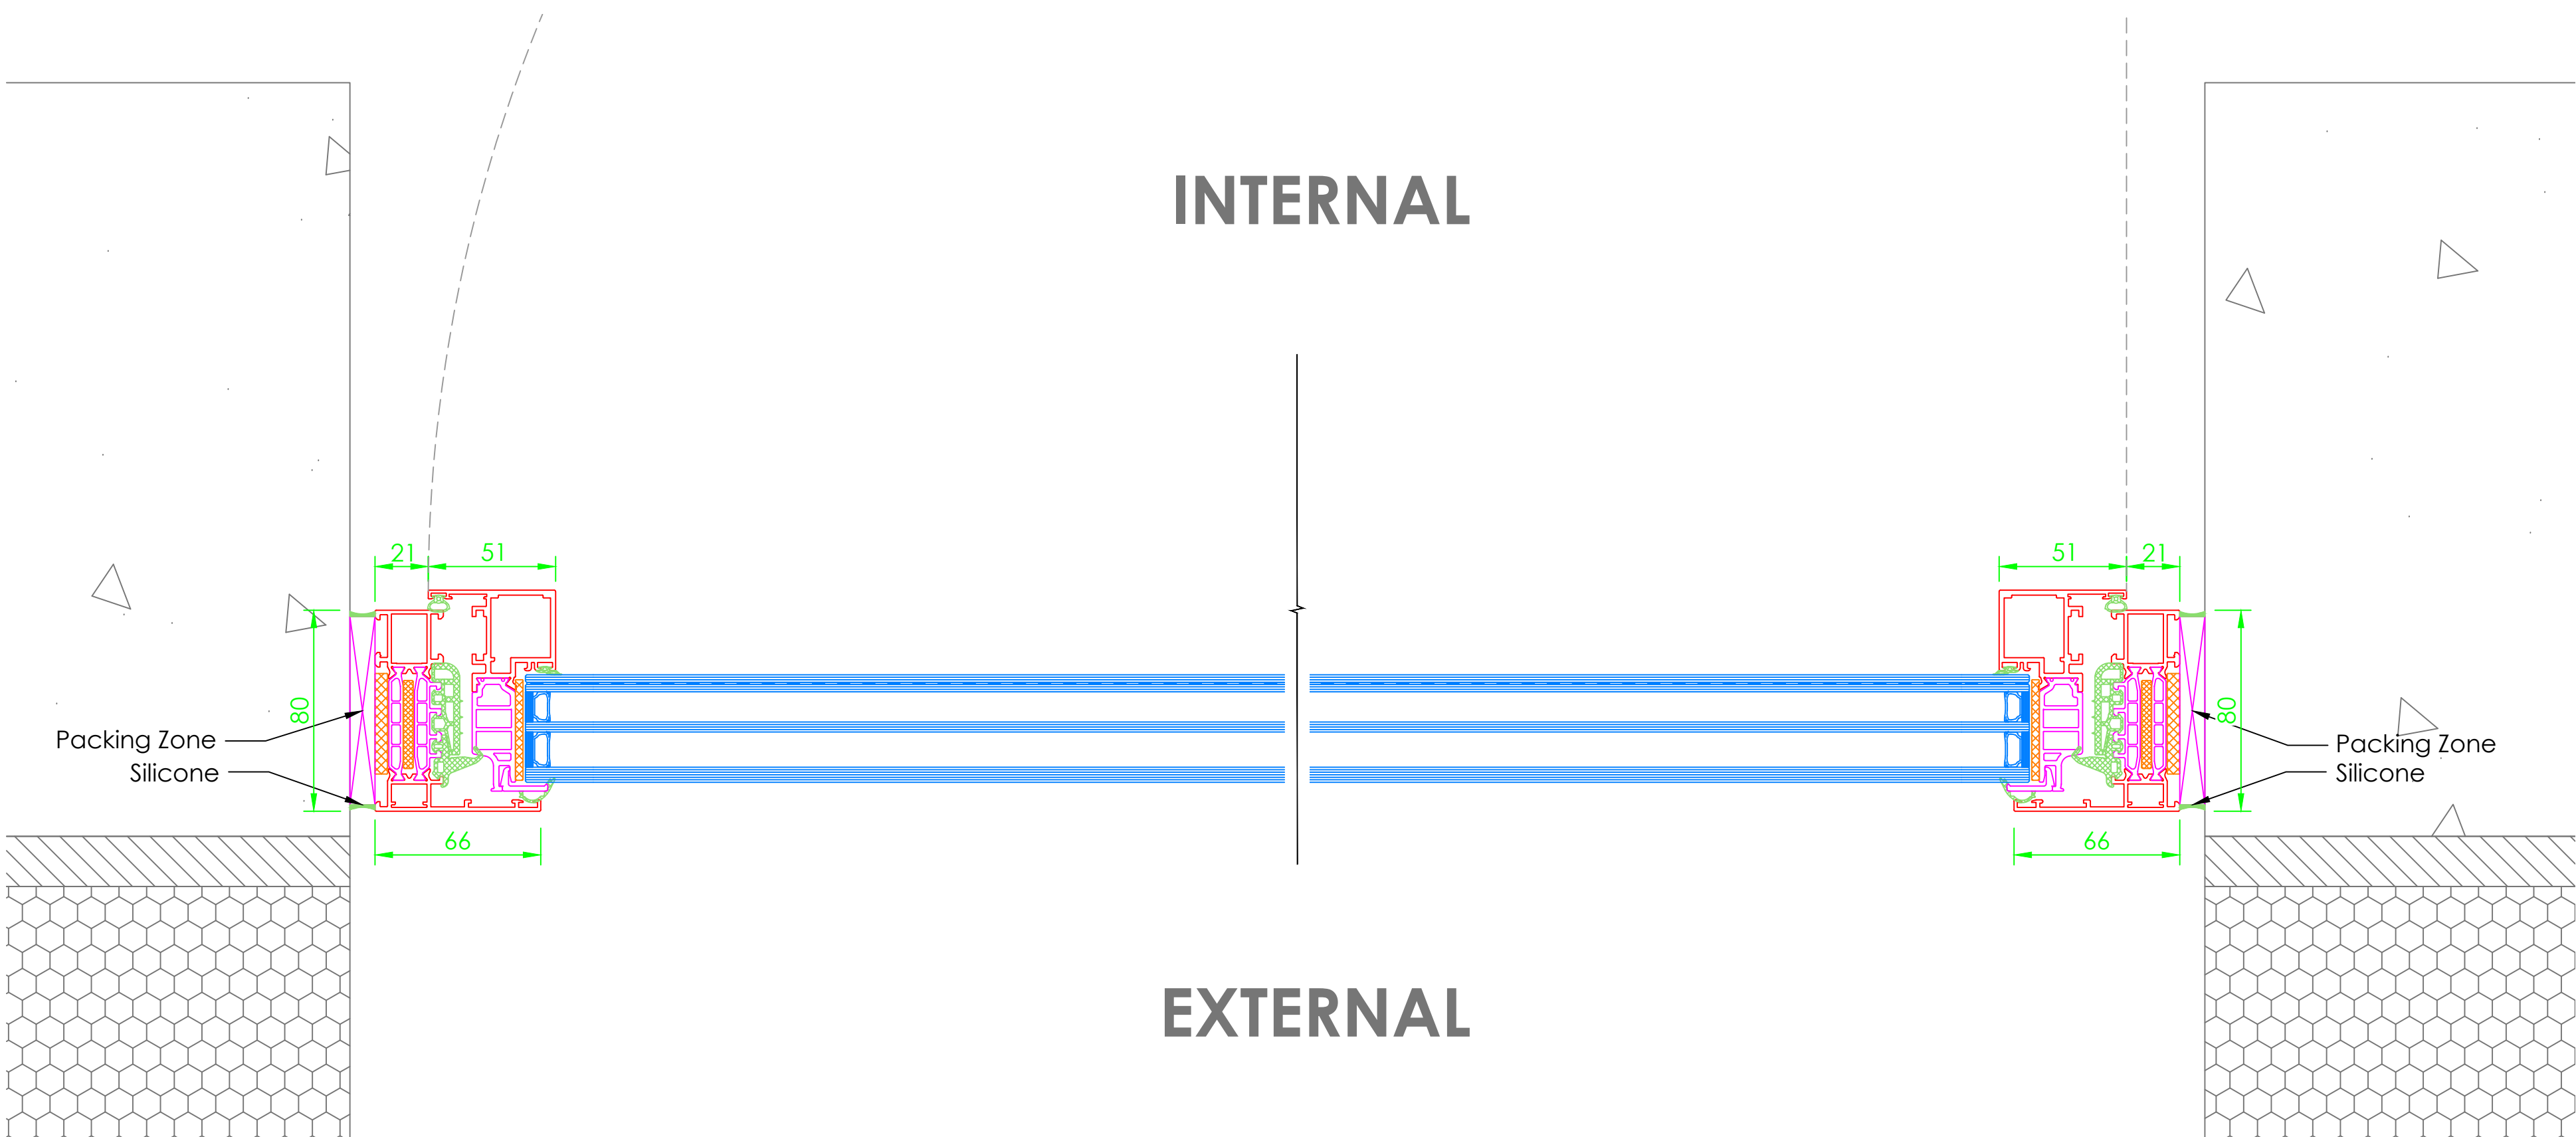

INTERNAL

EXTERNAL

General Information Table

System Type	
Cor80 HO	
Item Reference	
002	
Frame Finish	
RAL5004 Matt Blue Black	
Door Finish	
N/a	
Ironmongery	
Type STD	Finish Black
Locking	
std	
Additional Items	
N/a	
Glass Specification	
6tgh Solar / 4tgh / 6.8lam	

01	18.10.24	Changes as per meeting 17.10.24	LS	LS
00	11.10.24	First Issue	LS	LS
Rev	Date	Description	DR	CH

GA Reference Colour:

Status:

For Approval



For a better
view of life.

Festa System UK Ltd Unit D The Oystervorks Albert Street Lockwood Huddersfield HD1 3RE	Tel: +44 (0) 1484 949 105 Email: info@festa-system.co.uk Web: www.festa-system.co.uk
---	--

Project Number: FS377

Project Name: Hearing Neb


Title: TBT Window

Scale @ A0: 1:2/1:10	Drawing No.: FS-DRG-002	Revision: 01
-------------------------	----------------------------	-----------------

1

SECTION DETAIL
Fixed Window

Scale 1:2

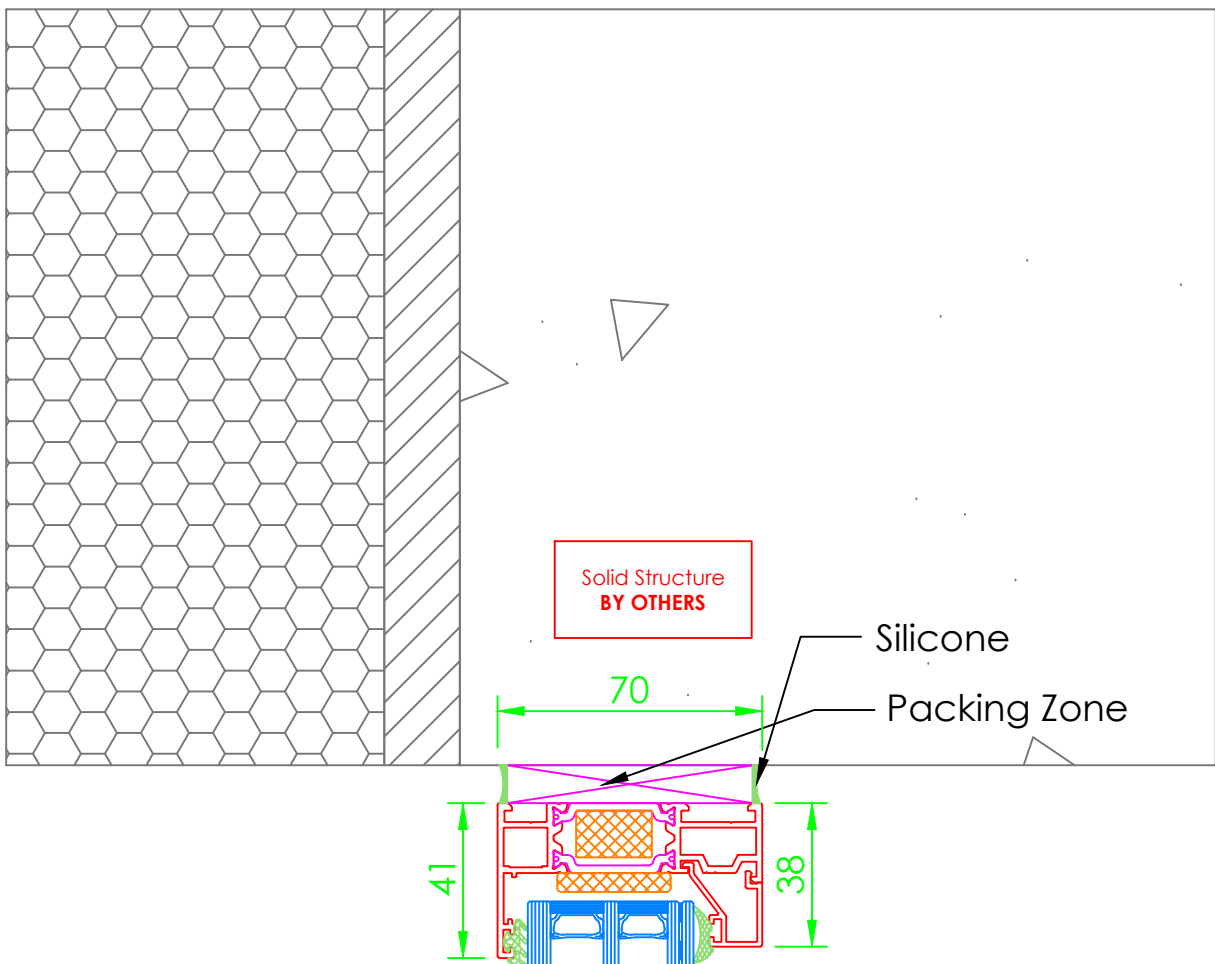


EXTERNAL

INTERNAL

2

SECTION DETAIL
Fixed Window


Scale 1:10

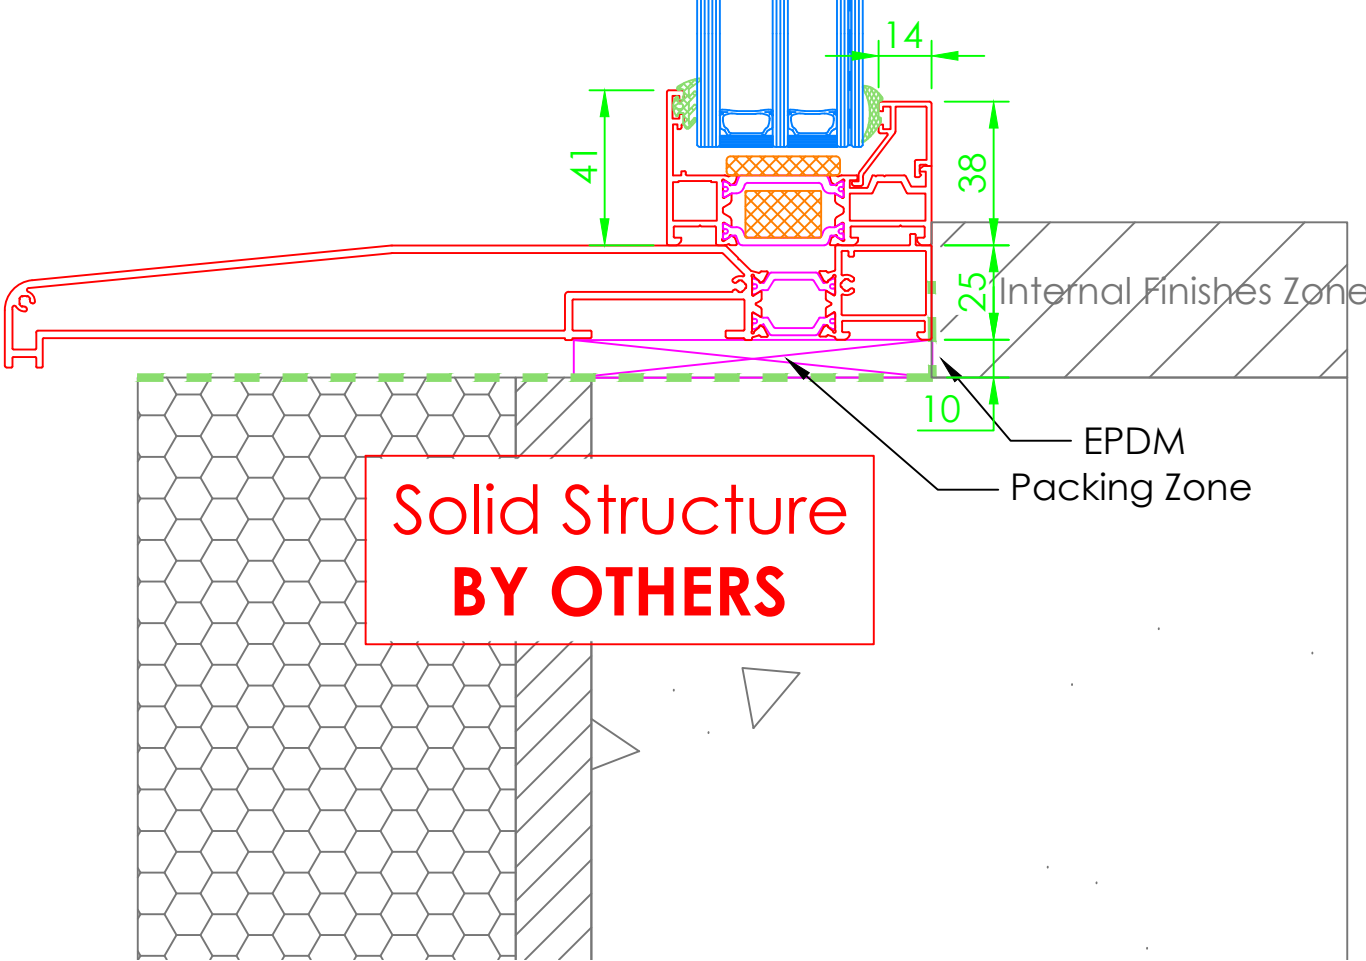

5

SECTION
Fixed Window


Scale 1:10

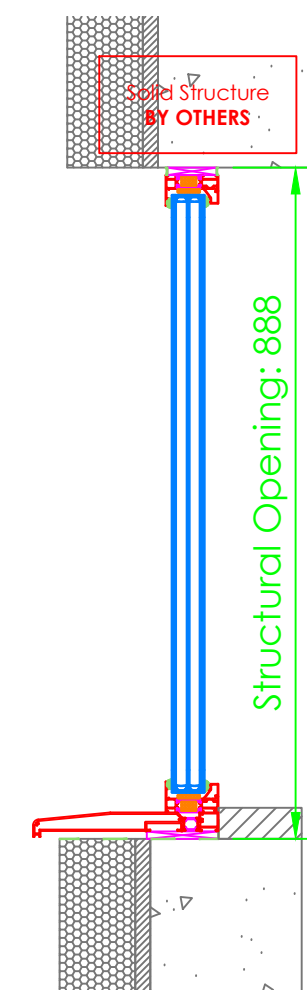

6

ELEVATION DETAIL
Fixed Window


Scale 1:2

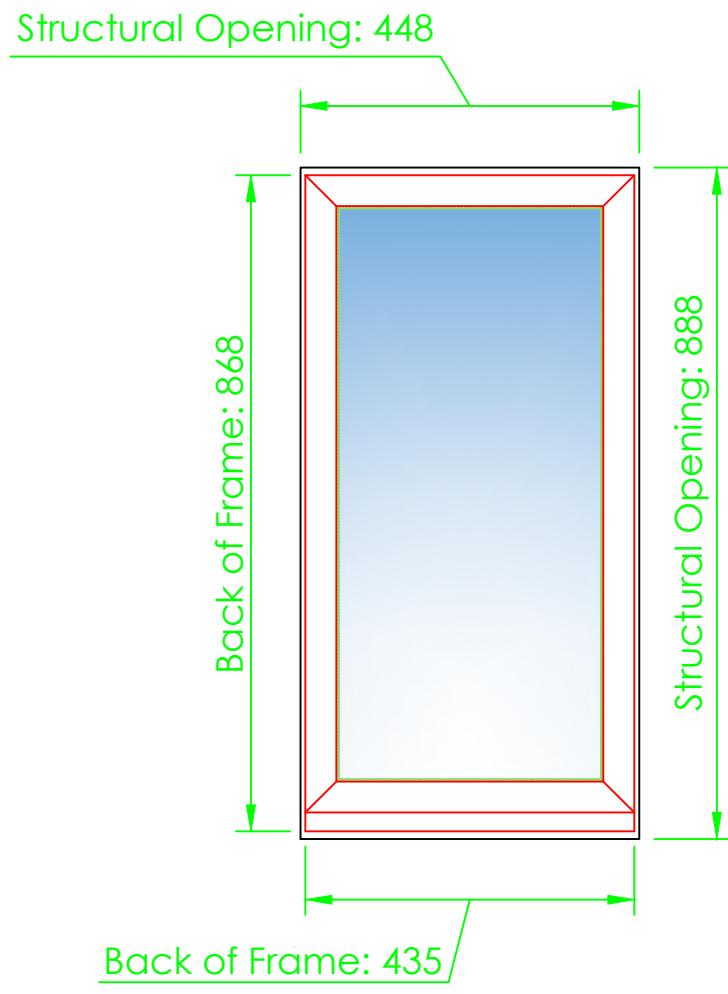

4

PLAN
Fixed Window


Scale 1:10

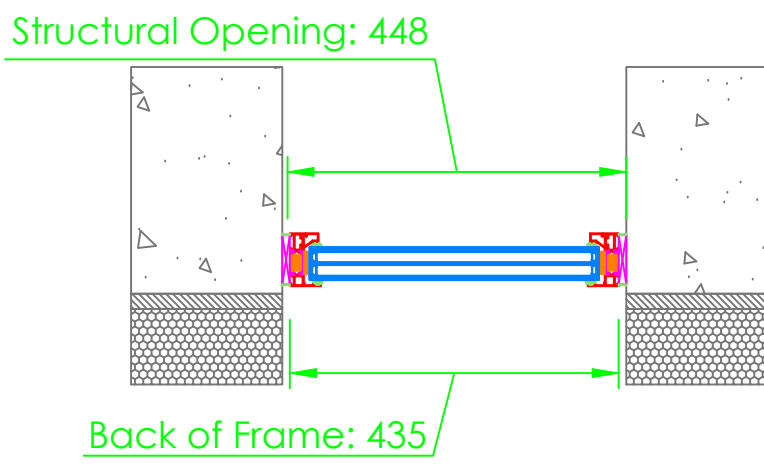

3

PLAN DETAIL
Fixed Window

Scale 1:2

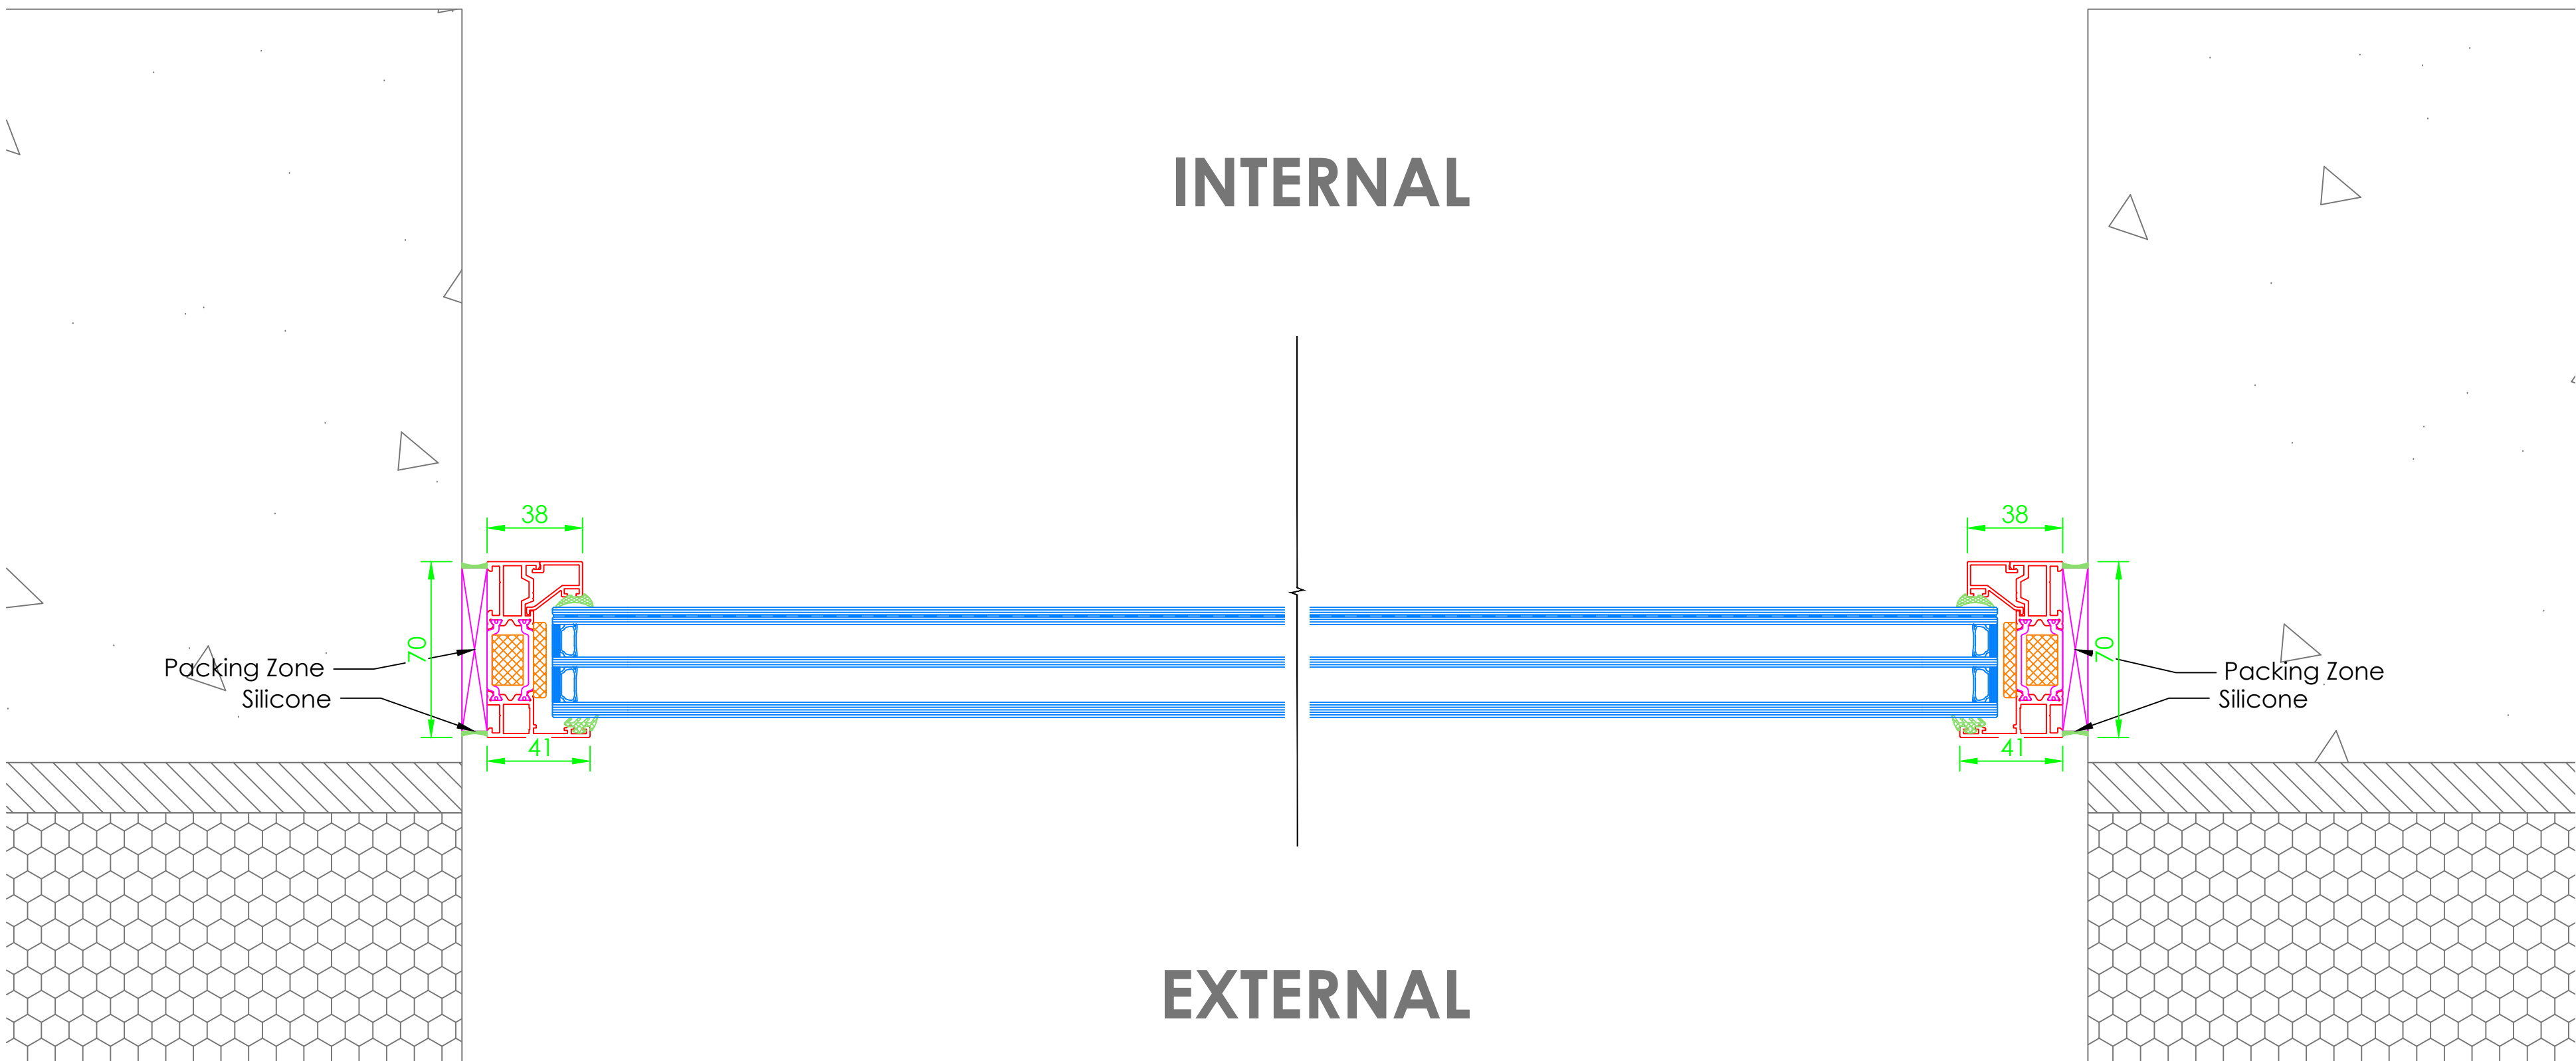

INTERNAL

EXTERNAL

General Information Table

System Type		
Cor80 HO Fixed		
Item Reference		
003		
Frame Finish		
RAL5004 Matt Blue Black		
Door Finish		
N/a		
Ironmongery		
Type	N/a	Finish N/a
Locking		
N/a		
Additional Items		
N/a		
Glass Specification		
6tgh Solar / 4tgh / 6.8lam		

01	18.10.24	Changes as per meeting 17.10.24	LS	LS
00	11.10.24	First Issue	LS	LS
Rev	Date	Description	DR	CH

GA Reference Colour:

Status:

For Approval

FESTA
SYSTEM

**For a better
view of life.**

Festa System UK Ltd Unit D The Oryeworks Albert Street Lockwood Huddersfield HD1 3RE	Tel: +44 (0) 1484 949 105 Email: info@festa-system.co.uk Web: www.festa-system.co.uk
---	--

Project Number: FS377

Project Name: Hearing Neb


Title: Fixed Window

Scale @ A0: 1:2/1:10	Drawing No.: FS-DRG-003	Revision: 01
-------------------------	----------------------------	-----------------

1

SECTION DETAIL
TBT Window

Scale 1:2

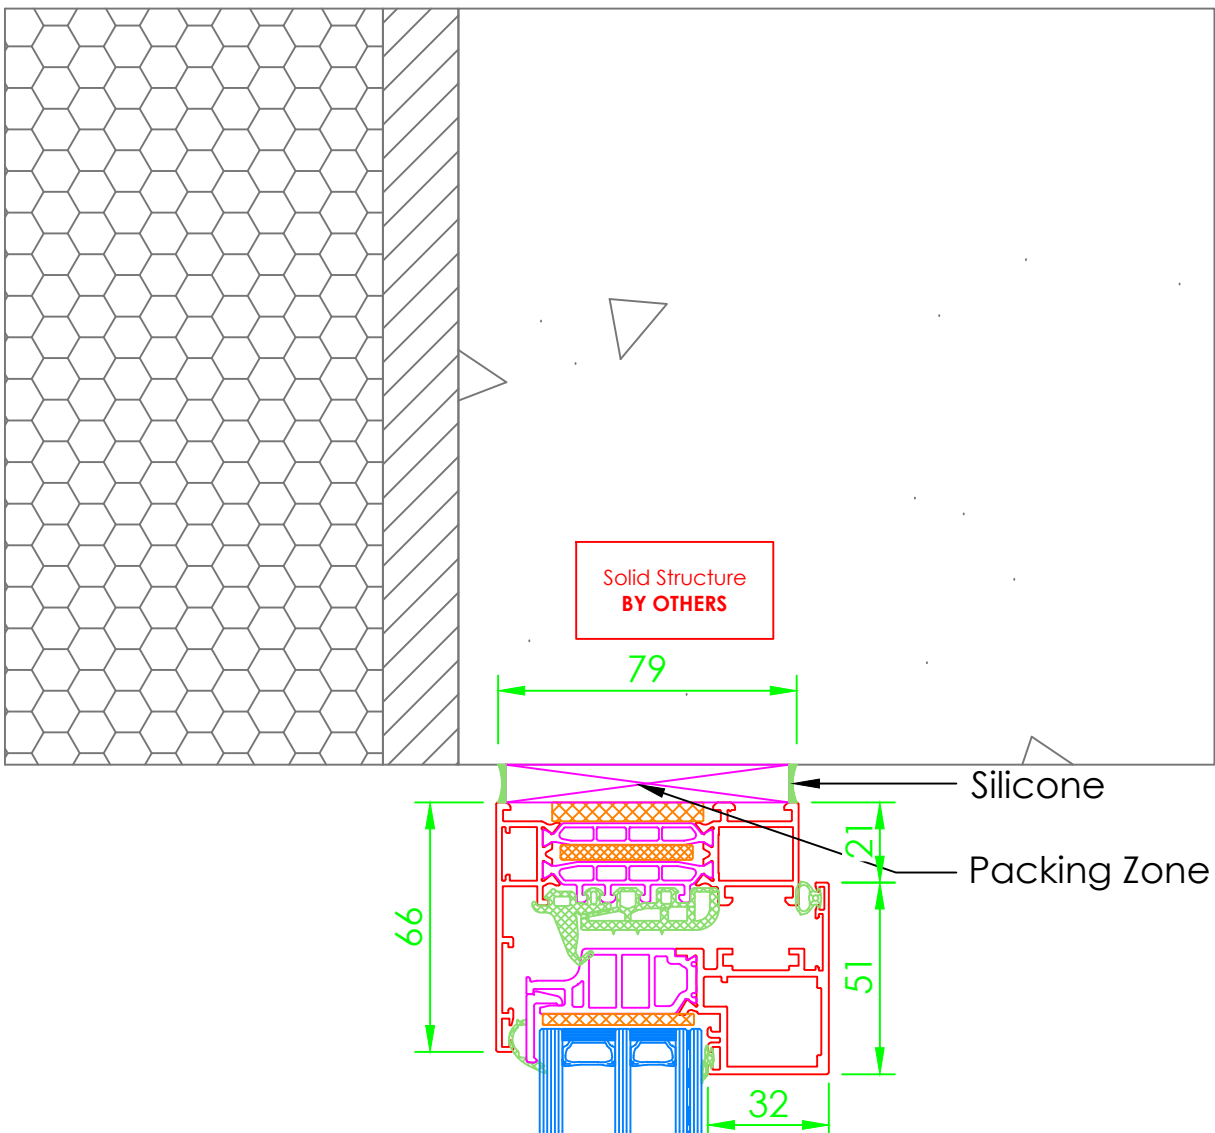


EXTERNAL

INTERNAL

2

SECTION DETAIL
TBT Window


Scale 1:10

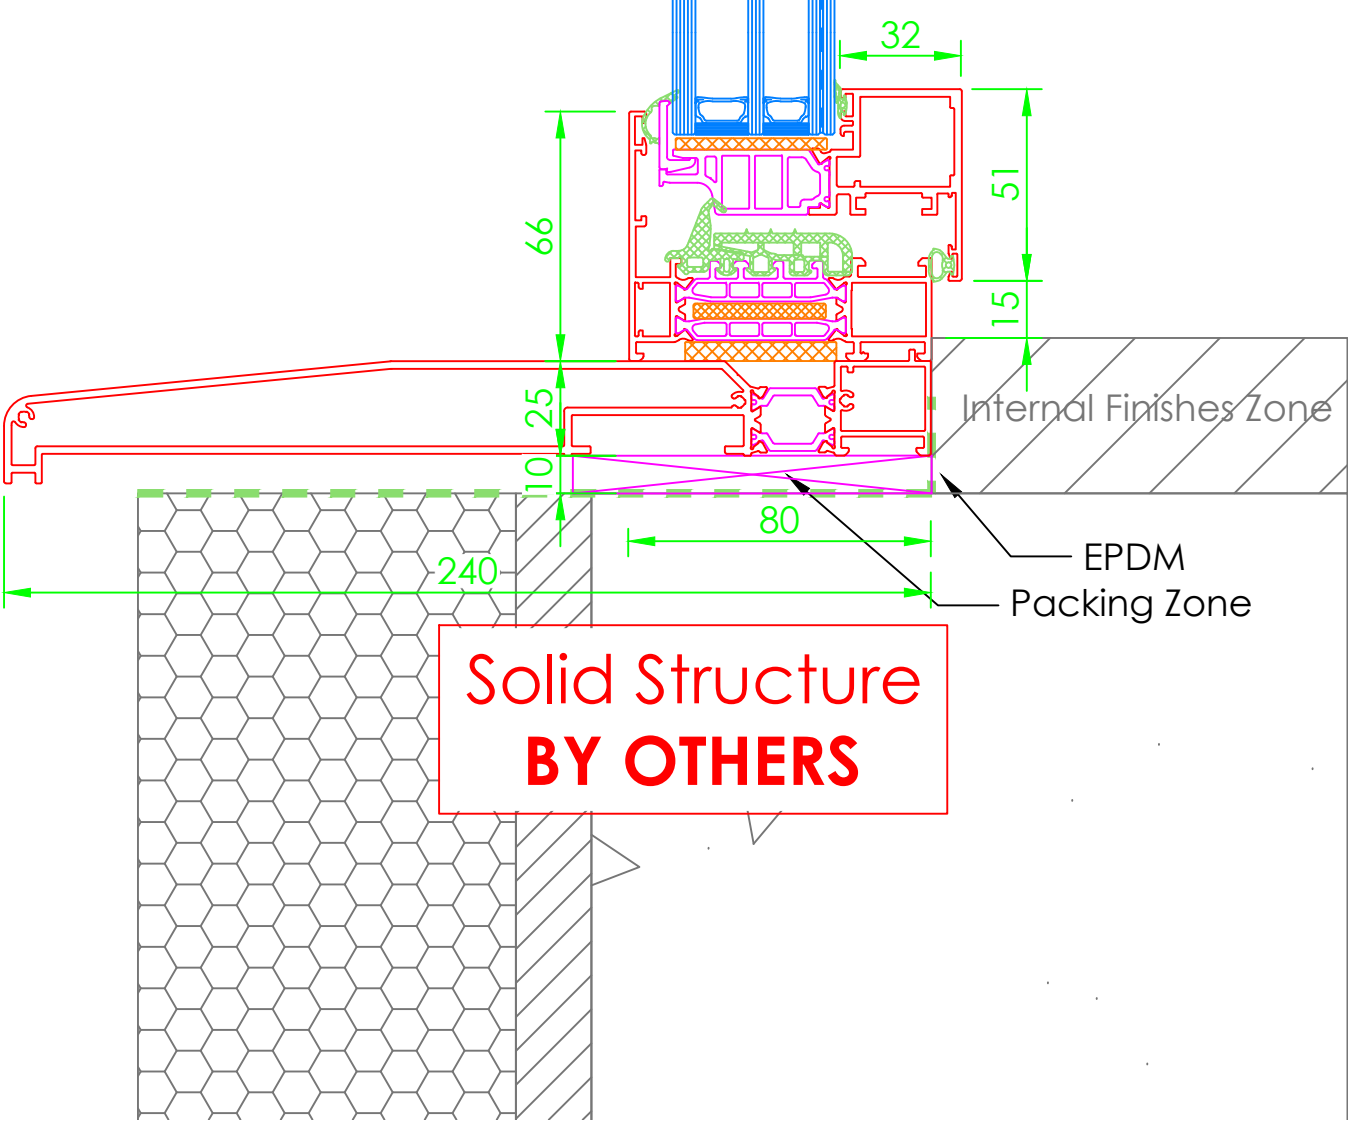

5

SECTION
TBT Window


Scale 1:10

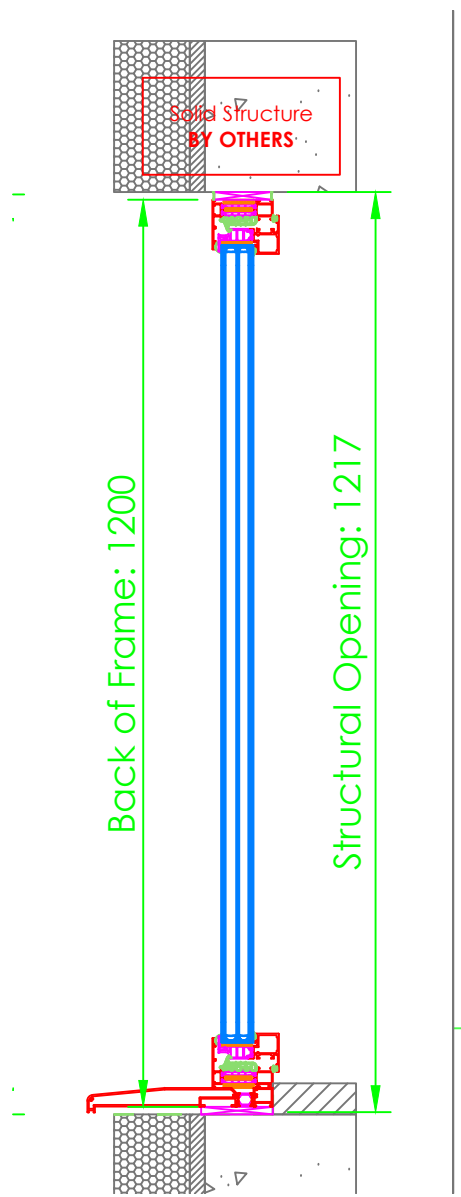

6

ELEVATION DETAIL
TBT Window


Scale 1:2

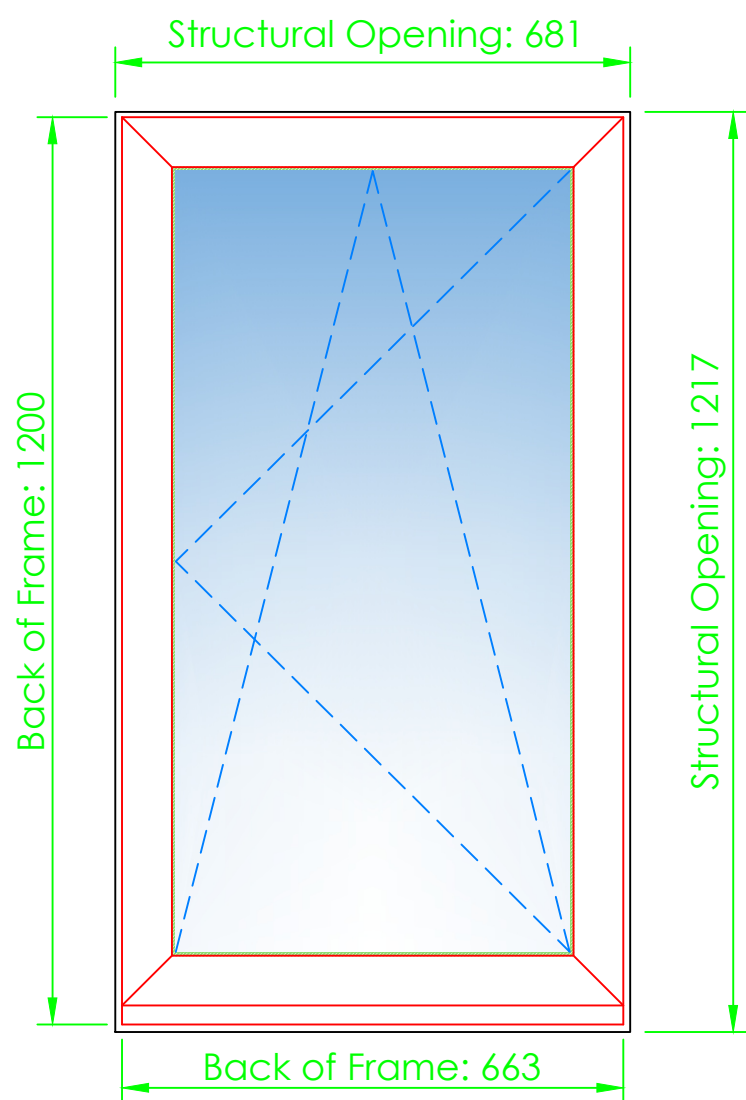

4

PLAN
TBT Window


Scale 1:10

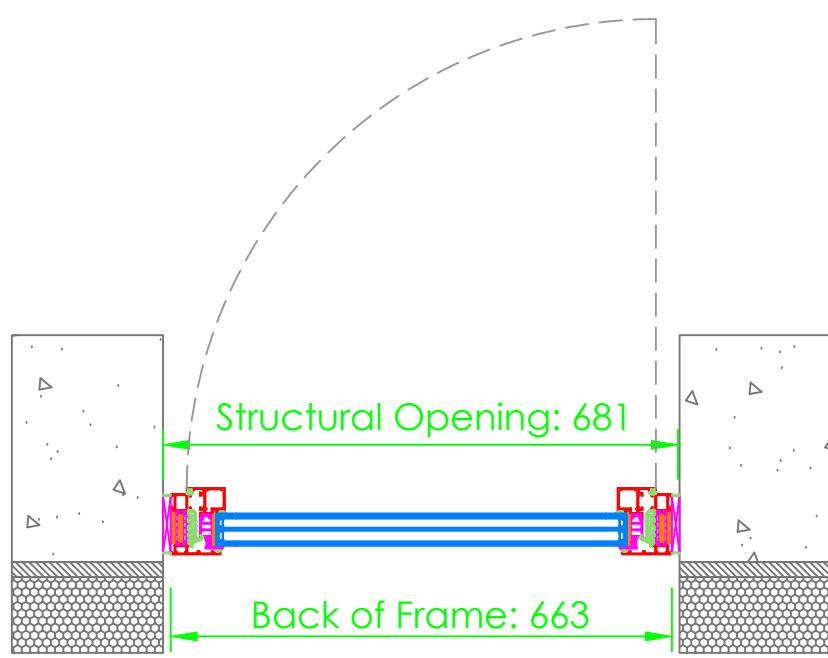

3

PLAN DETAIL
TBT Window

Scale 1:2

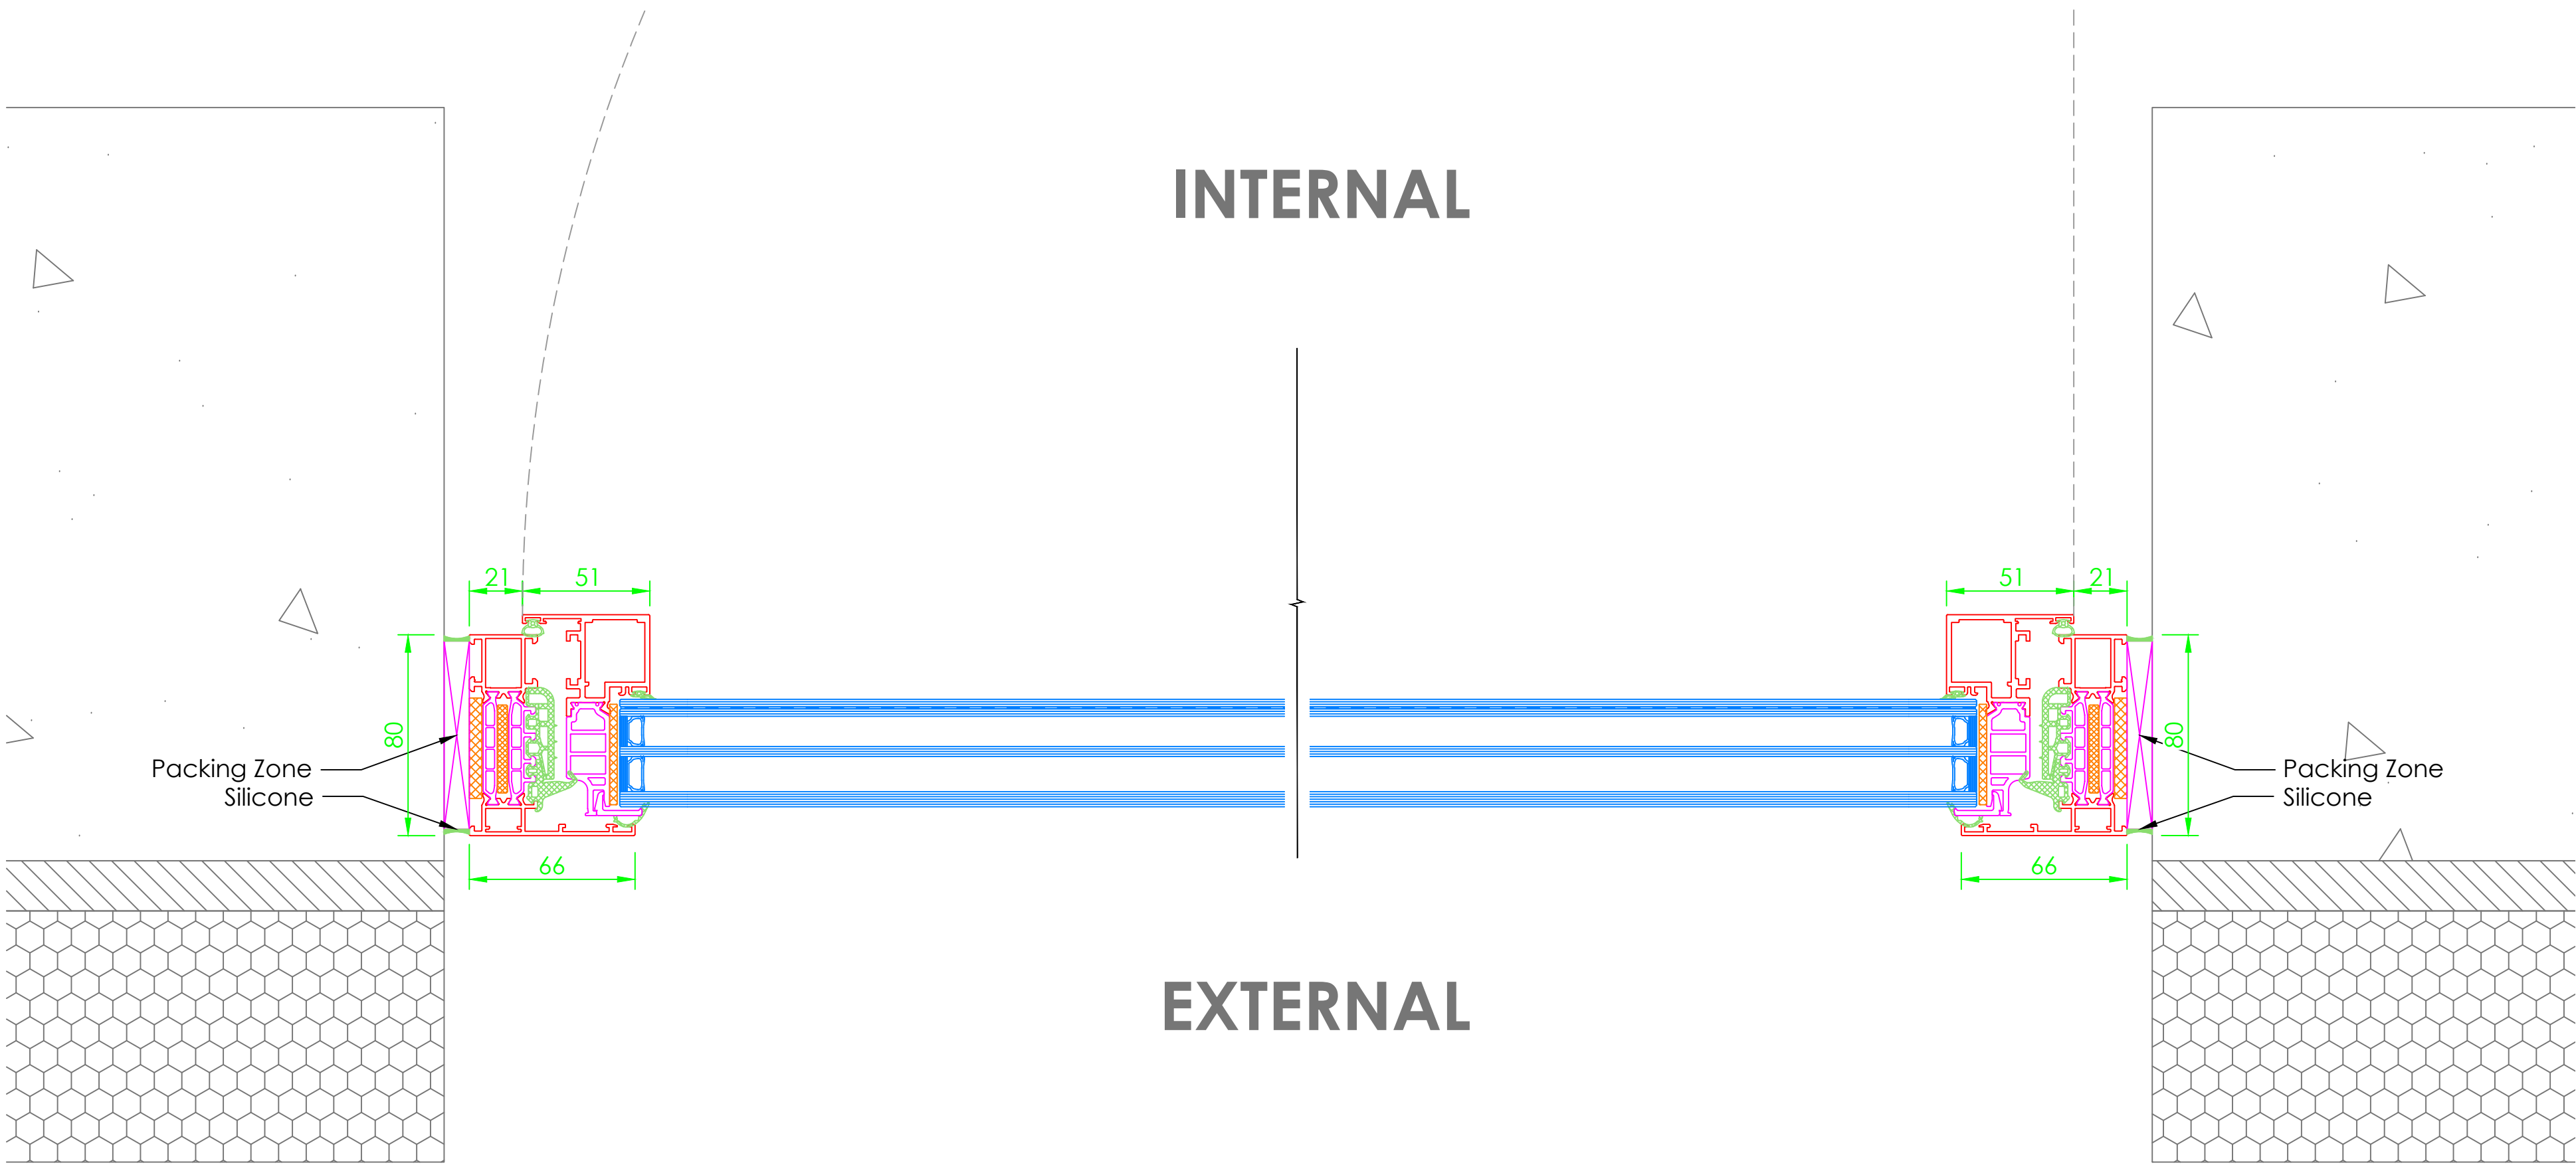

INTERNAL

EXTERNAL

General Information Table


General Information Table		
System Type		
Cor80 HO		
Item Reference		
004		
Frame Finish		
RAL5004 Matt Blue Black		
Door Finish		
N/a		
Ironmongery		
Type	N/a	Finish N/a
Locking		
N/a		
Additional Items		
N/a		
Glass Specification		
6tgh Solar / 4tgh / 6.8lam		

00	11.10.24	First Issue	LS	LS		
Rev	Date	Description	DR	CH		
GA Reference Colour:						
Status:						
For Approval						
FESTA SYSTEM						
For a better view of life.						
Festa System UK Ltd Unit D The Dyeworks Albert Street Lockwood Huddersfield HD1 3RE			Tel: +44 (0) 1484 949 105 Email: info@festa-system.co.uk Web: www.festa-system.co.uk			
Project Number: FS377						
Project Name: Hearing Neb						
Title: TBT Window						
Scale @ A0:		Drawing No.:		Revision:		
1:2/1:10		FS-DRG-004		01		

1

SECTION DETAIL
Entrance Door

Scale 1:2

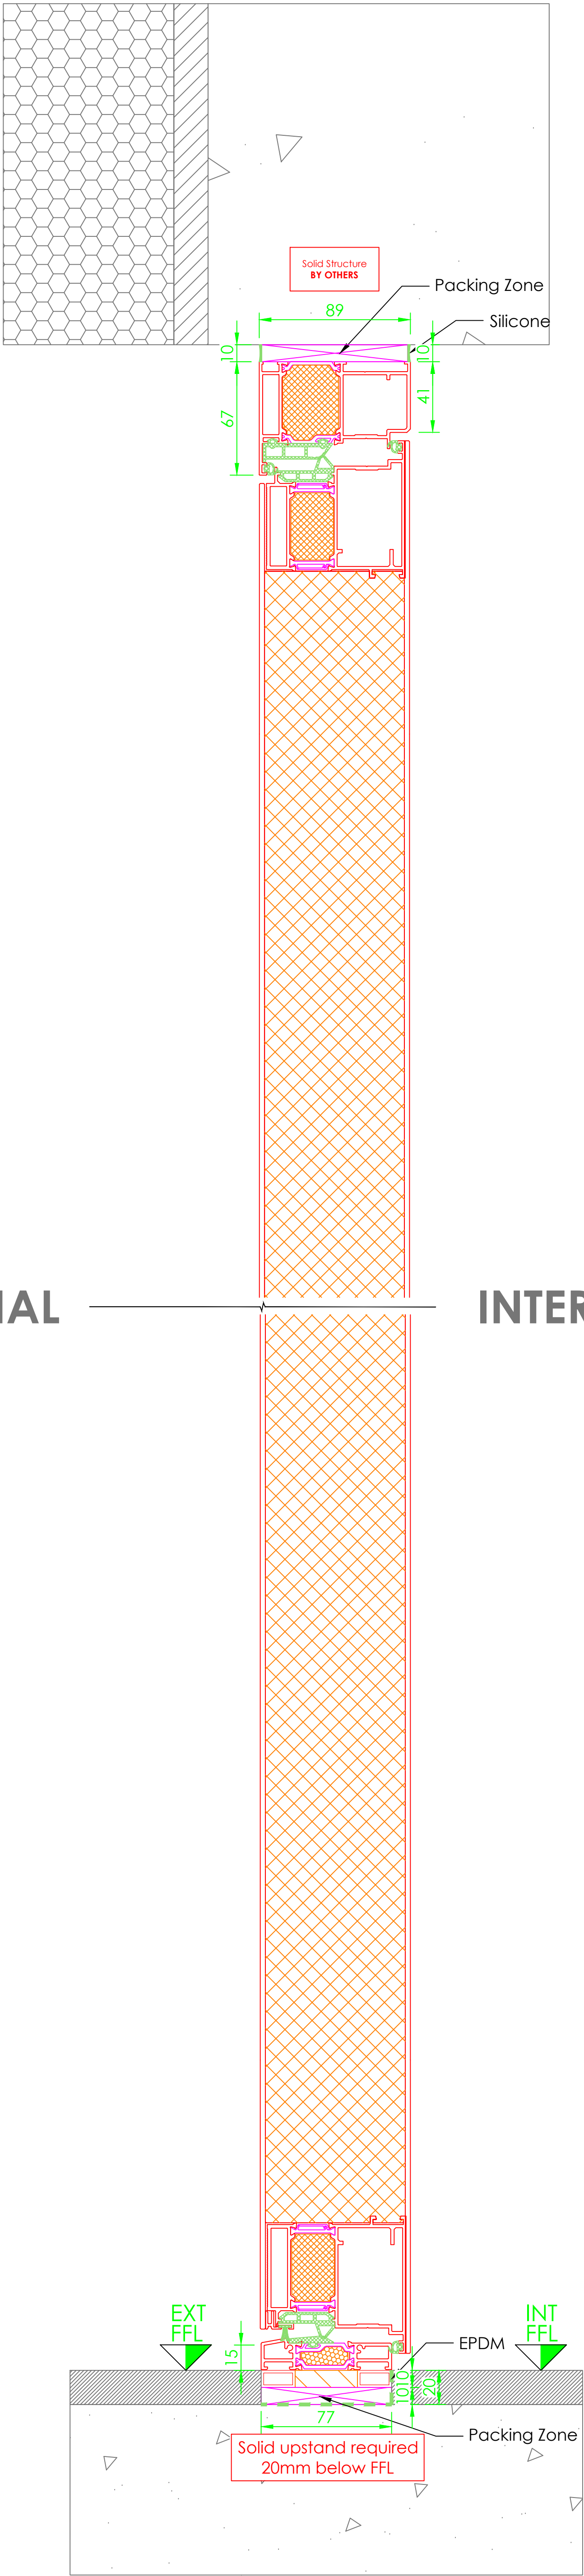

EXTERNAL

INTERNAL

2


SECTION DETAIL
Entrance Door

Scale 1:10

5

SECTION
Entrance Door


Scale 1:10

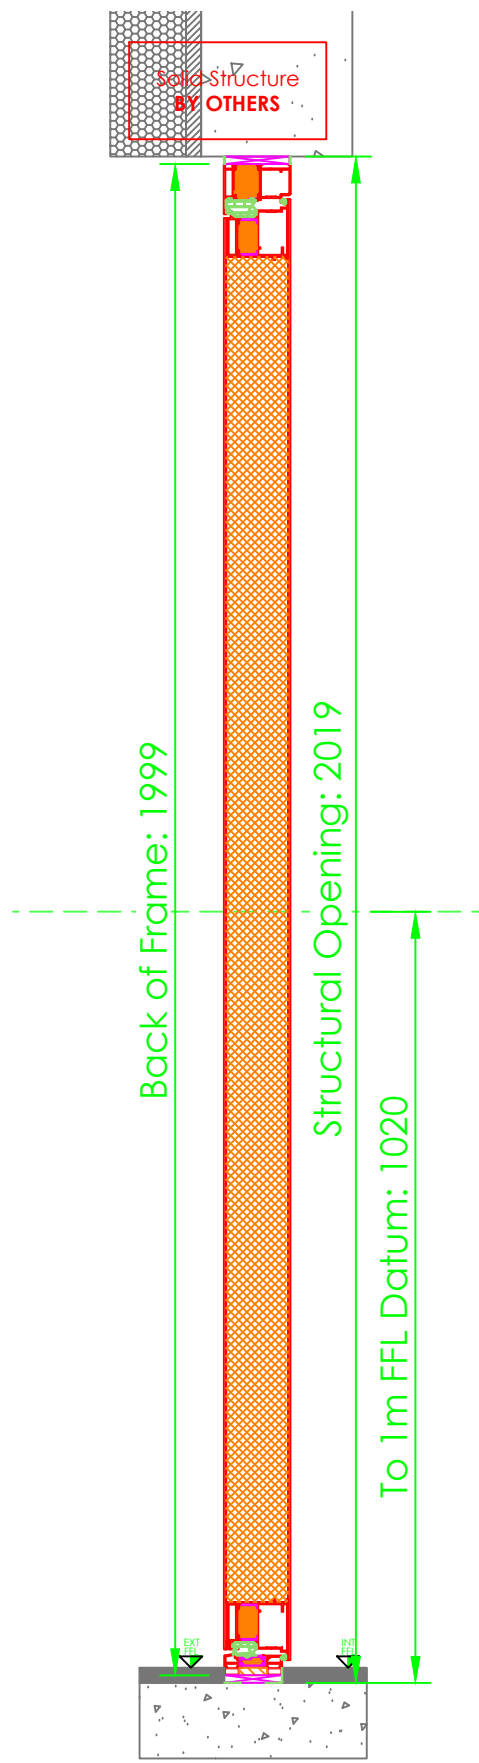

6

ELEVATION DETAIL
Entrance Door


Scale 1:2

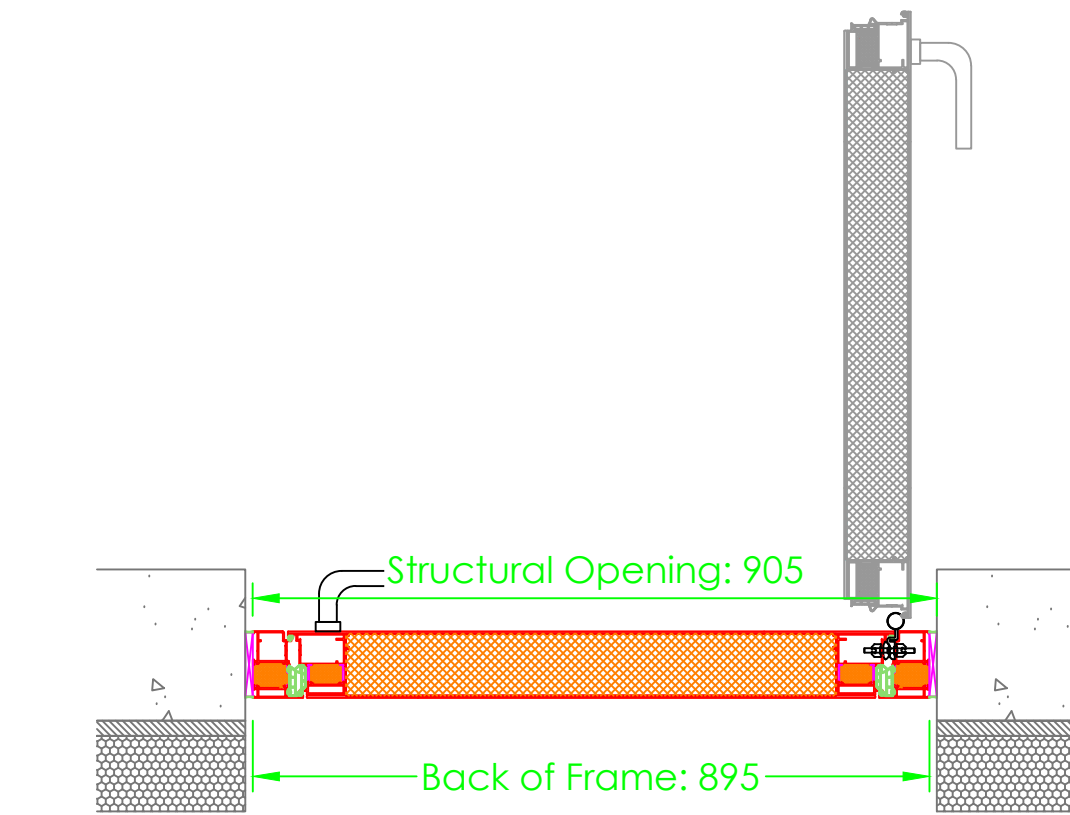

4

PLAN
Entrance Door

Scale 1:10

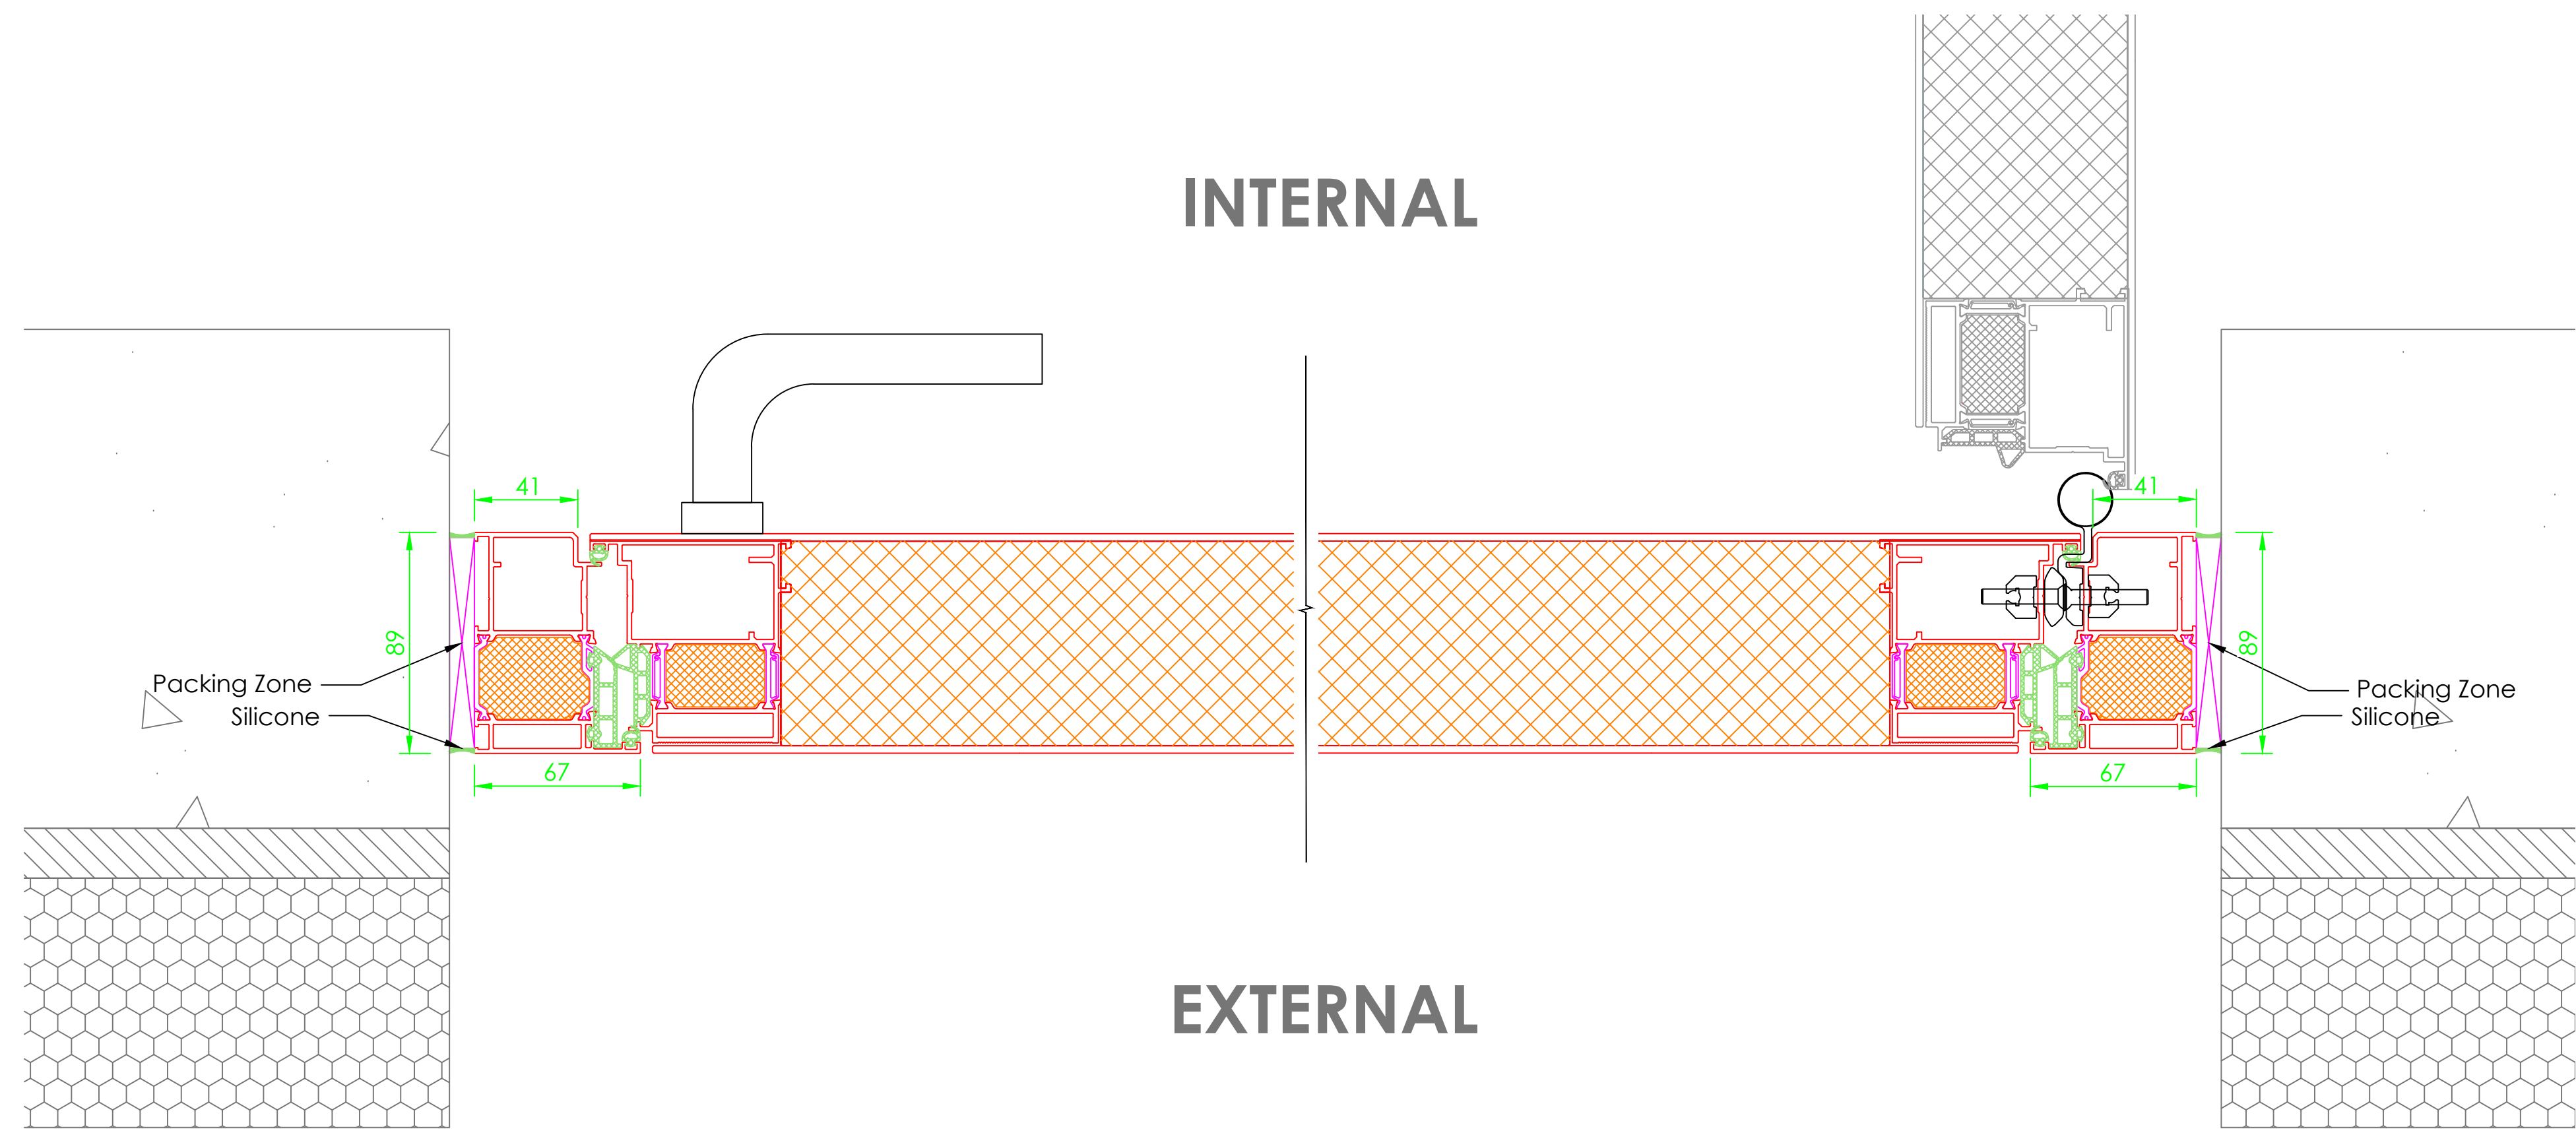

3






PLAN DETAIL
Entrance Door

Scale 1:2

General Information Table

System Type		
Festa Entrance Door		
Item Reference		
005		
Frame Finish		
RAL5004 Matt Blue Black		
Door Finish		
Int: RAL5004 Matt / Ext: 0428 NT Cave FD31		
Ironmongery		
Type Int: FTD01 Ext: FH12	Finish Brushed S/S	
Locking		
FL03 Electric Lock		
Additional Items		
Fingerprint Scanner, Letter Box		
Glass Specification		
N/a		

01	18.10.24	As per meeting 17.10.2024	LS	LS
00	11.10.24	First Issue	LS	LS
Rev	Date	Description	DR	CH
GA Reference Colour:				
Status:				
For Approval				
FESTA SYSTEM				
For a better view of life.				
Festa System UK Ltd Unit D The Dyeworks Albert Street Lockwood Huddersfield HD1 3RE		Tel: +44 (0) 1484 949 105 Email: info@festa-system.co.uk Web: www.festa-system.co.uk		
Project Number:		FS377		
Project Name:		Hearing Neb		
Title:		Entrance Door		
Scale @ AD:	Drawing No.:		Revision:	
1:2/1:10	FS-DRG-005		01	

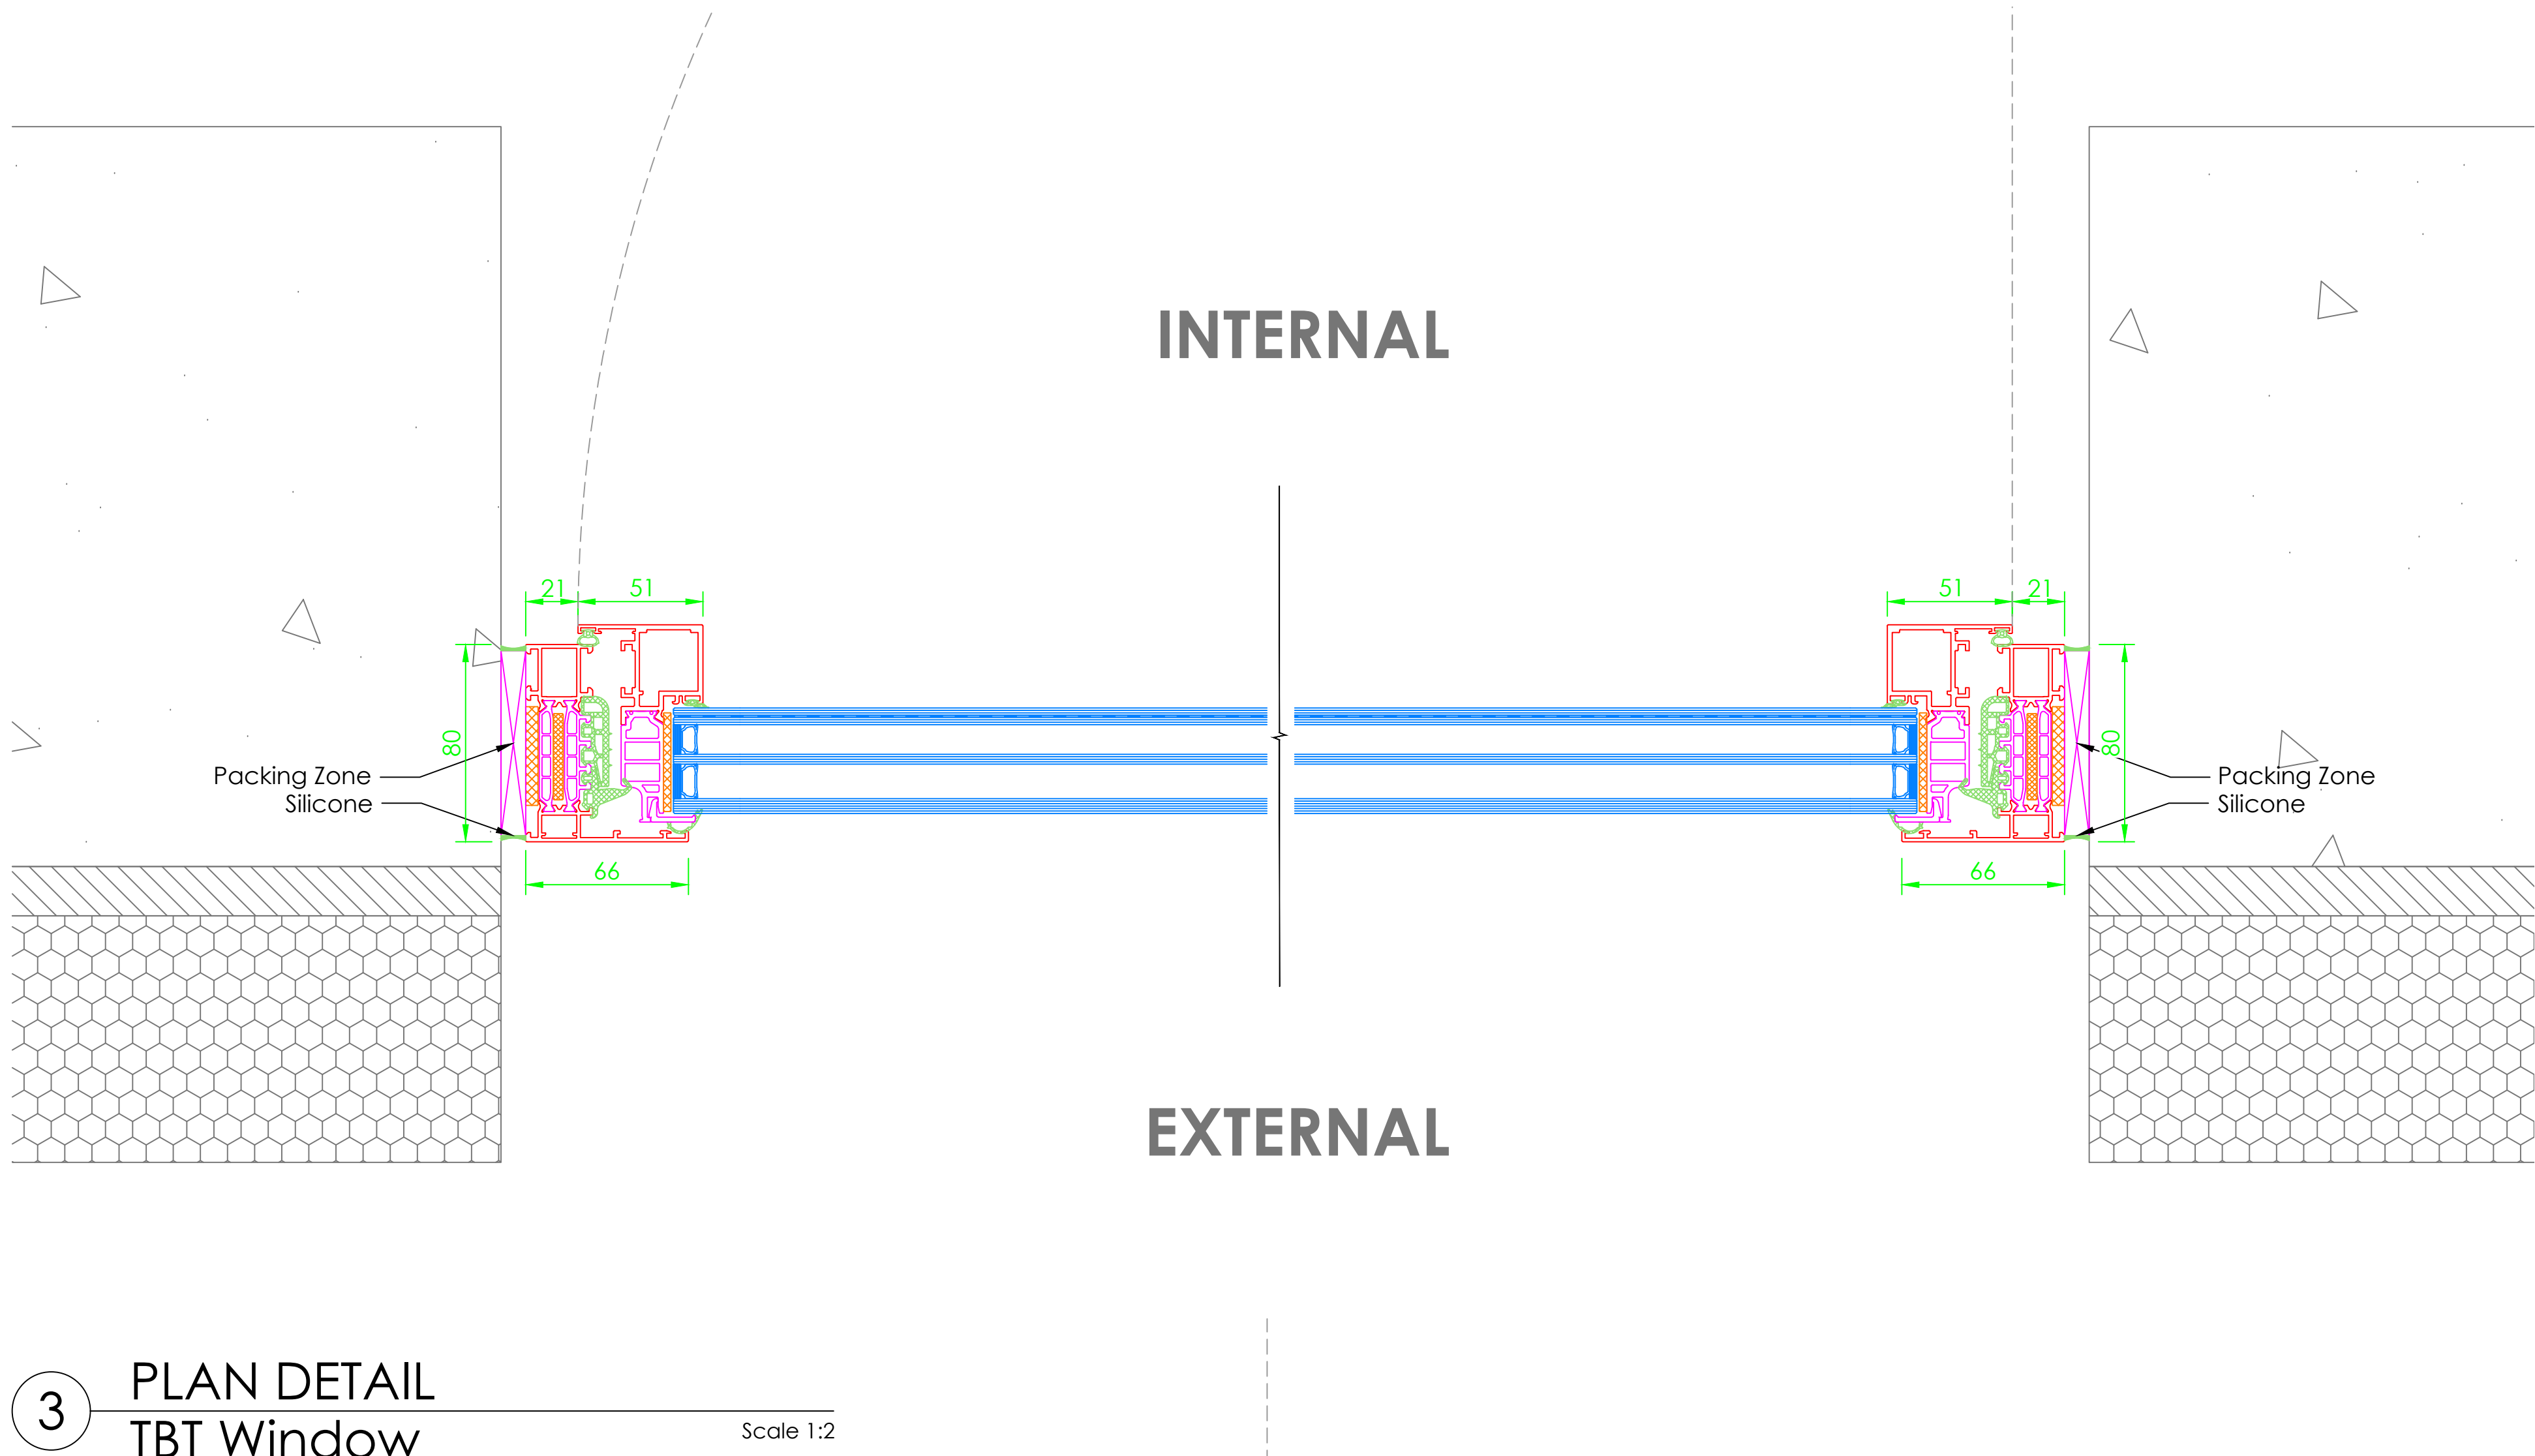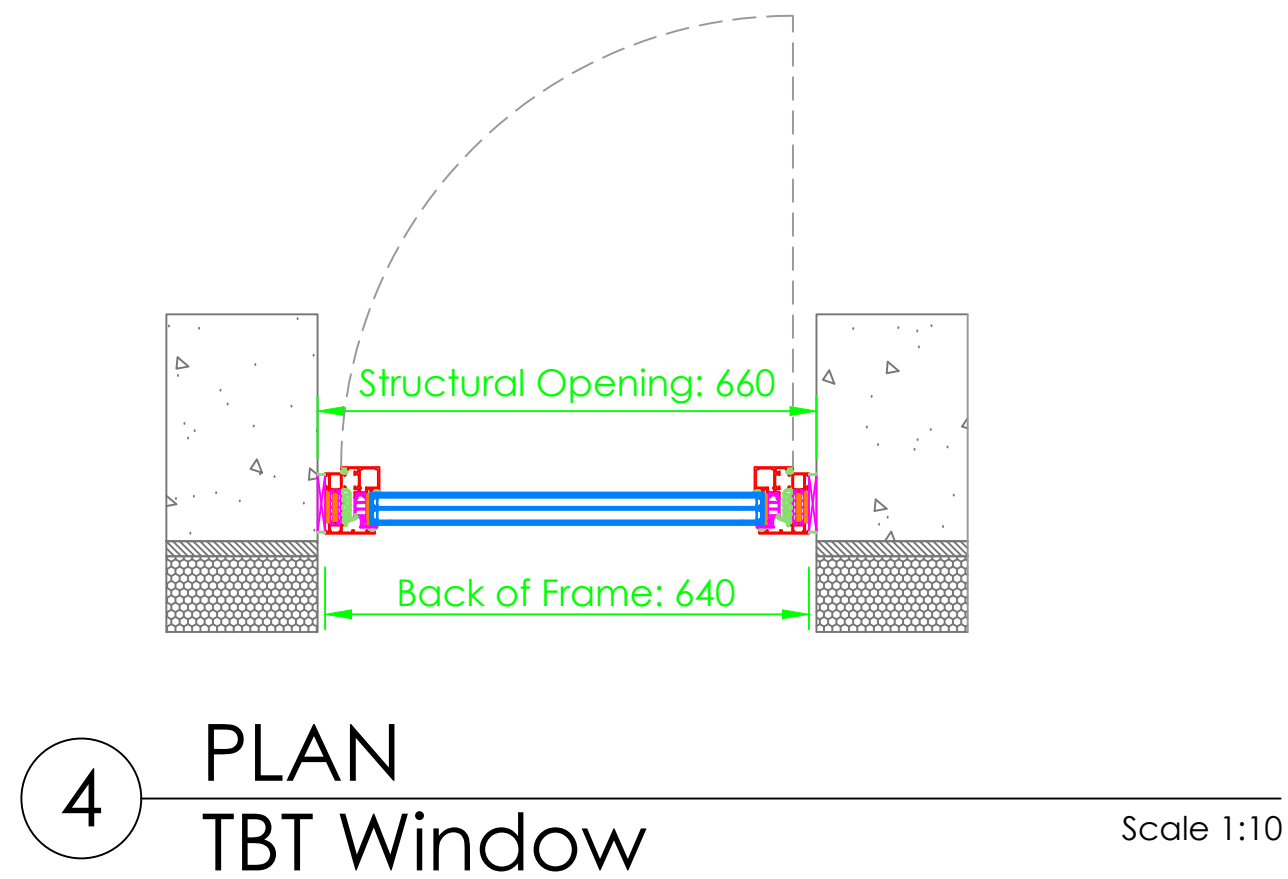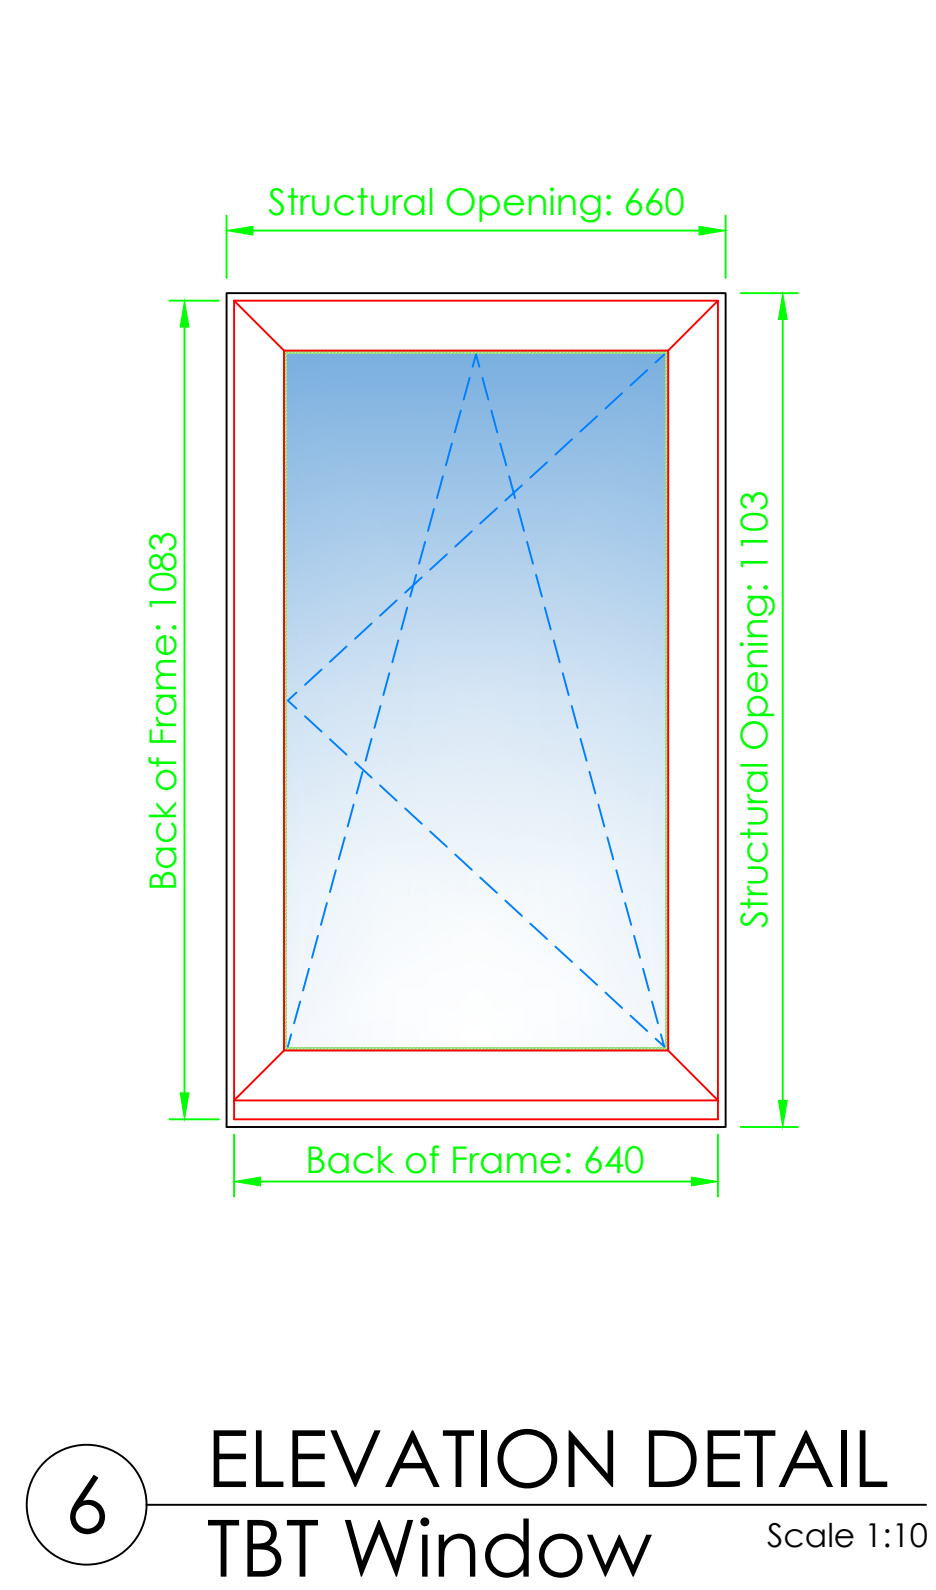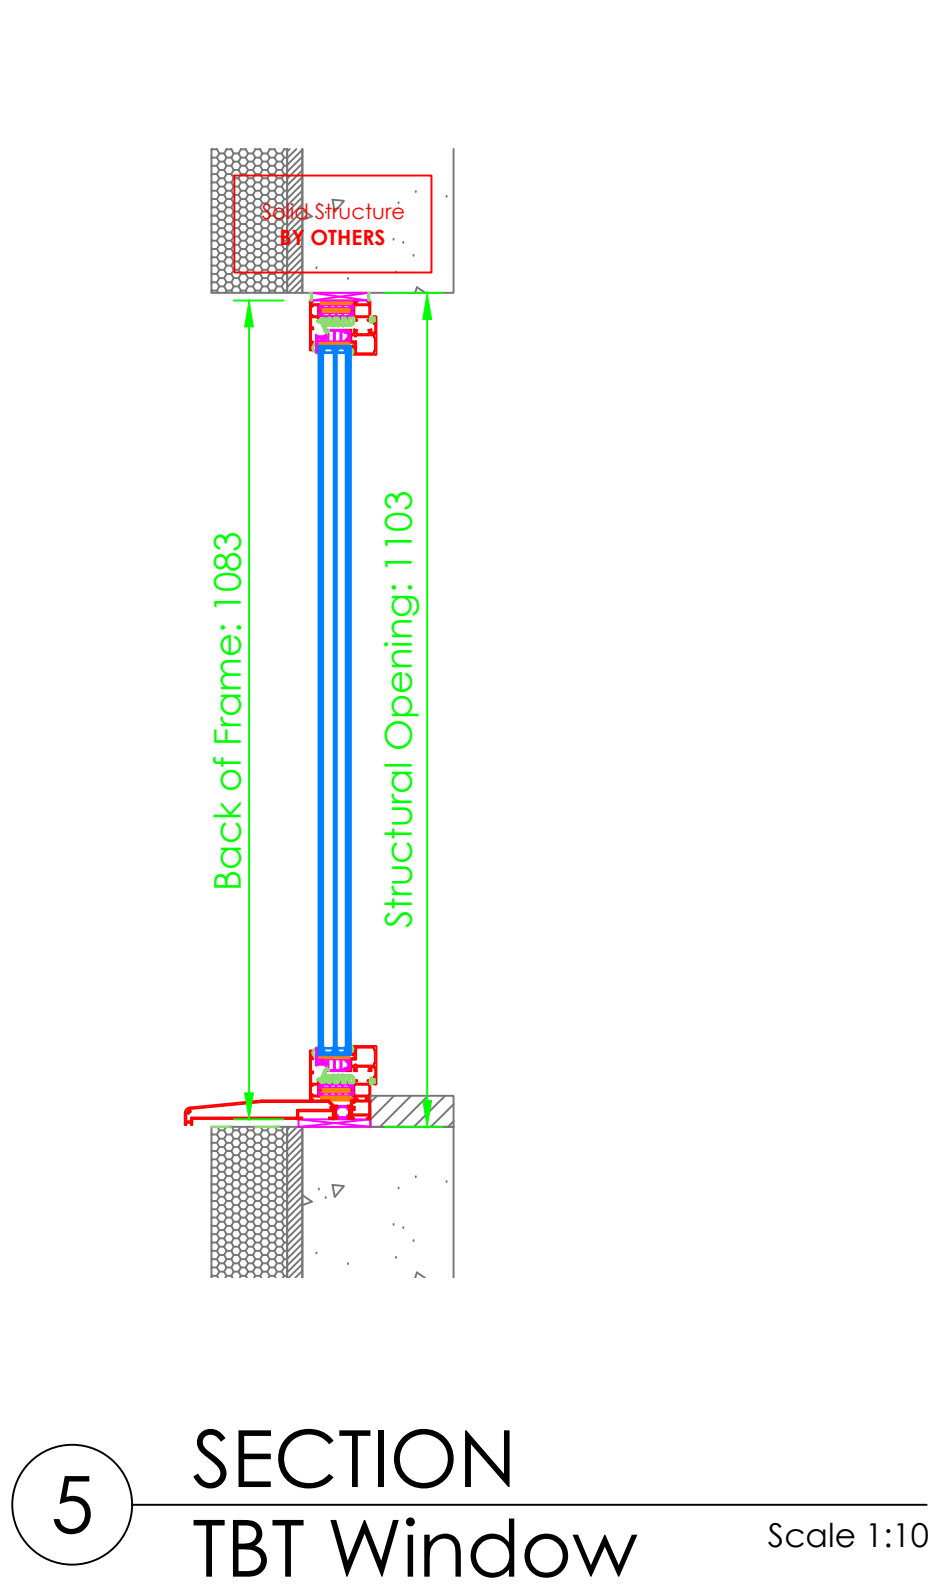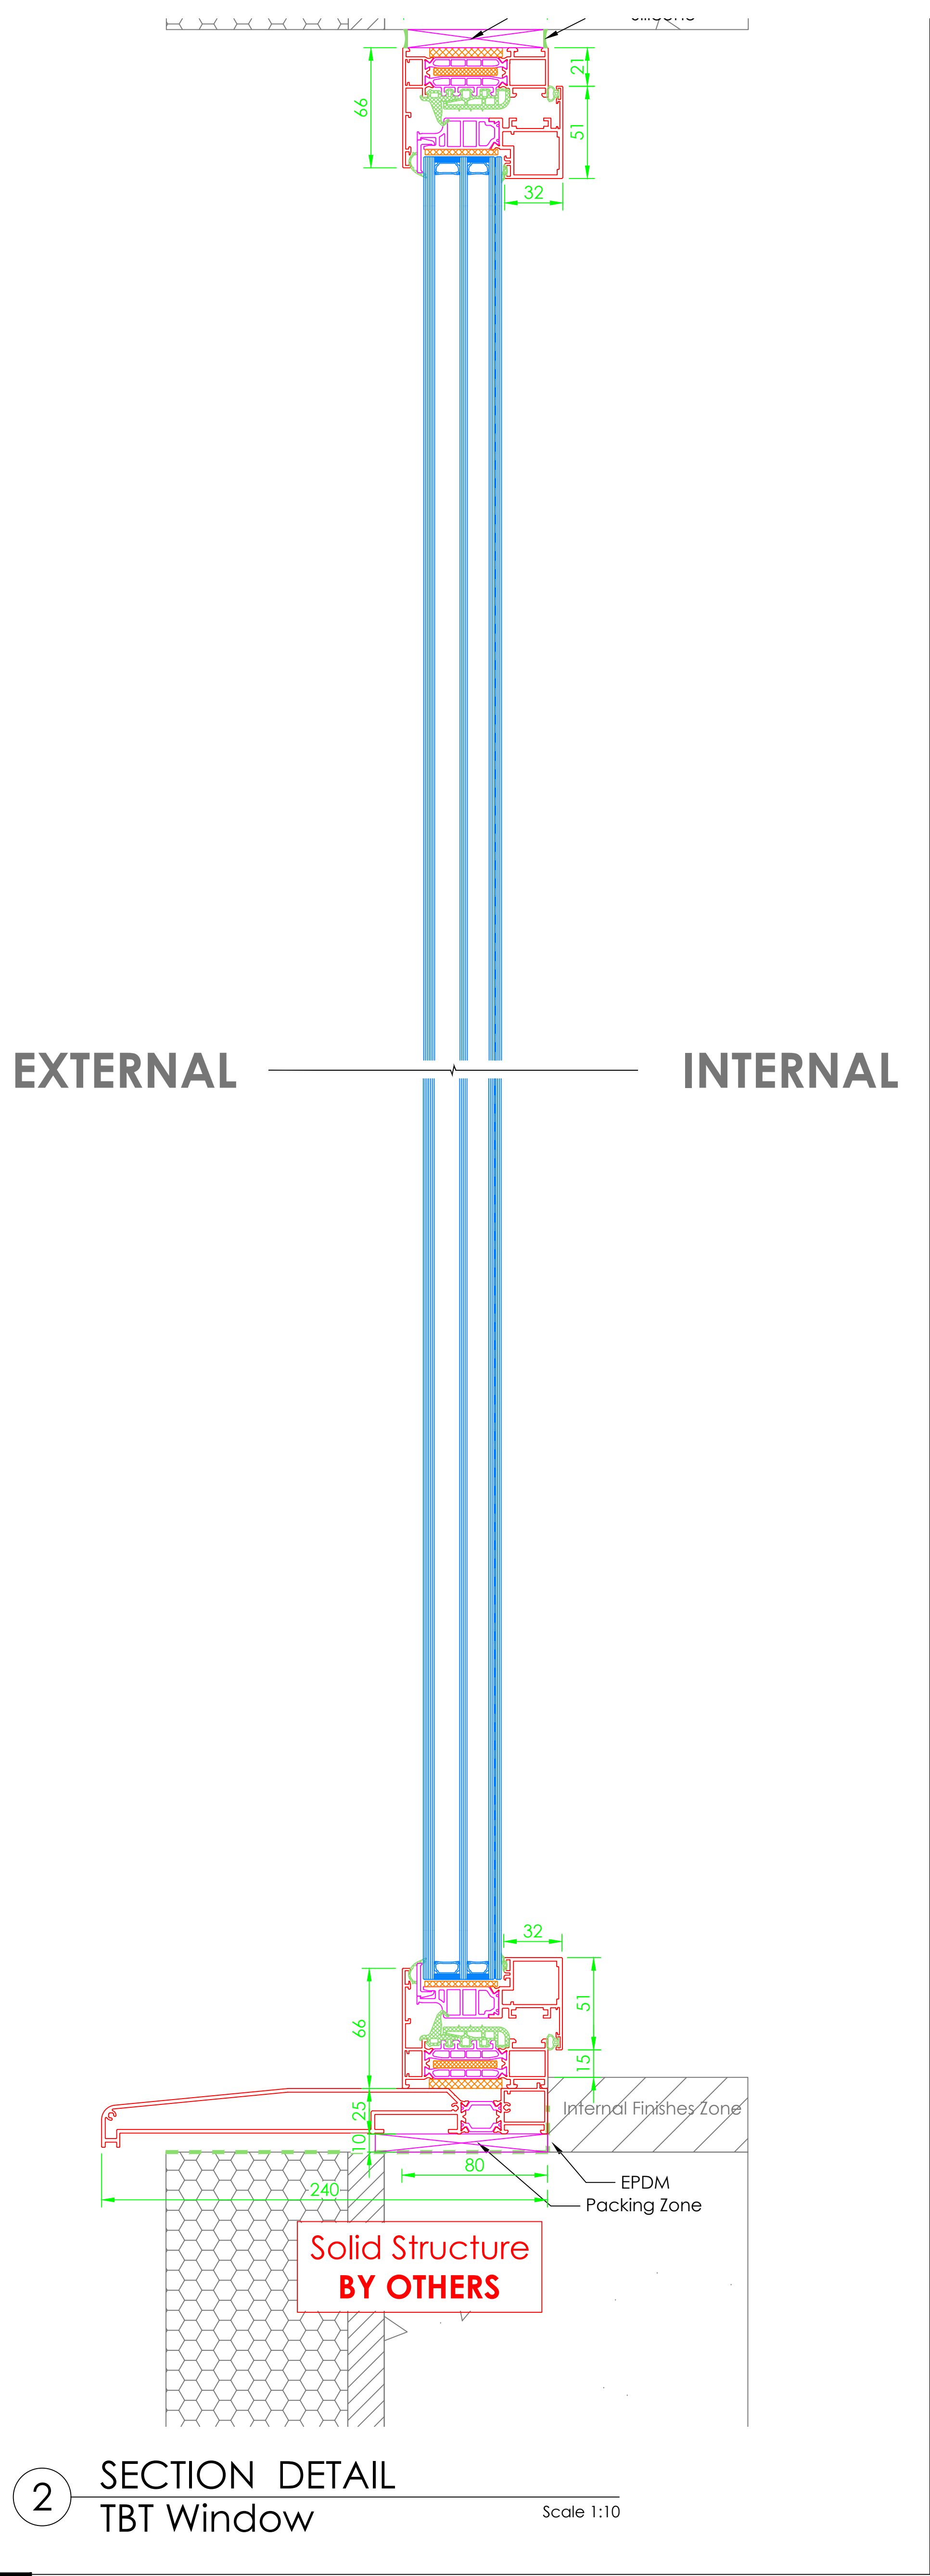


Additional Items	
N/a	
Glass Specification	
6tgh Solar / 4tgh / 6.8lam	

01	18.10.24	Changes as per meeting 17.10.24		LS	LS
00	11.10.24	First Issue		LS	LS
Rev	Date	Description		DR	CH
GA Reference Colour:					
Status:					
For Approval					
					
For a better view of life.					
Festa System UK Ltd Unit D The Dyeworks Albert Street Lockwood Huddersfield HD1 3BE			Tel: +44 (0) 1484 949 105 Email: info@festa-system.co.uk Web: www.festa-system.co.uk		
Project Number:			FS377		
Project Name:			Hearing Neb		
Title:			TBT Window		
Scale @ A0:		Drawing No.:		Revision:	
1:2/1:10		FS-DRG-006		01	

1

SECTION DETAIL
Fixed Window

Scale 1:2

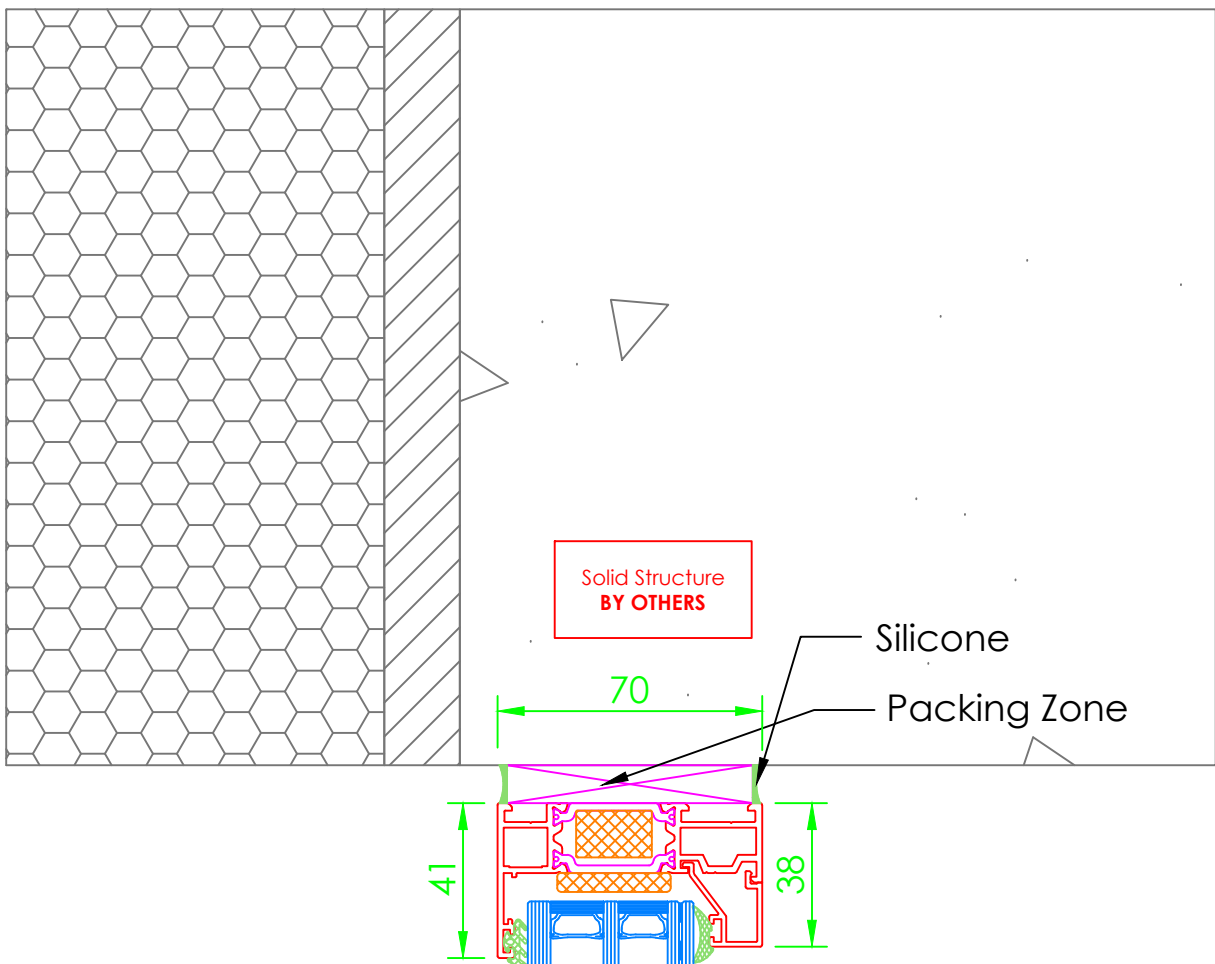


EXTERNAL

INTERNAL

2

SECTION DETAIL
Fixed Window


Scale 1:10

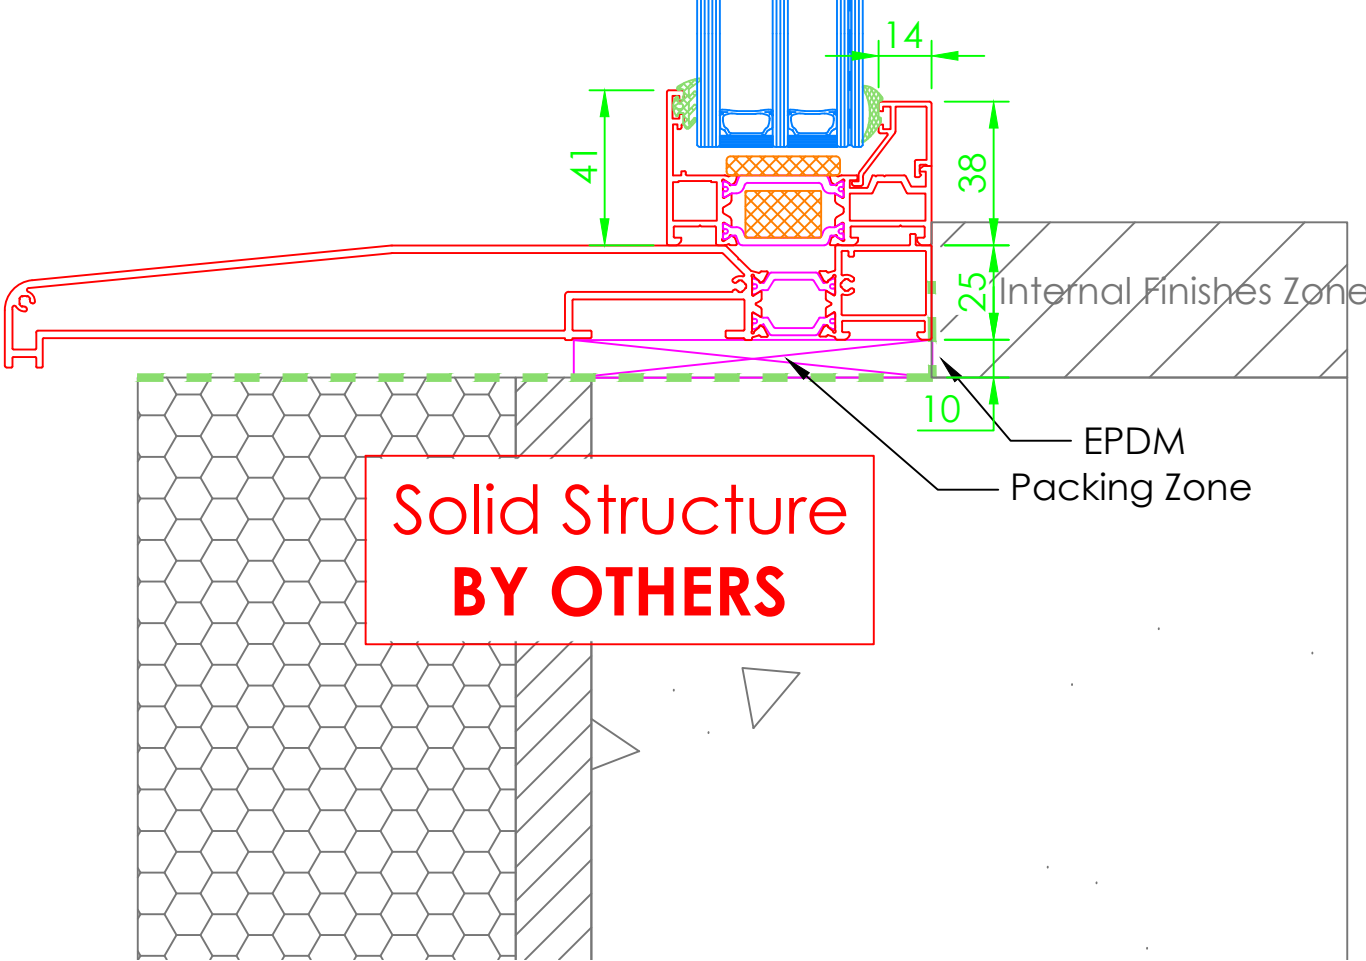

5

SECTION
Fixed Window


Scale 1:10

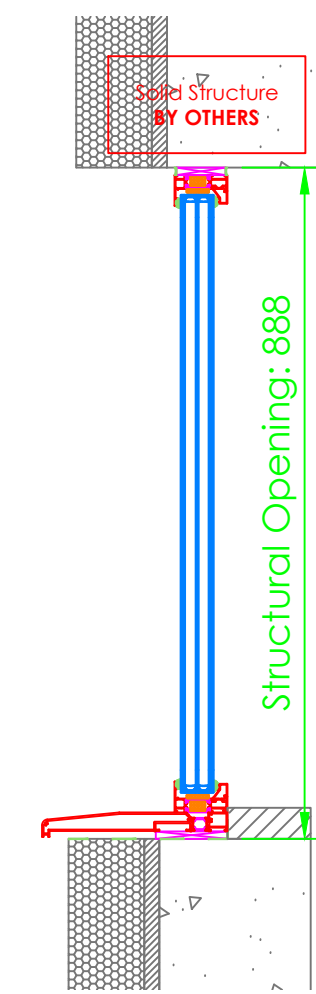

6

ELEVATION DETAIL
Fixed Window


Scale 1:10

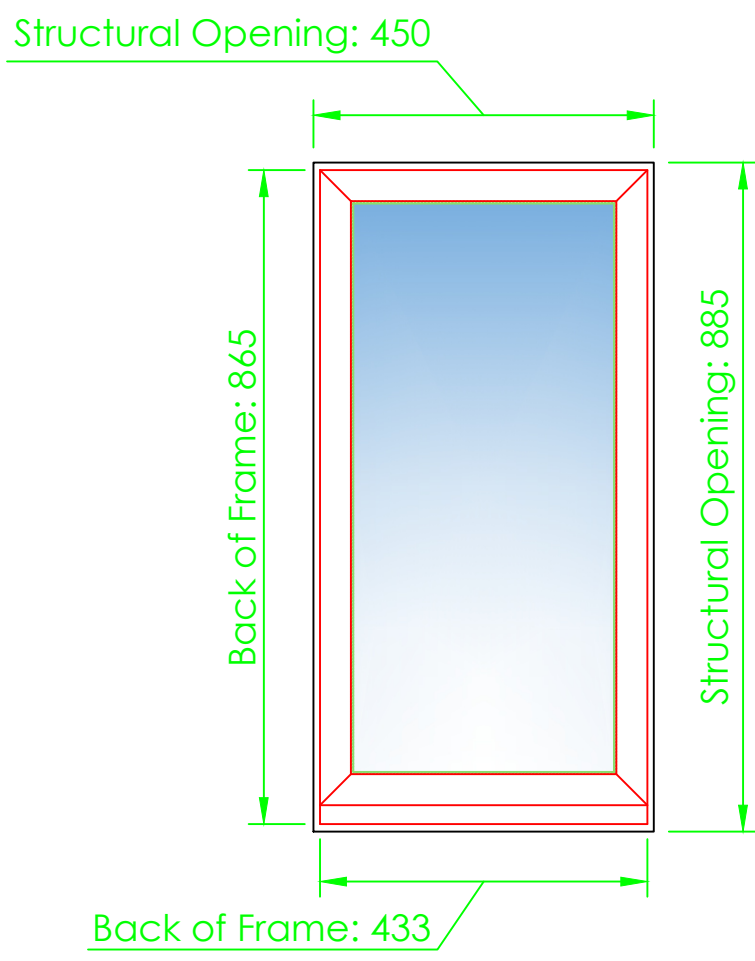

4

PLAN
Fixed Window


Scale 1:10

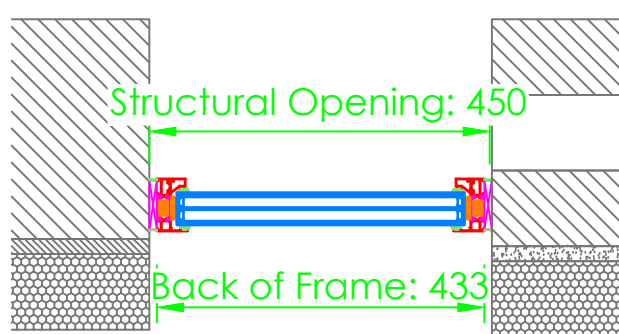

3

PLAN DETAIL
Fixed Window

Scale 1:2

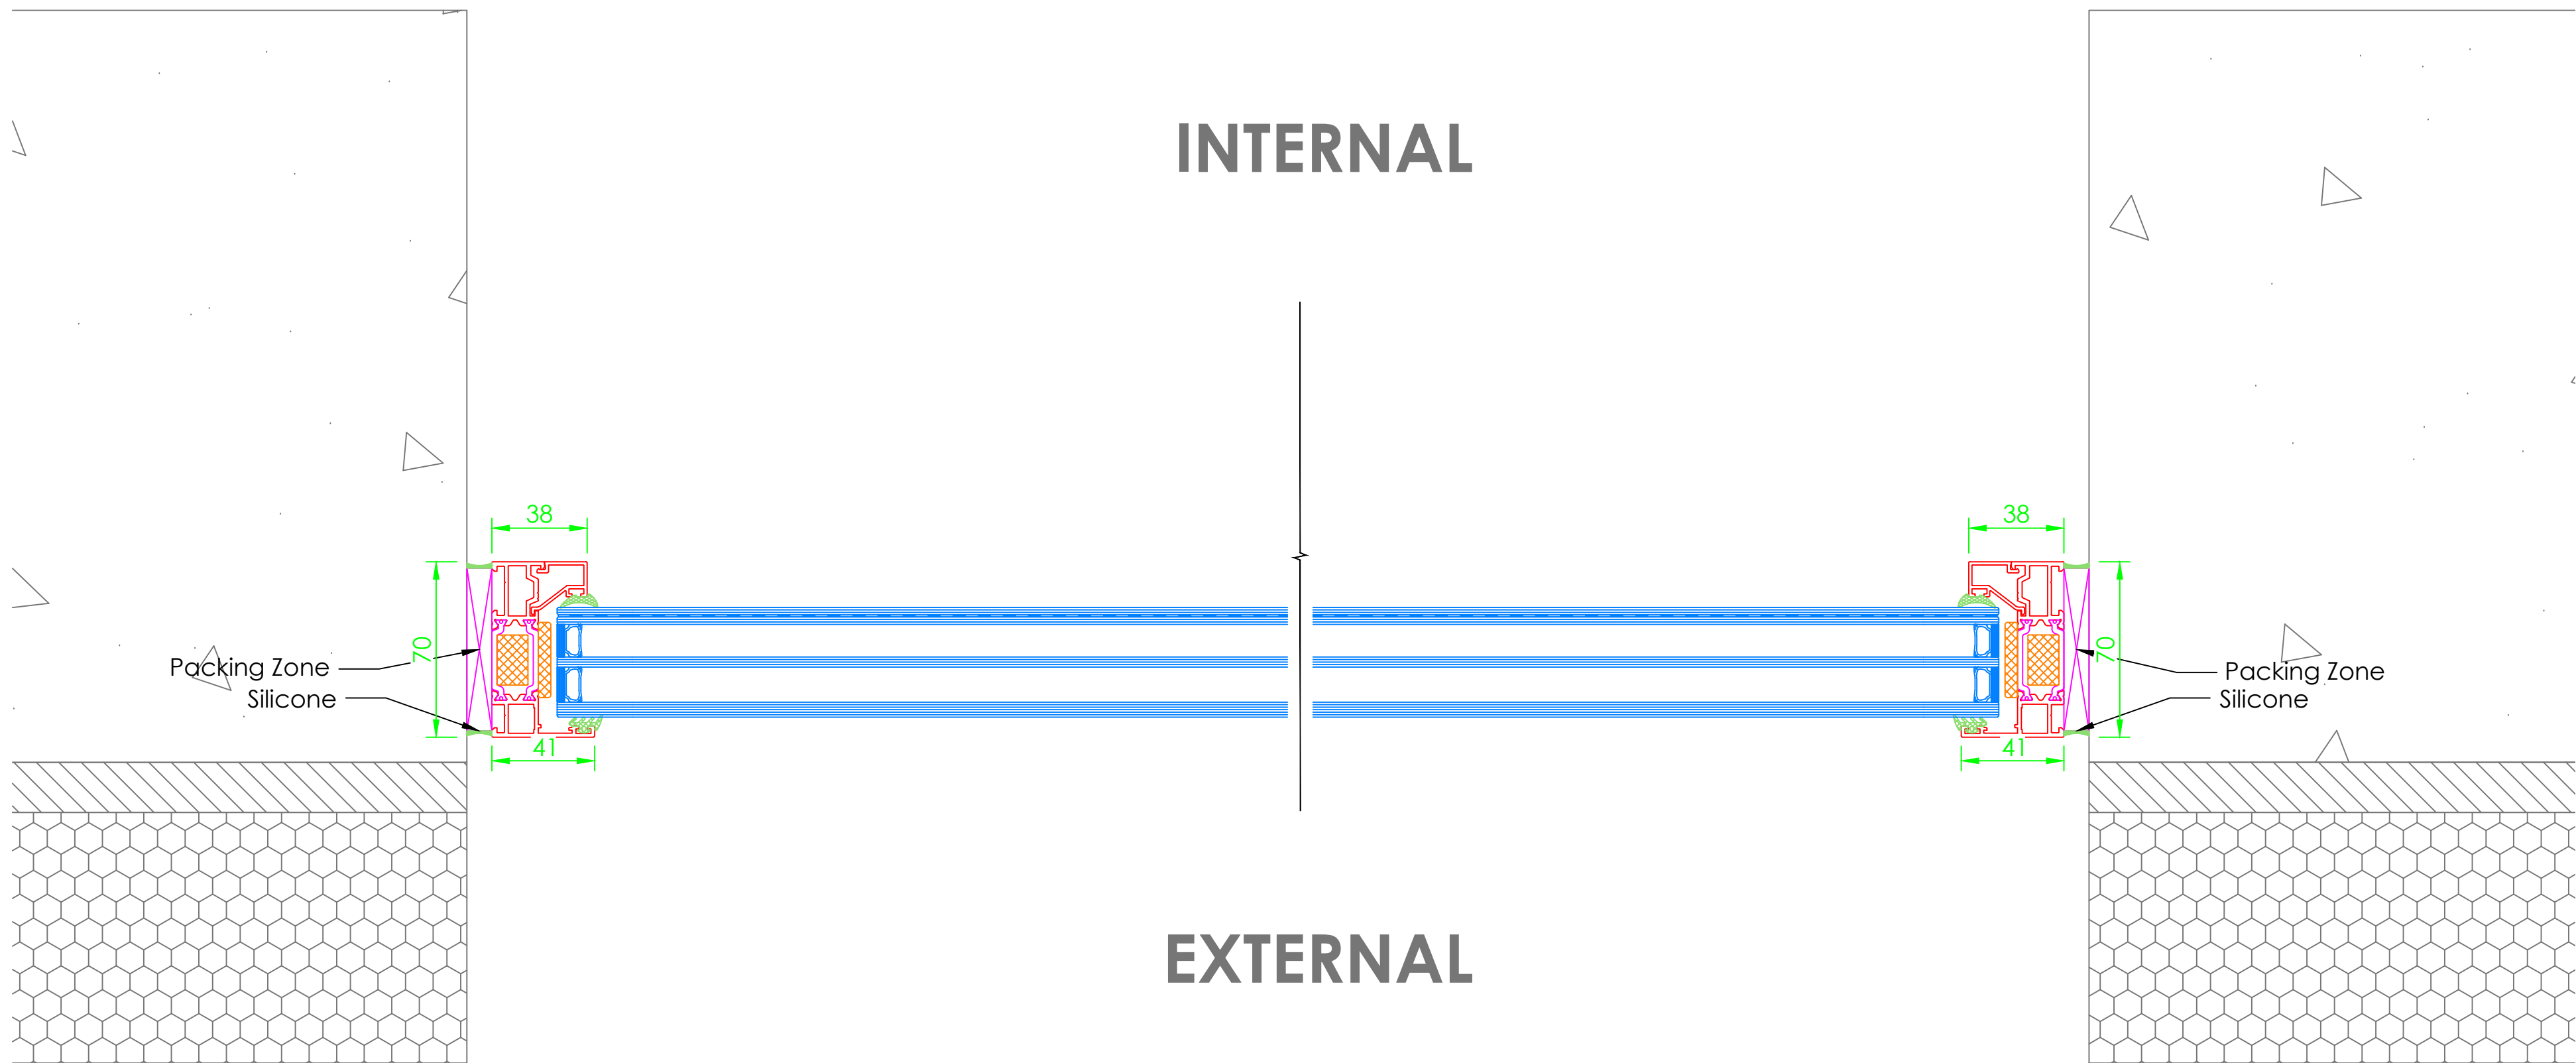


General Information Table

General Information Table		
System Type		
Cor80 HO Fixed		
Item Reference		
007		
Frame Finish		
RAL5004 Matt Blue Black		
Door Finish		
N/a		
Ironmongery		
Type	N/a	Finish N/a
Locking		
N/a		
Additional Items		
N/a		
Glass Specification		
6tgh Solar / 4tgh / 6.8lam		

01	18.10.24	Changes as per meeting 17.10.24		LS	LS				
00	11.10.24	First Issue		LS	LS				
Rev	Date	Description		DR	CH				
GA Reference Colour:									
Status:									
For Approval									
FESTA SYSTEM									
For a better view of life.									
Festa System UK Ltd Unit D The Dyeworks Albert Street Lockwood Huddersfield HD1 3RE			Tel: +44 (0) 1484 949 105 Email: info@festa-system.co.uk Web: www.festa-system.co.uk						
Project Number:			FS377						
Project Name:			Hearing Neb						
Title:			Fixed Window						
Scale @ A0:		Drawing No.:		Revision:					
1:2/1:10		FS-DRG-007		01					

1


SECTION DETAIL
TBT Window

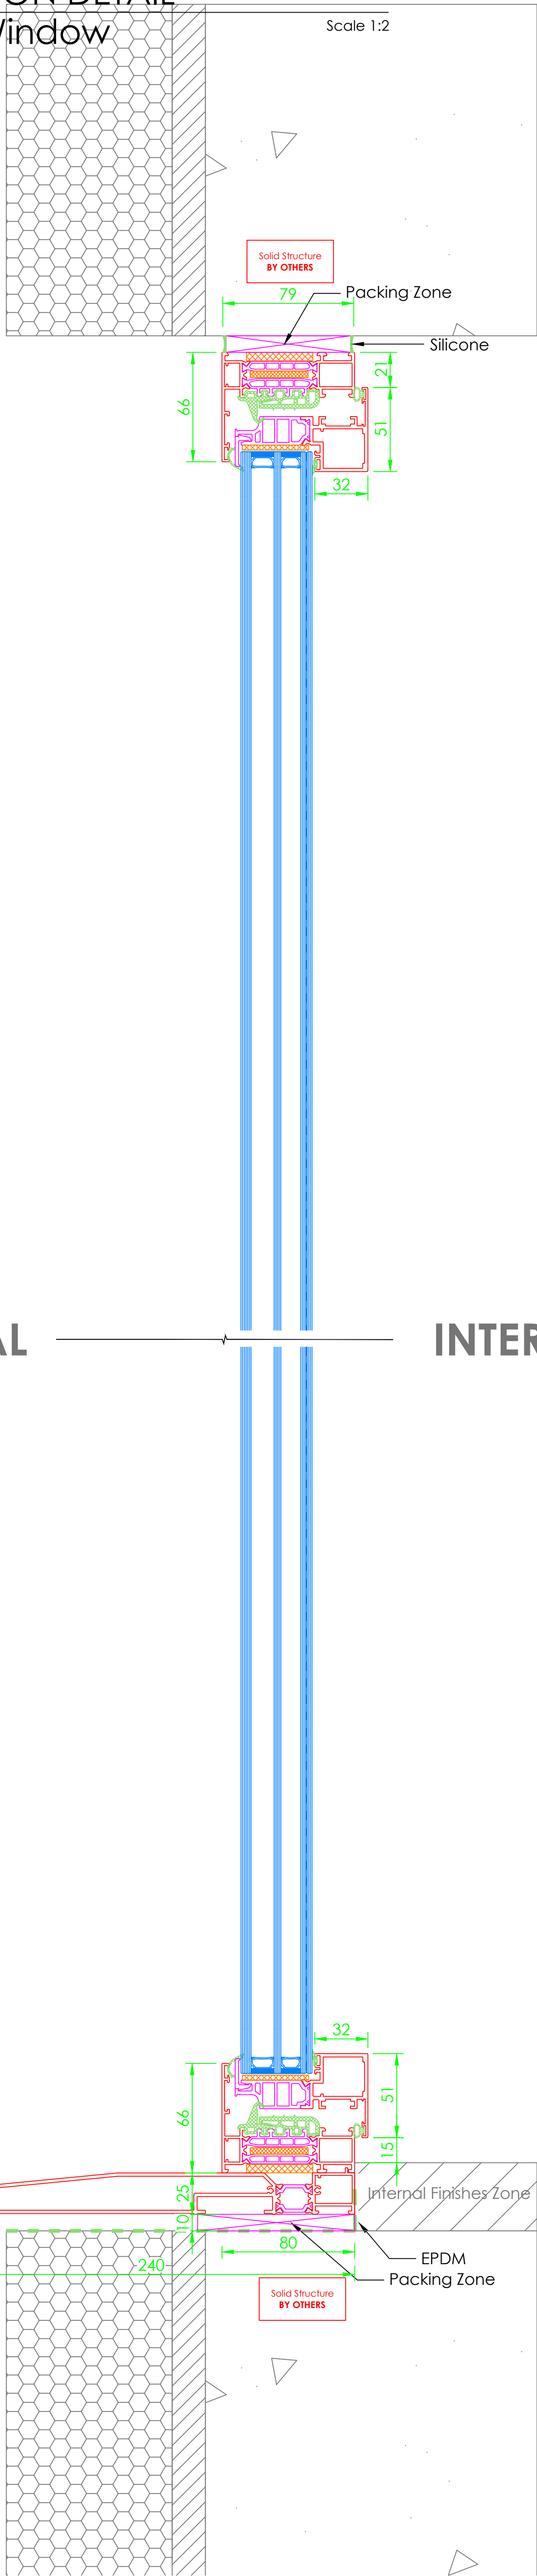

2

SECTION DETAIL
TBT Window

Scale 1:10

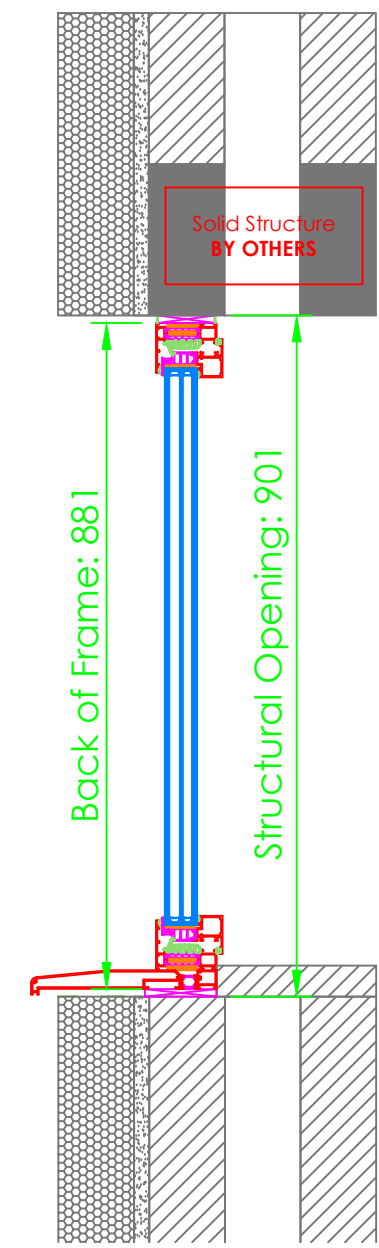

5


SECTION
TBT Window

Scale 1:10

6

ELEVATION DETAIL
TBT Window


Scale 1:2

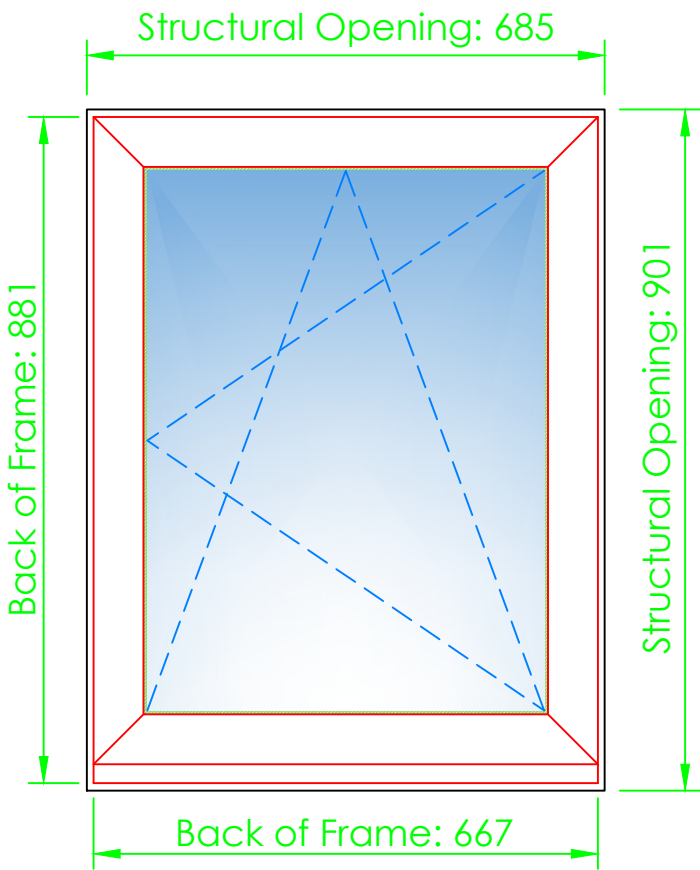

4

PLAN
TBT Window


Scale 1:10

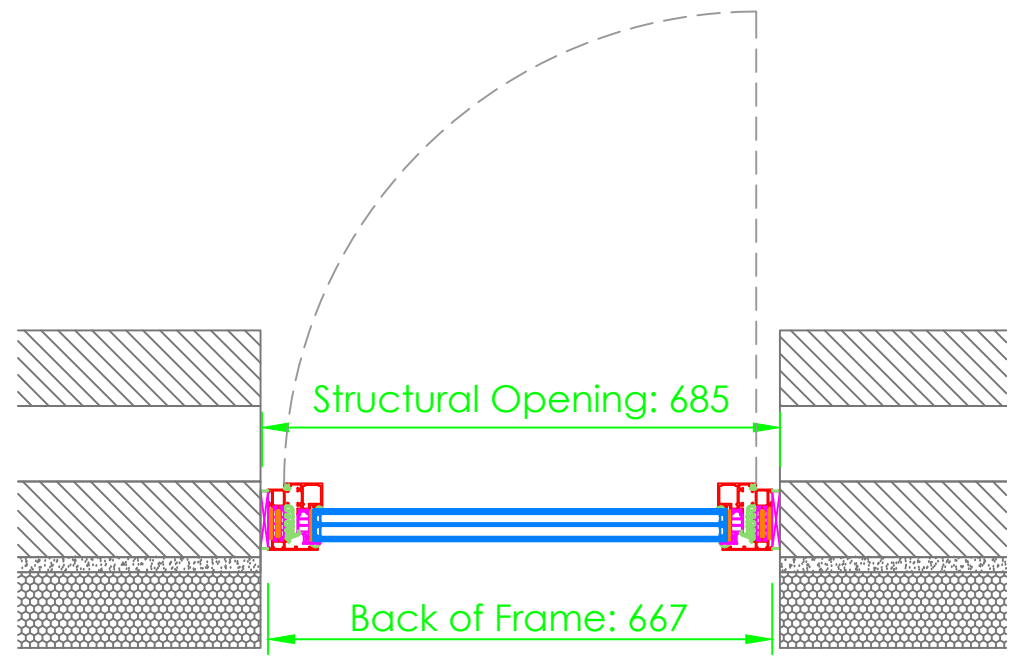

3

PLAN DETAIL
TBT Window

Scale 1:2

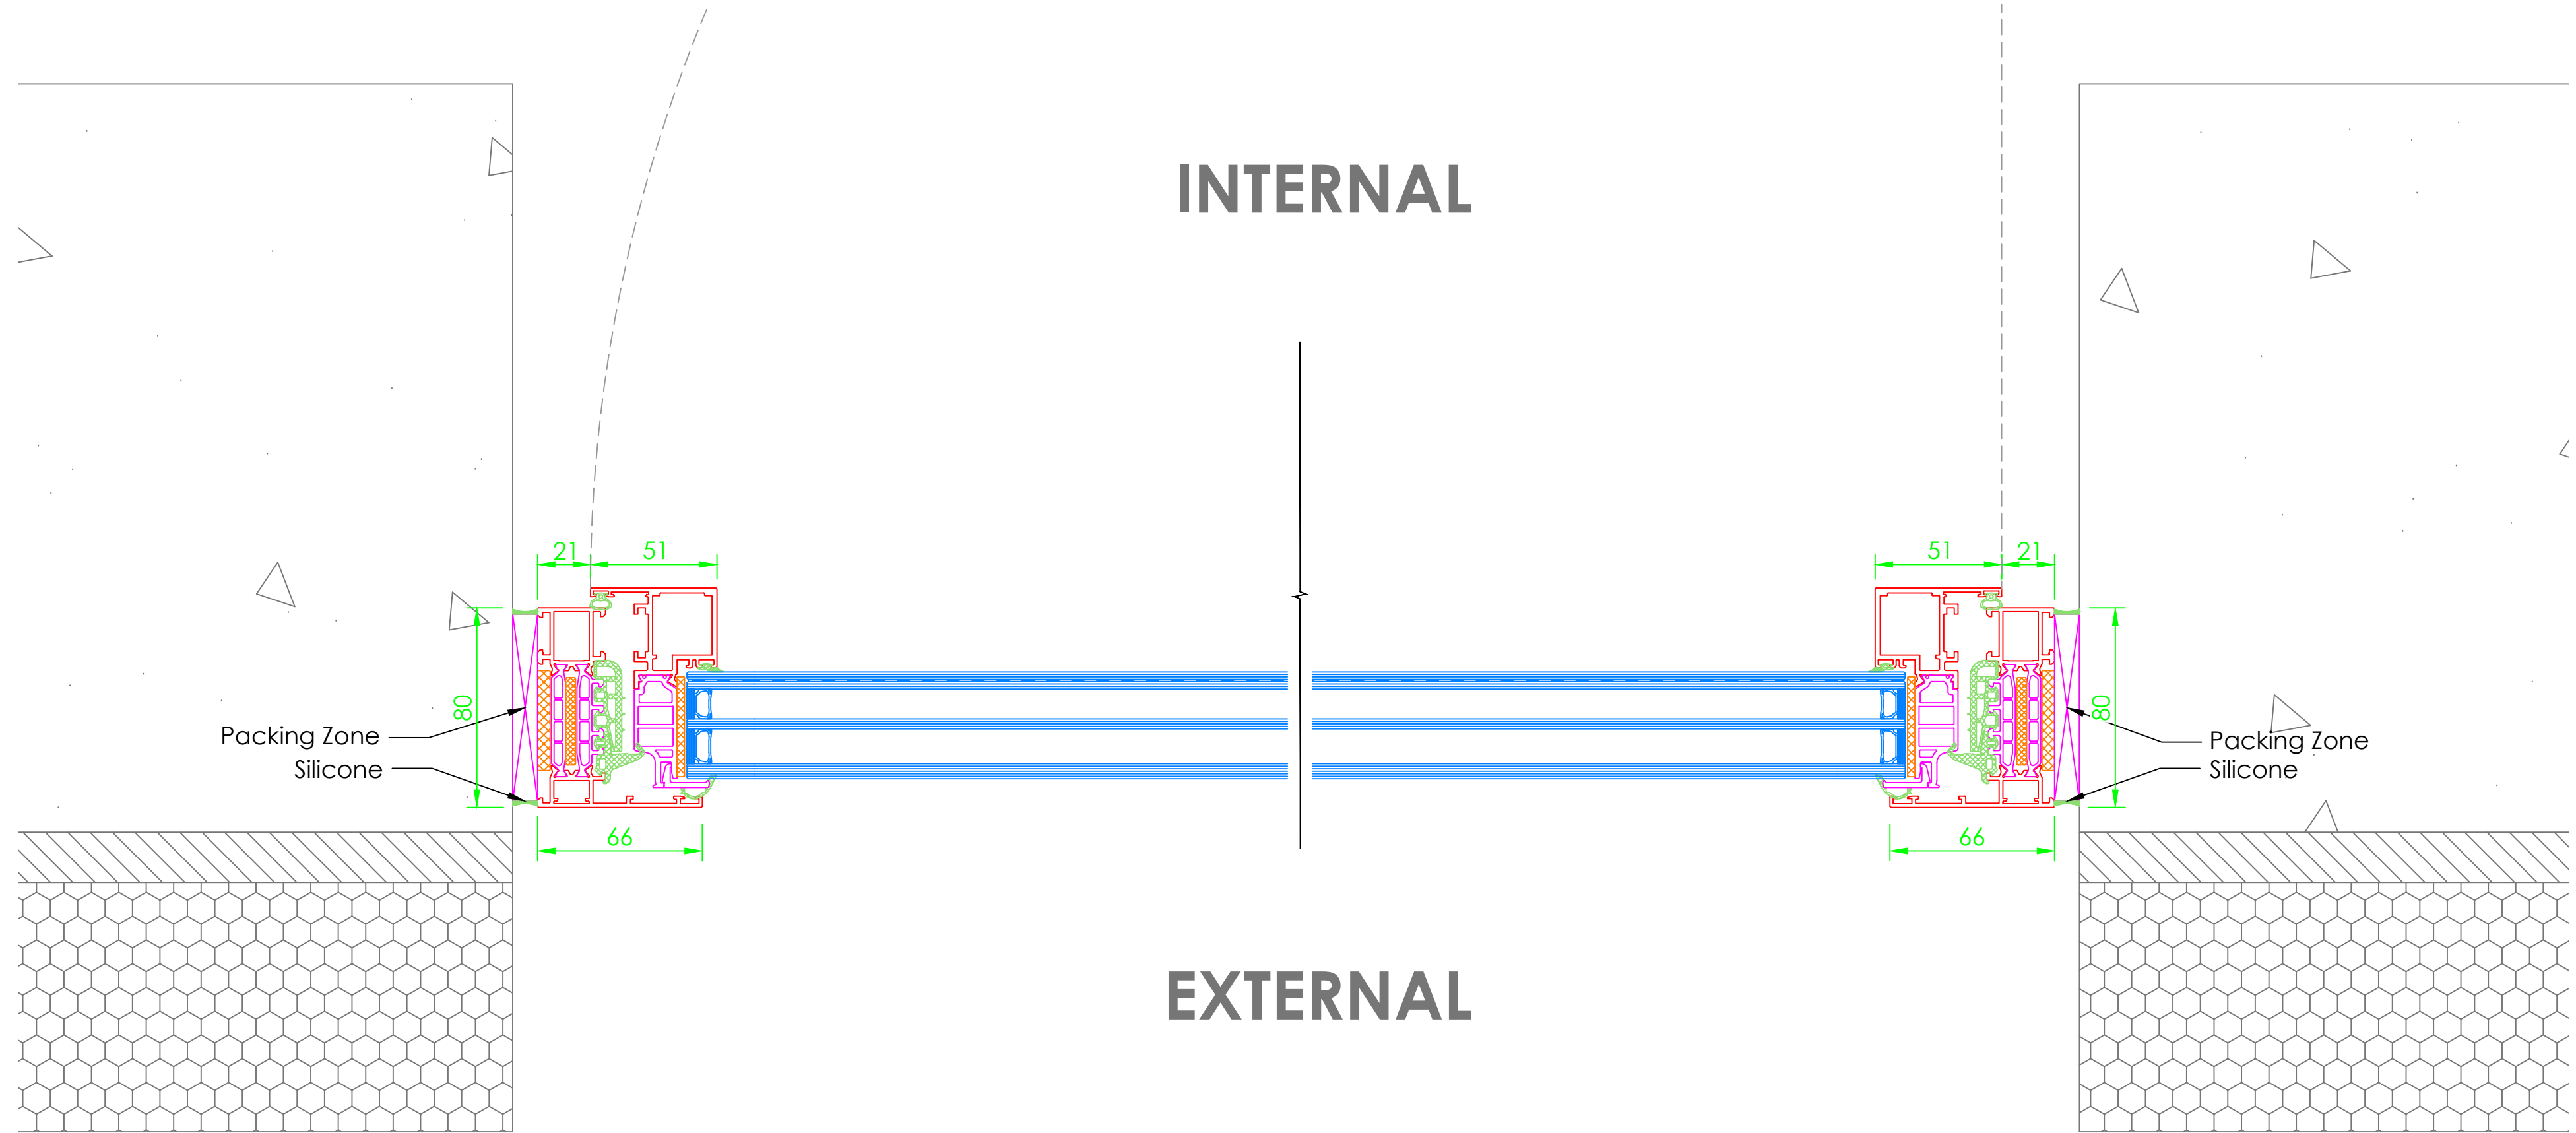


General Information Table		
System Type		
Cor80 HO		
Item Reference		
008		
Frame Finish		
RAL5004 Matt Blue Black		
Door Finish		
N/a		
Ironmongery		
Type STD	Finish Black	
Locking		
std		
Additional Items		
N/a		
Glass Specification		
6tgh Solar / 4tgh / 6.8lam		

01	18.10.24	Changes as per meeting 17.10.24		LS	LS
00	11.10.24	First Issue		LS	LS
Rev	Date	Description		DR	CH
GA Reference Colour:					
Status:					
For Approval					
FESTA SYSTEM					
For a better view of life.					
Festa System UK Ltd Unit D The Dyeworks Albert Street Lockwood Huddersfield HD1 3RE			Tel: +44 (0) 1484 949 105 Email: info@festa-system.co.uk Web: www.festa-system.co.uk		
Project Number: FS377					
Project Name: Hearing Neb					
Title: TBT Window					
Scale @ A0:		Drawing No.:		Revision:	
1:2/1:10		FS-DRG-008		01	

1

SECTION DETAIL
Fixed Window

Scale 1:2

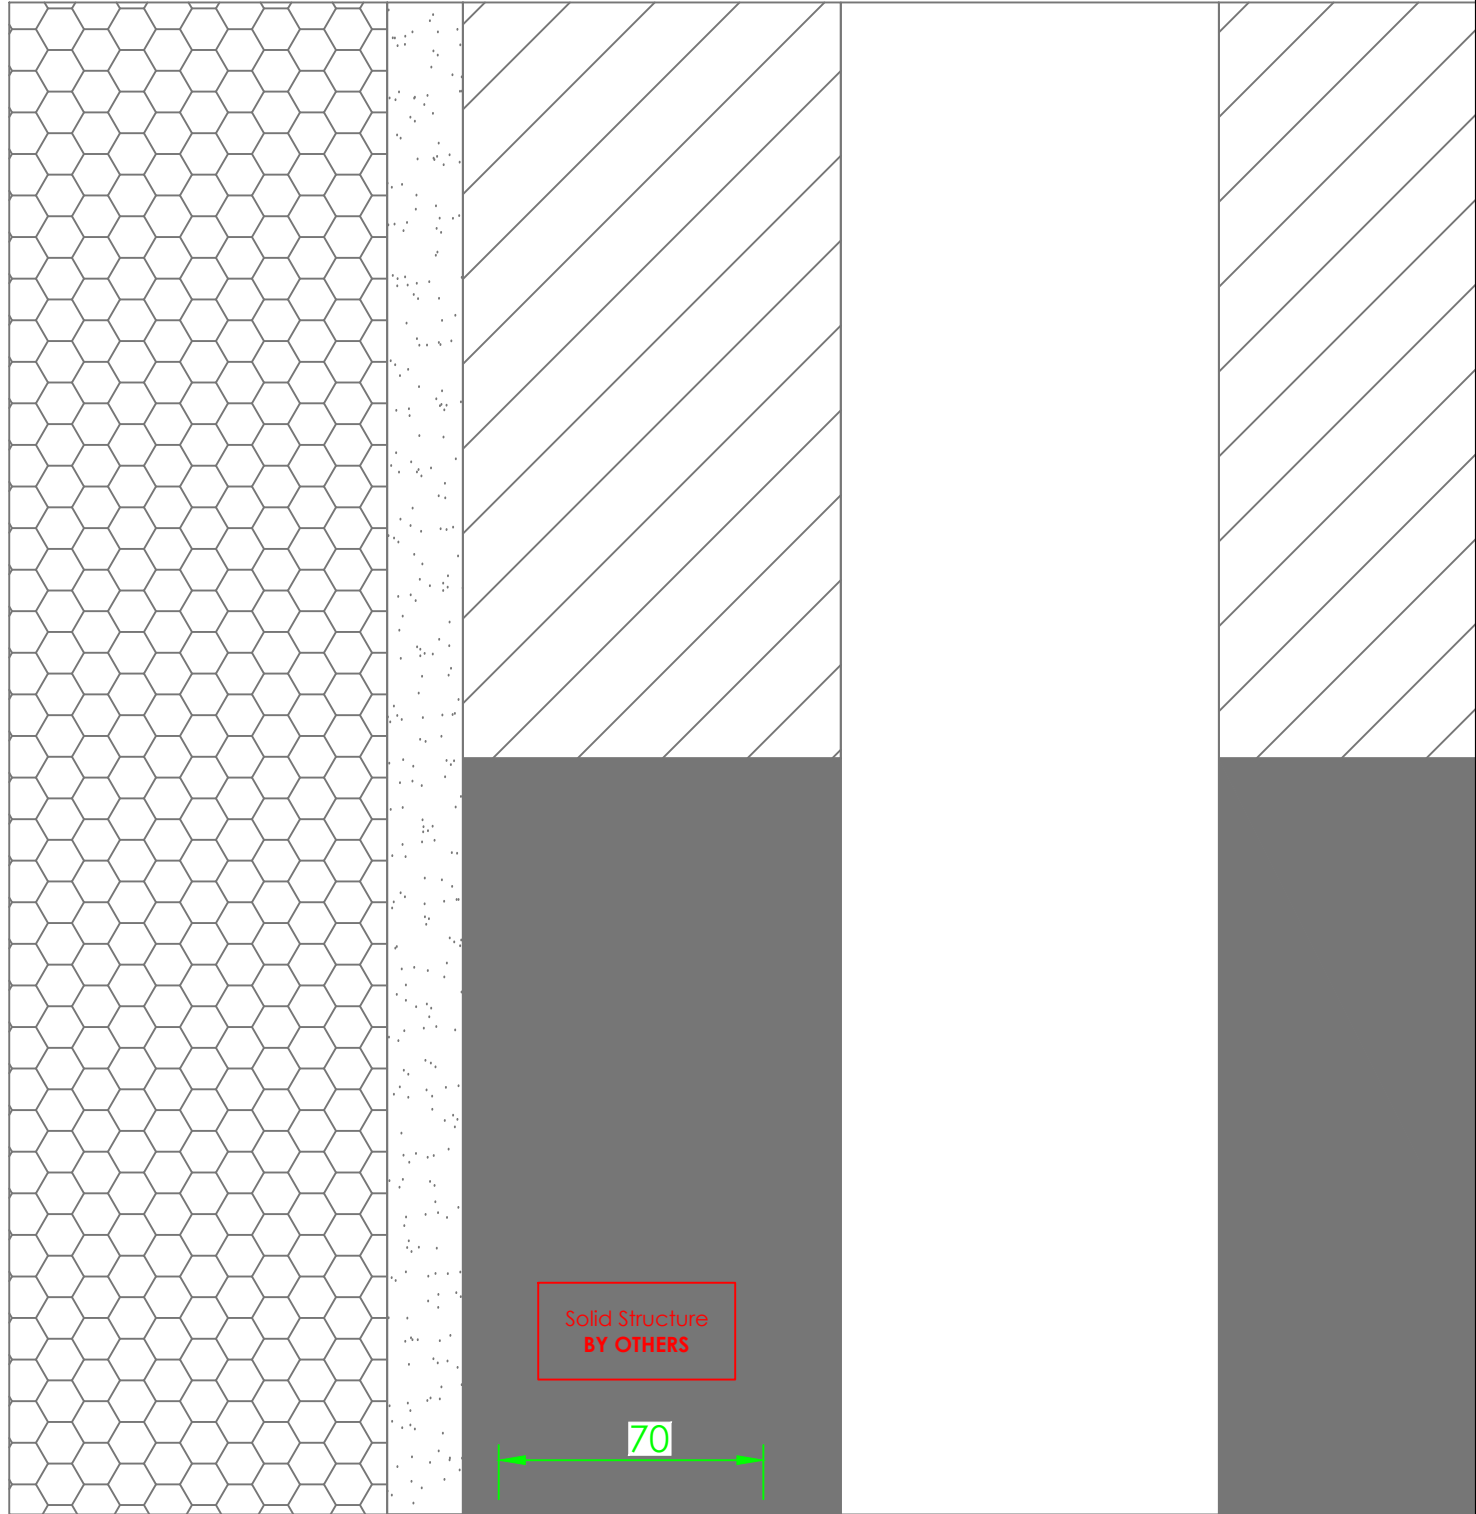

41
70
38
Silicone
Packing Zone


EXTERNAL

INTERNAL

2

SECTION DETAIL
Fixed Window

Scale 1:10

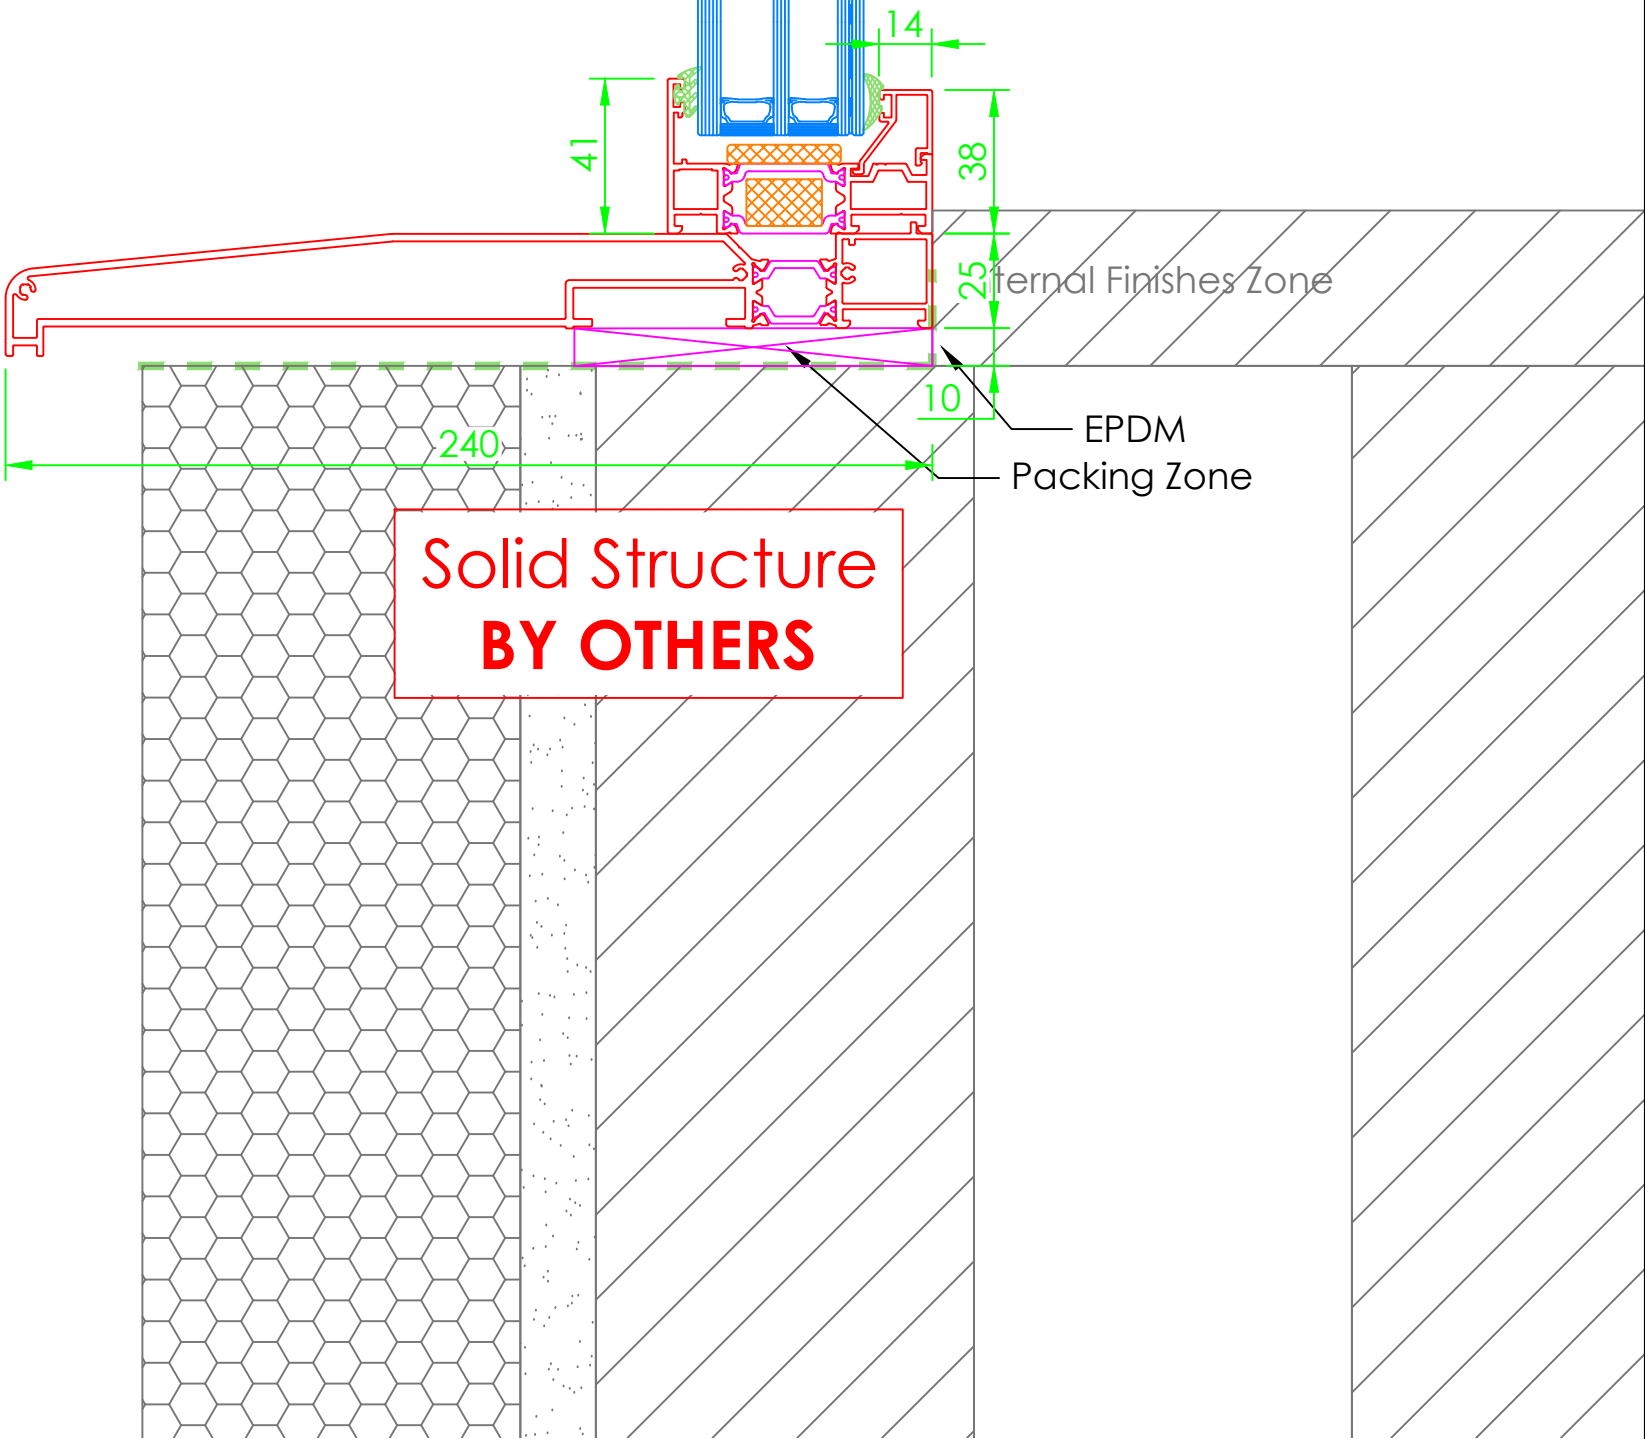


Solid Structure
BY OTHERS

14
41
38
10
EPDM
Packing Zone
Internal Finishes Zone

5

SECTION
Fixed Window

Scale 1:10

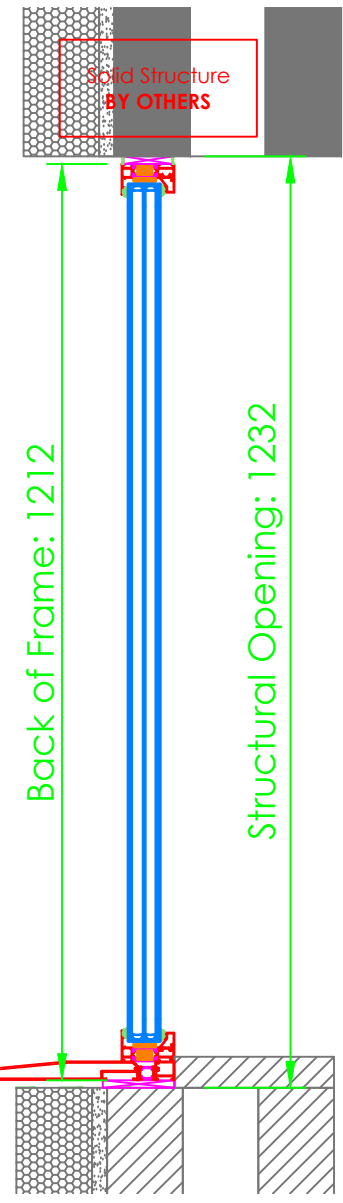


Back of Frame: 1212
Structural Opening: 1232

6

ELEVATION DETAIL
Fixed Window

Scale 1:2

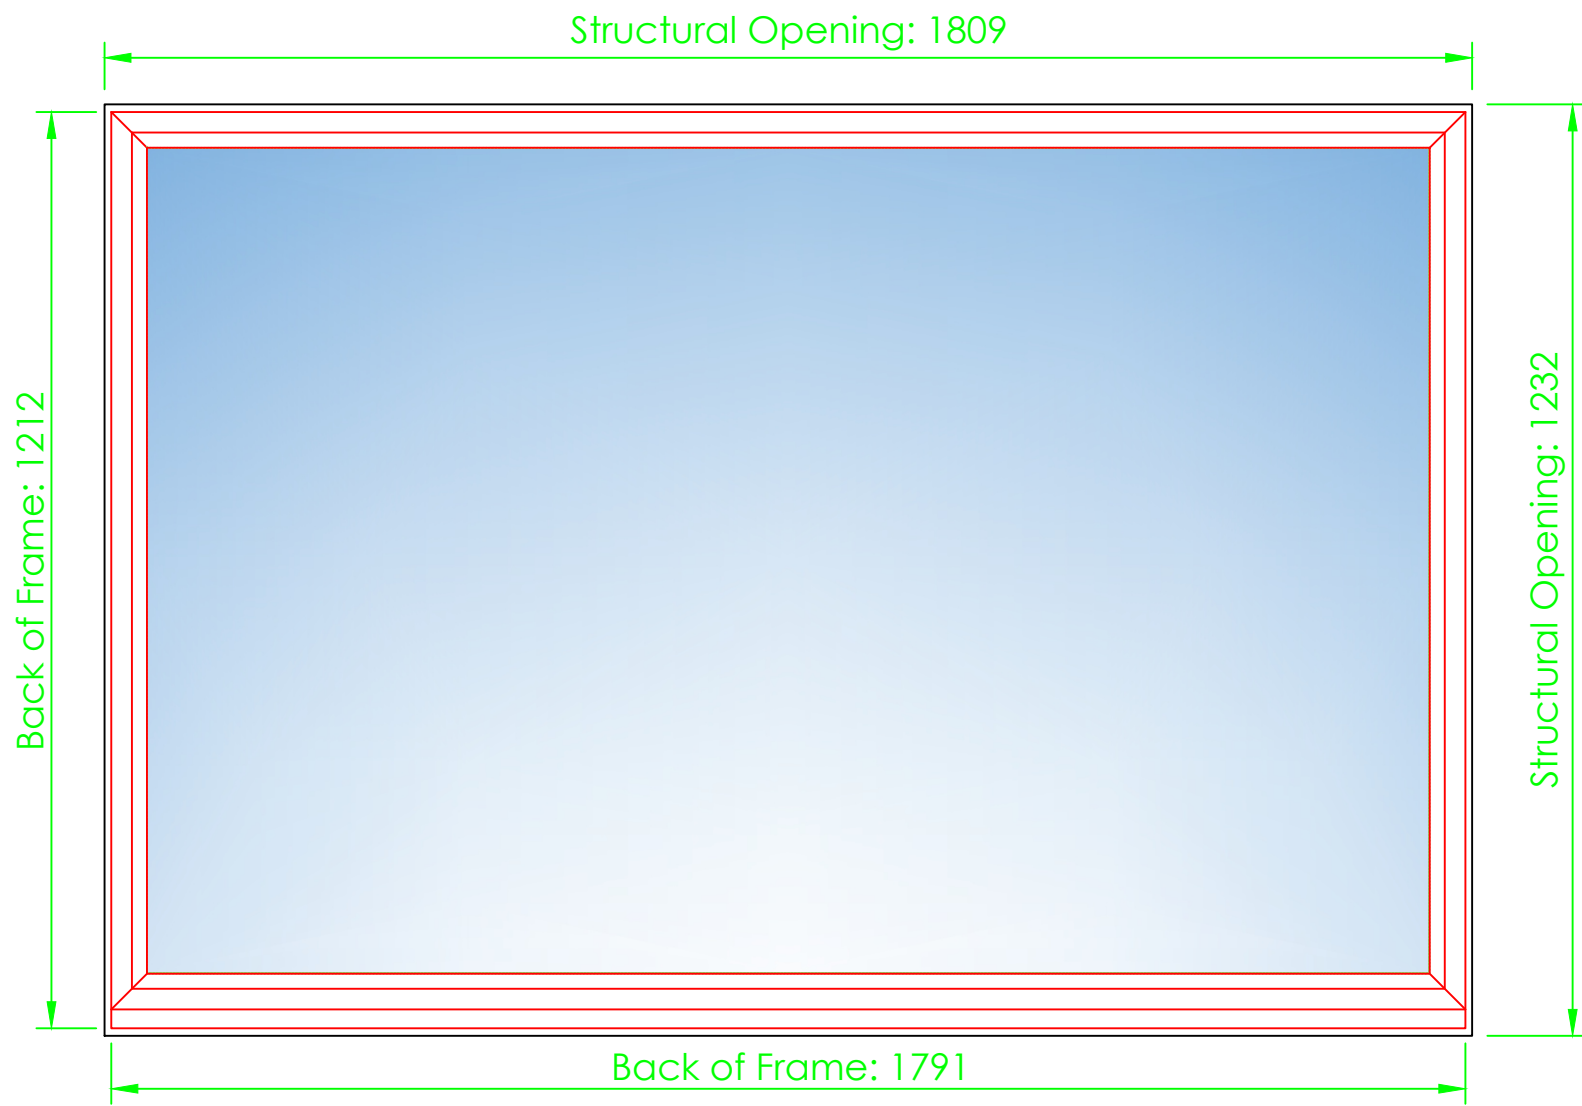


Structural Opening: 1809
Back of Frame: 1791
Back of Frame: 1212
Structural Opening: 1232


4

PLAN
Fixed Window

Scale 1:10

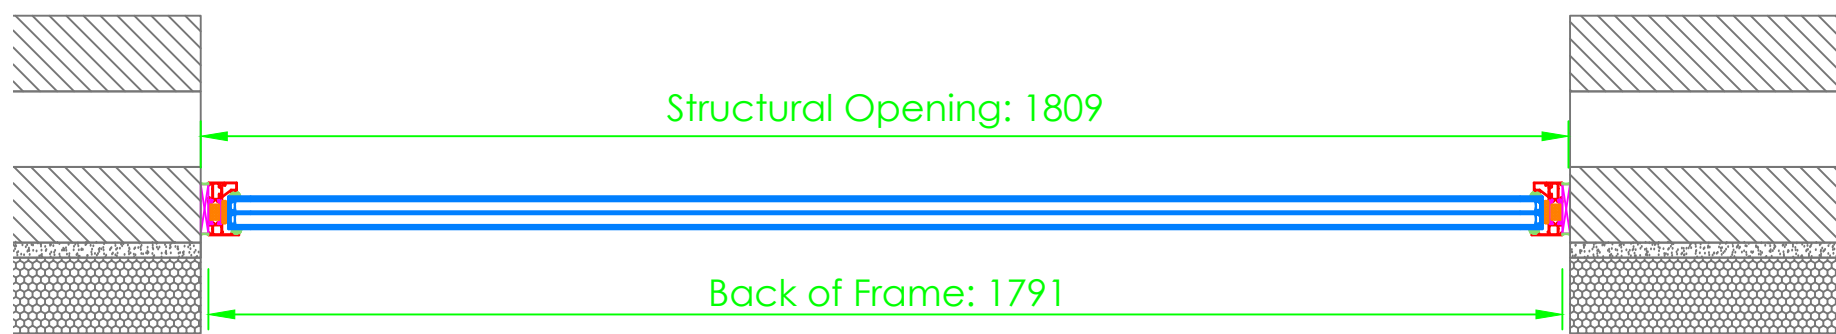

Structural Opening: 1809
Back of Frame: 1791

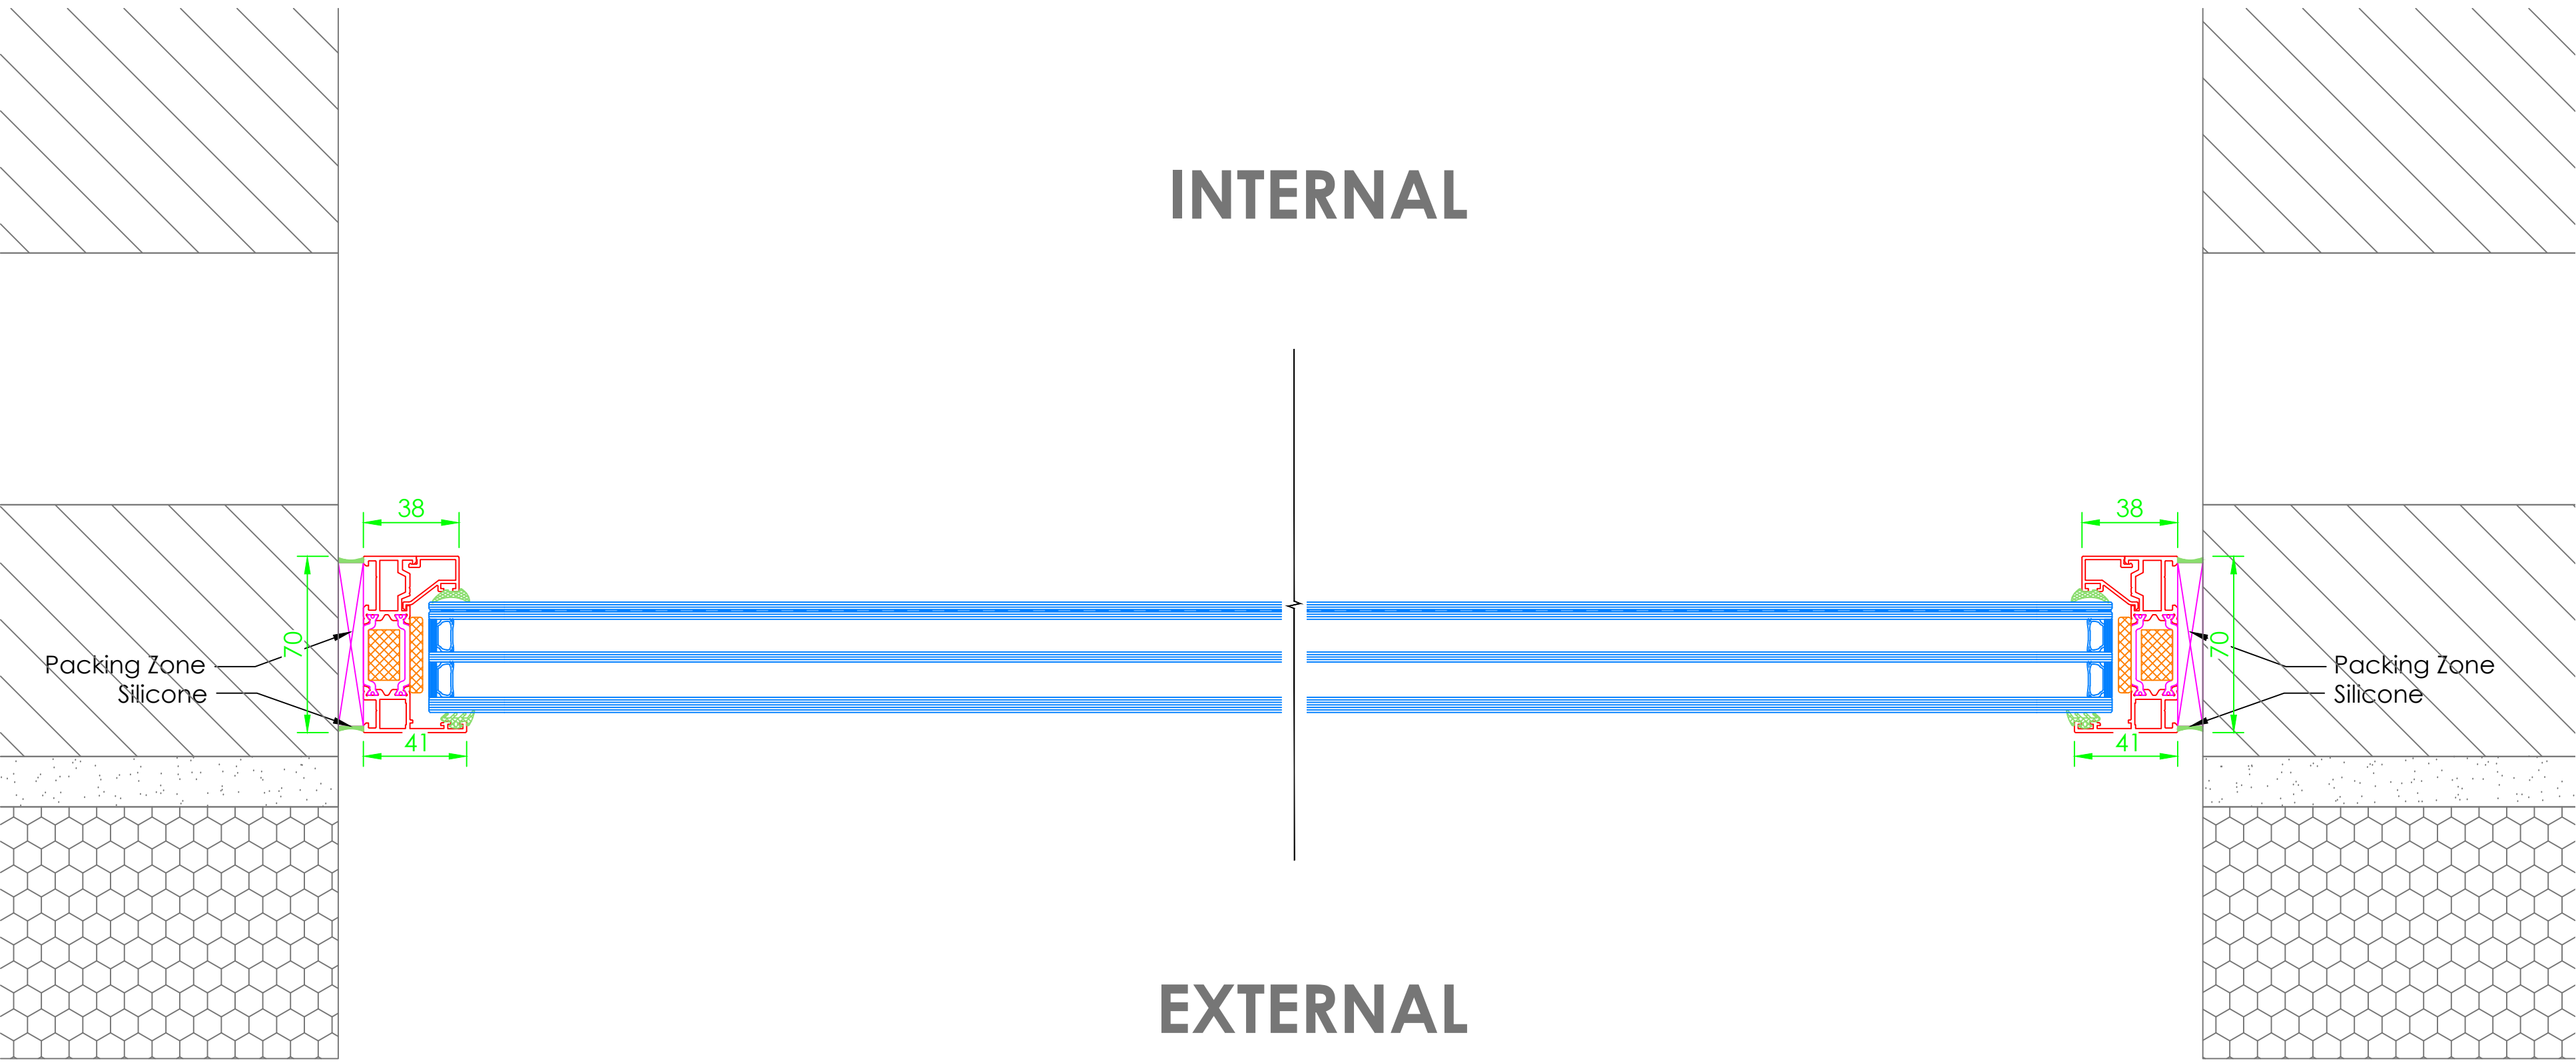

38
41
Packing Zone
Silicone

38
41
Packing Zone
Silicone

3

PLAN DETAIL
Fixed Window

Scale 1:2


General Information Table

General Information Table		
System Type		
Cor80 HO		
Item Reference		
009		
Frame Finish		
RAL5004 Matt Blue Black		
Door Finish		
N/a		
Ironmongery		
Type	N/a	Finish N/a
Locking		
N/a		
Additional Items		
N/a		
Glass Specification		
6tgh Solar / 4tgh / 6.8lam		

01	18.10.24	Changes as per meeting 17.10.24		LS	LS
00	11.10.24	First Issue		LS	LS
Rev	Date	Description		DR	CH
GA Reference Colour:					
Status:					
For Approval					
FESTA SYSTEM					
For a better view of life.					
Festa System UK Ltd Unit D The Oysterworks Albert Street Lockwood Huddersfield HD1 3RE		Tel: +44 (0) 1484 949 105 Email: info@festa-system.co.uk Web: www.festa-system.co.uk			
Project Number:		FS377			
Project Name:		Hearing Neb			
Title:		Fixed Window			
Scale @ A0:		Drawing No.:		Revision:	
1:2/1:10		FS-DRG-009		01	

1

SECTION DETAIL
TBT Window

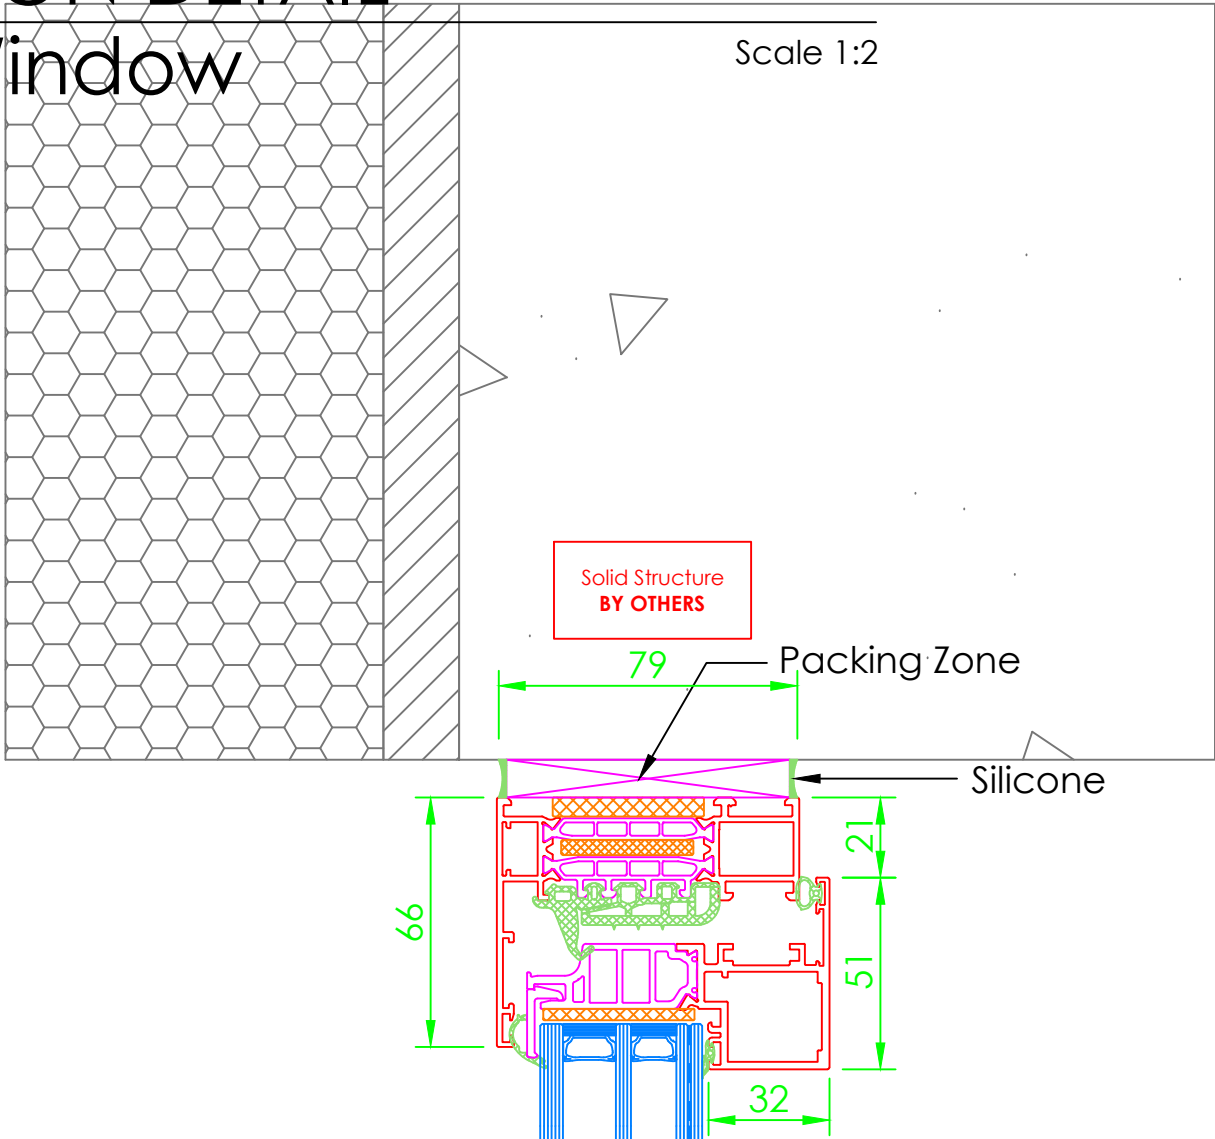


EXTERNAL

INTERNAL

2


SECTION DETAIL
TBT Window

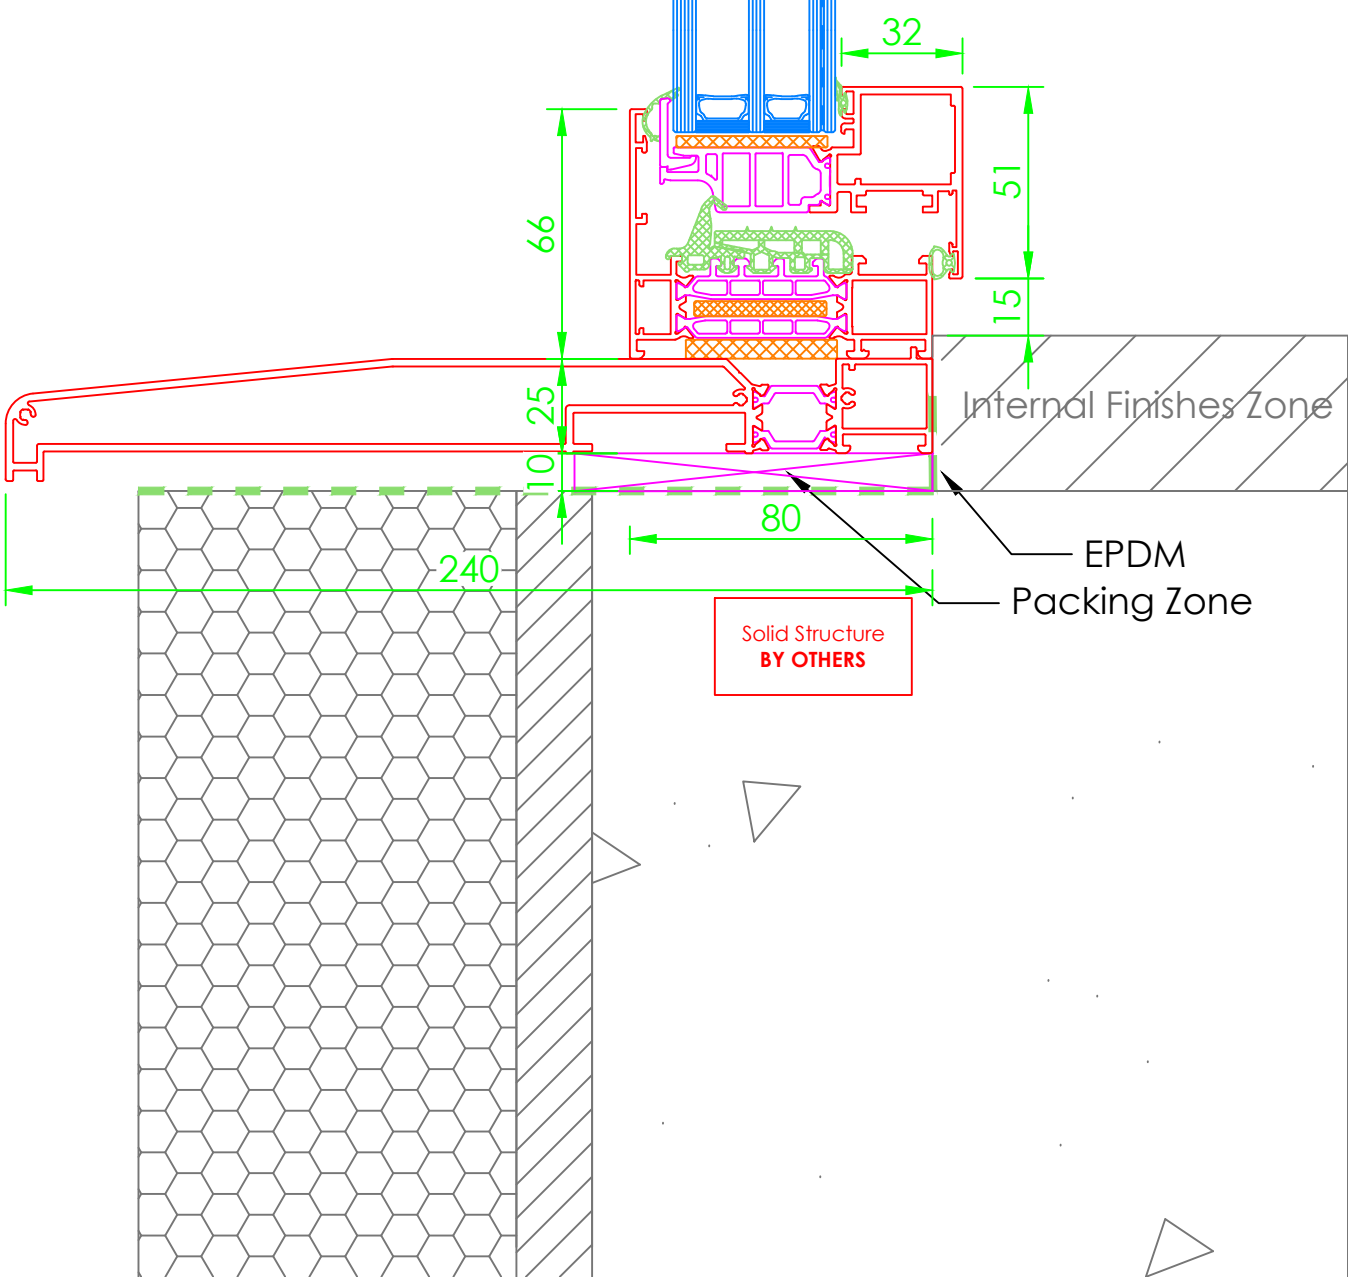

5

SECTION
TBT Window


Scale 1:10

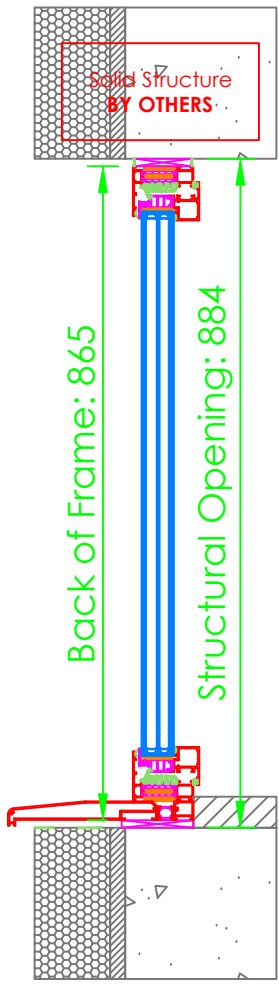

6

ELEVATION DETAIL
TBT Window


Scale 1:2

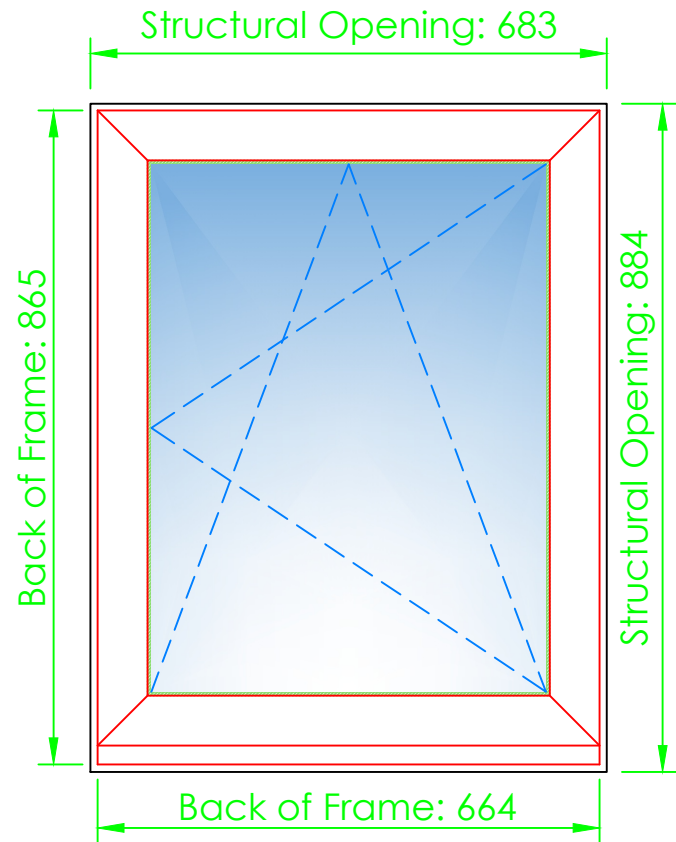

4

PLAN
TBT Window


Scale 1:10

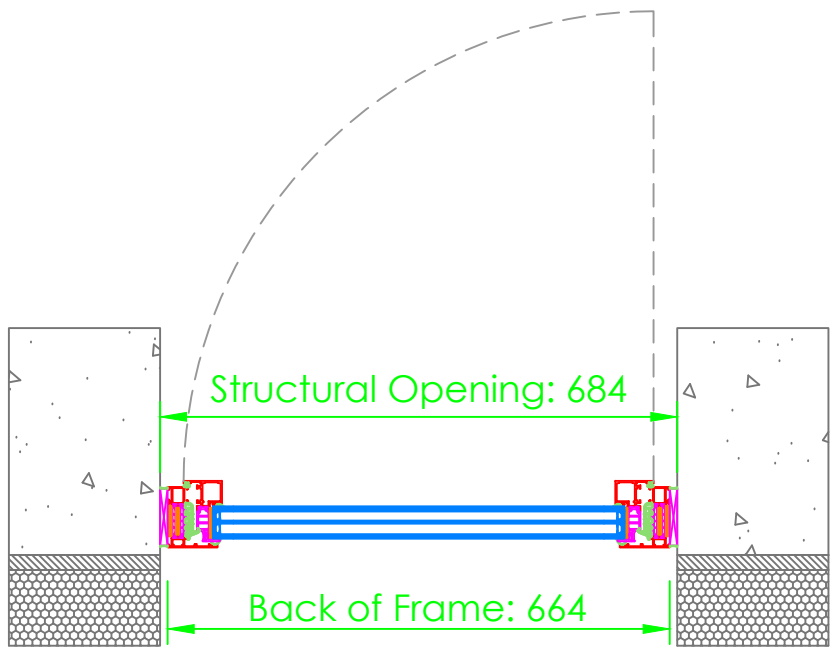

3

PLAN DETAIL
TBT Window

Scale 1:2

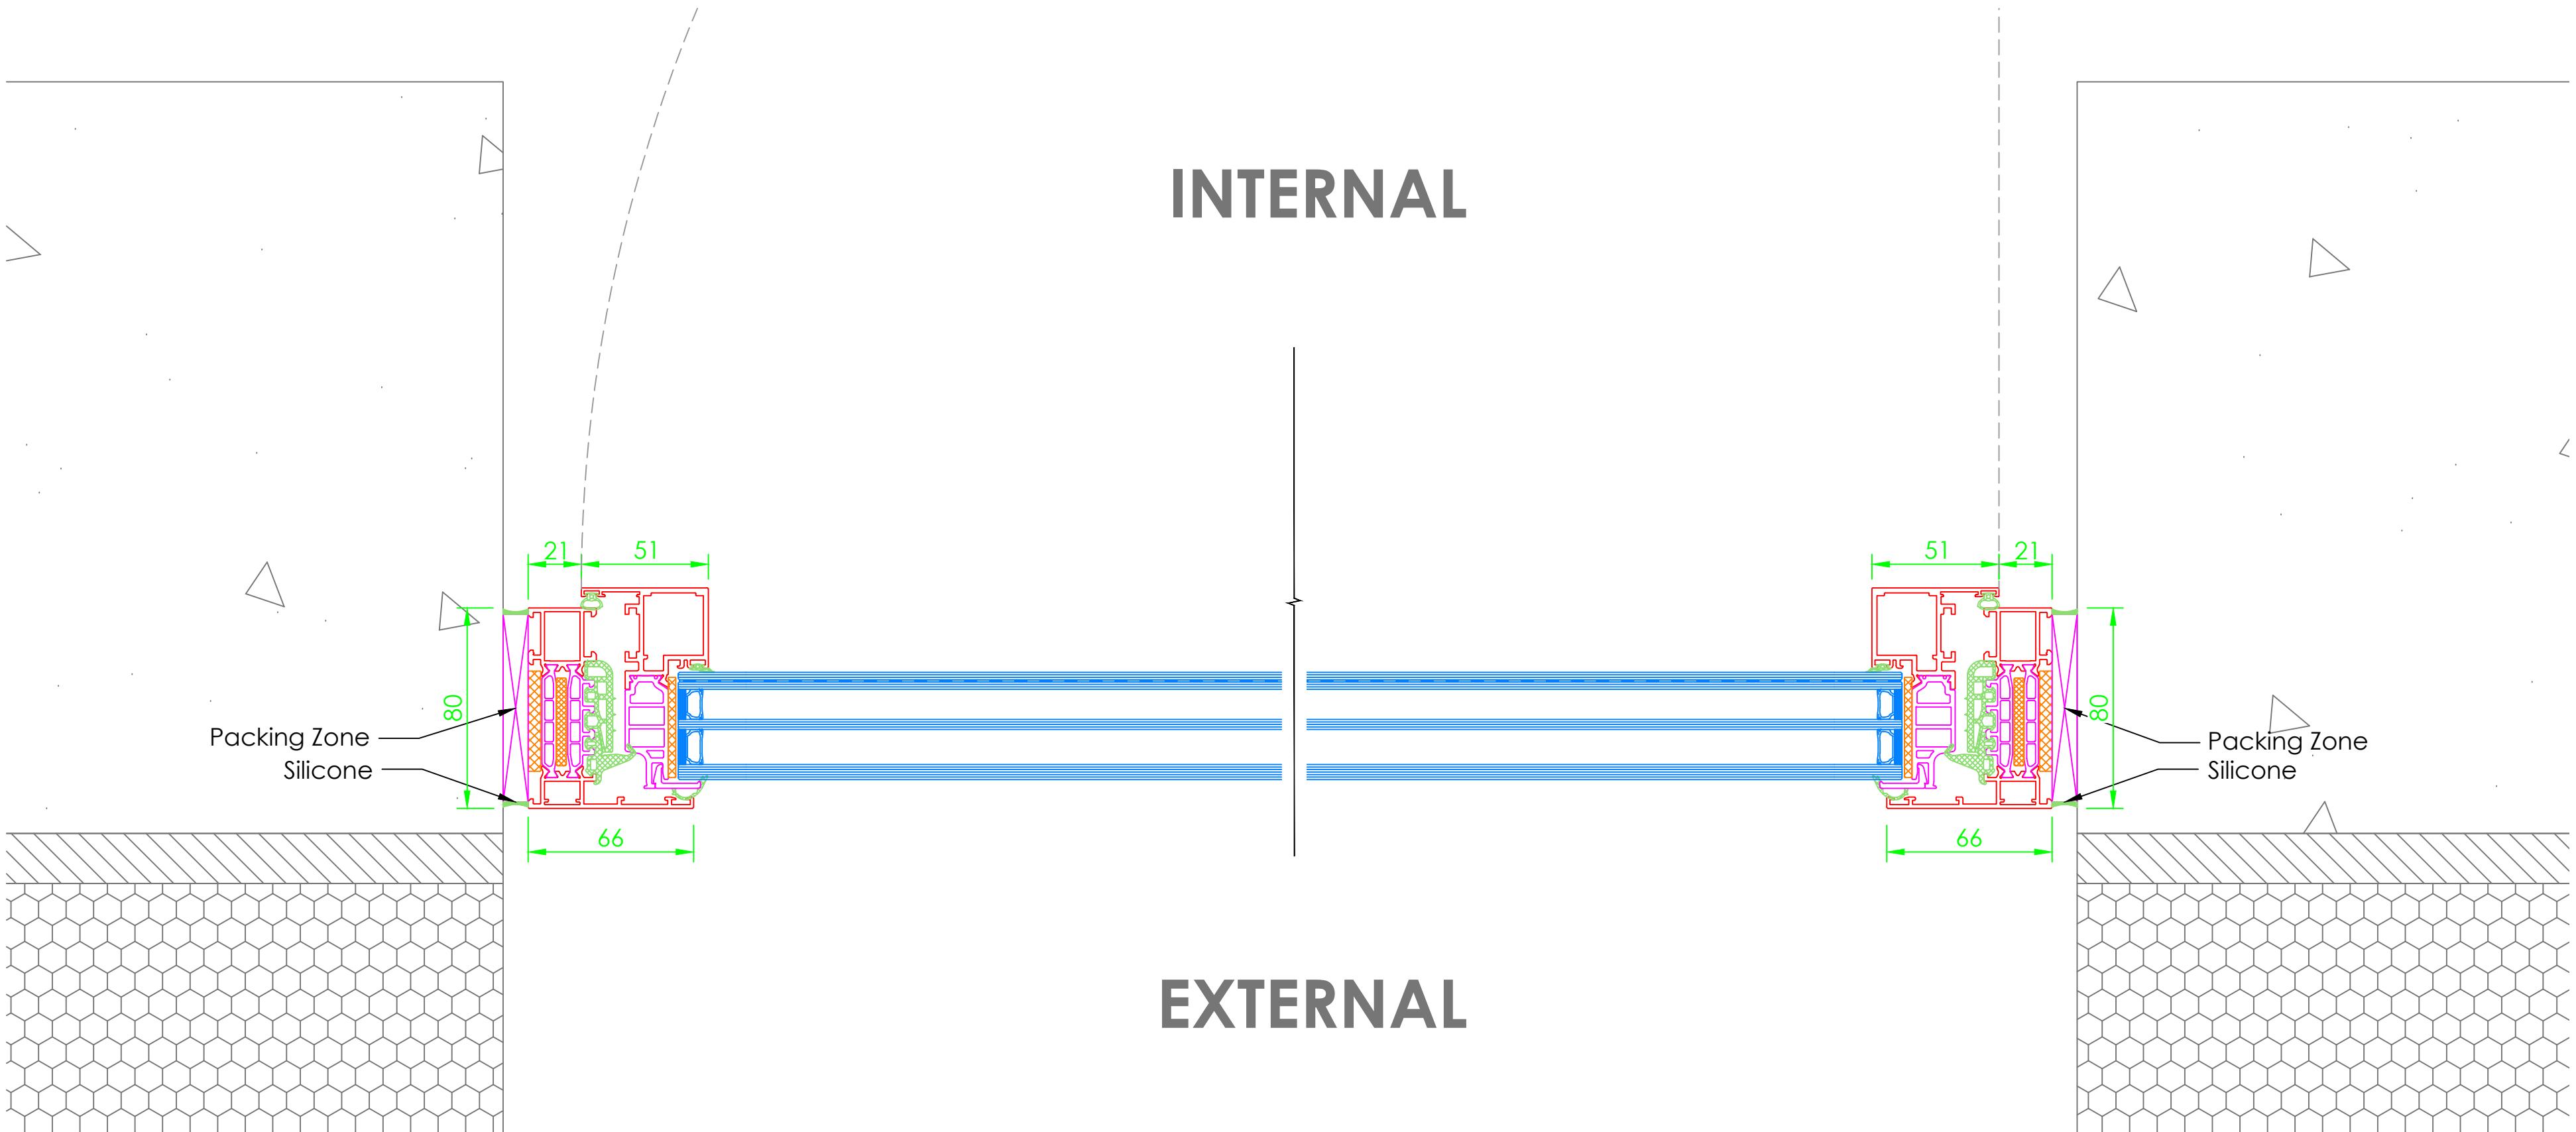

General Information Table

System Type		
Cor80 HO		
Item Reference		
010		
Frame Finish		
RAL5004 Matt Blue Black		
Door Finish		
N/a		
Ironmongery		
Type	N/a	Finish N/a
Locking		
N/a		
Additional Items		
N/a		
Glass Specification		
6tgh Solar / 4tgh / 6.8lam		

01	18.10.24	Changes as per meeting 17.10.24	LS	LS
00	11.10.24	First Issue	LS	LS
Rev	Date	Description	DR	CH

GA Reference Colour:

Status:

For Approval

FESTA
SYSTEM

**For a better
view of life.**






Festa System UK Ltd Unit D The Dye Works Albert Street Lockwood Huddersfield HD1 3RE	Tel: +44 (0) 1484 949 105 Email: info@festa-system.co.uk Web: www.festa-system.co.uk
---	--

Project Number: FS377

Project Name: Hearing Neb

Title: TBT Window

Scale @ A0:	Drawing No.:	Revision:
1:2/1:10	FS-DRG-010	01

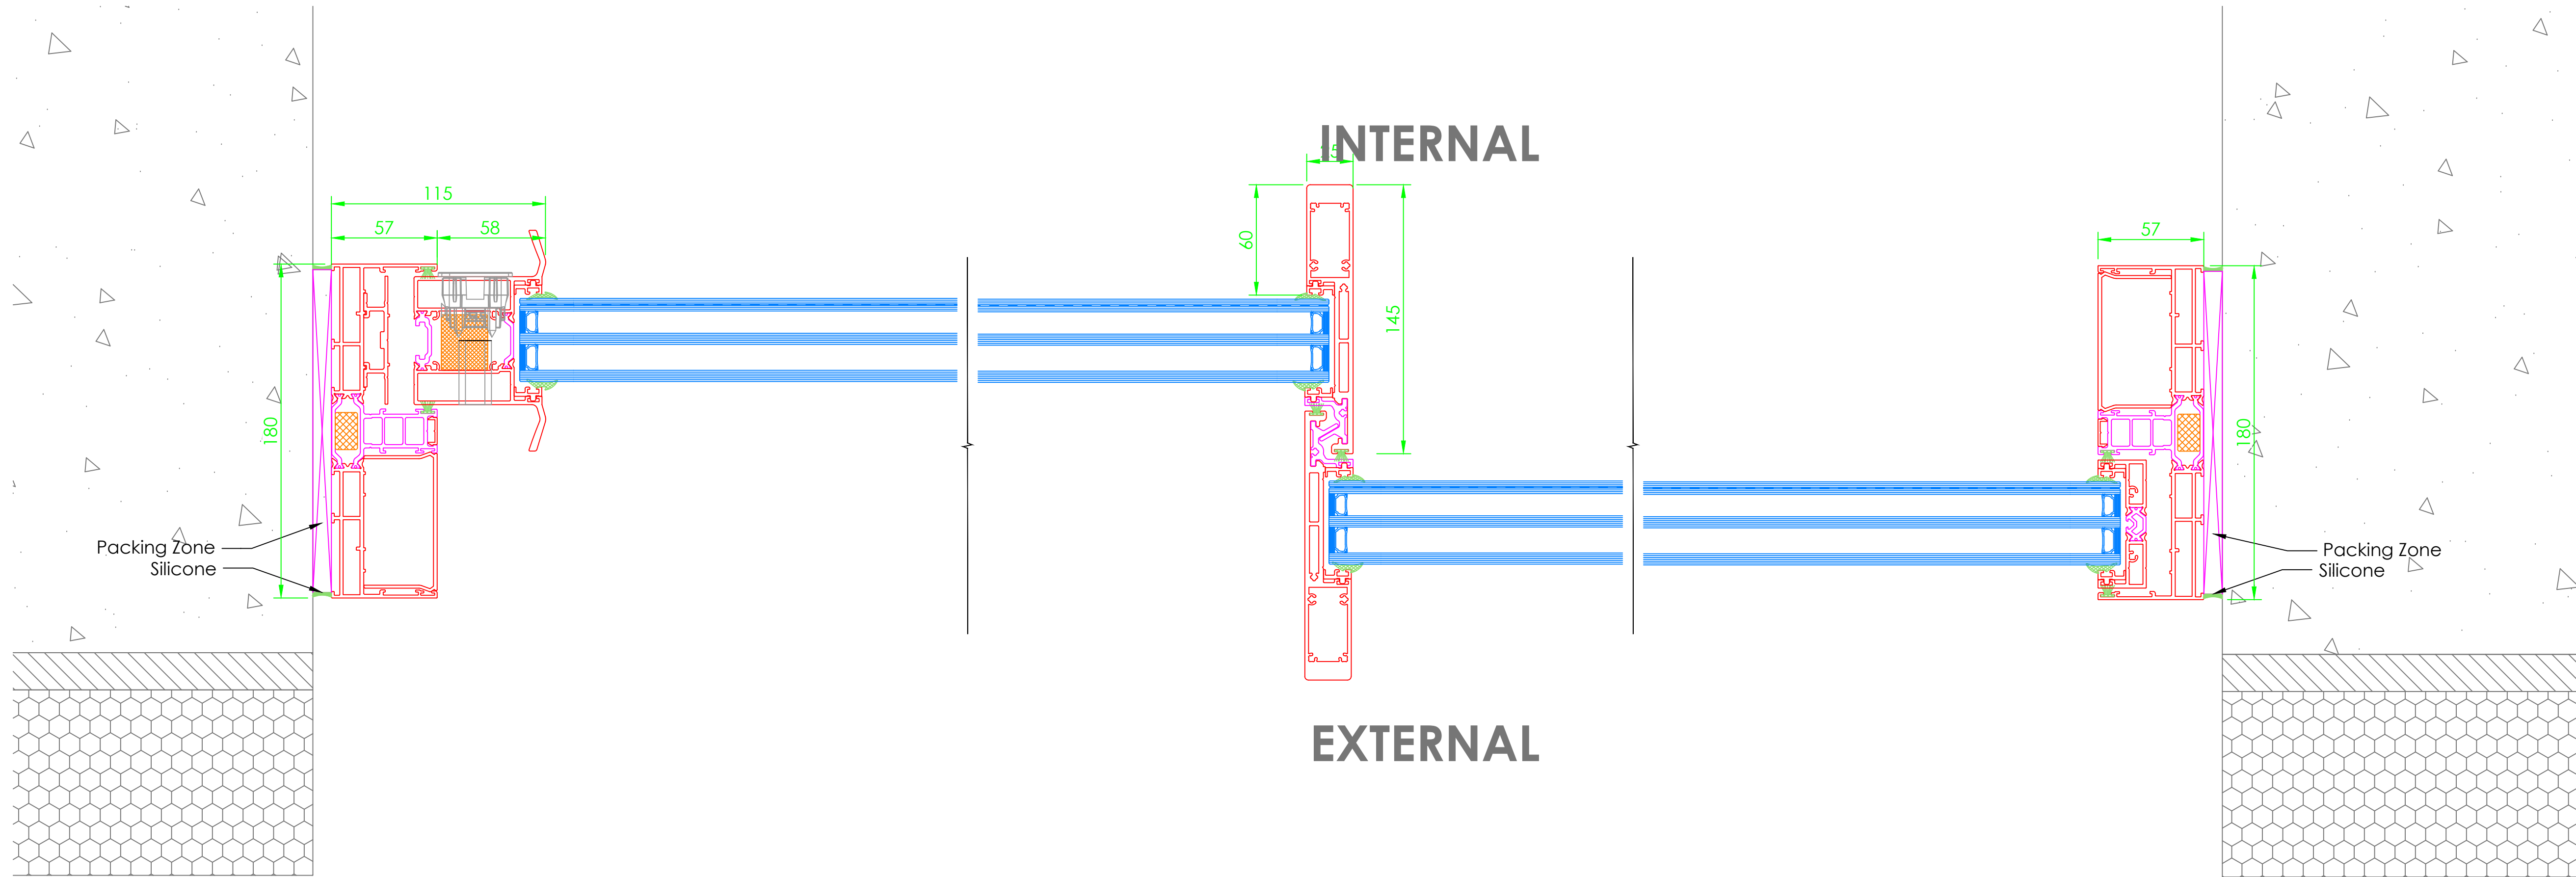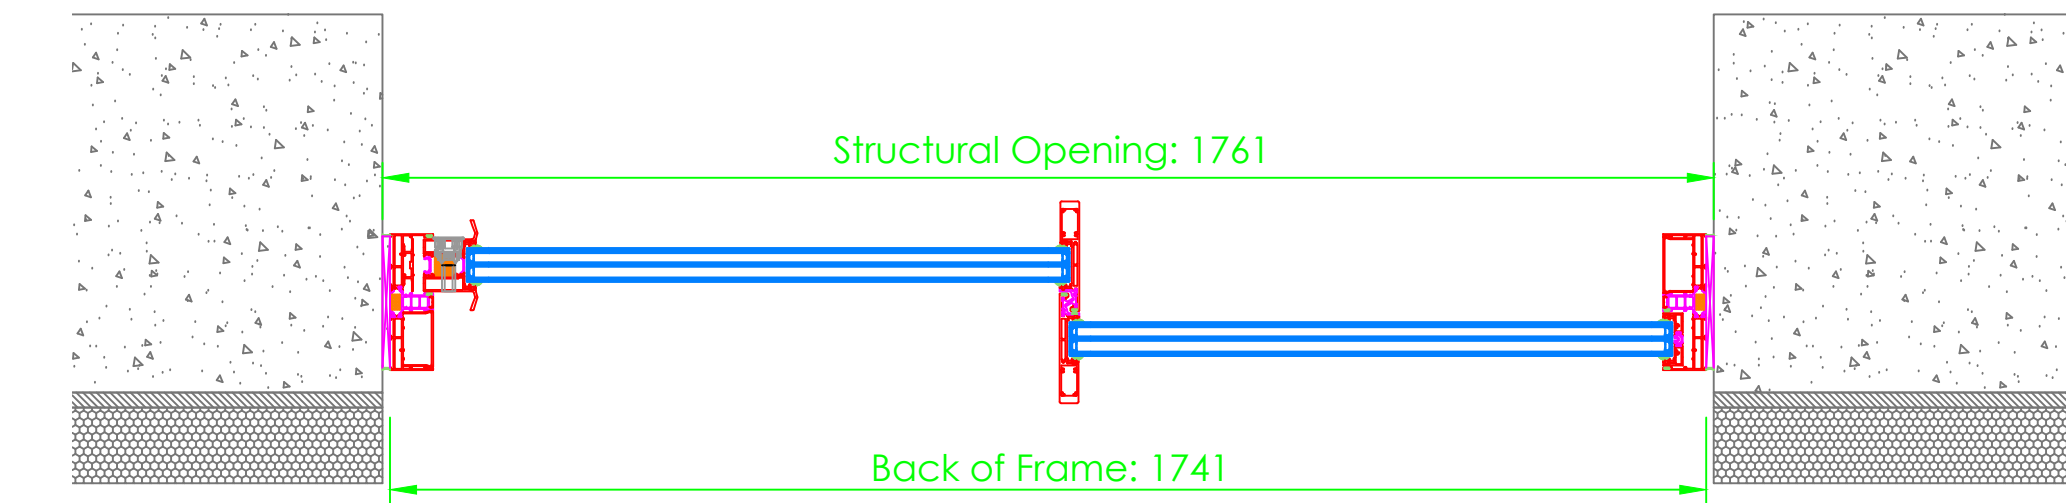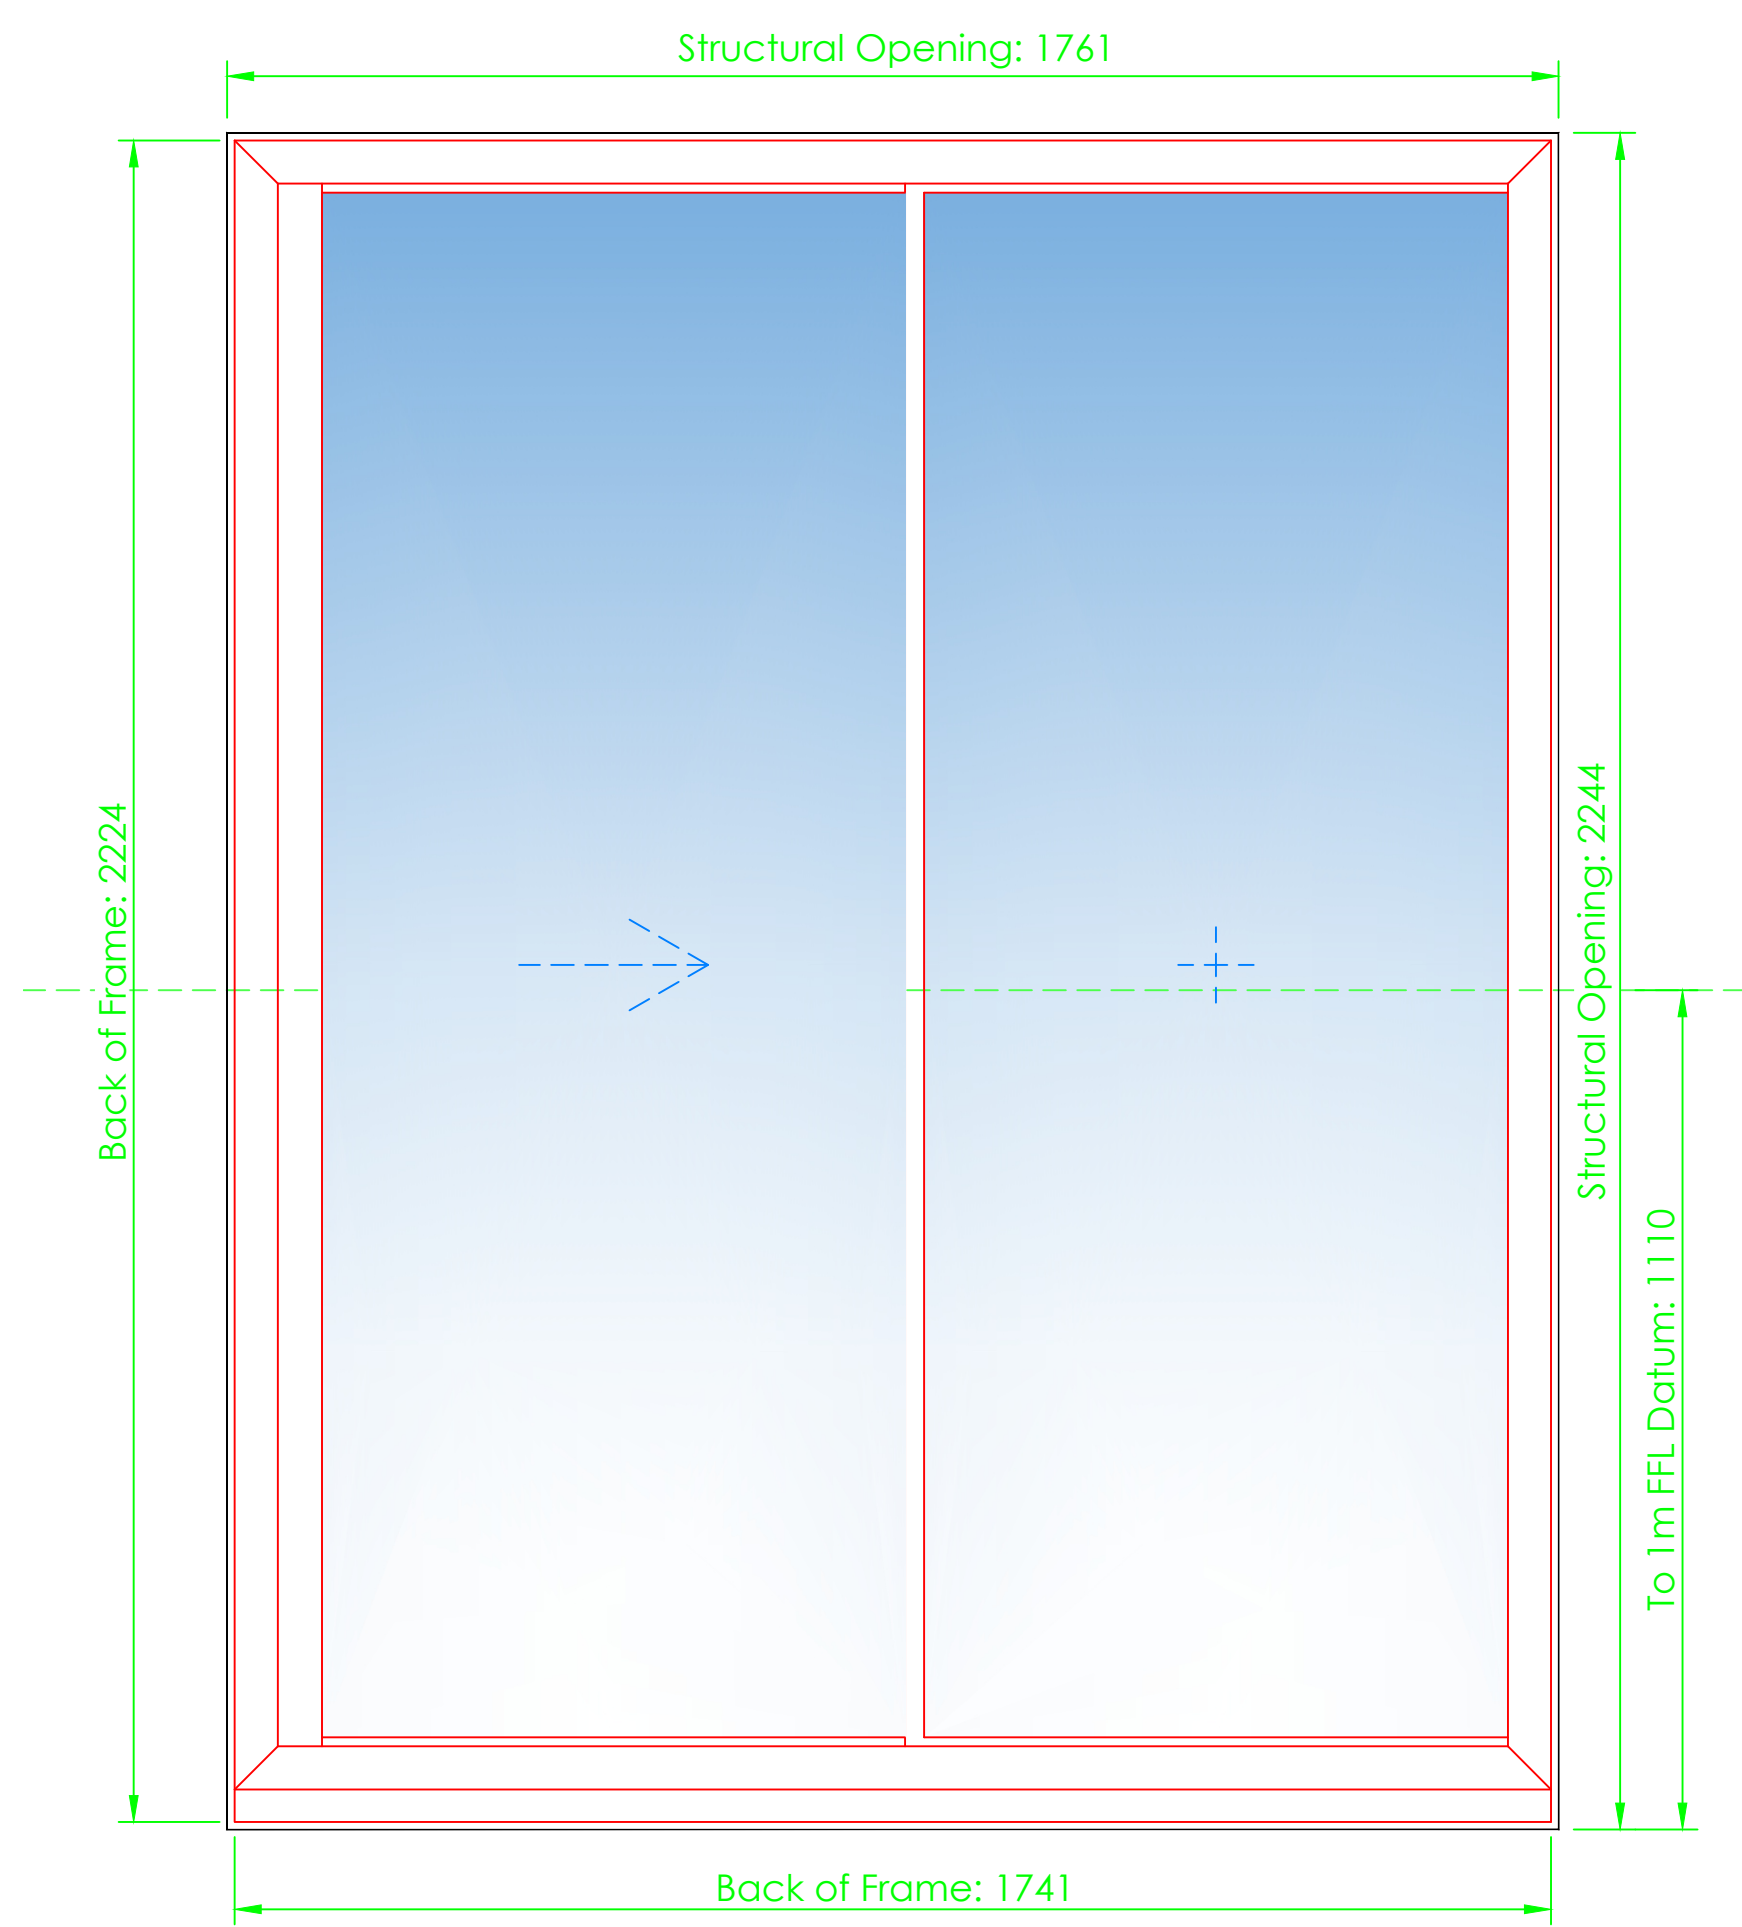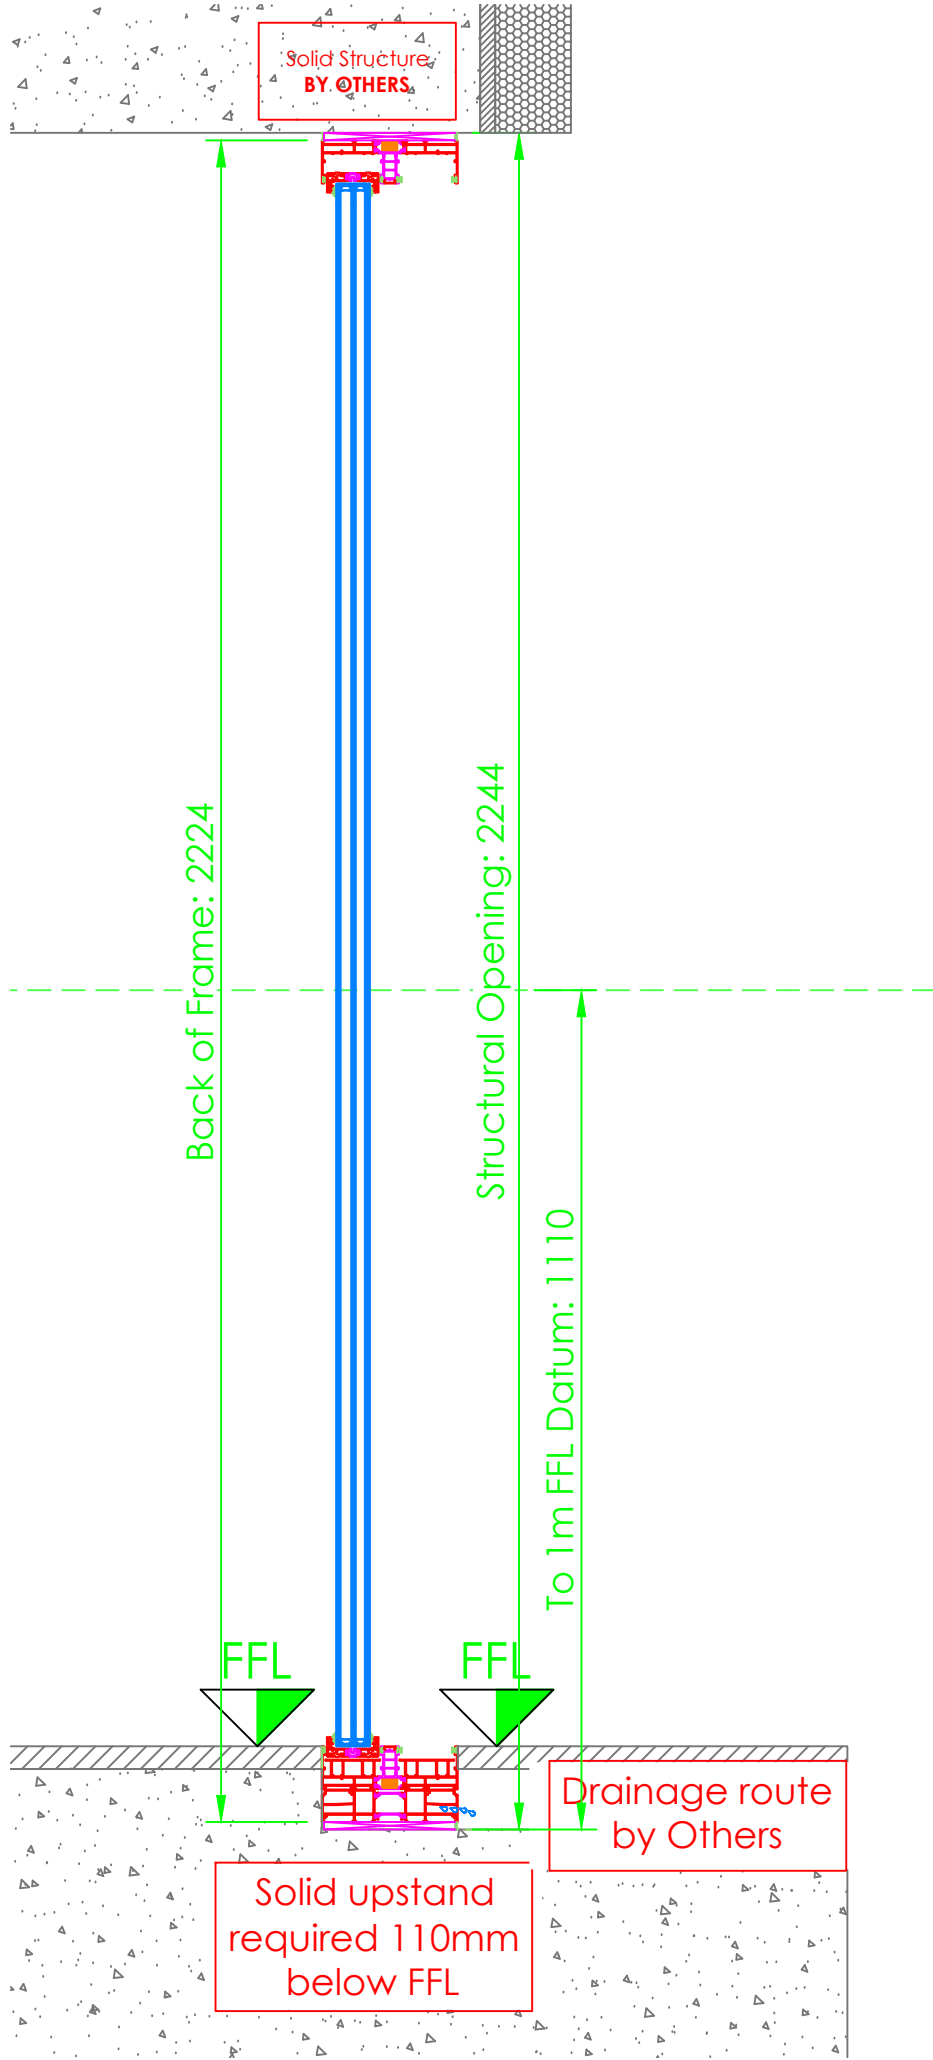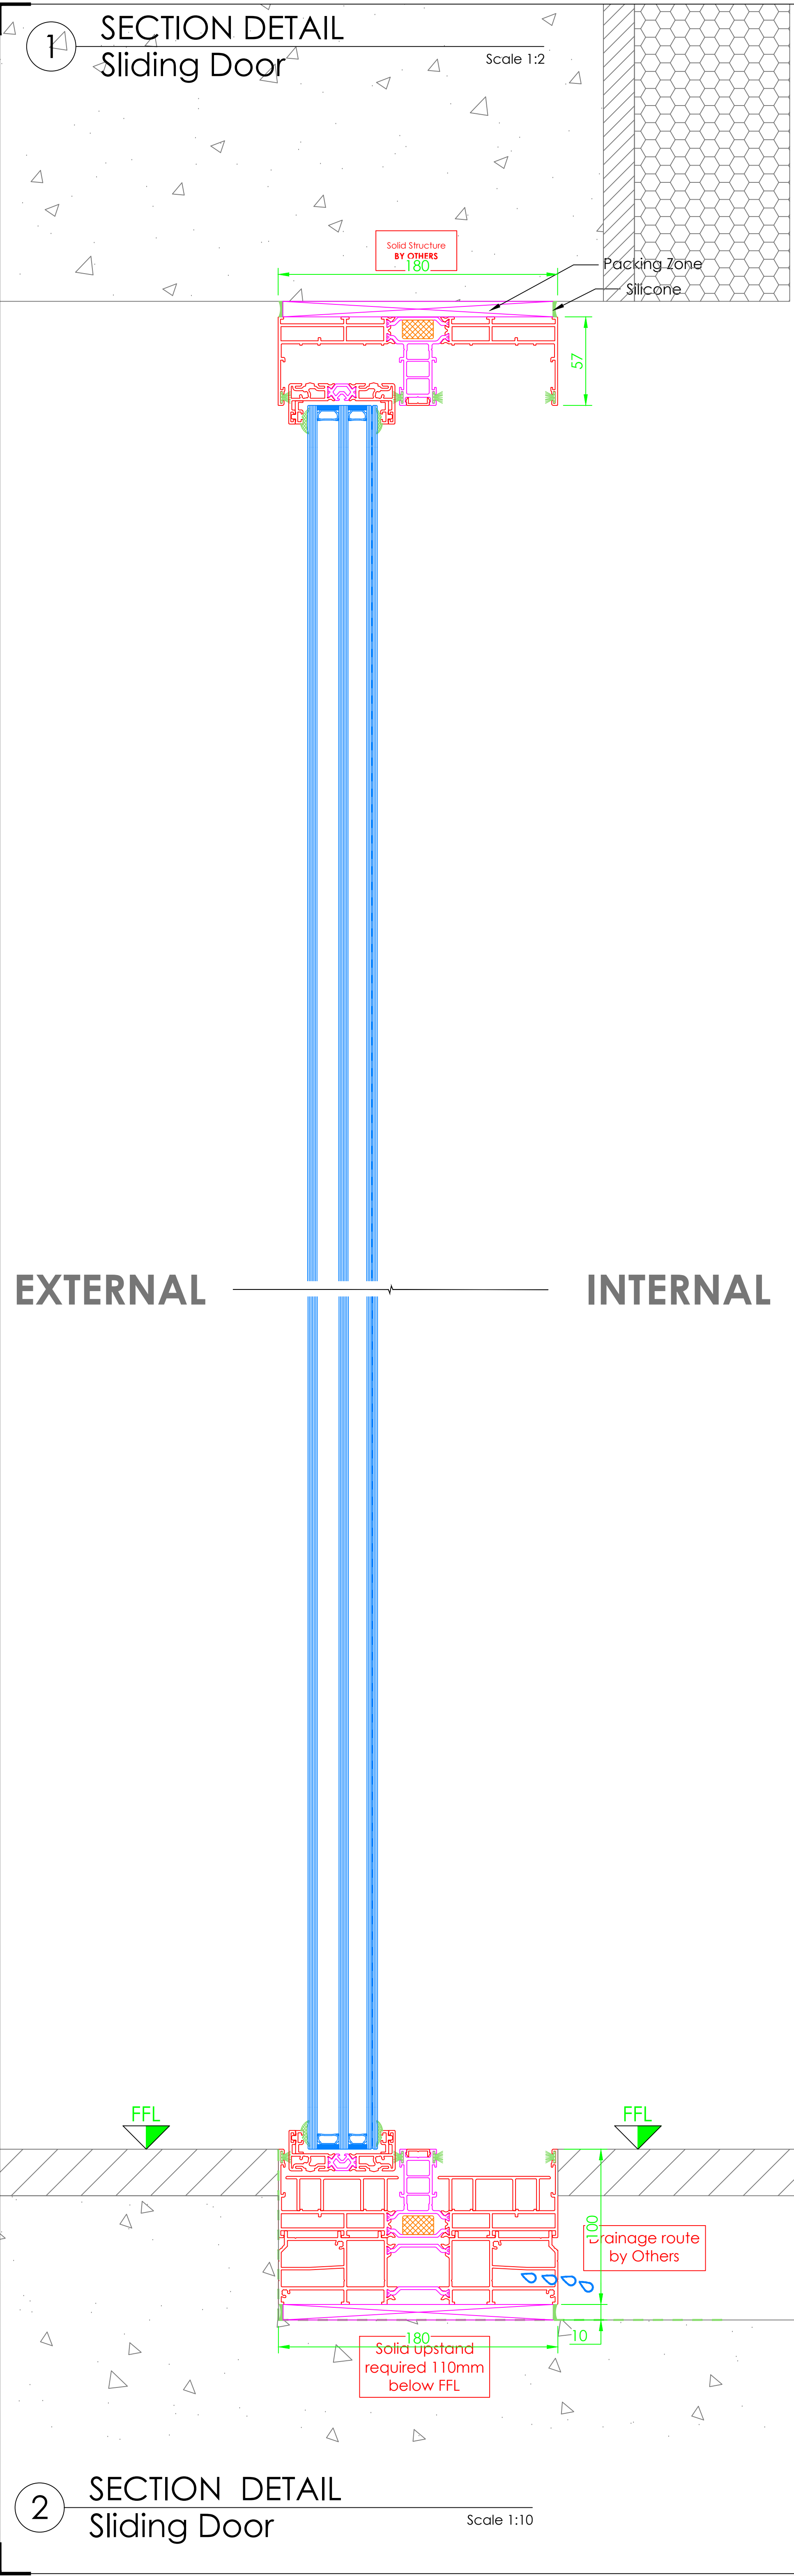


General Information Table		
System Type		
CorVision Plus		
Item Reference		
011		
Frame Finish		
RAL5004 Matt Blue Black		
Door Finish		
RAL5004 Matt Blue Black		
Ironmongery		
Type	STD	Finish Black
Locking		
Std		
Additional Items		
N/a		
Glass Specification		
6tgh Solar / 4tgh / 6.8lam		

01	18.10.24	Changes as per meeting 17.10.24		LS	LS
00	11.10.24	First Issue		LS	LS
Rev	Date	Description		DR	CH
GA Reference Colour:					
Status:					
For Approval					
FESTA SYSTEM					
For a better view of life.					
Festa System UK Ltd Unit D The Dyeworks Albert Street Lockwood Huddersfield HD1 3RE			Tel: +44 (0) 1484 949 105 Email: info@festa-system.co.uk Web: www.festa-system.co.uk		
Project Number:			FS377		
Project Name:			Hearing Neb		
Title:			Sliding Door		
Scale @ A0:		Drawing No.:		Revision:	
1:2/1:10		FS-DRG-011		01	

1

SECTION DETAIL
Fixed Window

Scale 1:2

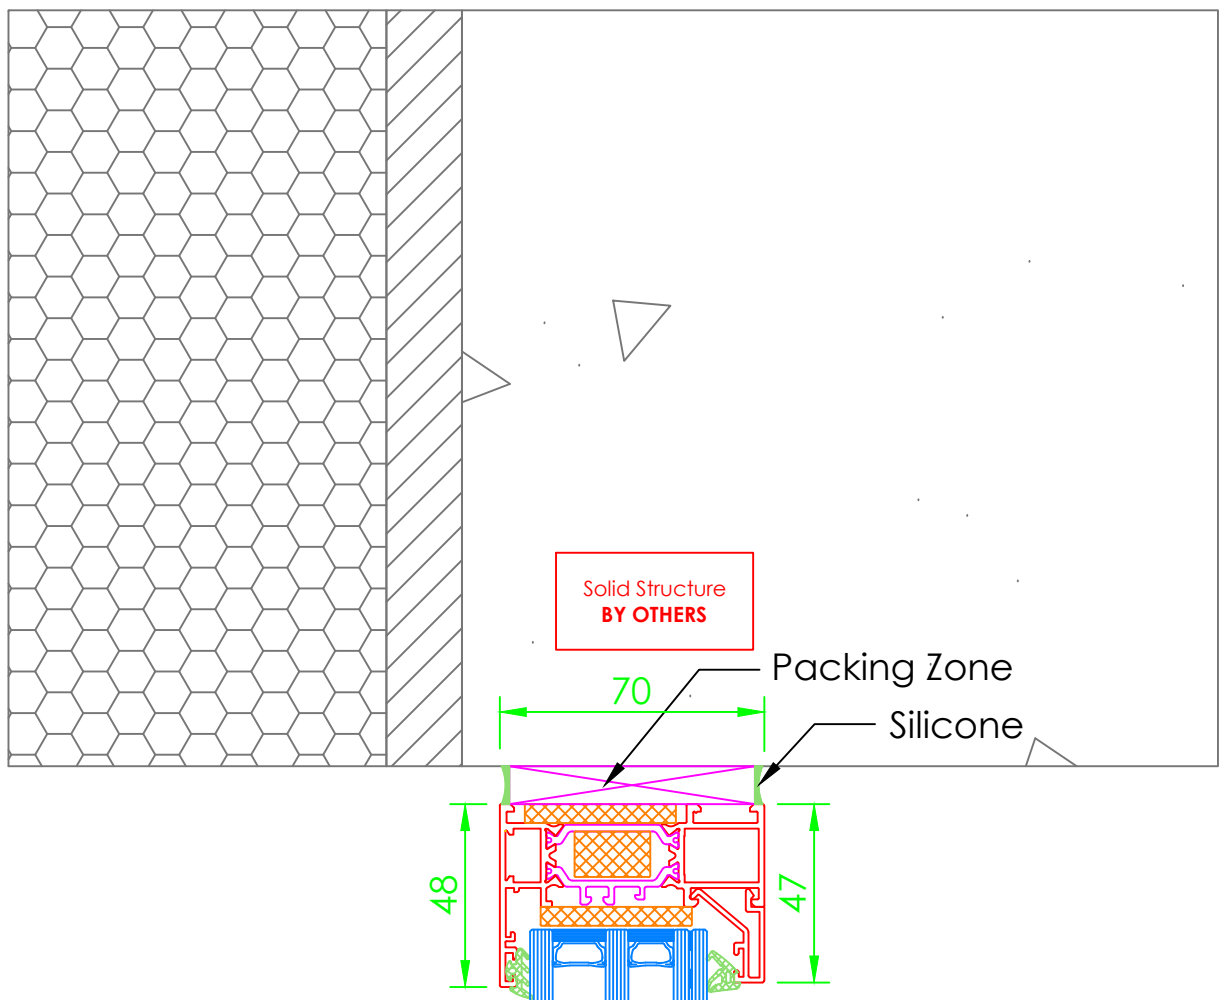


EXTERNAL

INTERNAL

2

SECTION DETAIL
Fixed Window


Scale 1:10

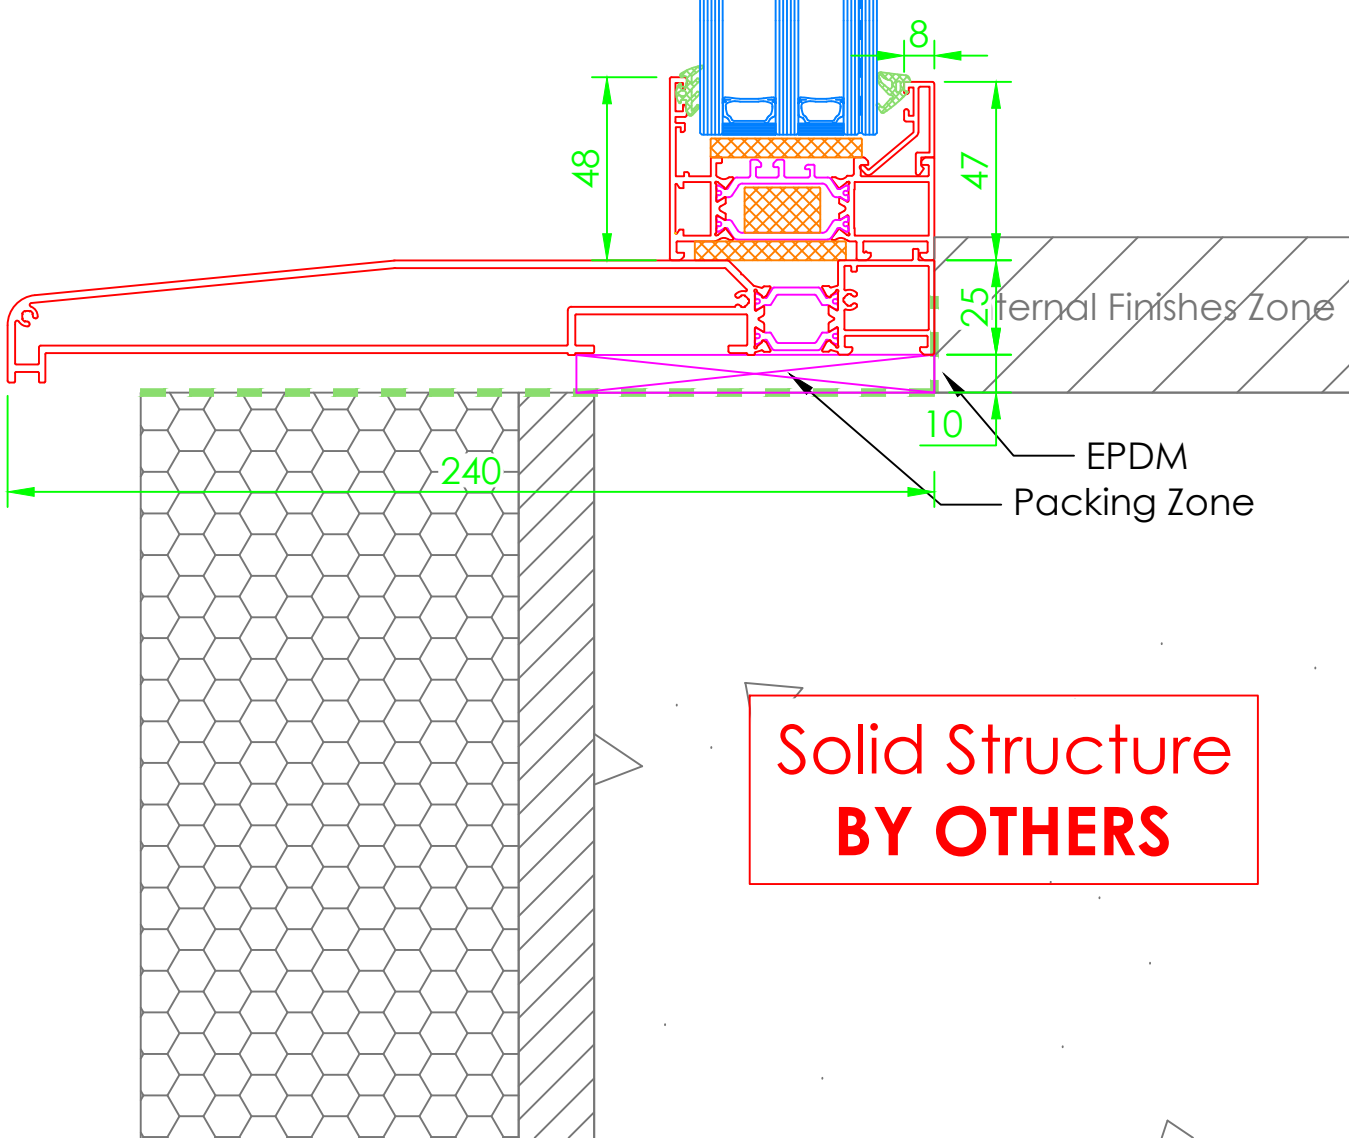

5

SECTION
Fixed Window


Scale 1:10

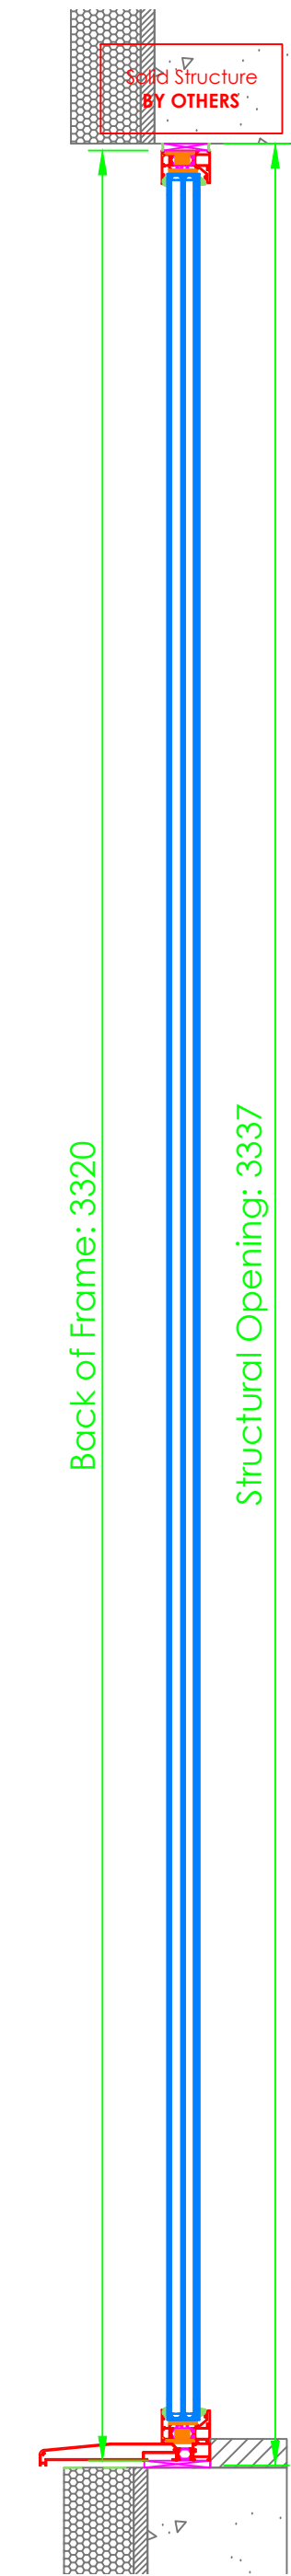

6

ELEVATION DETAIL
Fixed Window


Scale 1:10

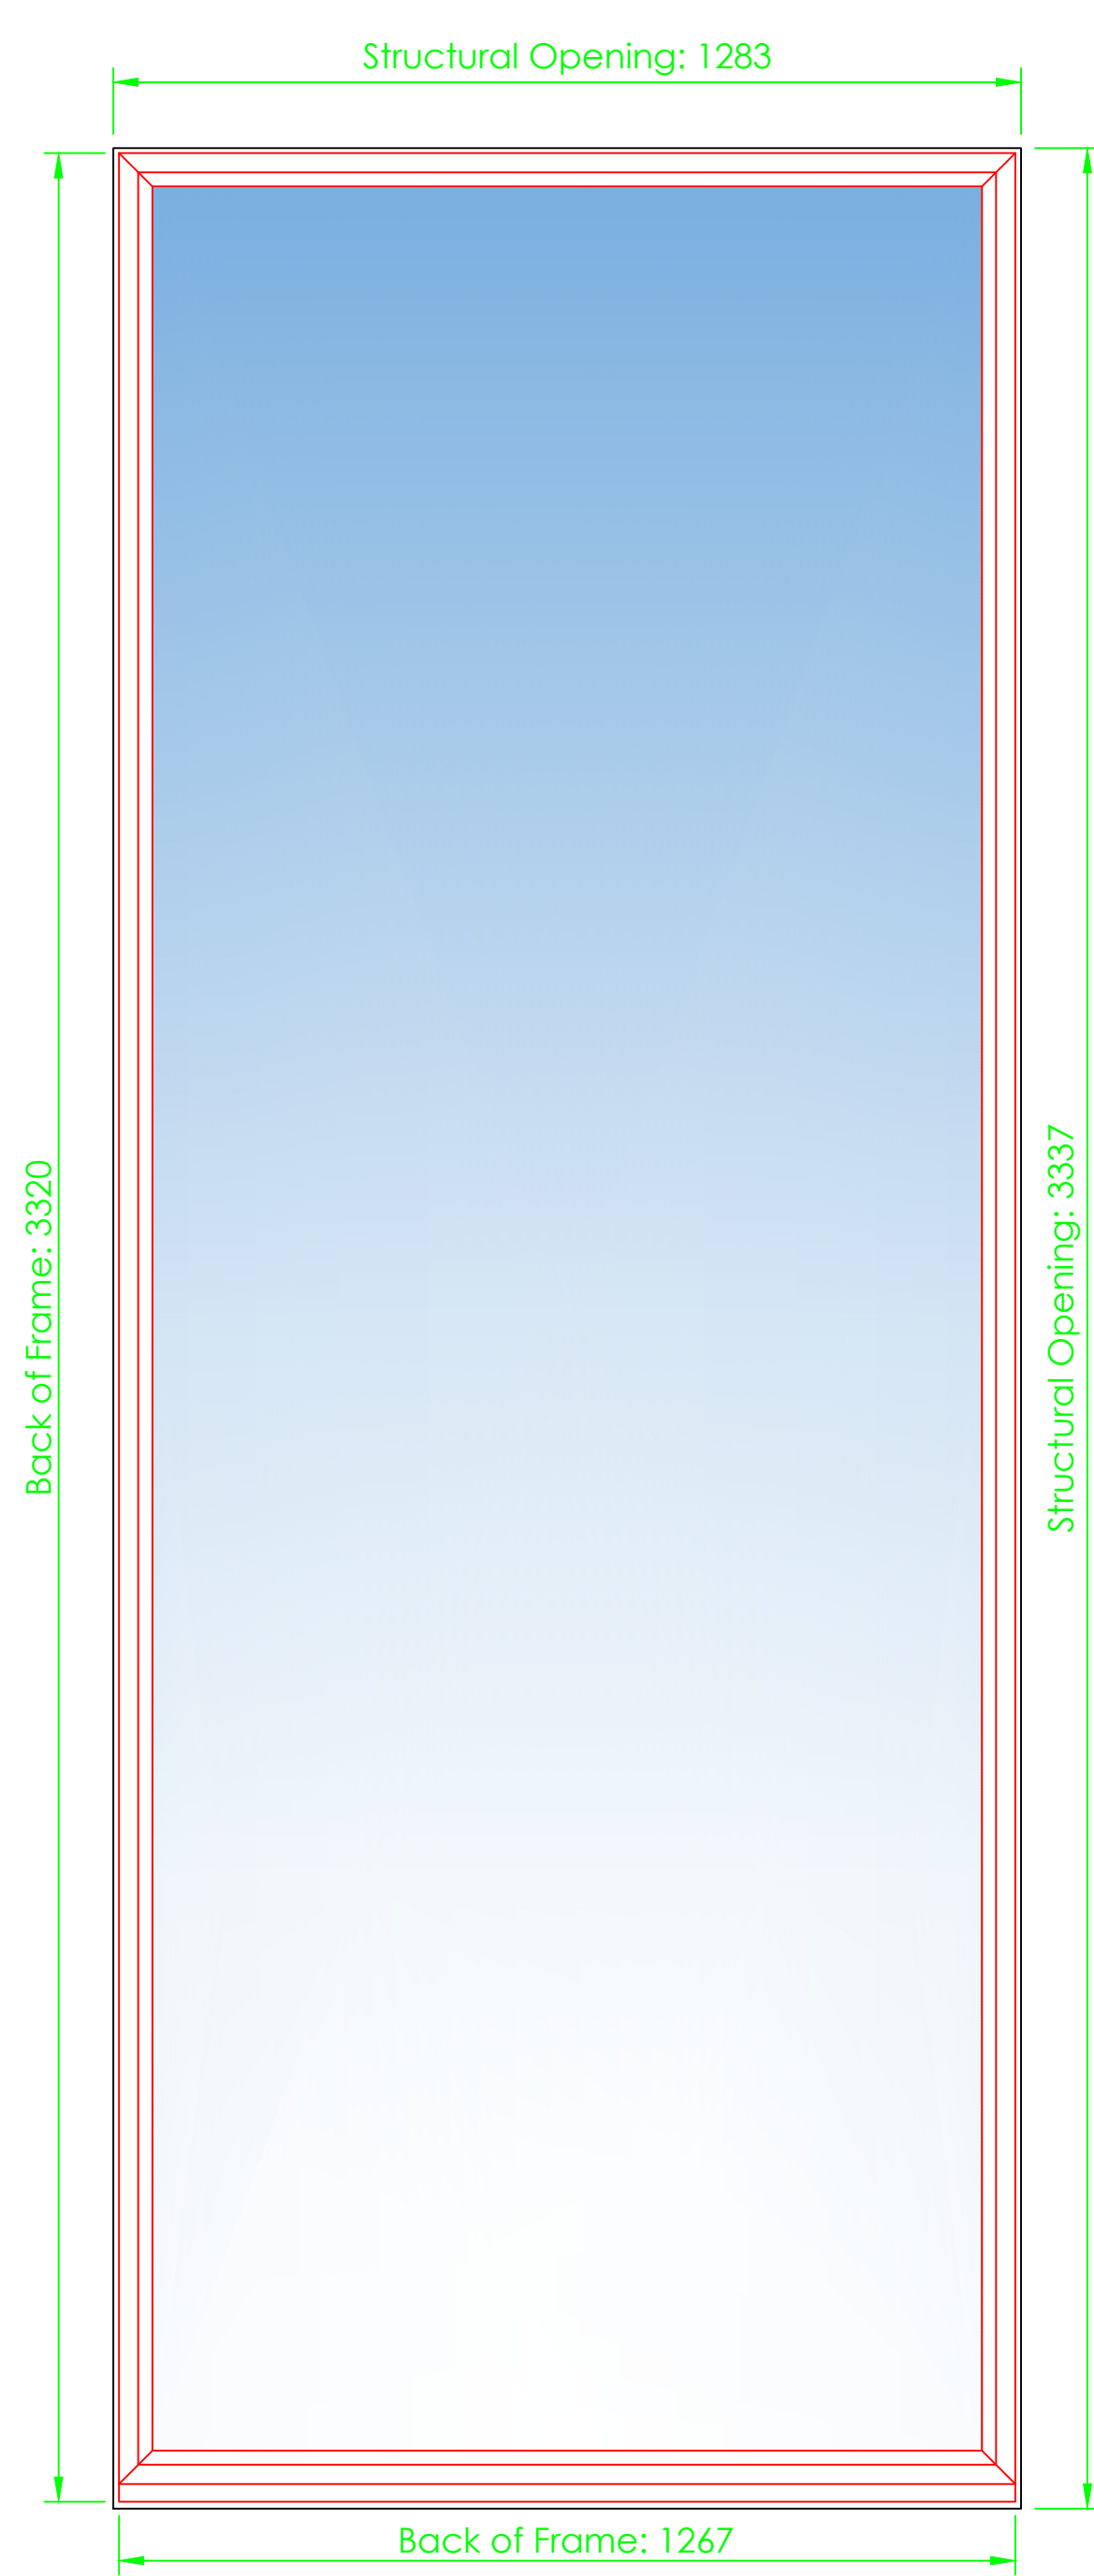

4

PLAN
Fixed Window


Scale 1:10

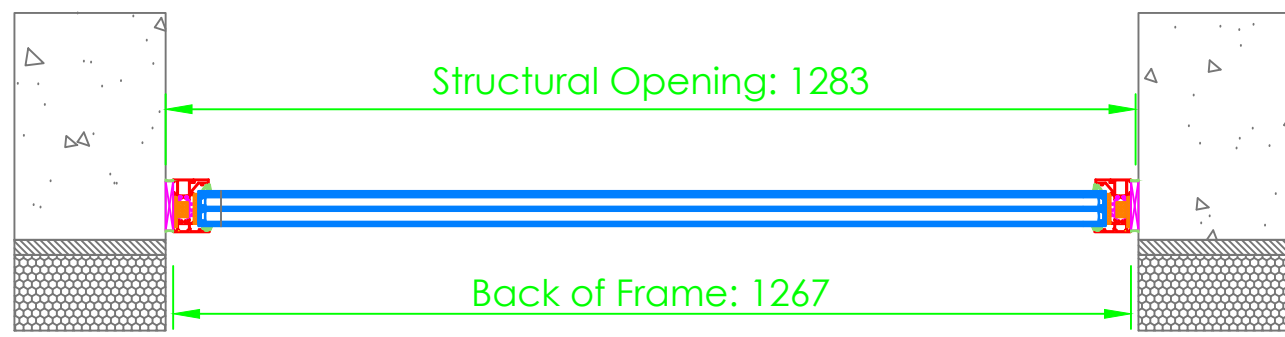

3

PLAN DETAIL
Fixed Window

Scale 1:2

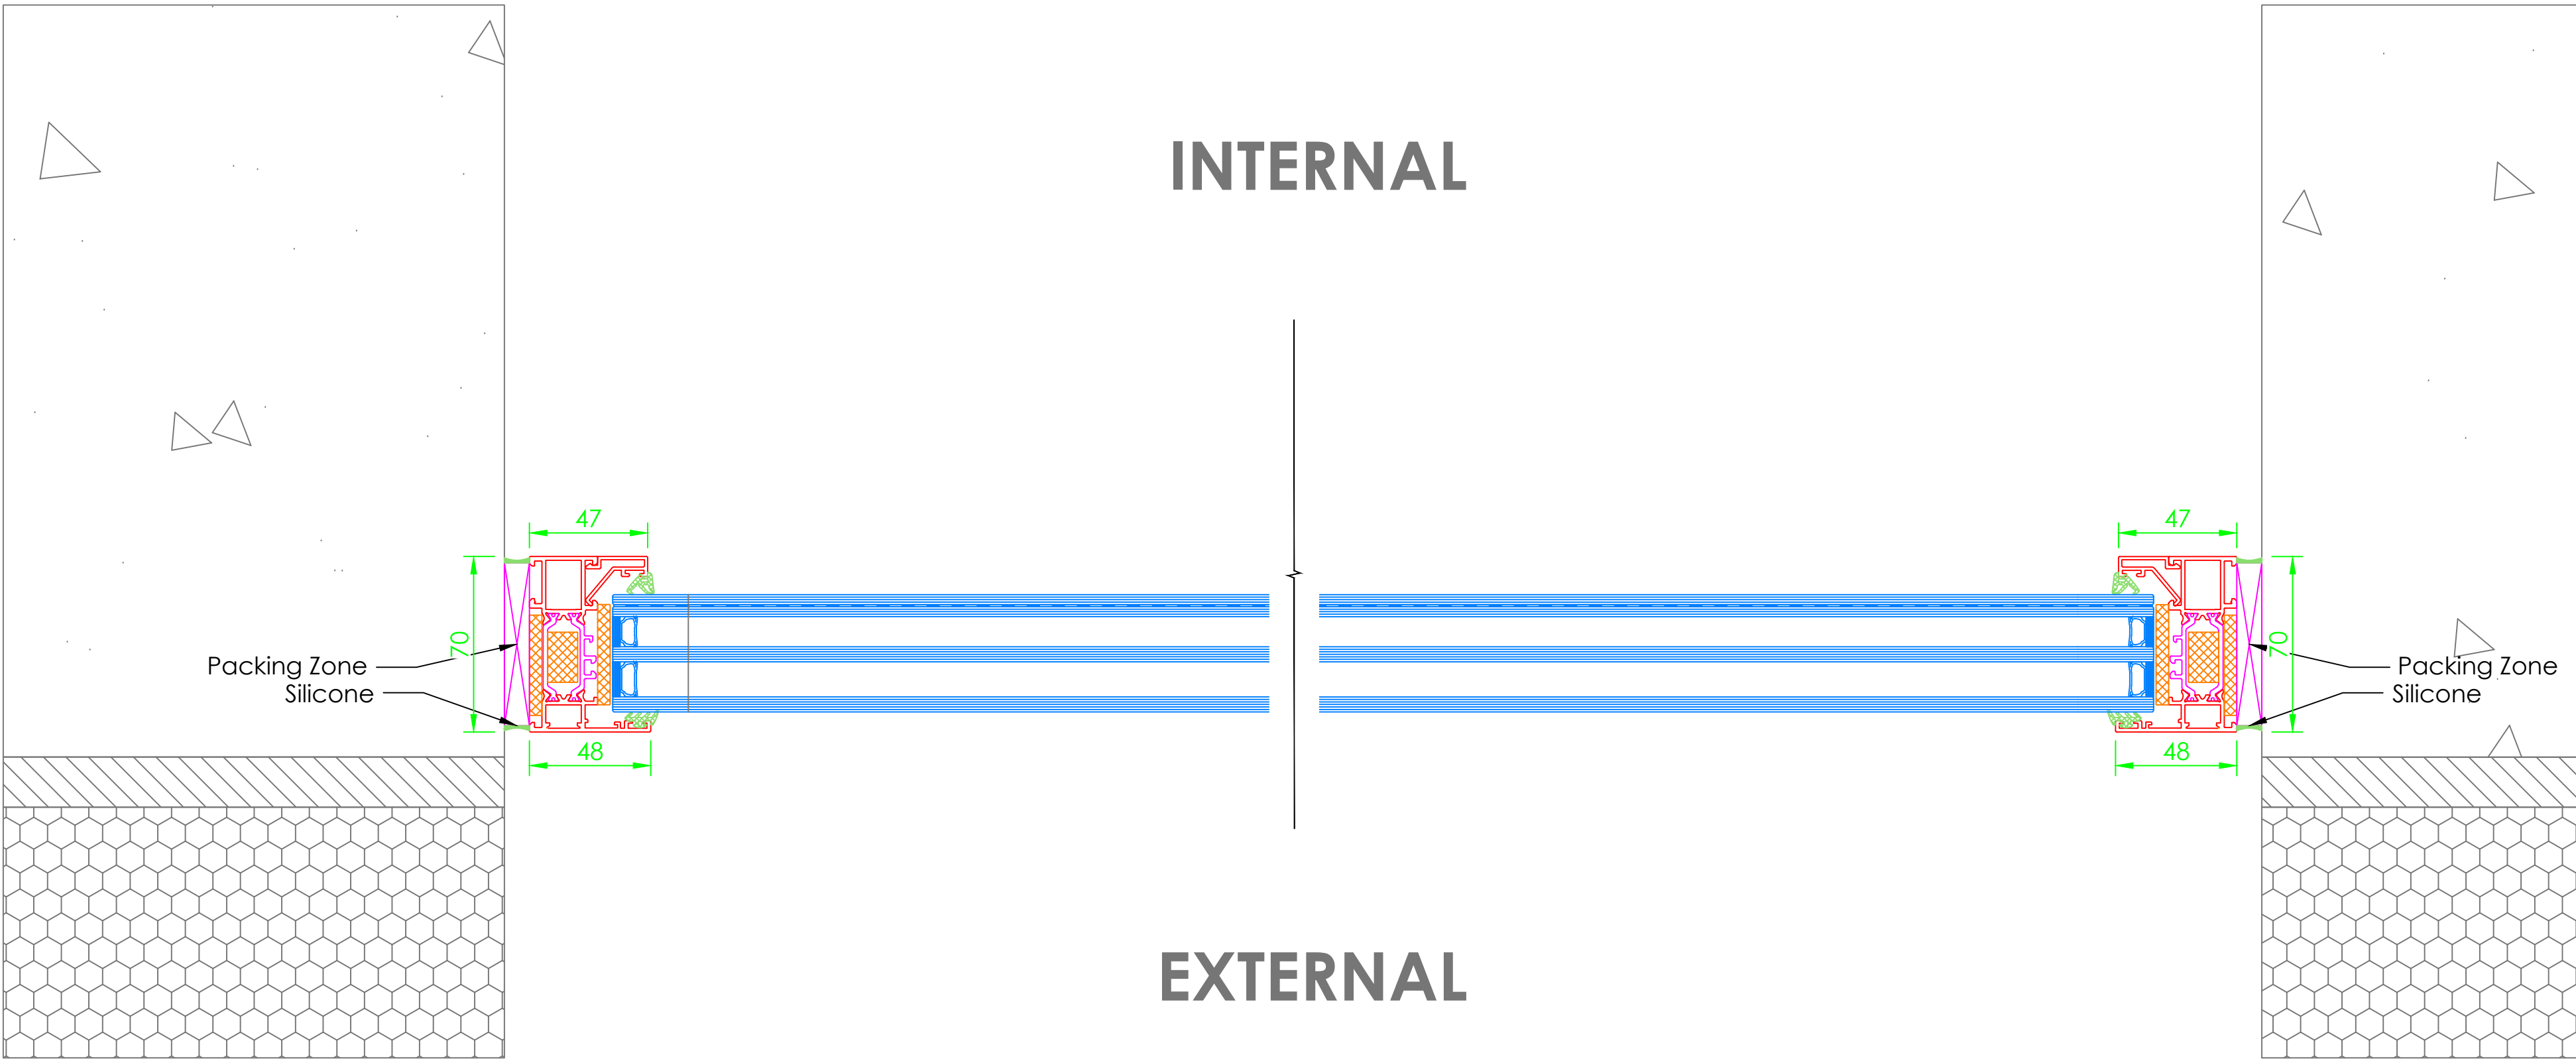

General Information Table


System Type		
Cor80 HO		
Item Reference		
012		
Frame Finish		
RAL5004 Matt Blue Black		
Door Finish		
N/a		
Ironmongery		
Type STD	Finish Black	
Locking		
std		
Additional Items		
N/a		
Glass Specification		
6tgh Solar / 4tgh / 6.8lam		

01	18.10.24	Changes as per meeting 17.10.24		LS	LS
00	11.10.24	First Issue		LS	LS
Rev	Date	Description		DR	CH
GA Reference Colour:					
Status:					
For Approval					
FESTA SYSTEM					
For a better view of life.					
Festa System UK Ltd Unit D The Dye works Albert Street Lockwood Huddersfield HD1 3RE			Tel: +44 (0) 1484 949 105 Email: info@festa-system.co.uk Web: www.festa-system.co.uk		
Project Number: FS377					
Project Name: Hearing Neb					
Title: Fixed Window					
Scale @ A0:		Drawing No.:		Revision:	
1:2/1:10		FS-DRG-012		01	

1

SECTION DETAIL
Fixed Window


Scale 1:2

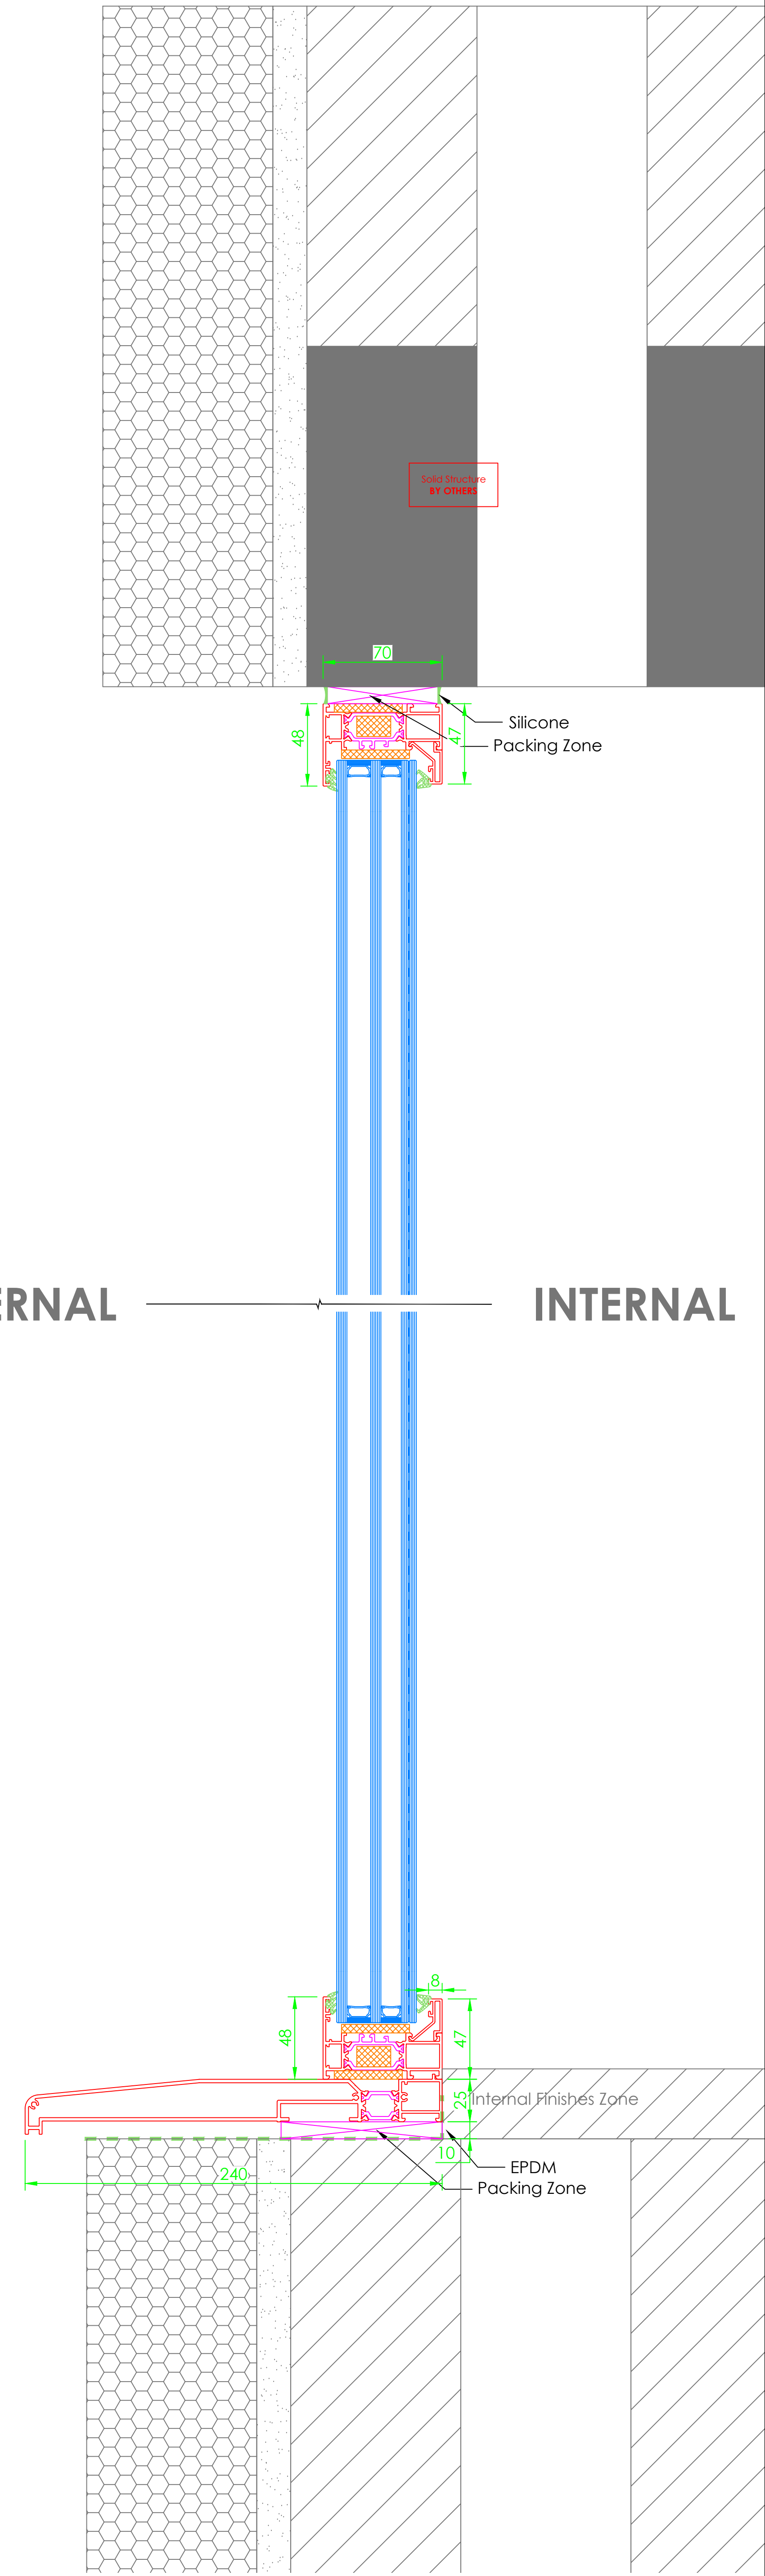

2


SECTION DETAIL
Fixed Window

Scale 1:10

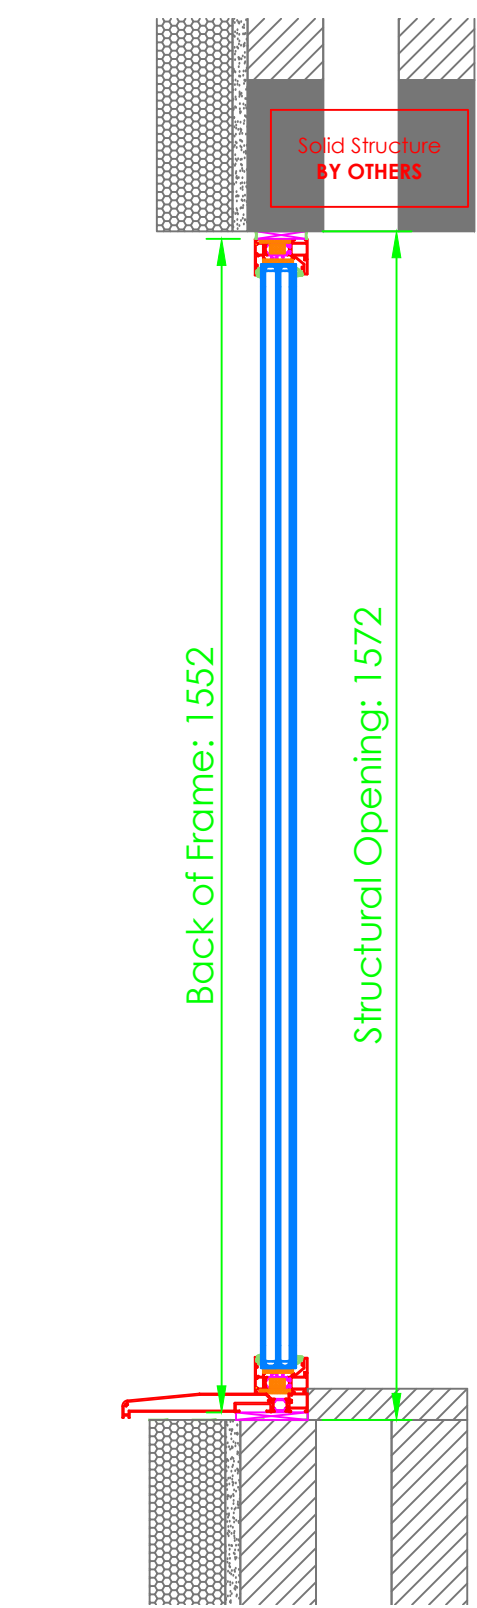


5 SECTION
Fixed Window

Scale 1:10

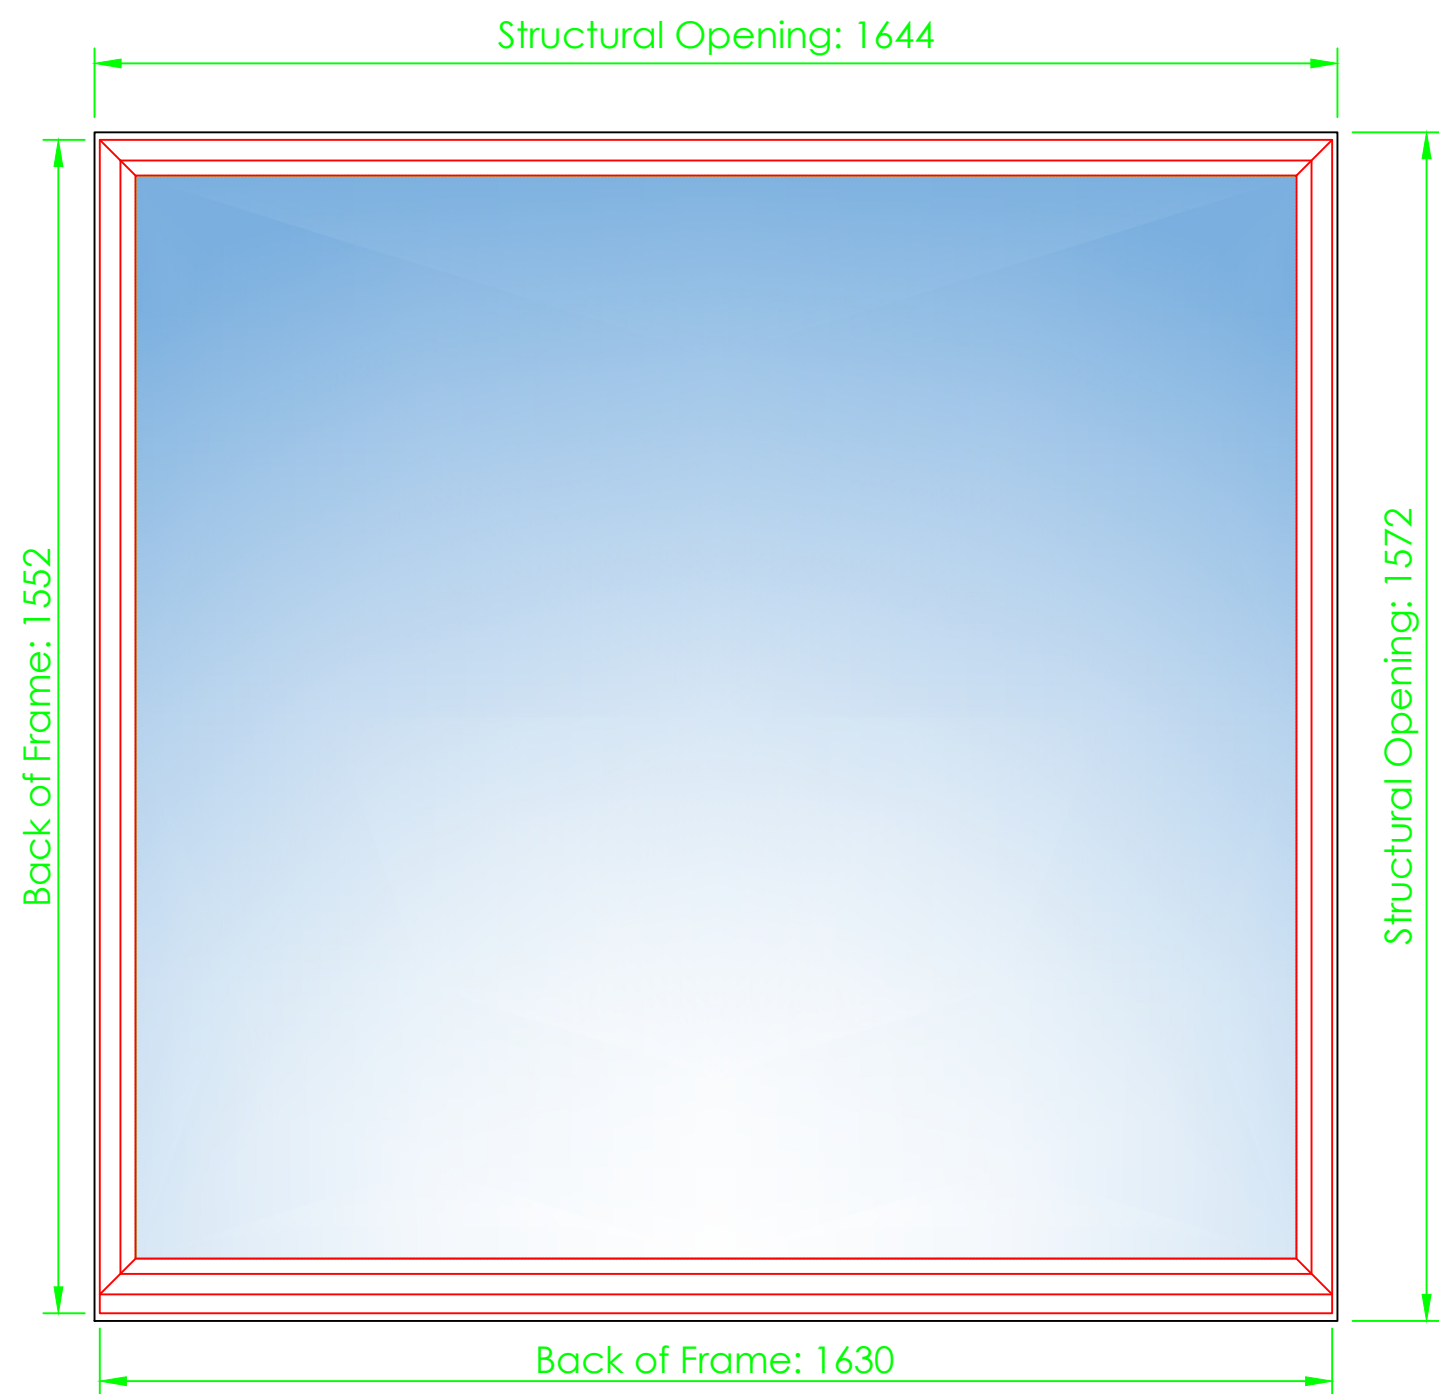


6 ELEVATION DETAIL
Fixed Window

Scale 1:10

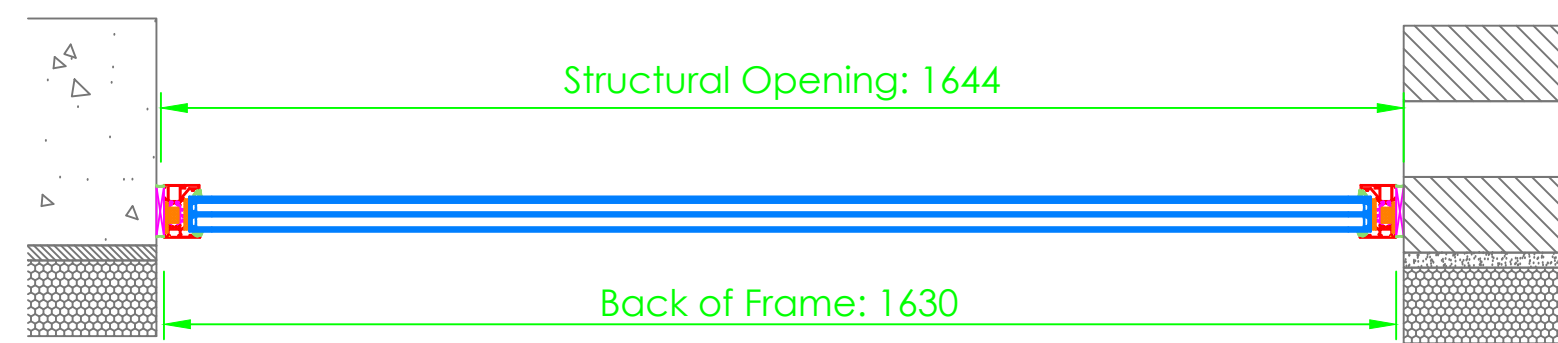

4 PLAN
Fixed Window

Scale 1:10

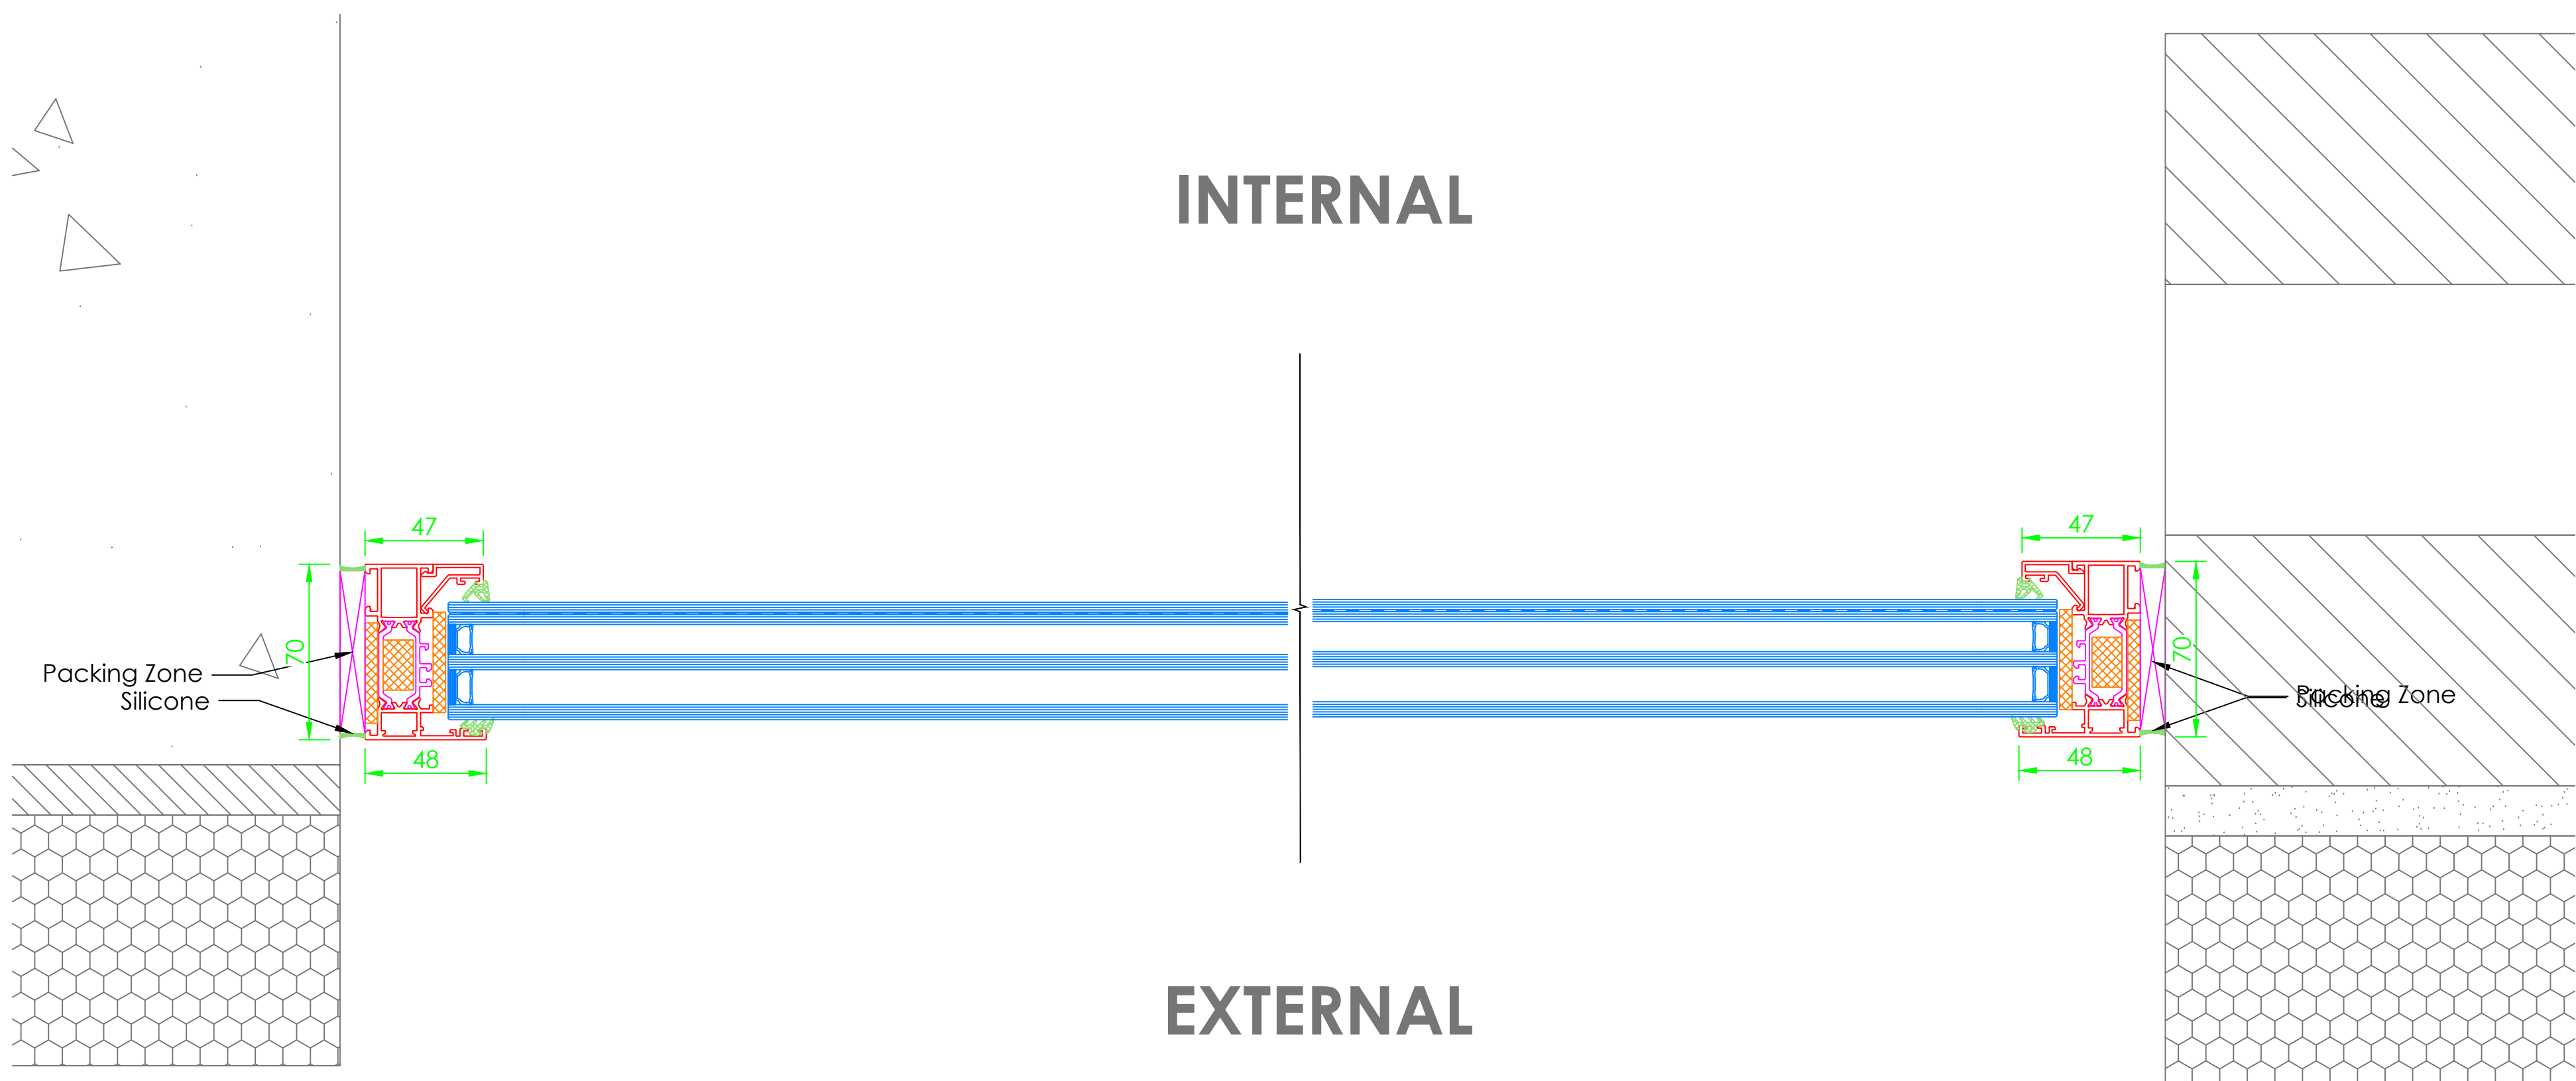

3 PLAN DETAIL
Fixed Window

Scale 1:2

General Information Table


System Type		
Cor80 HO		
Item Reference		
013		
Frame Finish		
RAL5004 Matt Blue Black		
Door Finish		
N/a		
Ironmongery		
Type	STD	Finish Black
Locking		
std		
Additional Items		
N/a		
Glass Specification		
6tgh Solar / 4tgh / 6.8lam		

01	18.10.24	Changes as per meeting 17.10.24		LS	LS
00	11.10.24	First Issue		LS	LS
Rev	Date	Description		DR	CH
GA Reference Colour:					
Status:					
For Approval					
FESTA SYSTEM					
For a better view of life.					
Festa System UK Ltd Unit D The Dryworks Albert Street Lockwood Huddersfield HD1 3RE			Tel: +44 (0) 1484 949 105 Email: info@festa-system.co.uk Web: www.festa-system.co.uk		
Project Number: FS377					
Project Name: Hearing Neb					
Title: Fixed Window					
Scale @ A0:		Drawing No.:		Revision:	
1:2/1:10		FS-DRG-013		01	

1

SECTION DETAIL
Fixed Window

Scale 1:2

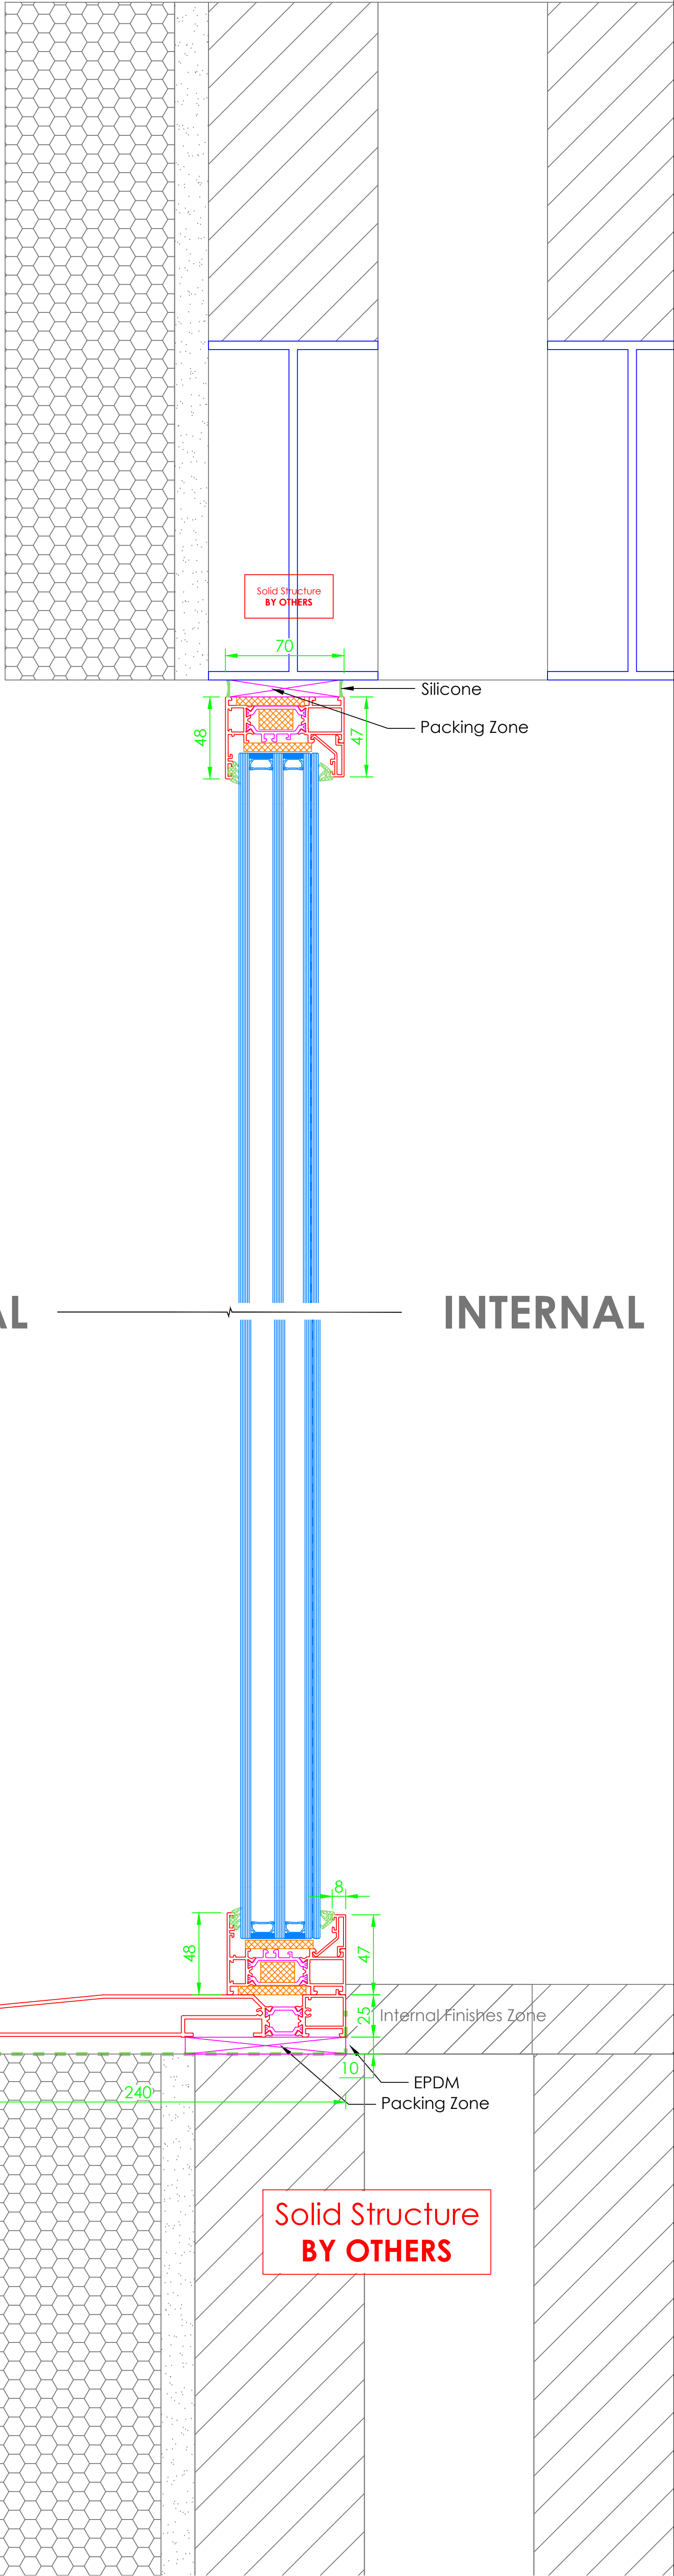


EXTERNAL

INTERNAL

2

SECTION DETAIL
Fixed Window


Scale 1:10

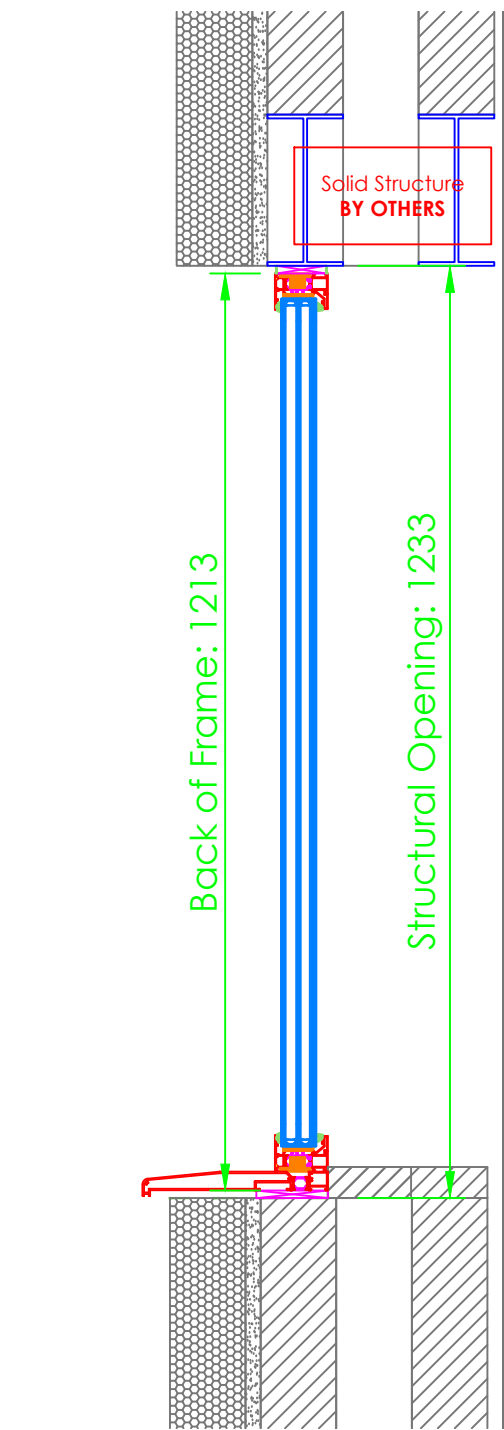

5

SECTION
Fixed Window


Scale 1:10

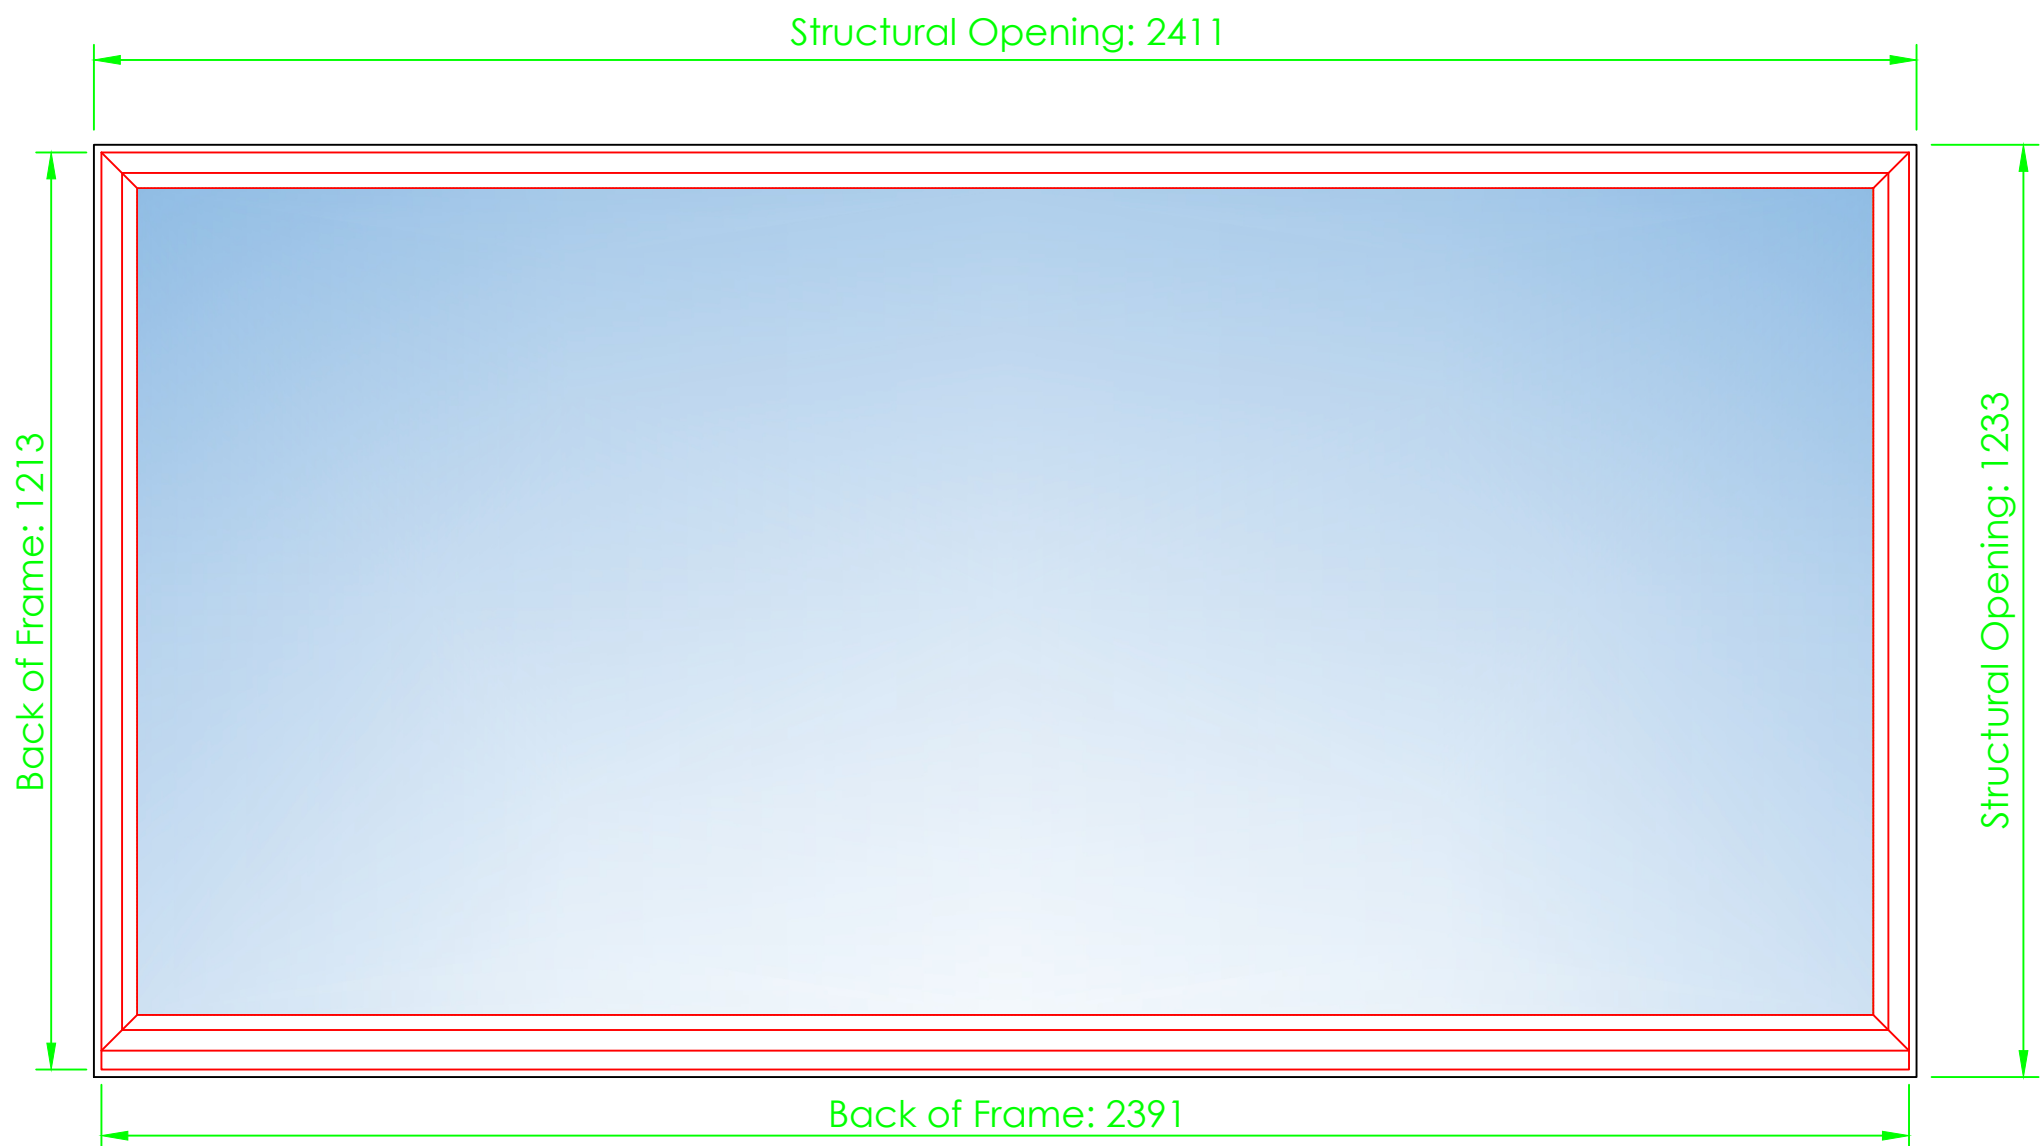

6

ELEVATION DETAIL
Fixed Window


Scale 1:10

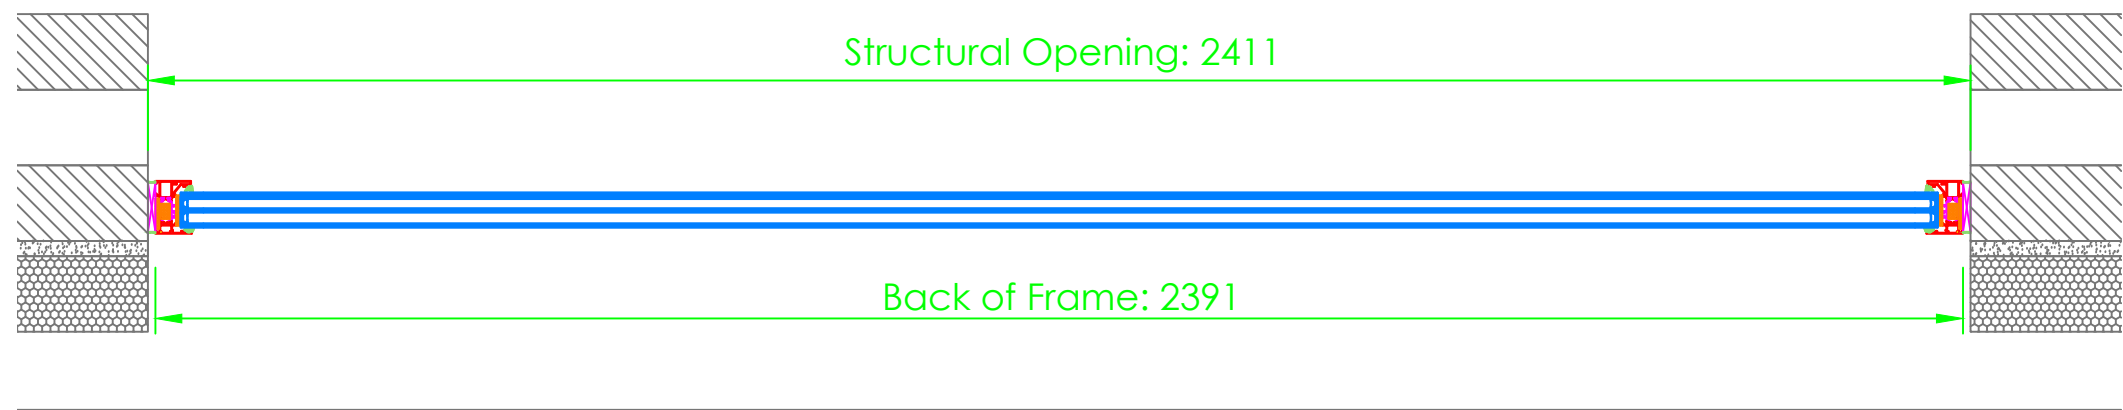

4

PLAN
Fixed Window

Scale 1:10

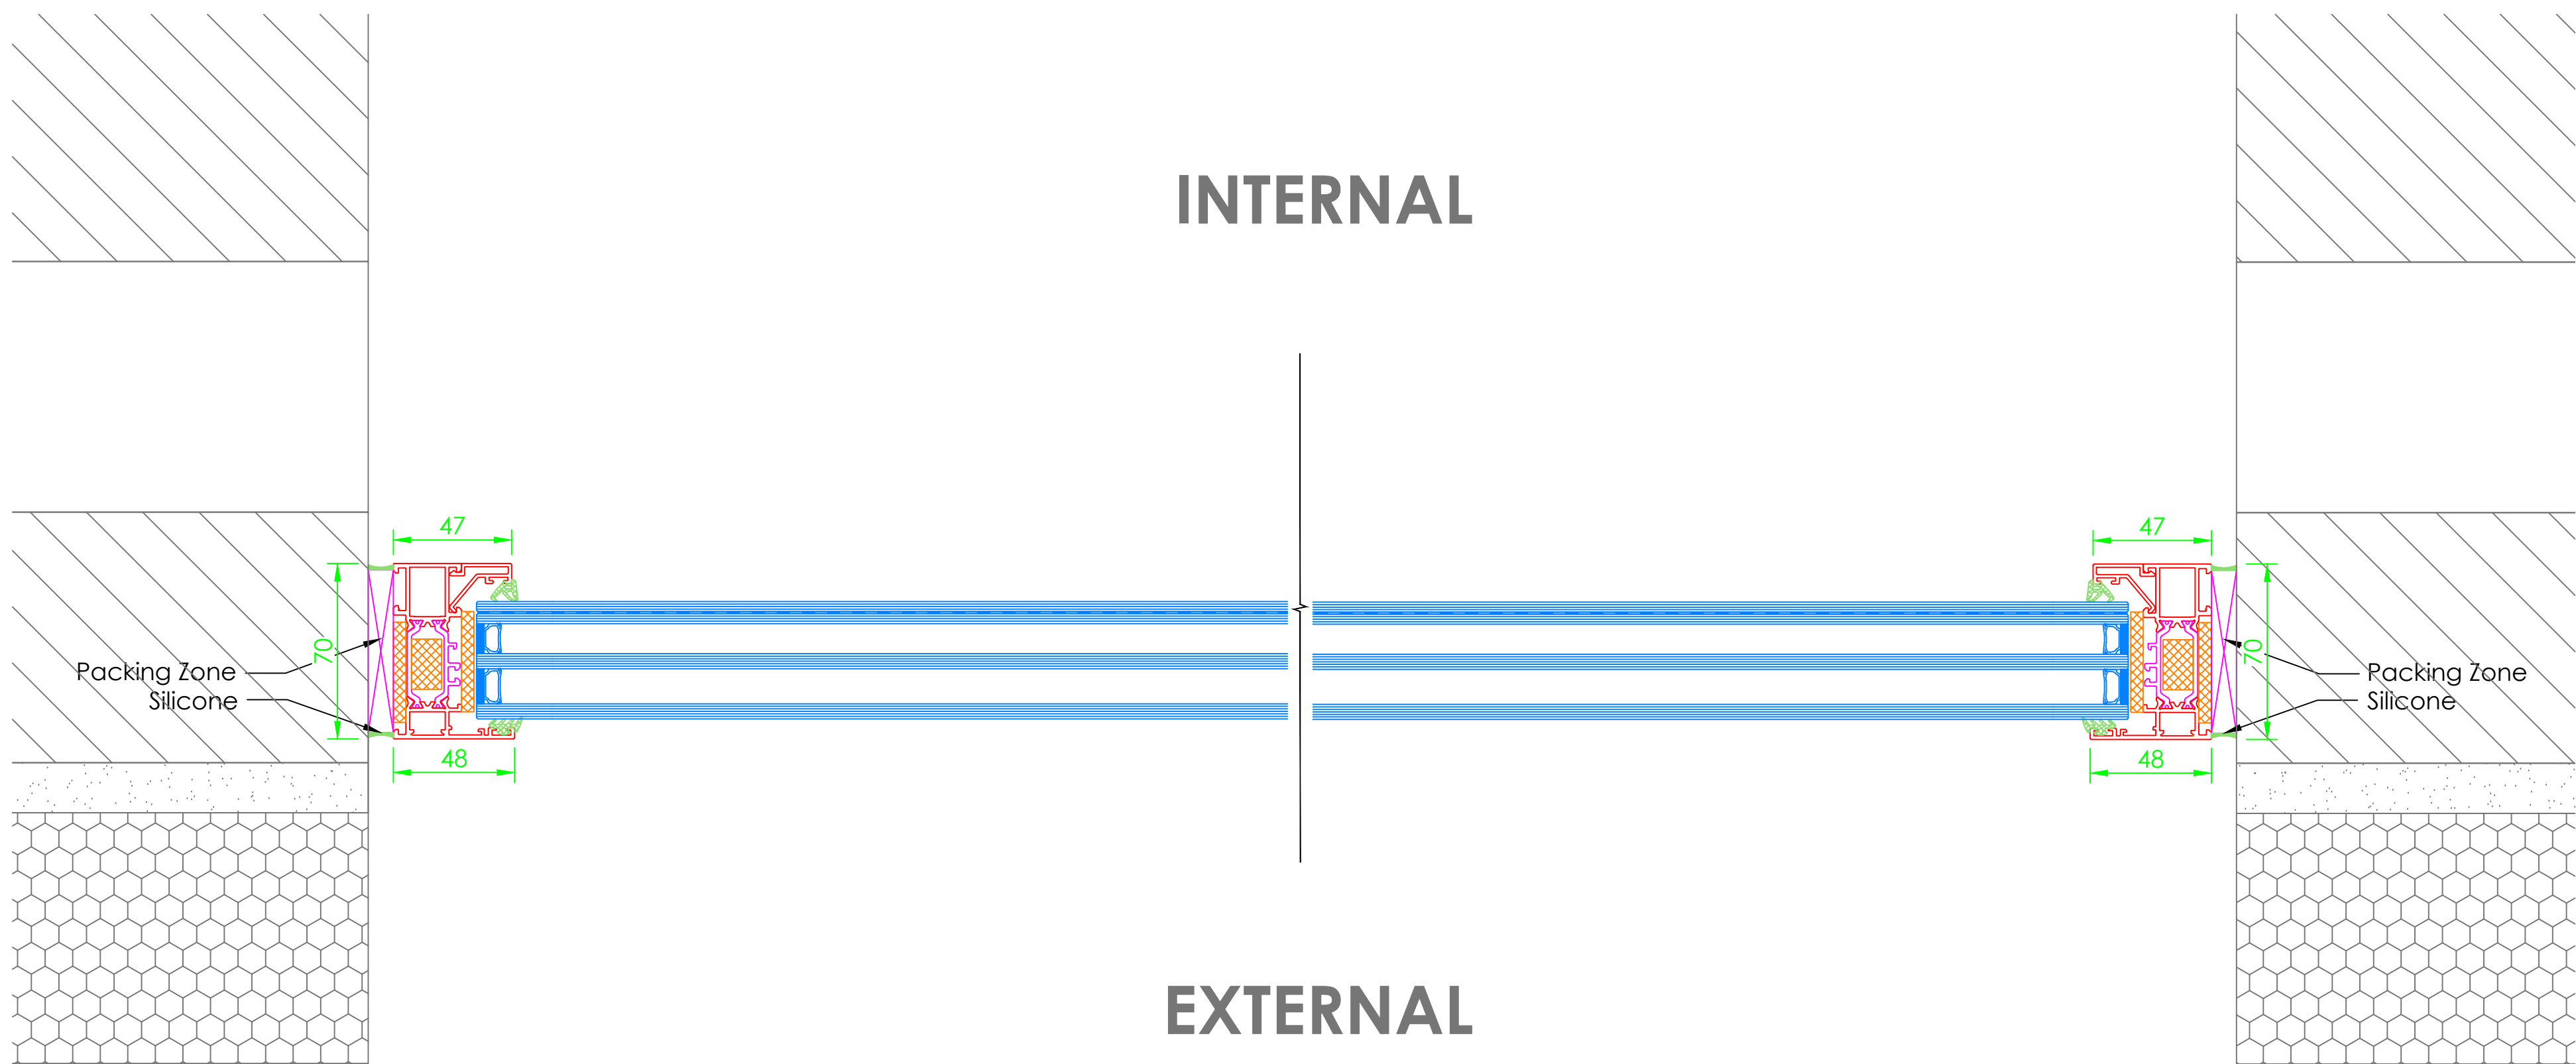

3

PLAN DETAIL
Fixed Window

Scale 1:2

General Information Table

General Information Table		
System Type		
Cor80 HO		
Item Reference		
014		
Frame Finish		
RAL5004 Matt Blue Black		
Door Finish		
N/a		
Ironmongery		
Type	N/a	Finish
N/a		
Locking		
N/a		
Additional Items		
N/a		
Glass Specification		
6tgh Solar / 4tgh / 6.8lam		

01	18.10.24	Changes as per meeting 17.10.24	LS	LS
00	11.10.24	First Issue	LS	LS
Rev	Date	Description	DR	CH

GA Reference Colour:

Status:

For Approval



For a better
view of life.

Festa System UK Ltd Unit D The Dye-works Albert Street Lockwood Huddersfield HD1 3RE	Tel: +44 (0) 1484 949 105 Email: info@festa-system.co.uk Web: www.festa-system.co.uk
---	--

Project Number: FS377

Project Name: Hearing Neb


Title: Fixed Window

Scale @ A0: 1:2/1:10	Drawing No.: FS-DRG-014	Revision: 01
-------------------------	----------------------------	-----------------

1

SECTION DETAIL
Fixed Window


Scale 1:2

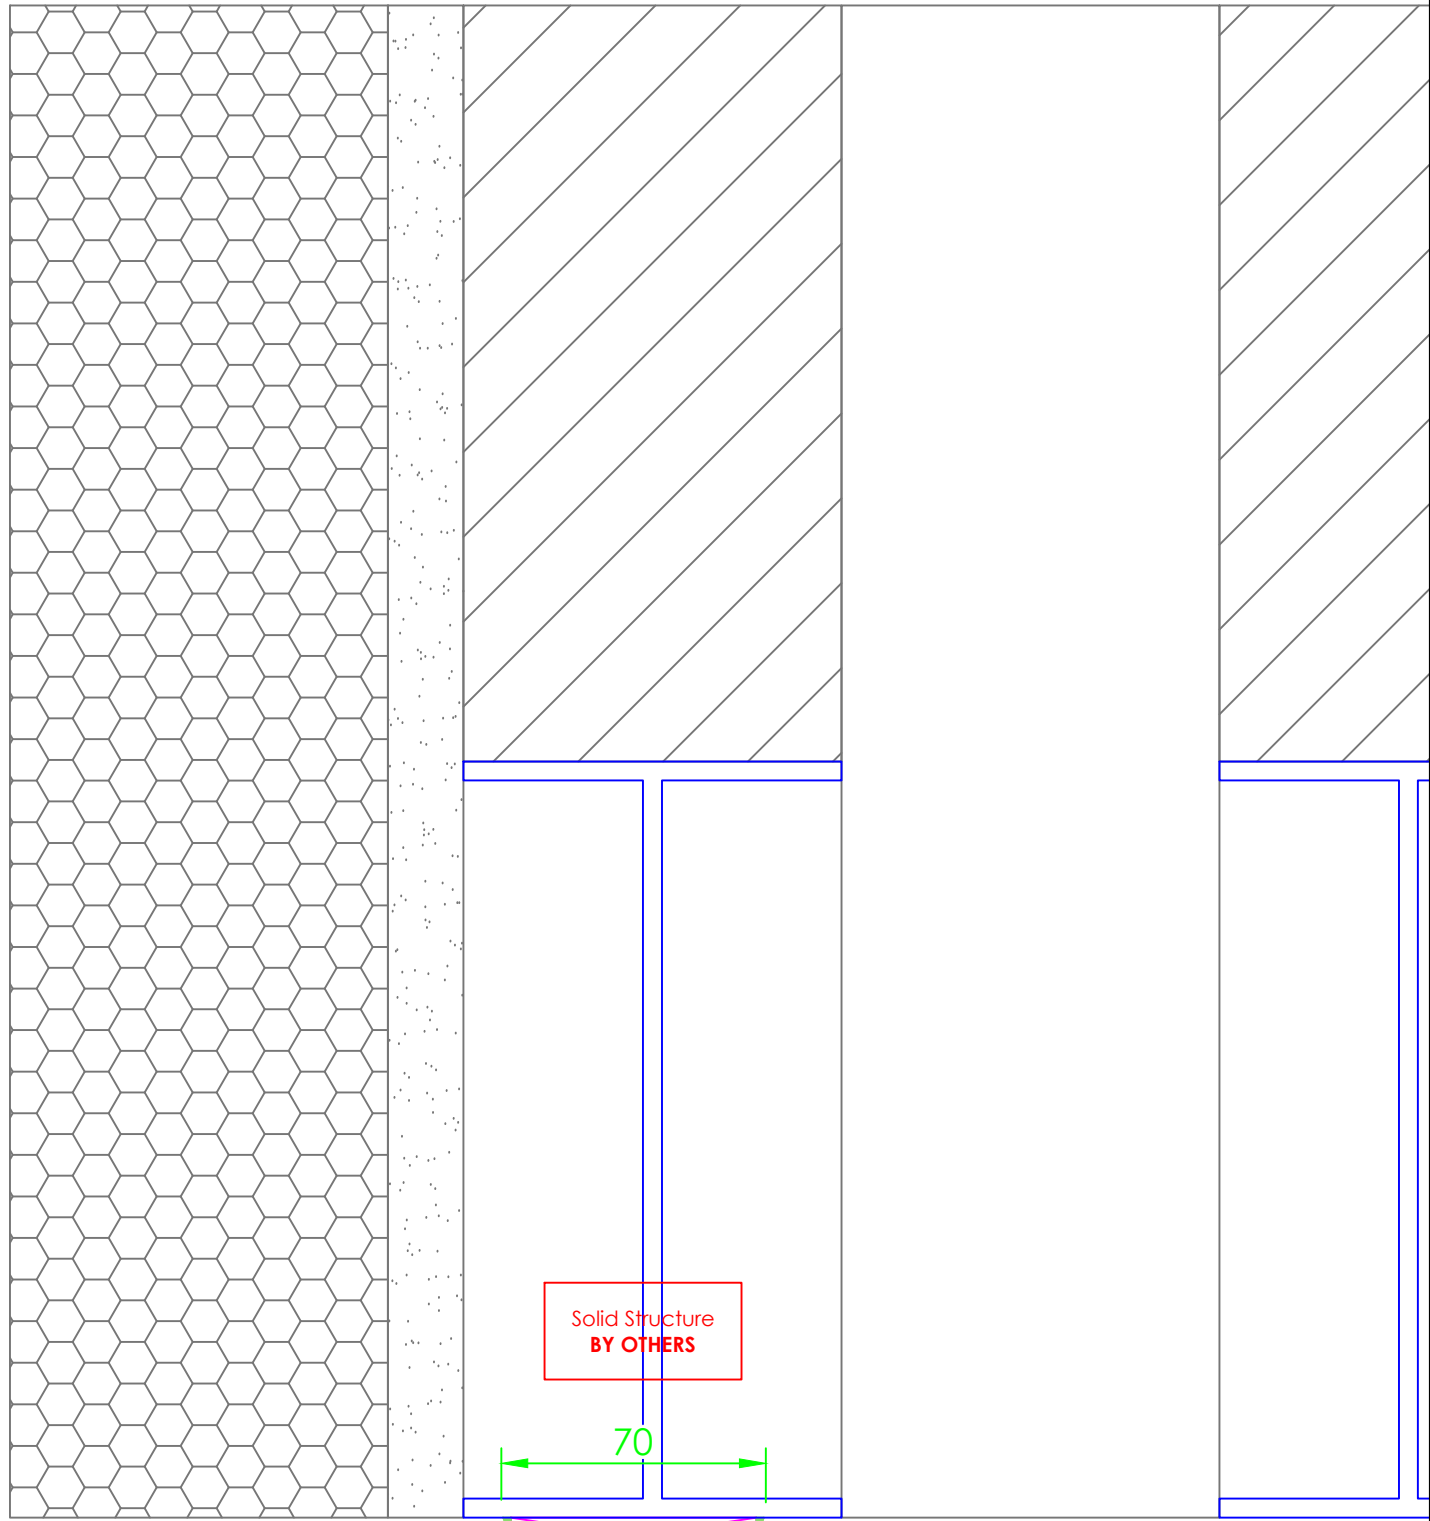

Silicone
Packing Zone

EXTERNAL

INTERNAL

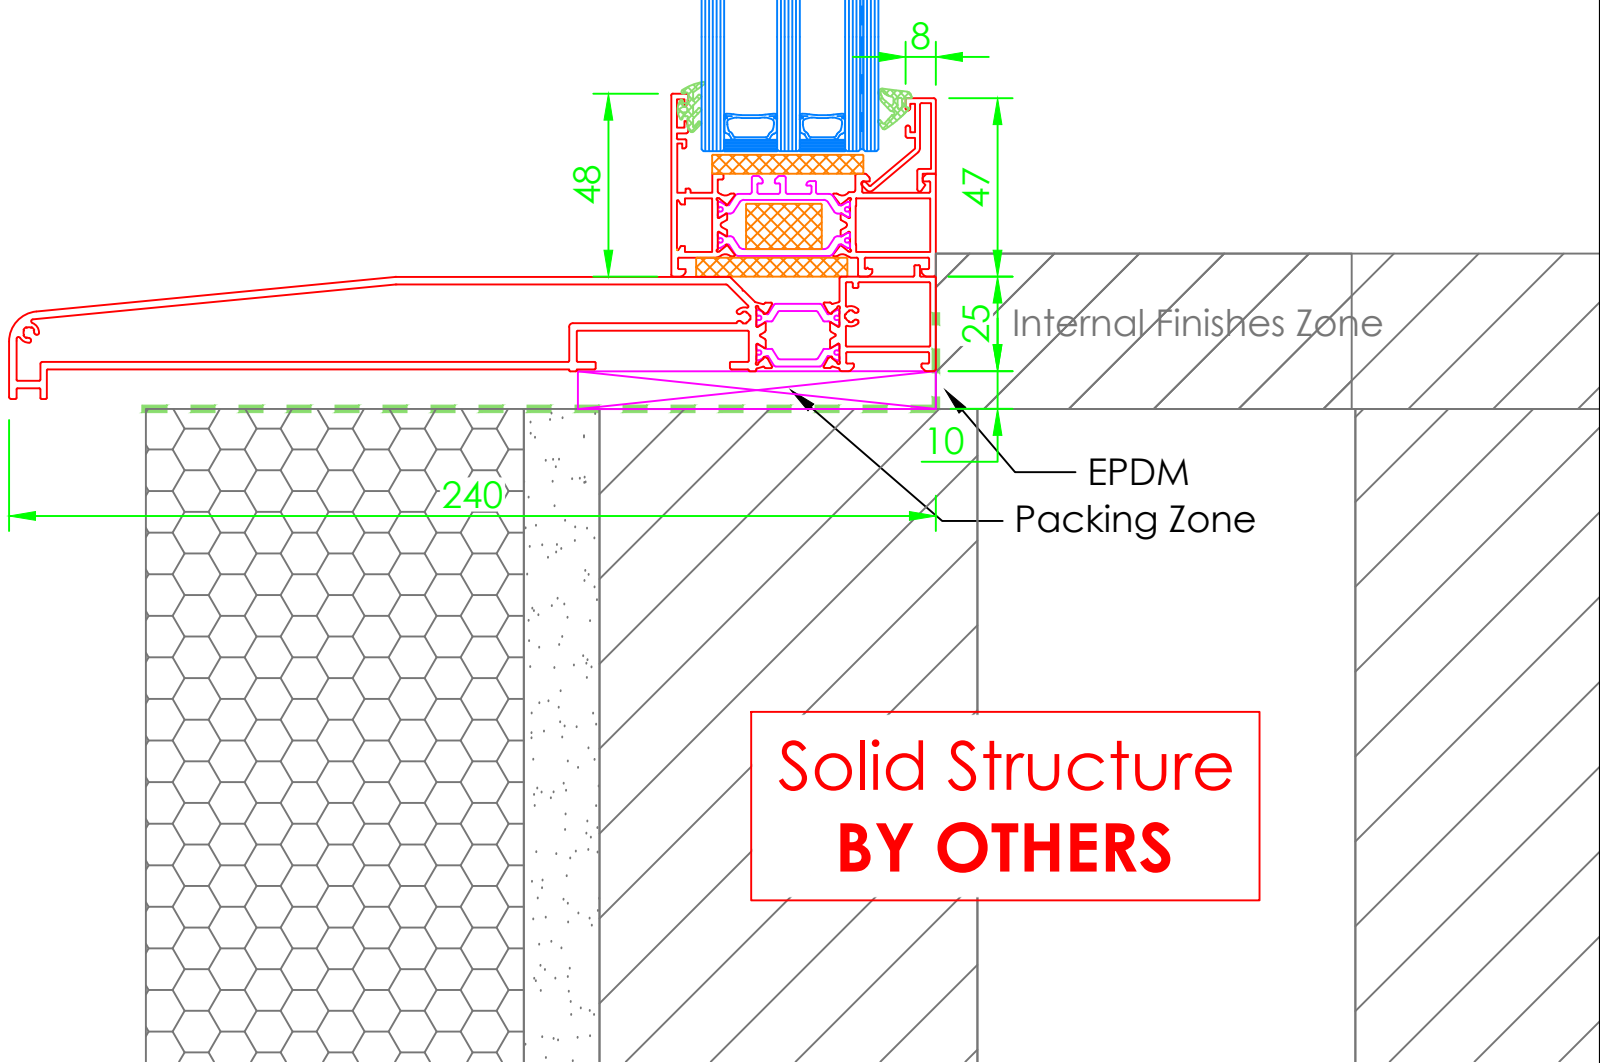

Solid Structure
BY OTHERS

2


SECTION DETAIL
Fixed Window

Scale 1:10

5

SECTION
Fixed Window


Scale 1:10

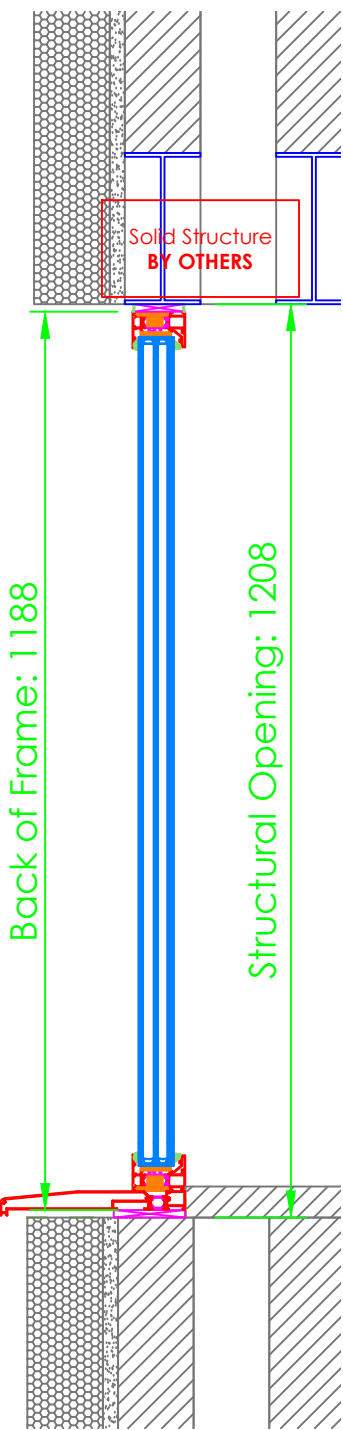

6

ELEVATION DETAIL
Fixed Window


Scale 1:10

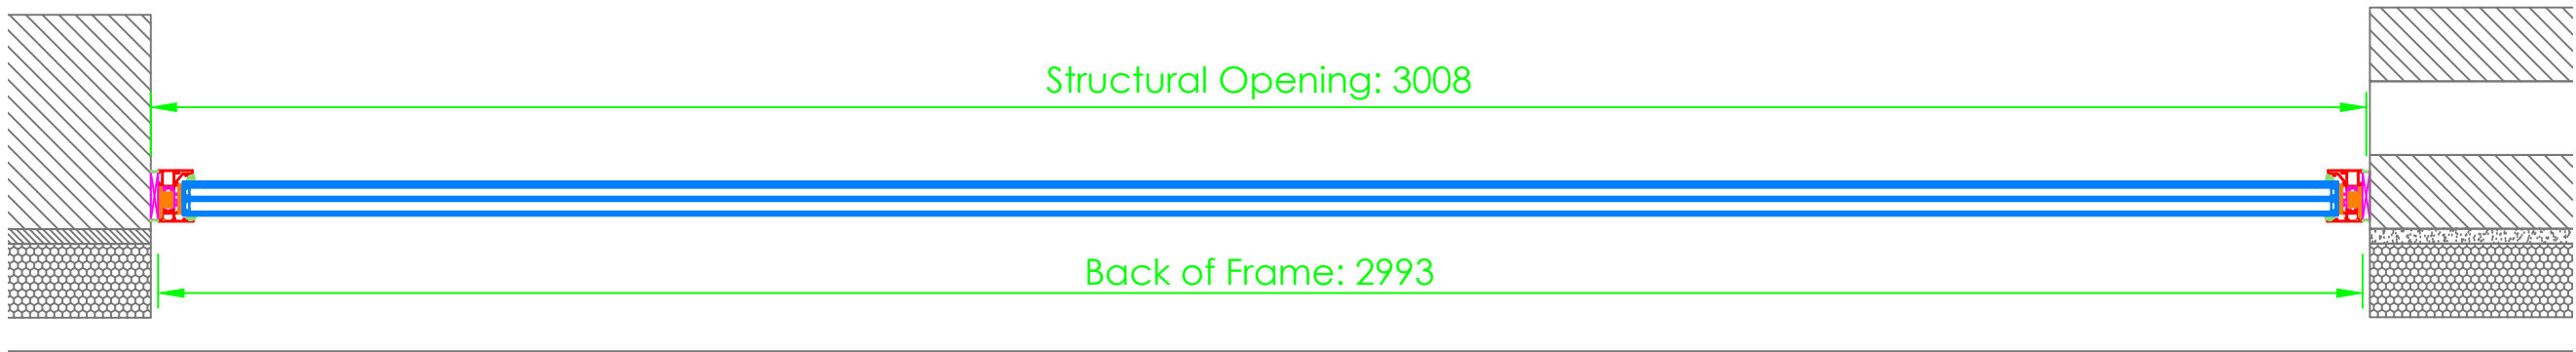

4

PLAN
Fixed Window

Scale 1:10

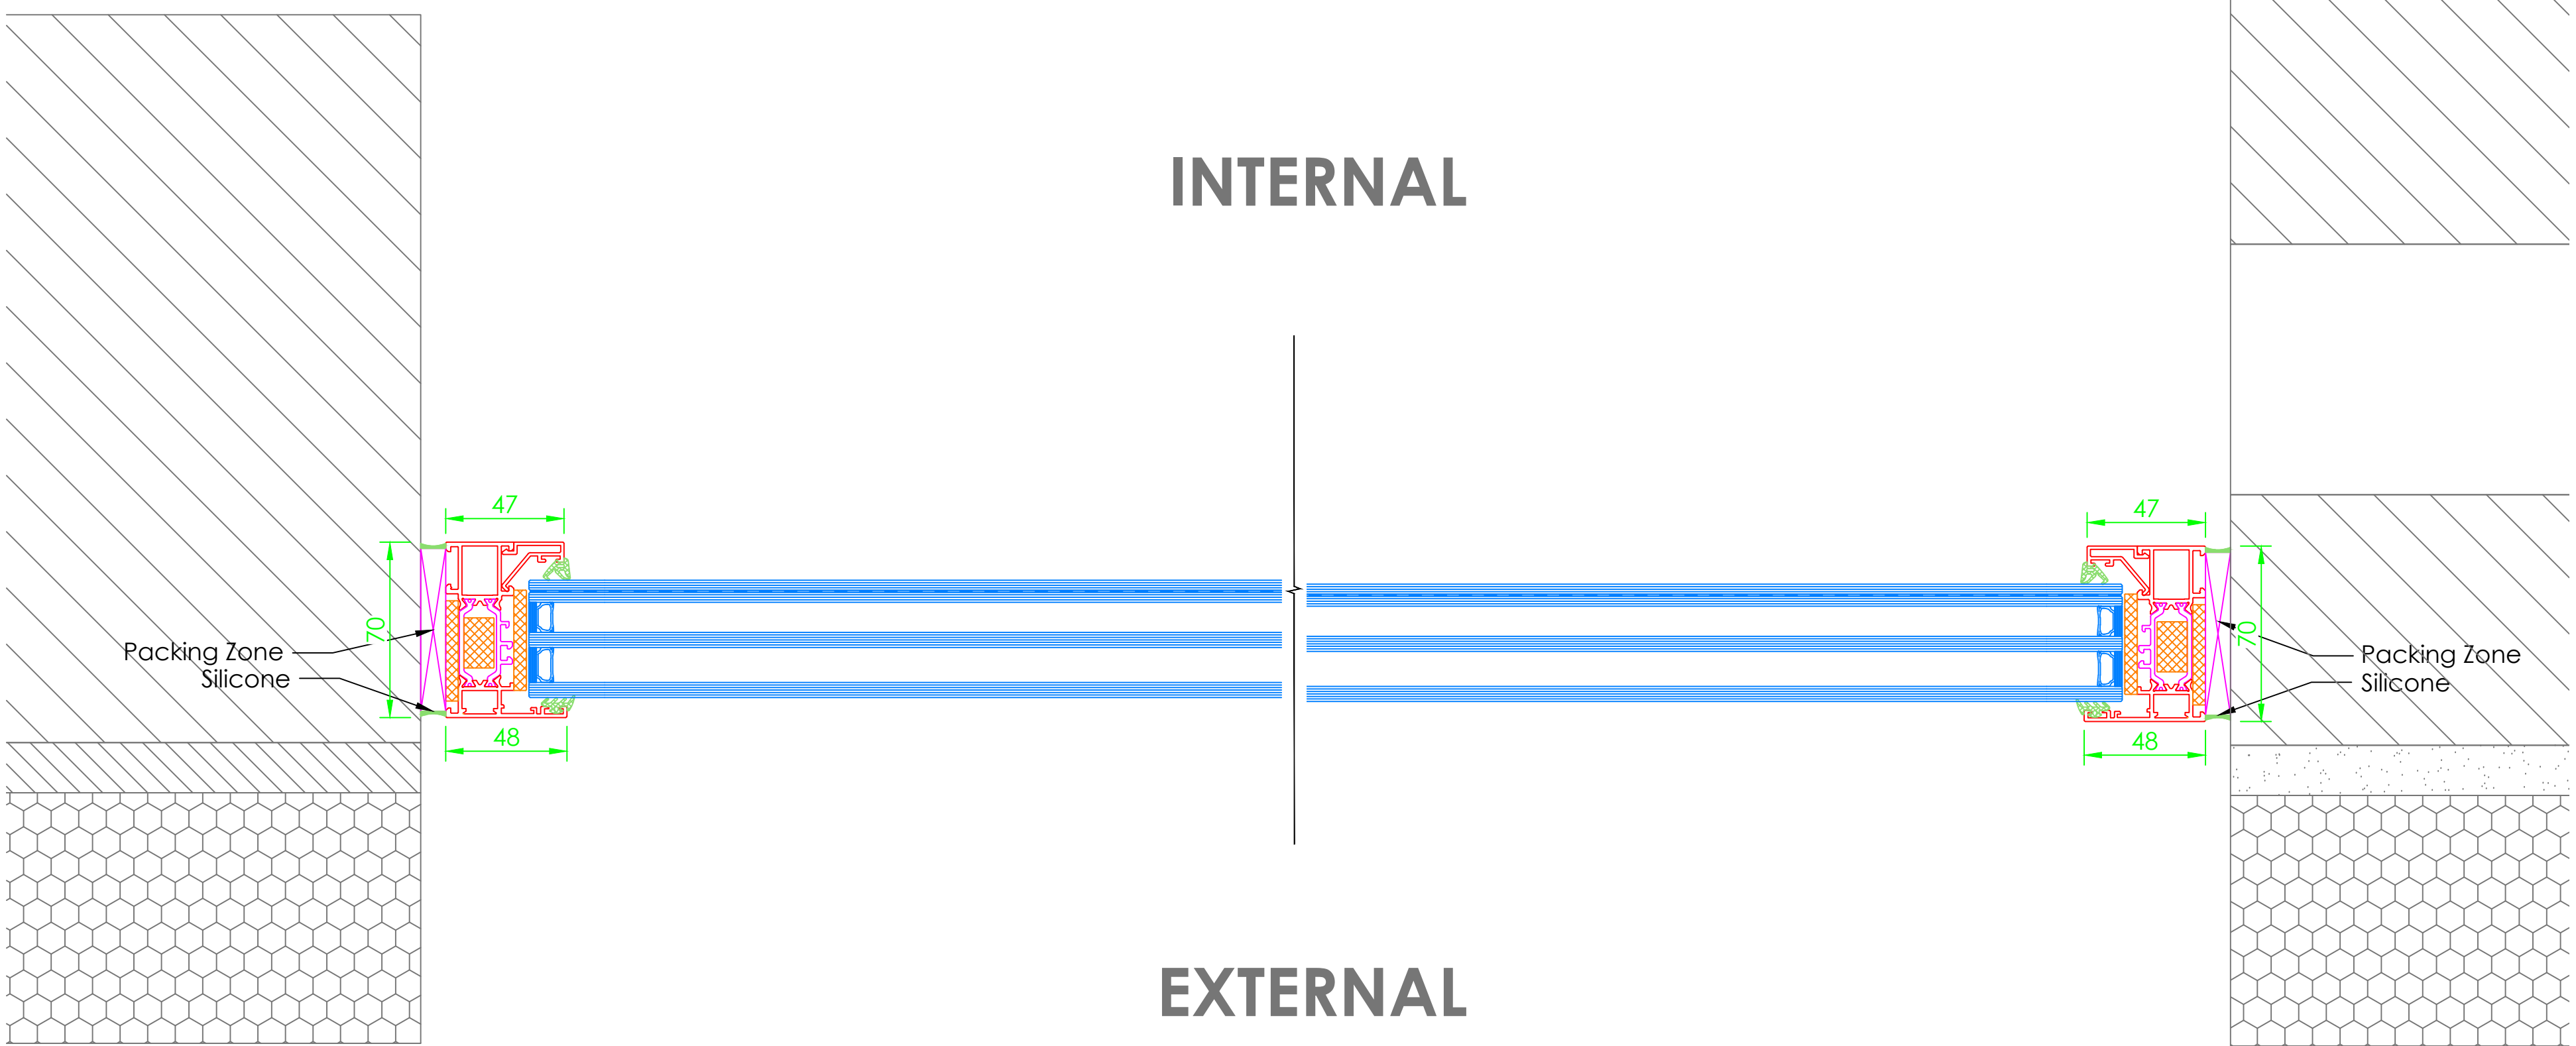

3

PLAN DETAIL
Fixed Window

Scale 1:2

General Information Table


System Type		
Cor80 HO		
Item Reference		
015		
Frame Finish		
RAL5004 Matt Blue Black		
Door Finish		
N/a		
Ironmongery		
Type	STD	Finish Black
Locking		
std		
Additional Items		
N/a		
Glass Specification		
6tgh Solar / 4tgh / 6.8lam		

01	18.10.24	Changes as per meeting 17.10.24		LS	LS
00	11.10.24	First Issue		LS	LS
Rev	Date	Description		DR	CH
GA Reference Colour:					
Status:					
For Approval					
FESTA SYSTEM					
For a better view of life.					
Festa System UK Ltd Unit D The Dyeworks Albert Street Lockwood Huddersfield HD1 3RE			Tel: +44 (0) 1484 949 105 Email: info@festa-system.co.uk Web: www.festa-system.co.uk		
Project Number: FS377					
Project Name: Hearing Neb					
Title: Fixed Window					
Scale @ A0:		Drawing No.:		Revision:	
1:2/1:10		FS-DRG-015		01	

1

SECTION DETAIL
Fixed Window

Scale 1:2

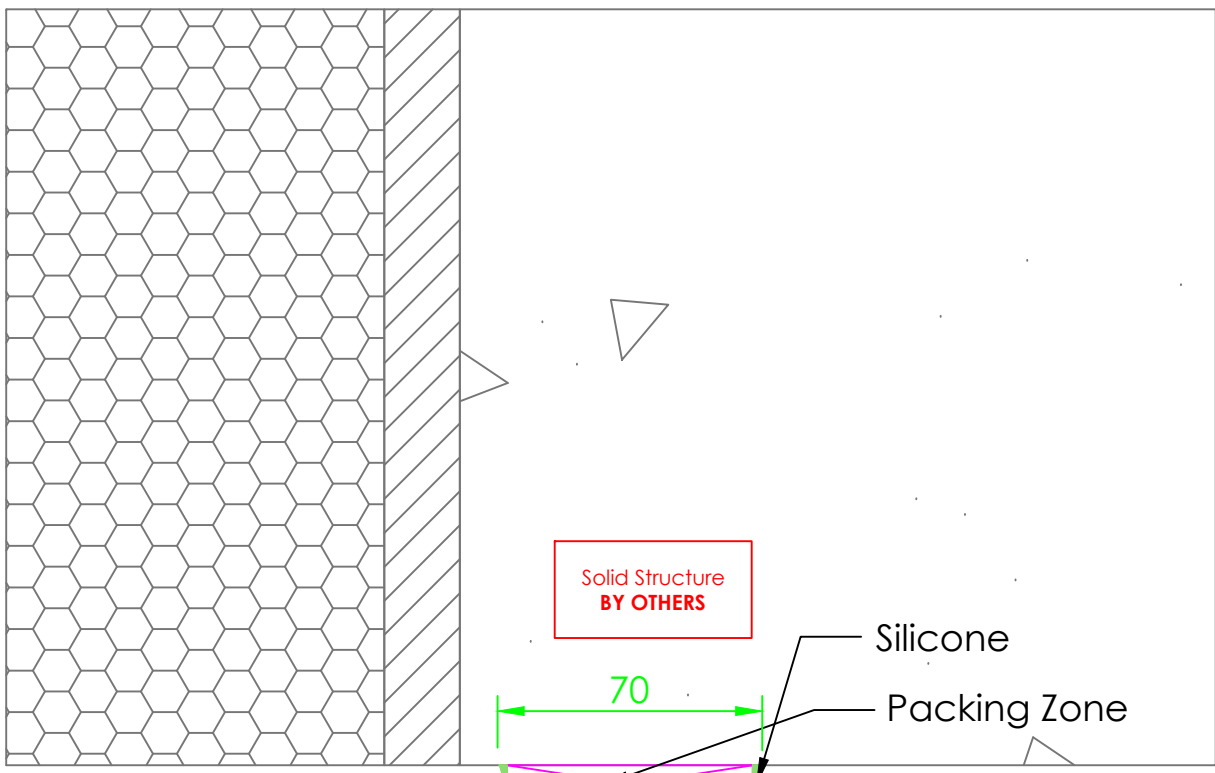


EXTERNAL

INTERNAL

2

SECTION DETAIL
Fixed Window


Scale 1:10

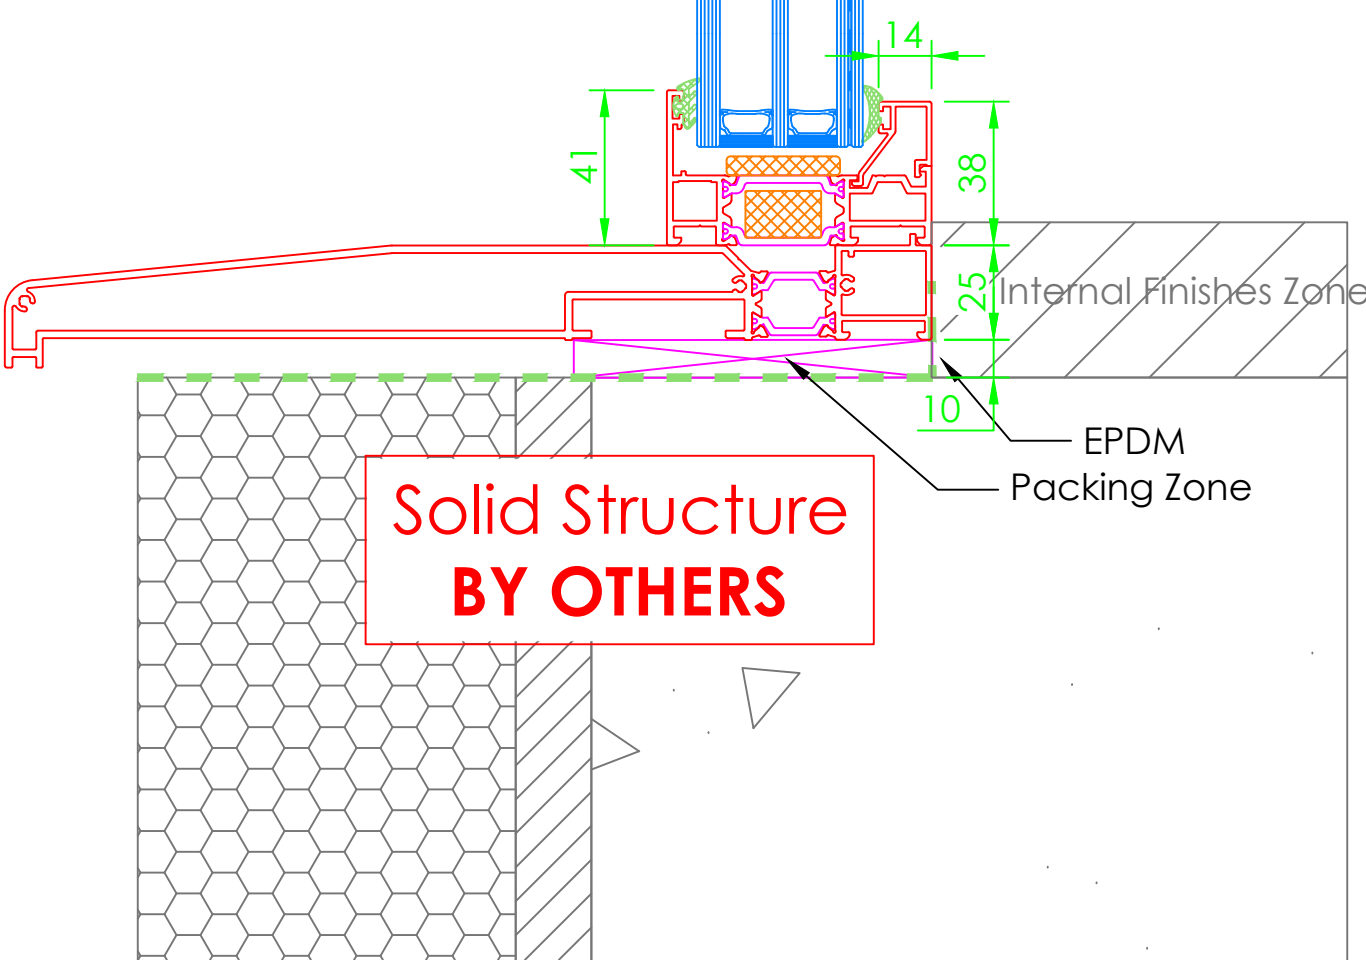

5

SECTION
Fixed Window


Scale 1:10

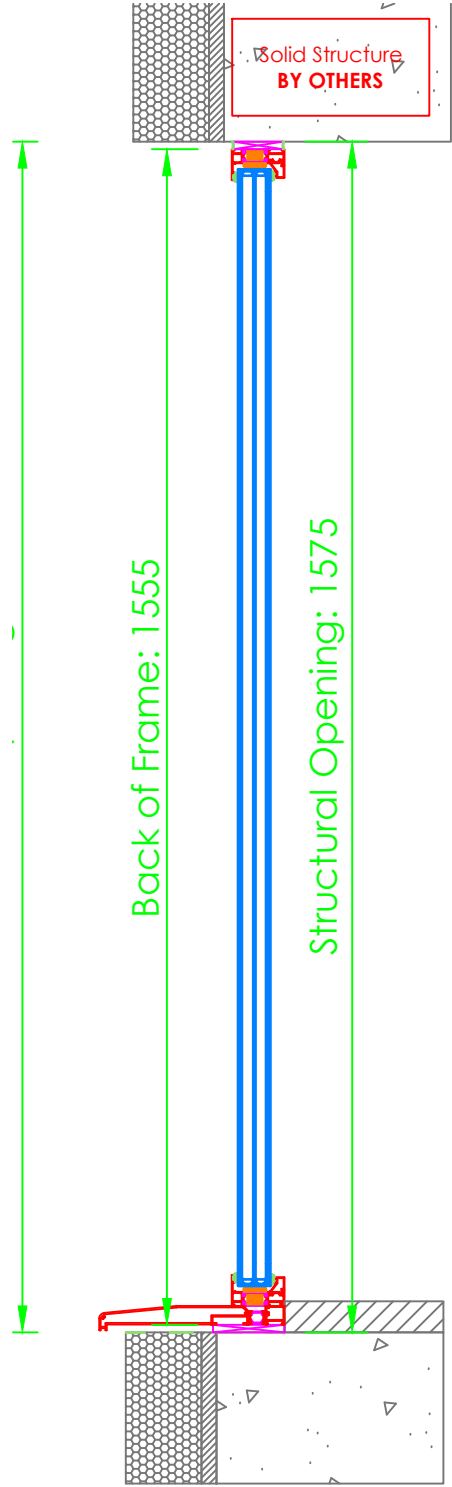

6

ELEVATION DETAIL
Fixed Window


Scale 1:10

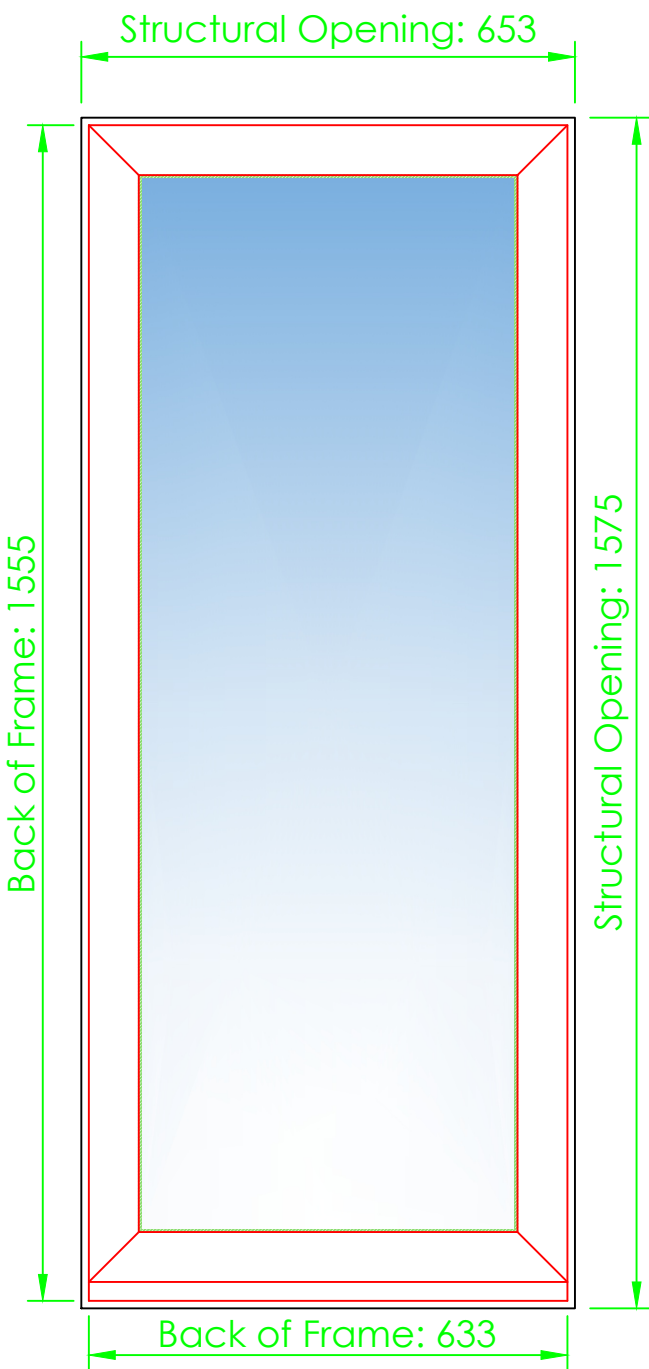

4

PLAN
Fixed Window


Scale 1:10

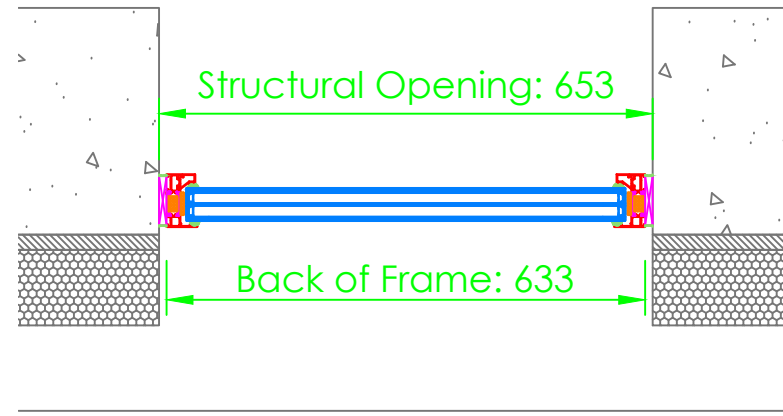

3

PLAN DETAIL
Fixed Window

Scale 1:2

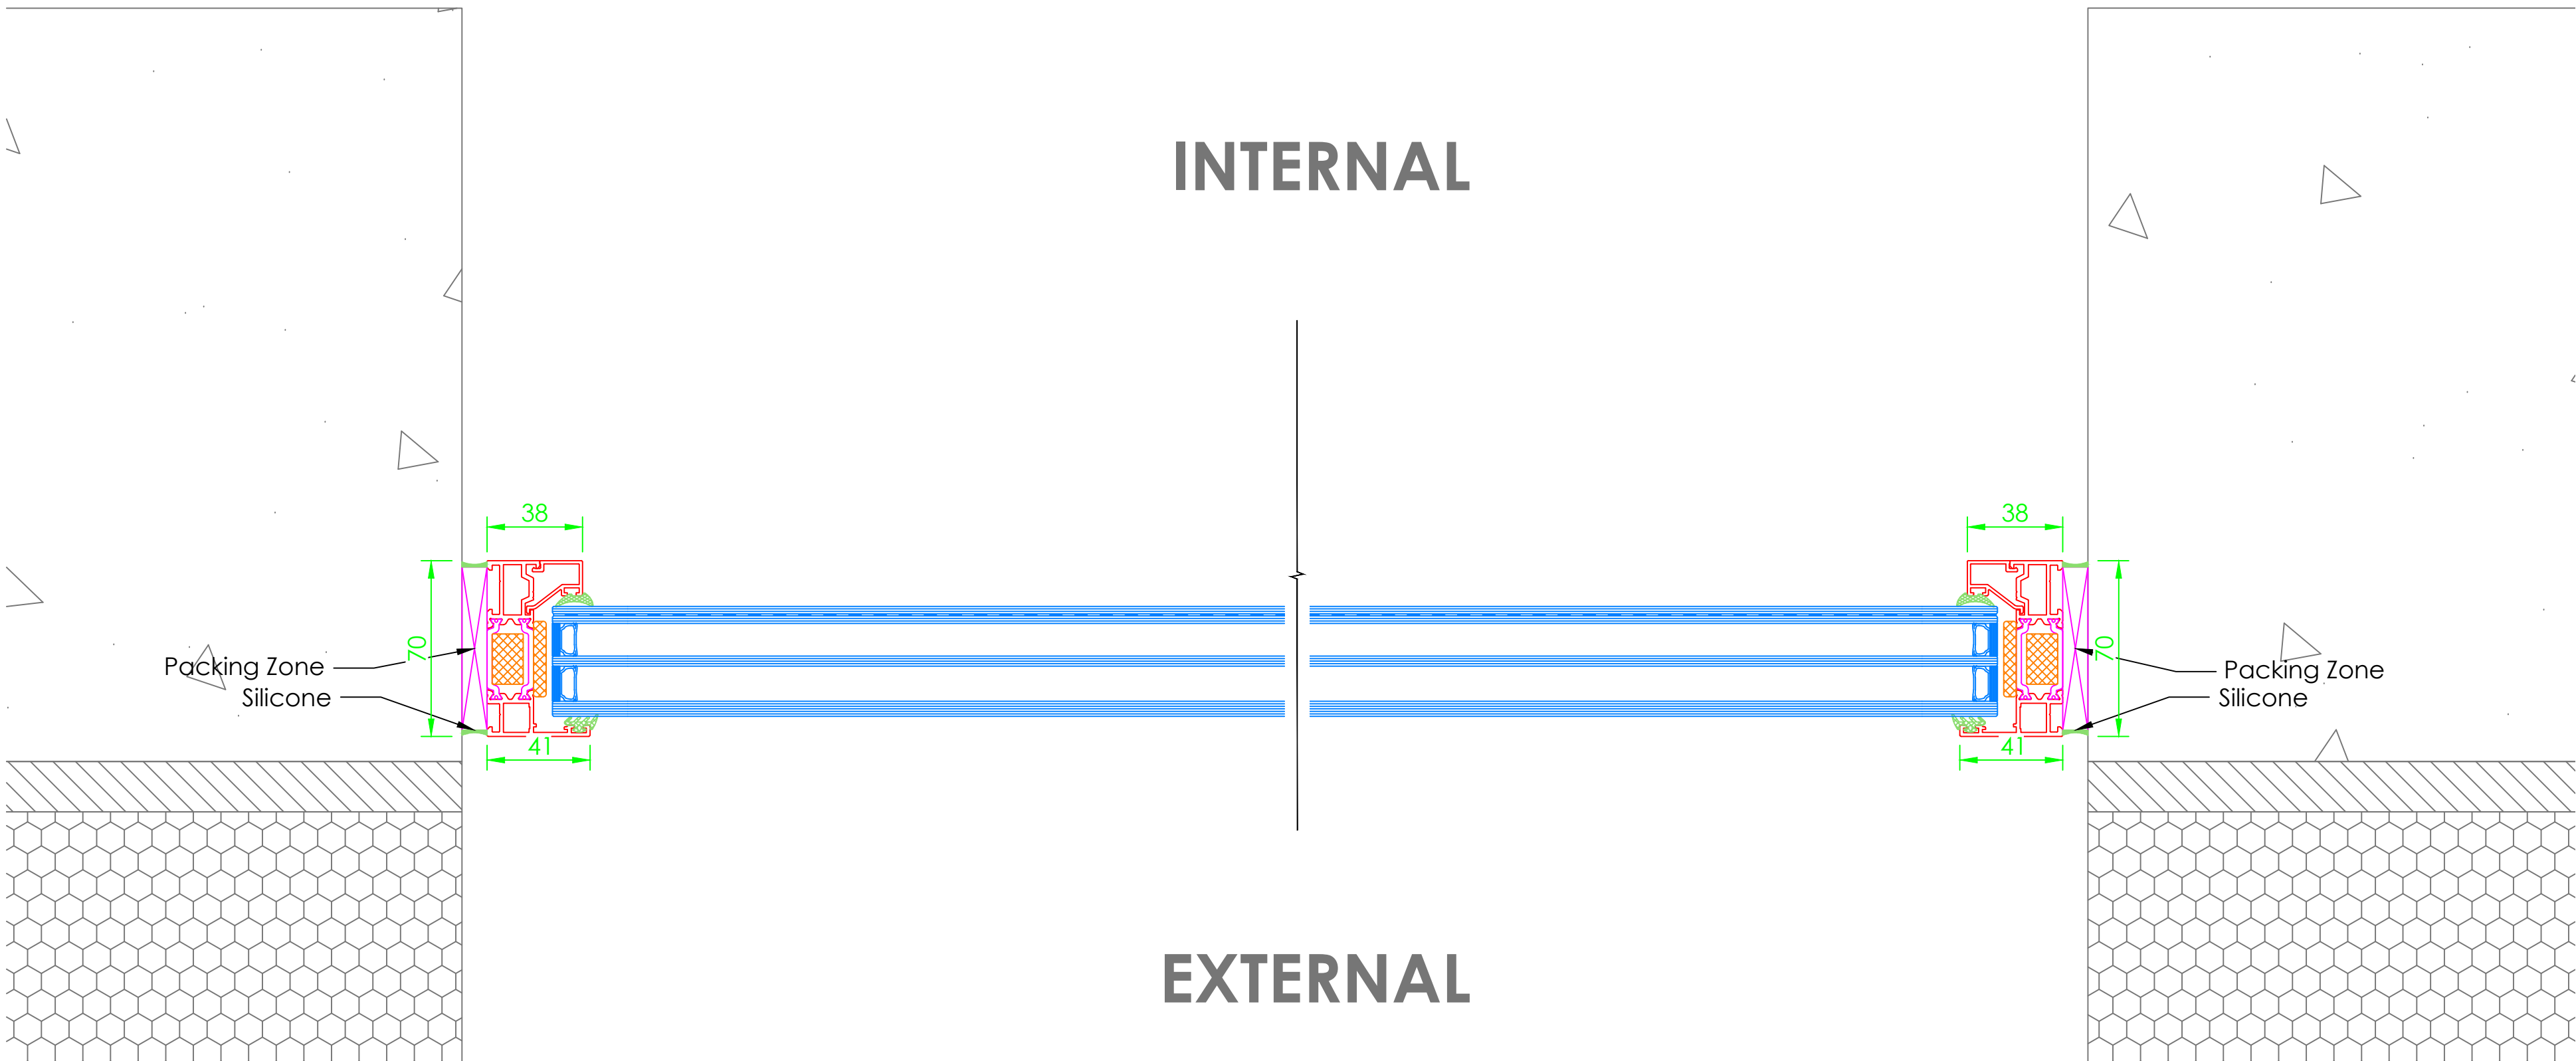

INTERNAL

EXTERNAL

General Information Table



General Information Table		
System Type		
Cor80 HO		
Item Reference		
016		
Frame Finish		
RAL5004 Matt Blue Black		
Door Finish		
N/a		
Ironmongery		
Type	N/a	Finish N/a
Locking		
N/a		
Additional Items		
N/a		
Glass Specification		
6tgh Solar / 4tgh / 6.8lam		

01	18.10.24	Changes as per meeting 17.10.24		LS	LS				
00	11.10.24	First Issue		LS	LS				
Rev	Date	Description		DR	CH				
GA Reference Colour:									
Status:									
For Approval									
FESTA SYSTEM									
For a better view of life.									
Festa System UK Ltd Unit D The Dyeworks Albert Street Lockwood Huddersfield HD1 3RE			Tel: +44 (0) 1484 949 105 Email: info@festa-system.co.uk Web: www.festa-system.co.uk						
Project Number: FS377									
Project Name: Hearing Neb									
Title: Fixed Window									
Scale @ A0:		Drawing No.:		Revision:					
1:2/1:10		FS-DRG-016		01					

1

SECTION DETAIL
TBT Window

Scale 1:2

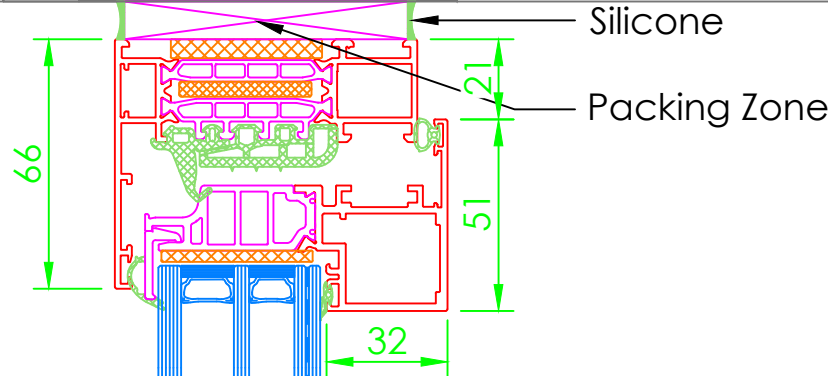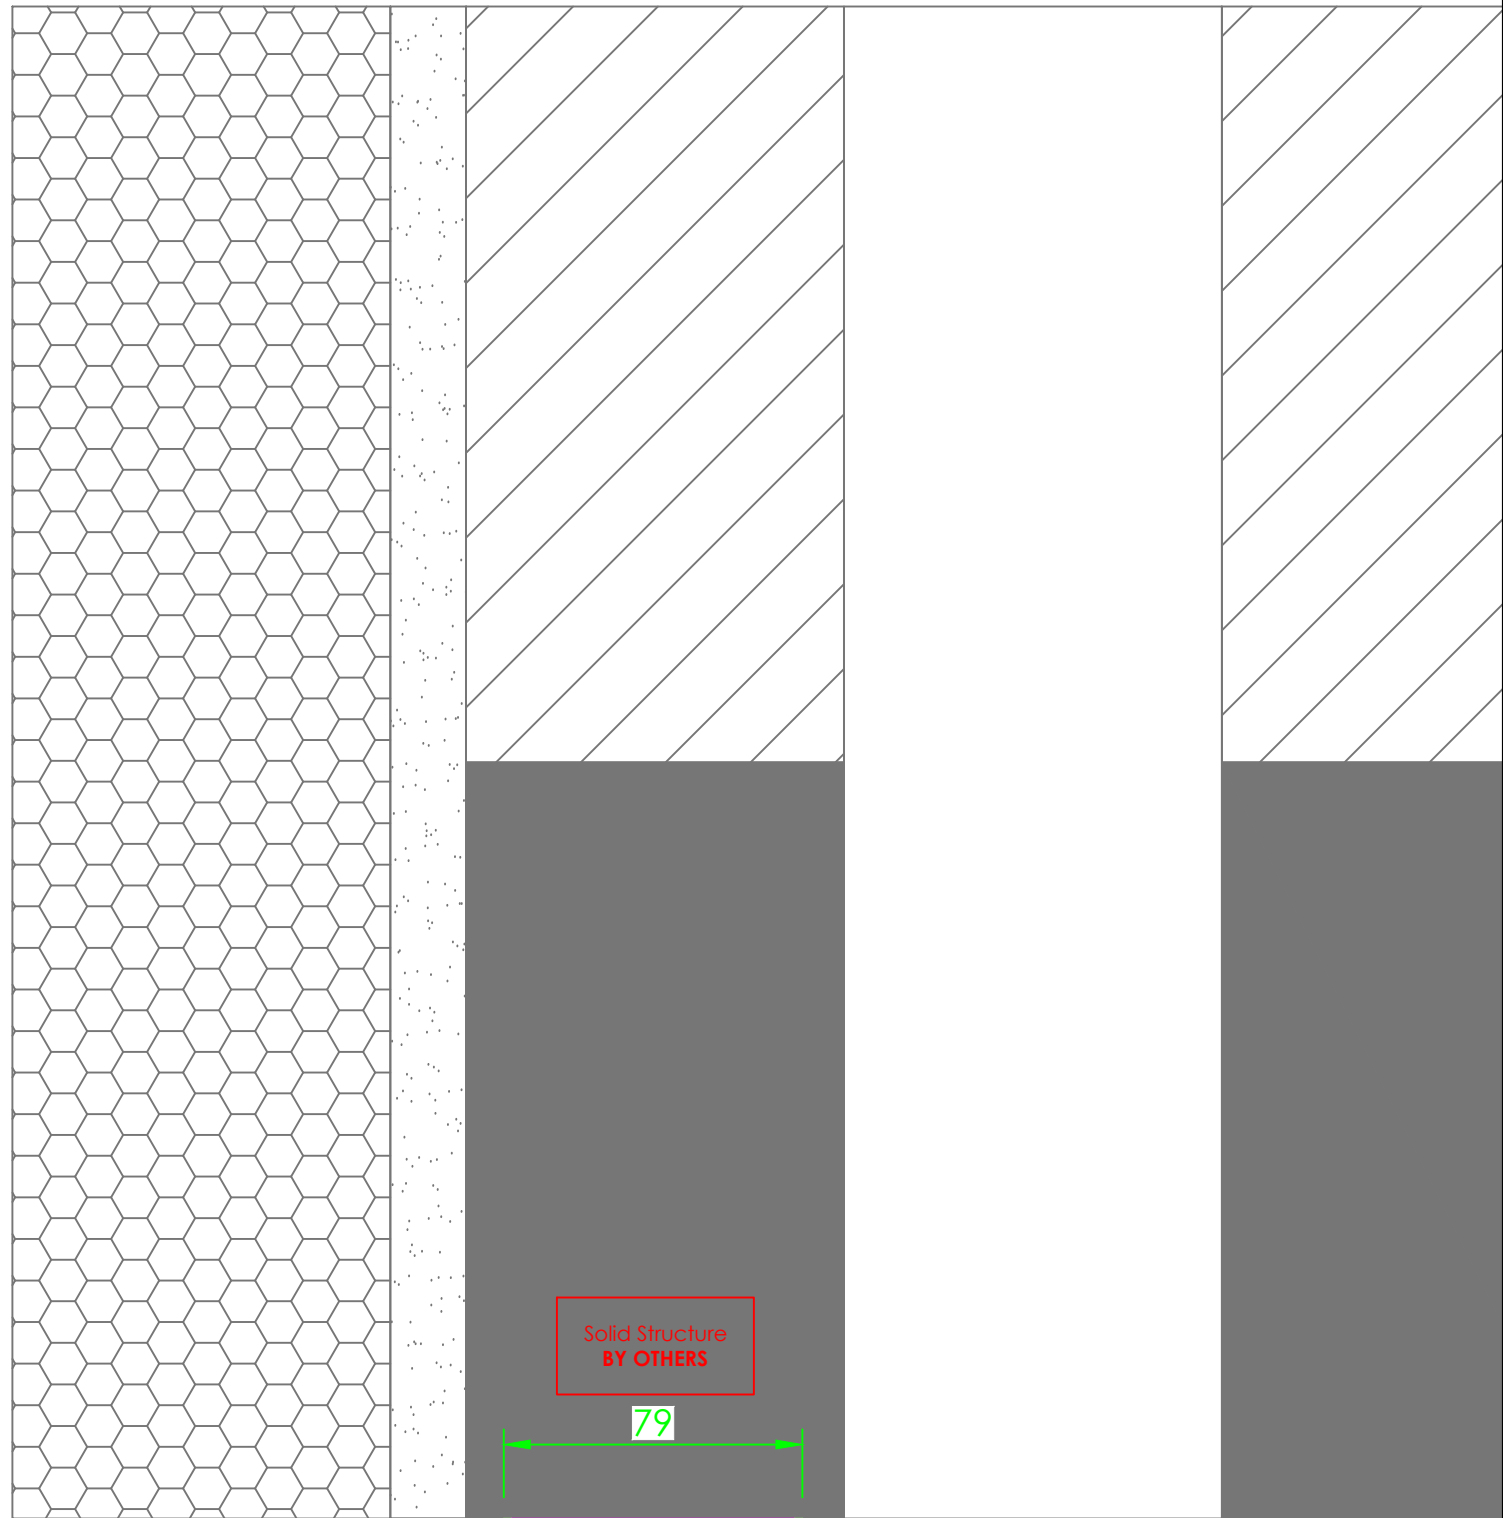


EXTERNAL

INTERNAL


2

SECTION DETAIL
TBT Window

Scale 1:10

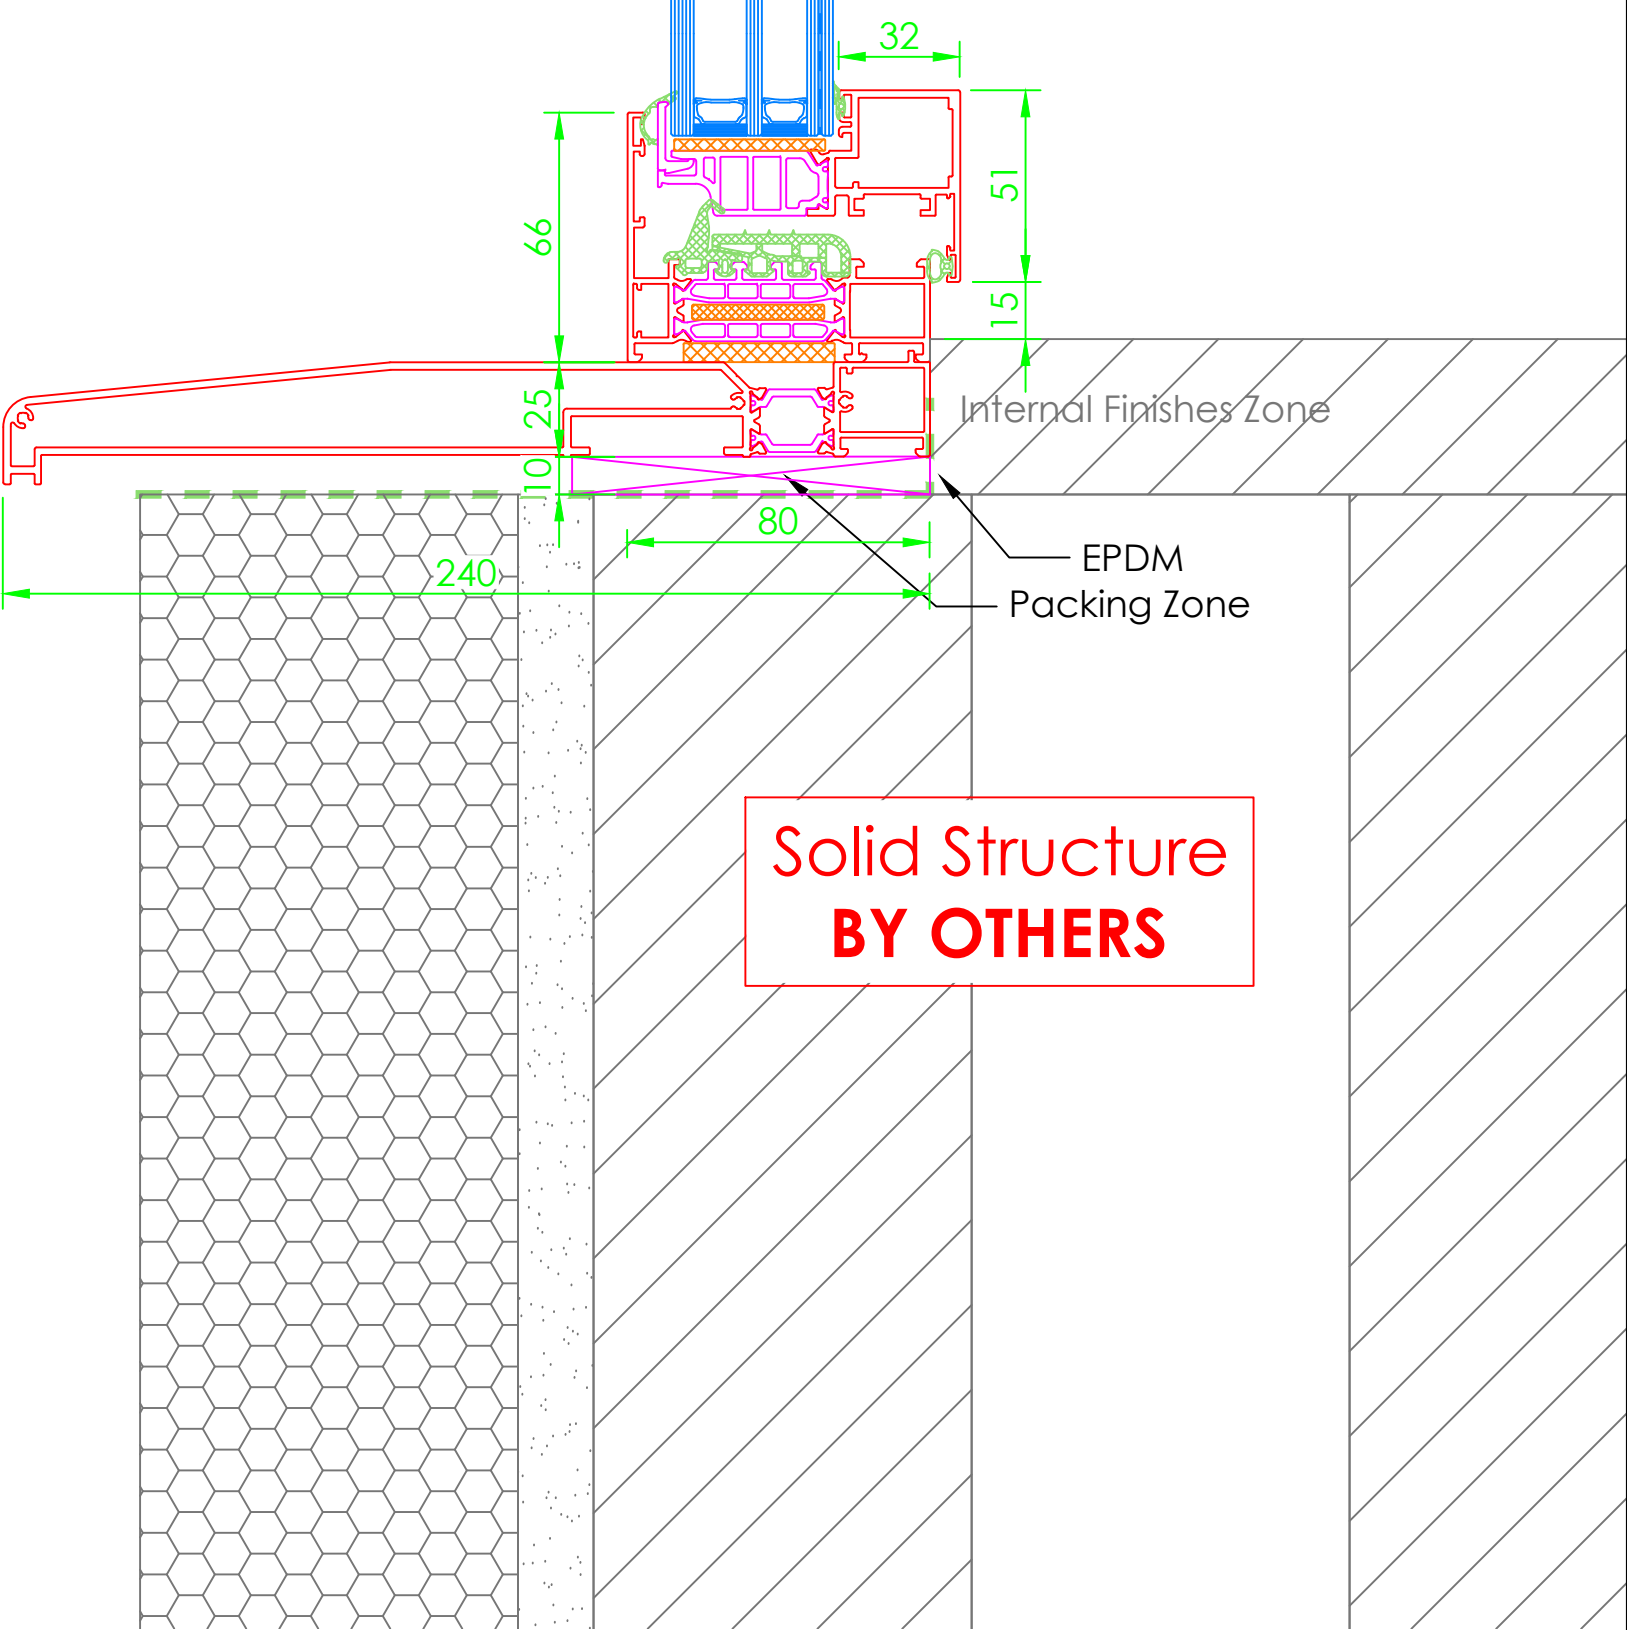


Solid Structure
BY OTHERS

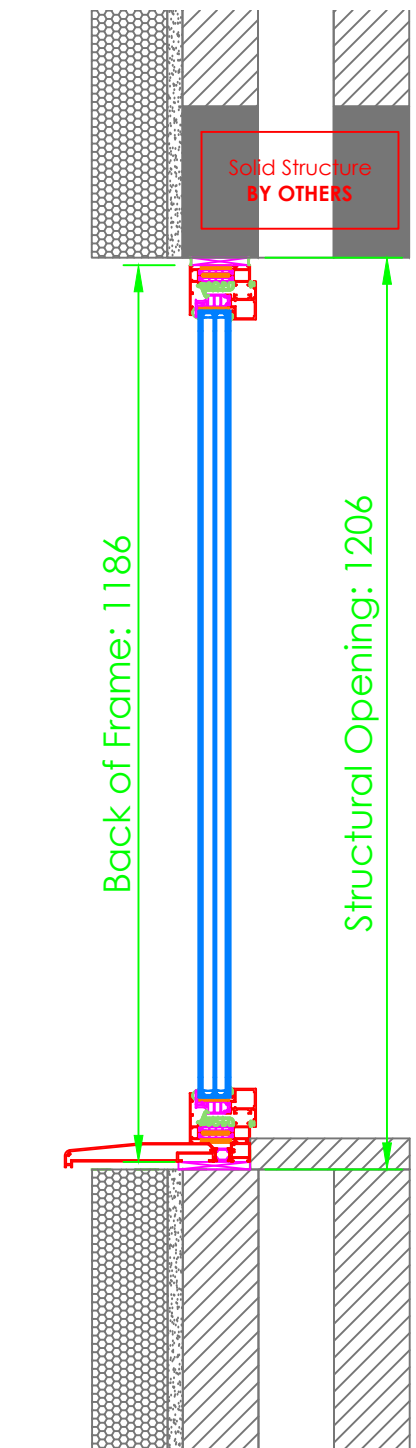

5

SECTION
TBT Window


Scale 1:10

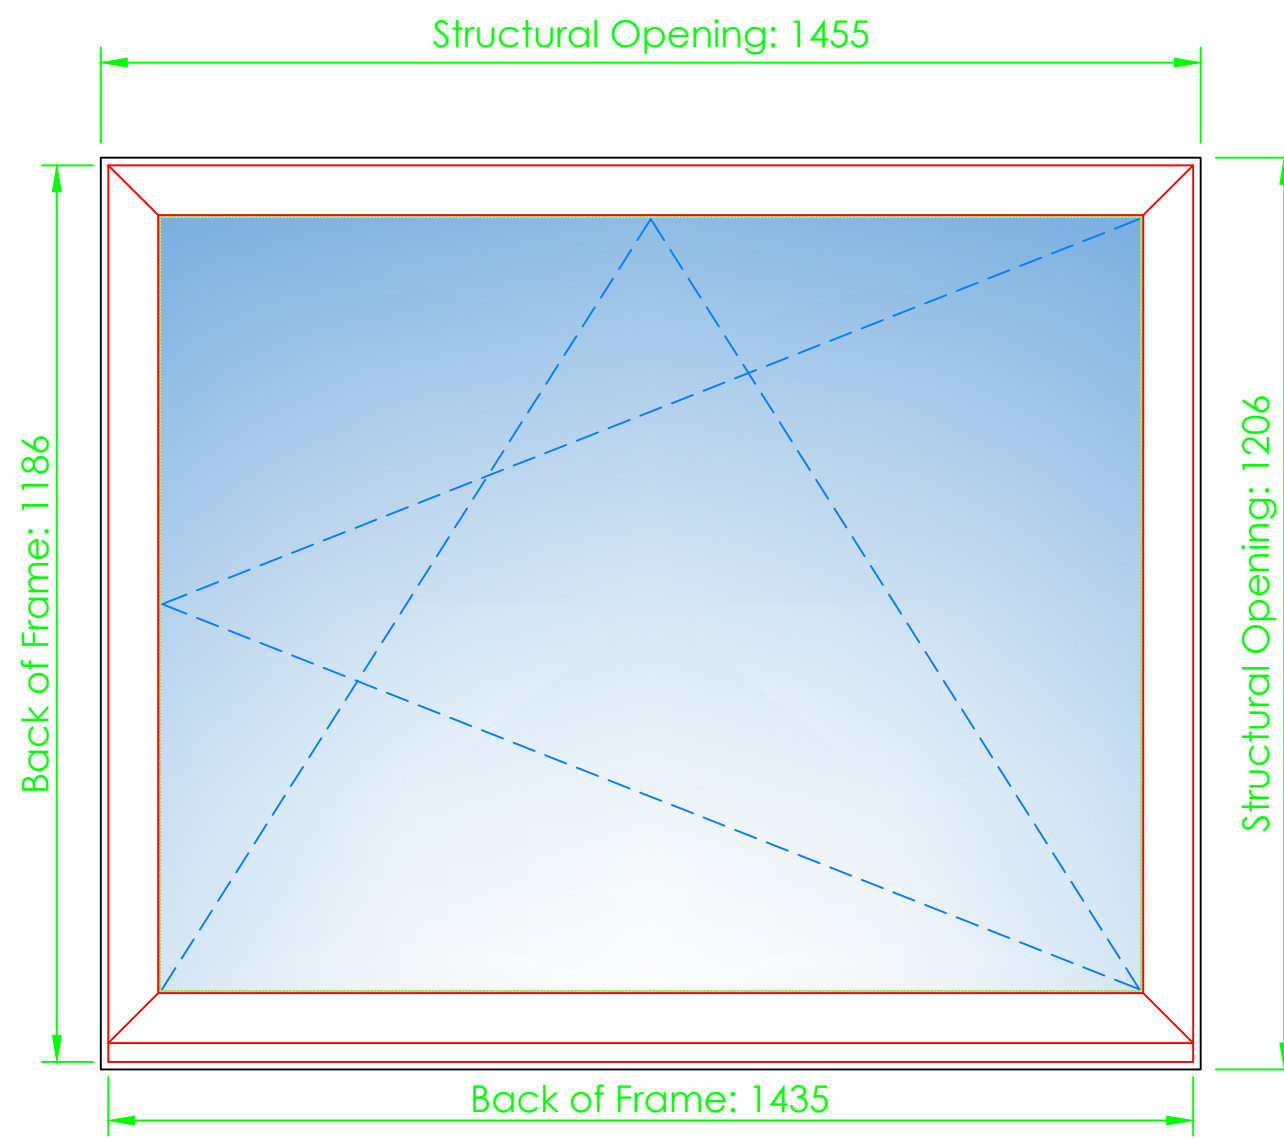

6

ELEVATION DETAIL
TBT Window


Scale 1:2

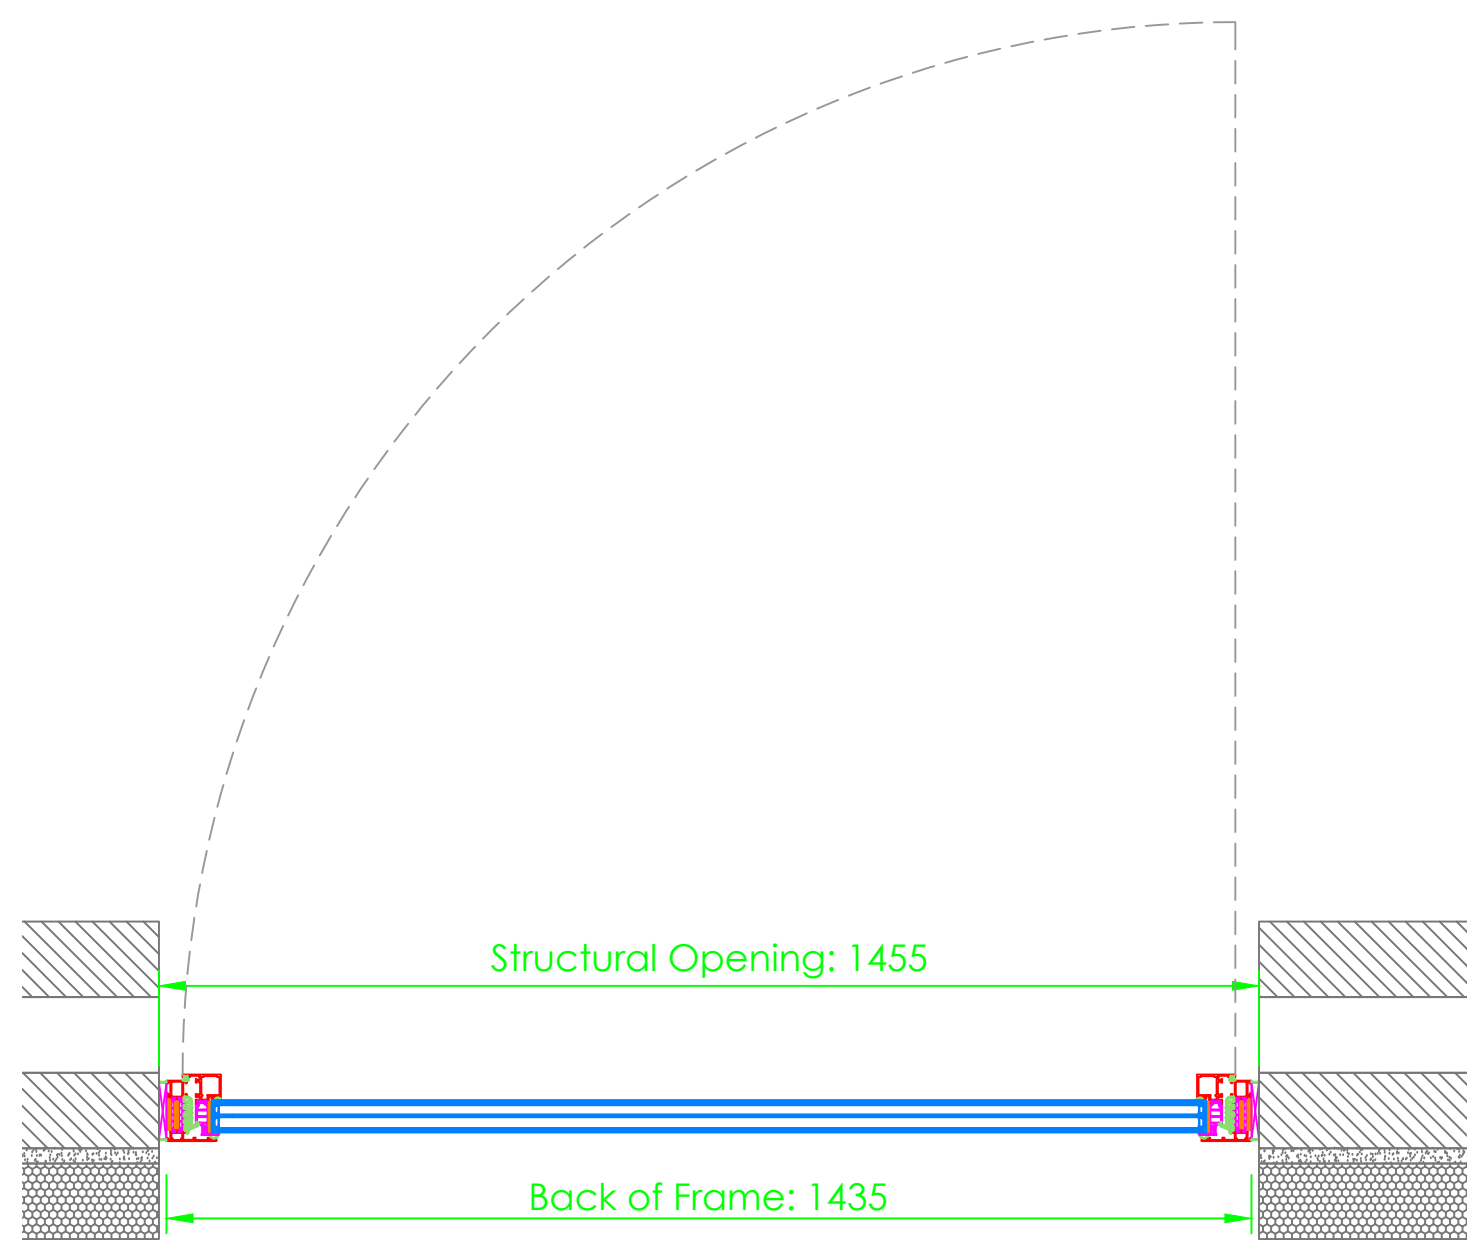

4

PLAN
TBT Window

Scale 1:10

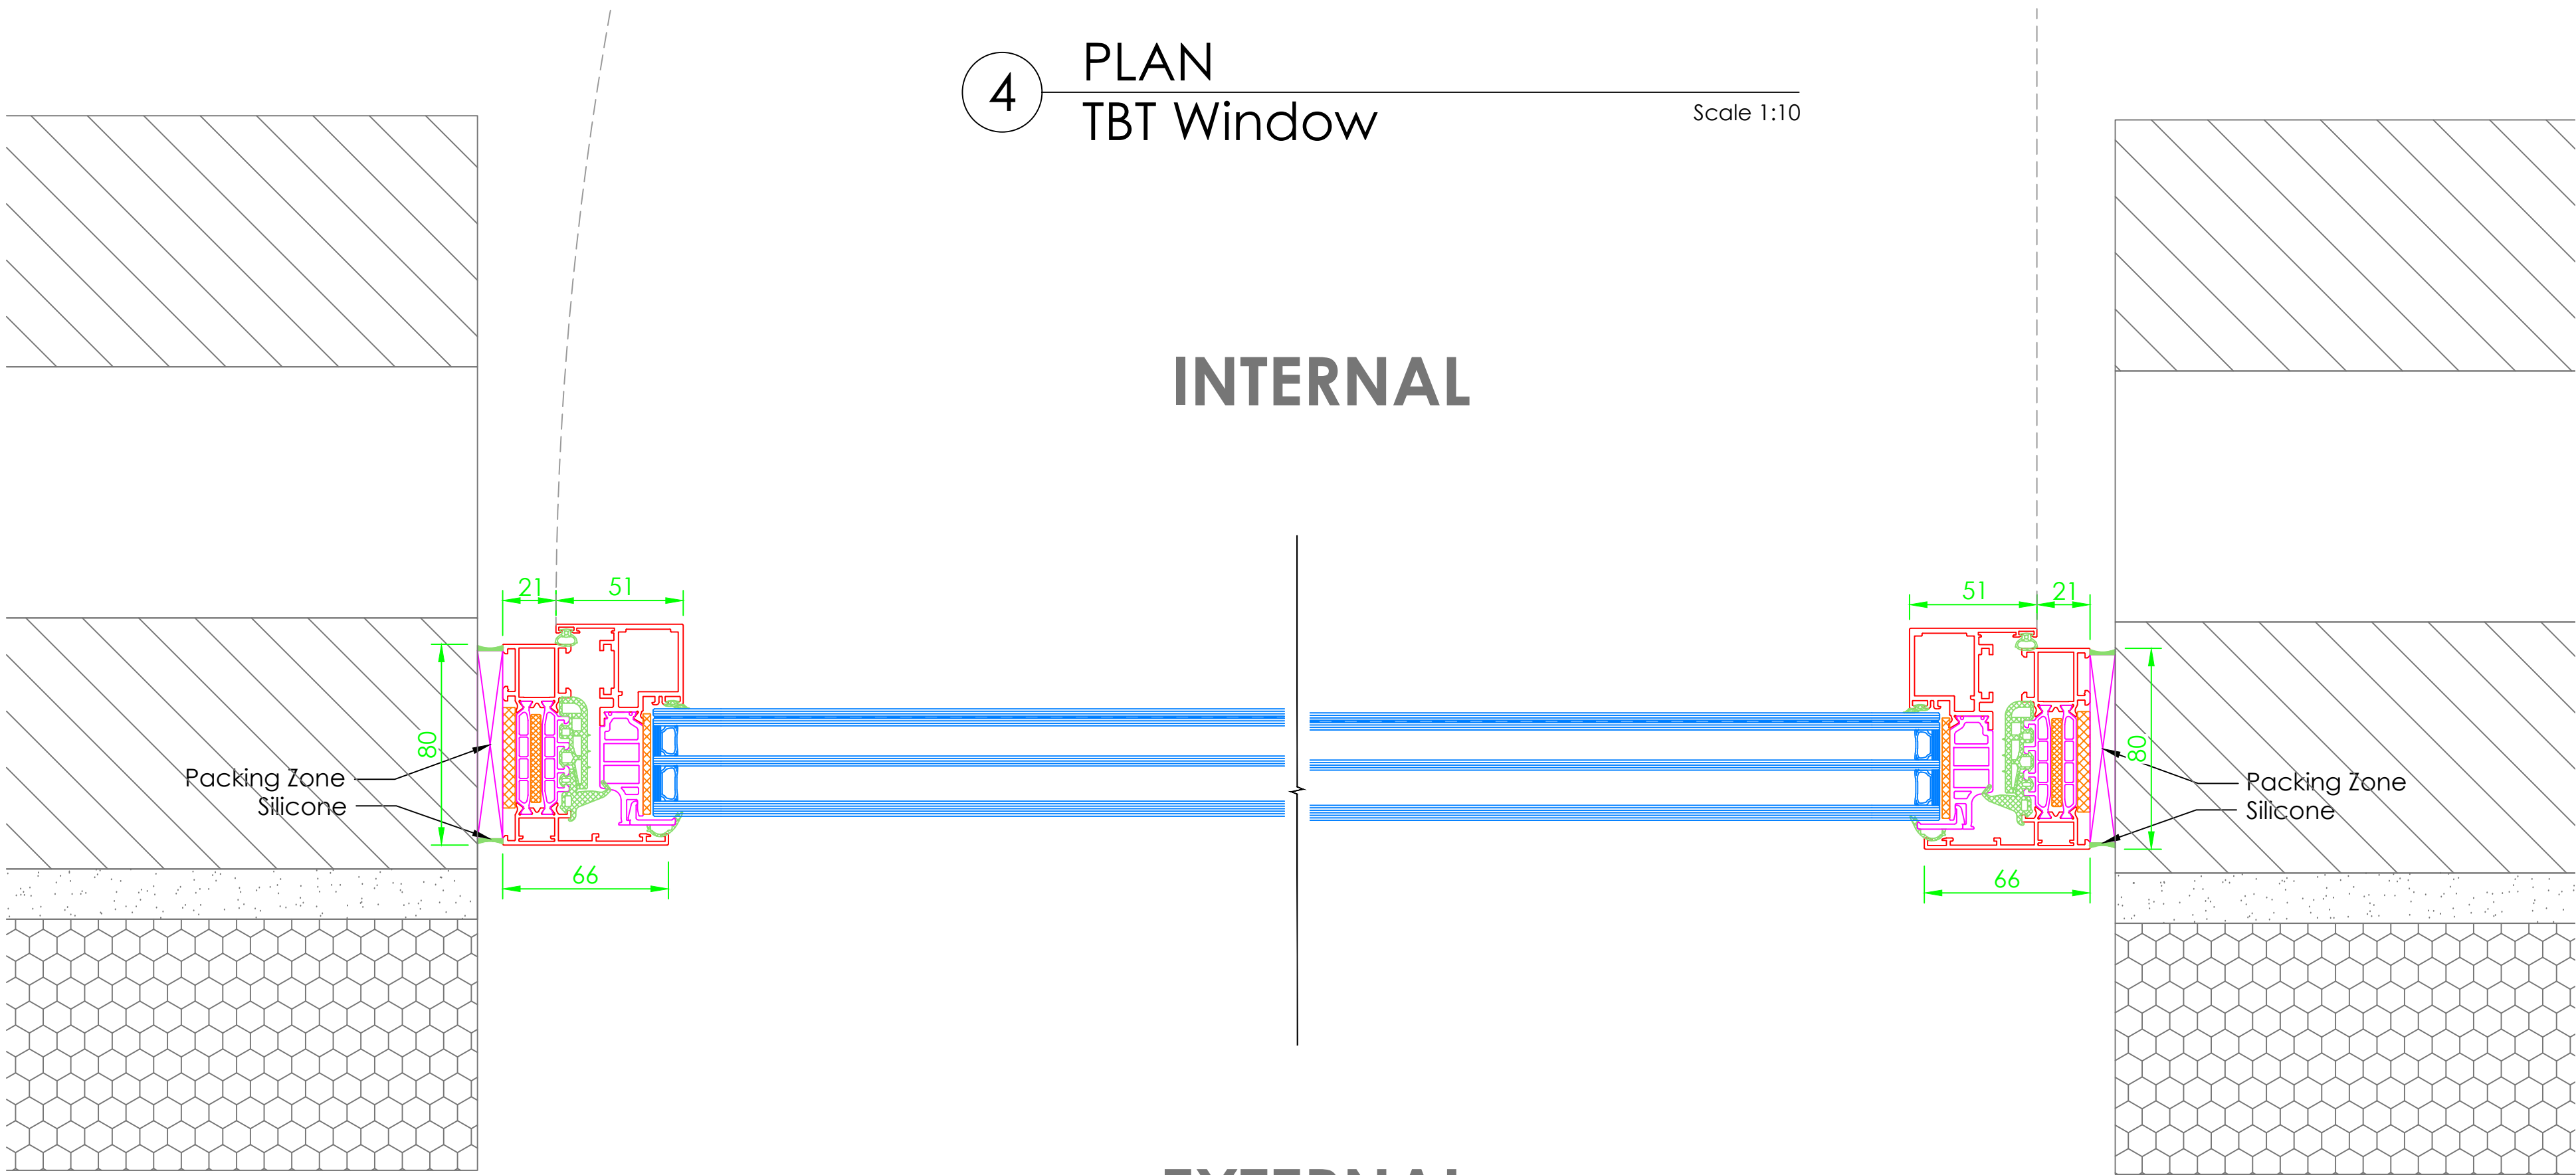

INTERNAL

EXTERNAL

3

PLAN DETAIL
TBT Window

Scale 1:2

General Information Table

System Type		
Cor80 HO		
Item Reference		
017		
Frame Finish		
RAL5004 Matt Blue Black		
Door Finish		
N/a		
Ironmongery		
Type	STD	Finish Black
Locking		
std		
Additional Items		
N/a		
Glass Specification		
6tgh Solar / 4tgh / 6.8lam		

01	18.10.24	Changes as per meeting 17.10.24	LS	LS
00	11.10.24	First Issue	LS	LS
Rev	Date	Description	DR	CH

GA Reference Colour:

Status:

For Approval



For a better
view of life.

Festa System UK Ltd Unit D The Oysterworks Albert Street Lockwood Huddersfield HD1 3RE	Tel: +44 (0) 1484 949 105 Email: info@festa-system.co.uk Web: www.festa-system.co.uk
---	--

Project Number:

FS377

Project Name:

Hearding Neb

Title:

TBT Window

Scale @ A0:


1:2/1:10

Drawing No.:

FS-DRG-017


Revision:

01

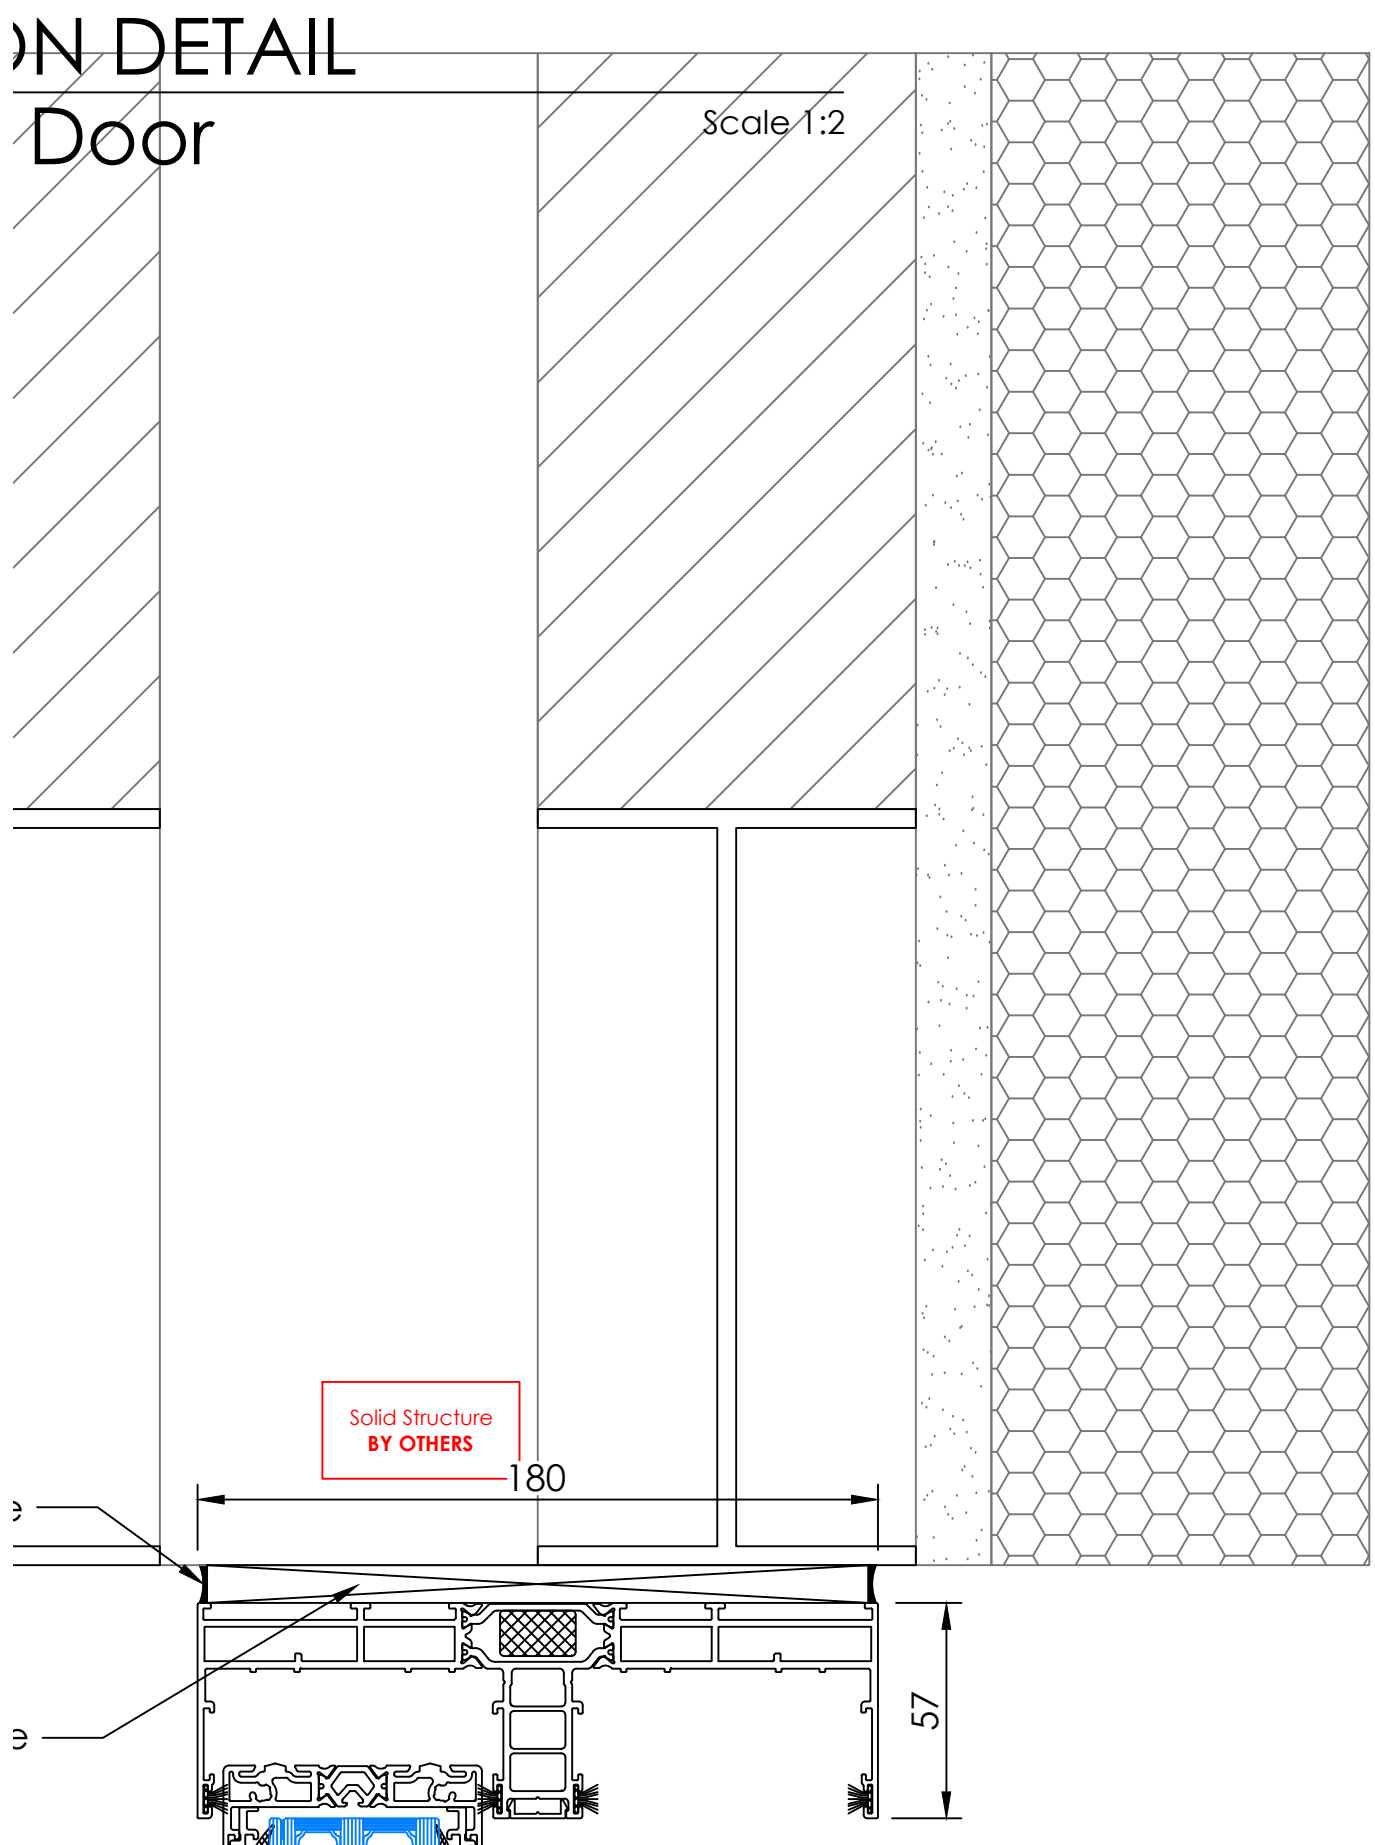


INTERNAL


Section Detail
Sliding Door

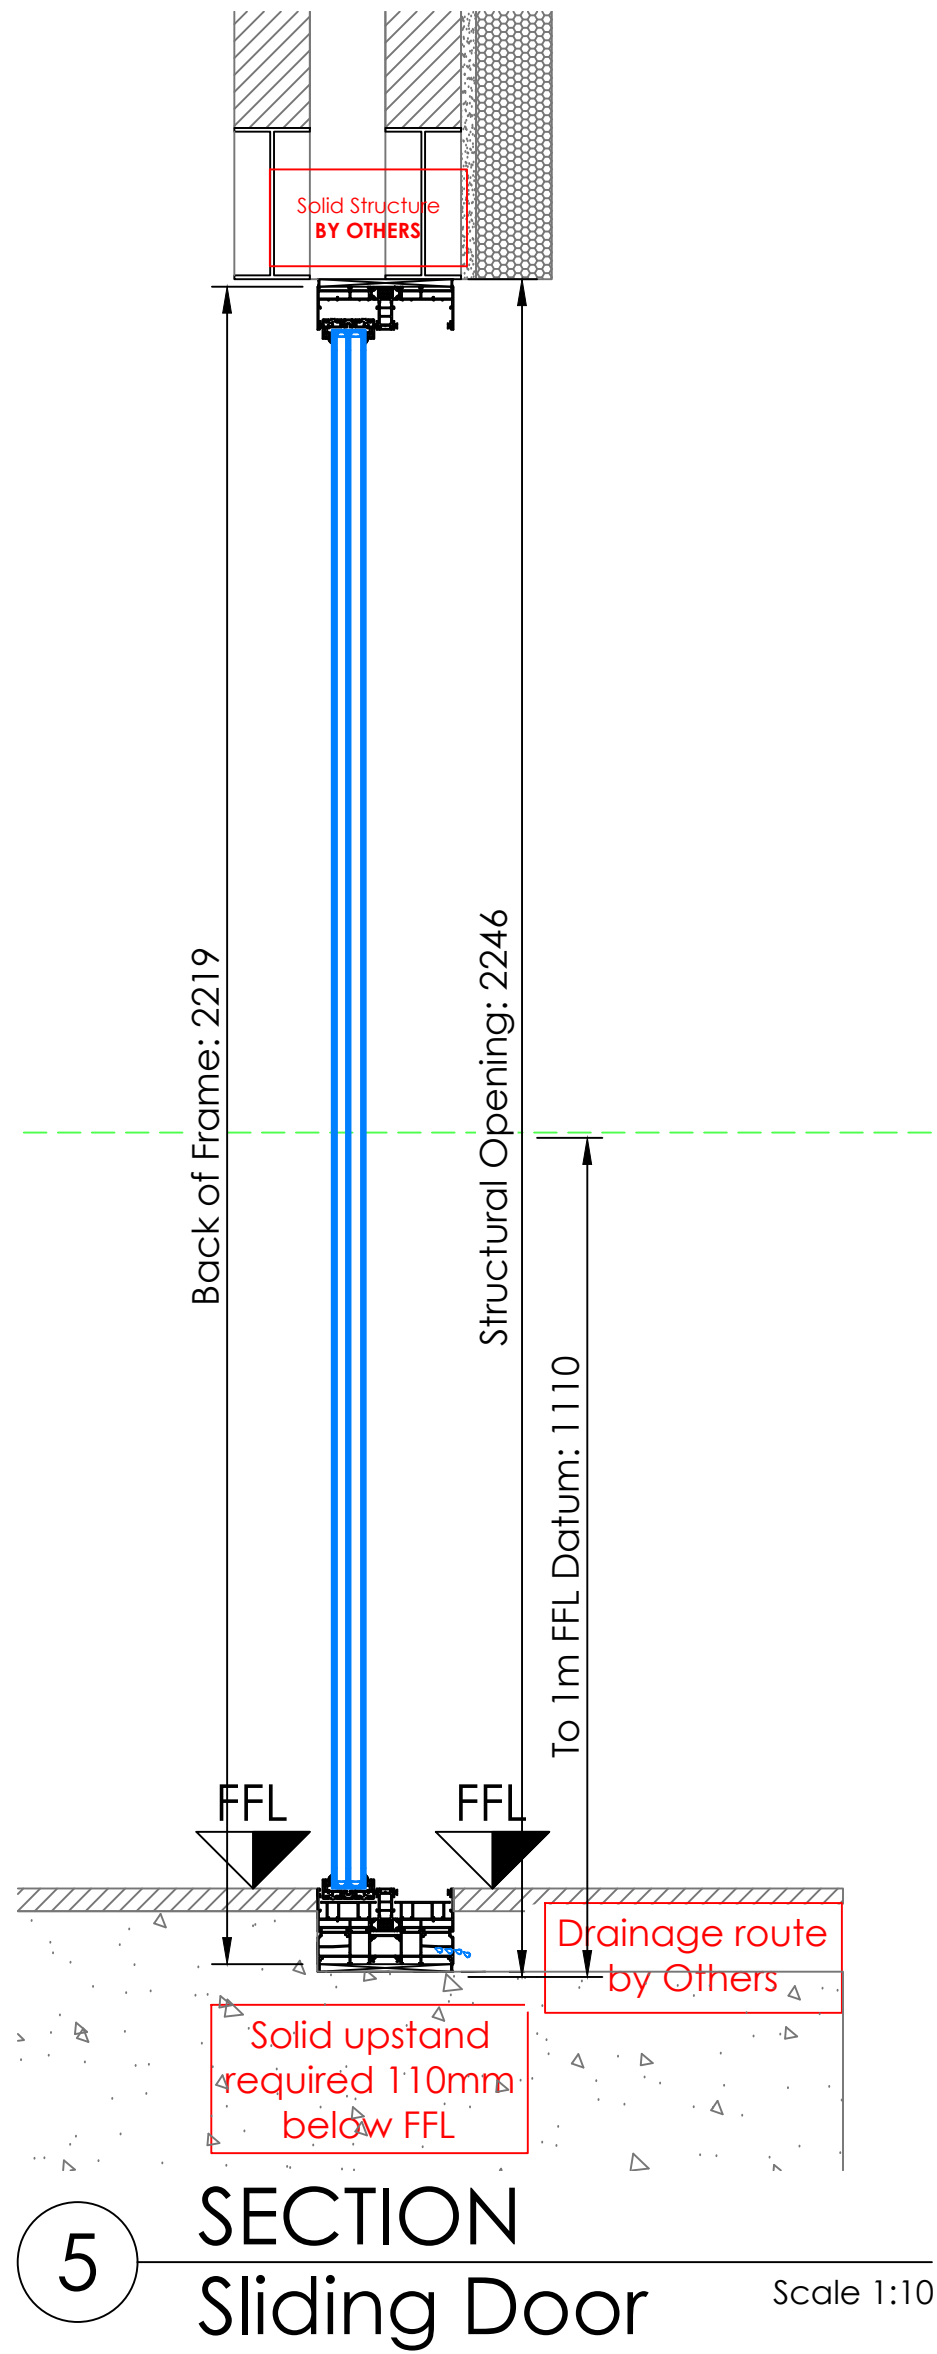


5 SECTION
Sliding Door

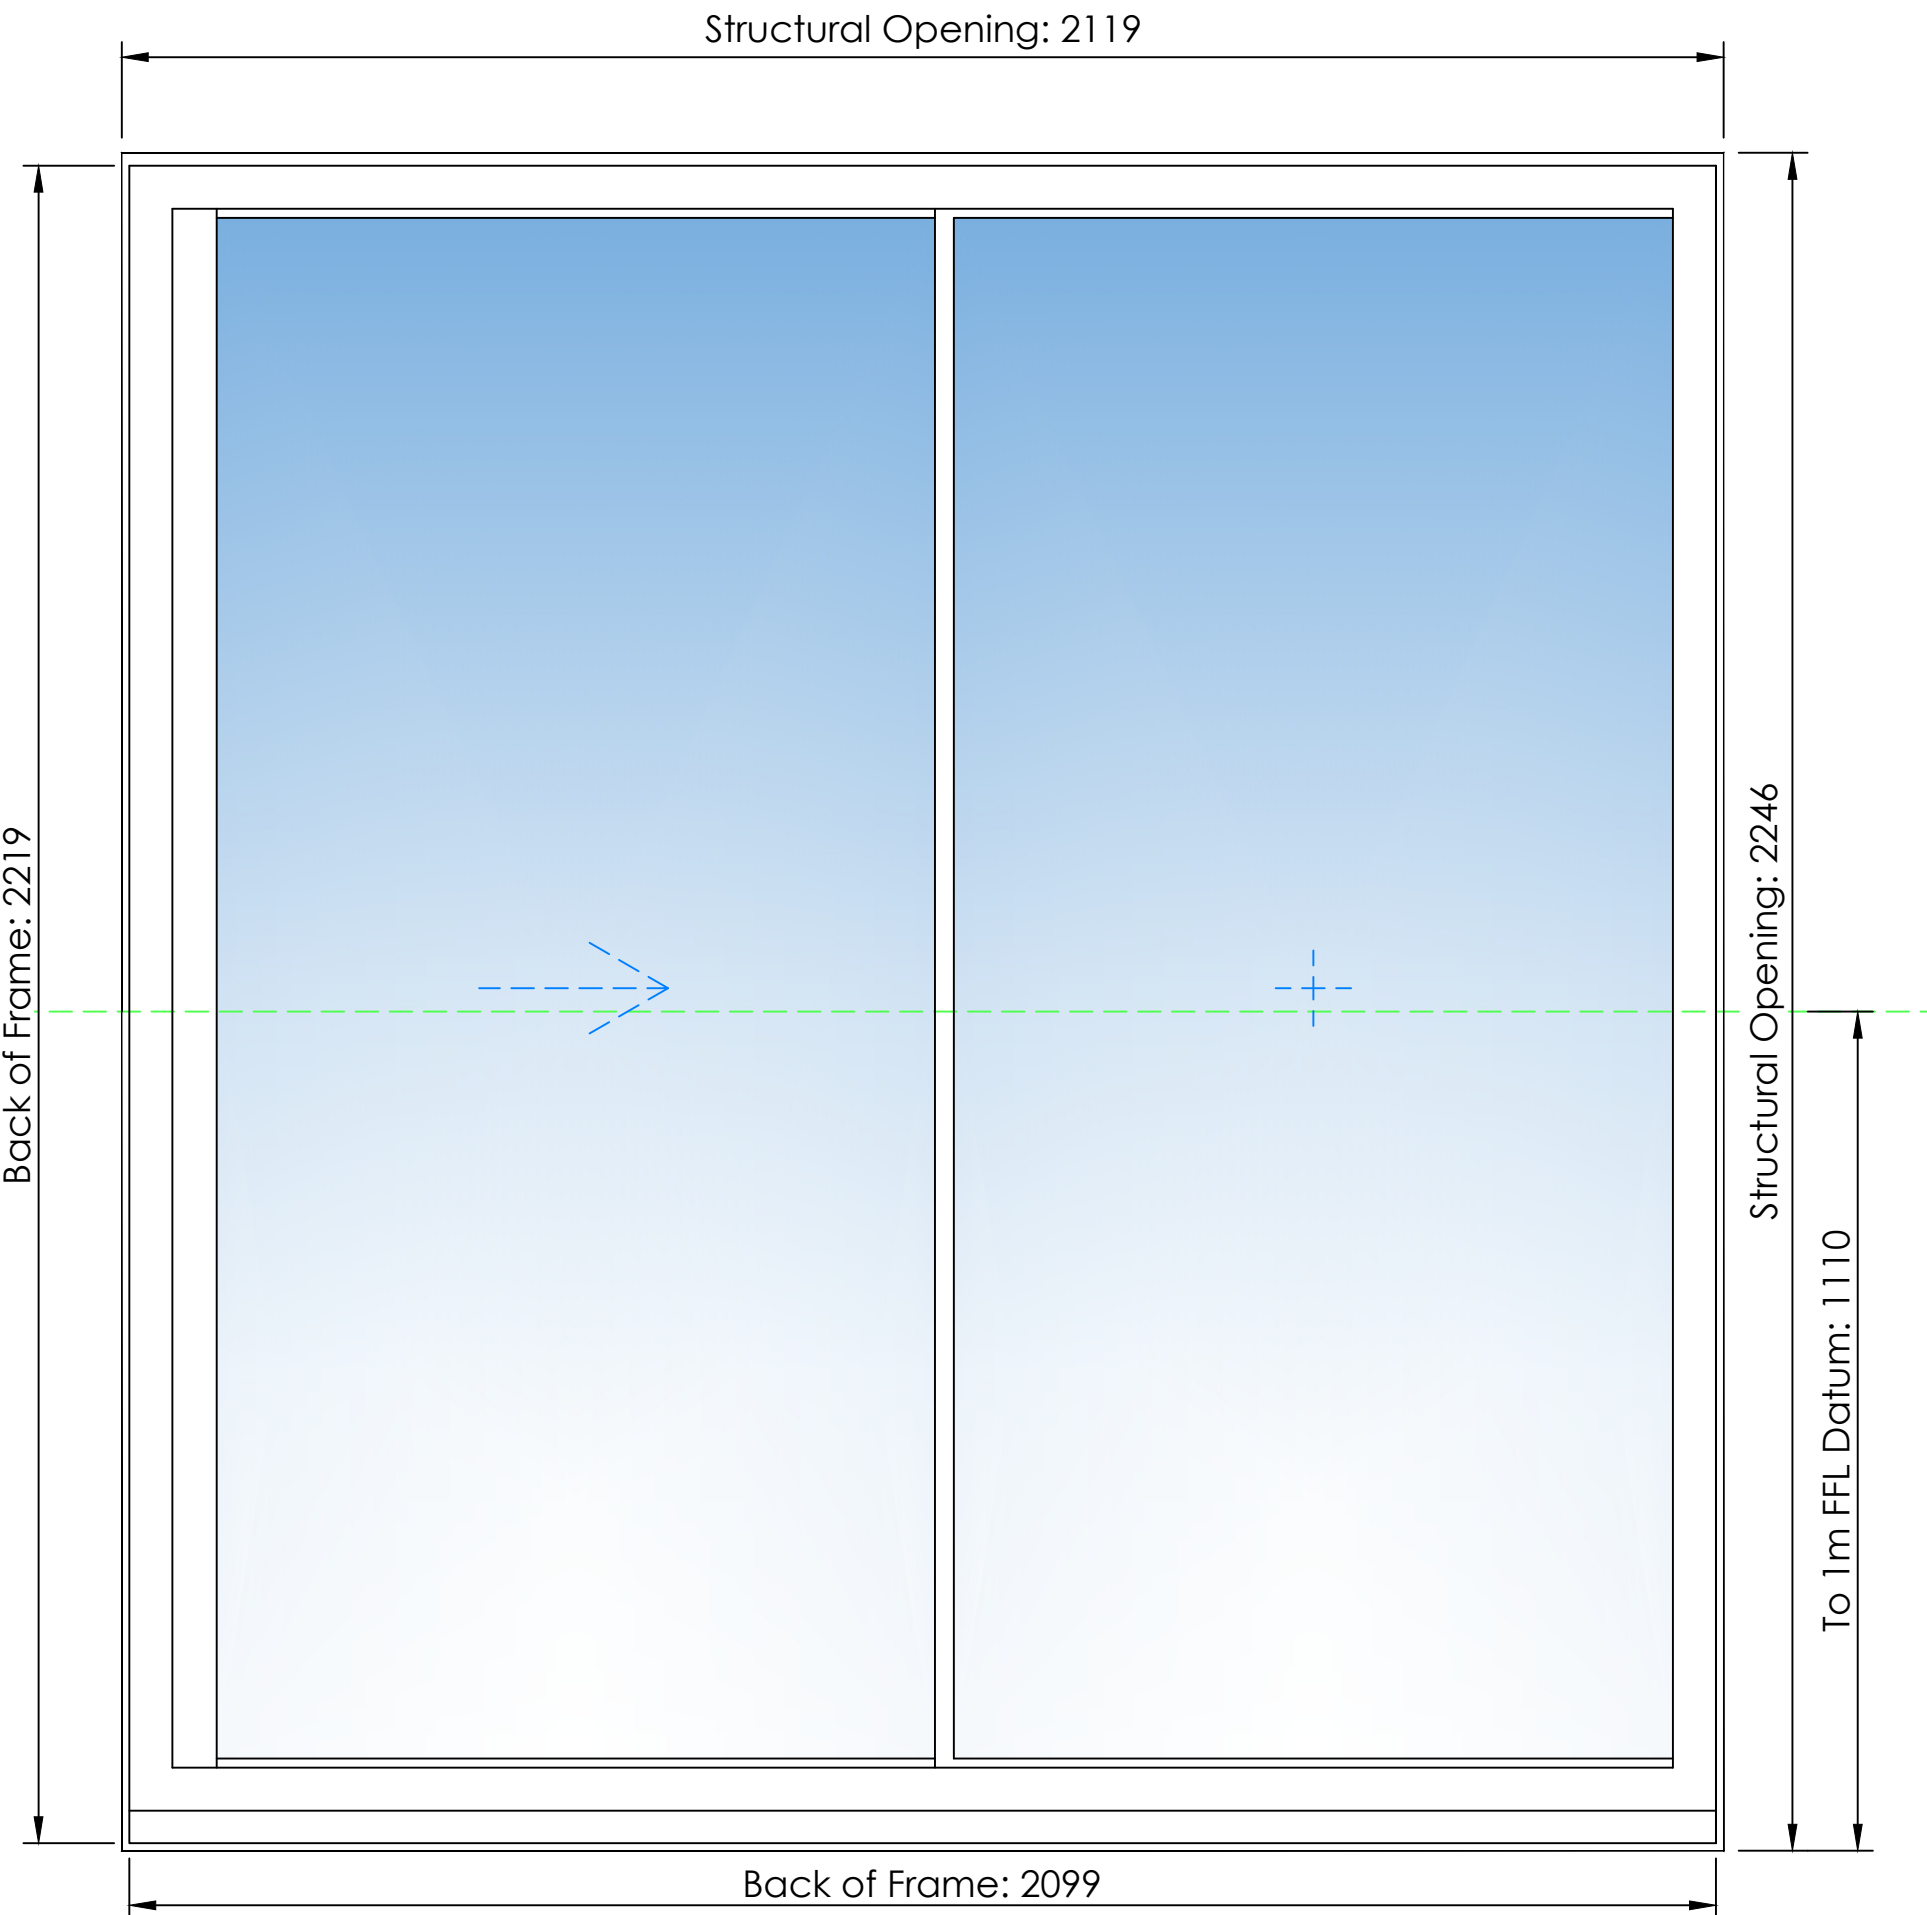

6 ELEVATION DETAIL
Sliding Door

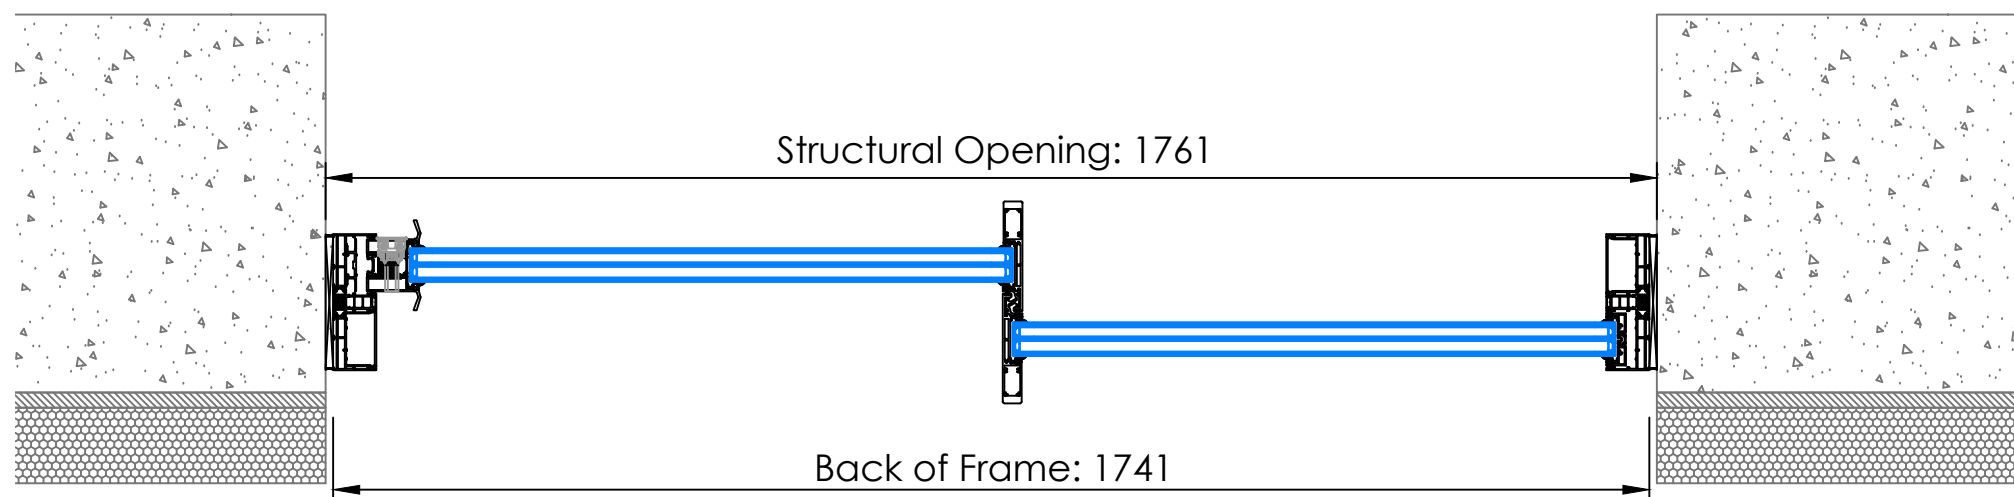

4 PLAN
Sliding Door

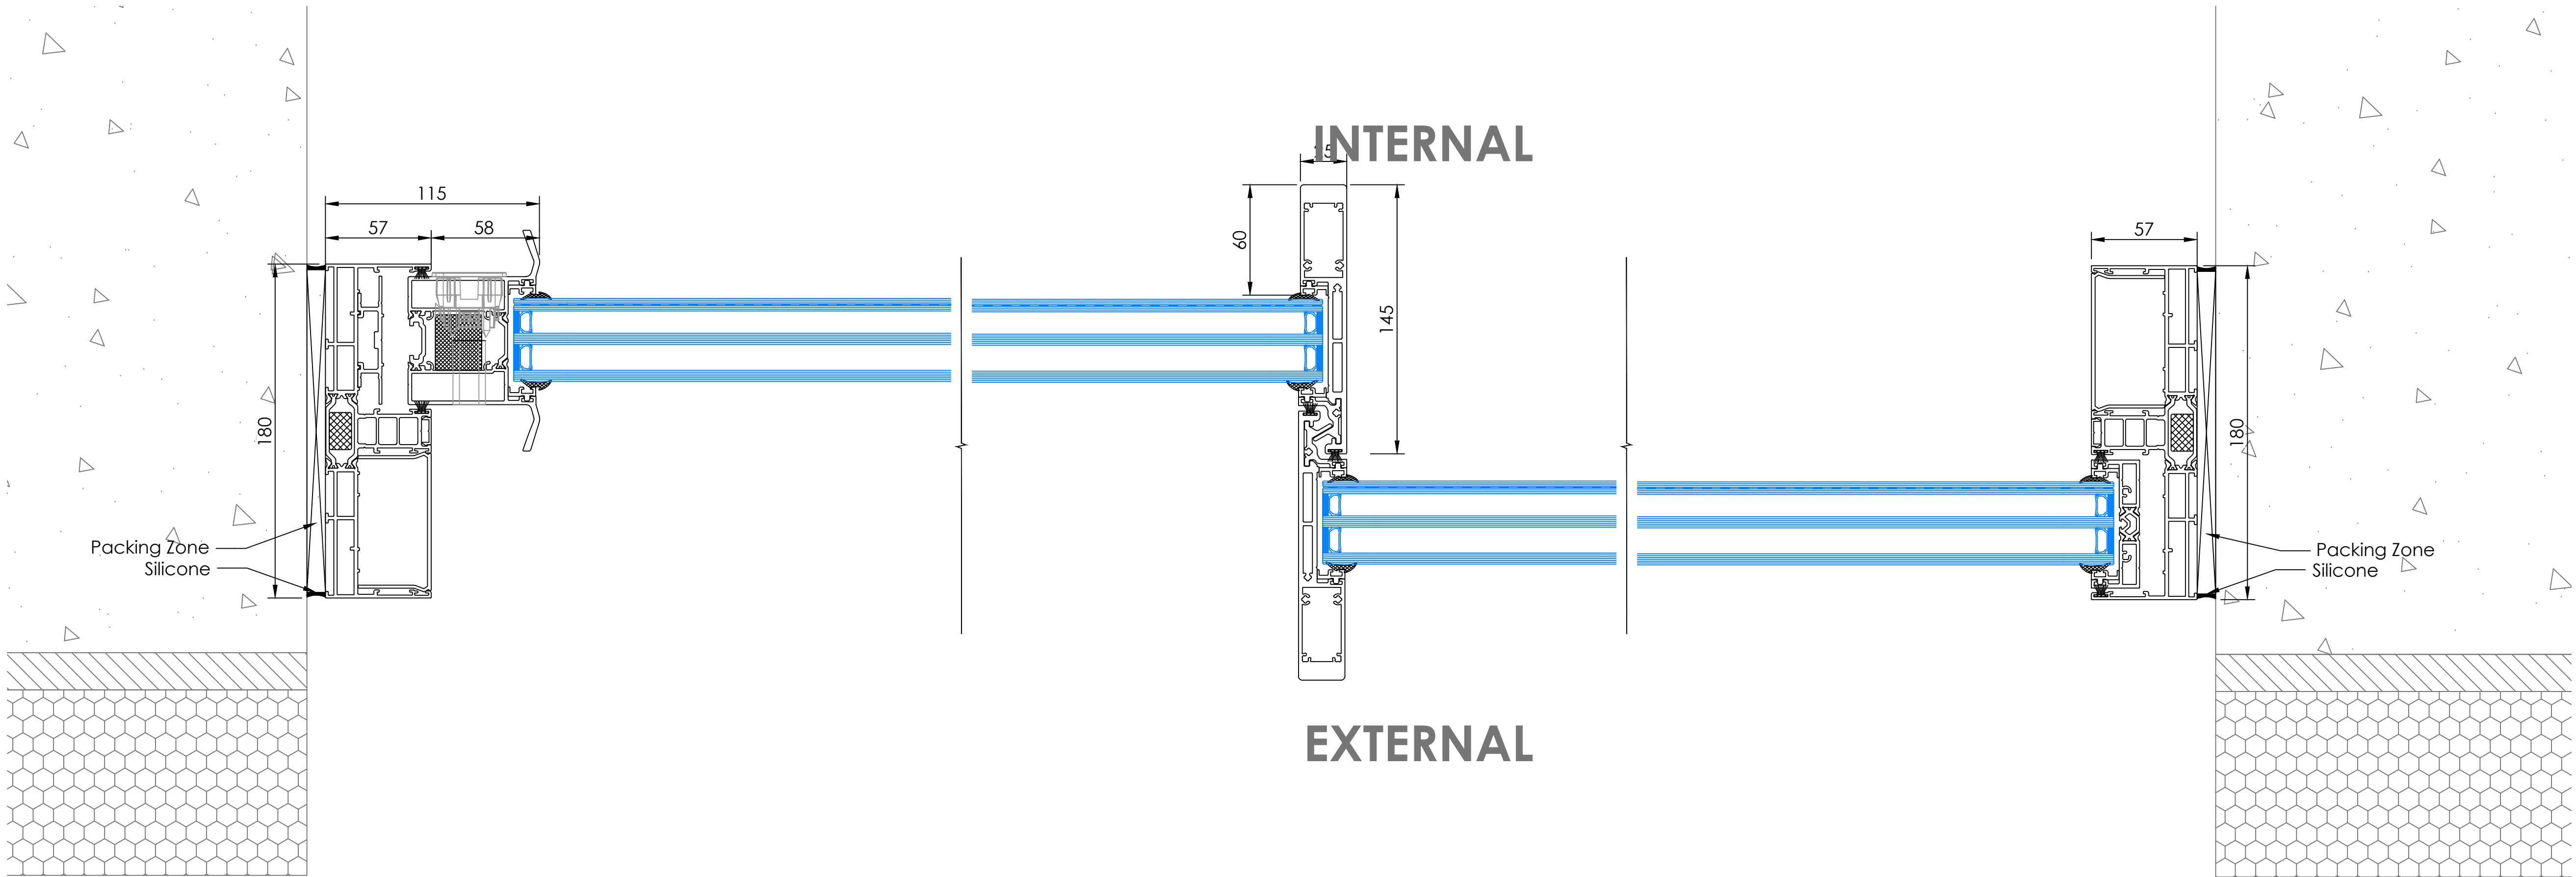

3 PLAN DETAIL
Sliding Door


General Information Table		
System Type		
CarVision Plus		
Item Reference		
018		
Frame Finish		
RAL5004 Matt Blue Black		
Door Finish		
RAL5004 Matt Blue Black		
Ironmongery		
Type	std	Finish black
Locking		
Standard		
Additional Items		
N/a		
Glass Specification		
6tgh Solar / 6tgh / 6.8lam		

01	18.10.24	Changes as per meeting 17.10.24		LS	LS
00	11.10.24	First Issue		LS	LS
Rev	Date	Description		DR	CH
GA Reference Colour:					
Status:					
For Approval					
					
For a better view of life.					
Festa System UK Ltd Unit D The Dyeworks Albert Street Lockwood Huddersfield HD1 3RE			Tel: +44 (0) 1484 949 105 Email: info@festa-system.co.uk Web: www.festa-system.co.uk		
Project Number: FS377					
Project Name: Hearing Neb					
Title: Sliding Door					
Scale @ A0:		Drawing No.:		Revision:	
1:2/1:10		FS-DRG-018		01	

SECTION DETAIL

TBT Window


Scale 1:2

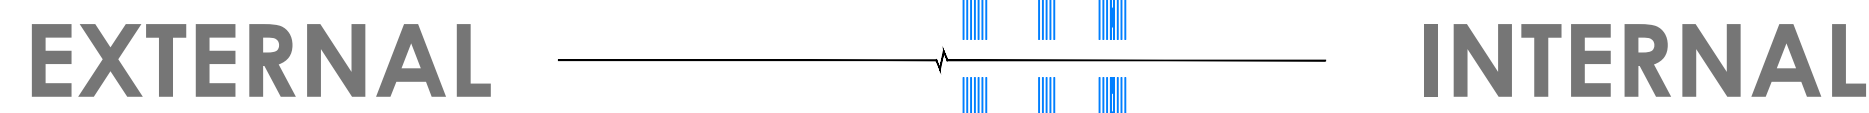

SECTION DETAIL


TBT Window

Scale 1:10

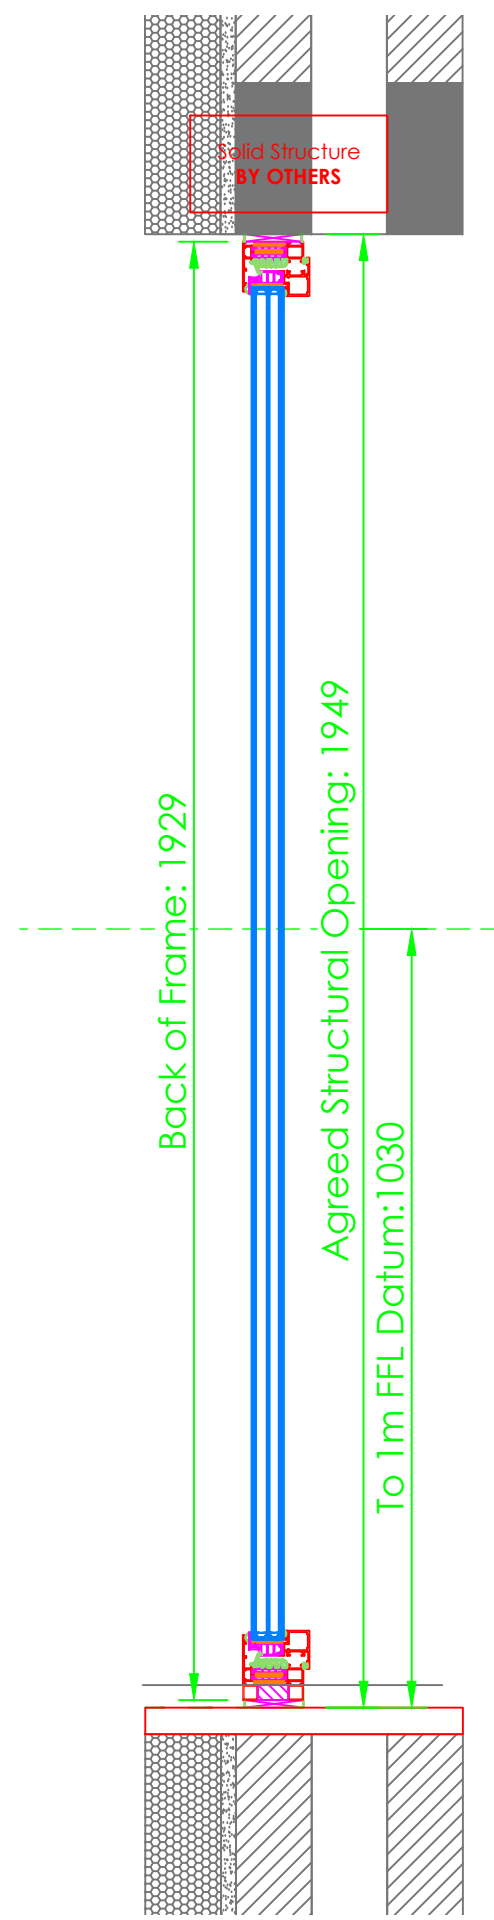


5 SECTION
TBT Window

Scale 1:10

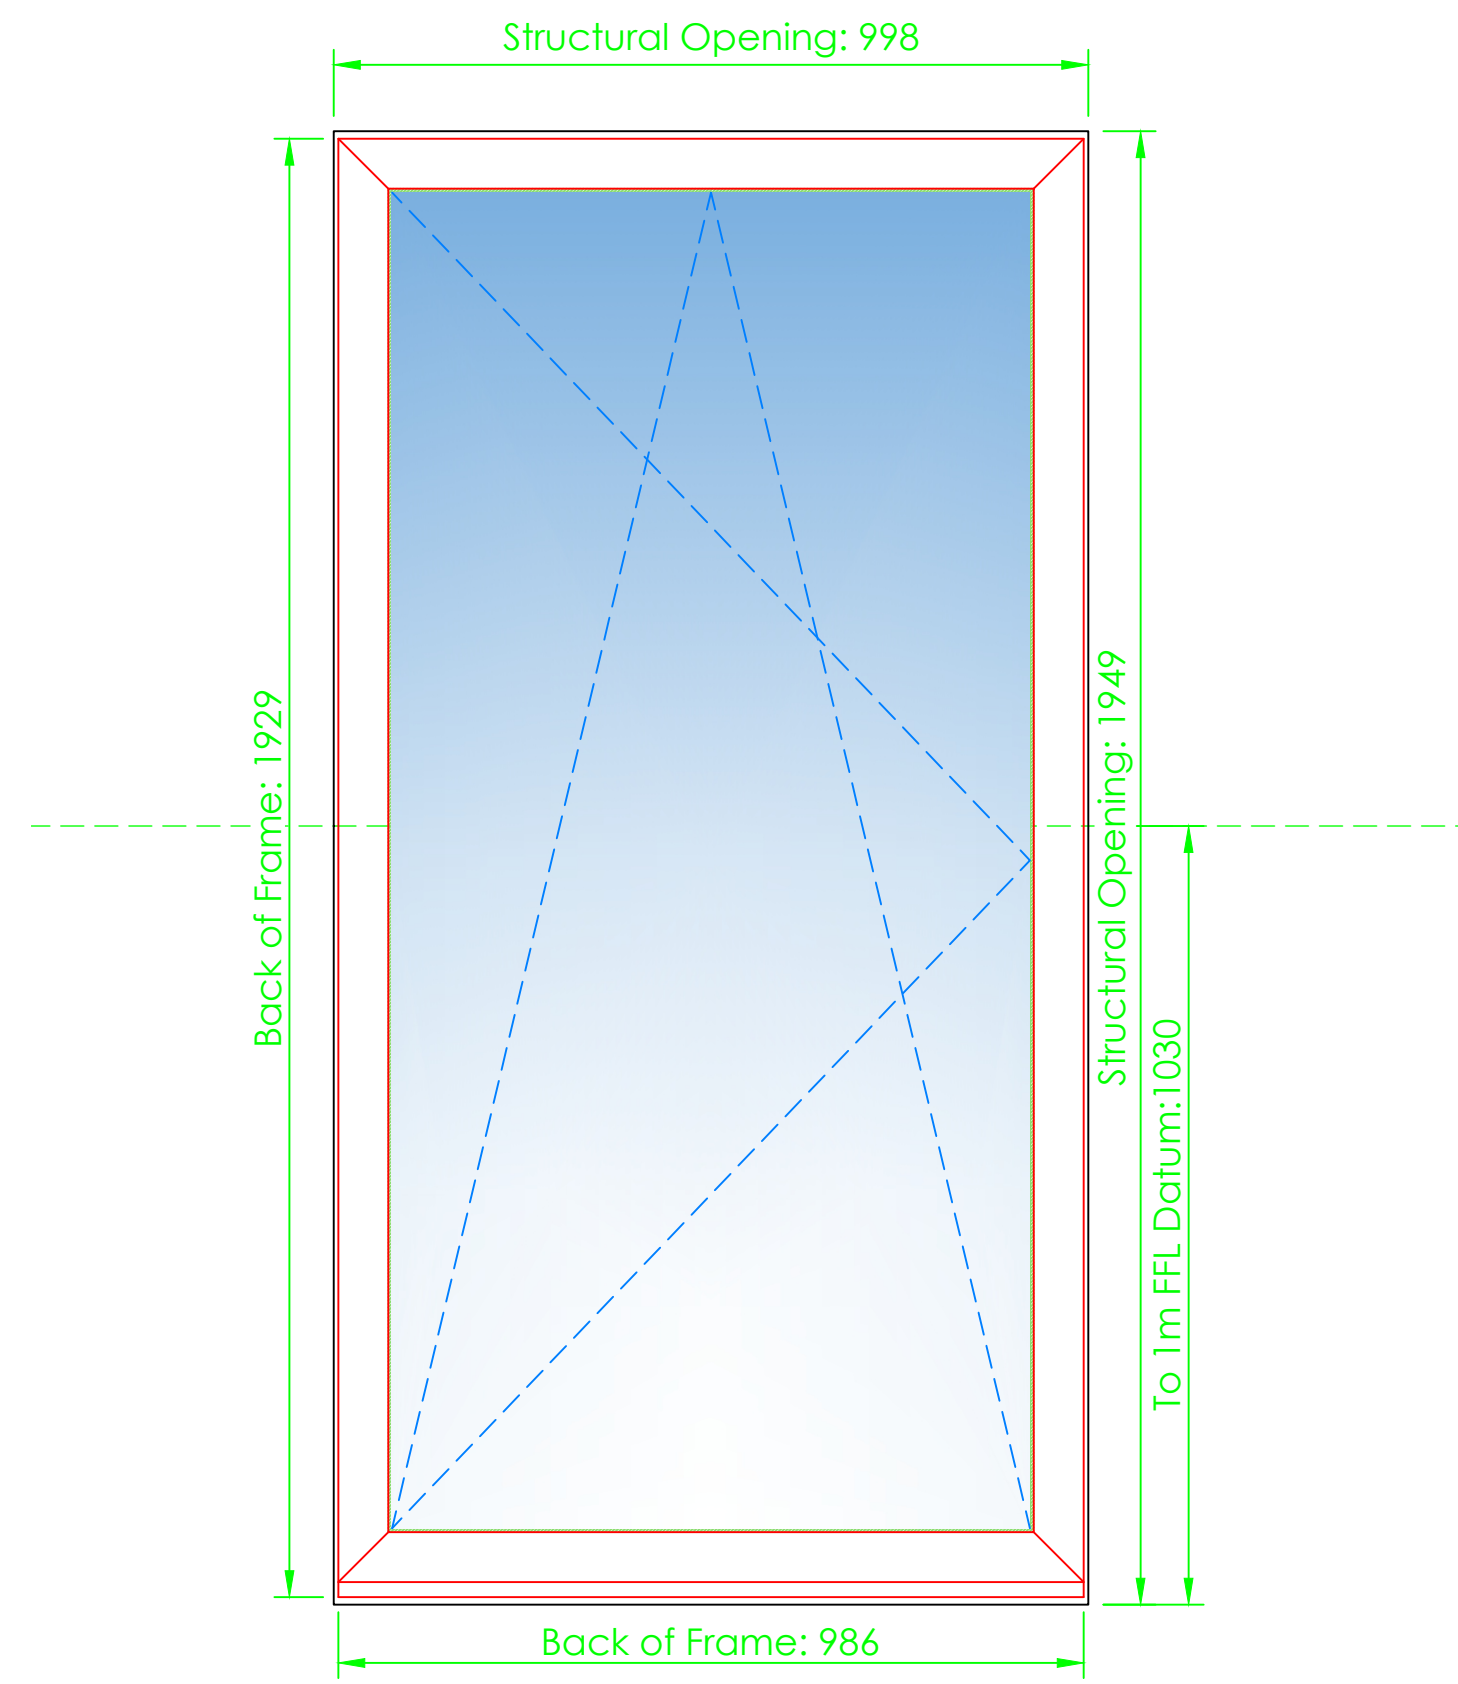


6 ELEVATION DETAIL
TBT Window

Scale 1:2

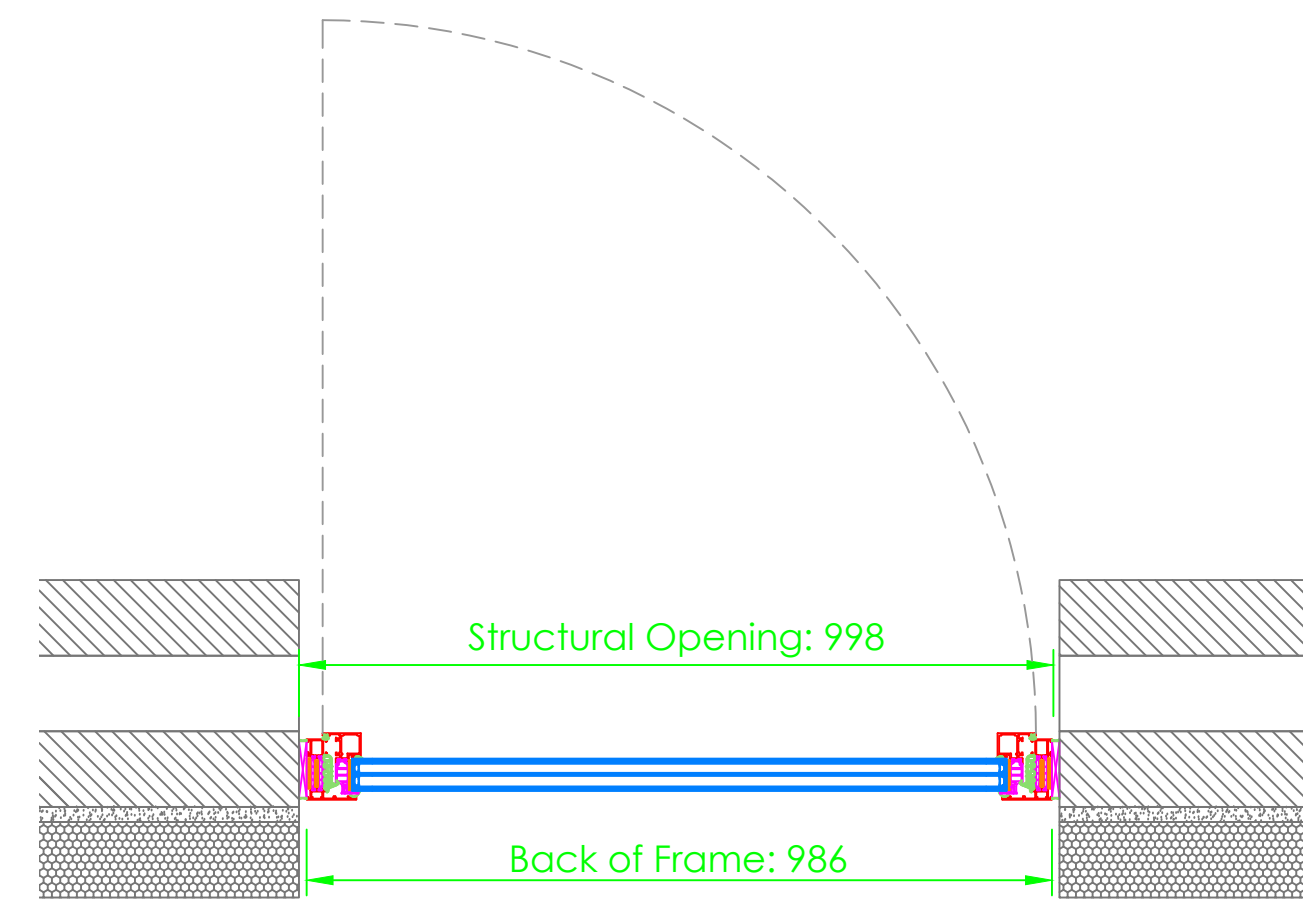

4 PLAN

Scale 1:10

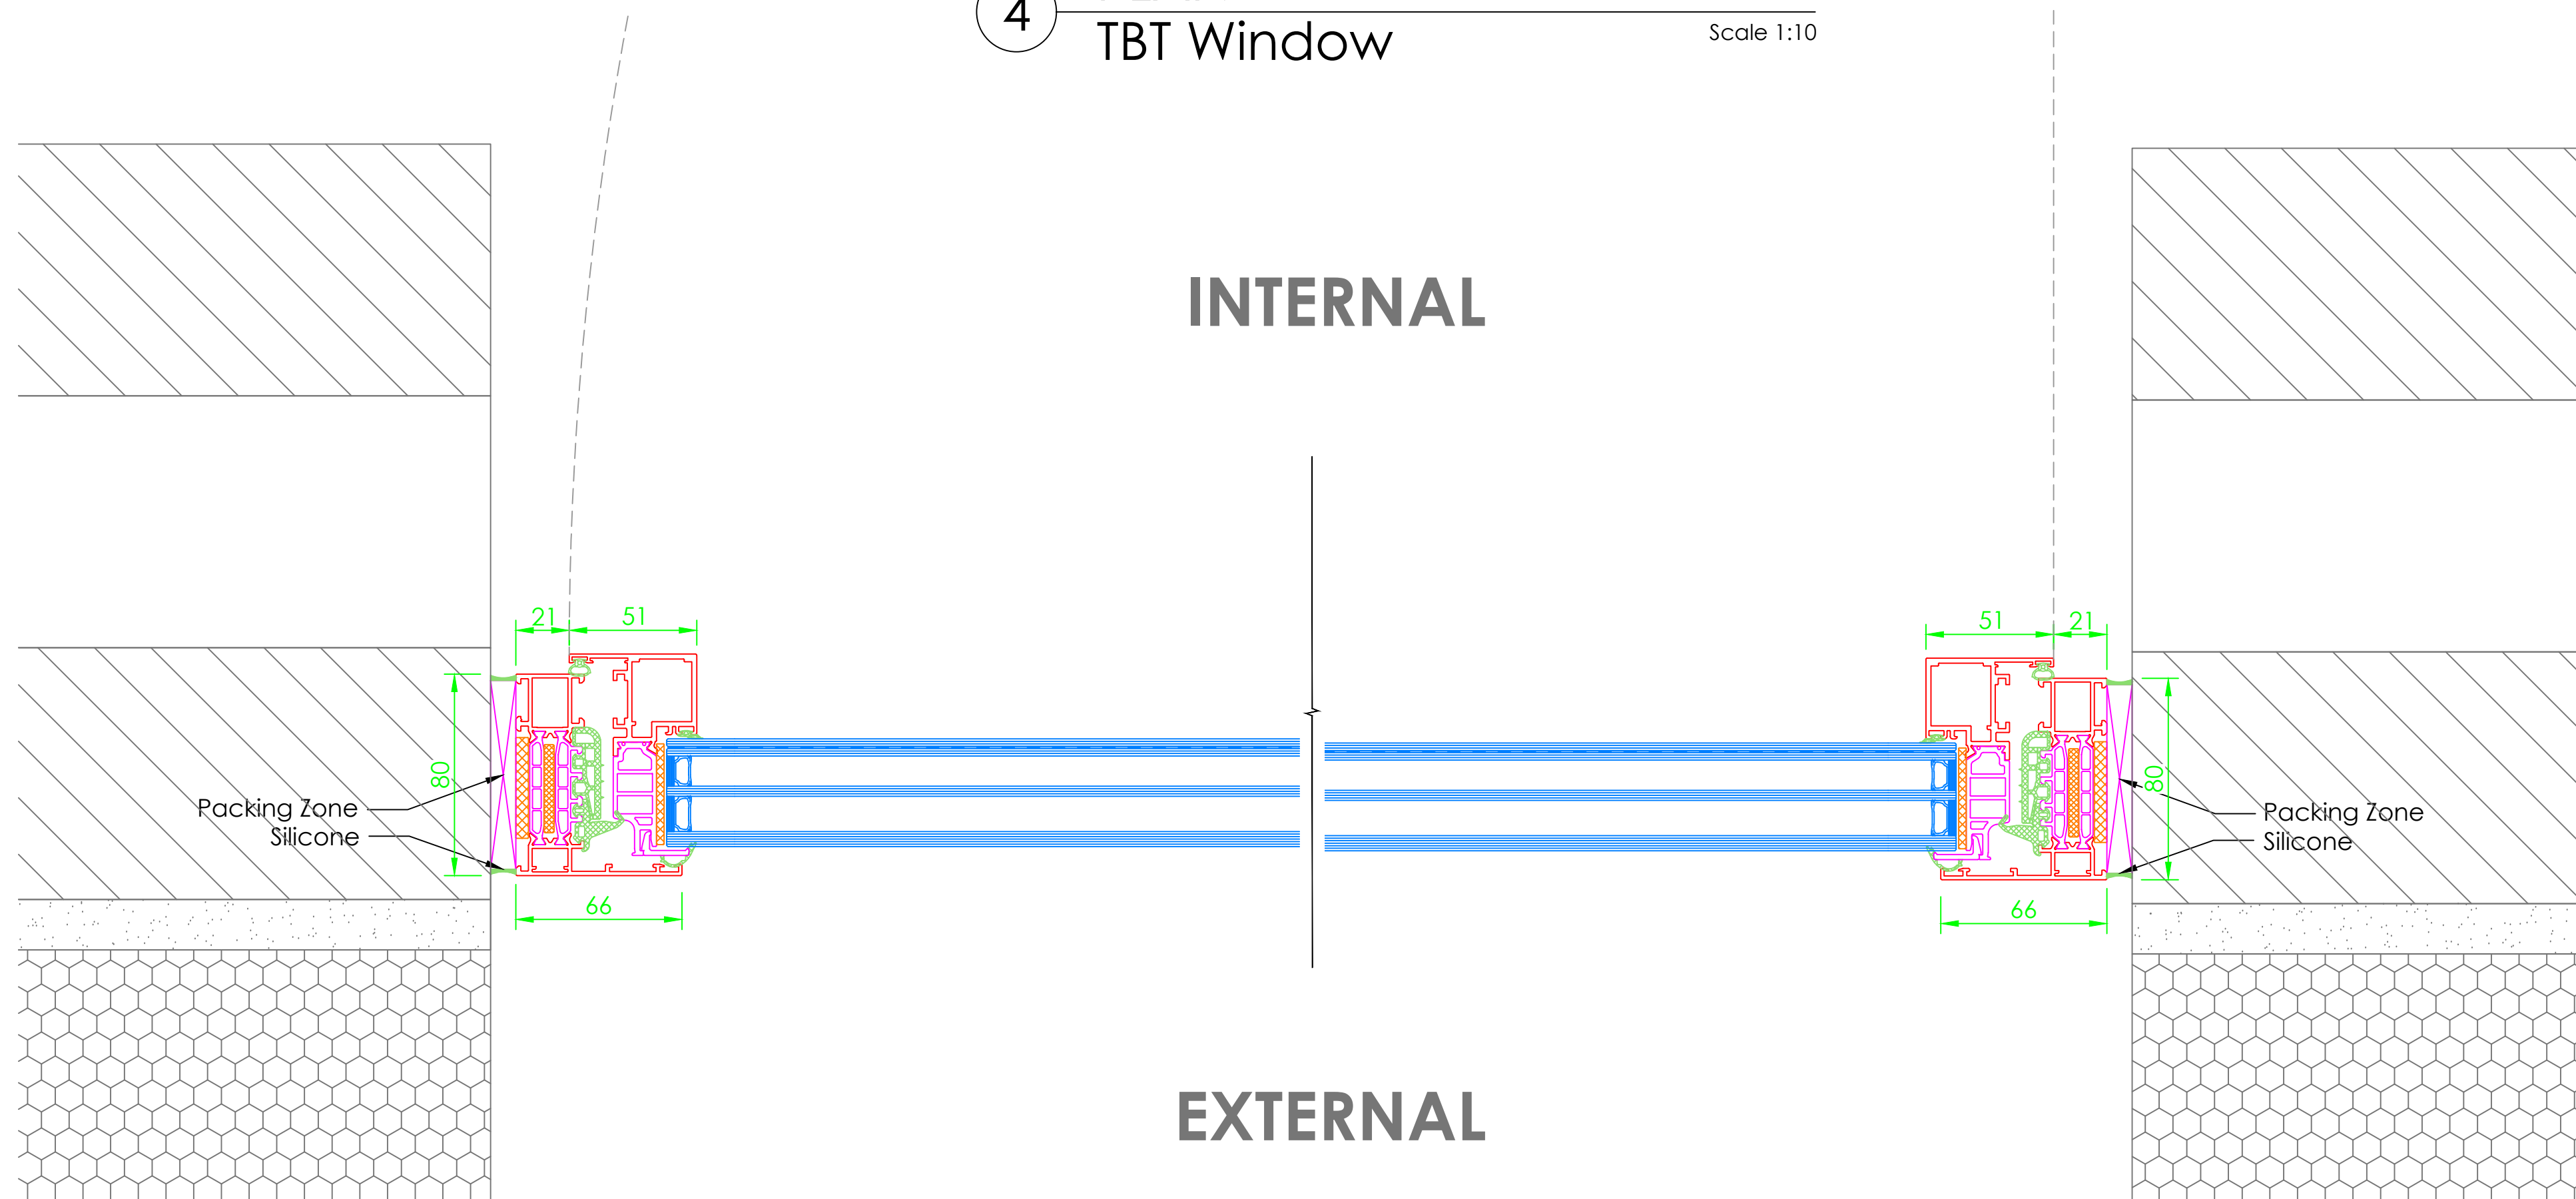

3 PLAN DETAIL
TBT Window

Scale 1:2

General Information Table	
System Type	
Cor80 HO	
Item Reference	
019	
Frame Finish	
RAL5004 Matt Blue Black	
Door Finish	
N/a	
Ironmongery	
Type STD	Finish Black
Locking	
std	
Additional Items	
N/a	
Glass Specification	
61gh Solar / 41gh / 6.8lam	

01	18.10.24	Changes as per meeting 17.10.24	LS	LS
00	11.10.24	First Issue	LS	LS
Rev	Date	Description	DR	CH

Status:

For Approval



**For a better
view of life.**

Festa System UK Ltd
Unit D The Dyeworks
Albert Street
Lockwood
Huddersfield
HD1 3RE

Tel: +44 (0) 1484 949 105
Email: info@festa-system.co.uk
Web: www.festa-system.co.uk

Project Number:

FS377

Project Name:	Hearding Neb
---------------	--------------

Title: TBT Window

Scale @ A0:

Drawing No.:

Revision:

1:2/1:10



FS-DRG-019

01

1

SECTION DETAIL
TBT Window

Scale 1:2

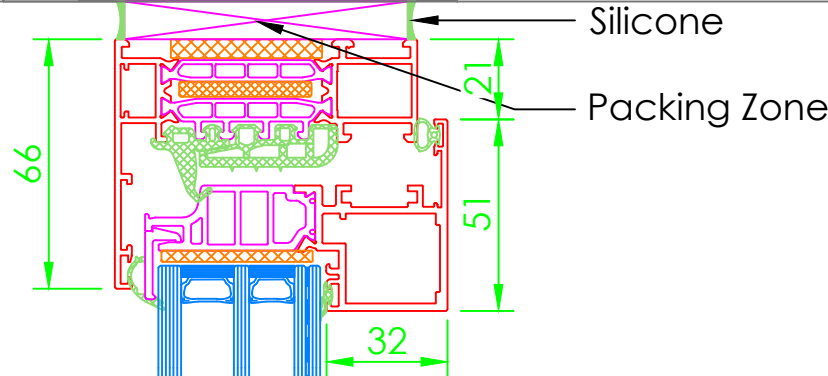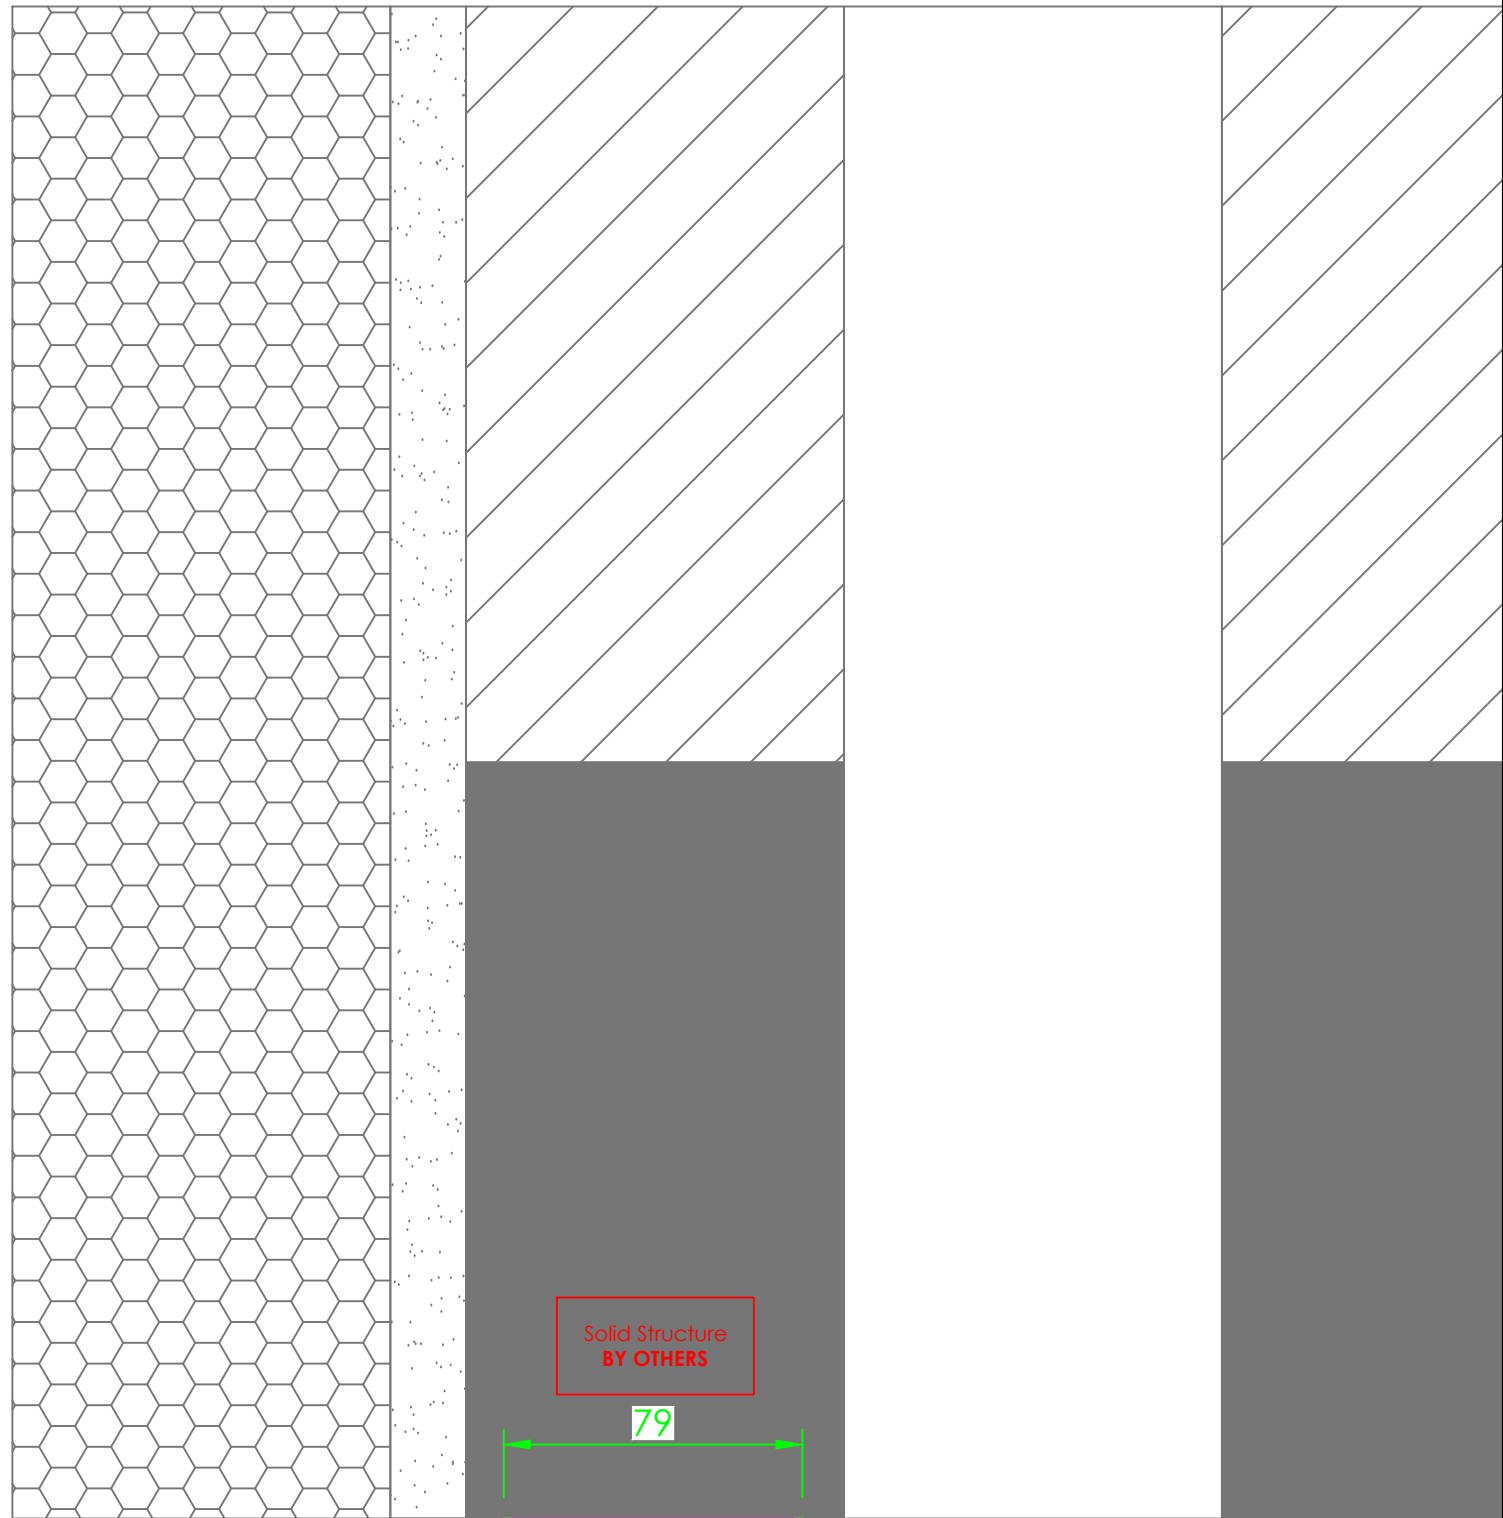


EXTERNAL

INTERNAL


2

SECTION DETAIL
TBT Window

Scale 1:10

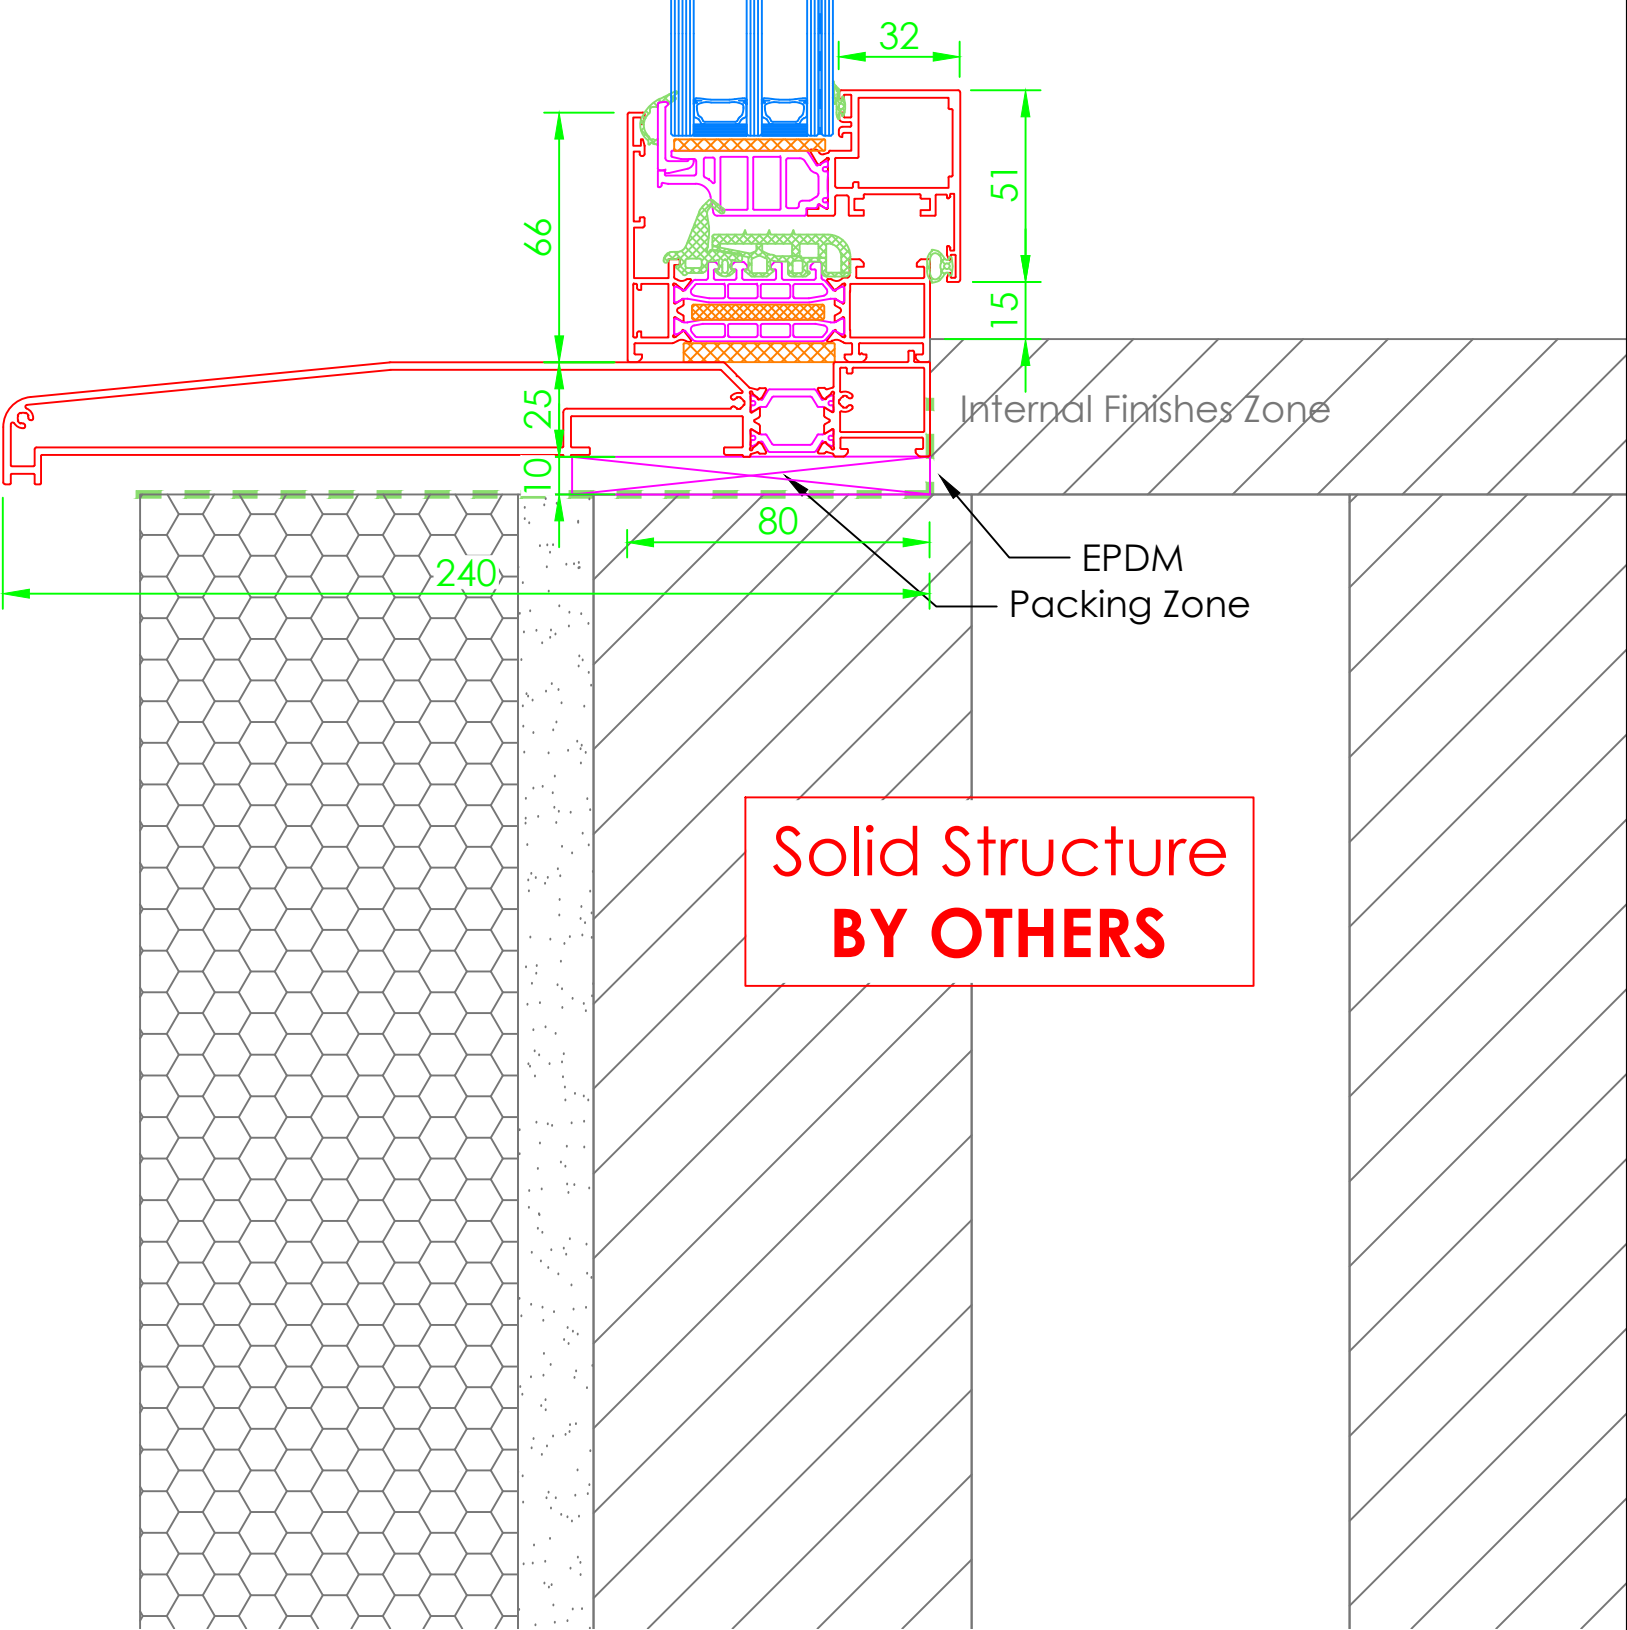

Solid Structure
BY OTHERS

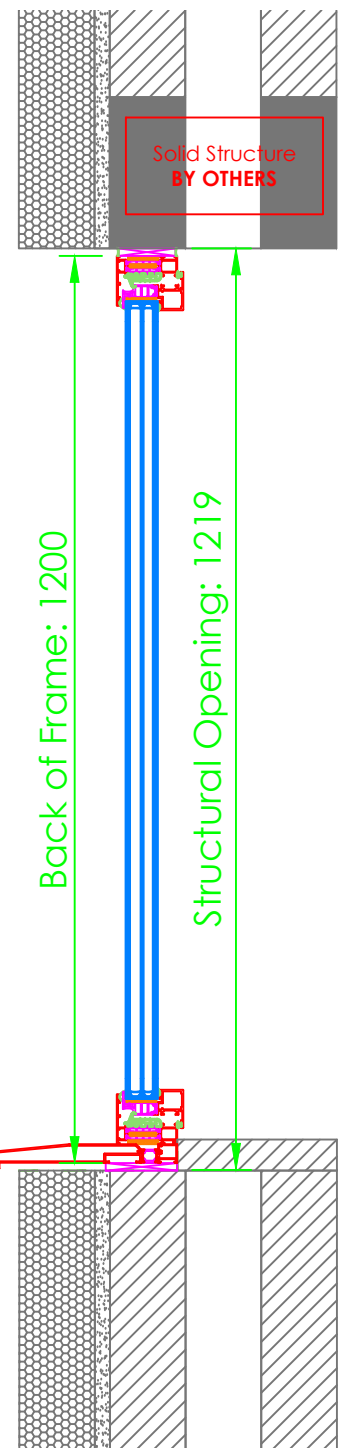

5



SECTION
TBT Window

Scale 1:10

6

ELEVATION DETAIL
TBT Window


Scale 1:2

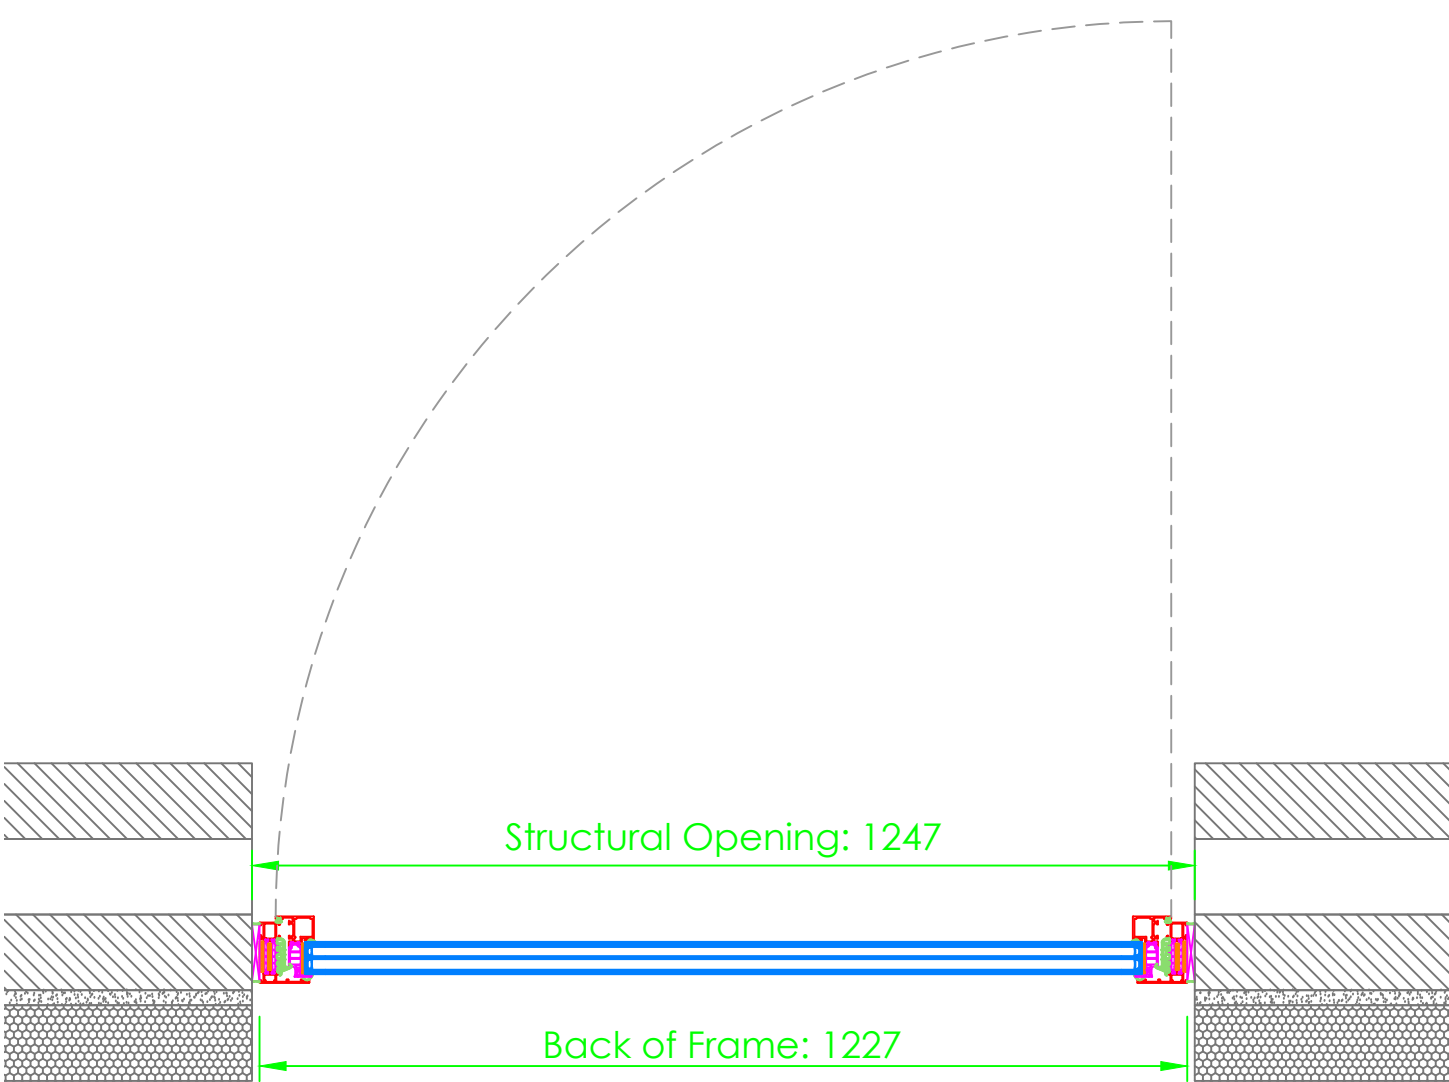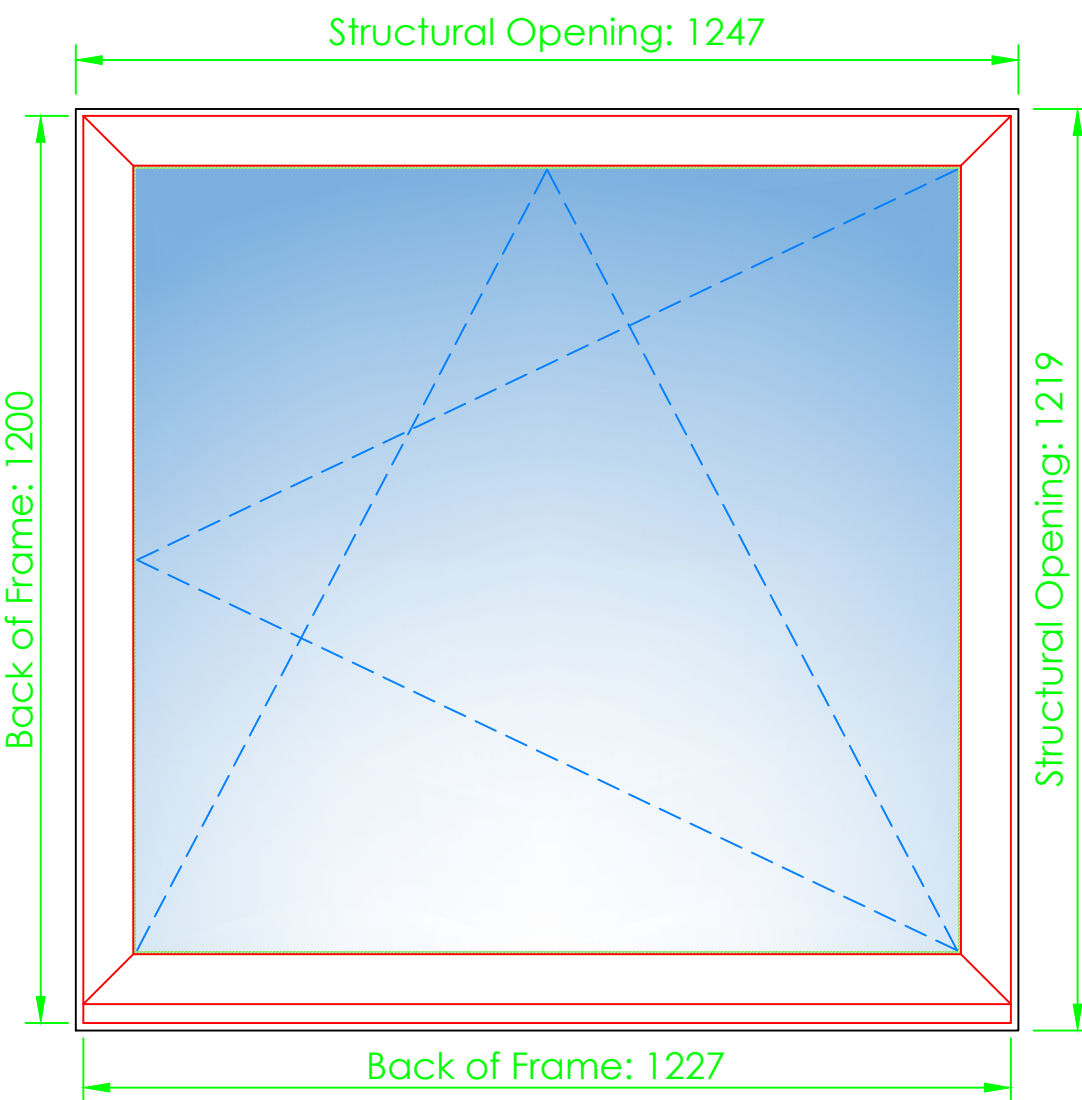

4

PLAN
TBT Window

Scale 1:10

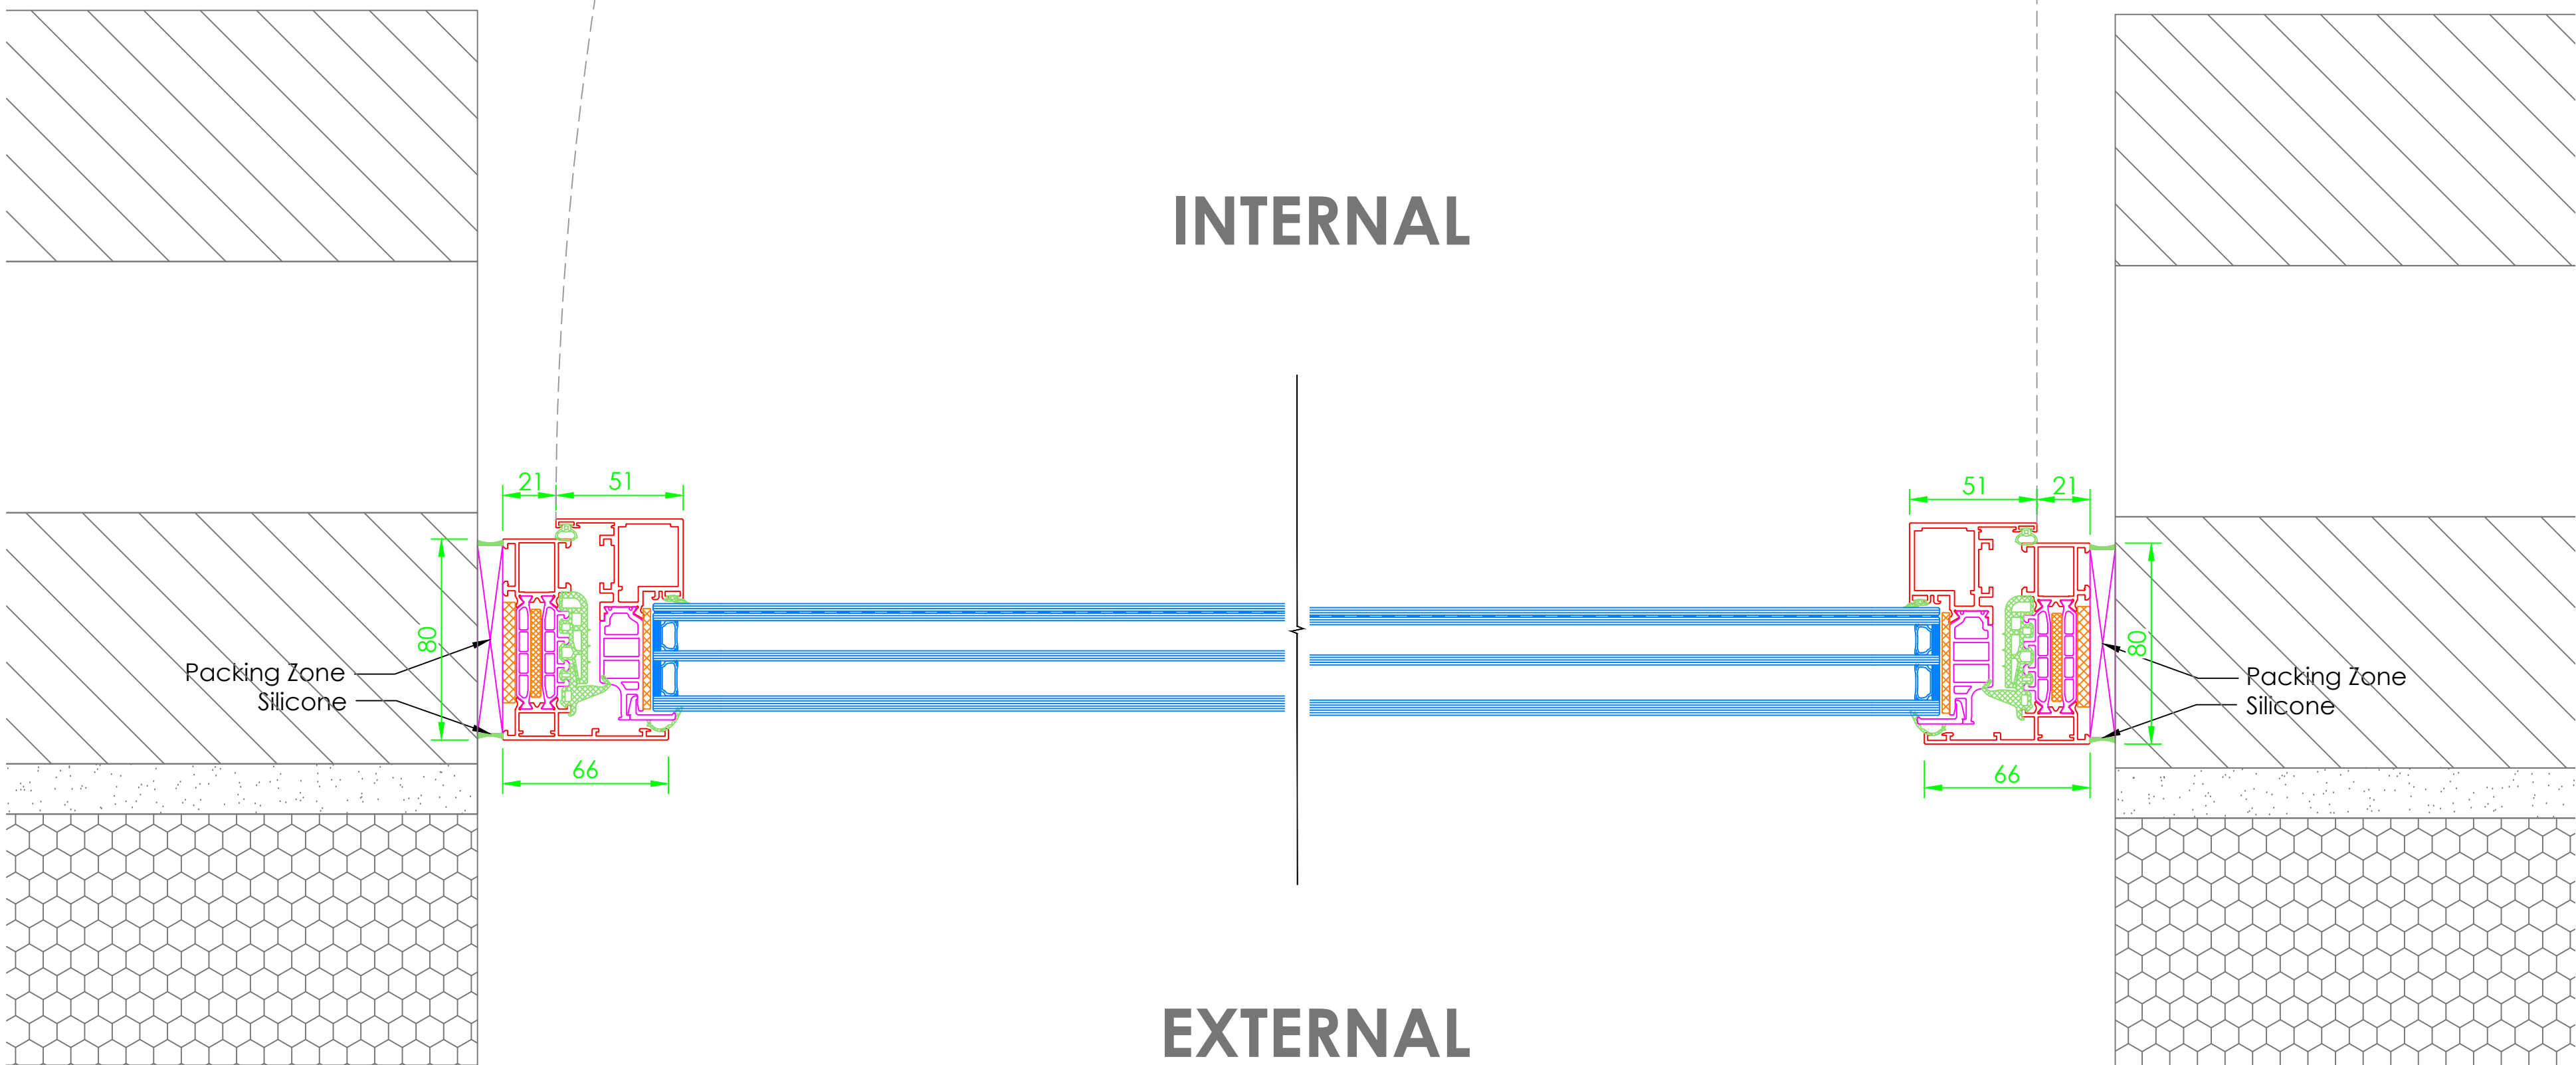

INTERNAL

EXTERNAL

3

PLAN DETAIL
TBT Window

Scale 1:2

General Information Table

System Type		
Cor80 HO		
Item Reference		
020		
Frame Finish		
RAL5004 Matt Blue Black		
Door Finish		
N/a		
Ironmongery		
Type	STD	Finish Black
Locking		
std		
Additional Items		
N/a		
Glass Specification		
6tgh Solar / 4tgh / 6.8lam		

01	18.10.24	Changes as per meeting 17.10.24	LS	LS
00	11.10.24	First Issue	LS	LS
Rev	Date	Description	DR	CH

GA Reference Colour:

Status:

For Approval



For a better
view of life.

Festa System UK Ltd Unit D The Oysterworks Albert Street Lockwood Huddersfield HD1 3RE	Tel: +44 (0) 1484 949 105 Email: info@festa-system.co.uk Web: www.festa-system.co.uk
---	--

Project Number:

FS377

Project Name:

Hearing Neb

Title:

TBT Window

Scale @ A0:

1:2/1:10

Drawing No.:

FS-DRG-020


Revision:

01

1

SECTION DETAIL
Fixed Window

Scale 1:2

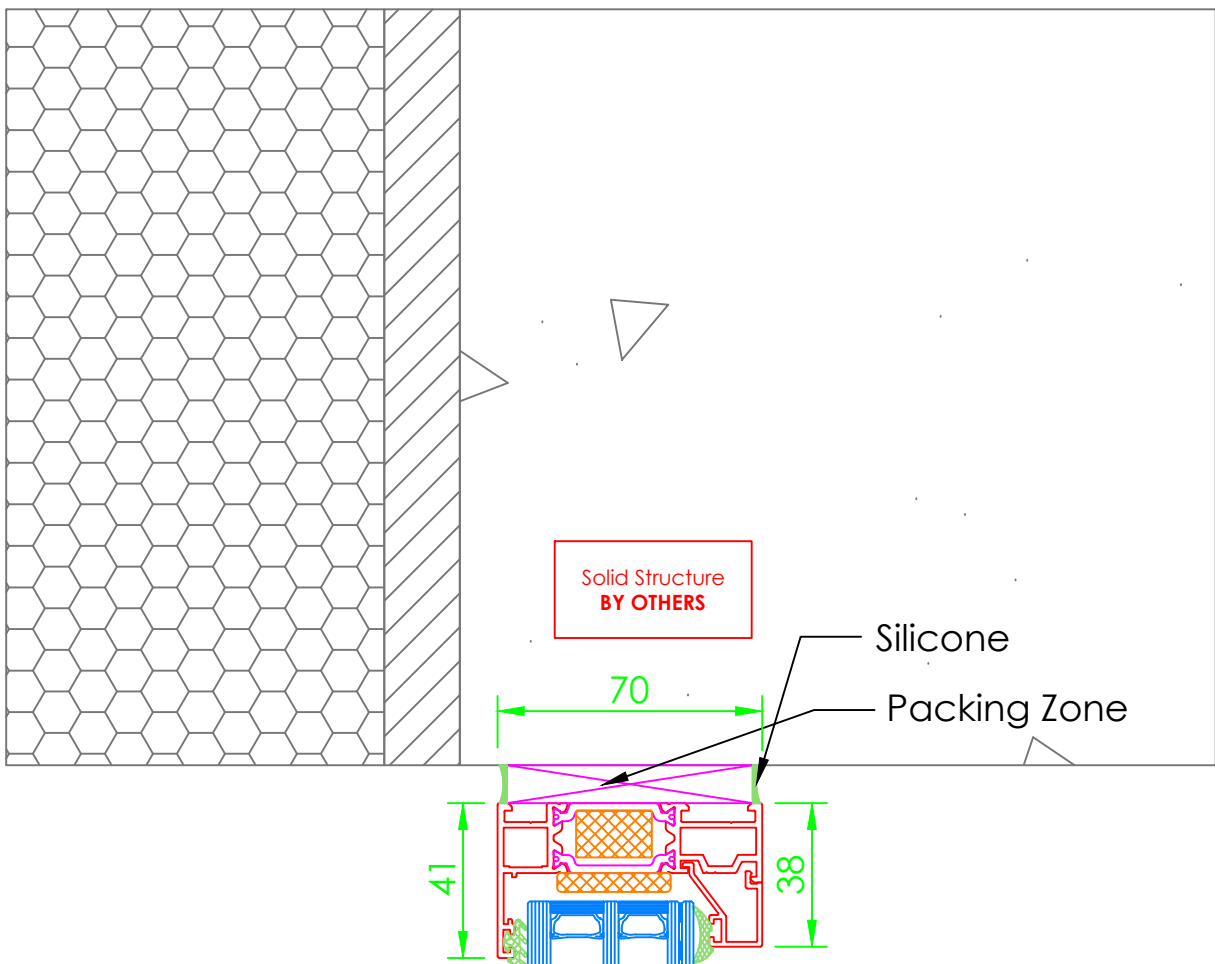


EXTERNAL

INTERNAL

2

SECTION DETAIL
Fixed Window


Scale 1:10

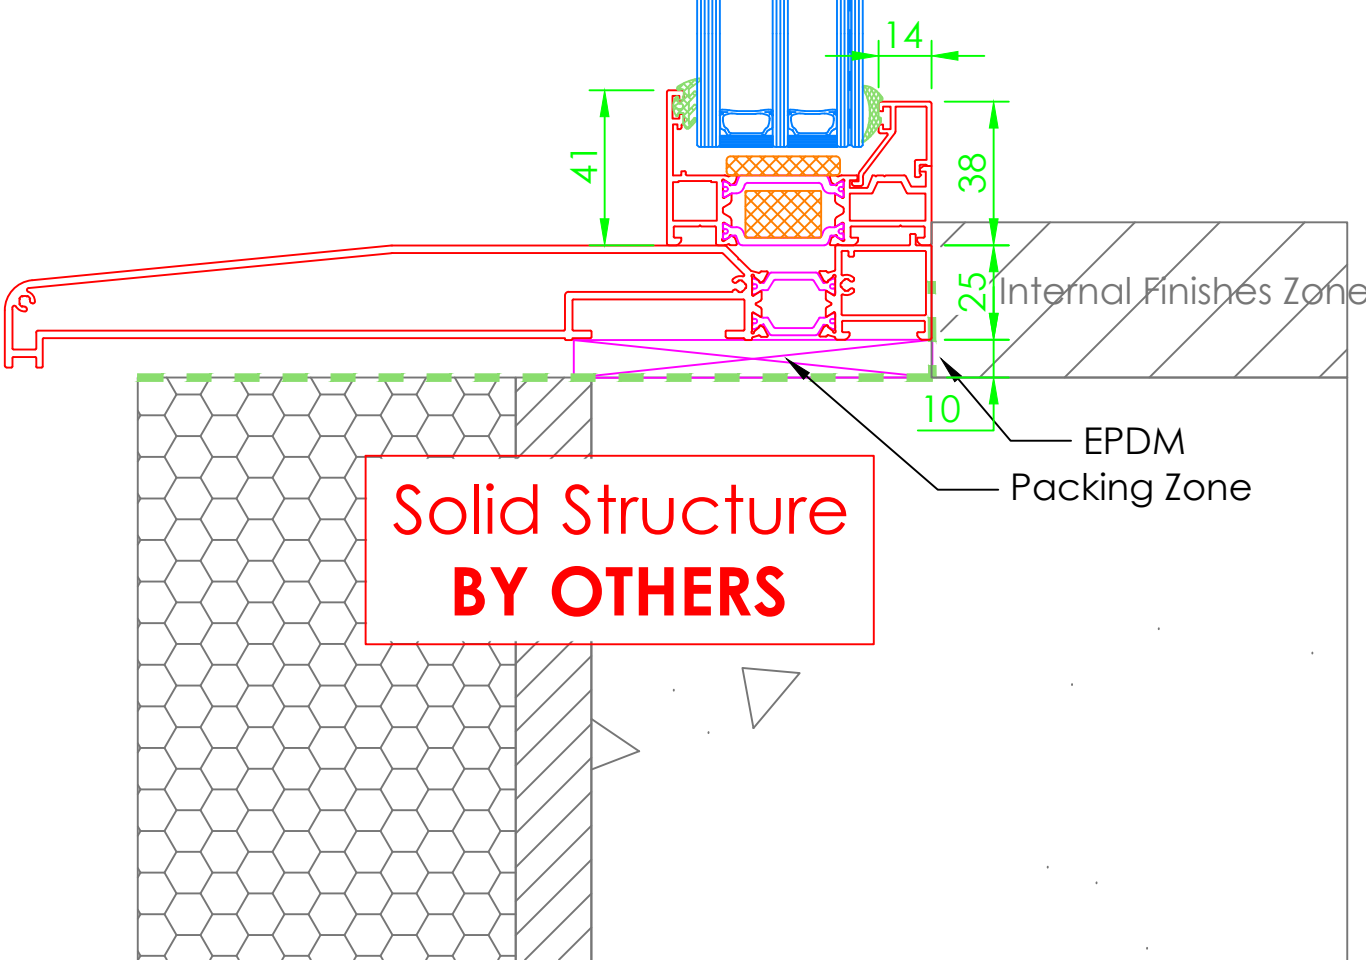

5

SECTION
Fixed Window


Scale 1:10

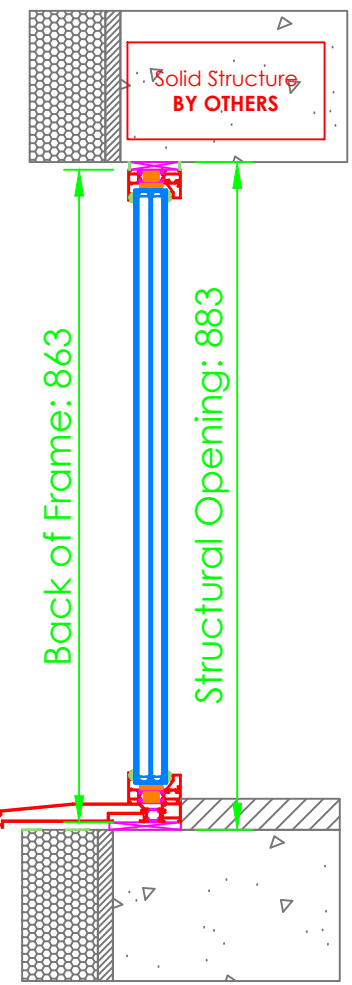

6

ELEVATION DETAIL
Fixed Window


Scale 1:10

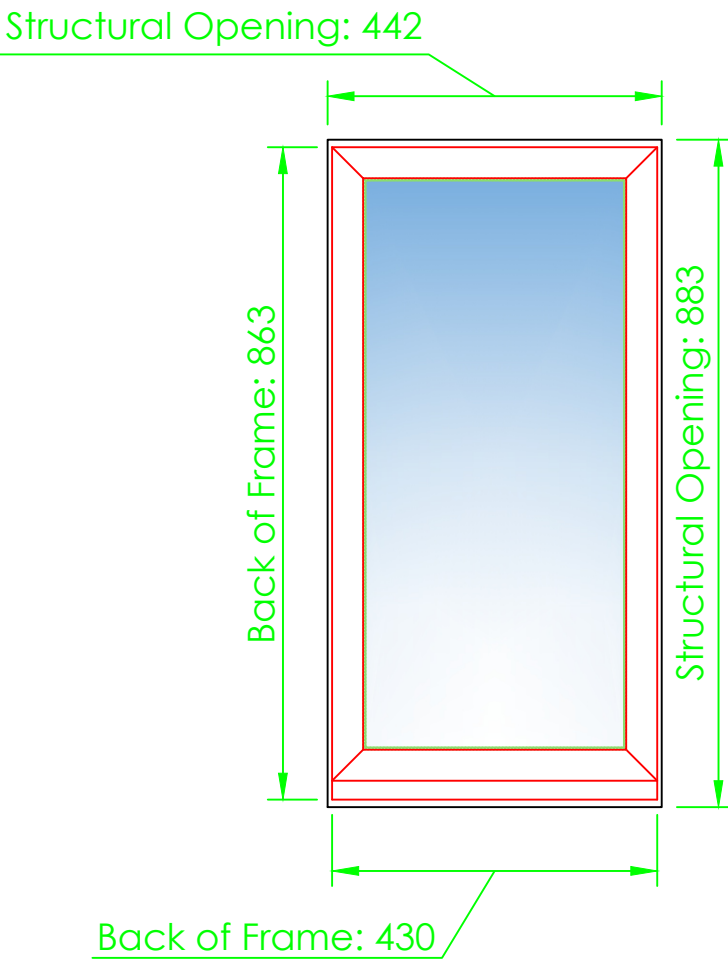

4

PLAN
Fixed Window


Scale 1:10

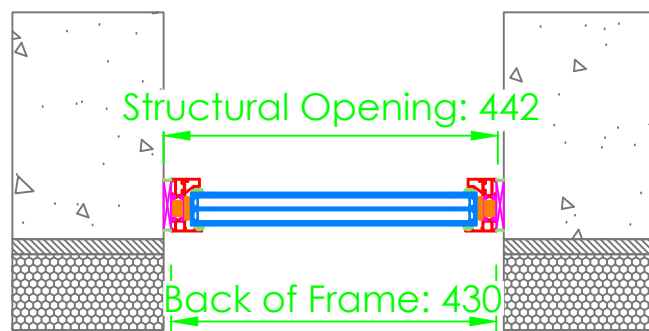

3

PLAN DETAIL
Fixed Window

Scale 1:2

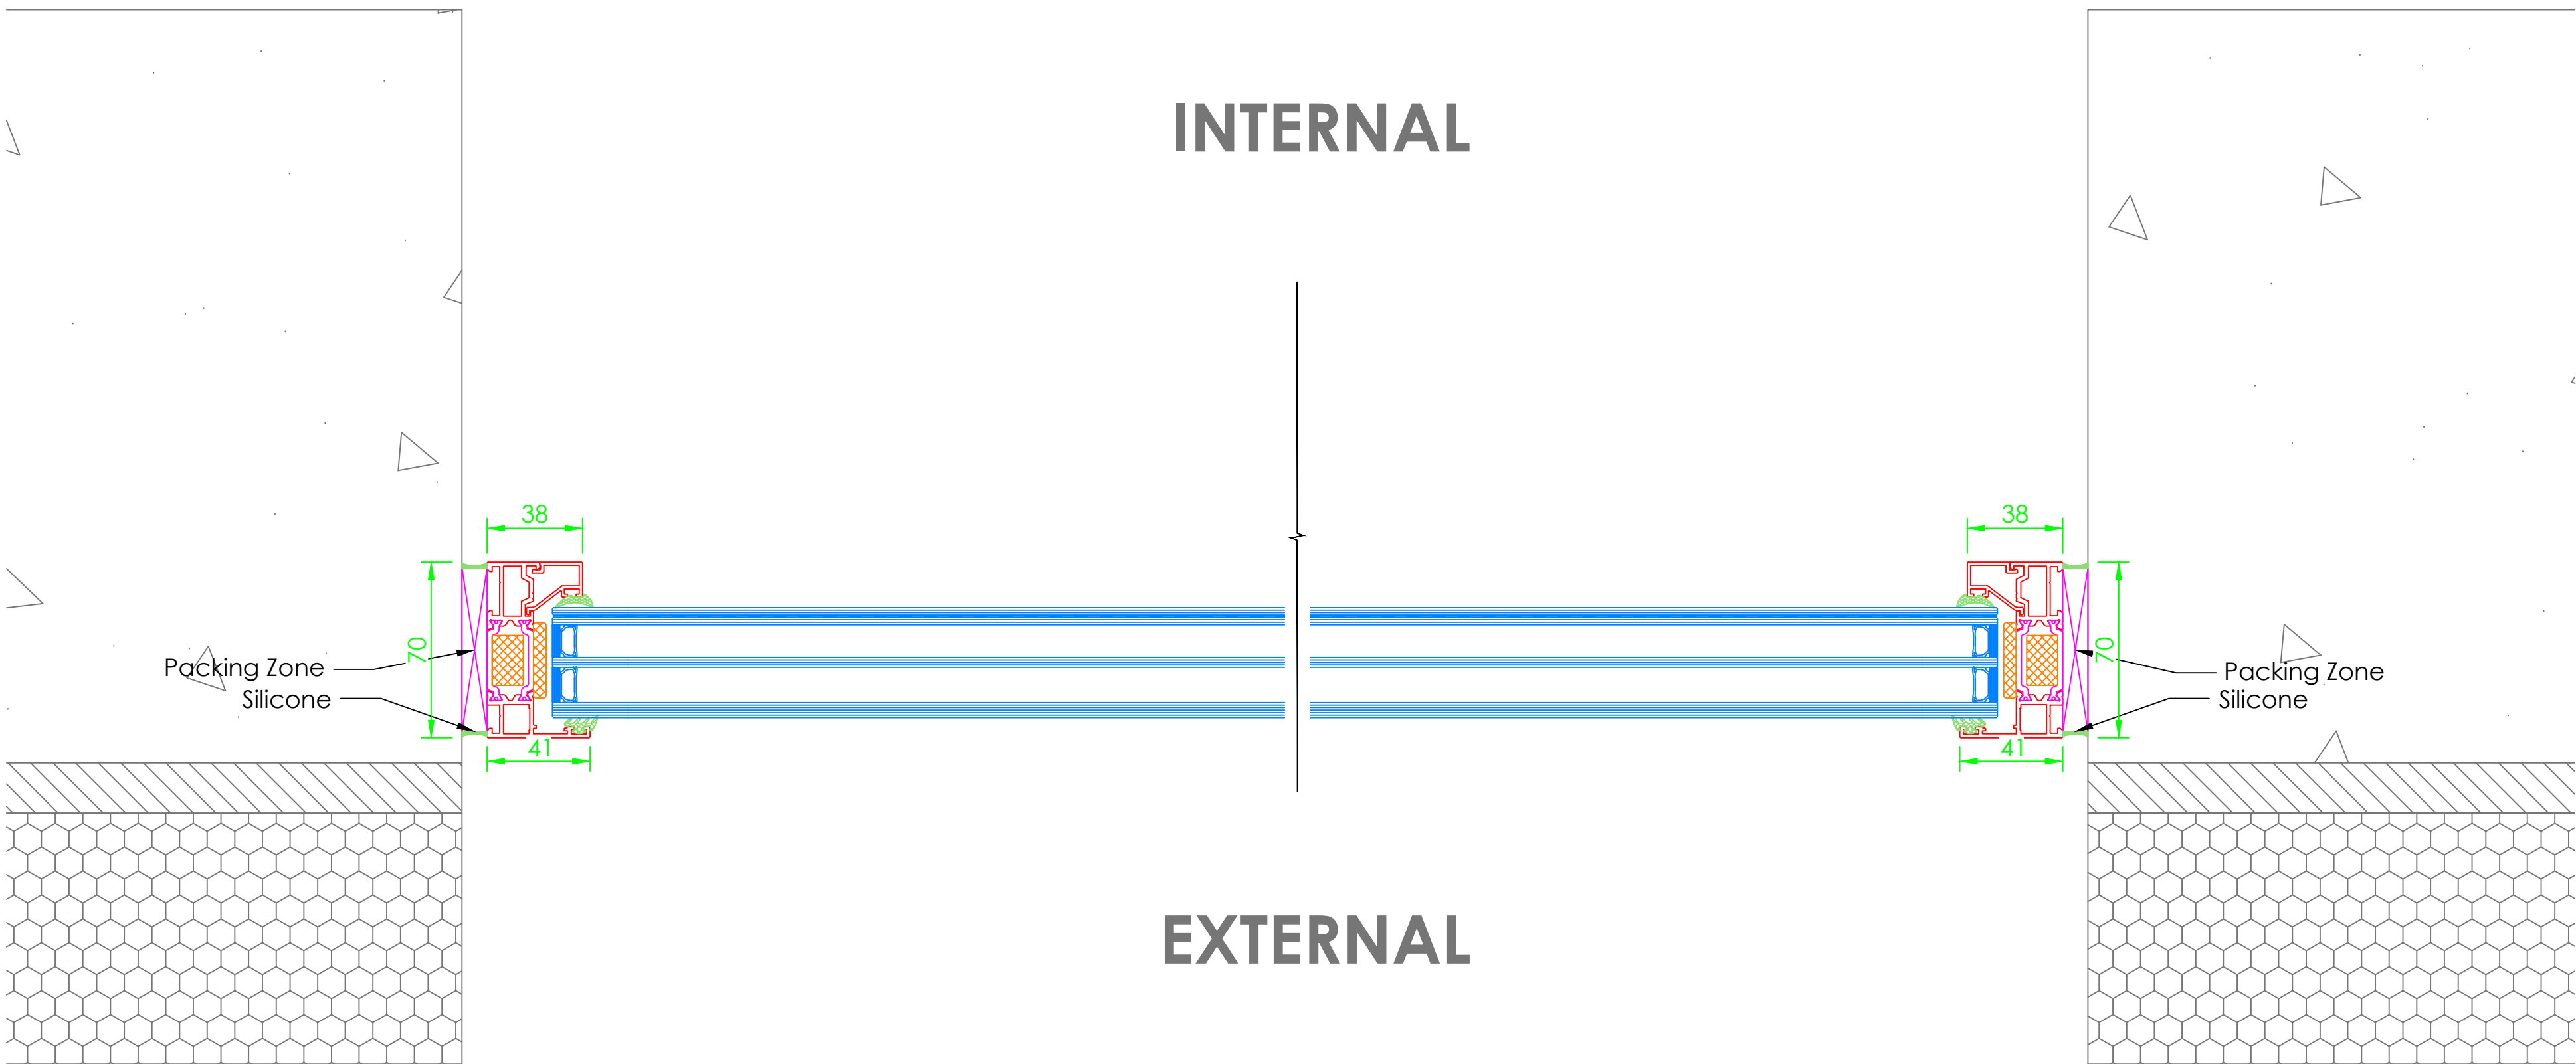

General Information Table


General Information Table		
System Type		
Cor80 HO		
Item Reference		
021		
Frame Finish		
RAL5004 Matt Blue Black		
Door Finish		
N/a		
Ironmongery		
Type	N/a	Finish N/a
Locking		
N/a		
Additional Items		
N/a		
Glass Specification		
6tgh Solar / 4tgh / 6.8lam		

01	18.10.24	Changes as per meeting 17.10.24		LS	LS				
00	11.10.24	First Issue		LS	LS				
Rev	Date	Description		DR	CH				
GA Reference Colour:									
Status:									
For Approval									
FESTA SYSTEM									
For a better view of life.									
Festa System UK Ltd Unit D The Dyeworks Albert Street Lockwood Huddersfield HD1 3RE			Tel: +44 (0) 1484 949 105 Email: info@festa-system.co.uk Web: www.festa-system.co.uk						
Project Number: FS377									
Project Name: Hearing Neb									
Title: Fixed Window									
Scale @ A0:		Drawing No.:		Revision:					
1:2/1:10		FS-DRG-021		01					

1

SECTION DETAIL
Fixed Window

Scale 1:2

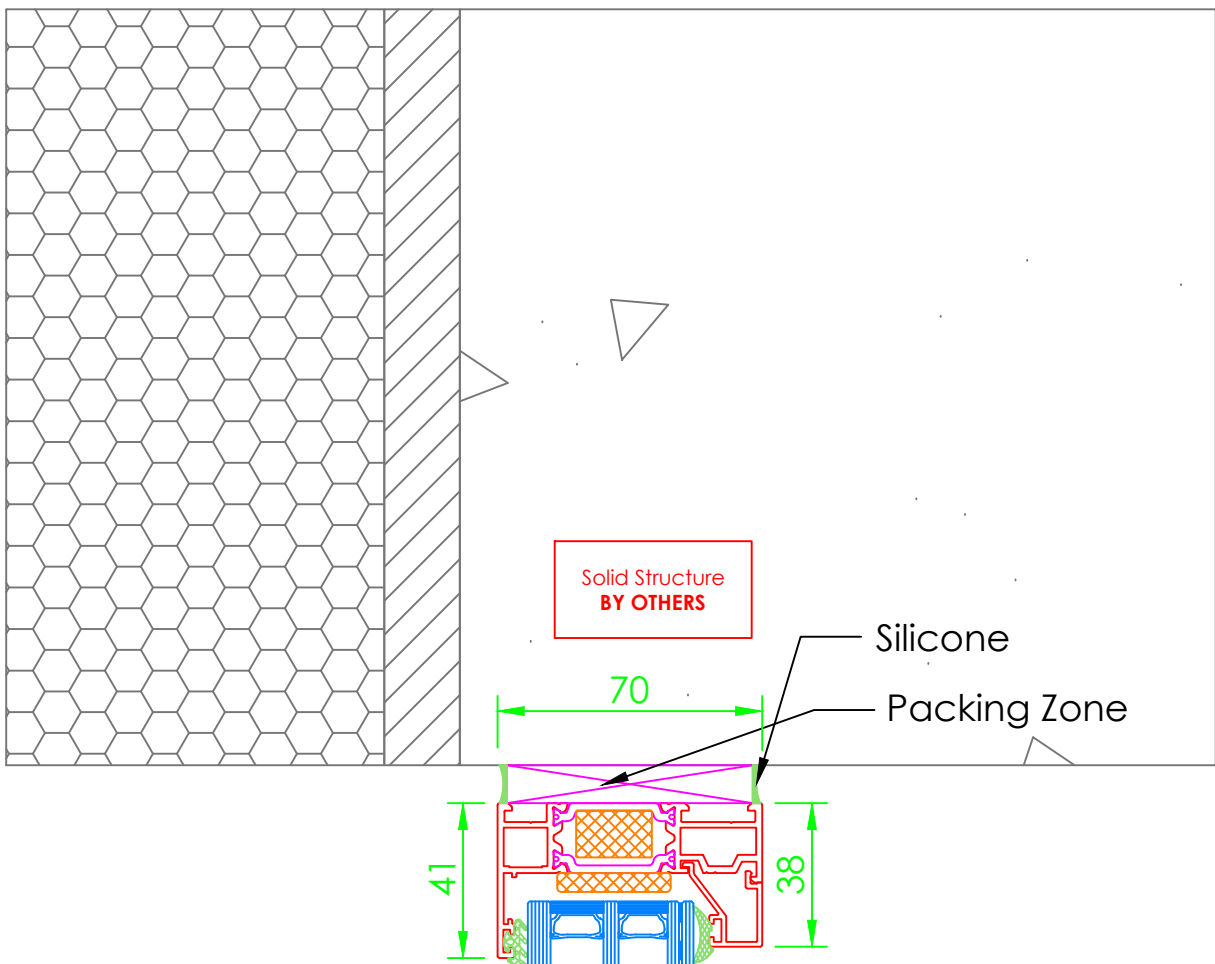


EXTERNAL

INTERNAL

2

SECTION DETAIL
Fixed Window


Scale 1:10

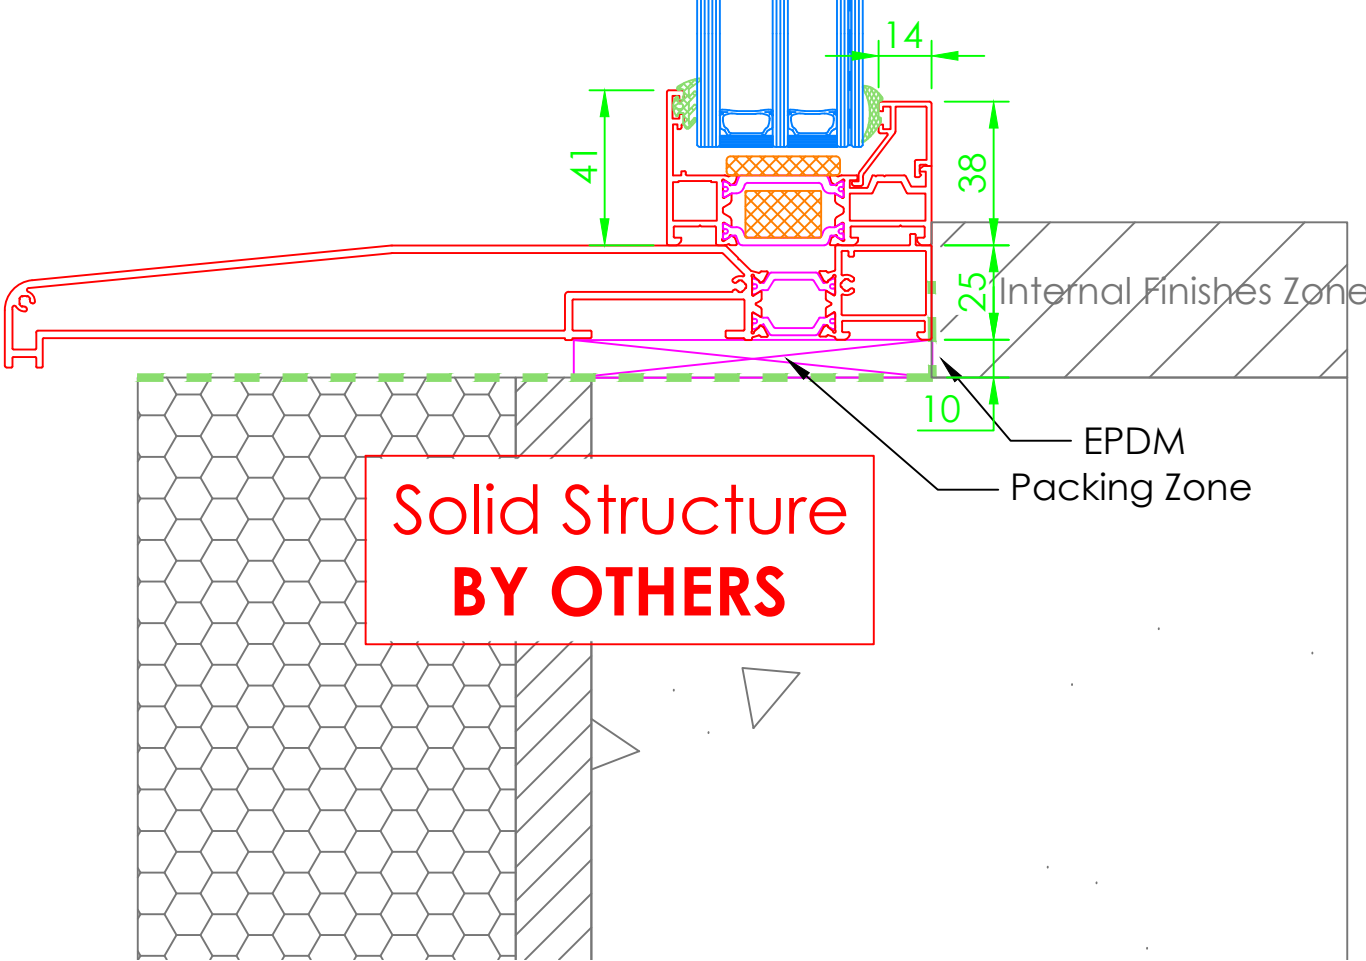

5

SECTION
Fixed Window


Scale 1:10

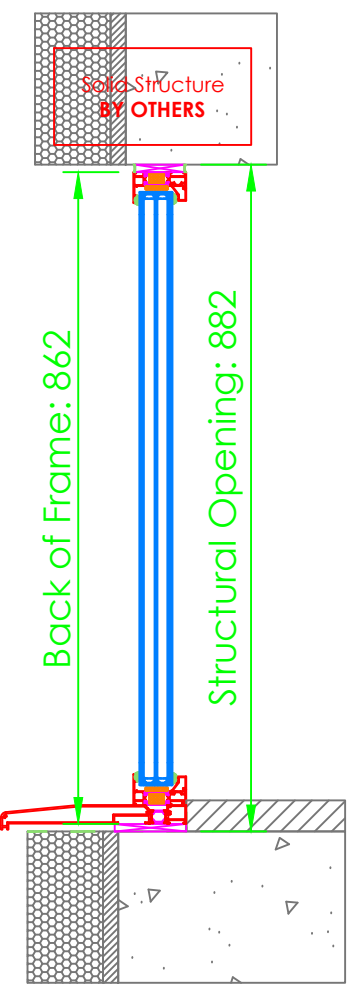

6

ELEVATION DETAIL
Fixed Window


Scale 1:10

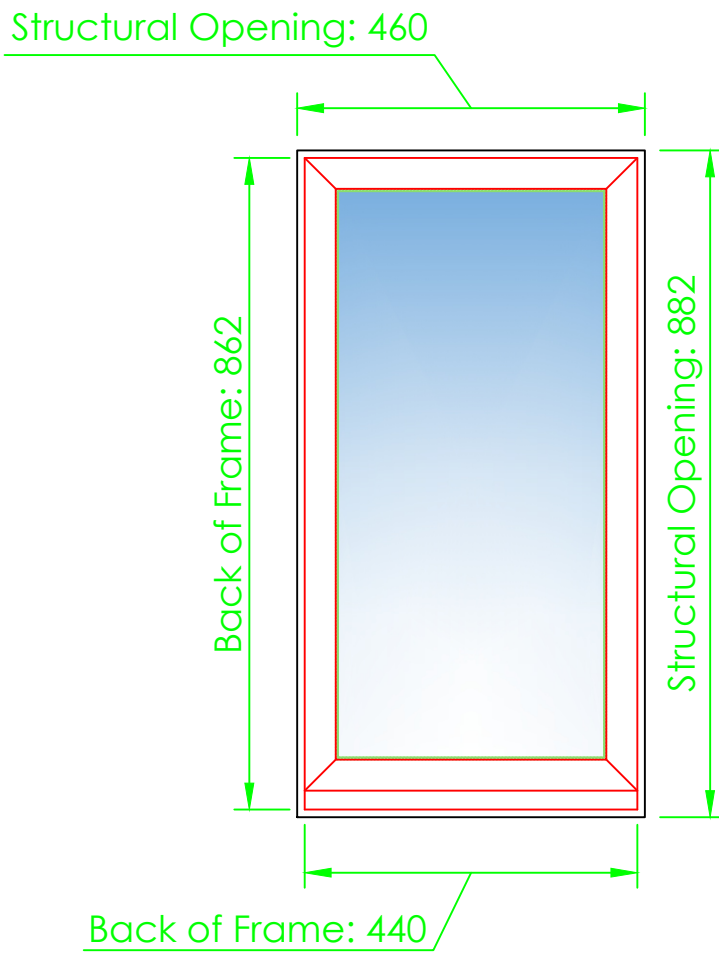

4

PLAN
Fixed Window


Scale 1:10

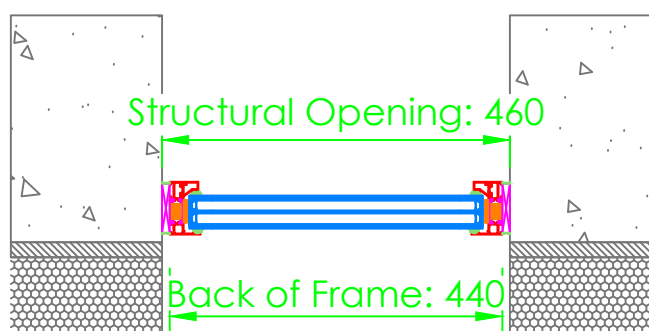

3

PLAN DETAIL
Fixed Window

Scale 1:2

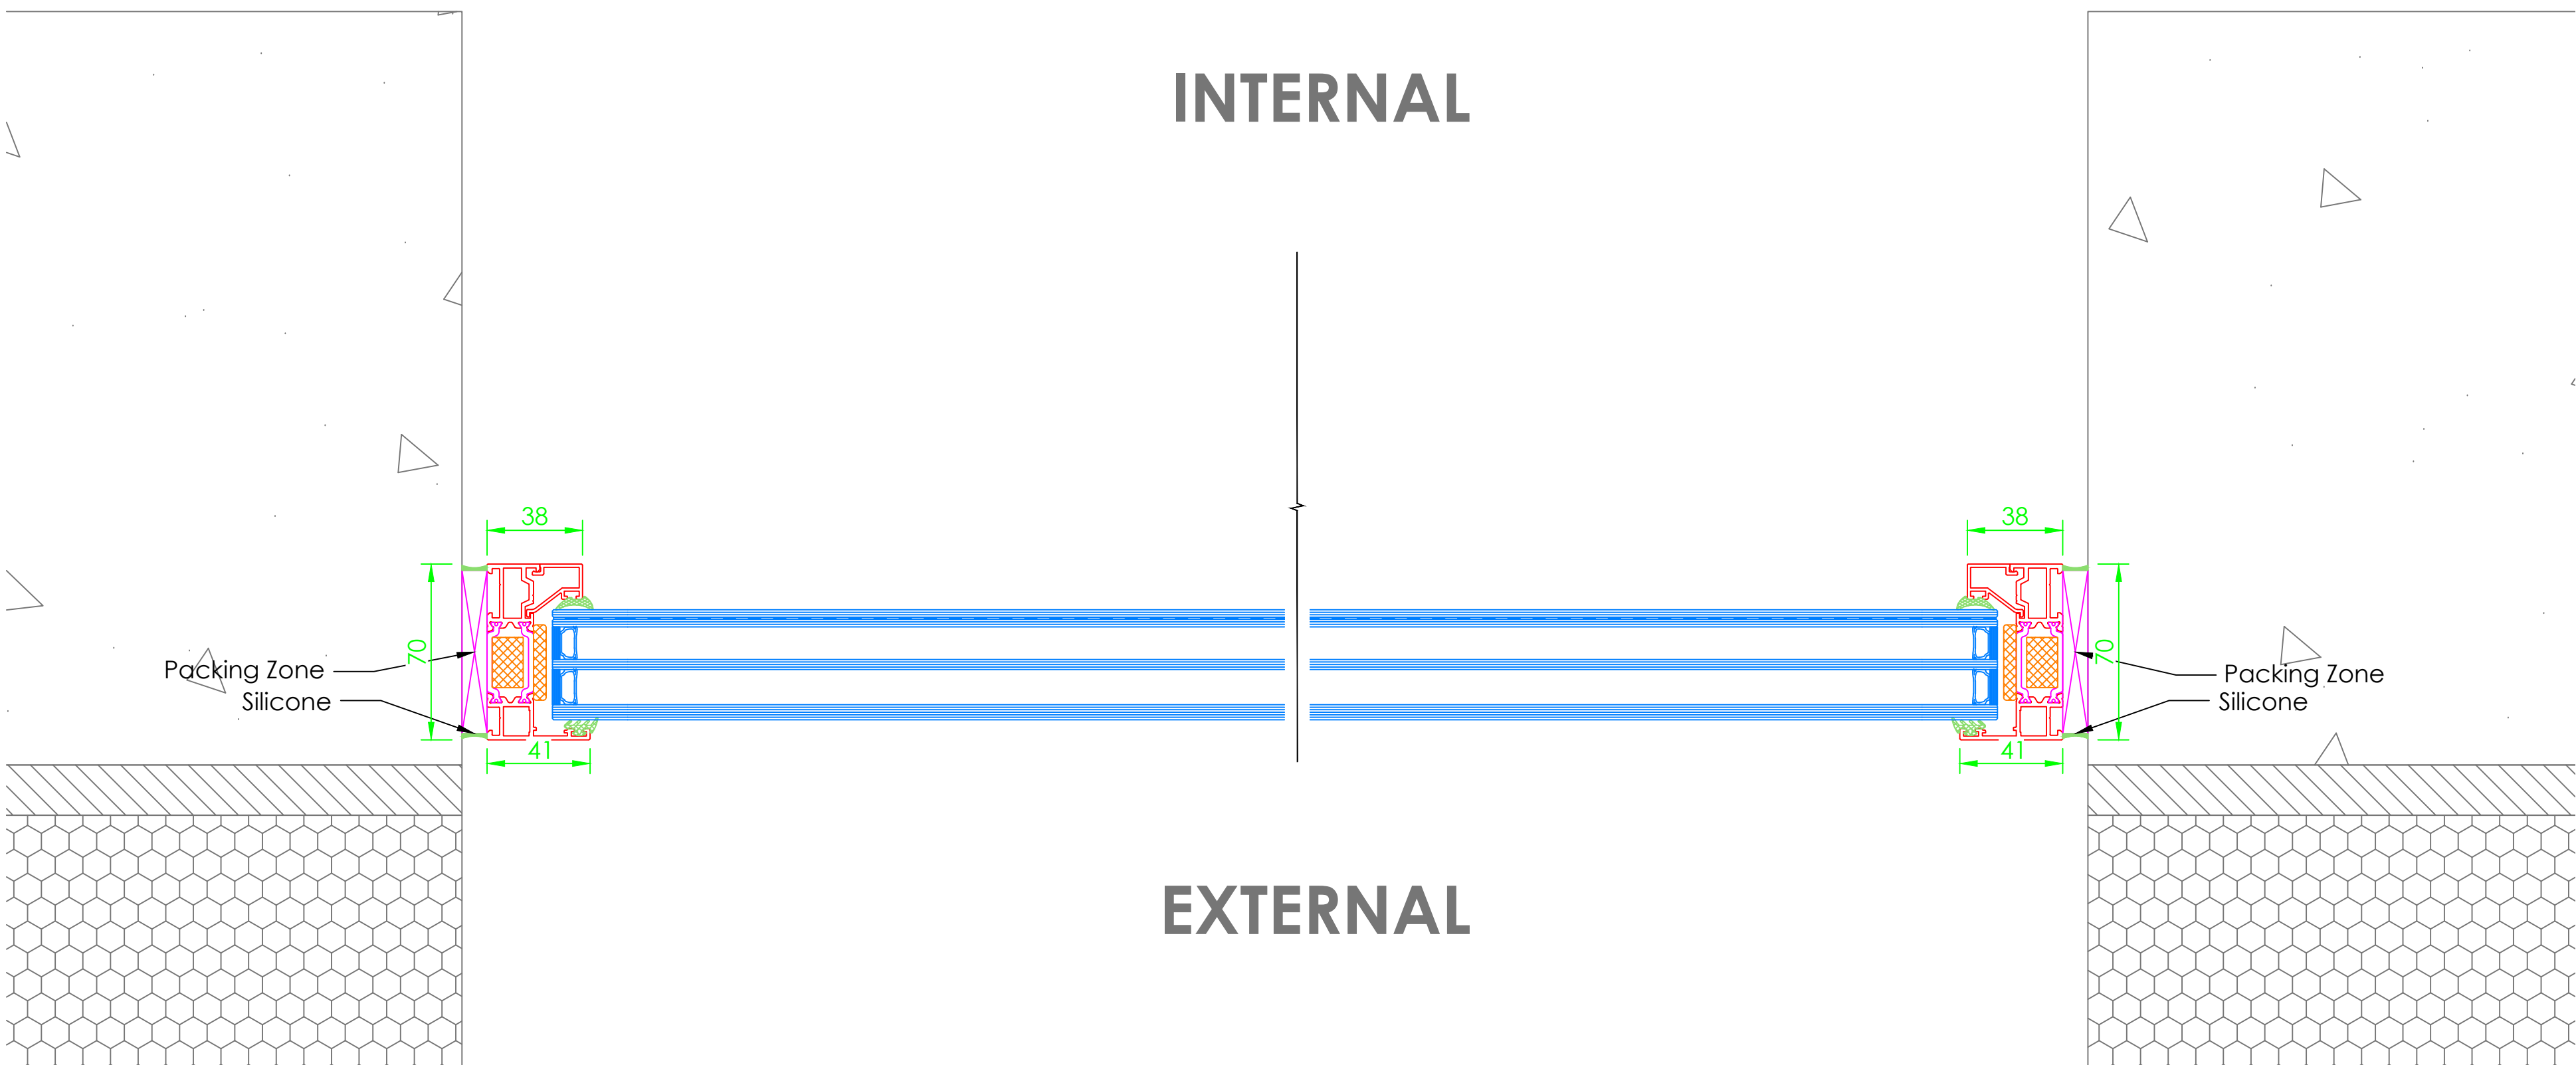

General Information Table



General Information Table		
System Type		
Cor80 HO		
Item Reference		
022		
Frame Finish		
RAL5004 Matt Blue Black		
Door Finish		
N/a		
Ironmongery		
Type	N/a	Finish N/a
Locking		
N/a		
Additional Items		
N/a		
Glass Specification		
6tgh Solar / 4tgh / 6.8lam		

01	18.10.24	Changes as per meeting 17.10.24		LS	LS			
00	11.10.24	First Issue		LS	LS			
Rev	Date	Description		DR	CH			
GA Reference Colour:								
Status:								
For Approval								
FESTA SYSTEM								
For a better view of life.								
Festa System UK Ltd Unit D The Dyeworks Albert Street Lockwood Huddersfield HD1 3RE			Tel: +44 (0) 1484 949 105 Email: info@festa-system.co.uk Web: www.festa-system.co.uk					
Project Number: FS377								
Project Name: Hearing Neb								
Title: Fixed Window								
Scale @ AD:		Drawing No.:		Revision:				
1:2/1:10		FS-DRG-022		01				

1

SECTION DETAIL
TBT Window

Scale 1:2

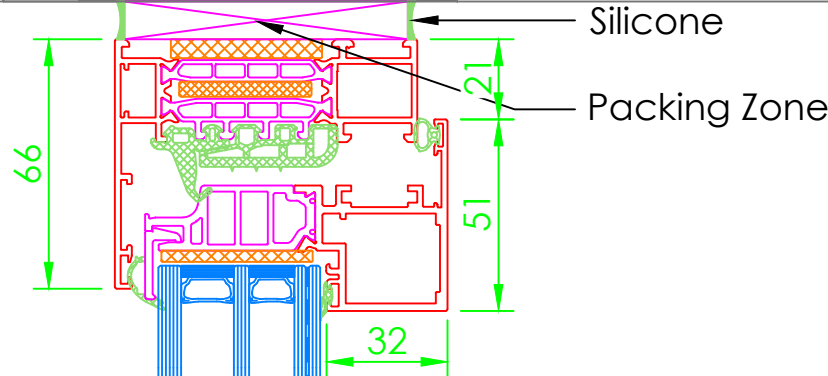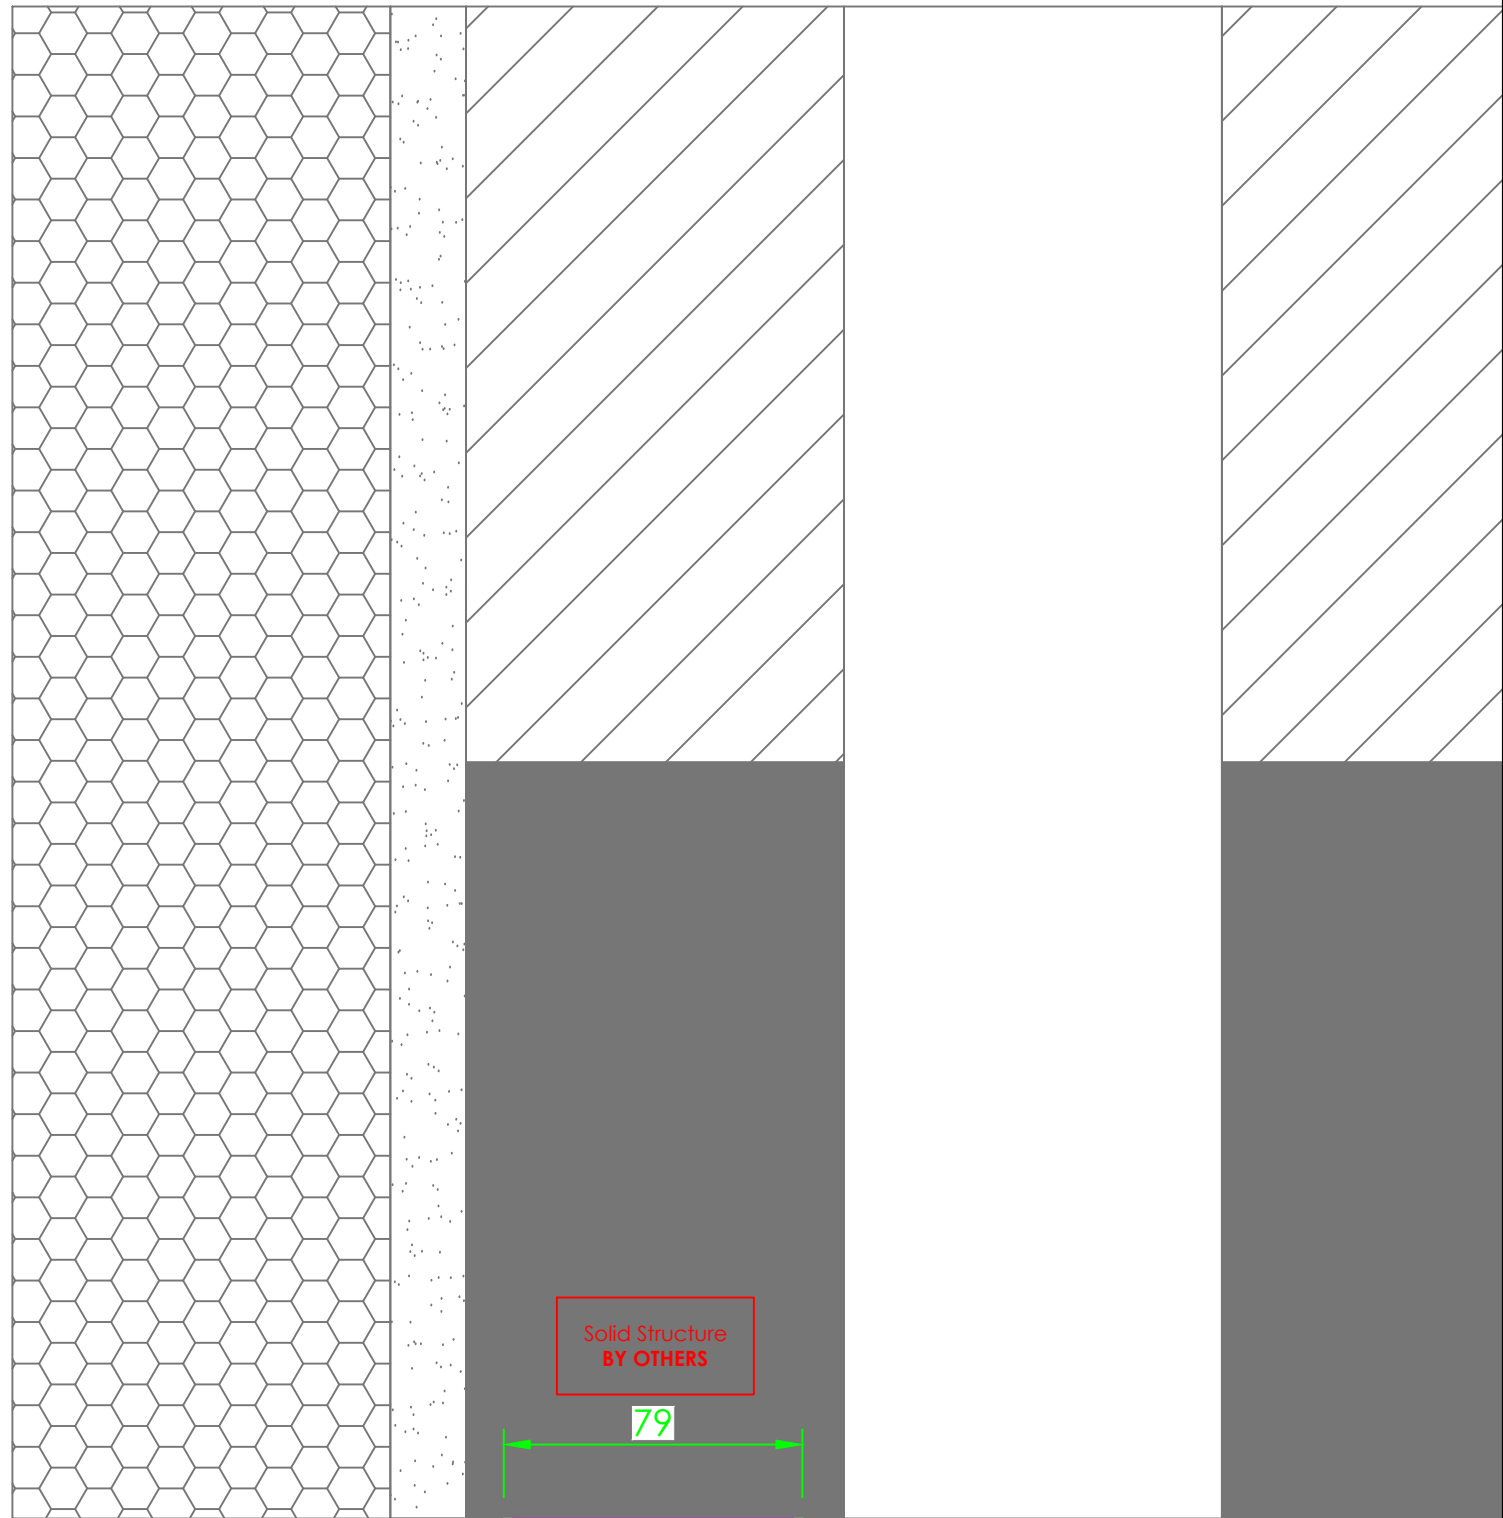


EXTERNAL

INTERNAL

2

SECTION DETAIL
TBT Window

Scale 1:10

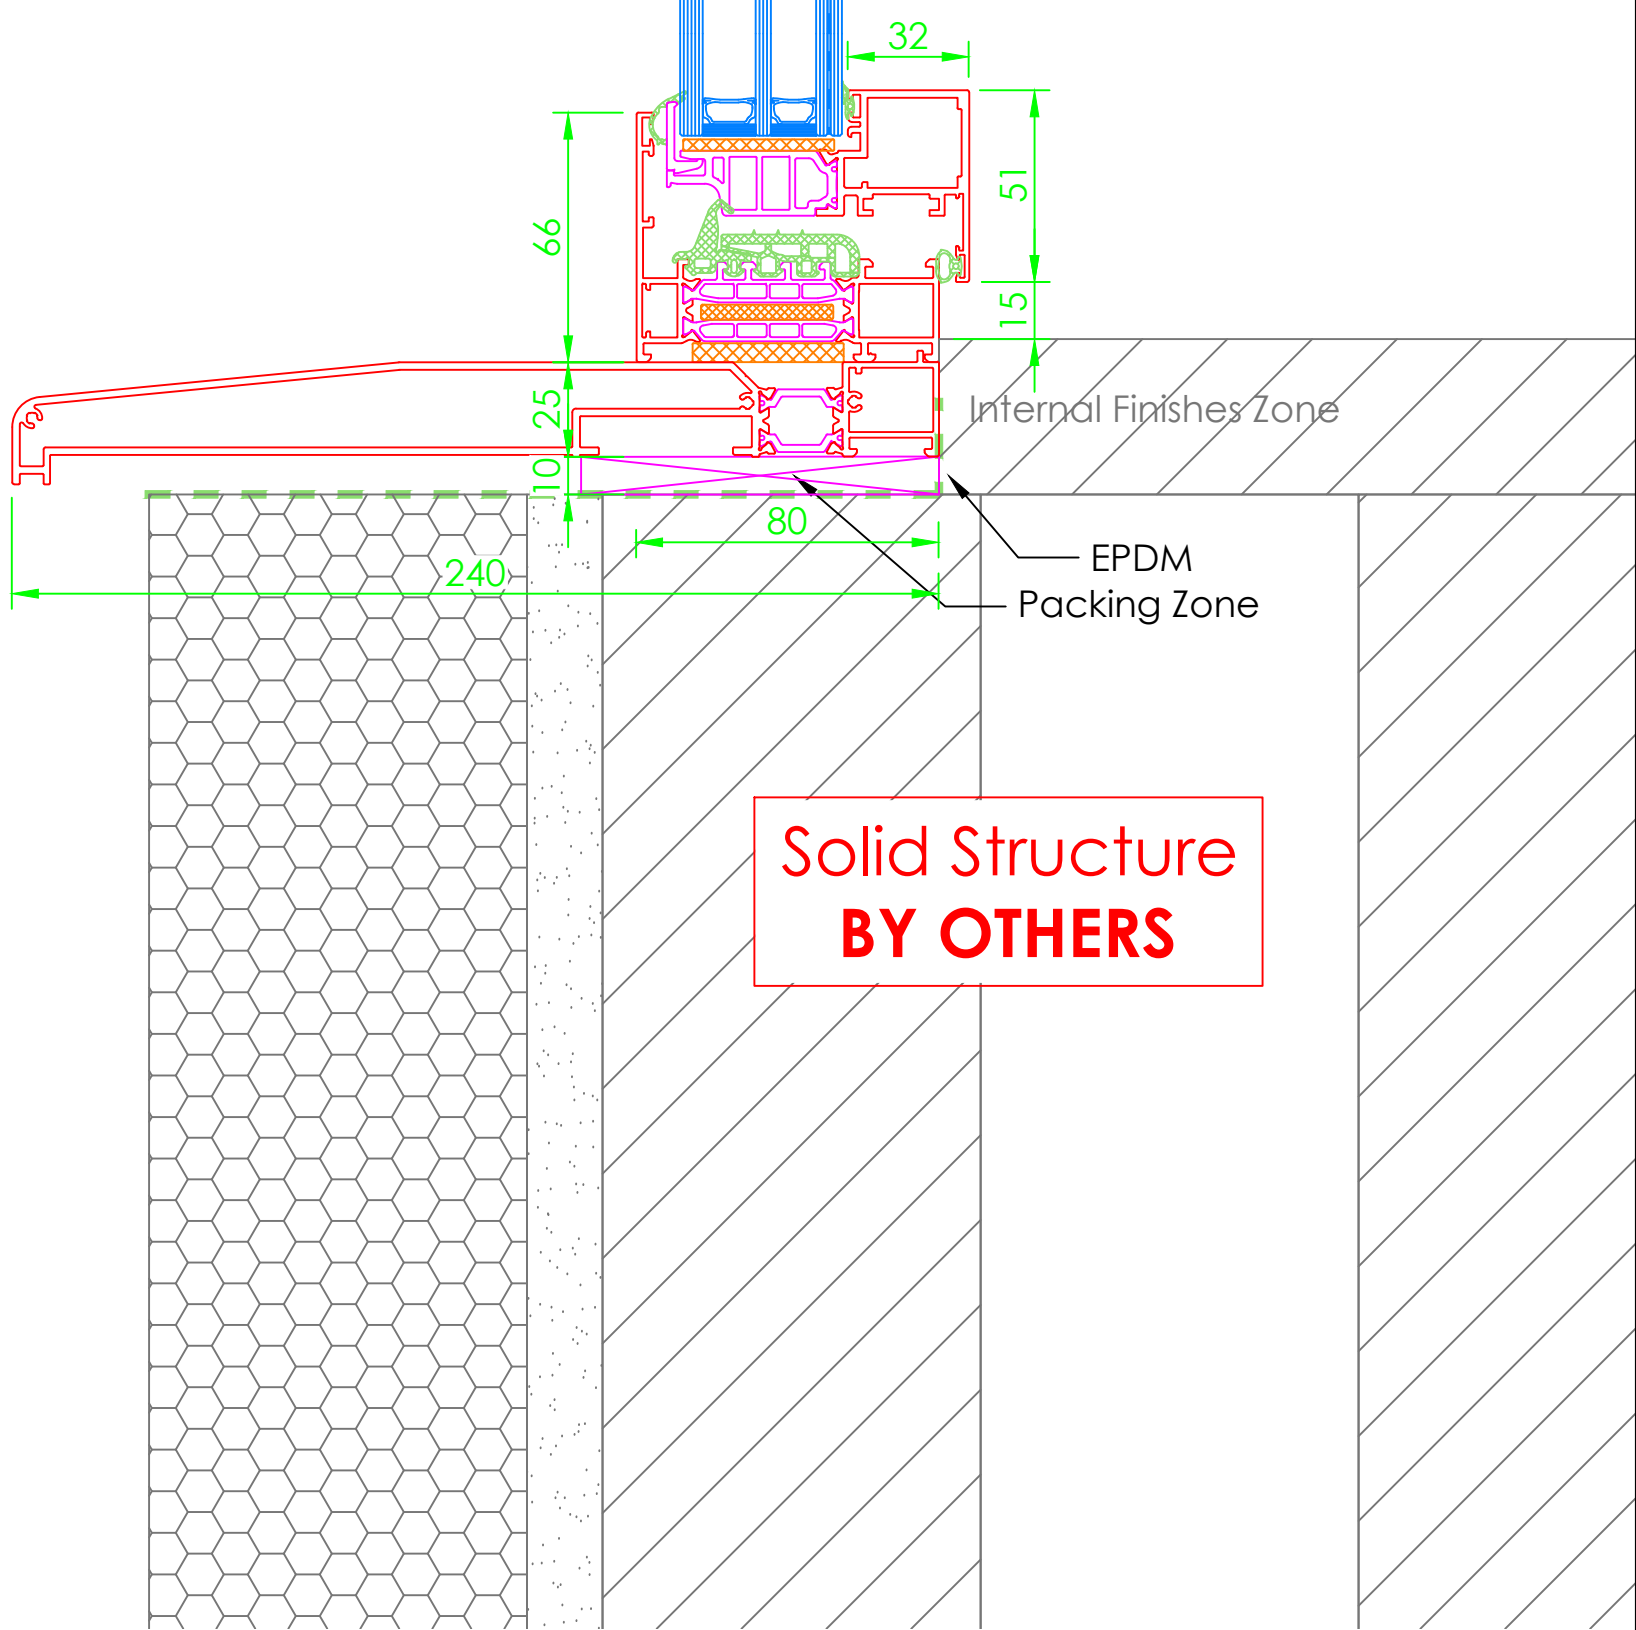


Solid Structure
BY OTHERS

6

ELEVATION DETAIL
TBT Window


Scale 1:2

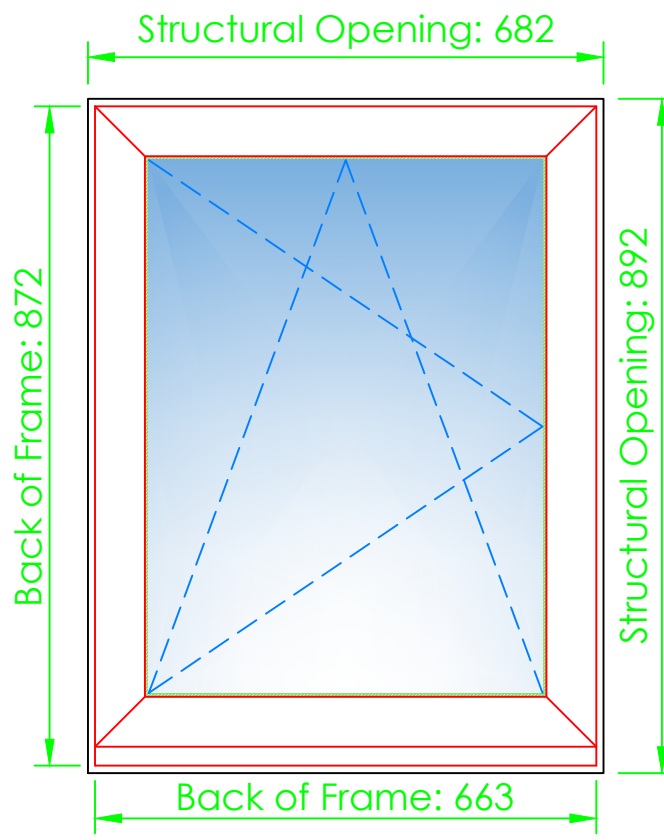

5

SECTION
TBT Window


Scale 1:10

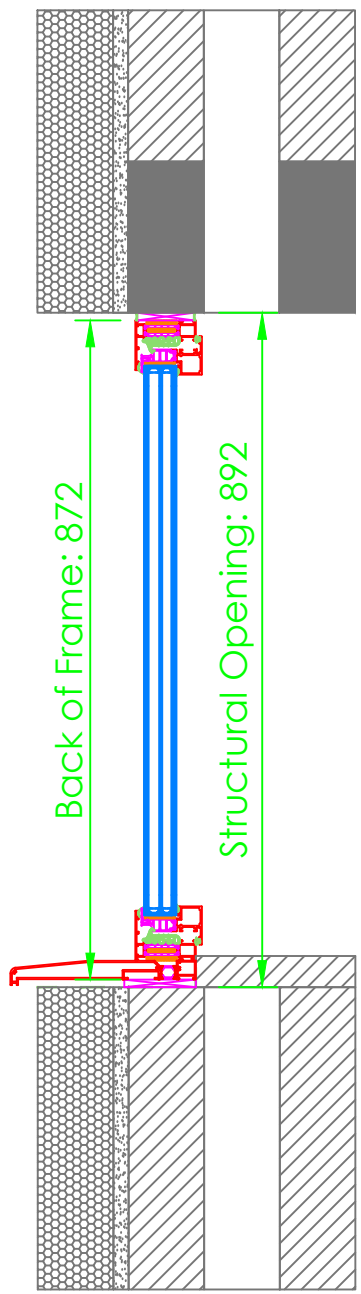

4

PLAN
TBT Window

Scale 1:10

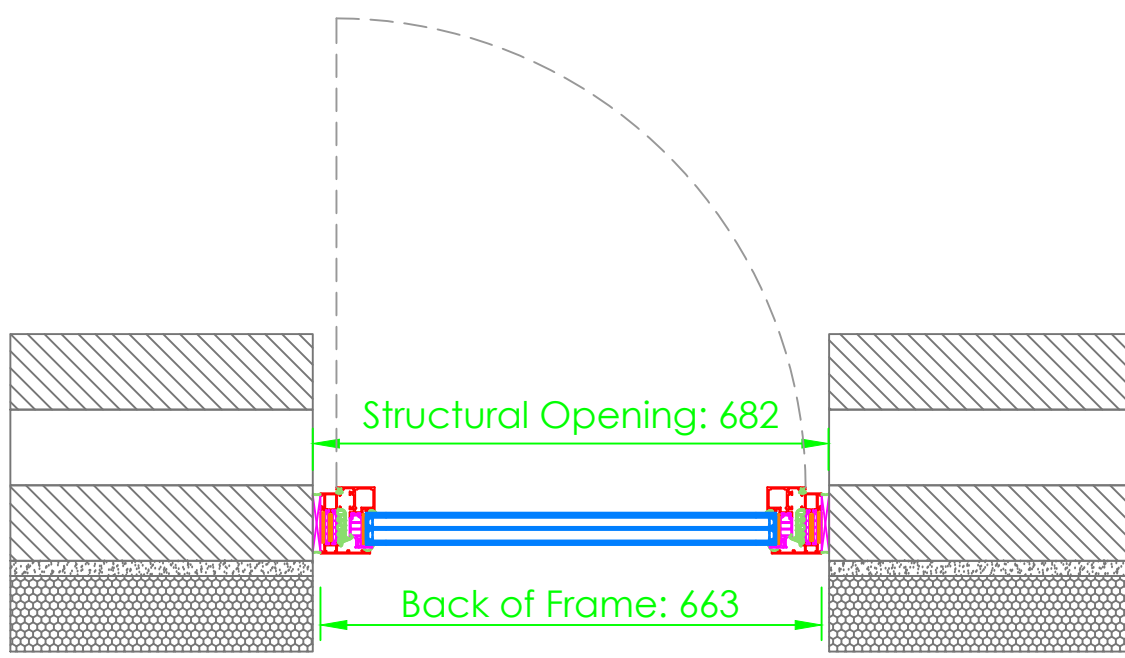


INTERNAL

EXTERNAL

3

PLAN DETAIL
TBT Window

Scale 1:2

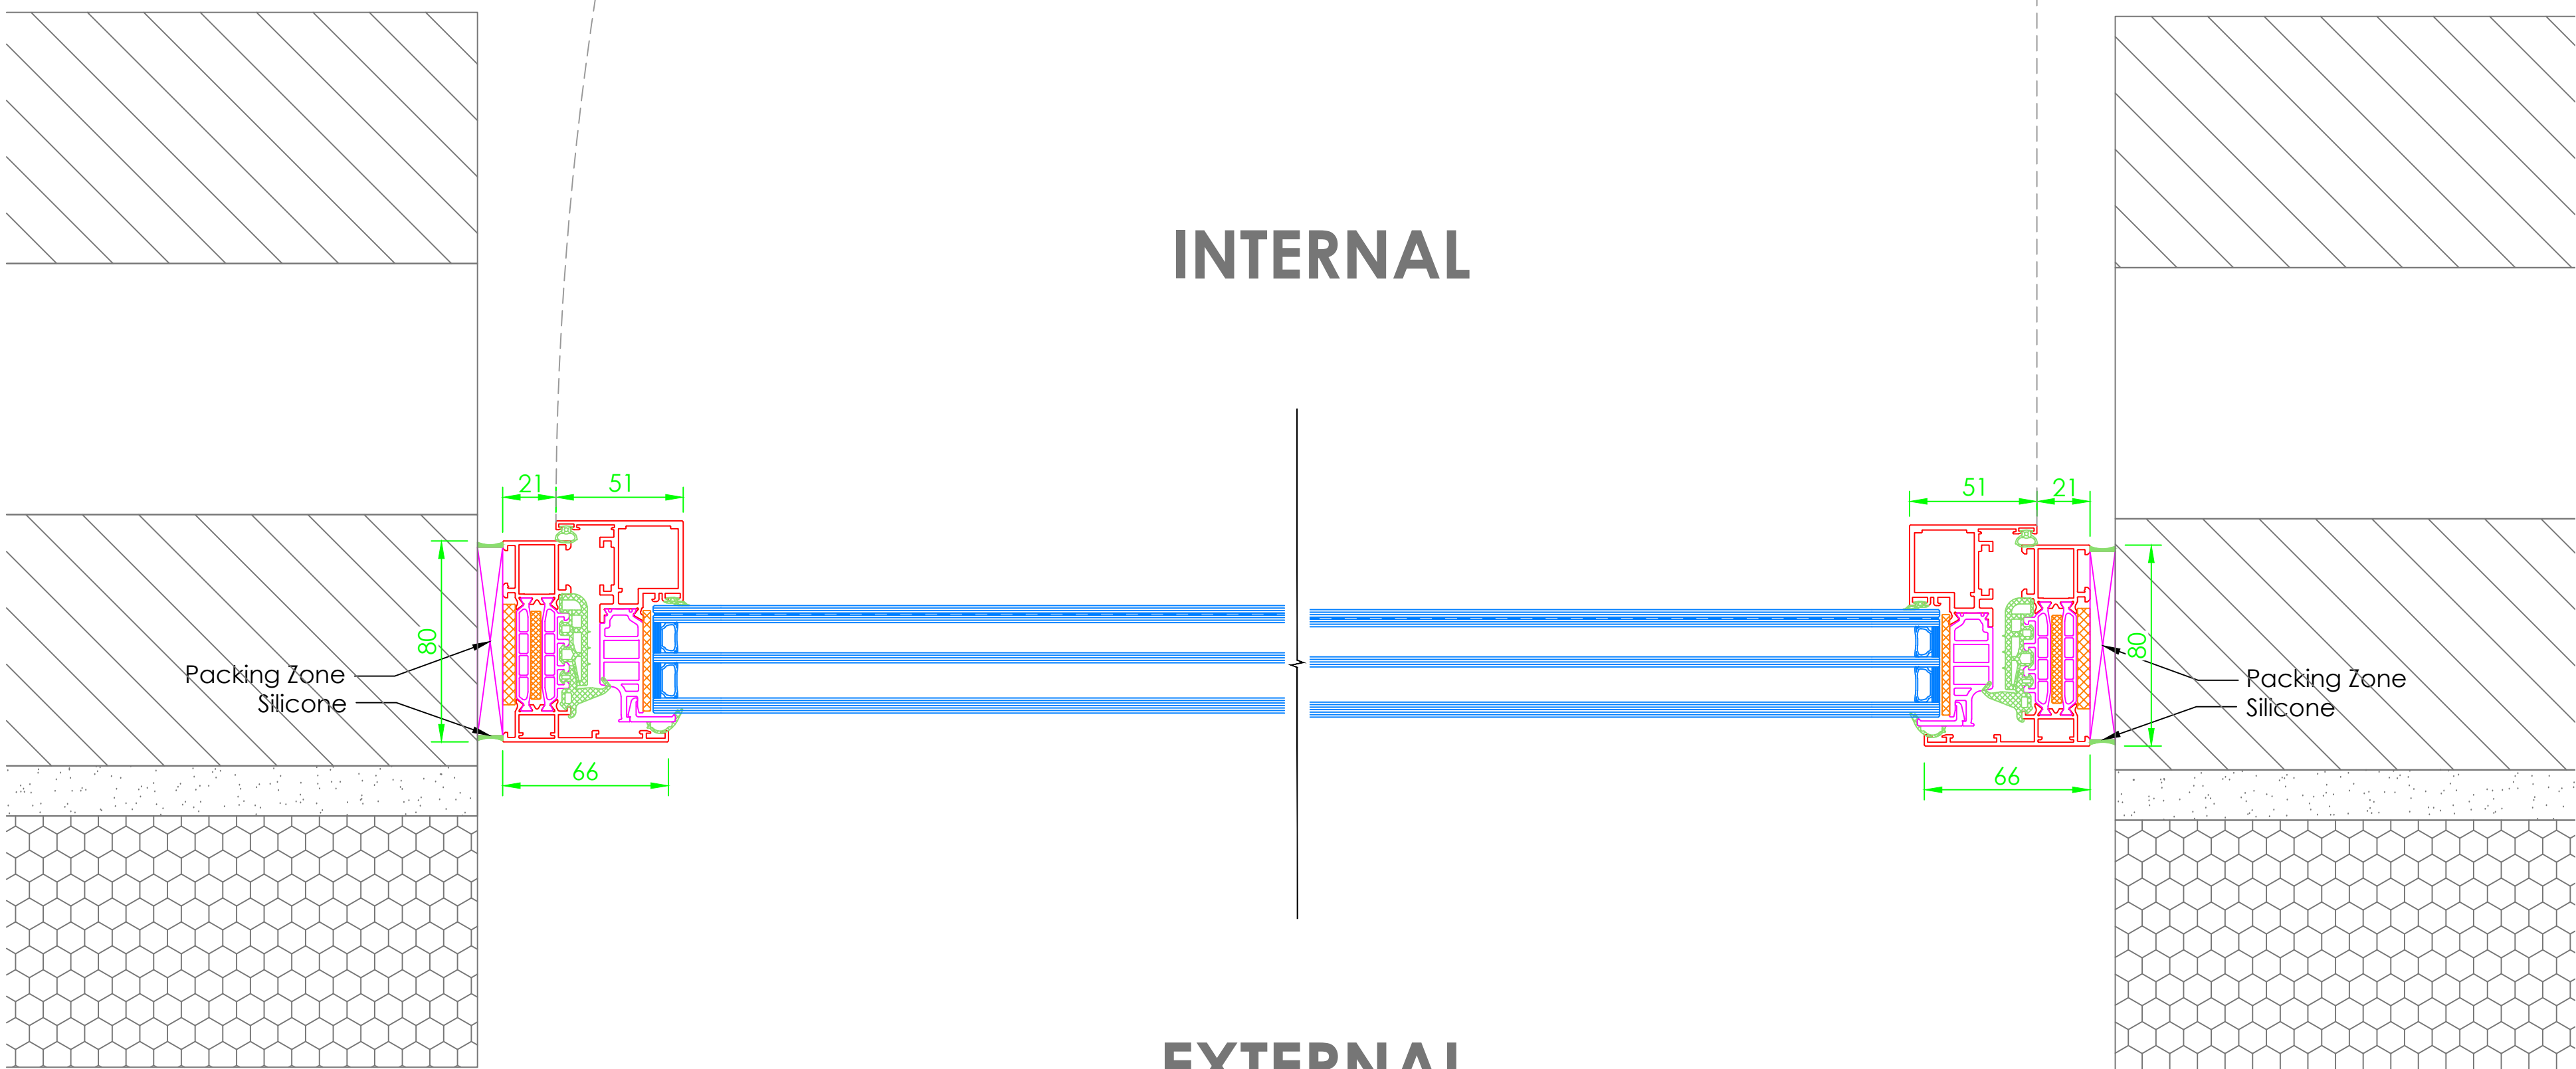

General Information Table

System Type		
Cor80 HO		
Item Reference		
023		
Frame Finish		
RAL5004 Matt Blue Black		
Door Finish		
N/a		
Ironmongery		
Type STD	Finish Black	
Locking		
std		
Additional Items		
N/a		
Glass Specification		
6tgh Solar / 4tgh / 6.8lam		

01	18.10.24	Changes as per meeting 17.10.24	LS	LS
00	11.10.24	First Issue	LS	LS
Rev	Date	Description	DR	CH

GA Reference Colour:

Status:

For Approval



For a better
view of life.

Festa System UK Ltd
Unit D The Oxyworks
Albert Street
Lockwood
Huddersfield
HD1 3RE

Tel: +44 (0) 1484 949 105
Email: info@festa-system.co.uk
Web: www.festa-system.co.uk

Project Number:

FS377

Project Name:

Hearding Neb

Title:

TBT Window

Scale @ A0:

1:2/1:10

Drawing No.:

FS-DRG-023



Revision:

01

1

SECTION DETAIL
TBT Window

Scale 1:2

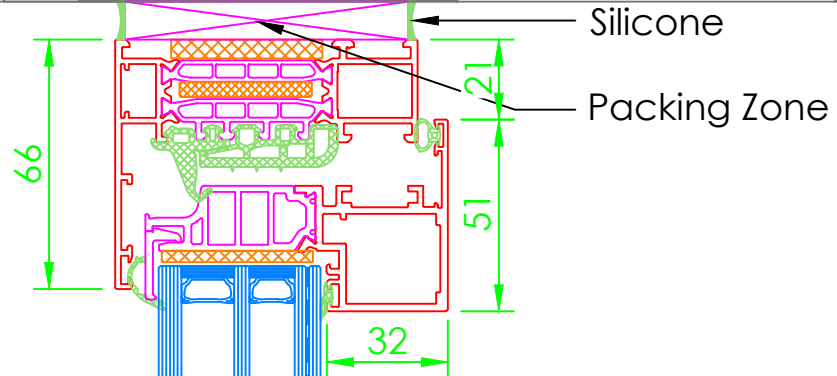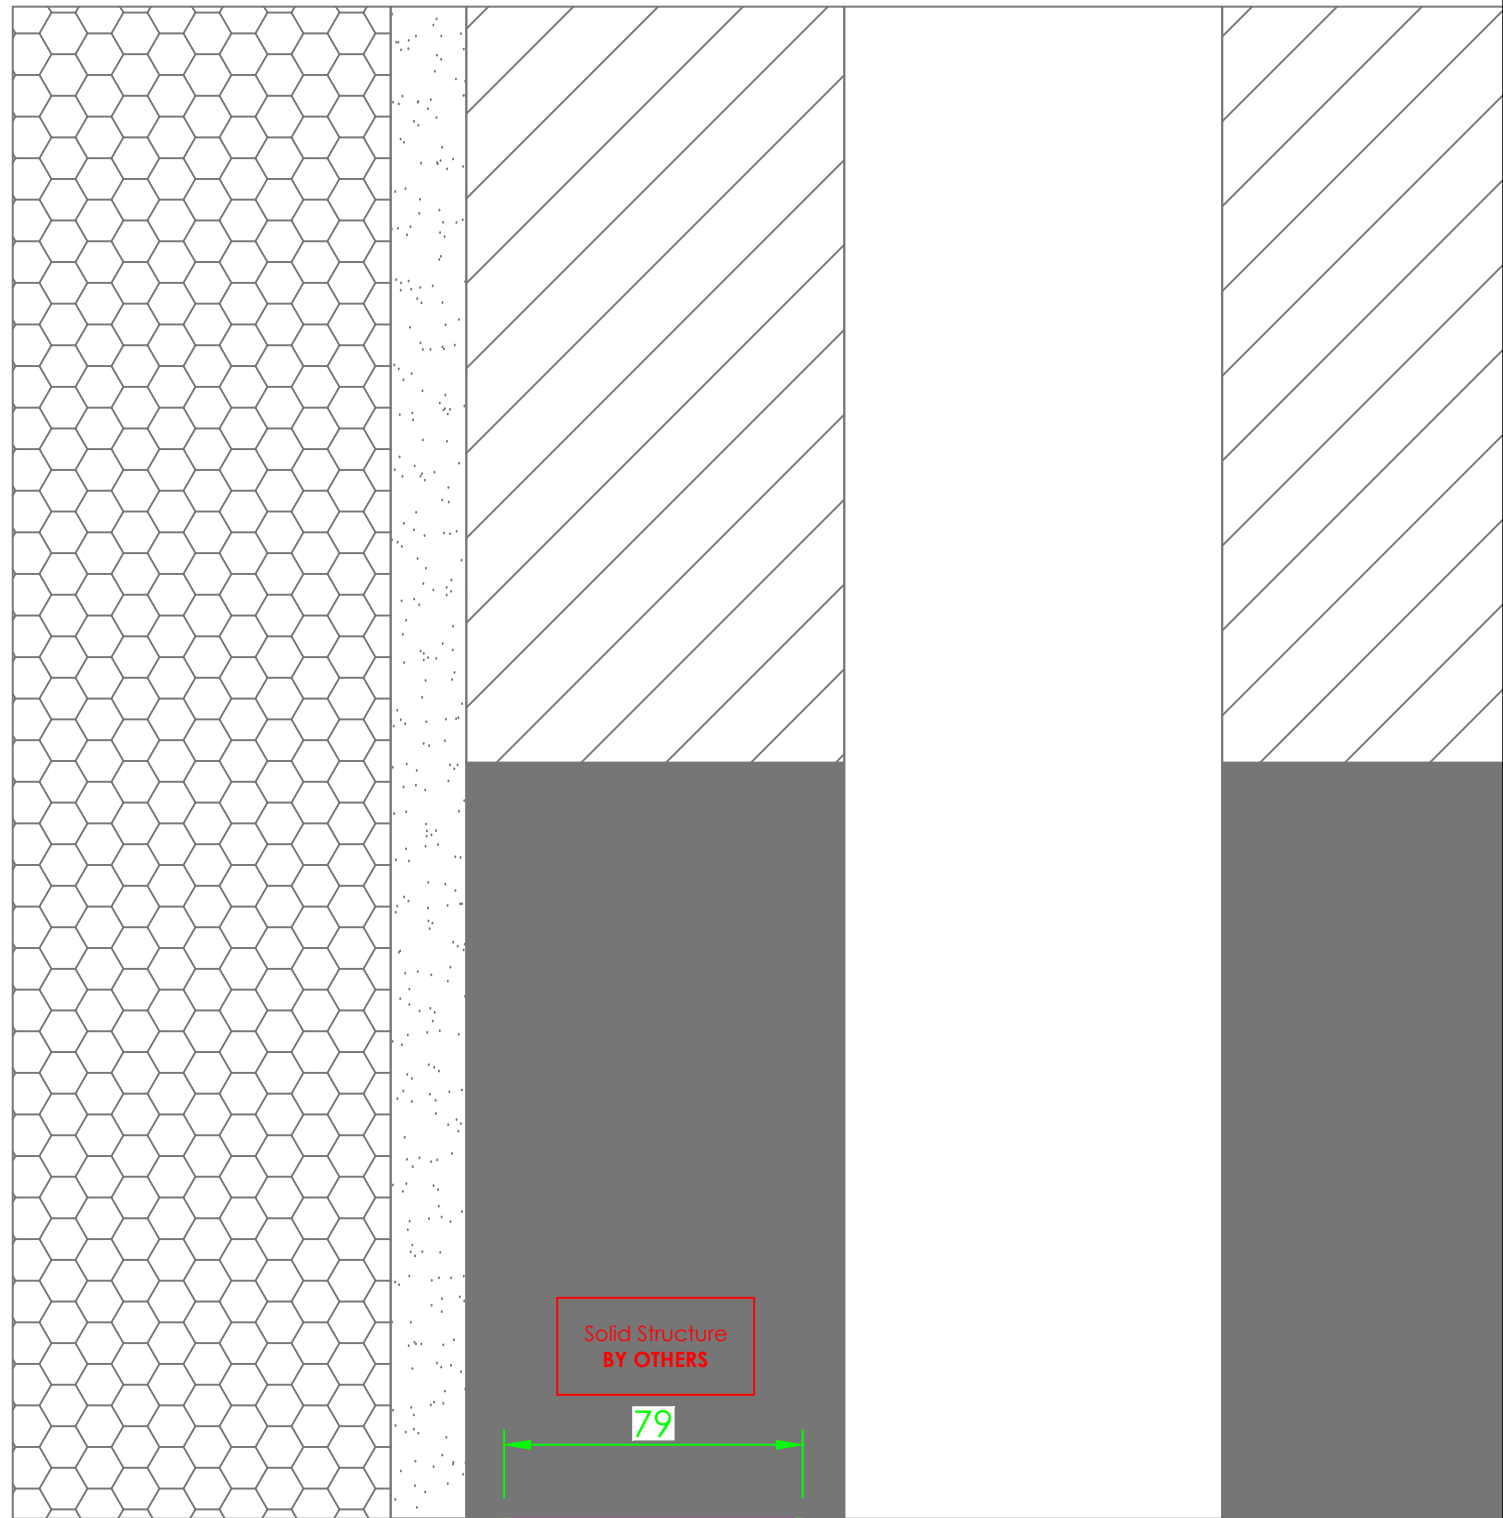


EXTERNAL

INTERNAL

2

SECTION DETAIL
TBT Window


Scale 1:10

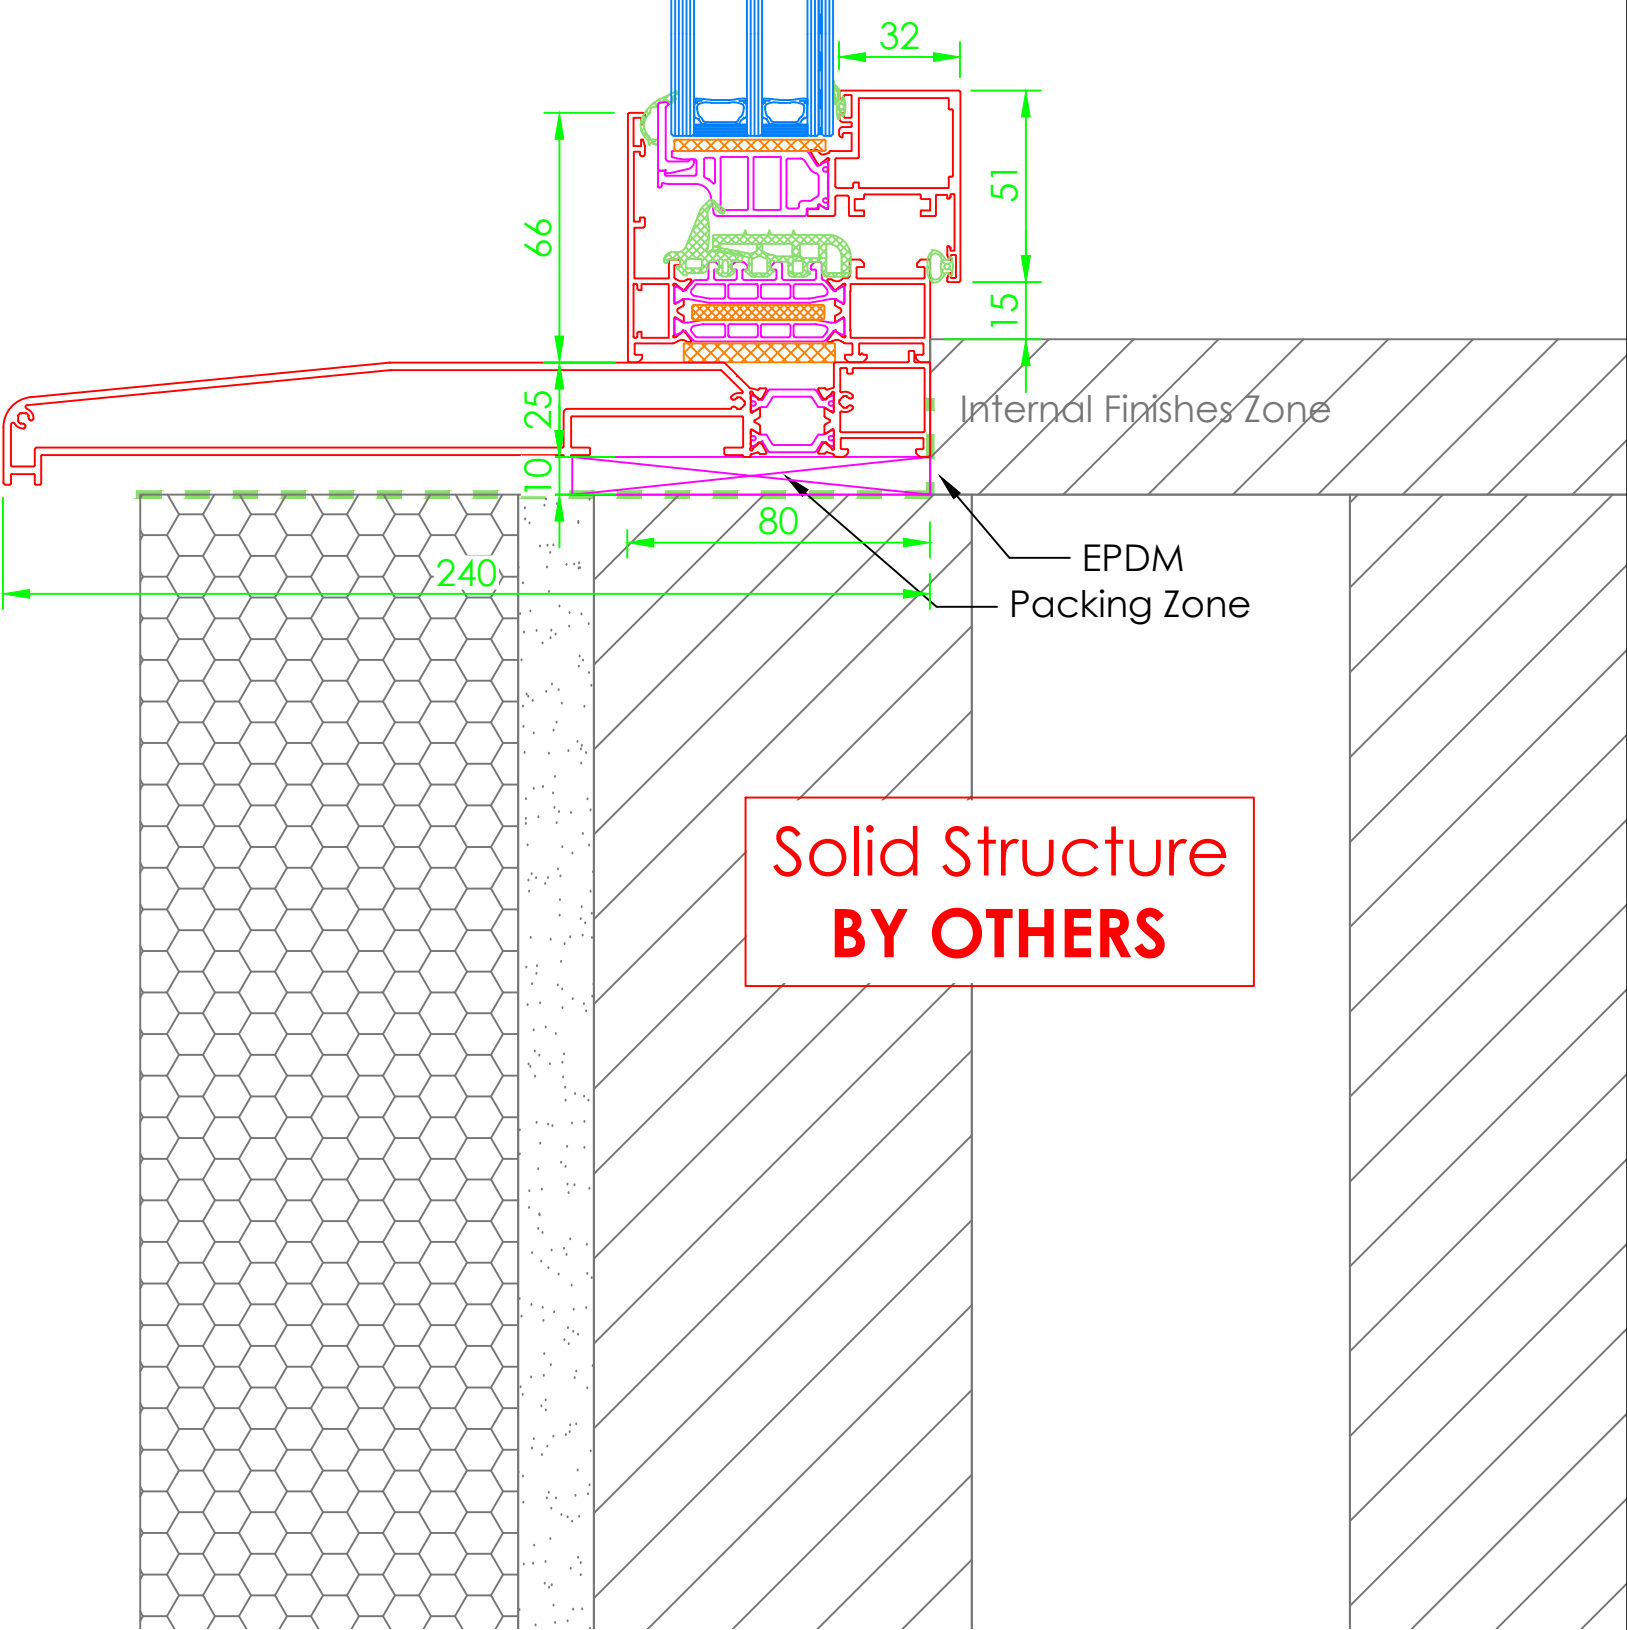

3

PLAN DETAIL
TBT Window

Scale 1:2

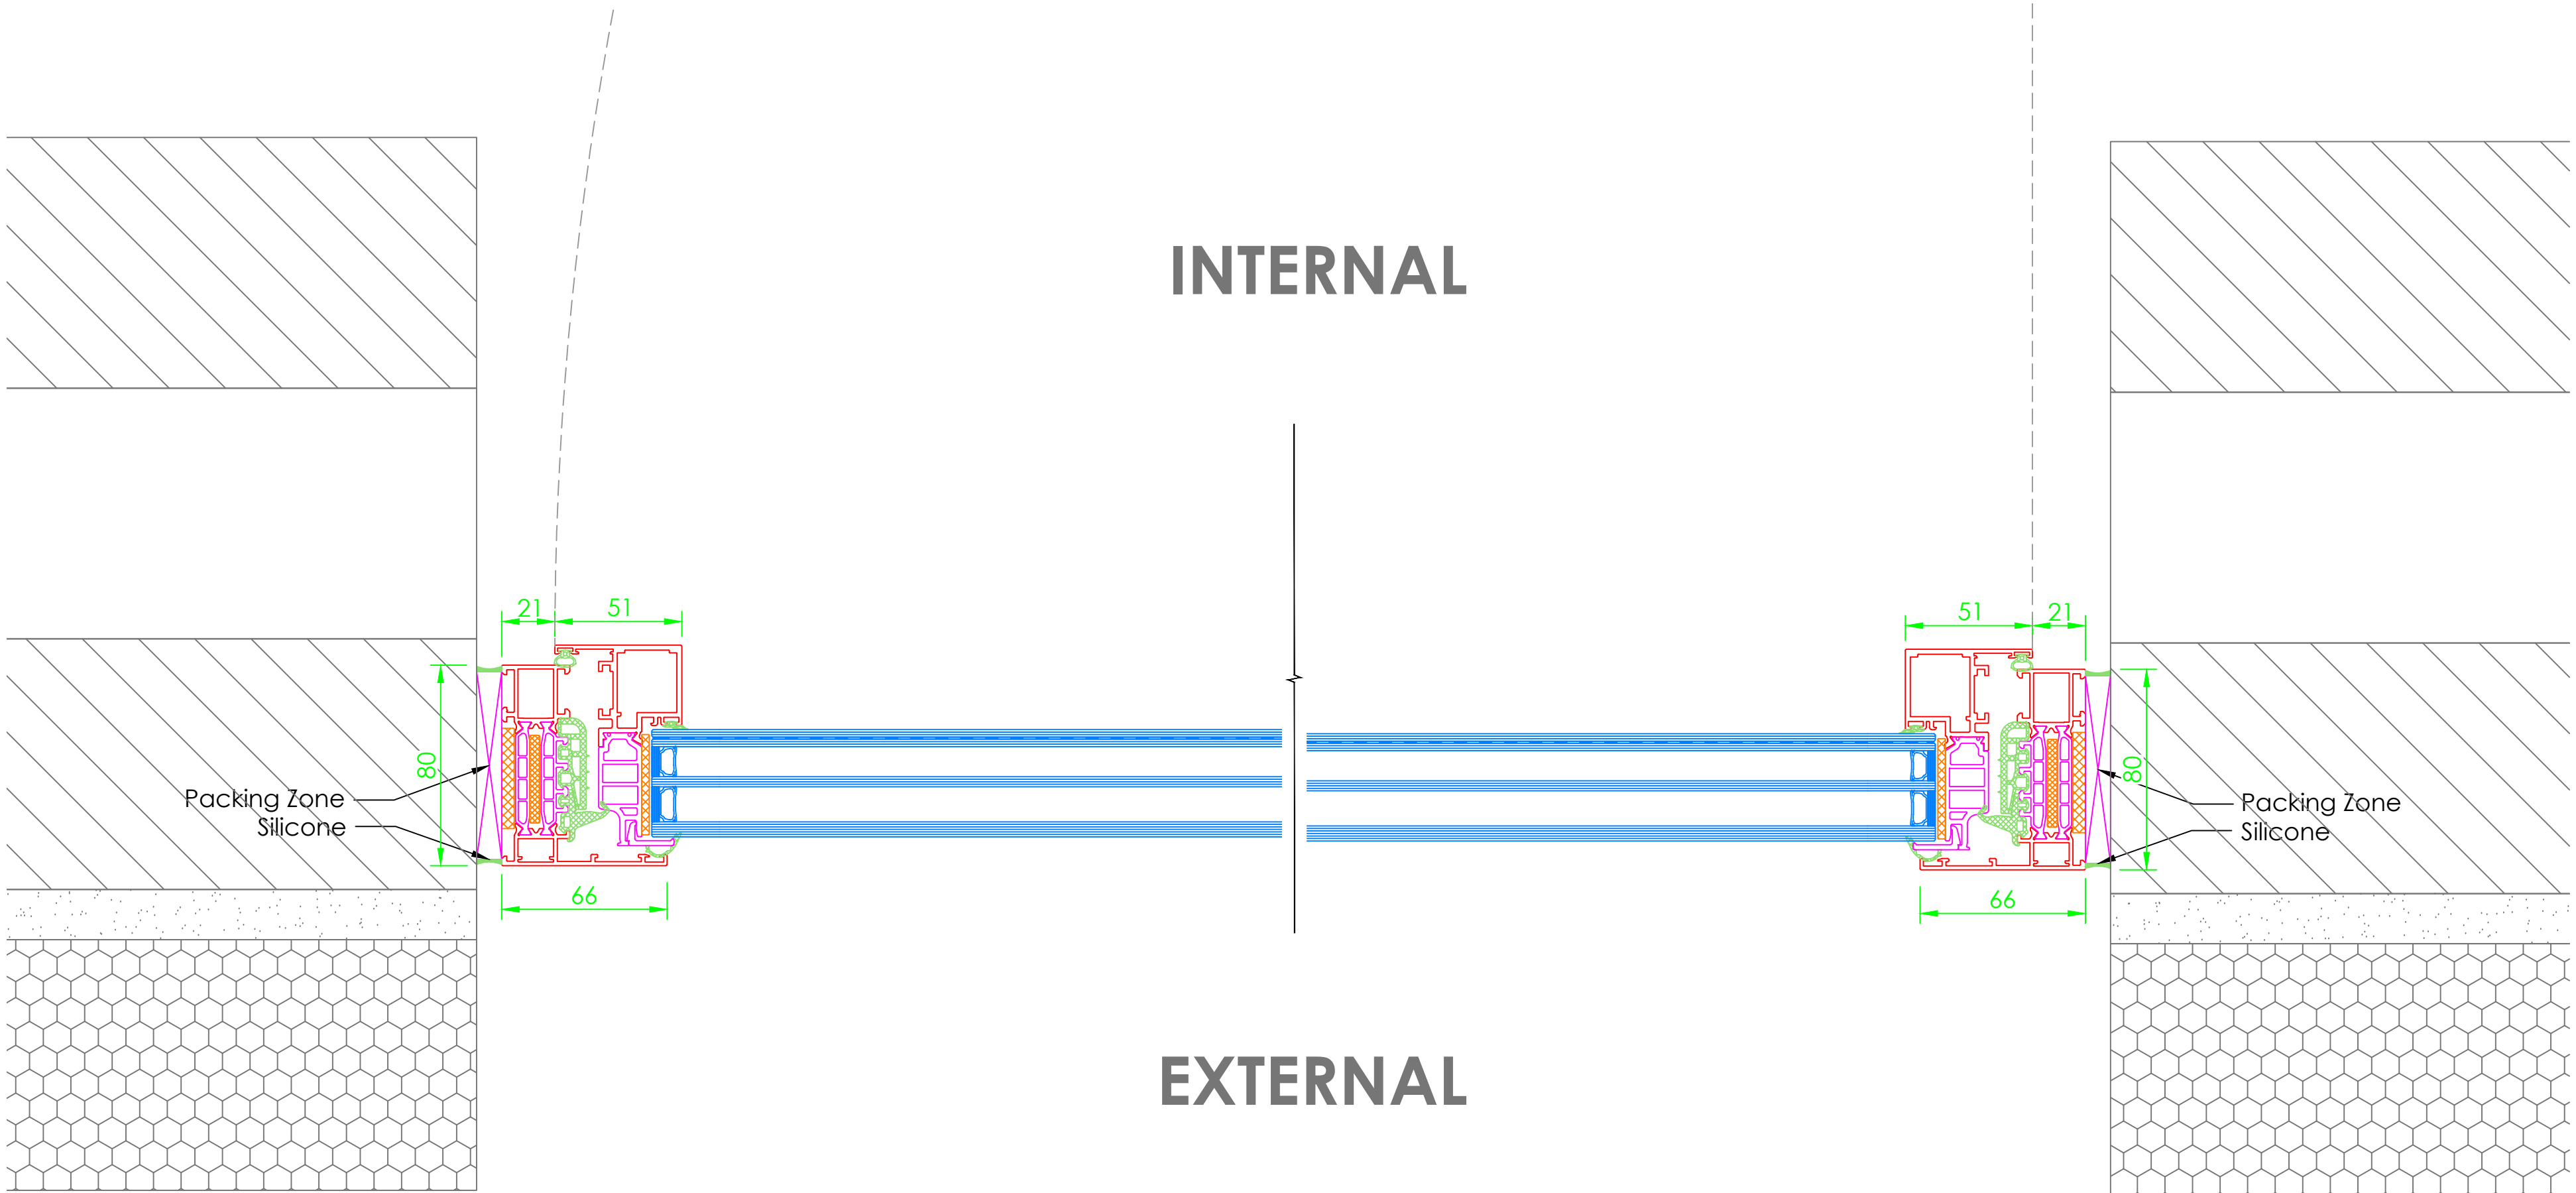


INTERNAL

EXTERNAL

5

SECTION
TBT Window


Scale 1:10

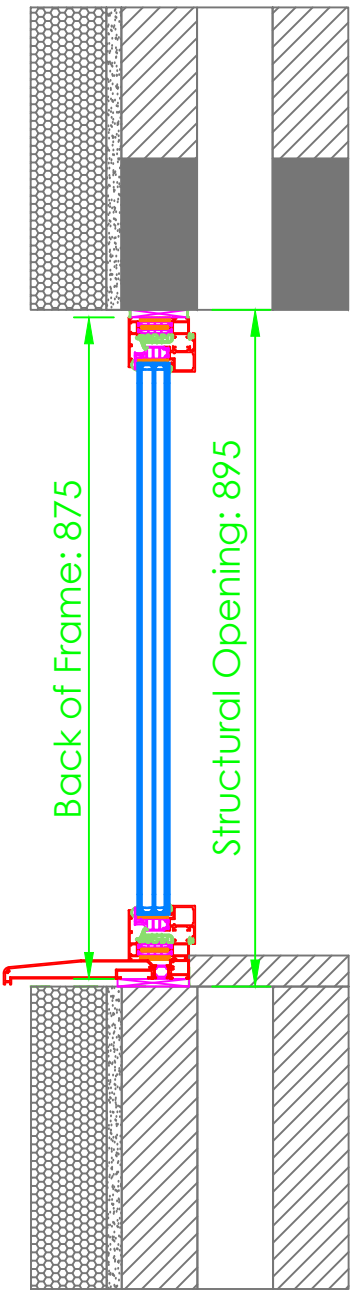

6

ELEVATION DETAIL
TBT Window


Scale 1:2

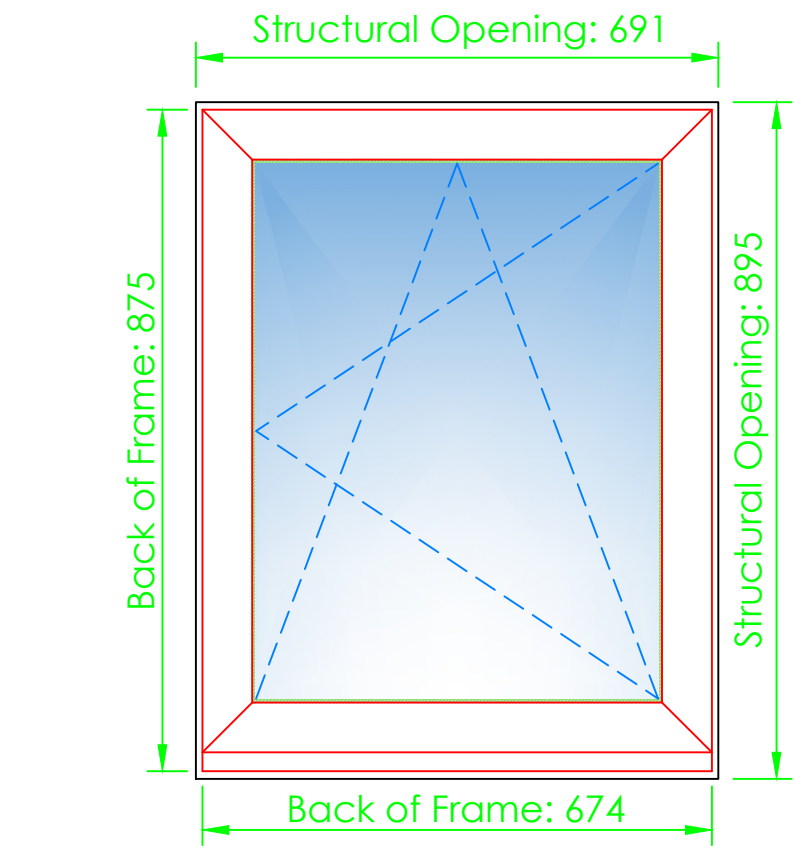

4

PLAN
TBT Window

Scale 1:10

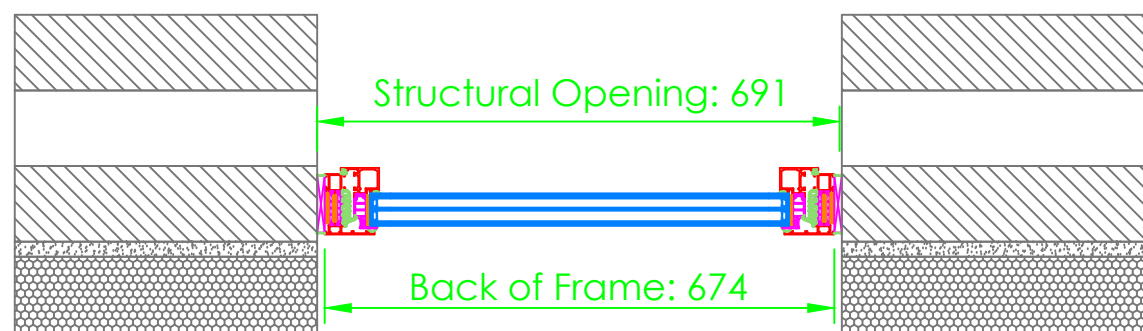

General Information Table

System Type		
Cor80 HO		
Item Reference		
024		
Frame Finish		
RAL5004 Matt Blue Black		
Door Finish		
N/a		
Ironmongery		
Type	STD	Finish Black
Locking		
std		
Additional Items		
N/a		
Glass Specification		
6tgh Solar / 4tgh / 6.8lam		

01	18.10.24	Changes as per meeting 17.10.24	LS	LS
00	11.10.24	First Issue	LS	LS
Rev	Date	Description	DR	CH

GA Reference Colour:

Status:

For Approval

FESTA
SYSTEM

For a better
view of life.

Festa System UK Ltd Unit D The Oryeworks Albert Street Lockwood Huddersfield HD1 3RE	Tel: +44 (0) 1484 949 105 Email: info@festa-system.co.uk Web: www.festa-system.co.uk
---	--

Project Number: FS377

Project Name: Hearing Neb

Title: TBT Window

Scale @ A0: 1:2/1:10	Drawing No.: FS-DRG-024	Revision: 01
-------------------------	----------------------------	-----------------