



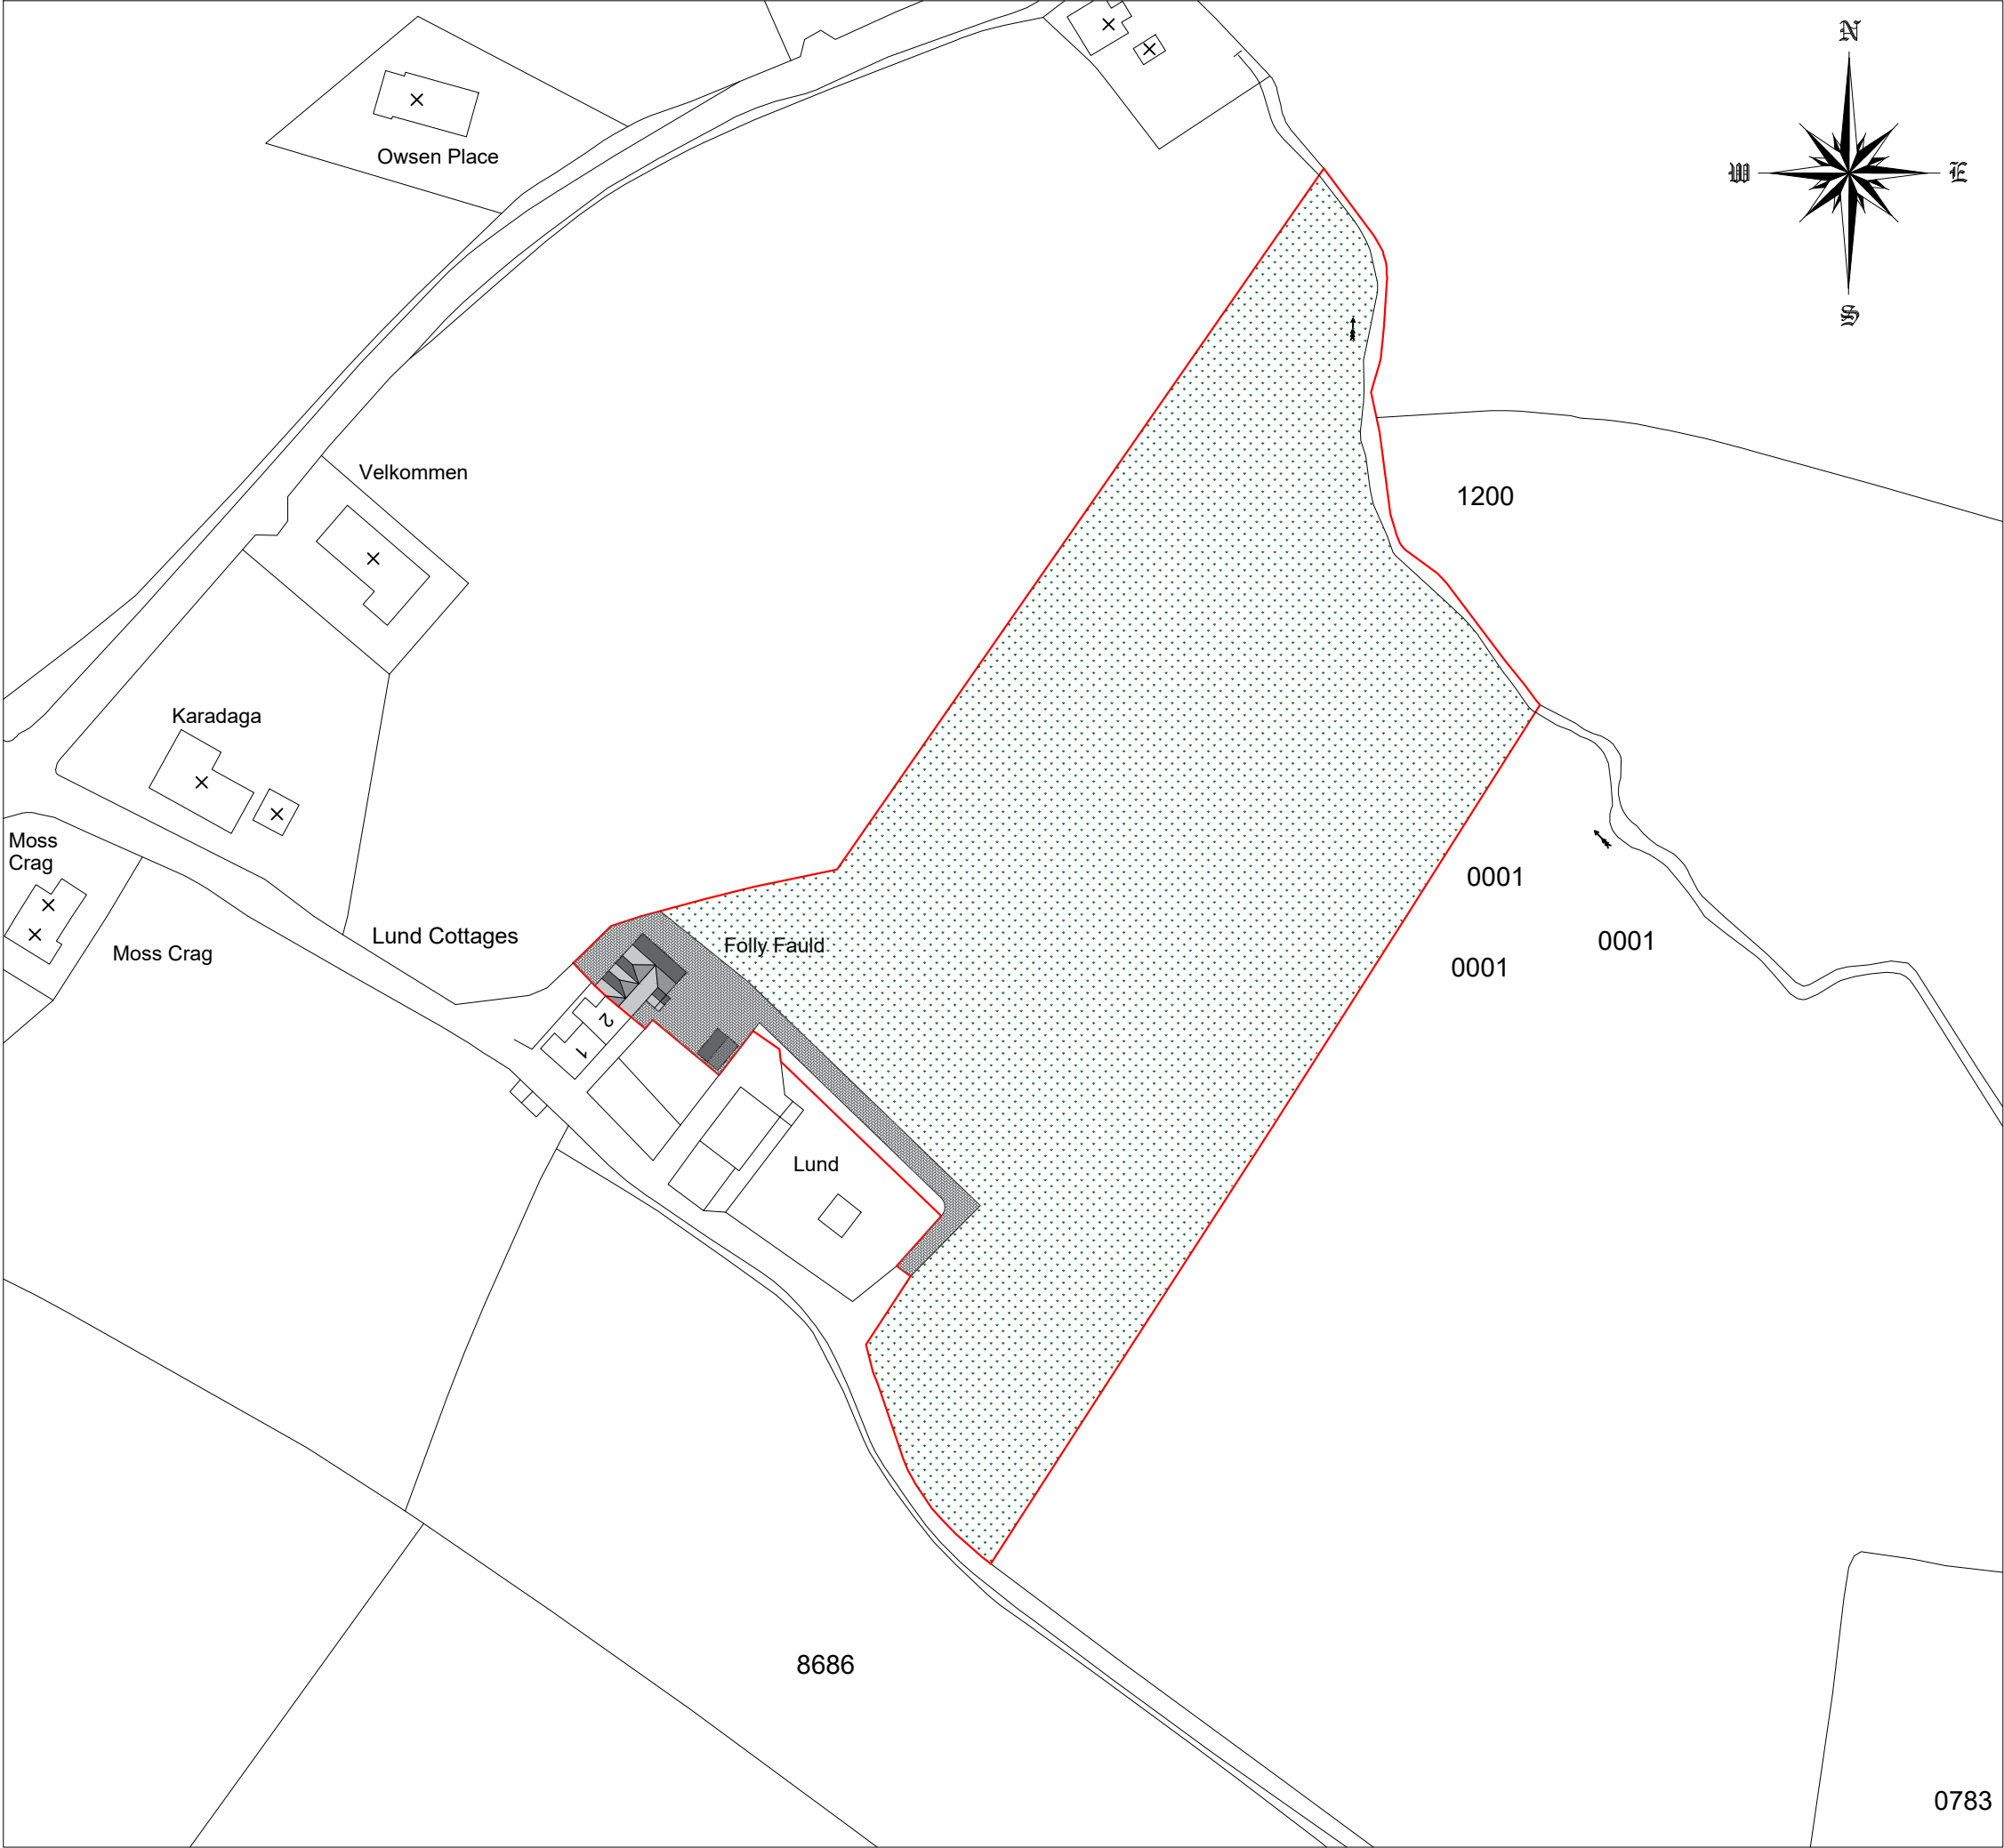

Block Plan 1/1250

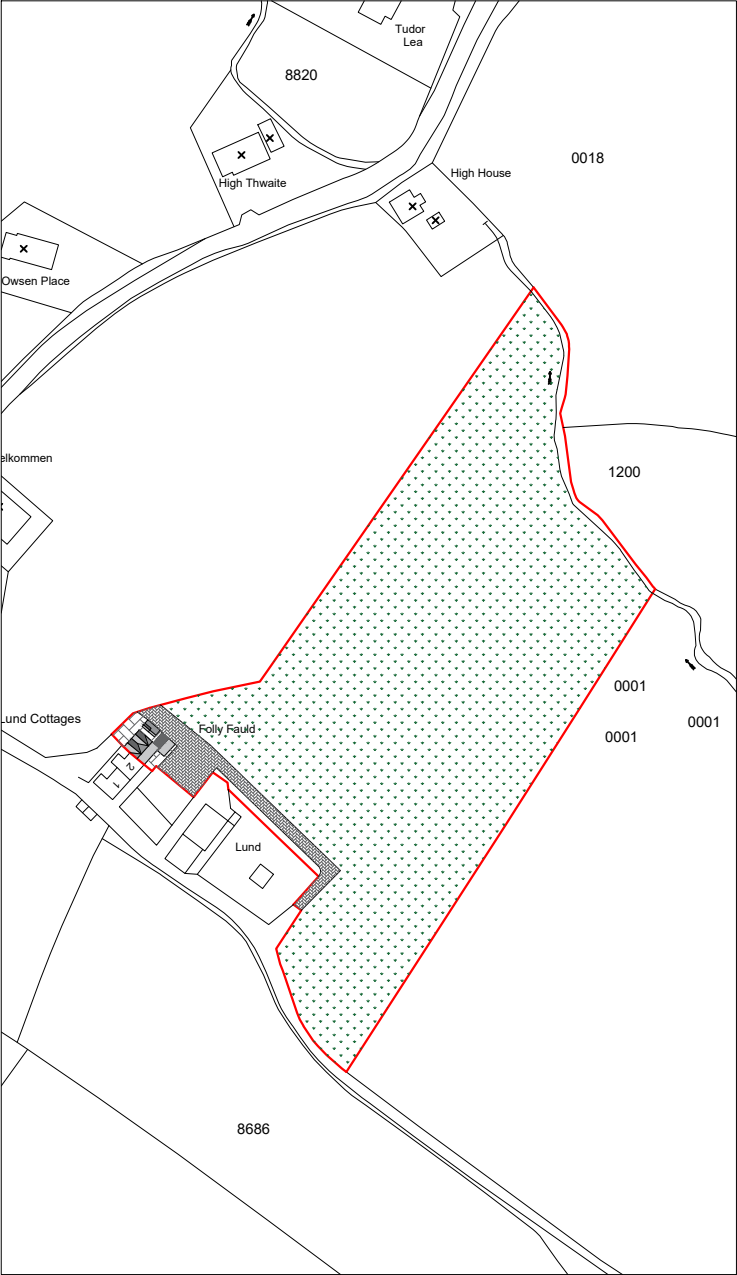

Site Plan 1/2500

- Viewing Splay (70m & 20m Existing)
- Site Boundary
-  Grassed Areas
-  Hard Standing Areas

Address	Folly Fauld, Lamplugh, Workington, Cumbria, CA14 4SQ		
Project	Proposed Extension & Garage Existing Site & Proposed Block Plan		
Ref	FF-GM-001	Rev	A
Scale	1/1250 & 2500	Date	March 2025
Client	Mr G McLaughlin		Paper Size A3