


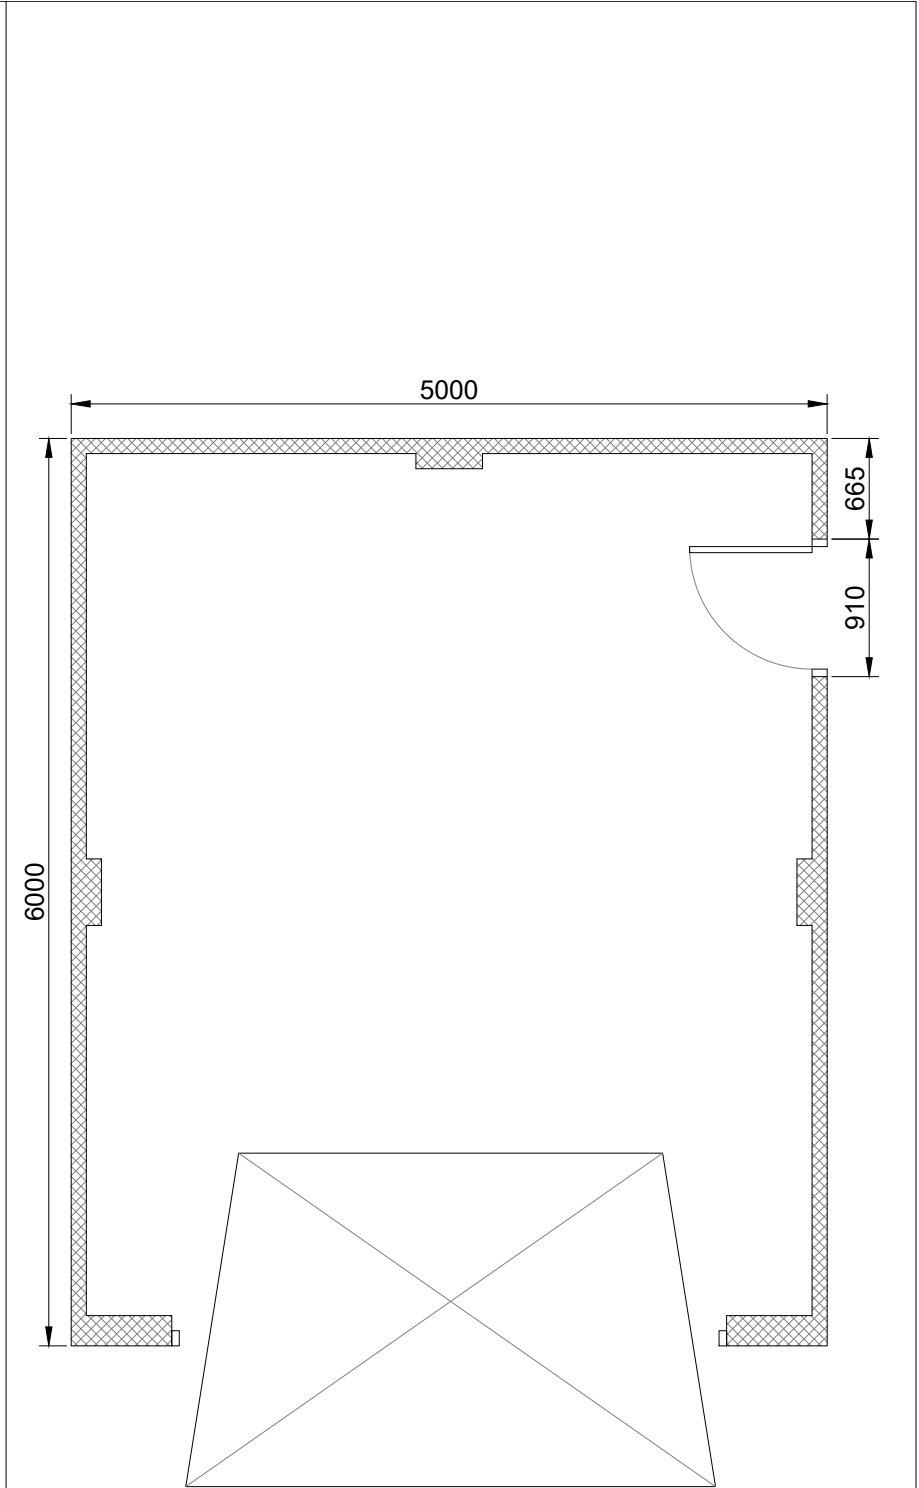

Address	Folly Fauld, Lamplugh, Workington, Cumbria, CA14 4SQ		
Project	Proposed Extension & Garage Proposed Ground Floor & Garage Plan		
Ref	FF-GM-004	Rev	A
Scale	1/50	Date	March 2025
Client	Mr G McLaughlin		Paper Size A3