


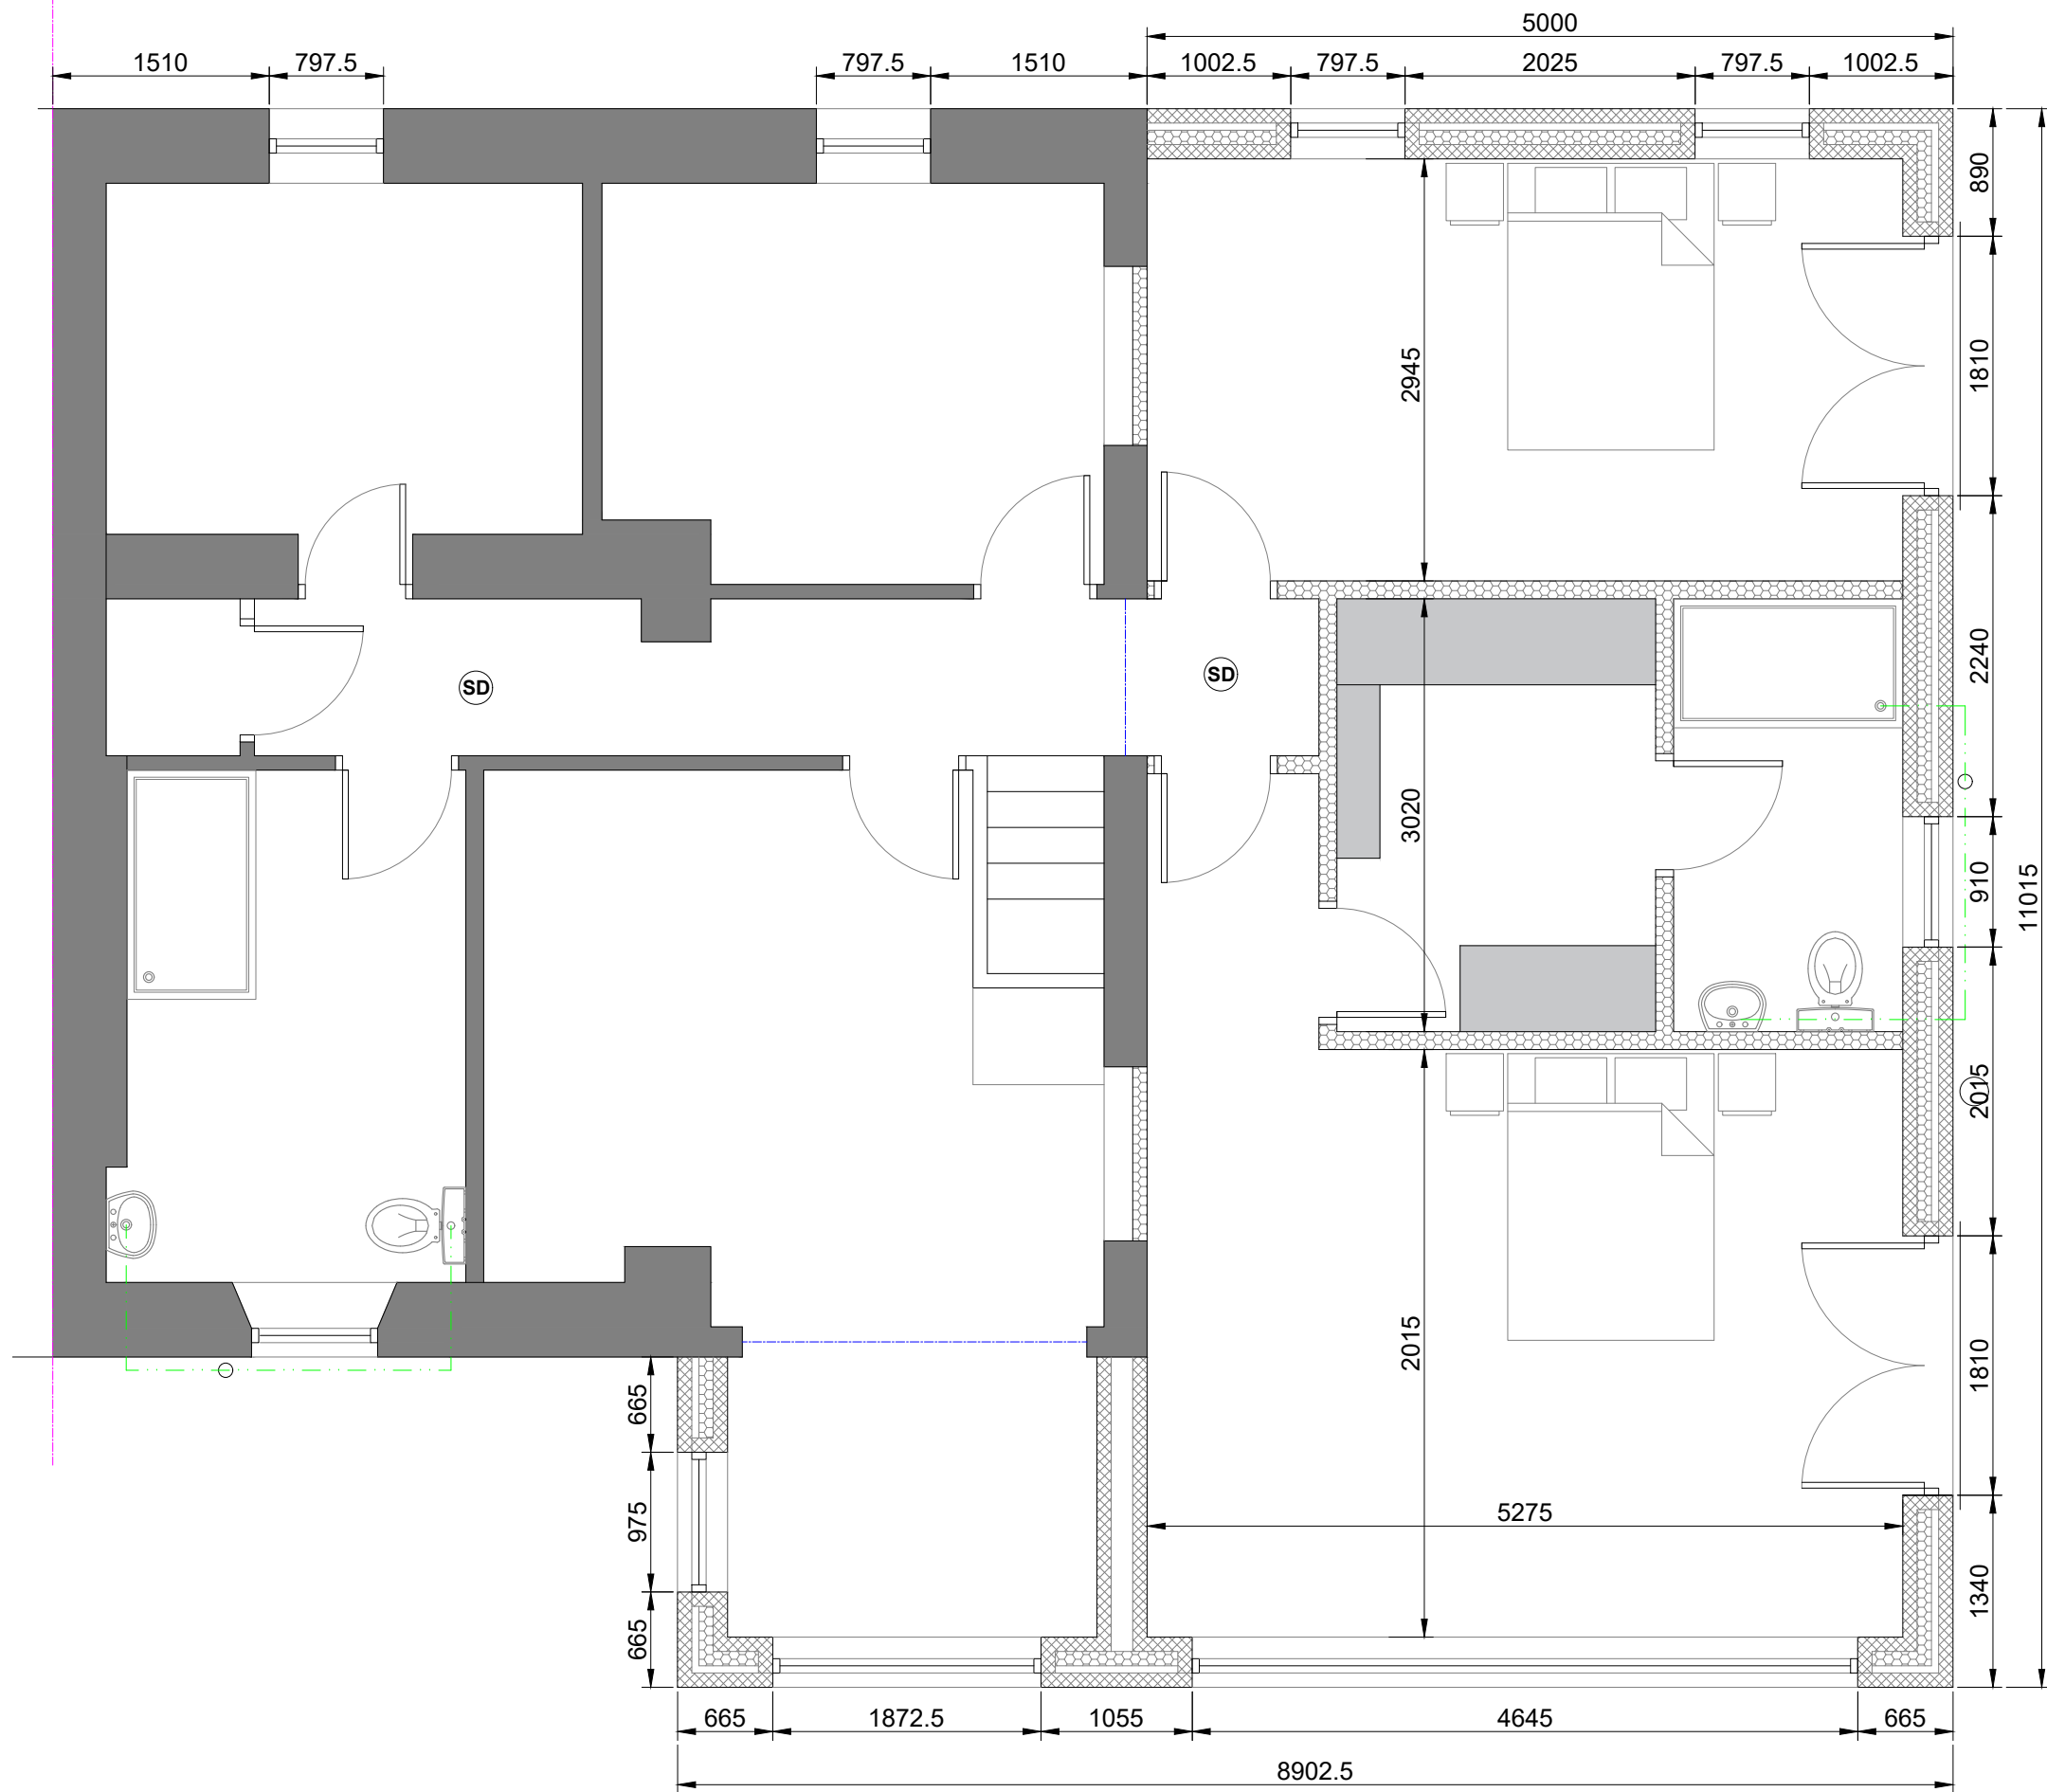

Address	Folly Fauld, Lamplugh, Workington, Cumbria, CA14 4SQ		
Project	Proposed Extension & Garage Proposed First Floor Plan		
Ref	FF-GM-005	Rev	B
Scale	1/50	Date	March 2025
Client	Mr G McLaughlin		Paper Size A3