


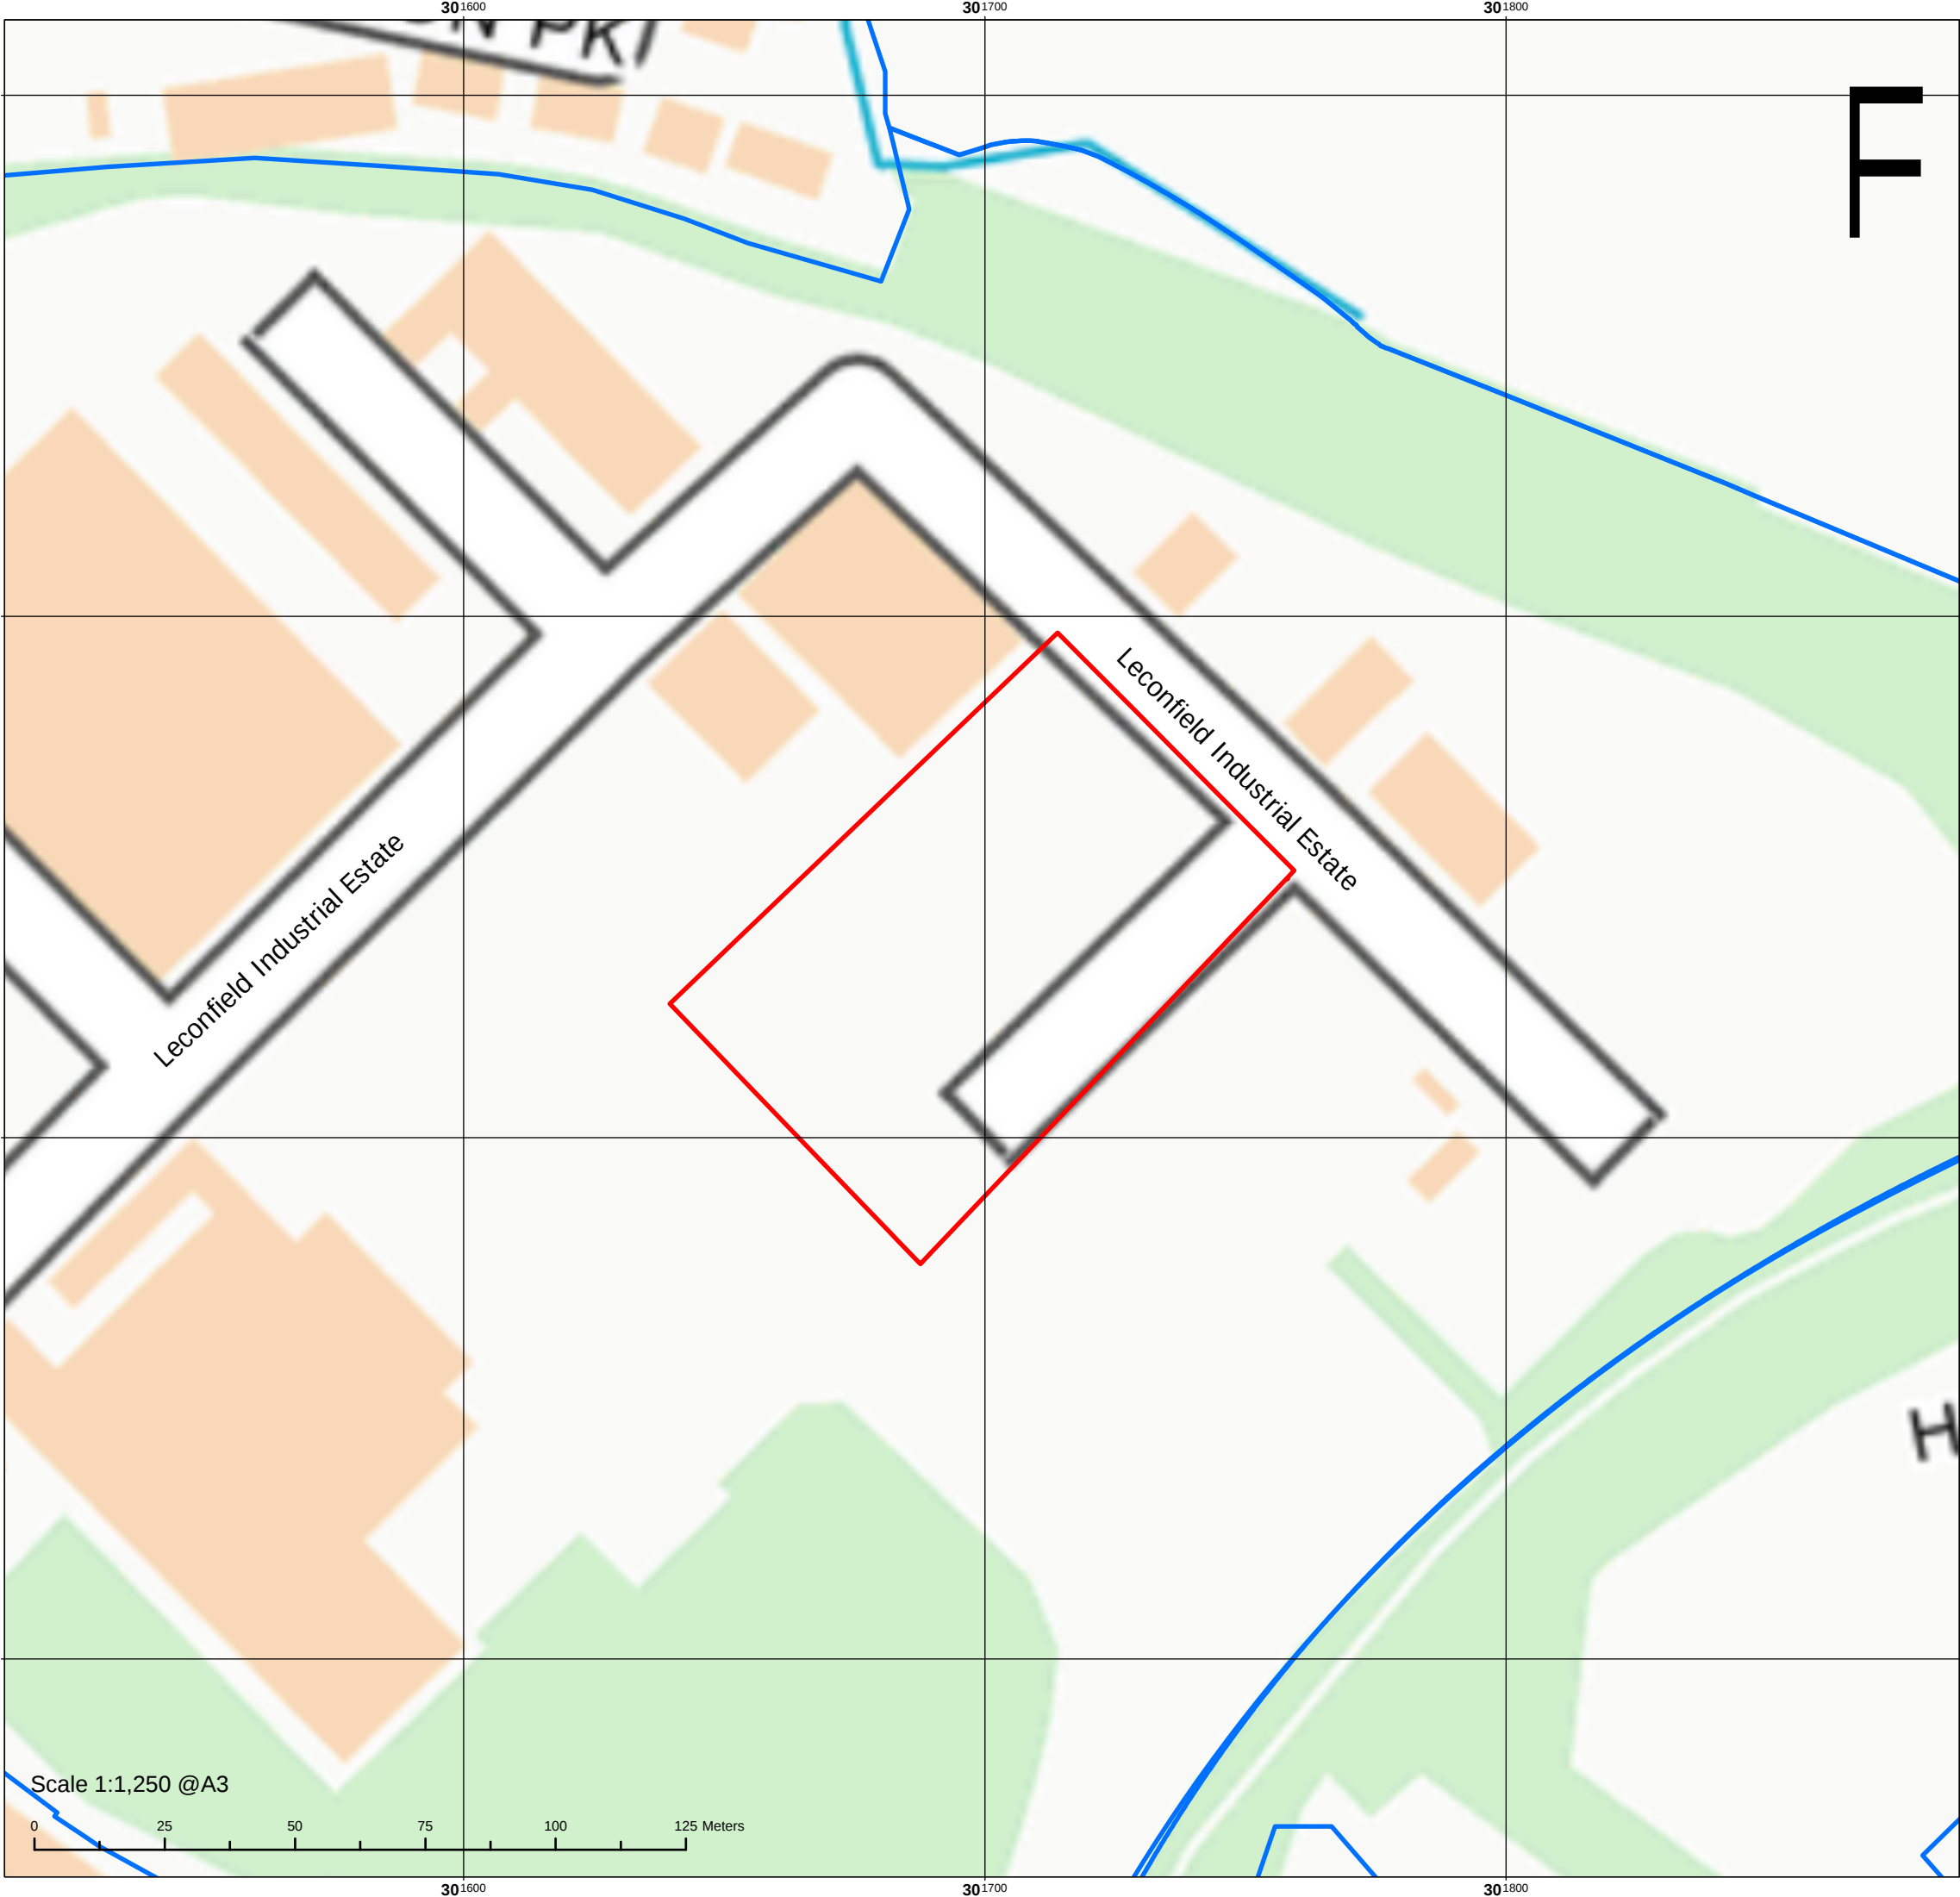

Site Location Plan


Plot 19

Doosan Babcock

Legend

- Plot 19 Site boundary
- Wider Cleator Moor Innovation Quarter (CMIQ) Site

Scale 1:12,500

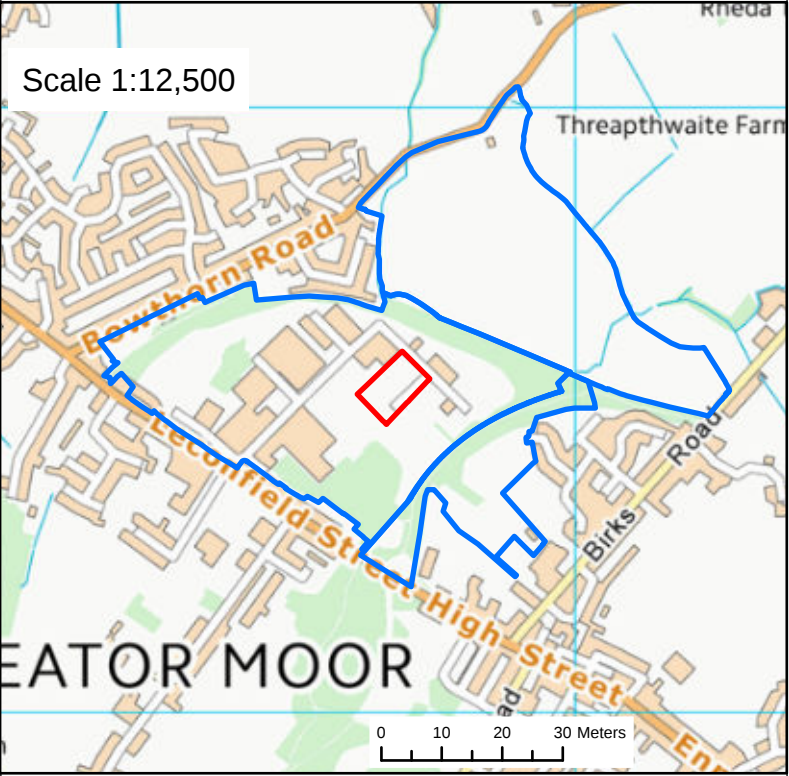


Notes:

Drawn by: CD
Checked by: CH
Office: Southampton

Figure No. 1
Revision No. A

Spatial Reference
Name: British National Grid

26 May 2022
NGR: 301699E 515536N

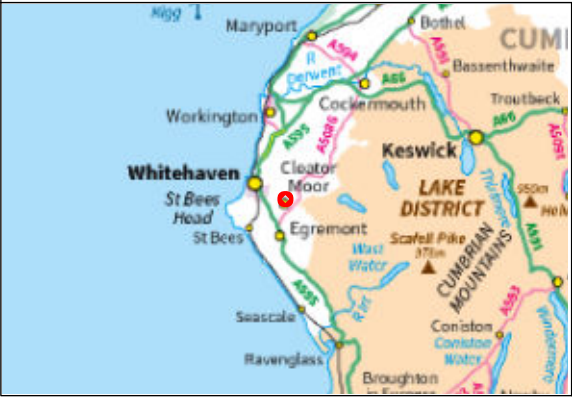

The Pavilion, 1st Floor
Botleigh Grange
Office Campus
Hedge End
Southampton
Hampshire, SO30 2AF